


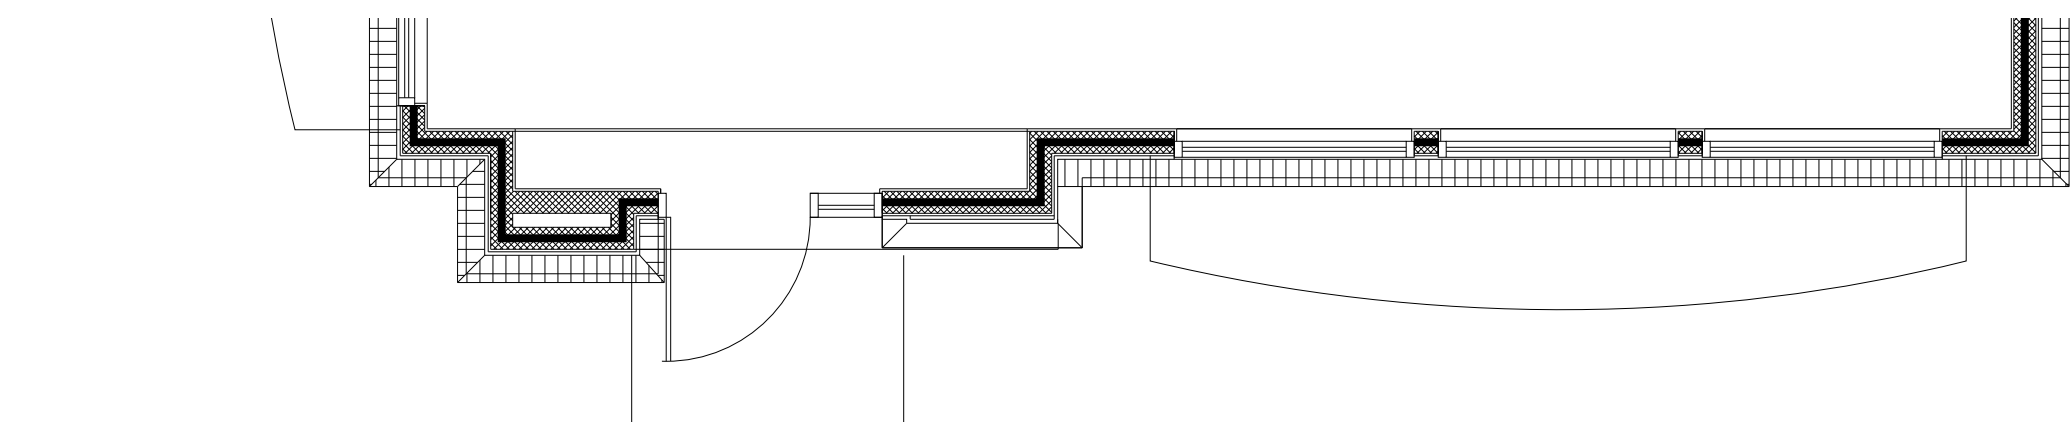


MATERIALS PERCENTAGES		
%	SQUARE FT.	MATERIAL
100%	494 SF	TOTAL FACADE
64%	314 SF	BRICK MASONRY
36%	180 SF	STUCCO


MATERIALS LEGEND	
SWATCH USED	MATERIAL
	TOTAL FACADE
	BRICK MASONRY
	STUCCO
	CLEAR GLAZING
	METAL PANEL MATTE BLACK



01 | FRONT ELEVATION
1/4" = 1'-0"
01:A4.1

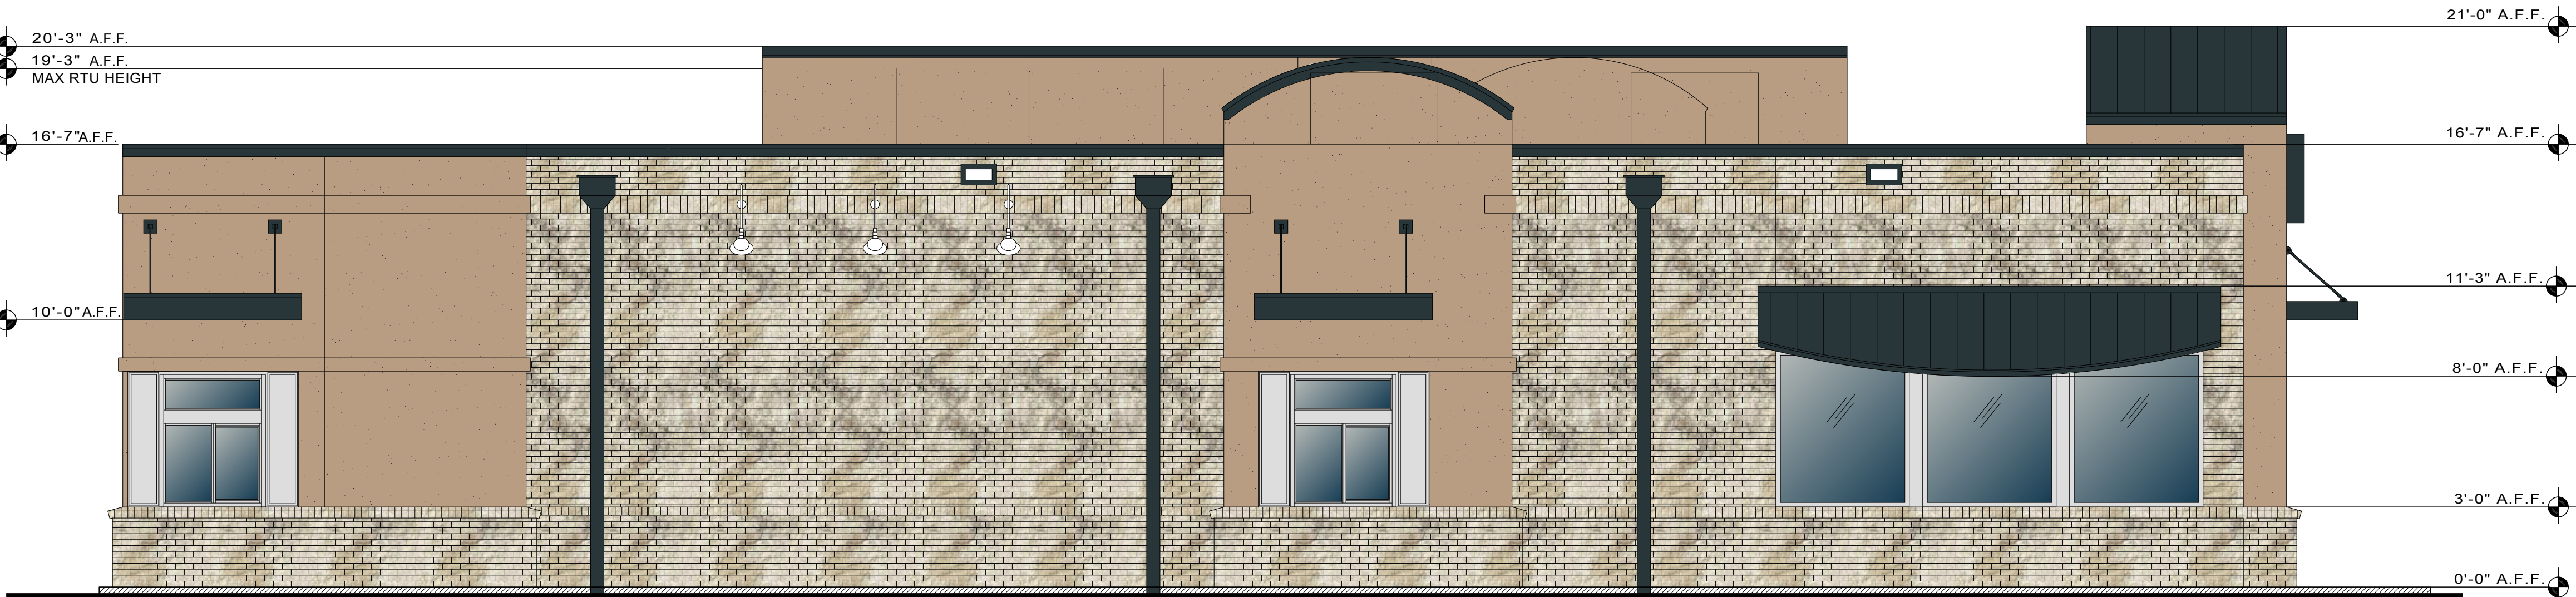

MATERIALS PERCENTAGES		
%	SQUARE FT.	MATERIAL
100%	1171 SF	TOTAL FACADE
76%	843 SF	BRICK MASONRY
13%	328 SF	STUCCO

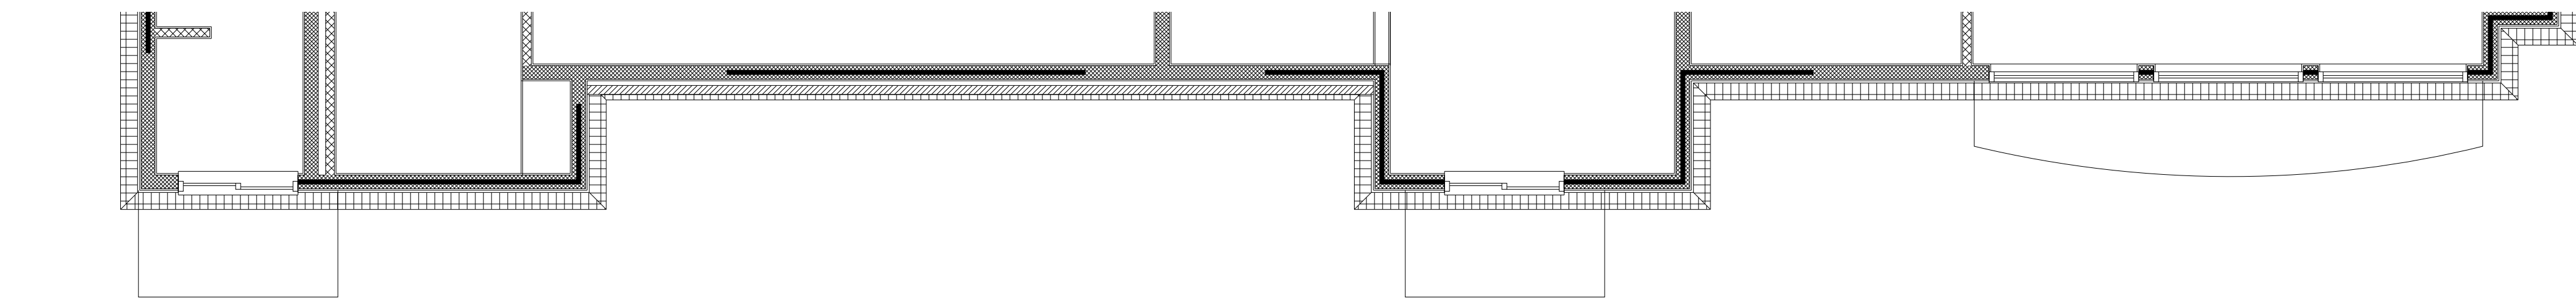


03 | DRIVE-THRU ELEVATION
1/4" = 1'-0"
03:A4.1



Prototype Issue Date: _____
Store: **Raising Cane's #196**
Prototype 4
1720 FM 157
Mansfield, TX 76063
Tarrant County
1 lot at 1.36 Acres
Lot 10, Block 1
Mansfield Town Center East

Professional of Record: CHRIS J. PELLEGRIN

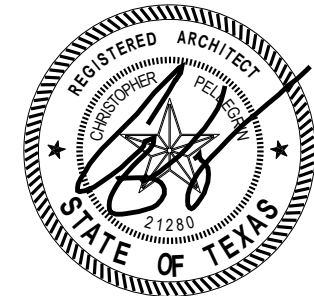

Designer's Information:
CSRS
IMAGINE SHAPE DELIVER
6767 Perkins Road Suite 200 Baton Rouge, LA 70808
Telephone: 225 769-0546 Fax: 225 767-0060
www.csronline.com

Set Control Information: (ARCH use only)

Initial Setup Date:		
#	Date:	Description:

SITE PLAN FOR SUP

Sheet Revisions: (sheet specific per Designer)

#	Date:	Description:

Sheet Title:
EXTERIOR ELEVATIONS
ZC #14-015


Date: November 24, 2014
Project Number: 214001.30.025
Drawn By: _____

Sheet Number: _____




MATERIALS PERCENTAGES		
%	SQUARE FT.	MATERIAL
100%	619 SF	TOTAL FACADE
65%	401 SF	BRICK MASONRY
35%	218 SF	STUCCO


MATERIALS LEGEND	
SWATCH USED	MATERIAL
	TOTAL FACADE
	BRICK MASONRY
	STUCCO
	CLEAR GLAZING
	METAL PANEL MATTE BLACK

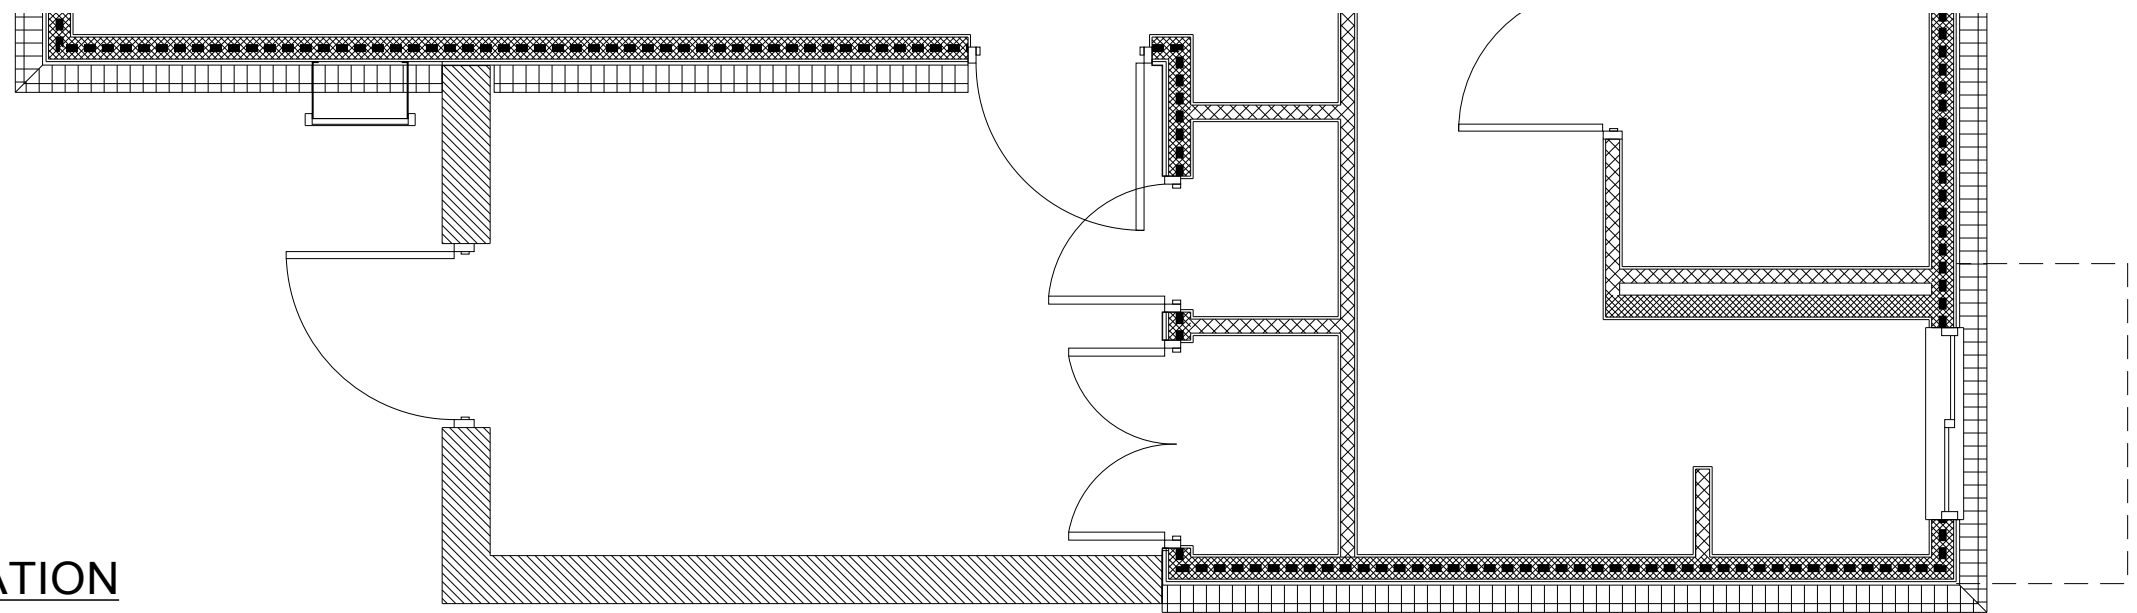

01 | REAR ELEVATION
1/4"= 1'-0"
01:A4.2

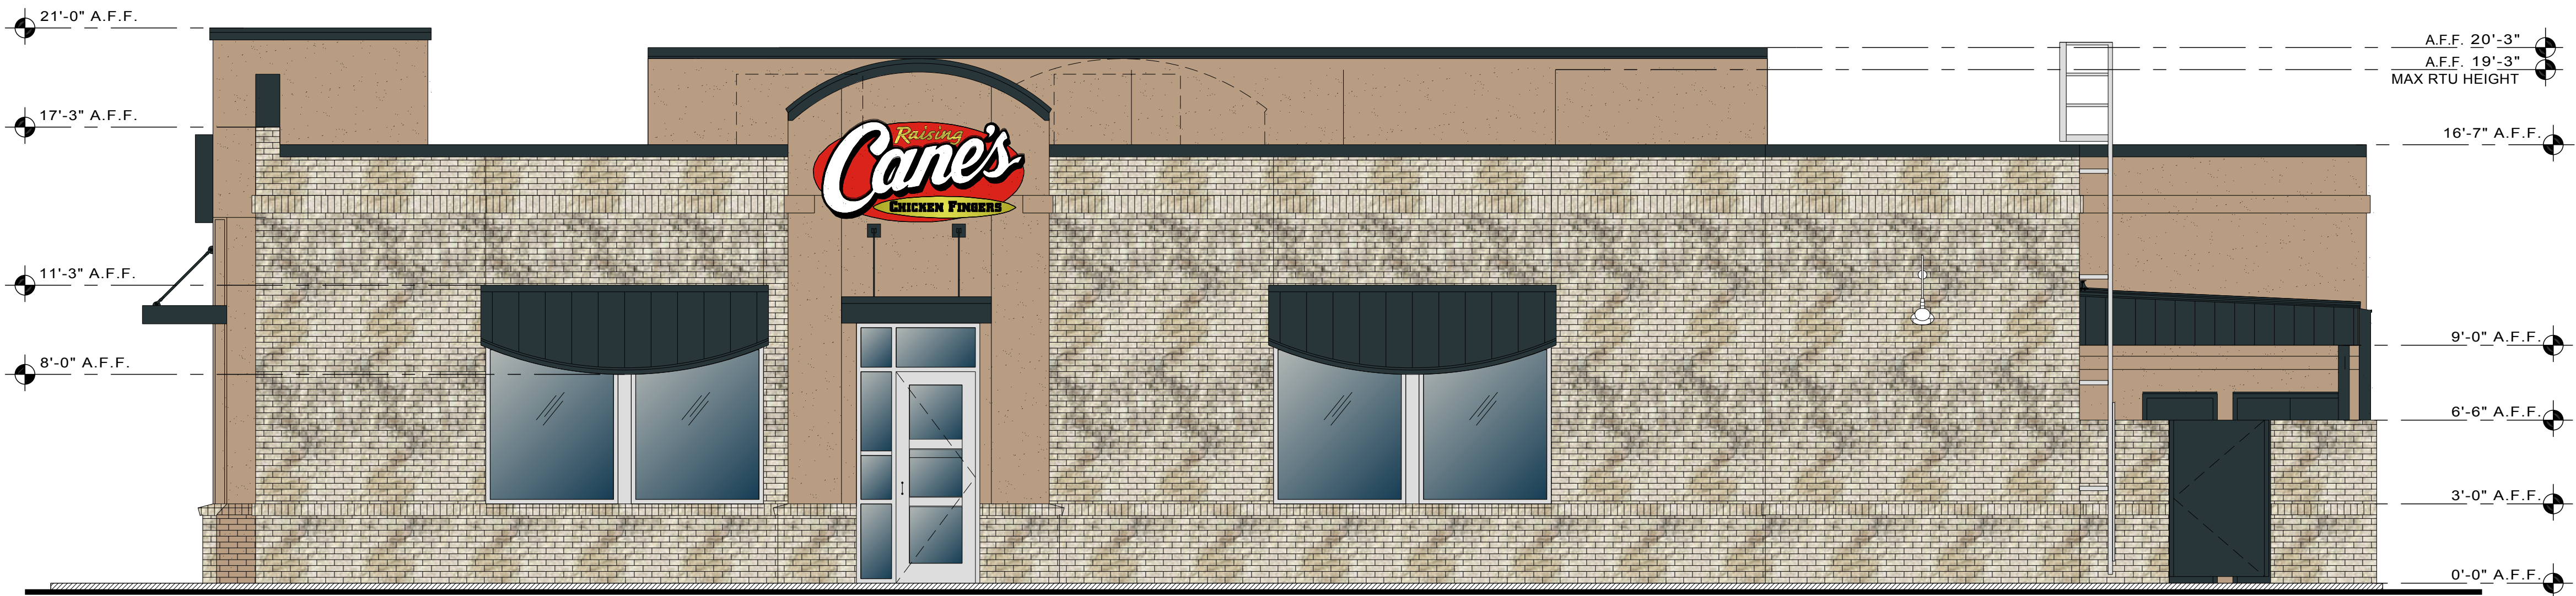

MATERIALS PERCENTAGES		
%	SQUARE FT.	MATERIAL
100%	1101 SF	TOTAL FACADE
80%	878 SF	BRICK MASONRY
20%	223 SF	STUCCO

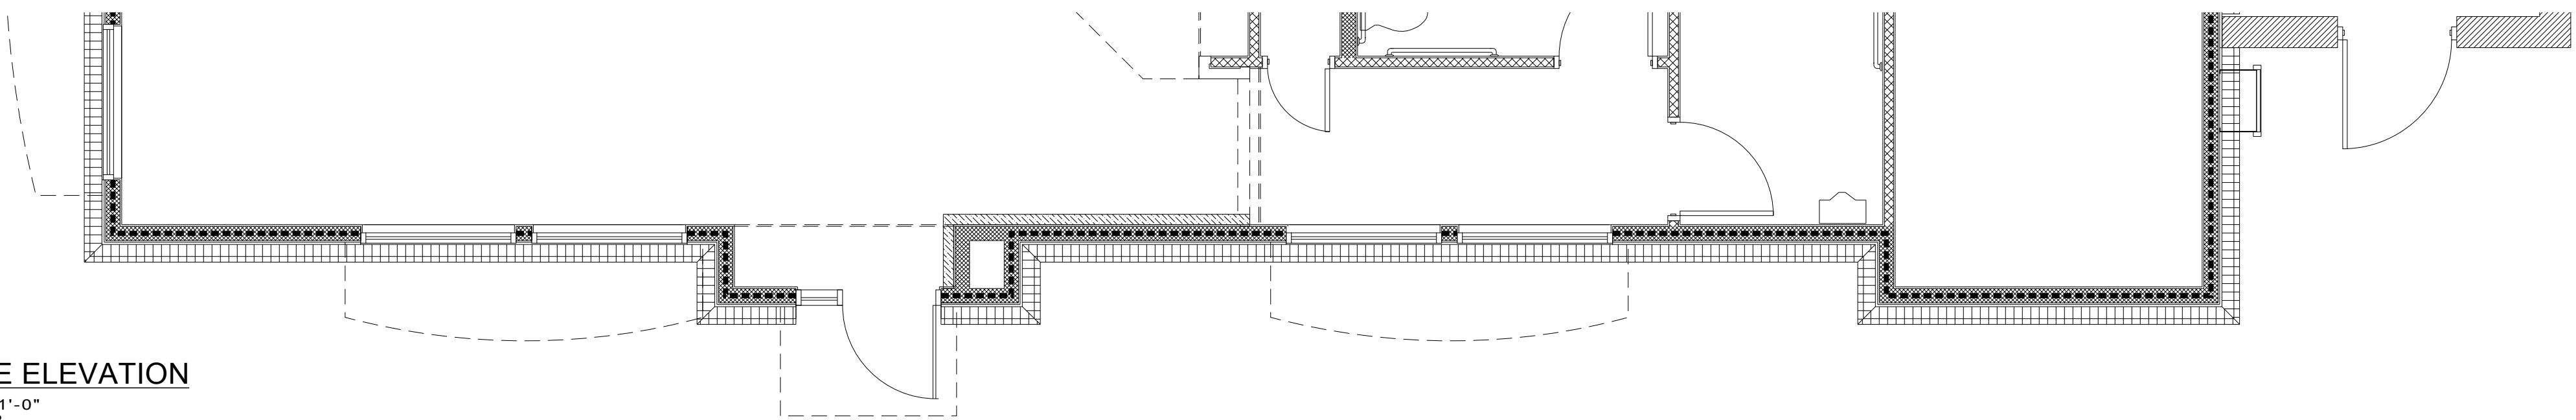

02 | SIDE ELEVATION
1/4"= 1'-0"
02:A4.2



Prototype Issue Date:

Store: **Raising Cane's #196**
Prototype 4
1720 FM 157
Mansfield, TX 76063
Tarrant County
1 lot at 1.36 Acres
Lot 10, Block 1
Mansfield Town Center East

Professional of Record: CHRIS J. PELLEGRIN



Designer's Information:

CSRS
IMAGINE SHAPE DELIVER

6767 Perkins Road Suite 200 Baton Rouge, LA 70808
Telephone: 225 769-0546 Fax: 225 767-0060
www.csronline.com

Set Control Information: (ARCH use only)

Initial Setup Date:

#	Date:	Description:

SITE PLAN FOR SUP

Sheet Revisions: (sheet specific per Designer)

#	Date:	Description:

Sheet Title:

EXTERIOR ELEVATIONS
ZC #14-015

Date: November 24, 2014

Project Number: 214001.30.025

Drawn By:

Sheet Number:

Ex.B - 4/4

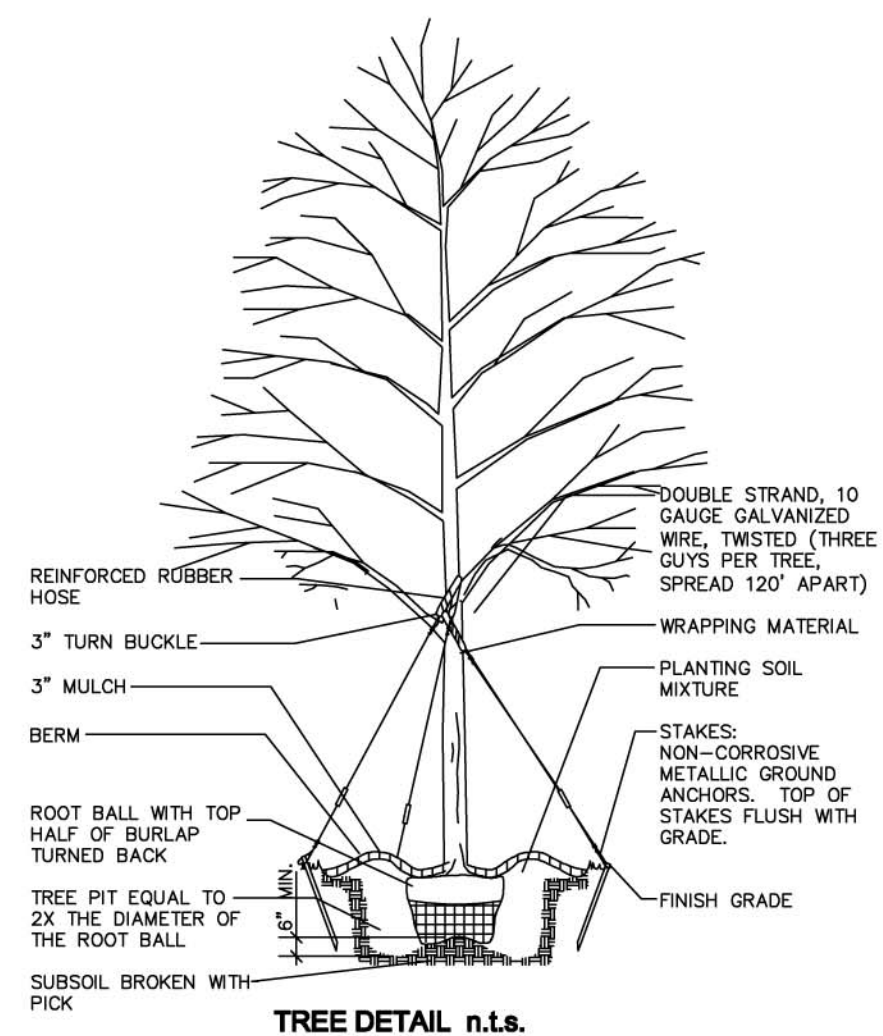
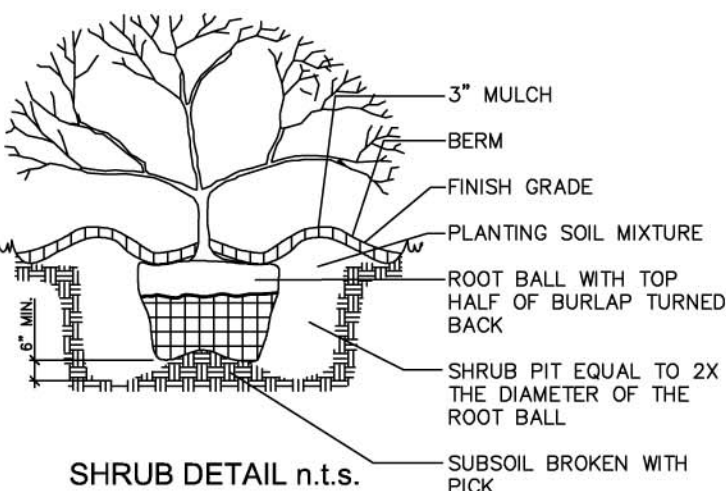


Exhibit B - 2 of 4