


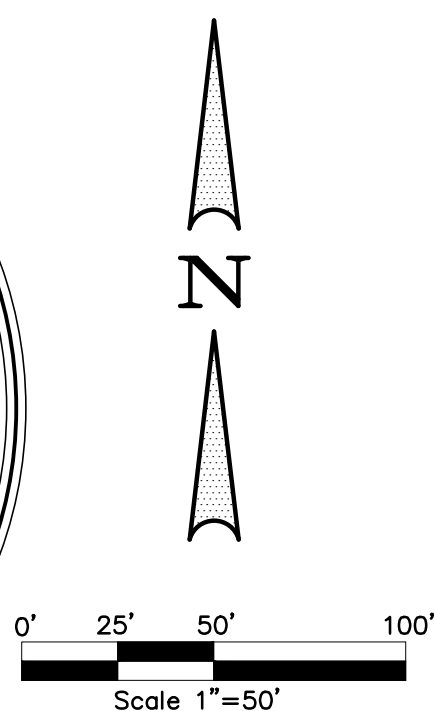

Winkelmann & Associates, Inc.

CONSULTING CIVIL ENGINEERS ■ SURVEYORS

6750 HILGERT PLAZA DRIVE, SUITE 325
DALLAS, TEXAS 75230
Phone: (972) 440-7090
Fax: (972) 440-7090
E-mail: info@winkelmanna.com
Web: www.winkelmanna.com
Texas Surveyors Registration No. 100866-10 Expires 12/31/2010
Copyright © 2010, Winkelmann & Associates, Inc.

LANDSCAPE PLAN
DEVELOPMENT PLAN
BROAD STREET MEDICAL
MANSFIELD, TEXAS


Scale: 1"=50'
Date: 11/29/2011
File: 54805 LAN.DWG
Project No.: 54805.00

SHEET
1
OF
2

ZC#10-005



THIS ELECTRONIC DRAWING FILE IS RELEASED UNDER THE AUTHORITY OF JOHN R. FAIR, LANDSCAPE ARCHITECT, REGISTRATION NUMBER 0005 ON 12/08/11, WHO IS THE OWNER OF THE ORIGINAL FILE. THIS ELECTRONIC DRAWING FILE MAY BE USED AS A BACKGROUND DRAWING, PURSUANT TO RULE 3.103(F) OF THE RULES AND REGULATIONS OF THE TEXAS BOARD OF ARCHITECTURAL EXAMINERS. THE USER OF THIS ELECTRONIC DRAWING FILE AGREES TO ASSUME ALL RESPONSIBILITY FOR ANY MODIFICATION TO OR DEVIATION FROM THE ORIGINAL FILE, IN ACCORDANCE WITH THE REQUIREMENTS OF THE RULES AND REGULATIONS OF THE TEXAS BOARD OF ARCHITECTURAL EXAMINERS. NO PERSON MAY MAKE MODIFICATIONS TO THIS ELECTRONIC DRAWING FILE WITHOUT THE LANDSCAPE ARCHITECT'S EXPRESS WRITTEN PERMISSION.

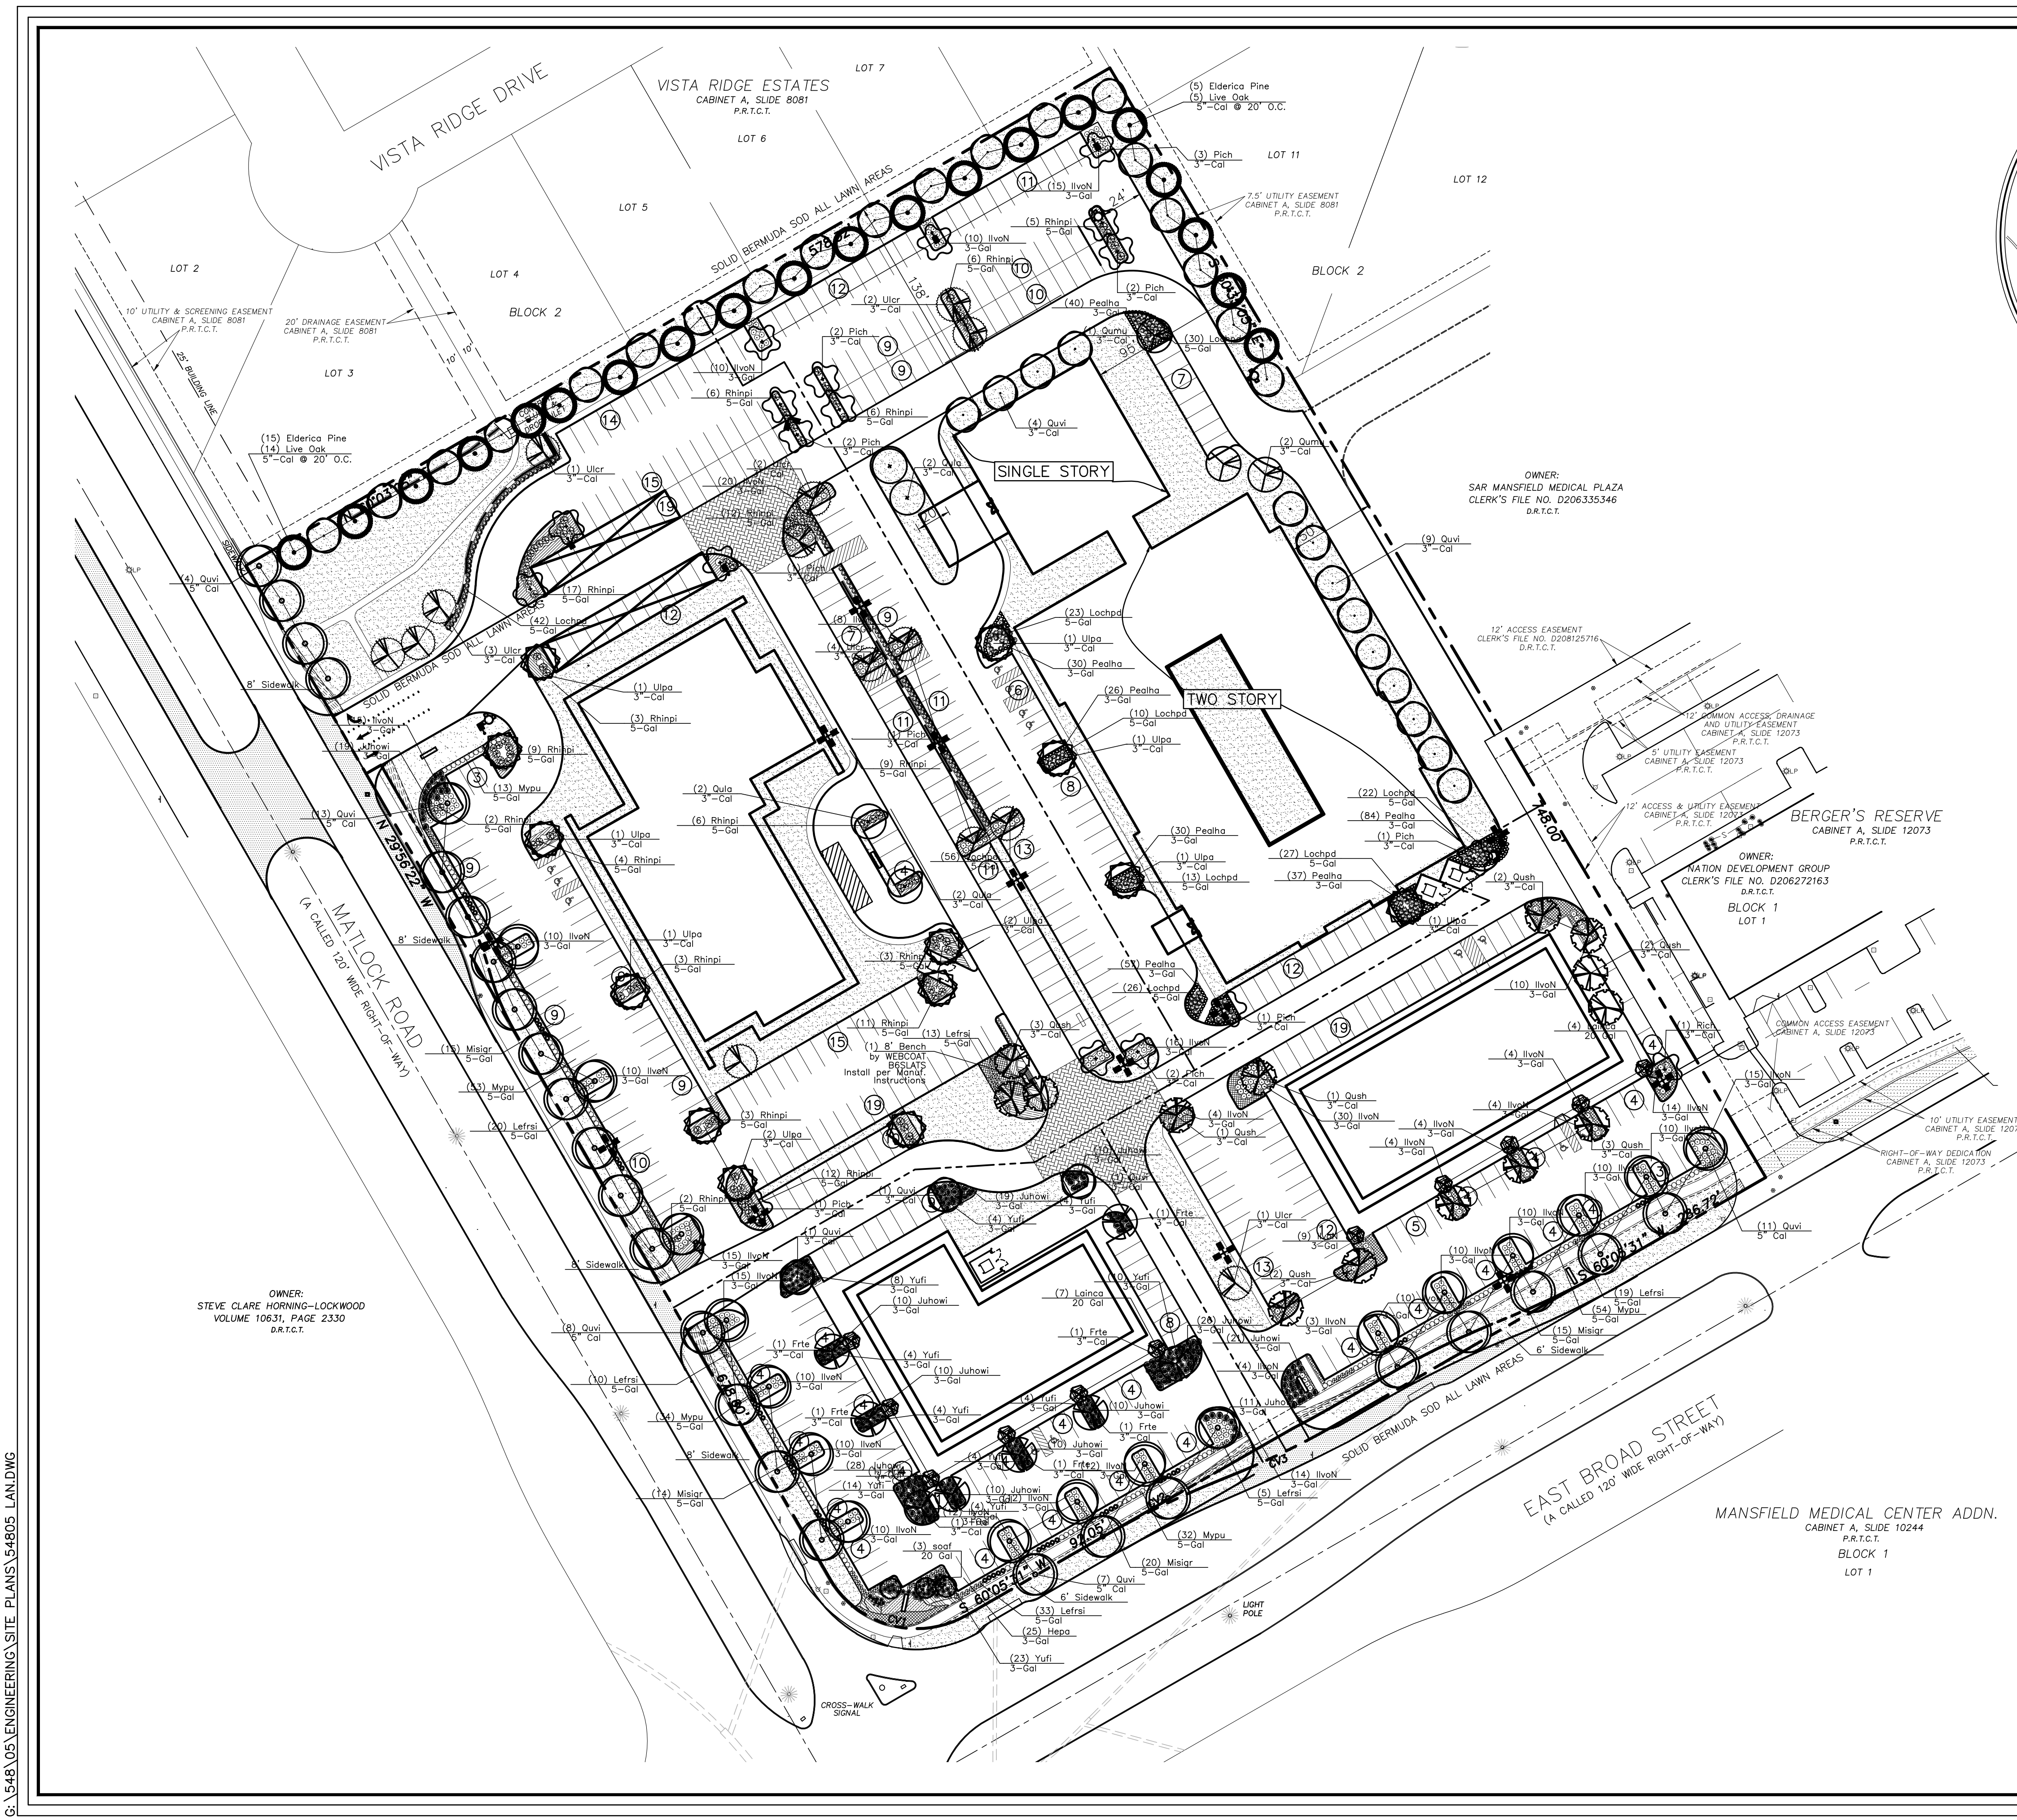

G:\548\05\ENGINEERING\SITE PLANS\54805 LAN.DWG