

EXHIBIT E

JHP

Architecture / Urban Design
A FIRM WITH A VIBRANT & EXCITING CULTURE RECOGNIZED FOR ELEVATED DESIGN

NOT FOR REGULATORY APPROVAL, PERMIT, OR CONSTRUCTION.

CARL M. MALCOLM

Registered Architect of the State of: TEXAS
Registration Number: 23379

B|V BRIDGEVIEW REAL ESTATE

ALEXANDER
Mansfield, Texas




Project Number: 2022007.00
Drawn By: NCrawford
Issue for:


Copyright © JHP 2022
All Rights Reserved. All materials embodied herein constitute an original work by the Architect, the Architect owns all copyrights herein. The viewer may not reproduce, display or distribute this work or prepare derivative works based on this work without the express written consent of the copyright owner.

Delta	Issue Name	Date


A511

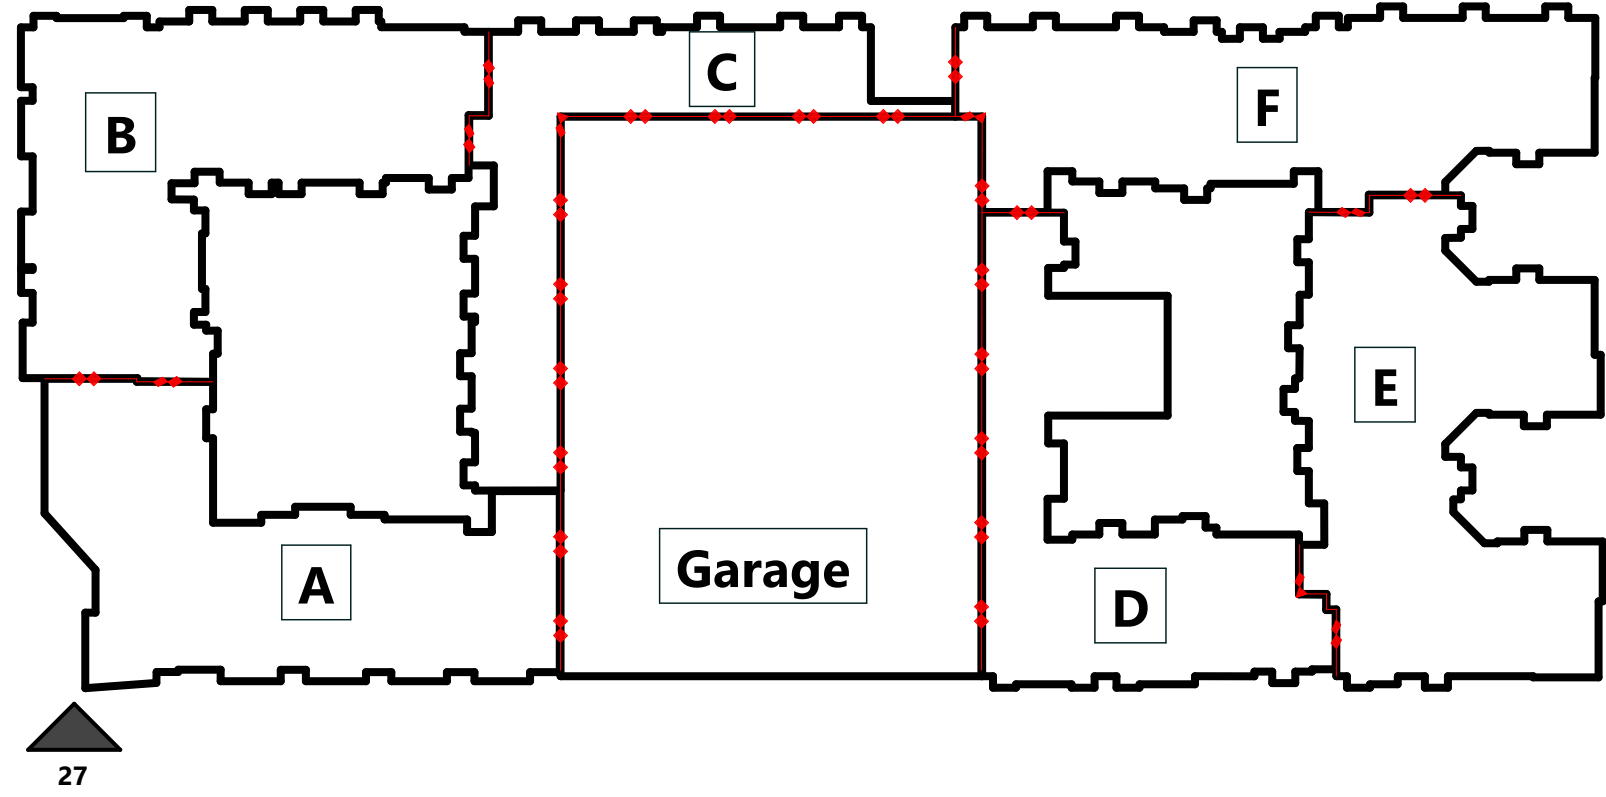

01 | Key Plan

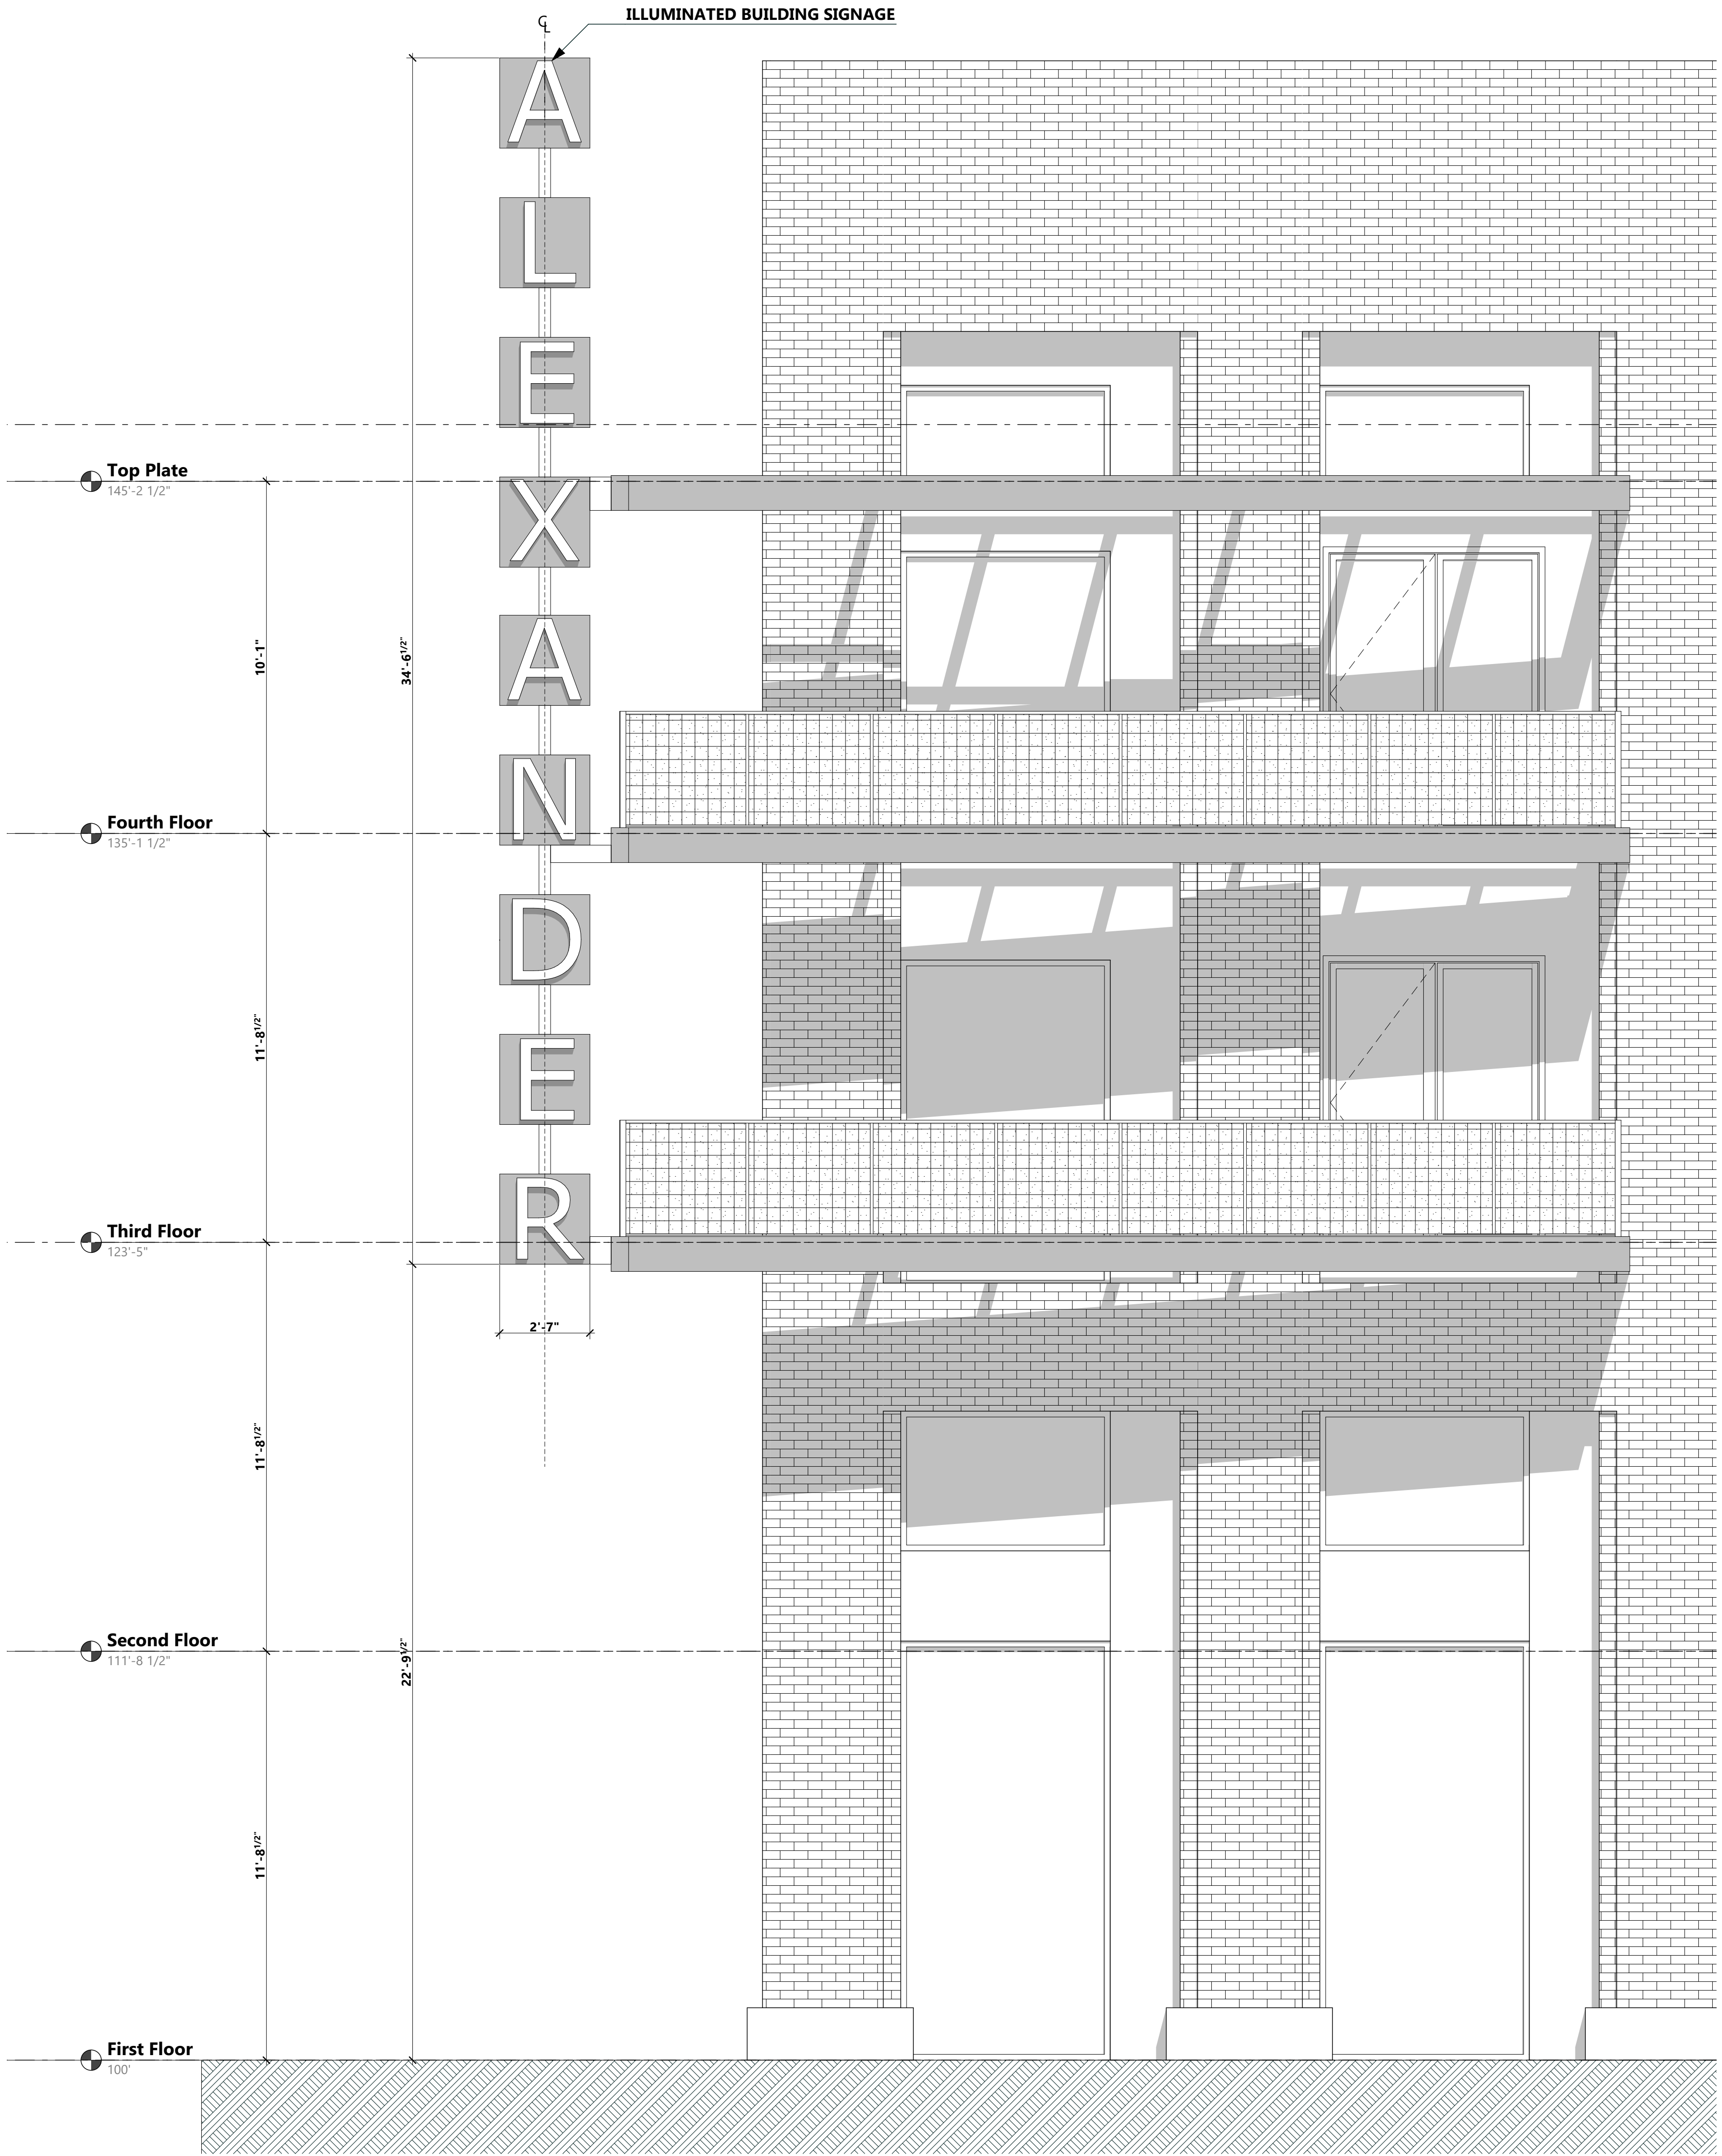


27 | Illuminated Signage Diagram
Scale: 3/8" = 1'-0"

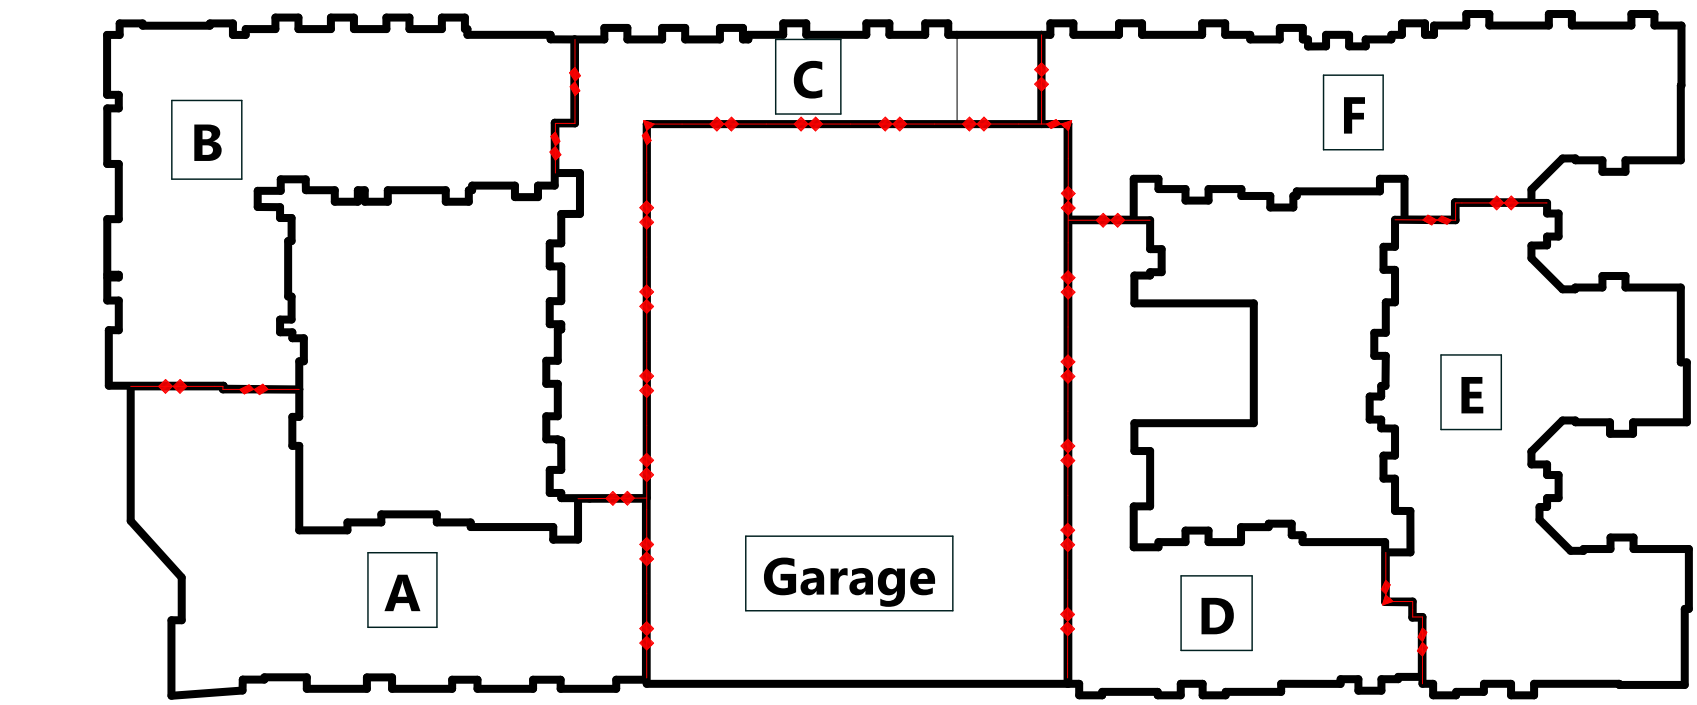

05 | Key Plan



25 | Illuminated Signage Diagram
Scale: 3/8" = 1'-0"

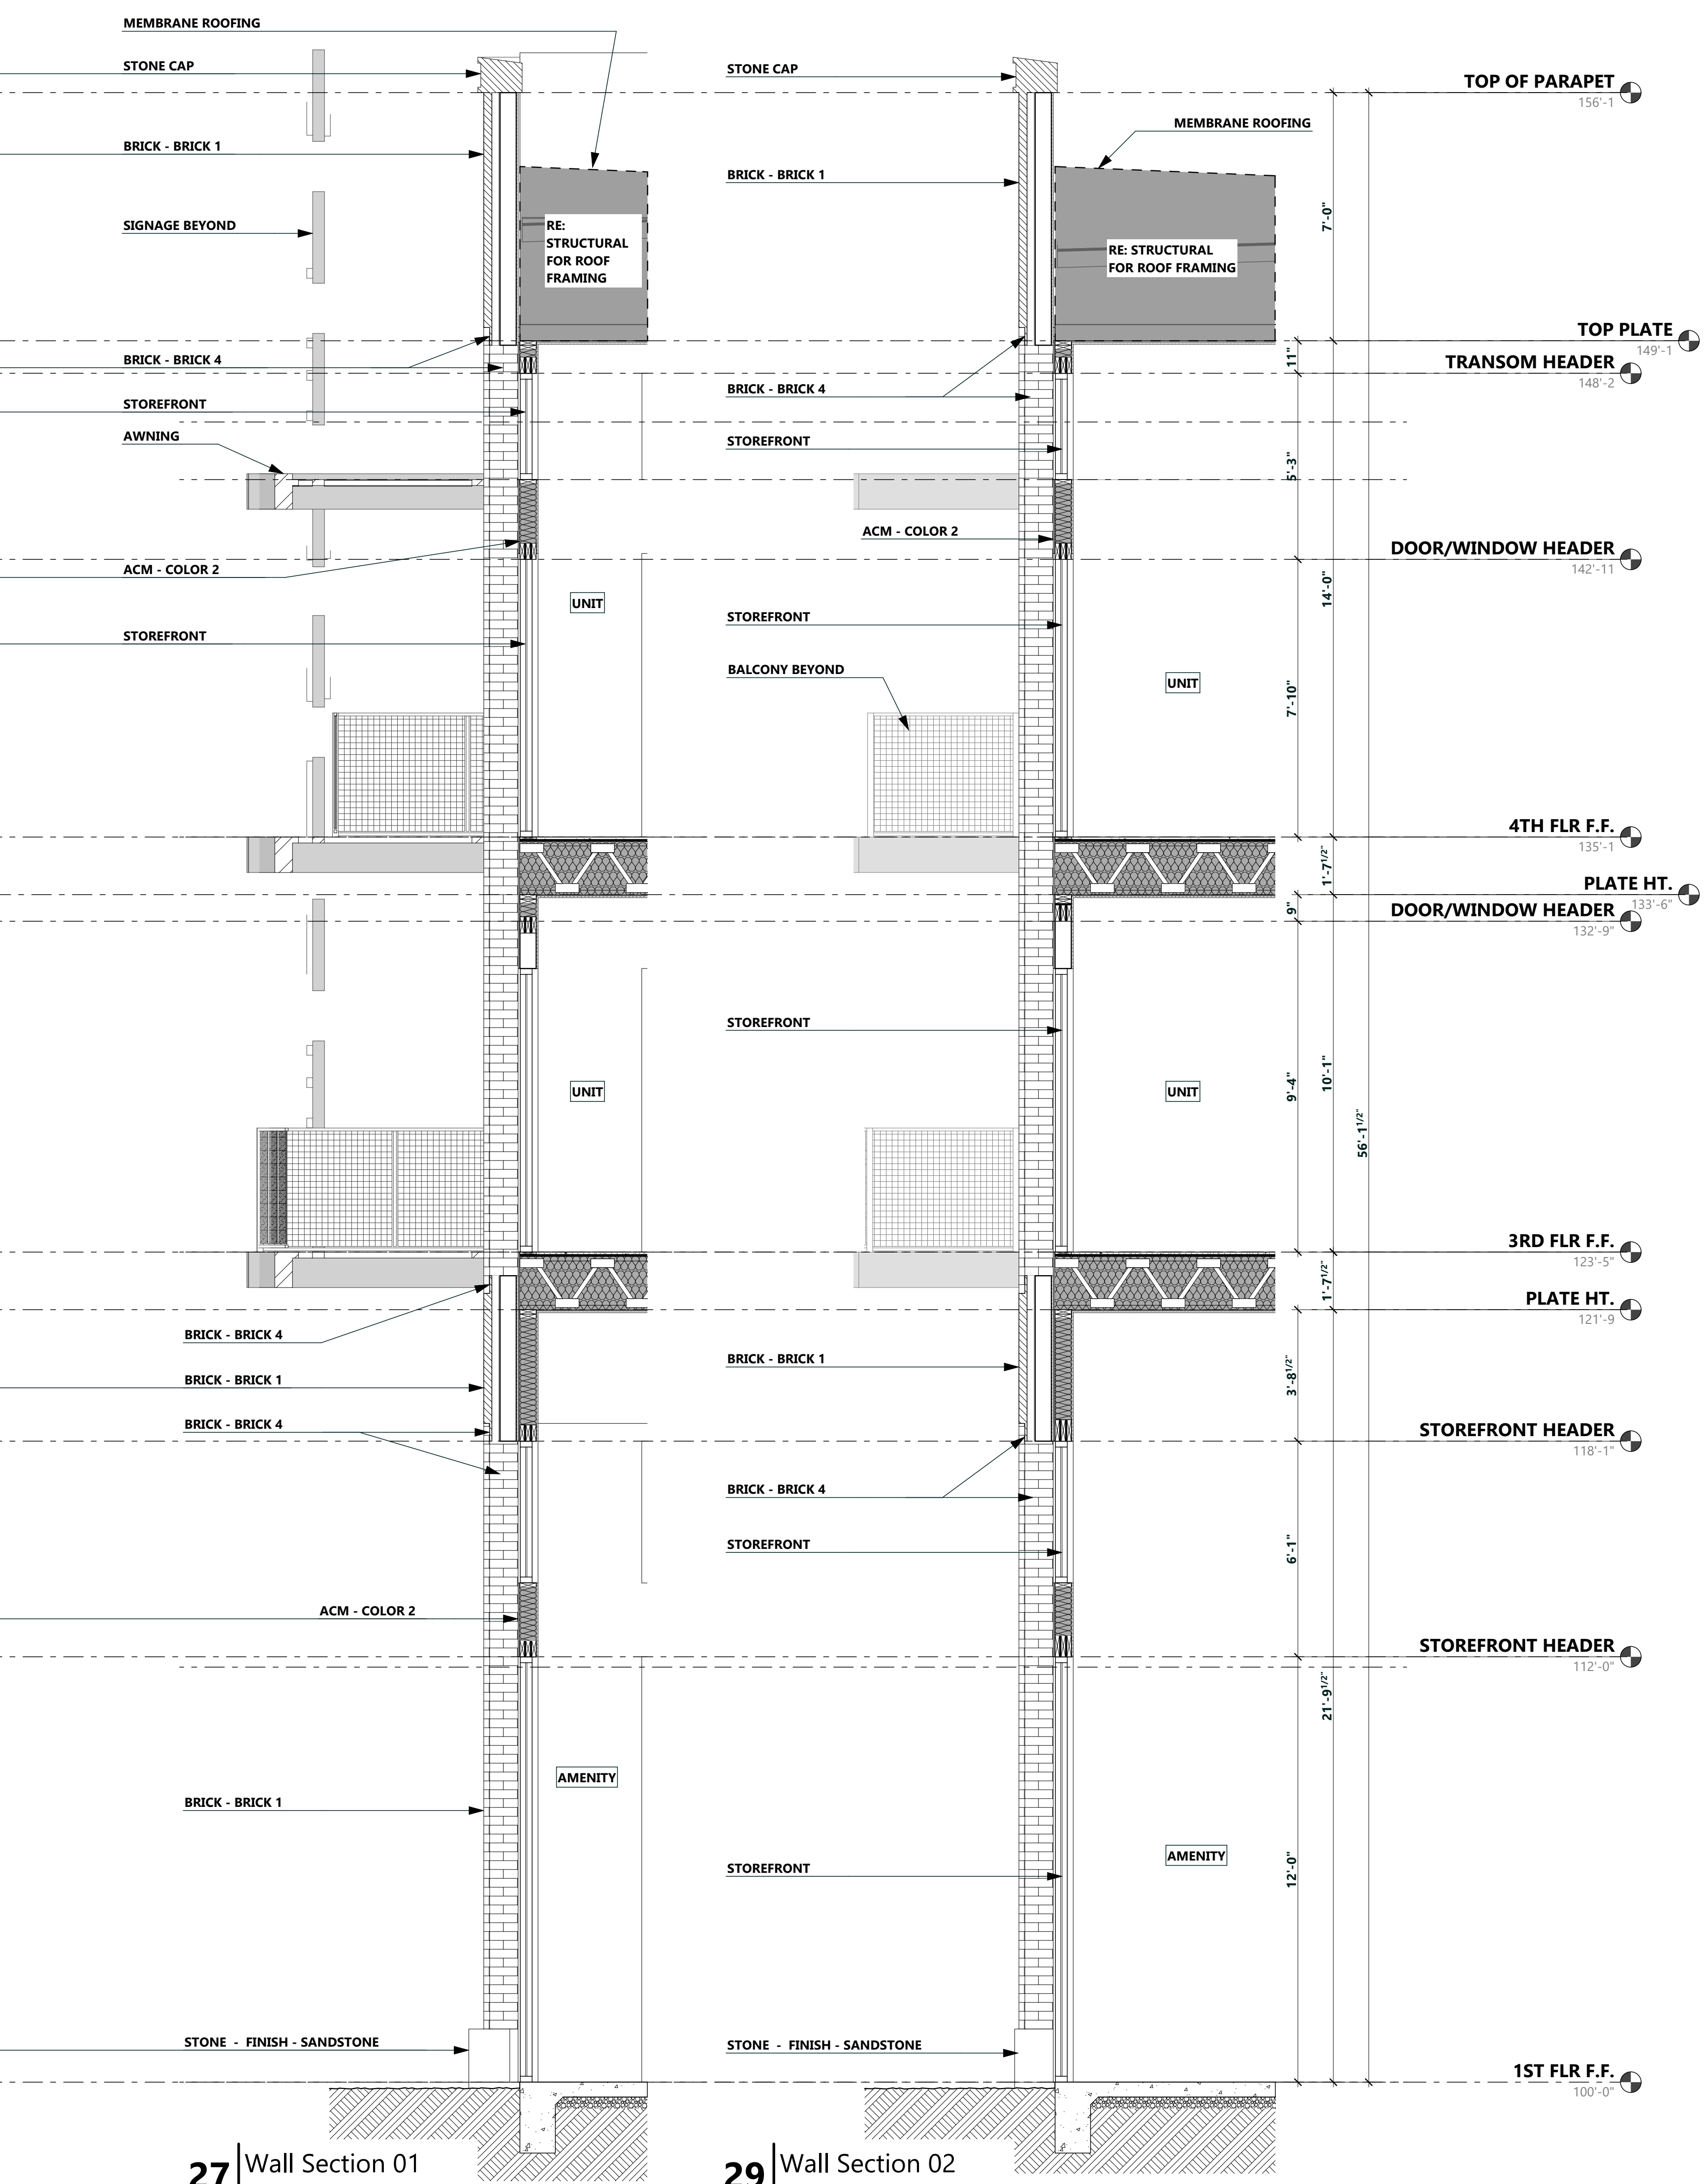

27 | Wall Section 01
Scale: 3/8" = 1'-0"

29 | Wall Section 02
Scale: 3/8" = 1'-0"

ENLARGED ELEVATION AND SECTIONS

JHP
Architecture/Urban Design
A FIRM WITH A VIBRANT & EXCITING CULTURE RECOGNIZED FOR ELEVATED DESIGN

NOT FOR REGULATORY APPROVAL, PERMIT, OR CONSTRUCTION.

CARL M. MALCOLM
Registered Architect of the State of: TEXAS
Registration Number: 23379

B|V BRIDGEVIEW
REAL ESTATE

ALEXANDER
Mansfield, Texas

Project Number: 2022007.00
Drawn By: NCrawford
Issue for: 09.26.2022
DD

Copyright © JHP 2022
All Rights Reserved. All materials embodied herein constitute an original work by the Architect, the Architect owns all copyrights herein. The viewer may not reproduce, display or distribute this work or prepare derivative works based on this work without the express written consent of the copyright owner.

Delta	Issue Name	Date

A511