

<u>REAR ELEVATION:</u>		
RED BRICK MASONRY	161 S.F.	81%
CEMENTITIOUS SIDING	37 S.F.	19%
<u>FRONT ELEVATION:</u>		
RED BRICK MASONRY	287 S.F.	100%
CEMENTITIOUS SIDING	0 S.F.	0%

HFA
ARCHITECT
ENGINEER
INTERIOR

HARRISON FRENCH
& ASSOCIATES, L.P.

1705 S. Walton Blvd. Suite 3
Bentonville, Arkansas 72712
t 479.273.7780
f 479.273.9436
www.hfa-ae.com

STIPULATION FOR REUSE
THIS DRAWING WAS PREPARED FOR USE ON A SPECIFIC SITE AT MANSFIELD, TX. IT IS NOT TO BE USED SIMULTANEOUSLY WITH ITS ISSUE DATE ON 09/20/21, AND IT IS NOT TO BE REPRODUCED OR USED ON A DIFFERENT SITE WITHOUT THE WRITTEN CONSENT OF THE ARCHITECT. FOR REUSE OF THIS DRAWING FOR REFERENCE OR AS AN EXAMPLE ON ANOTHER PROJECT, THE USER MUST OBTAIN THE WRITTEN CONSENT OF THE ARCHITECT. THE ARCHITECT DOES NOT WARRANT THE ACCURACY OF THE INFORMATION PROVIDED HEREIN. THE ARCHITECT'S LIABILITY IS LIMITED TO THE DESIGN OF THE PROJECT. THE ARCHITECT IS NOT RESPONSIBLE FOR THE ACTIONS OF ANY OTHER PROFESSIONAL OR NON-PROFESSIONAL PERSONS. THE ARCHITECT'S LIABILITY IS LIMITED TO THE DESIGN OF THE PROJECT. THE ARCHITECT IS NOT RESPONSIBLE FOR THE ACTIONS OF ANY OTHER PROFESSIONAL OR NON-PROFESSIONAL PERSONS.

77BREW COFFEE

SEVEN⁷ NEW^{COFFEE}
DRIVE THRU

FW 157 AND US 287
MANSFIELD, TX 76063

ISSUE BLOCK

[illegible]



CHECKED BY:	
DRAWN BY:	PDL
PROTO CYCLE:	
DOCUMENT DATE:	09/17/2017

NOT FOR REGULATORY
APPROVAL, PERMITTING
OR CONSTRUCTION


LAWRENCE LOT
ARCHITECT

EXTERIOR ELEVATIONS

SHEET: EX-C

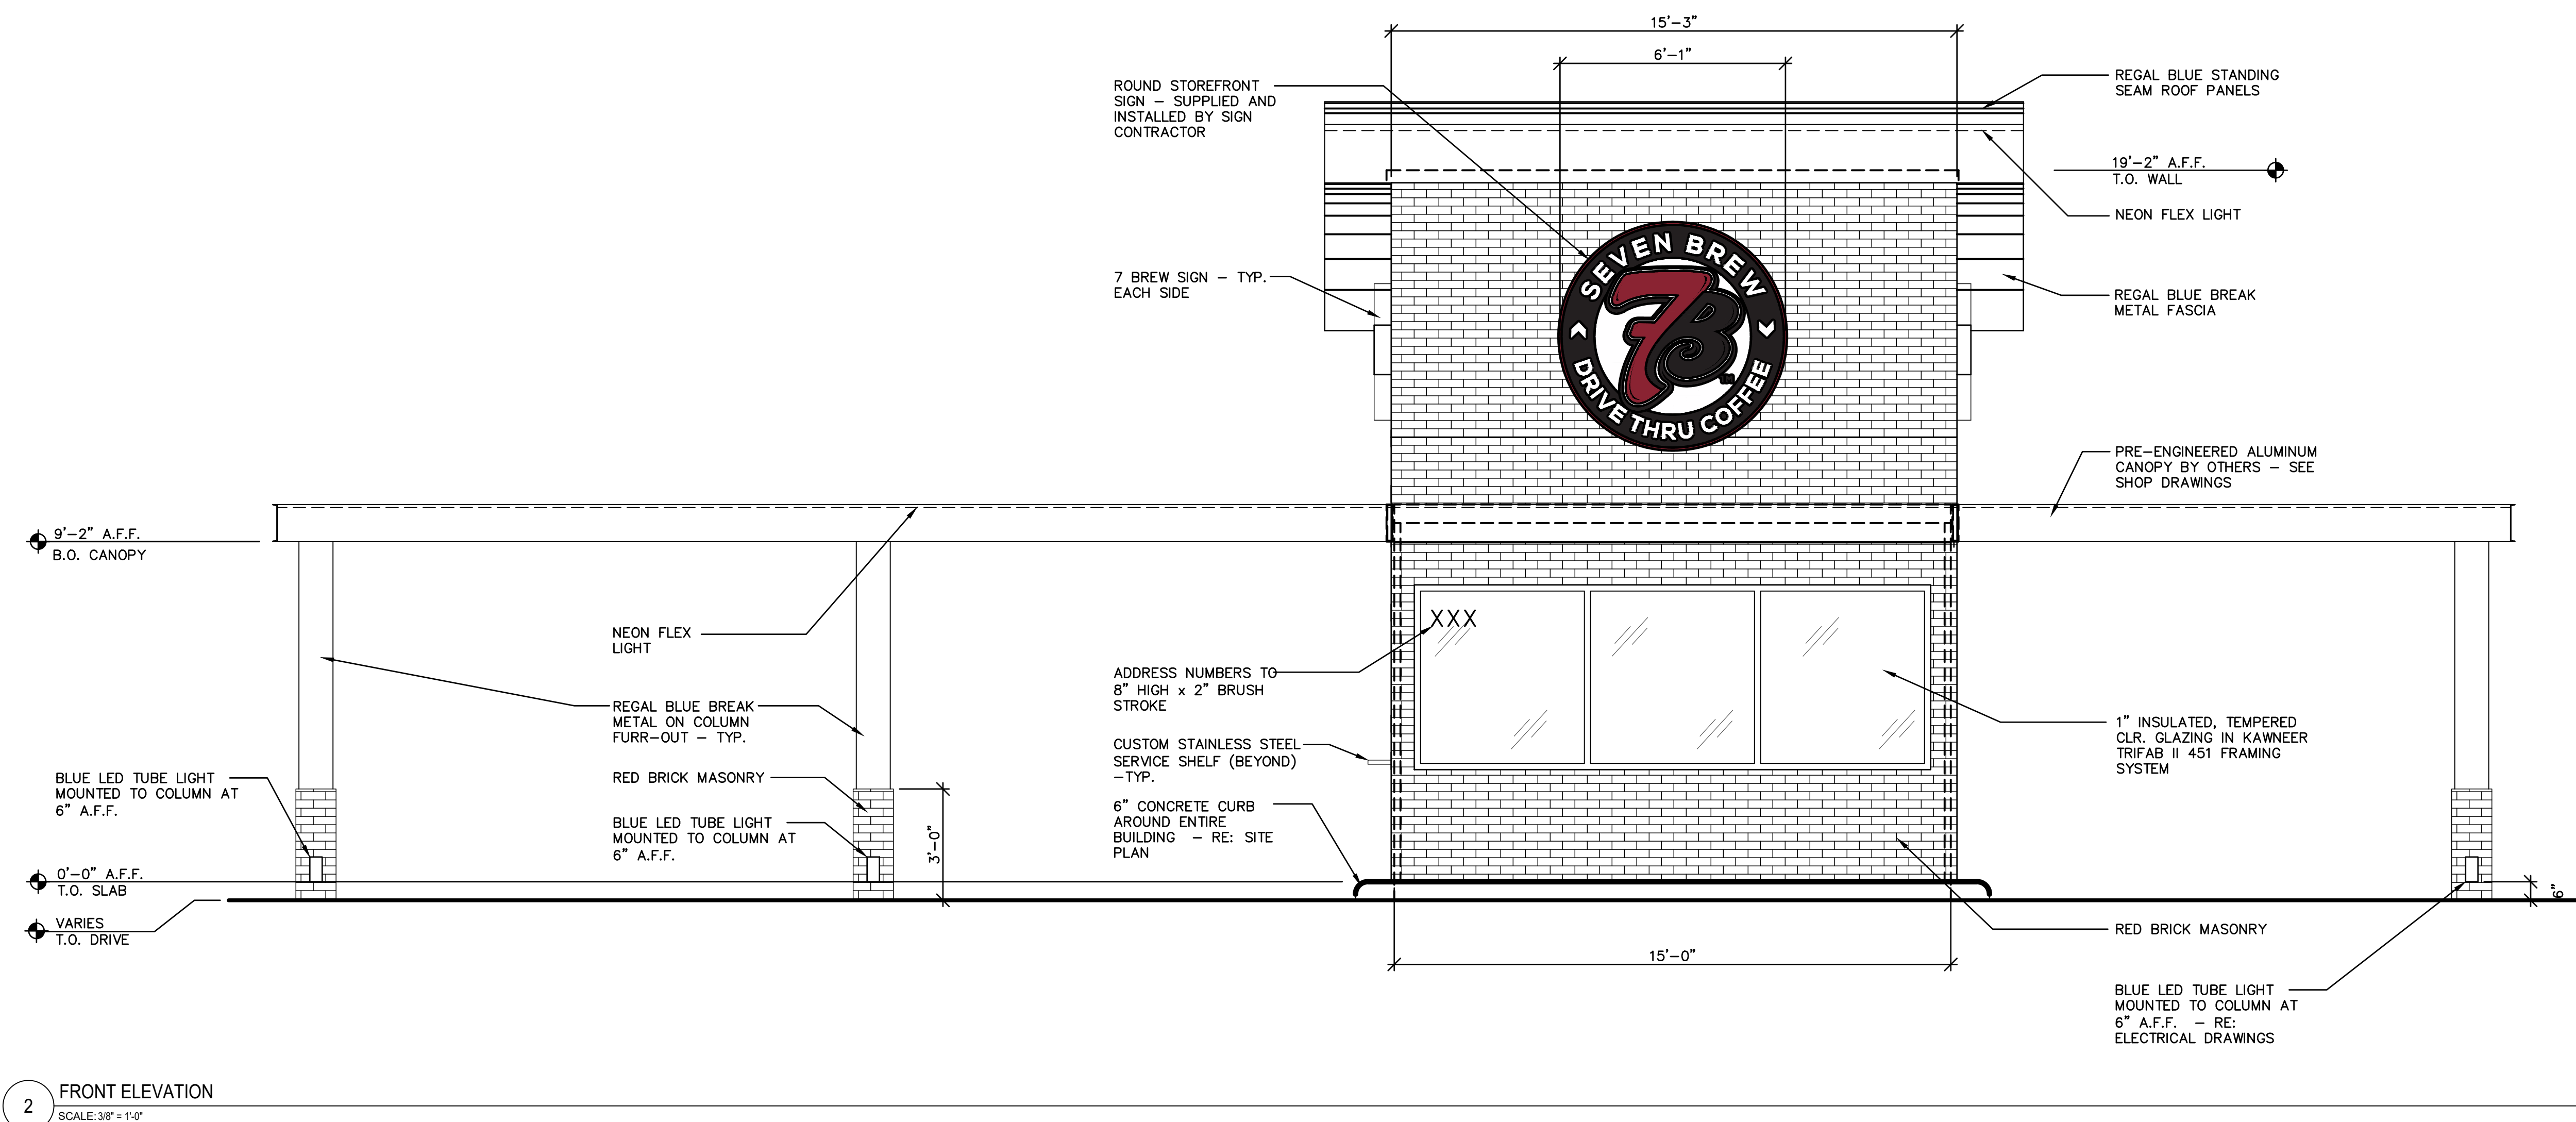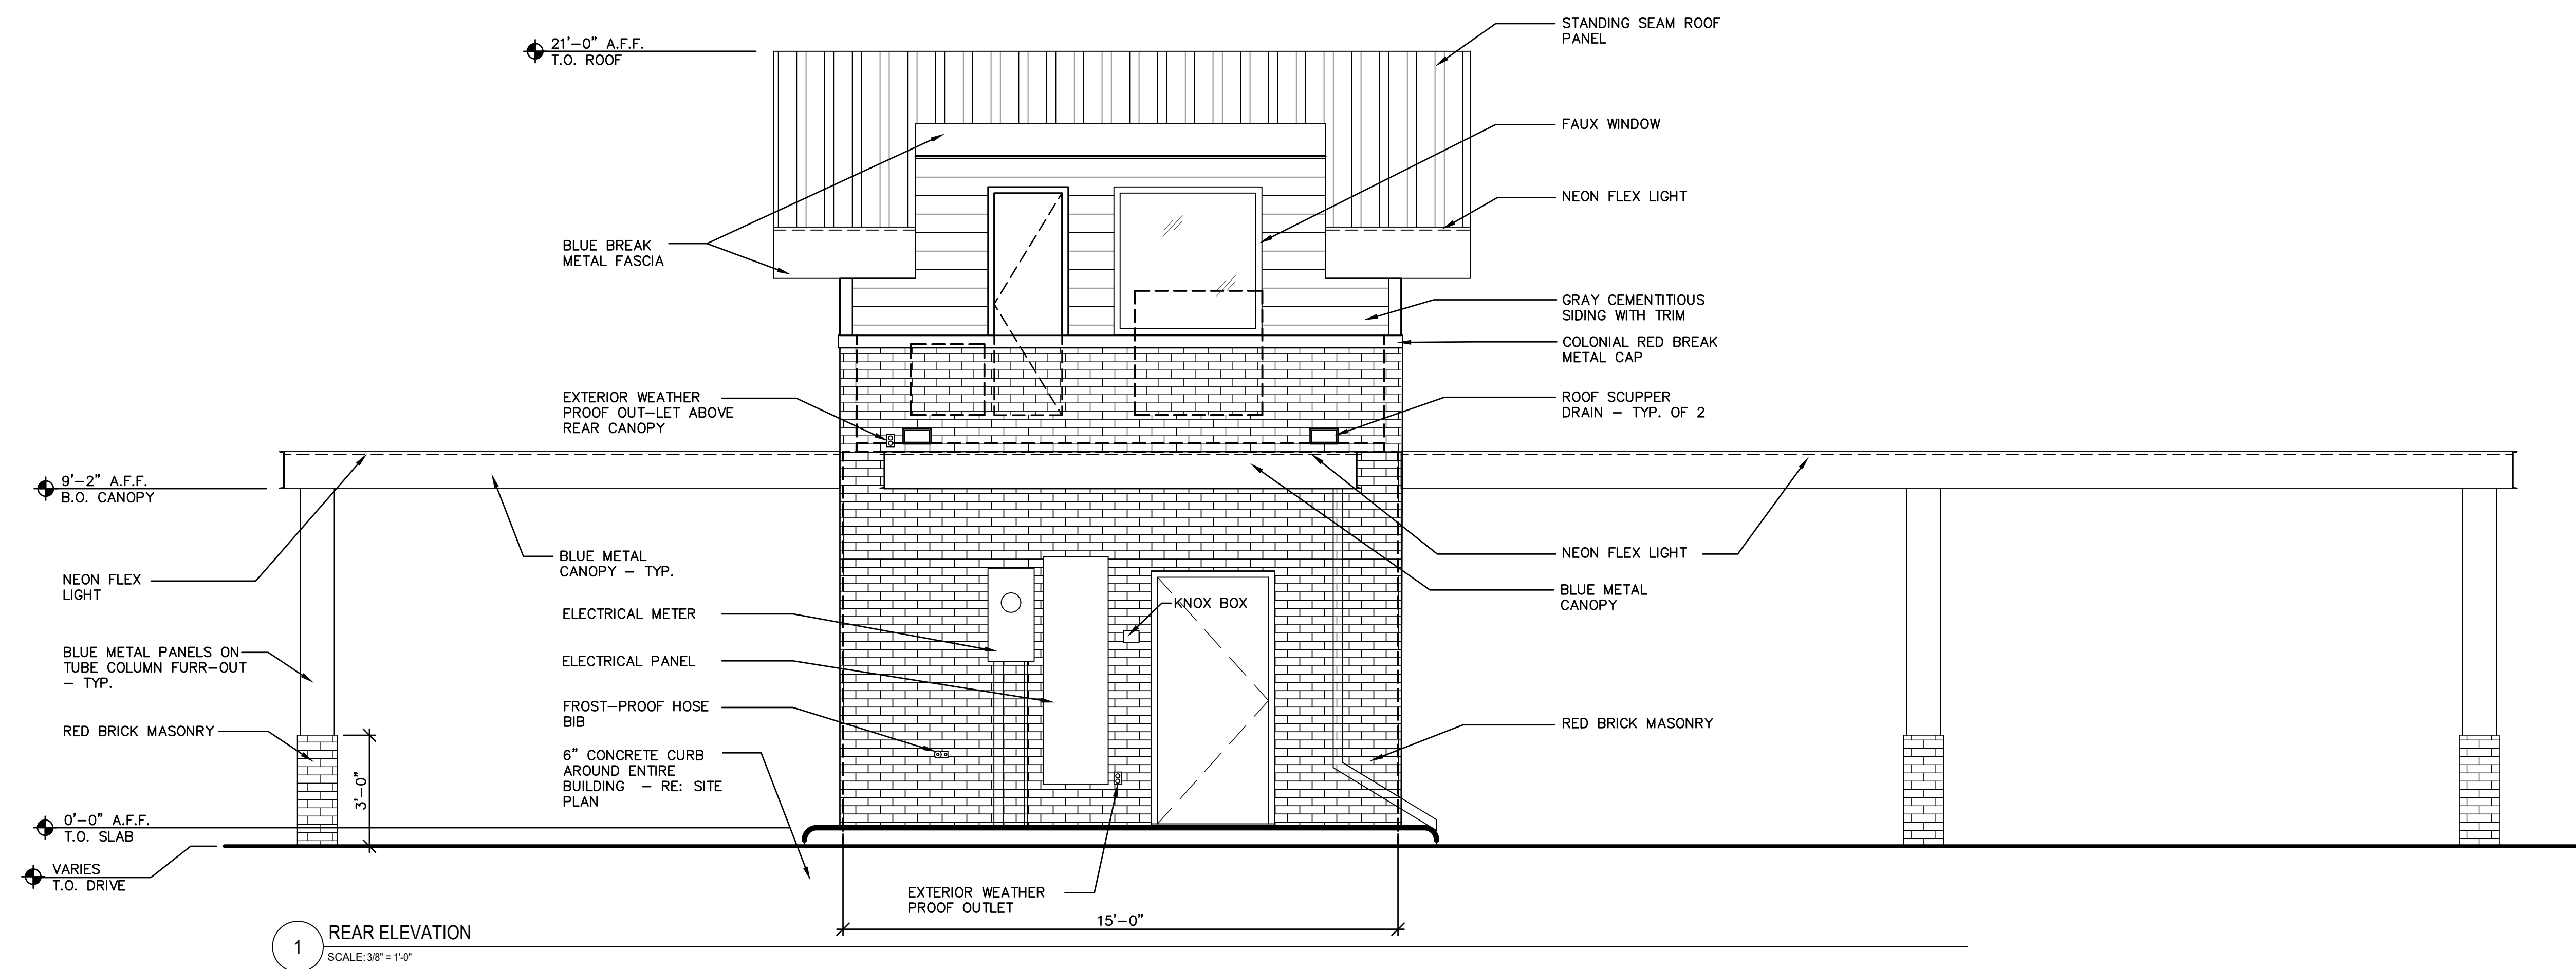

CASE # ZC#21-018

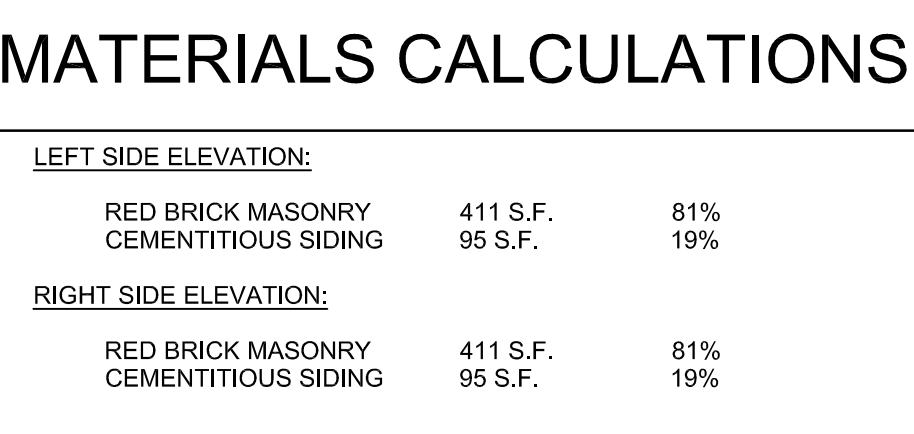

HFA
ARCHITECTS
ENGINEERS
INTERIORS

HARRISON FRENCH
& ASSOCIATES, LTD

1705 S. Walton Blvd. Suite 3
Bentonville, Arkansas 72712
t 479.273.7780
f 479.273.9436
www.hfa-ae.com

STIPULATION FOR REUSE
THIS DRAWING WAS PREPARED FOR USE ON A SPECIFIC SITE, MANAGED BY THE CLIENT, AND IS NOT TO BE REPRODUCED OR USED CONTEMPORANEOUSLY WITH ITS ISSUE DATE ON 09/20/21, AND IT IS NOT SUITABLE FOR USE ON A DIFFERENT PROJECT SITE OR AT A LATER TIME. USE OF THIS DRAWING FOR REFERENCE OR EXAMPLE ON ANOTHER PROJECT, WITHOUT THE WRITTEN PERMISSION OF THE LICENSED ARCHITECTS AND ENGINEERS, IS A VIOLATION OF THE PROFESSIONAL REPRODUCTION OF THIS DRAWING FOR REUSE ON ANOTHER PROJECT IS NOT AUTHORIZED AND MAY BE CONTRARY TO THE LAW.

7BREW COFFEE	
FM 157 AND US 287 MANSFIELD, TX 76063	DATE: 09/06/2021 JOB NUMBER: 28-21-70001

[illegible]

CHECKED BY:	
DRAWN BY:	PDL
PROTO CYCLE:	
DOCUMENT DATE:	09/17/21


NOT FOR REGULATORY
APPROVAL, PERMITTING,
OR CONSTRUCTION

LAWRENCE LOTT
ARCHITECT

EXTERIOR ELEVATIONS

SHEET: **EX-C**

1 LEFT SIDE ELEVATION
SCALE: 3/8" = 1'-0"

 

CASE # ZC#21-018