



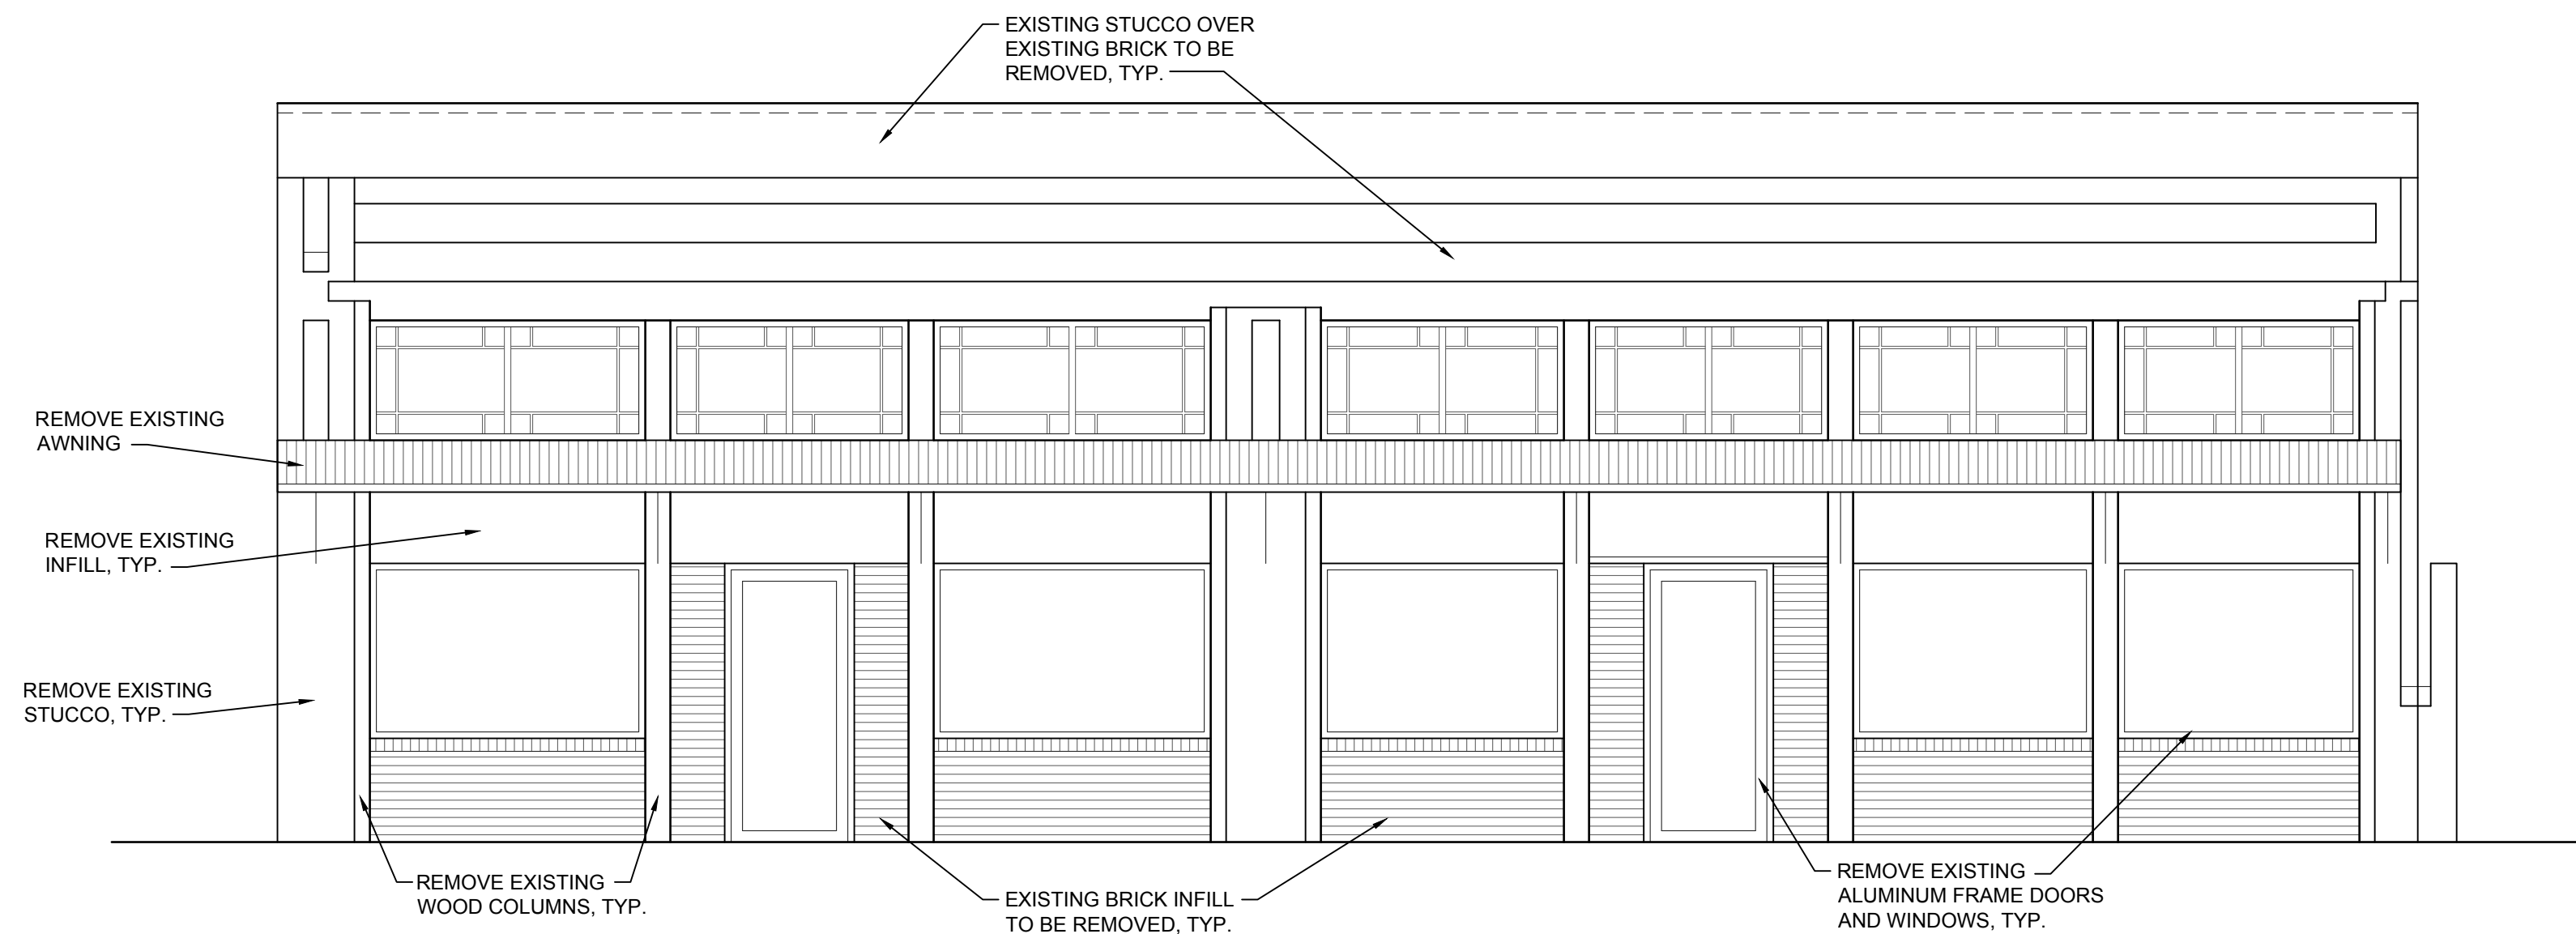


1 **EXISTING EAST ELEVATION**
SCALE: 1/4" = 1'-0"




2 **REVISED EAST ELEVATION - OPTION 2**
SCALE: 1/4" = 1'-0"

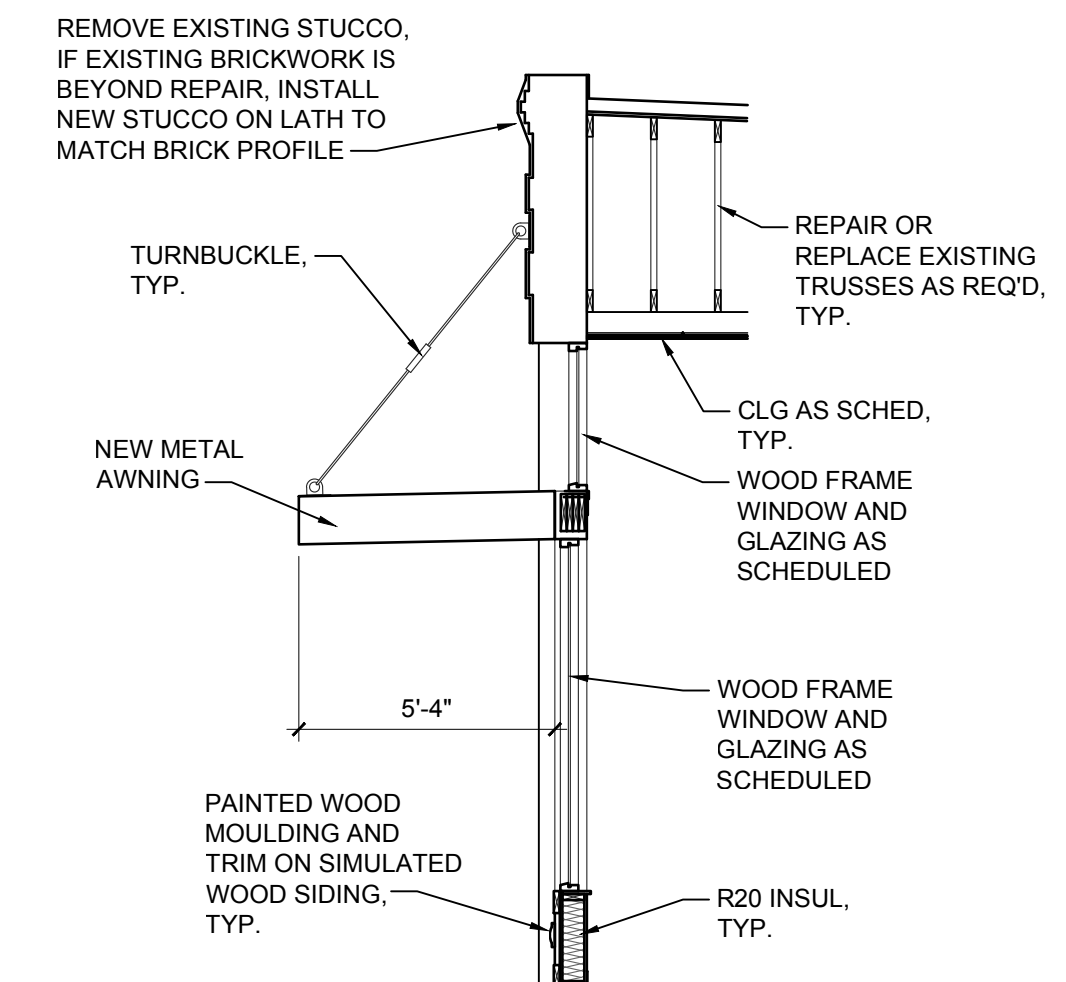

AWNING SIDE VIEW

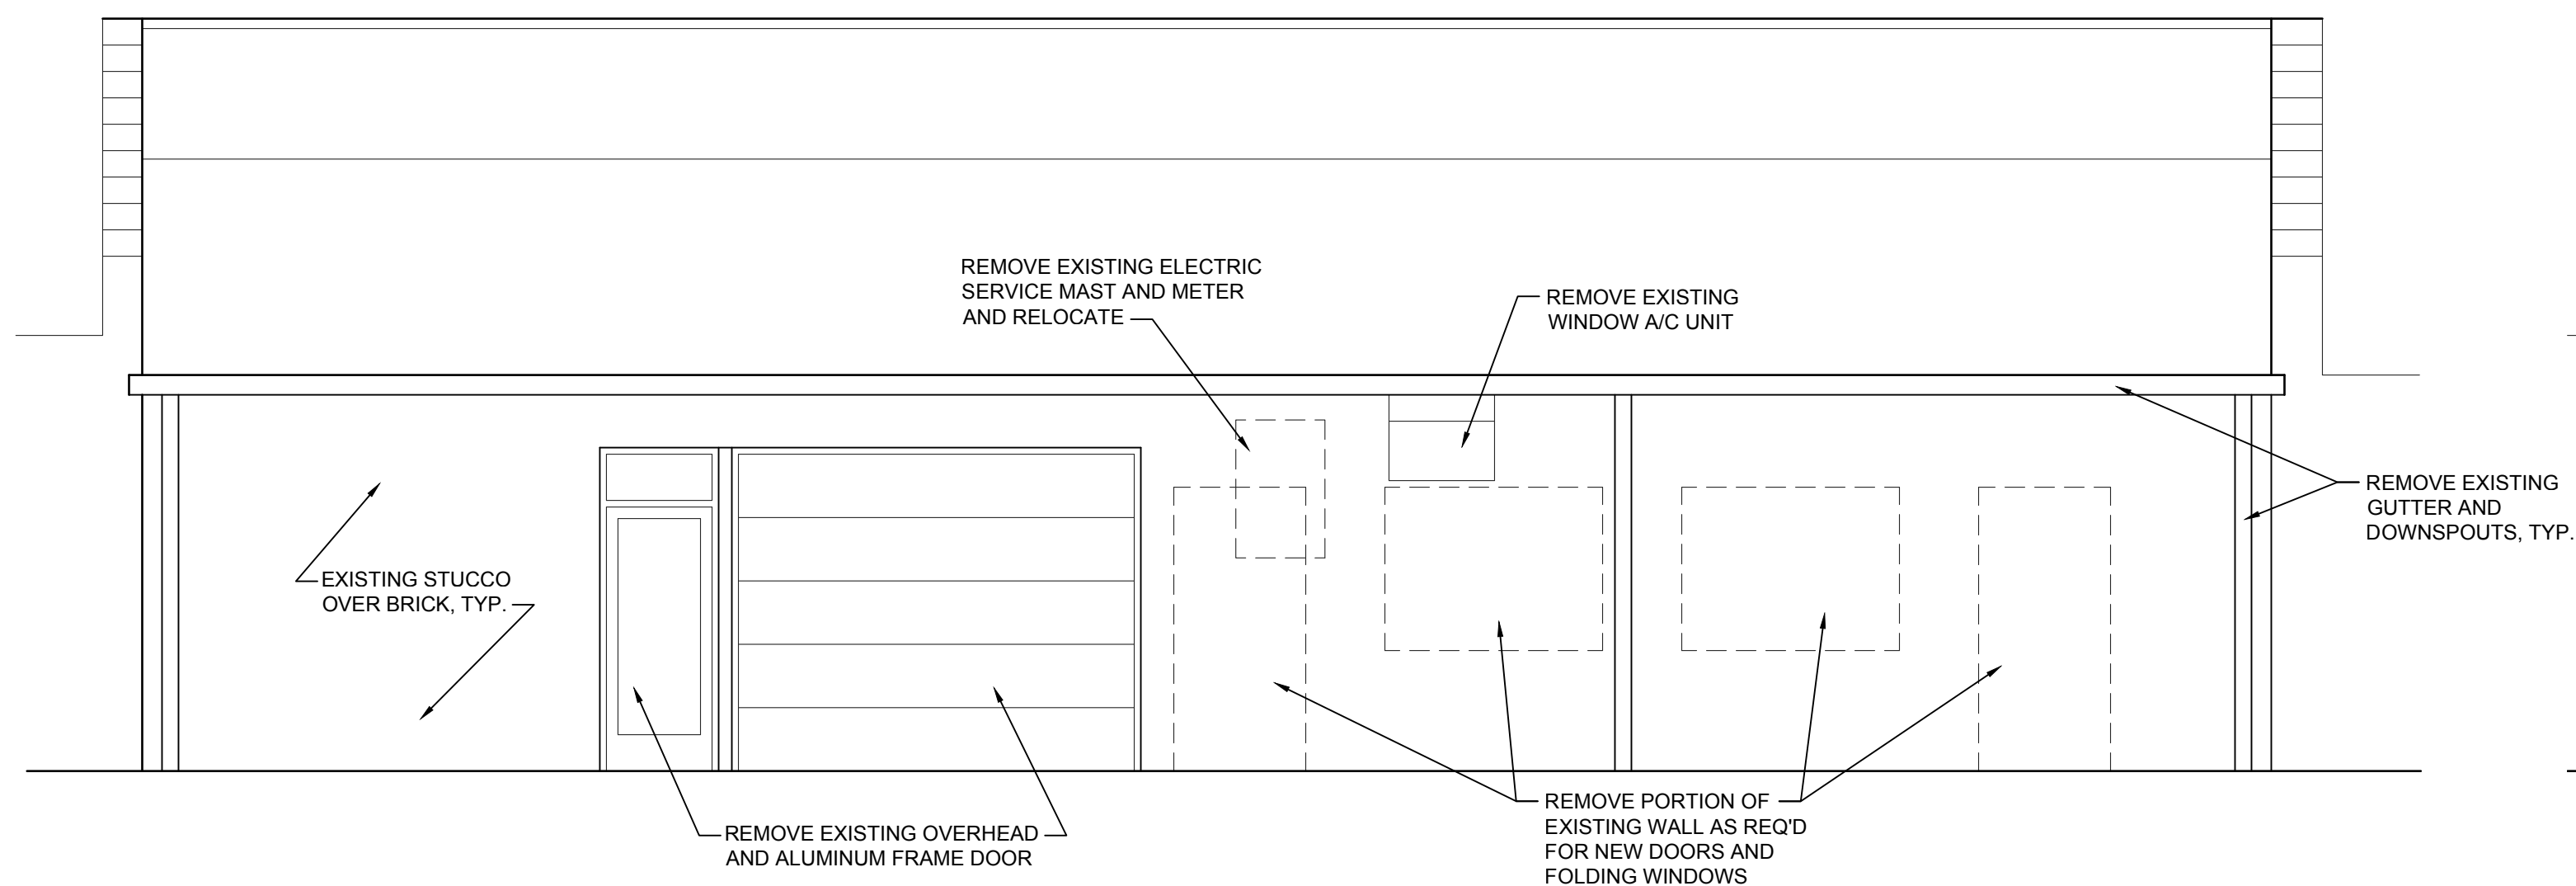


3 **EXISTING WEST ELEVATION**
SCALE: 1/4" = 1'-0"

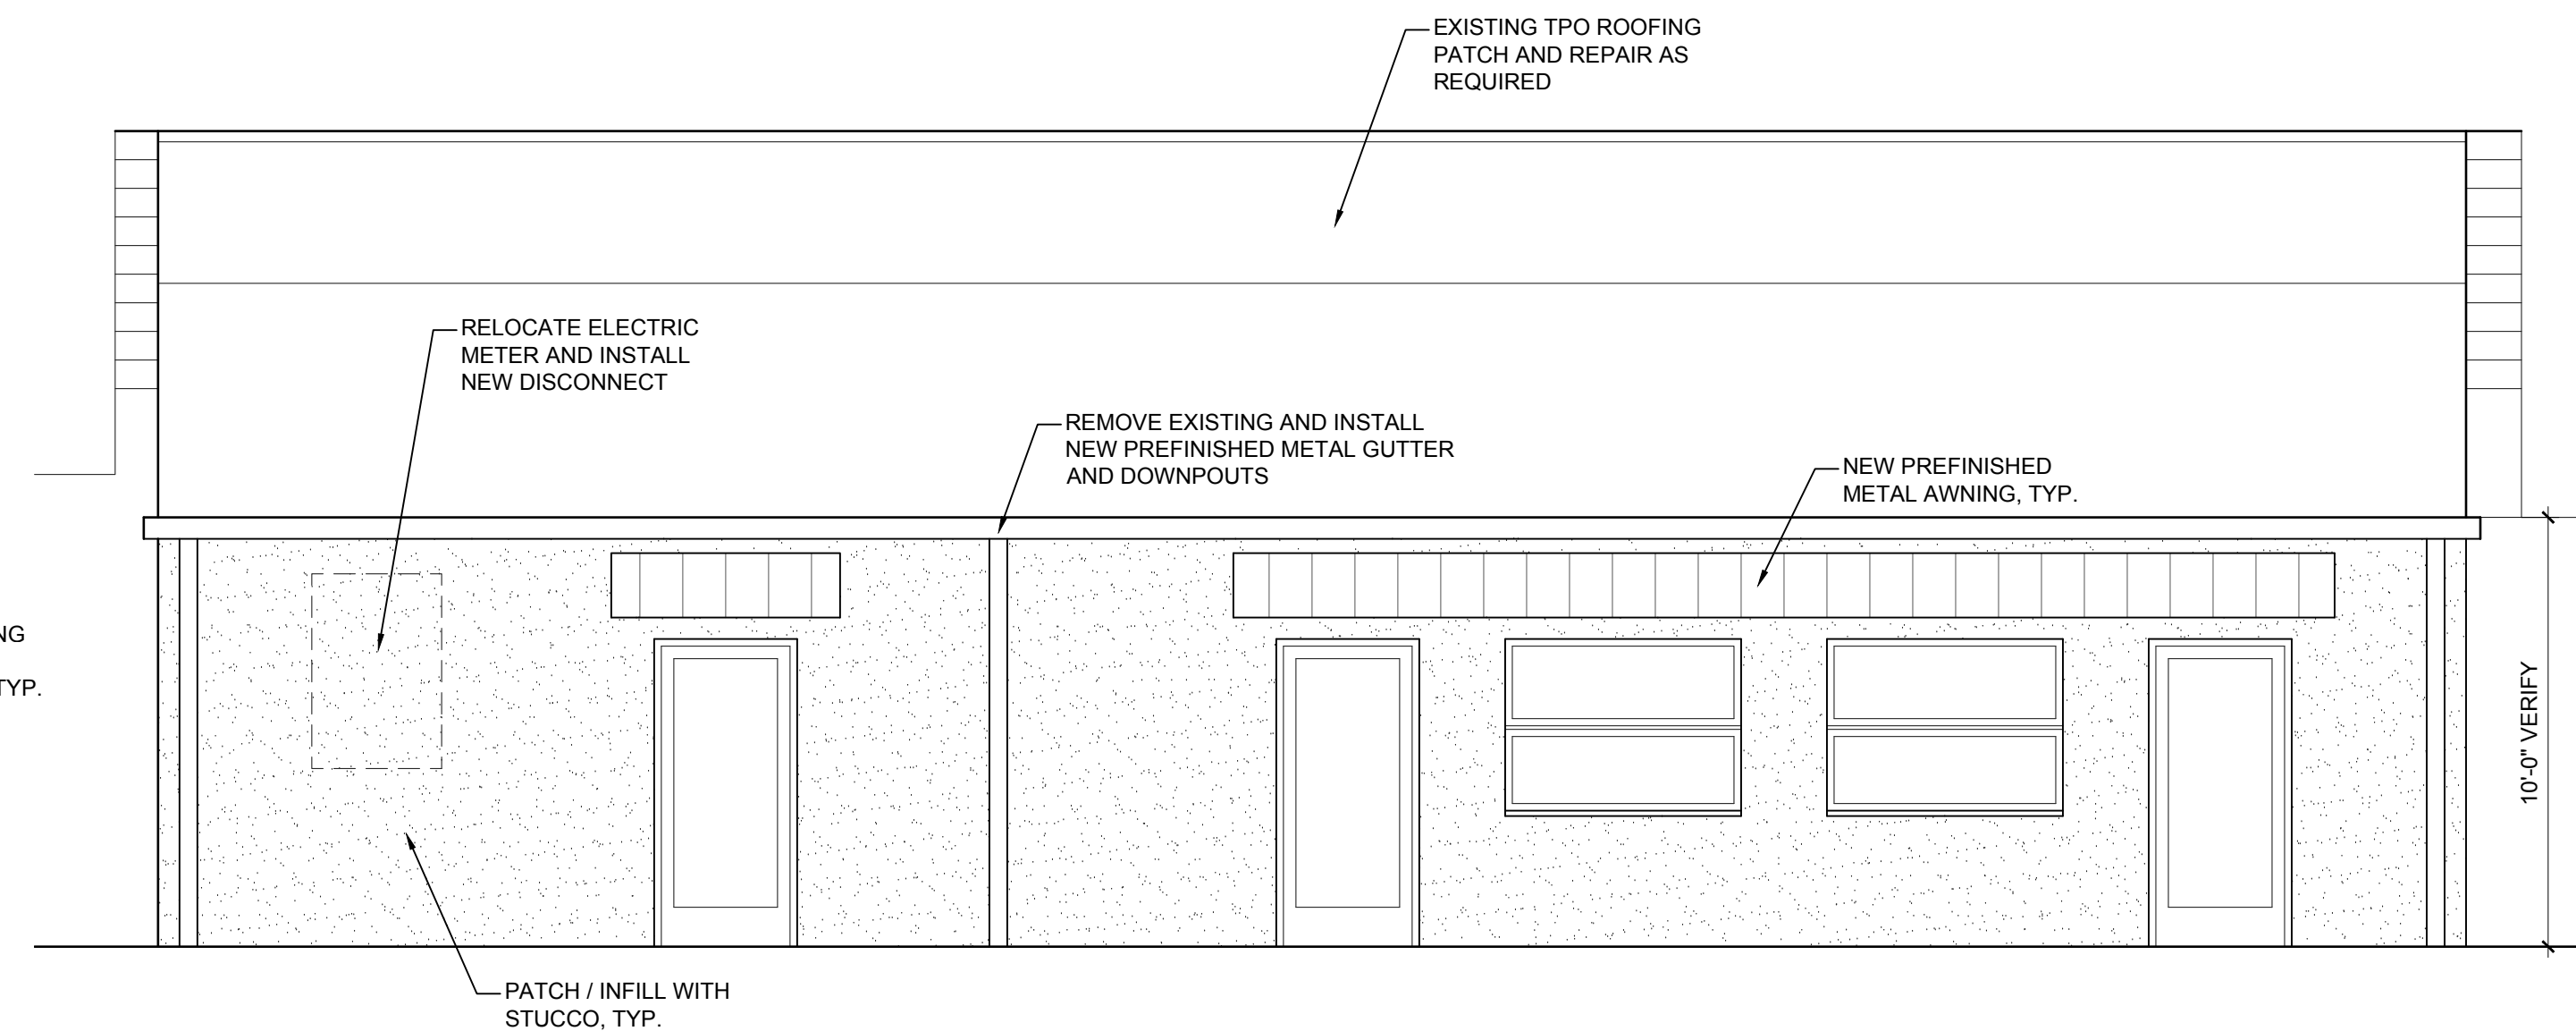

4 **REVISED WEST ELEVATION**
SCALE: 1/4" = 1'-0"



This rendering is an artistic representation of the proposed building. Variations in scope of work, color, building materials, grading, etc.. may impact actual constructed appearance. All signage, shown or not, to be purchased and installed by owner and is not in contract.

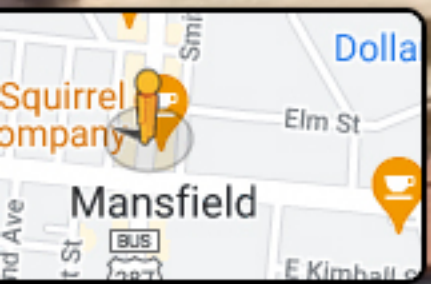

MANSFIELD, Texas





