

Revisions

Date Description

All plans and drawings produced by LandPatterns, Inc are protected by Federal copyright laws. They may not be used for bidding or shared without written permission from LandPatterns, Inc.

DAVID AND TONYA COOK RESIDENCE

307 WEST KIMBALL AVENUE, MANSFIELD, TEXAS 76063

LANDSCAPE EXHIBIT

A Landscape Development Plan For


ACCESSORY STRUCTURE EXHIBIT

LAND PATTERNS, INC.

Landscape Architecture
Landscape Construction
1804 W. COMMERCE #200 / DALLAS, TX 75208
MAIL: P.O.Box 172650 Arlington, TX 76003-2650
T: (214) 219-3993 F: (214) 219-7005
EMAIL: mail@landpatterns.com


Sheet

L-1

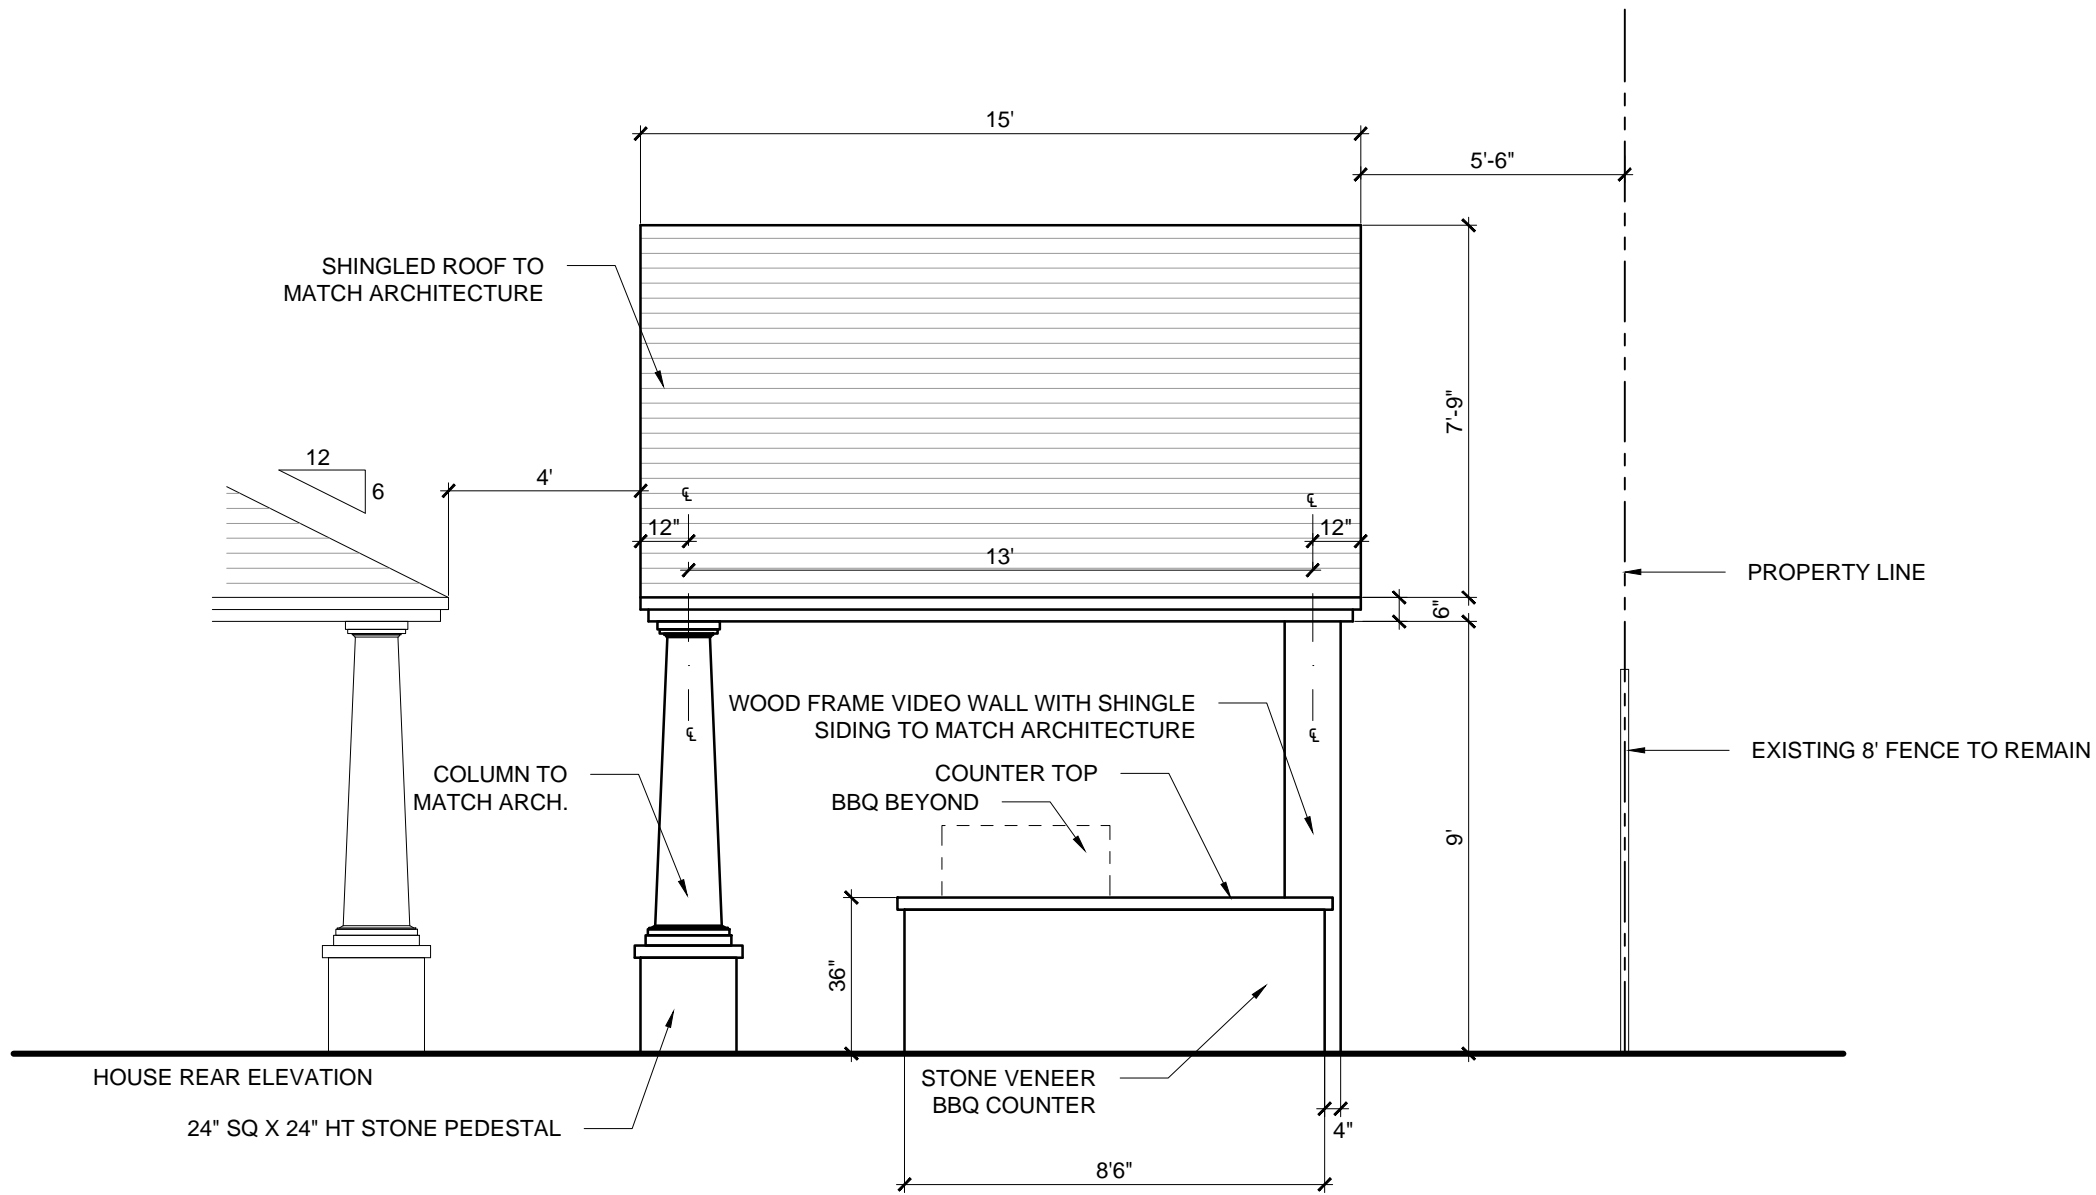

a SIDE ELEVATION

SCALE: 1/4" = 1'-0"

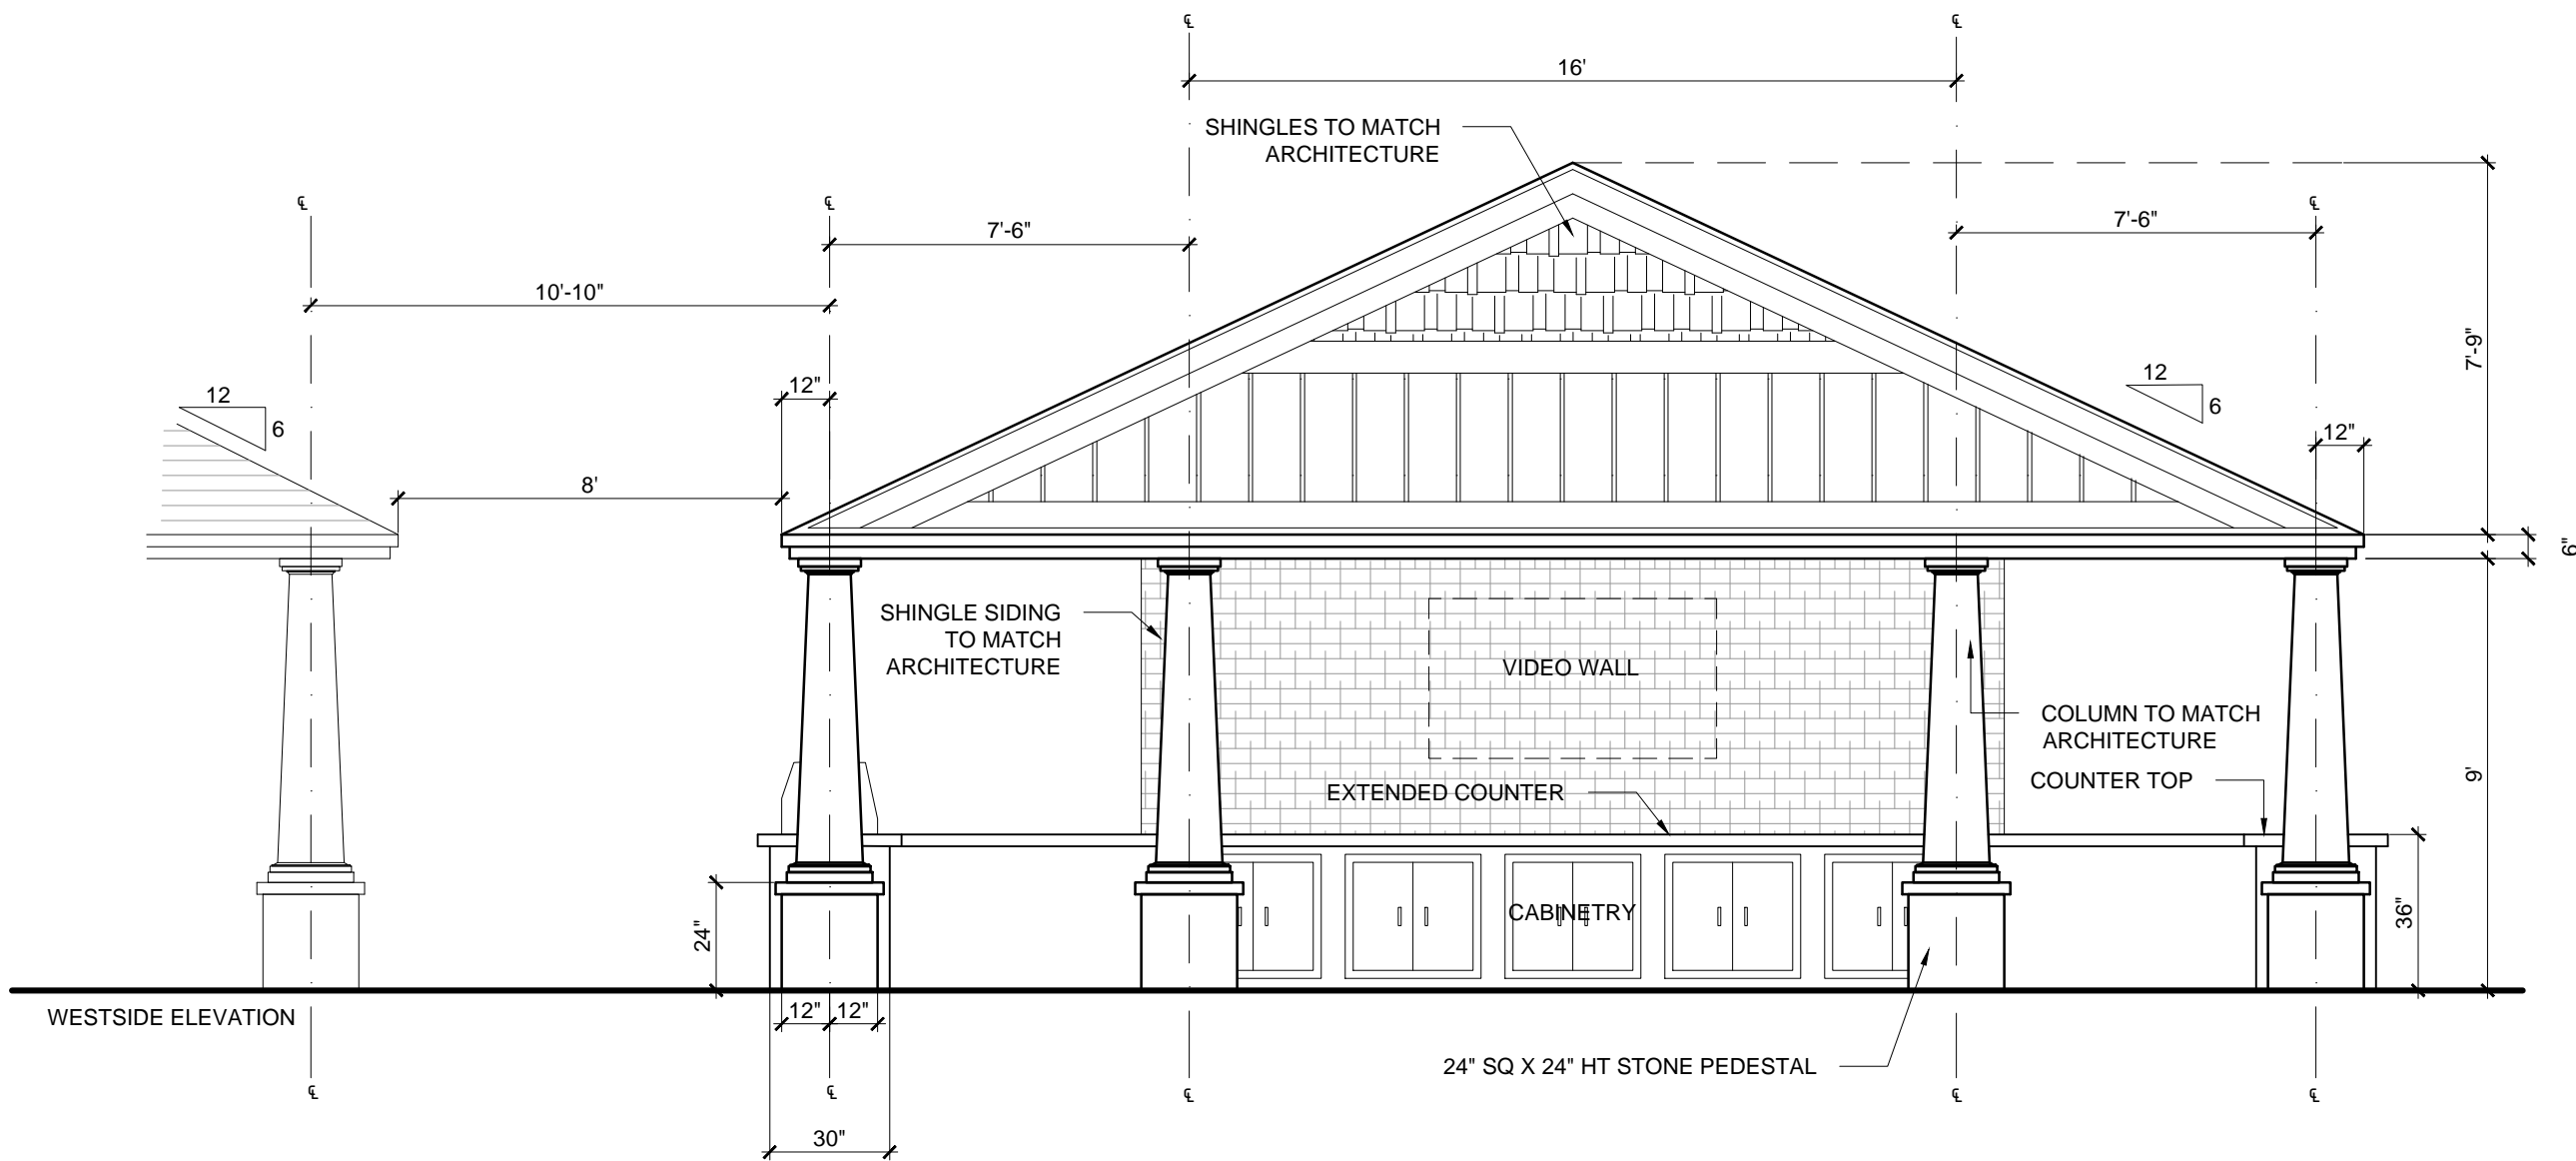

b FRONT ELEVATION

SCALE: 1/4" = 1'-0"

