





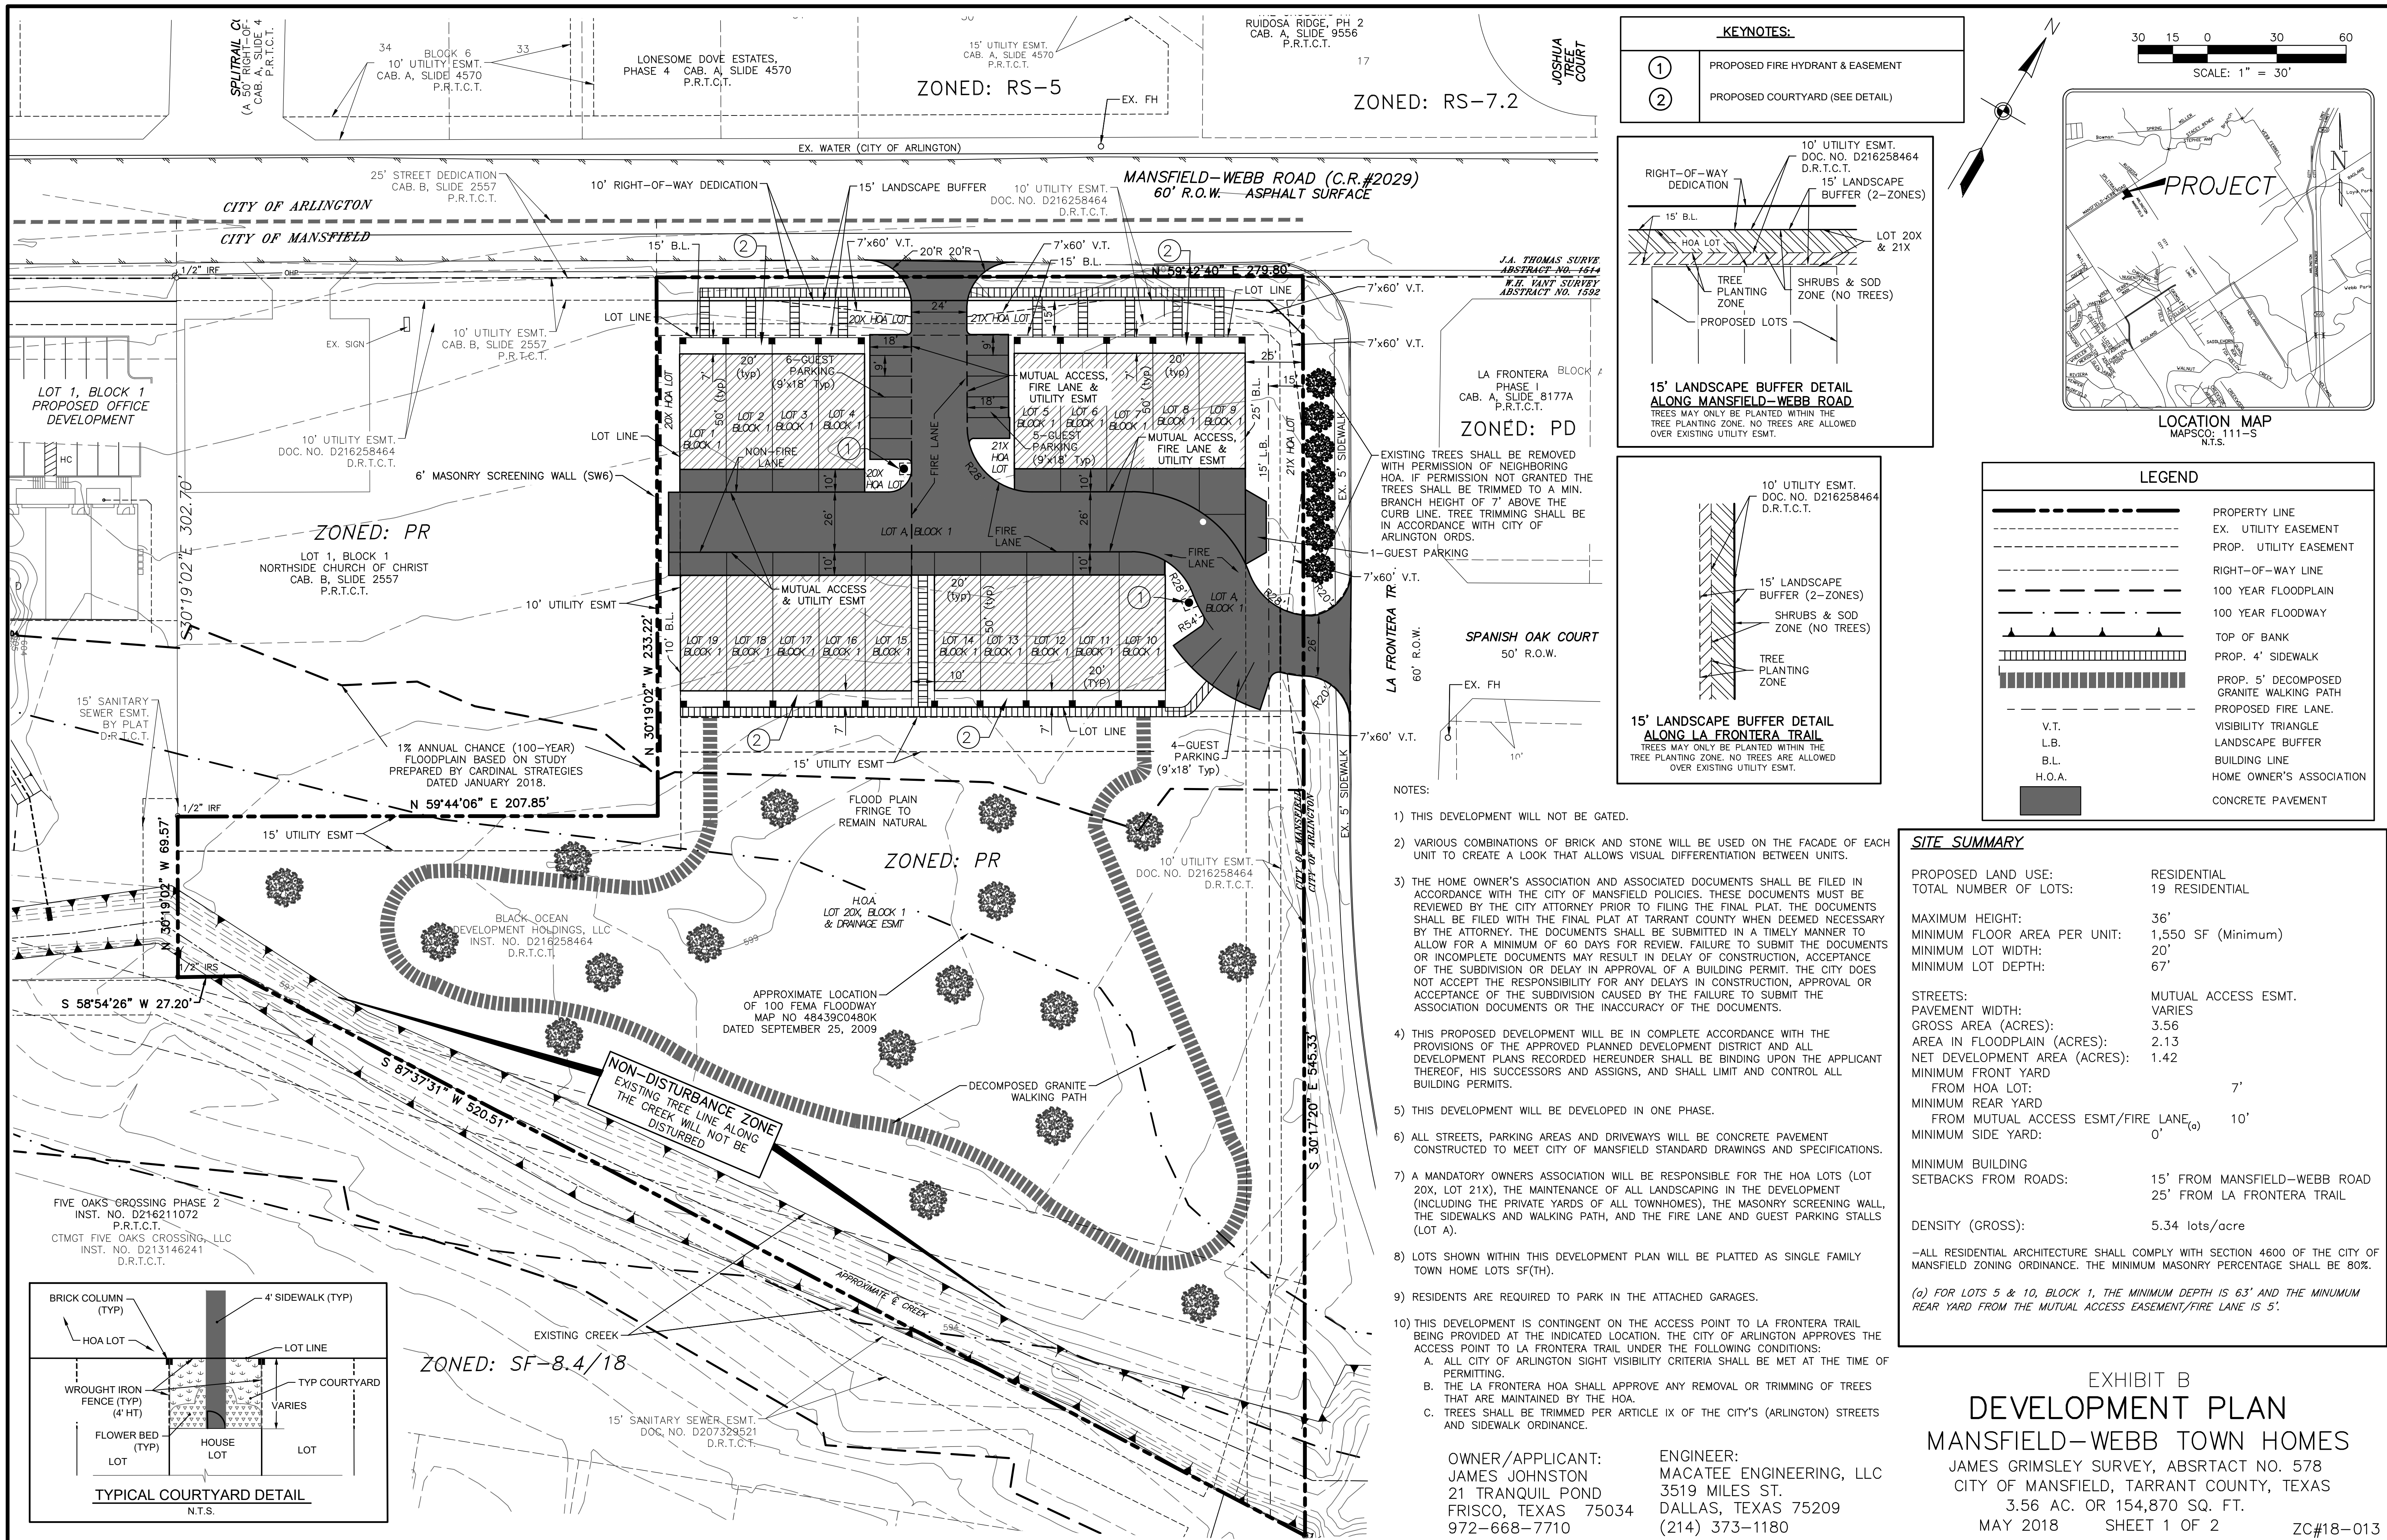

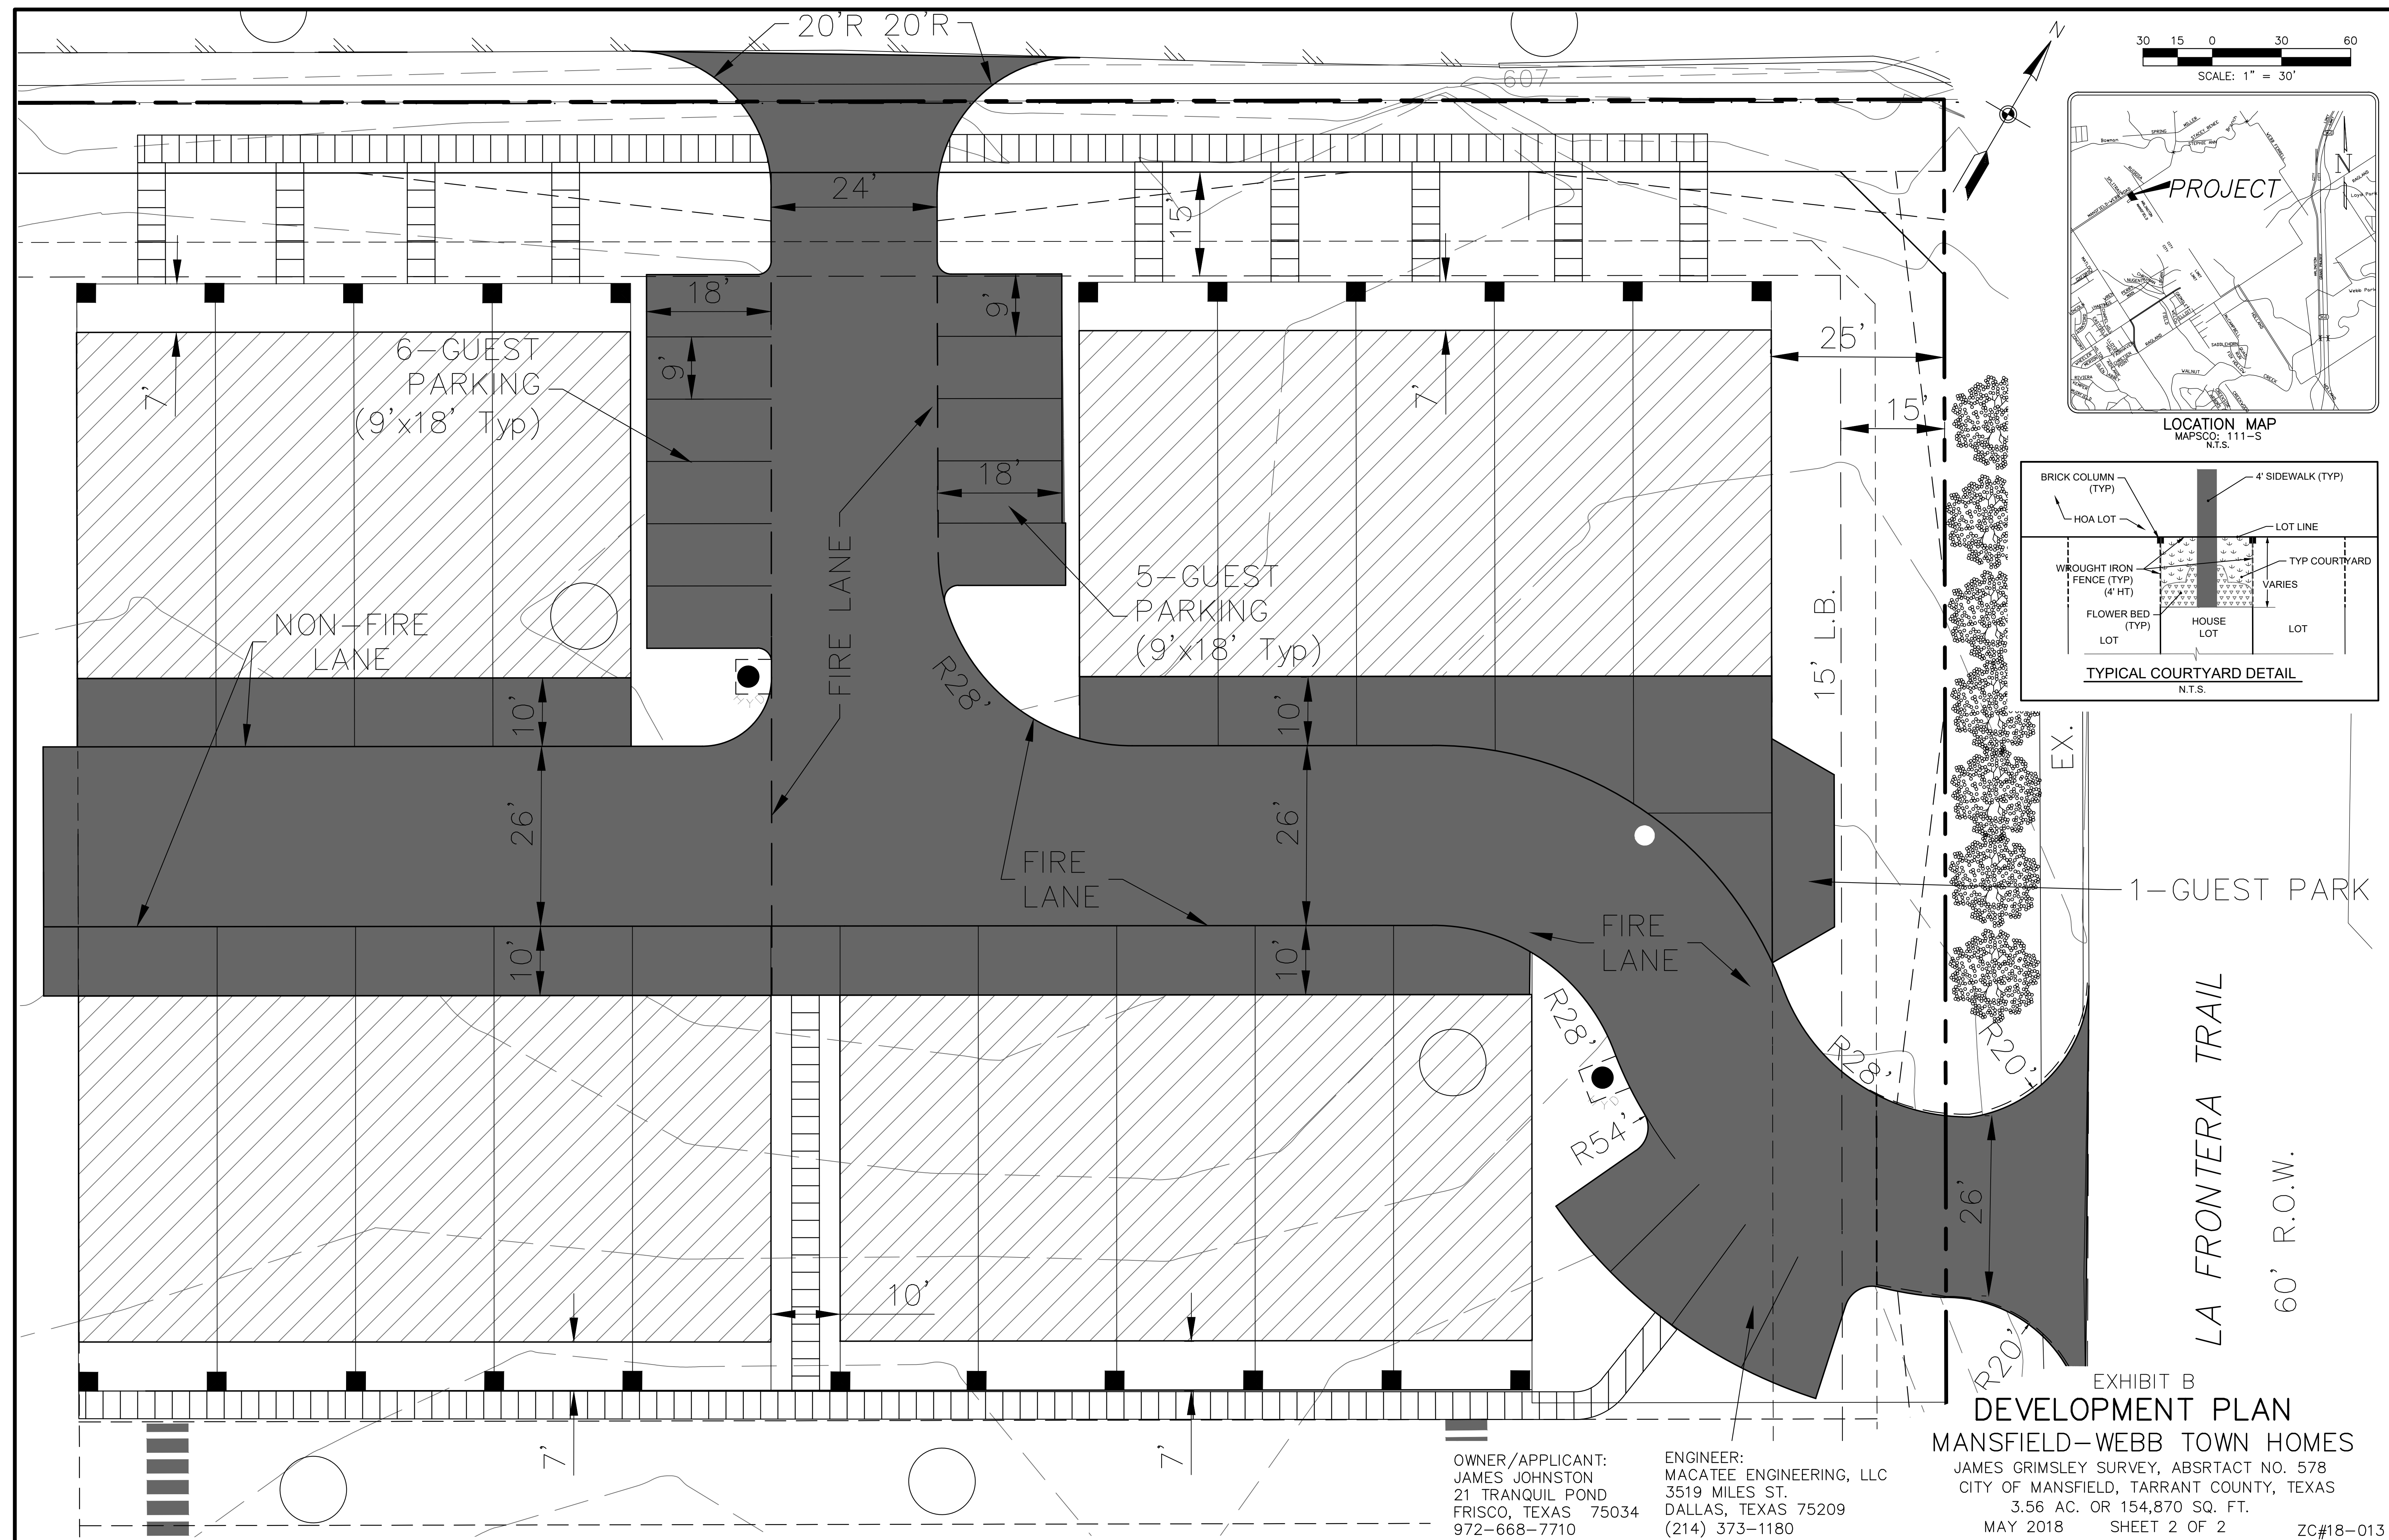

MANSFIELD WEBB - TOWNHOMES

BY: FRANTOM DESIGNS
RONNIE FRANTOM
1350 E. ARAPAHO RD. # 114
RICHARDSON, TX 75081
RONNIE@FRANTOMDESIGNS.COM

SHEET INDEX	
SHEET #	SHEET NAME
1 OF 6	COVER SHEET
2 OF 6	COLOR RENDERINGS
3 OF 6	EXTERIOR FRONT ELEVATION
4 OF 6	EXTERIOR SIDE ELEVATIONS
5 OF 6	EXTERIOR REAR ELEVATION
6 OF 6	ROOF PLAN

REVISION LOG		
REV.	DESCRIPTION	DATE
1	UPDATED PLANS PER CITY COMMENTS	6/11/2018



PERSPECTIVE A-1



Frantom Designs, Inc.
www.FrantomDesigns.com
1350 E. Arapaho Rd. #114
Richardson, TX 75081
469-274-2260

DRAWN BY:

FRANTOM
DESIGNS

BUILDING FOR:

MANSFIELD WEBB - TOWNHOMES

SUBDIVISION:
ADDRESS:

Drawn by: Frantom Design
Checked by:
Issue Date:
DUE TO VARIATIONS IN CITY REQUIREMENTS, CONSTRUCTION TECHNIQUES, AND DIVERSITY IN MATERIALS, ALL DIMENSIONS AND ELEVATIONS ARE APPROXIMATE AND MAY VARY PER PLAN.

Revision		
#	Date	Description

Job Name	XXXX
Case Number	X
Sheet Name	COVER SHEET
Sheet Number	10F6




1 FRONT ELEVATION
SCALE: 1/8" = 1'-0"


MASONRY SQUARE FOOTAGE CHART FRONT ELEVATION		
STONE:	941 SQFT	48 %
BRICK:	1,035 SQFT	52 %
TOTAL % MASONRY:	1,976 SQFT	100 %

MASONRY SQUARE FOOTAGE CHART TOTAL BUILDING		
STONE:	1,627 SQFT	27 %
BRICK:	4,500 SQFT	73 %
TOTAL MASONRY AREA:	6,127 SQFT	100 %

Revision		
#	Date	Description

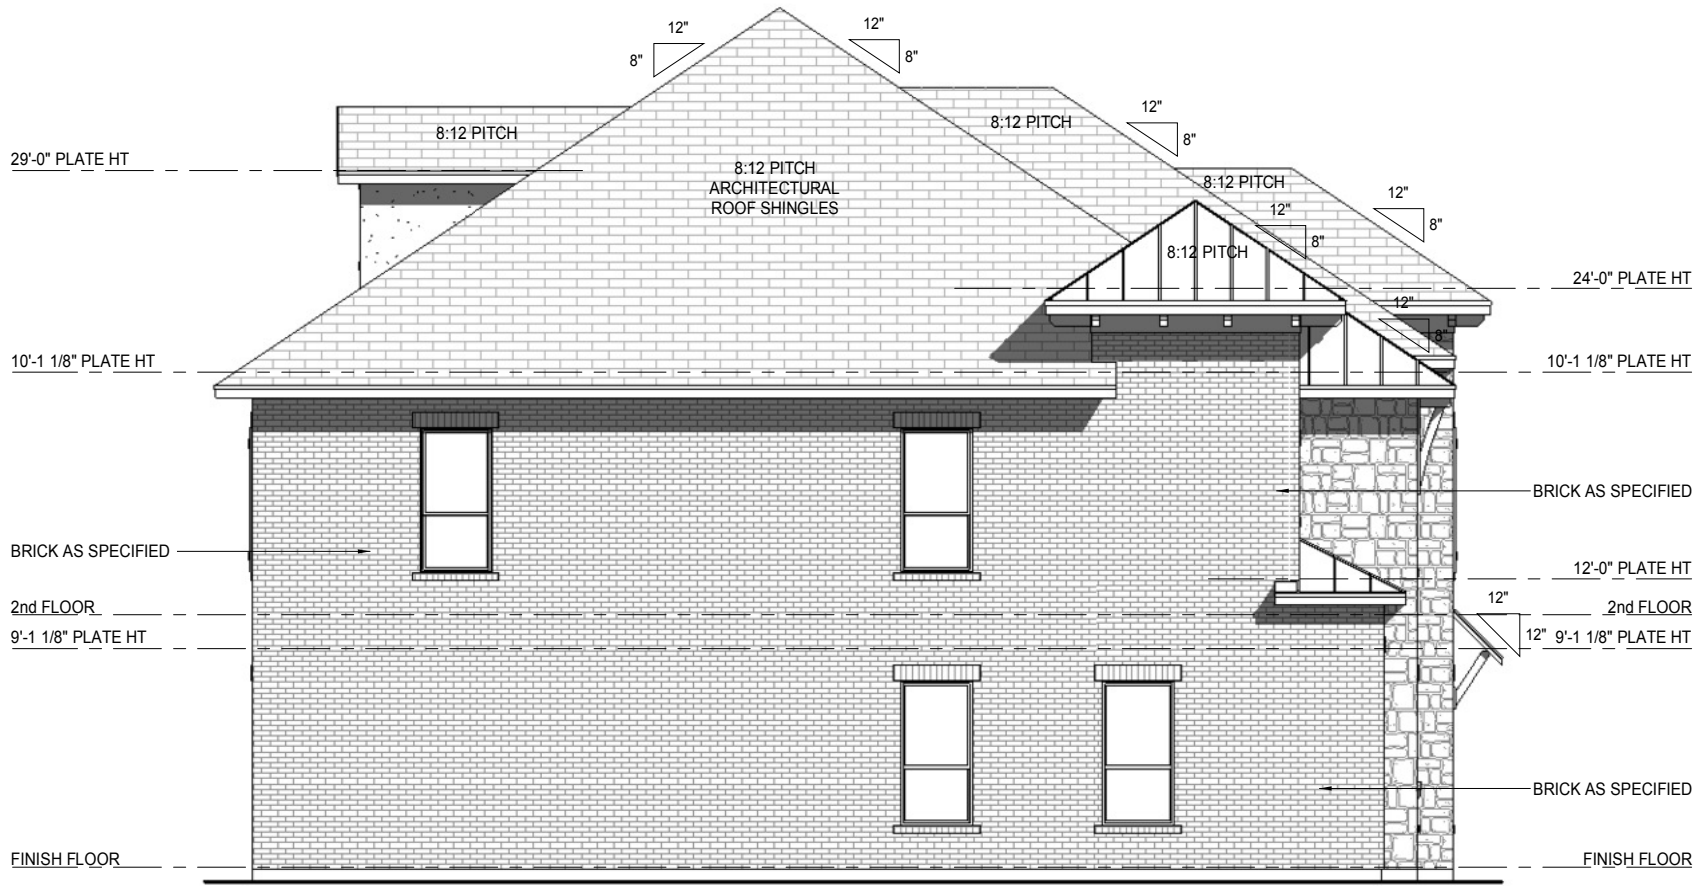

1 LEFT ELEVATION
SCALE: 1/8" = 1'-0"

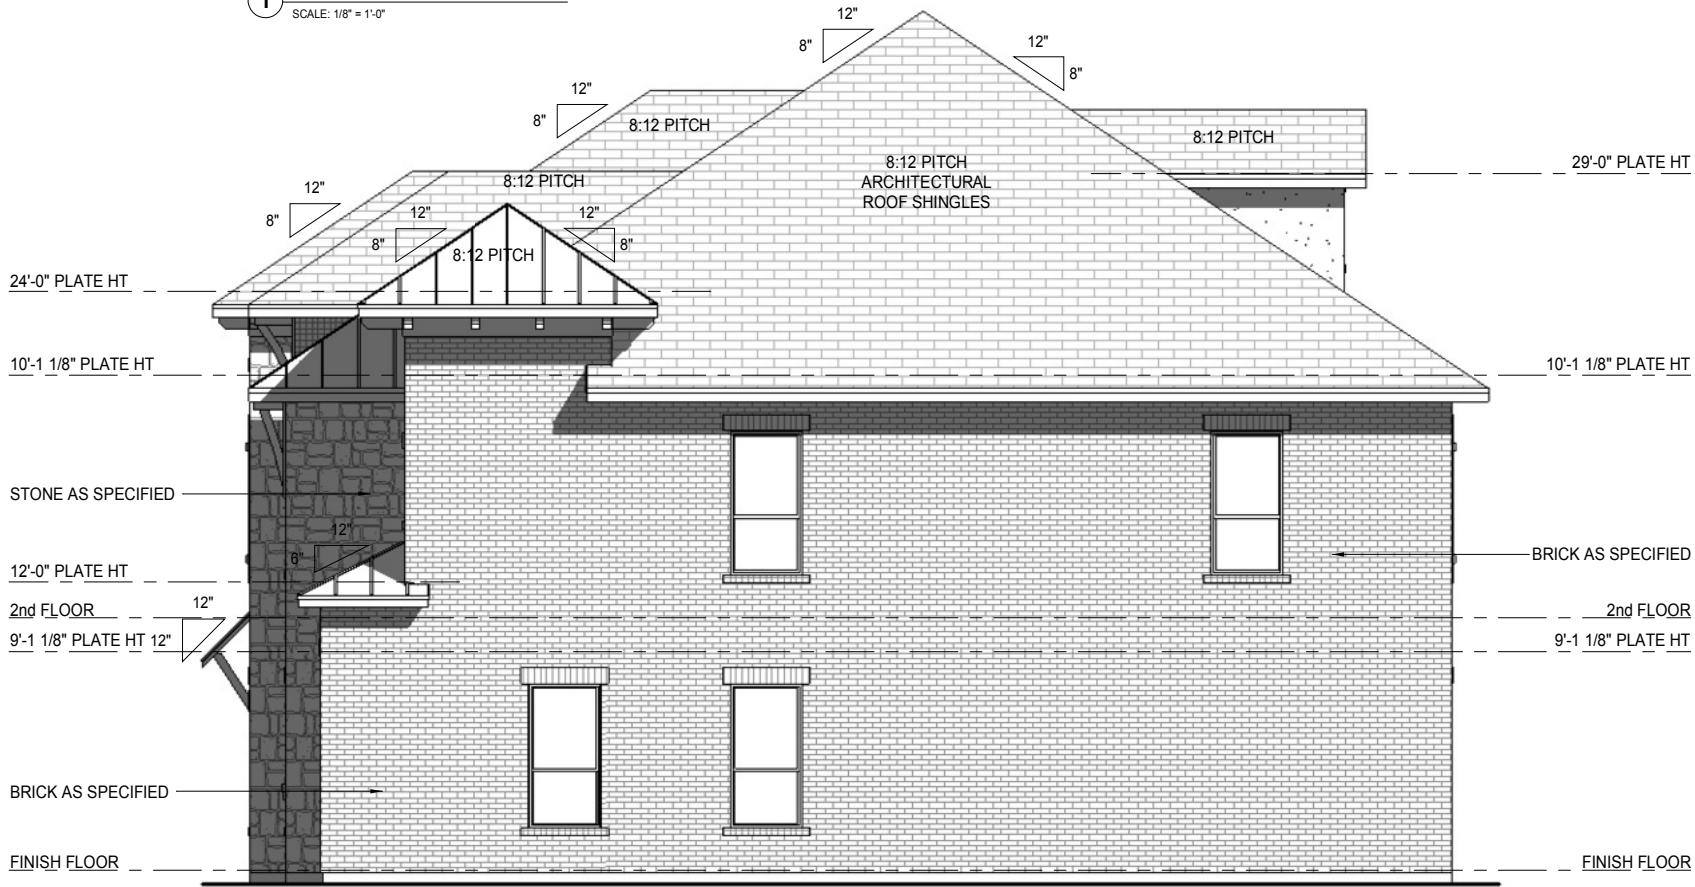

2 RIGHT ELEVATION
SCALE: 1/8" = 1'-0"

MASONRY SQUARE FOOTAGE CHART LEFT ELEVATION		
STONE:	303 SQFT	21 %
BRICK:	1,119 SQFT	79 %
TOTAL % MASONRY:	1,422 SQFT	100 %

MASONRY SQUARE FOOTAGE CHART RIGHT ELEVATION		
STONE:	383 SQFT	27 %
BRICK:	1,038 SQFT	73 %
TOTAL % MASONRY	1,421 SQFT	100 %

DRAWN BY: 2

F

FRANTOM
DESIGNS

Frantom Designs, Inc.
www.FrantomDesigns.com
1350 E. Arapaho Rd. #114
Richardson, TX 75081
469-274-2260

BUILDING FOR:

MANSFIELD WEBB - TOWNHOMES

SUBDIVISION:
ADDRESS:

Drawn by: Frantom Design
Checked by:
Issue Date:
DUE TO VARIATIONS IN CITY REQUIREMENTS, CONSTRUCTION TECHNIQUES, AND DIVERSITY IN MATERIALS, ALL DIMENSIONS AND ELEVATIONS ARE APPROXIMATE AND MAY VARY PER PLAN.

Revision		
#	Date	Description

Job Name
XXXX

Case Number
X

Sheet Name
EXTERIOR SIDE ELEVATIONS

Sheet Number
40F6



BUILDING FOR:

MANSFIELD WEBB - TOWNHOMES
SUBDIVISION:
ADDRESS:


Drawn by: Frantom Design
Checked by:
Issue Date:
DUE TO VARIATIONS IN CITY REQUIREMENTS, CONSTRUCTION TECHNIQUES, AND DIVERSITY IN MATERIALS, ALL DIMENSIONS AND ELEVATIONS ARE APPROXIMATE AND MAY VARY PER PLAN.

Revision		
#	Date	Description

Job Name
XXXX
Case Number
X
Sheet Name
EXTERIOR
REAR
ELEVATION
Sheet Number
5 of 6

1 REAR ELEVATION
SCALE: 1/8" = 1'-0"

MASONRY SQUARE FOOTAGE CHART REAR ELEVATION		
STONE:	0 SQFT	0 %
BRICK:	1,308 SQFT	100 %
TOTAL % MASONRY	1,308 SQFT	100 %

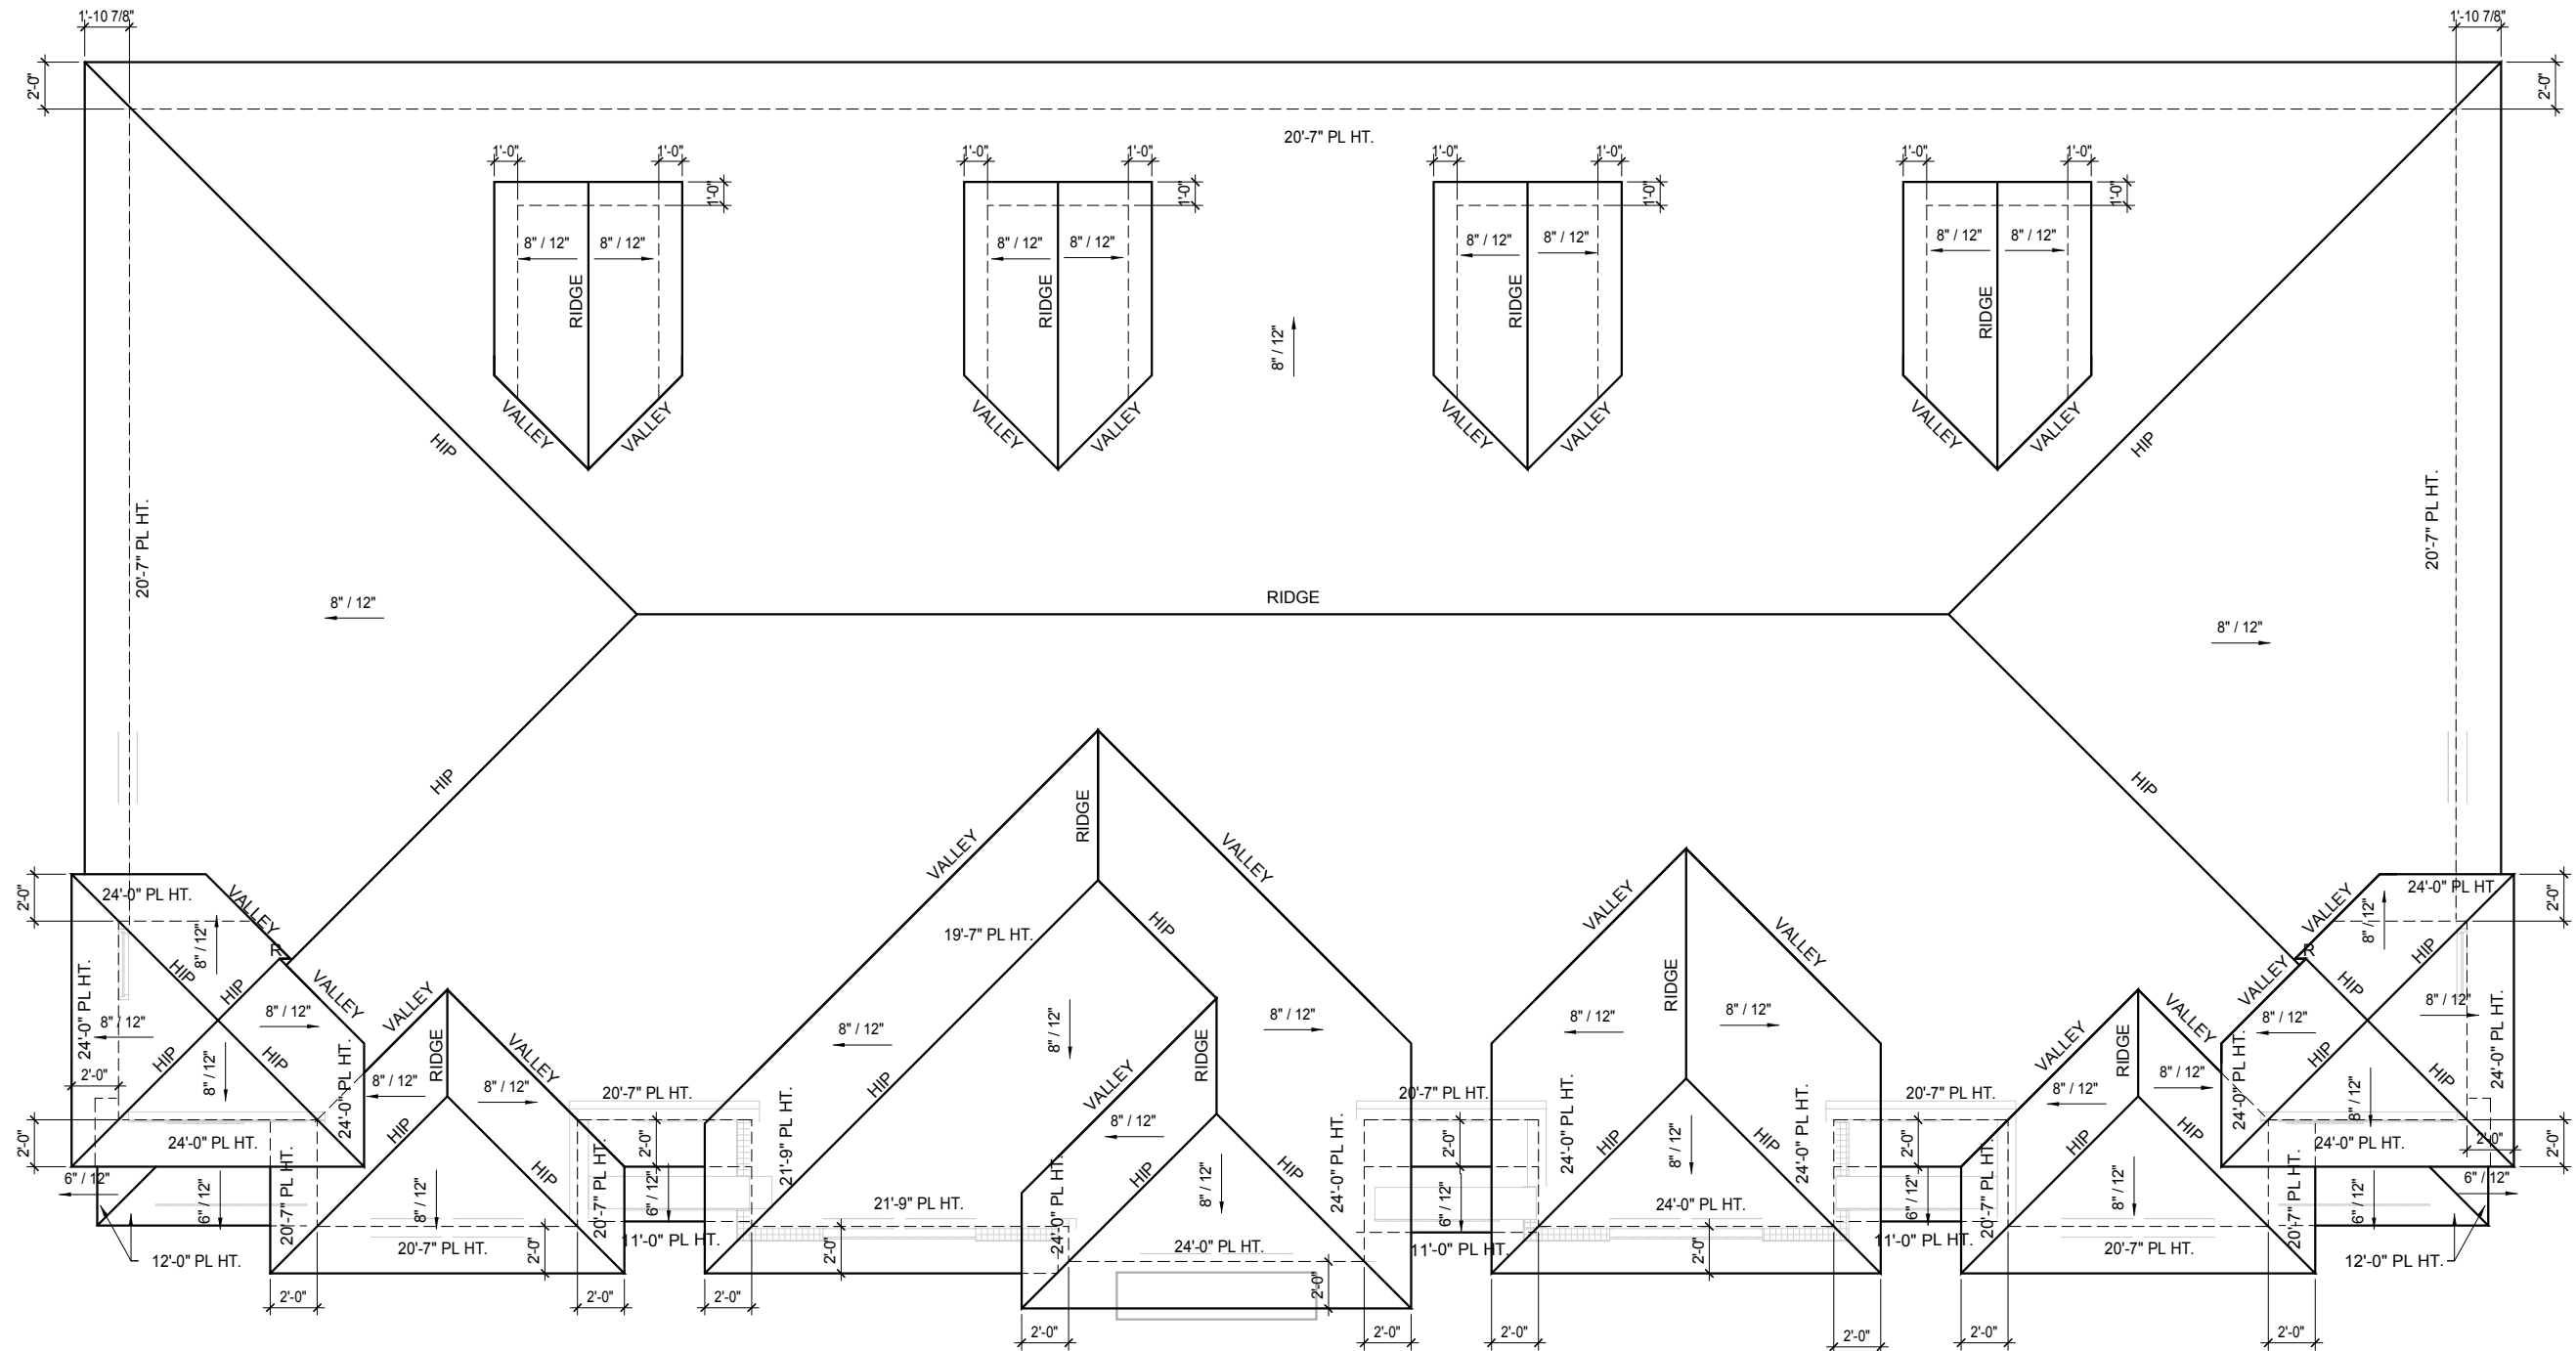

1 ROOF PLAN
SCALE: 1/8" = 1'-0"

BUILDING FOR:



MANSFIELD WEBB - TOWNHOMES

SUBDIVISION:
ADDRESS:

Drawn by: Frantom Design
Checked by:
Issue Date:
DUE TO VARIATIONS IN CITY REQUIREMENTS, CONSTRUCTION TECHNIQUES, AND DIVERSITY IN MATERIALS, ALL DIMENSIONS AND ELEVATIONS ARE APPROXIMATE AND MAY VARY PER PLAN.

Revision		
#	Date	Description

Job Name	XXXX
Case Number	X
Sheet Name	ROOF PLAN
Sheet Number	6 OF 6

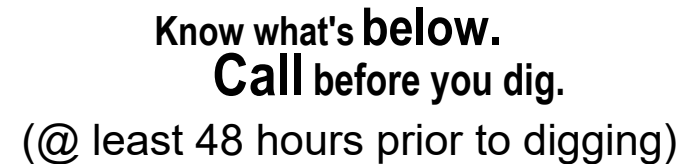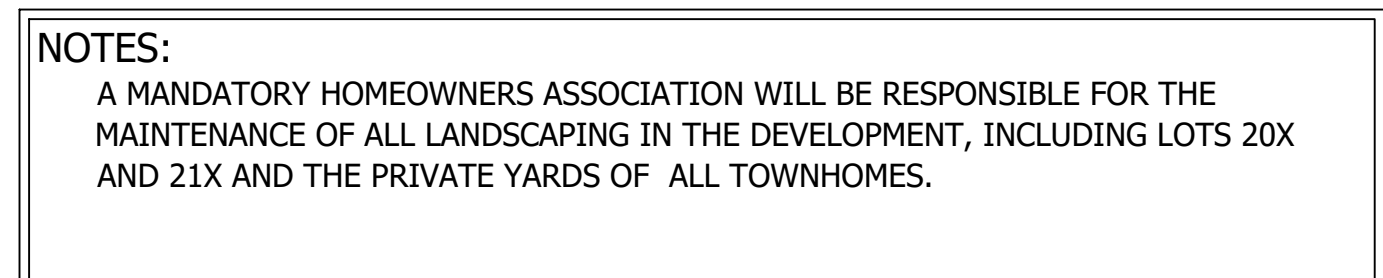

INFORMATION ON THIS SHEET IS PERTINENT TO ALL OTHER DESIGN SHEETS
IN THIS SET OF DRAWINGS. THE CONTRACTOR SHALL NOT SEPARATE
DRAWINGS FROM THE SET FOR DISTRIBUTION TO SPECIFIC DISCIPLINES.
EACH SUBCONTRACTOR SHALL BE PROVIDED WITH ALL SHEETS WITHIN THIS
PLAN SET.