



International

3250 BRIARPARK DRIVE
SUITE 140
HOUSTON, TEXAS 77042
(713) 375-1400
FAX (713) 375-1600
www.EDI-International.com
TEXAS · CALIFORNIA · NEW YORK

OWNER:
GUEFEN DEVELOPMENT
3200 Southwest Freeway, Suite 1870
Houston, TX 77027
Phone: 713-706-1510
Contact: David Kulkarni
Email: dkulkarni@guefen.com



CIVIL:
WIER & ASSOCIATES, INC.
2201 E. Lamar Blvd., Suite 200E
Arlington, Texas 76010-7440
Phone Number: 817-467-7700 x114
Fax Number: 817-467-7713
Contact: Philip Graham, P.E.
Email: PhilipG@wierassociates.com

LANDSCAPE:
GEORGE WOODWORTH
1007 Oxborough
Katy TX 77450
Phone Number: 281-831-3714

MEP:

HAVEN AT MANSFIELD
HERITAGE PARKWAY AND US 287, MANSFIELD, TEXAS
GUEFEN DEVELOPMENT



05-20-2020
ARCHITECT: BRITTEN L. PERKINS
LICENSE NO.: 12130
COMPANY: EDI INTERNATIONAL PC
FIRM ID #: 445226-00

COPYRIGHT © 2020
EDI INTERNATIONAL, PC
ALL RIGHTS RESERVED

NO.	DATE	ISSUE

Project Number: 20016
Issued: SUP RESUBMITTAL
Issue Date: 05-20-2020

SUP#20-005
EXHIBIT C

DRAWING NUMBER

1 OF 25
COVER SHEET

SUP RESUBMITTAL (2020-05-20)



HAVEN AT MANSFIELD

MANSFIELD, TEXAS

OWNER	ARCHITECT	CIVIL	LANDSCAPE
GUEFEN DEVELOPMENT	EDI INTERNATIONAL, PC.	WIER & ASSOCIATES, INC.	GEORGE WOODWORTH
3200 Southwest Freeway, Suite 1870 Houston, TX 77027 Phone: 713-706-1510 Contact: David Kulkarni Email: dkulkarni@guefen.com	3250 Briarpark Dr, Suite 140 Houston, TX 77042 Phone Number: 713-375-1400 Fax Number: 713-375-1600 Contact: Britt L. Perkins, AIA, LEED A.P. E-mail: Britt.perkins@edi-international.com	2201 E. Lamar Blvd., Suite 200E Arlington, Texas 76006-7440 Phone Number: 817-467-7700 x114 Fax Number: 817-467-7713 Contact: Philip Graham, P.E. E-mail: PhilipG@wierassociates.com	1007 Oxborough Katy TX 77450 Phone Number: 281-831-3714



International

3250 BRIARPARK DRIVE
SUITE 140
HOUSTON, TEXAS 77042
(713) 375-1400
FAX (713) 375-1600
www.EDI-International.com
TEXAS · CALIFORNIA · NEW YORK

OWNER:
GUEFEN DEVELOPMENT
3200 Southwest Freeway, Suite 1870
Houston, TX 77057
Phone: 713-706-1510
Contact: David Kulkarni
Email: dkulkarni@guefen.com



CIVIL:
WIER & ASSOCIATES, INC.
2201 E. Lamar Blvd., Suite 200E
Arlington, Texas 76010-2440
Phone Number: 817-467-7700 x114
Fax Number: 817-467-7713
Contact: Philip Graham, P.E.
Email: PhilipG@wierassociates.com

LANDSCAPE:
GEORGE WOODWORTH
1807 Oakmeadow
Katy, TX 77450
Phone Number: 281-631-3714

MEP:

HAVEN AT MANSFIELD
HERITAGE PARKWAY AND US 287, MANSFIELD, TEXAS
GUEFEN DEVELOPMENT



05-20-2020
ARCHITECT: BRITTEN L. PERKINS
LICENSE NO.: 12130
COMPANY: EDI INTERNATIONAL, P.C.
FIRM ID #: 445226-00

COPYRIGHT © 2020
EDI INTERNATIONAL, P.C.
ALL RIGHTS RESERVED

NO.	DATE	ISSUE

Project Number: 20016
Issued: SUP RESUBMITTAL
Issue Date: 05-20-2020

SUP#20-005
EXHIBIT C

DRAWING NUMBER

2 OF 25
BLDG. VIEWS



International

3250 BRIARPARK DRIVE
SUITE 140
HOUSTON, TEXAS 77042
(713) 375-1400
FAX (713) 375-1600
www.EDI-International.com
TEXAS · CALIFORNIA · NEW YORK

OWNER:
GUEFEN DEVELOPMENT
3200 Southwest Freeway, Suite 1870
Houston, TX 77027
Phone: 713-706-1510
Contact: David Kulkarni
Email: dkulkarni@guefen.com



CIVIL:
WIER & ASSOCIATES, INC.
2001 E. Lamar Blvd., Suite 200E
Arlington, Texas 76010-2440
Phone Number: 817-467-7700 x114
Fax Number: 817-467-7713
Contact: Philip Graham, P.E.
Email: PhilG@wierassociates.com

LANDSCAPE:
GEORGE WOODWORTH
1807 Odenrough
Katy TX 77450
Phone Number: 281-831-3714

MEP:

HAVEN AT MANSFIELD
HERITAGE PARKWAY AND US 287, MANSFIELD, TEXAS
GUEFEN DEVELOPMENT



05-20-2020
ARCHITECT: BRITTEN L. PERKINS
LICENSE NO.: 121130
COMPANY: EDI INTERNATIONAL P.C.
FIRM ID #: 445226-00

COPYRIGHT © 2020
EDI INTERNATIONAL, P.C.
ALL RIGHTS RESERVED

NO.	DATE	ISSUE

Project Number: 20016
Issued: SUP RESUBMITTAL
Issue Date: 05-20-2020

SUP#20-005
EXHIBIT C

DRAWING NUMBER

3 OF 25
BLDG. VIEWS



International

3250 BRIARPARK DRIVE
SUITE 140
HOUSTON, TEXAS 77042
(713) 375-1400
FAX (713) 375-1600
www.EDI-International.com
TEXAS · CALIFORNIA · NEW YORK

OWNER:
GUEFEN DEVELOPMENT
3200 Southwest Freeway, Suite 1870
Houston, TX 77057
Phone: 713-706-1510
Contact: David Kulkarni
Email: dkulkarni@guefen.com



CIVIL:
WIER & ASSOCIATES, INC.
2201 E. Lamar Blvd., Suite 200E
Arlington, Texas 76010-2440
Phone Number: 817-467-7700 x114
Fax Number: 817-467-7712
Contact: Philip Graham, P.E.
Email: PhilipG@wierassociates.com

LANDSCAPE:
GEORGE WOODWORTH
1807 Oaklough
Katy TX 77450
Phone Number: 281-831-3714

MEP:

HAVEN AT MANSFIELD
HERITAGE PARKWAY AND US 287, MANSFIELD, TEXAS
GUEFEN DEVELOPMENT



05-20-2020
ARCHITECT: BRITTEN L. PERKINS
LICENSE NO.: 12130
COMPANY: EDI INTERNATIONAL PC
FIRM ID #: 445226-00

COPYRIGHT © 2020
EDI INTERNATIONAL, PC
ALL RIGHTS RESERVED

NO.	DATE	ISSUE

Project Number: 20016
Issued: SUP RESUBMITTAL
Issue Date: 05-20-2020

SUP#20-005
EXHIBIT C

DRAWING NUMBER

4 OF 25
BLDG. VIEWS



International

3250 BRIARPARK DRIVE
SUITE 140
HOUSTON, TEXAS 77042
(713) 375-1400
FAX (713) 375-1600
www.EDI-International.com
TEXAS · CALIFORNIA · NEW YORK

OWNER:
GUEFEN DEVELOPMENT
3200 Southwest Freeway, Suite 1870
Houston, TX 77027
Phone: 713-706-1510
Contact: David Kulkarni
Email: dkulkarni@guefen.com



CIVIL:
WIER & ASSOCIATES, INC.
2201 E. Lamar Blvd., Suite 200E
Arlington, Texas 76010-7440
Phone Number: 817-467-7700 x114
Fax Number: 817-467-7713
Contact: Philip Graham, P.E.
Email: PhilipG@wierassociates.com

LANDSCAPE:
GEORGE WOODWORTH
1807 Oakhurst
Katy TX 77450
Phone Number: 281-831-3714

MEP:

HAVEN AT MANSFIELD
HERITAGE PARKWAY AND US 287, MANSFIELD, TEXAS
GUEFEN DEVELOPMENT



05-20-2020
ARCHITECT: BRITTEN L. PERKINS
LICENSE NO.: 12130
COMPANY: EDI INTERNATIONAL P.C.
FIRM ID #: 445226-00

COPYRIGHT © 2020
EDI INTERNATIONAL, P.C.
ALL RIGHTS RESERVED

NO.	DATE	ISSUE

Project Number: 20016
Issued: SUP RESUBMITTAL
Issue Date: 05-20-2020

SUP#20-005
EXHIBIT C

DRAWING NUMBER

5 OF 25
BLDG. VIEWS



International

3250 BRIARPARK DRIVE
SUITE 140
HOUSTON, TEXAS 77042
(713) 375-1400
FAX (713) 375-1600
www.EDI-International.com
TEXAS · CALIFORNIA · NEW YORK

OWNER:
GUEFEN DEVELOPMENT
3200 Southwest Freeway, Suite 1870
Houston, TX 77057
Phone: 713-706-1510
Contact: David Kulkarni
Email: dkulkarni@guefen.com



CIVIL:
WIER & ASSOCIATES, INC.
2001 E. Lamar Blvd., Suite 200E
Arlington, Texas 76010-2440
Phone Number: 817-467-7700 x114
Fax Number: 817-467-7713
Contact: Philip Graham, P.E.
Email: PhilG@wierassociates.com

LANDSCAPE:
GEORGE WOODWORTH
1807 Oakridge
Katy TX 77450
Phone Number: 281-631-3714

MEP:

HAVEN AT MANSFIELD
HERITAGE PARKWAY AND US 287, MANSFIELD, TEXAS
GUEFEN DEVELOPMENT



05-20-2020
ARCHITECT: BRITTEN L. PERKINS
LICENSE NO.: 12130
COMPANY: EDI INTERNATIONAL, P.C.
FIRM ID #: 445226-00

COPYRIGHT © 2020
EDI INTERNATIONAL, P.C.
ALL RIGHTS RESERVED

NO.	DATE	ISSUE

Project Number: 20016
Issued: SUP RESUBMITTAL
Issue Date: 05-20-2020

SUP#20-005
EXHIBIT C

DRAWING NUMBER

6 OF 25
BLDG. VIEWS



International

3250 BRIARPARK DRIVE
SUITE 140
HOUSTON, TEXAS 77042
(713) 375-1400
FAX (713) 375-1600
www.EDI-International.com
TEXAS · CALIFORNIA · NEW YORK

OWNER:
GUEFEN DEVELOPMENT
3200 Southwest Freeway, Suite 1870
Houston, TX 77057
Phone: 713-706-1510
Contact: David Kulkarni
Email: dkulkarni@guefen.com



CIVIL:
WIER & ASSOCIATES, INC.
2001 E. Lamar Blvd., Suite 200E
Arlington, Texas 76010-2440
Phone Number: 817-467-7700 x114
Fax Number: 817-467-7712
Contact: Philip Graham, P.E.
Email: philg@wierassociates.com

LANDSCAPE:
GEORGE WOODWORTH
1807 Colsonburg
Katy, TX 77450
Phone Number: 281-831-3714

MEP:

HAVEN AT MANSFIELD
HERITAGE PARKWAY AND US 287, MANSFIELD, TEXAS
GUEFEN DEVELOPMENT



05-20-2020
ARCHITECT: BRITTEN L. PERKINS
LICENSE NO.: 12130
COMPANY: EDI INTERNATIONAL P.C.
FIRM ID #: 445226-00

COPYRIGHT © 2020
EDI INTERNATIONAL, P.C.
ALL RIGHTS RESERVED

NO.	DATE	ISSUE

Project Number: 20016
Issued: SUP RESUBMITTAL
Issue Date: 05-20-2020

SUP#20-005
EXHIBIT C

DRAWING NUMBER

7 OF 25
BLDG. VIEWS



International
3250 BRIARPARK DRIVE
SUITE 140
HOUSTON, TEXAS 77042
(713) 375-1400
FAX (713) 375-1600
www.EDI-International.com
TEXAS · CALIFORNIA · NEW YORK

OWNER:
GUEFEN DEVELOPMENT
3200 Southwest Freeway, Suite 1870
Houston, TX 77027
Phone: 713-706-1510
Contact: David Kulkarni
Email: dkulkarni@guefen.com



CIVIL:
WIER & ASSOCIATES, INC.
2201 E. Lamar Blvd., Suite 200E
Arlington, Texas 76010-7440
Phone Number: 817-467-7700 x114
Fax Number: 817-467-7713
Contact: Philip Graham, P.E.
Email: PhilG@wierassociates.com

LANDSCAPE:
GEORGE WOODWORTH
1807 Oakridge
Katy TX 77450
Phone Number: 281-631-3714

MEP:

HAVEN AT MANSFIELD
HERITAGE PARKWAY AND US 287, MANSFIELD, TEXAS
GUEFEN DEVELOPMENT



05-20-2020
ARCHITECT: BRITTEN L. PERKINS
LICENSE NO.: 12130
COMPANY: EDI INTERNATIONAL P.C.
FIRM ID #: 445226-00

COPYRIGHT © 2020
EDI INTERNATIONAL, P.C.
ALL RIGHTS RESERVED

NO.	DATE	ISSUE

Project Number: 20016
Issued: SUP RESUBMITTAL
Issue Date: 05-20-2020

SUP#20-005
EXHIBIT C

DRAWING NUMBER
8 OF 25
BLDG. VIEWS



International

3250 BRIARPARK DRIVE
SUITE 140
HOUSTON, TEXAS 77042
(713) 375-1400
FAX (713) 375-1600
www.EDI-International.com
TEXAS · CALIFORNIA · NEW YORK

OWNER:

GUEFEN DEVELOPMENT
3200 Southwest Freeway, Suite 1870
Houston, TX 77057
Phone: 713-706-1510
Contact: David Kulkarni
Email: dkulkarni@guefen.com



CIVIL:

WIER & ASSOCIATES, INC.
2201 E. Lamar Blvd., Suite 200E
Arlington, Texas 76010-7440
Phone Number: 817-467-7700 x114
Fax Number: 817-467-7713
Contact: Philip Graham, P.E.
Email: PhilipG@wierassociates.com

LANDSCAPE:

GEORGE WOODWORTH
1807 Oakmeadow
Katy TX 77450
Phone Number: 281-631-3714

MEP:

HAVEN AT MANSFIELD
HERITAGE PARKWAY AND US 287, MANSFIELD, TEXAS
GUEFEN DEVELOPMENT



05-20-2020
ARCHITECT: BRITTEN L. PERKINS
LICENSE NO.: 12130
COMPANY: EDI INTERNATIONAL P.C.
FIRM ID #: 445226-00

COPYRIGHT © 2020
EDI INTERNATIONAL, P.C.
ALL RIGHTS RESERVED

NO.	DATE	ISSUE

Project Number: 20016
Issued: SUP RESUBMITTAL
Issue Date: 05-20-2020

SUP#20-005
EXHIBIT C

DRAWING NUMBER

9 OF 25
BLDG. VIEWS



International

3250 BRIARPARK DRIVE
SUITE 140
HOUSTON, TEXAS 77042
(713) 375-1400
FAX (713) 375-1600
www.EDI-International.com
TEXAS · CALIFORNIA · NEW YORK

OWNER:
GUEFEN DEVELOPMENT
3200 Southwest Freeway, Suite 1870
Houston, TX 77057
Phone: 713-706-1510
Contact: David Kulkarni
Email: dkulkarni@guefen.com



CIVIL:
WIER & ASSOCIATES, INC.
2001 E. Lamar Blvd., Suite 200E
Arlington, Texas 76010-2440
Phone Number: 817-467-7700 x114
Fax Number: 817-467-7713
Contact: Philip Graham, P.E.
Email: PhilipG@wierassociates.com

LANDSCAPE:
GEORGE WOODWORTH
1807 Odomough
Katy TX 77450
Phone Number: 281-631-3714

MEP:

HAVEN AT MANSFIELD
HERITAGE PARKWAY AND US 287, MANSFIELD, TEXAS
GUEFEN DEVELOPMENT



05-20-2020
ARCHITECT: BRITTEN L. PERKINS
LICENSE NO.: 121130
COMPANY: EDI INTERNATIONAL P.C.
FIRM ID #: 445226-00

COPYRIGHT © 2020
EDI INTERNATIONAL P.C.
ALL RIGHTS RESERVED

NO.	DATE	ISSUE

Project Number: 20016
Issued: SUP RESUBMITTAL
Issue Date: 05-20-2020

SUP#20-005
EXHIBIT C

DRAWING NUMBER

10 OF 25
BLDG. VIEWS



International
3250 BRIARPARK DRIVE
SUITE 140
HOUSTON, TEXAS 77042
(713) 375-1400
FAX (713) 375-1600
www.EDI-International.com
TEXAS · CALIFORNIA · NEW YORK

OWNER:
GUEFEN DEVELOPMENT
3200 Southwest Freeway, Suite 1870
Houston, TX 77027
Phone: 713-706-1510
Contact: David Kulkarni
Email: dkulkarni@guefen.com



CIVIL:
WIER & ASSOCIATES, INC.
2201 E. Lamar Blvd., Suite 200E
Arlington, Texas 76010-2440
Phone Number: 817-467-7700 x114
Fax Number: 817-467-7713
Contact: Philip Graham, P.E.
Email: PhilipG@wierassociates.com

LANDSCAPE:
GEORGE WOODWORTH
1807 Oakmeadow
Katy TX 77450
Phone Number: 281-831-3714

MEP:

HAVEN AT MANSFIELD
HERITAGE PARKWAY AND US 287, MANSFIELD, TEXAS
GUEFEN DEVELOPMENT



05-20-2020
ARCHITECT: BRITTEN L. PERKINS
LICENSE NO.: 12130
COMPANY: EDI INTERNATIONAL P.C.
FIRM ID #: 445226-00

COPYRIGHT © 2020
EDI INTERNATIONAL, P.C.
ALL RIGHTS RESERVED

NO.	DATE	ISSUE

Project Number: 20016
Issued: SUP RESUBMITTAL
Issue Date: 05-20-2020

SUP#20-005
EXHIBIT C

DRAWING NUMBER

11 OF 25
BLDG. VIEWS



International

3250 BRIARPARK DRIVE
SUITE 140
HOUSTON, TEXAS 77042
(713) 375-1400
FAX (713) 375-1600
www.EDI-International.com
TEXAS · CALIFORNIA · NEW YORK

OWNER:
GUEFEN DEVELOPMENT
3200 Southwest Freeway, Suite 1870
Houston, TX 77057
Phone: 713-706-1510
Contact: David Kulkarni
Email: dkulkarni@guefen.com



CIVIL:
WIER & ASSOCIATES, INC.
2201 E. Lamar Blvd., Suite 200E
Arlington, Texas 76010-7440
Phone Number: 817-467-7700 x114
Fax Number: 817-467-7713
Contact: Philip Graham, P.E.
Email: PhilipG@wierassociates.com

LANDSCAPE:
GEORGE WOODWORTH
1807 Oakmeadow
Katy, TX 77450
Phone Number: 281-631-3714

MEP:

HAVEN AT MANSFIELD
HERITAGE PARKWAY AND US 287, MANSFIELD, TEXAS
GUEFEN DEVELOPMENT



05-20-2020
ARCHITECT: BRITTEN L. PERKINS
LICENSE NO.: 12130
COMPANY: EDI INTERNATIONAL P.C.
FIRM ID #: 445226-00

COPYRIGHT © 2020
EDI INTERNATIONAL, P.C.
ALL RIGHTS RESERVED

NO.	DATE	ISSUE

Project Number: 20016
Issued: SUP RESUBMITTAL
Issue Date: 05-20-2020

SUP#20-005
EXHIBIT C

DRAWING NUMBER

12 OF 25
BLDG. VIEWS



International

3250 BRIARPARK DRIVE
SUITE 140
HOUSTON, TEXAS 77042
(713) 375-1400
FAX (713) 375-1600
www.EDI-International.com
TEXAS · CALIFORNIA · NEW YORK

OWNER:
GUEFEN DEVELOPMENT
3200 Southwest Freeway, Suite 1870
Houston, TX 77027
Phone: 713-706-1510
Contact: David Kulkarni
Email: dkulkarni@guefen.com



CIVIL:
WIER & ASSOCIATES, INC.
2001 E. Lamar Blvd., Suite 200E
Arlington, Texas 76010-2440
Phone Number: 817-467-7700 x114
Fax Number: 817-467-7713
Contact: Philip Graham, P.E.
Email: PhilipG@wierassociates.com

LANDSCAPE:
GEORGE WOODWORTH
1807 Oakhurst
Katy TX 77450
Phone Number: 281-631-3714

MEP:

HAVEN AT MANSFIELD
HERITAGE PARKWAY AND US 287, MANSFIELD, TEXAS
GUEFEN DEVELOPMENT



05-20-2020
ARCHITECT: BRITTEN L. PERKINS
LICENSE NO.: 12130
COMPANY: EDI INTERNATIONAL, P.C.
FIRM ID #: 445226-00

COPYRIGHT © 2020
EDI INTERNATIONAL, P.C.
ALL RIGHTS RESERVED

NO.	DATE	ISSUE

Project Number: 20016
Issued: SUP RESUBMITTAL
Issue Date: 05-20-2020

SUP#20-005
EXHIBIT C

DRAWING NUMBER

13 OF 25
BLDG. VIEWS



International

3250 BRIARPARK DRIVE
SUITE 140
HOUSTON, TEXAS 77042
(713) 375-1400
FAX (713) 375-1600
www.EDI-International.com
TEXAS · CALIFORNIA · NEW YORK

OWNER:
GUEFEN DEVELOPMENT
3200 Southwest Freeway, Suite 1870
Houston, TX 77057
Phone: 713-706-1510
Contact: David Kulkarni
Email: dkulkarni@guefen.com



CIVIL:
WIER & ASSOCIATES, INC.
2201 E. Lamar Blvd., Suite 200E
Arlington, Texas 76010-7440
Phone Number: 817-467-7700 x114
Fax Number: 817-467-7713
Contact: Philip Graham, P.E.
Email: PhilipG@wierassociates.com

LANDSCAPE:
GEORGE WOODWORTH
1807 Oakmeadow
Katy, TX 77450
Phone Number: 281-631-3714

MEP:

HAVEN AT MANSFIELD
HERITAGE PARKWAY AND US 287, MANSFIELD, TEXAS
GUEFEN DEVELOPMENT



05-20-2020
ARCHITECT: BRITTEN L. PERKINS
LICENSE NO.: 12130
COMPANY: EDI INTERNATIONAL, P.C.
FIRM ID #: 445226-00

COPYRIGHT © 2020
EDI INTERNATIONAL, P.C.
ALL RIGHTS RESERVED

NO.	DATE	ISSUE

Project Number: 20016
Issued: SUP RESUBMITTAL
Issue Date: 05-20-2020

SUP#20-005
EXHIBIT C

DRAWING NUMBER

14 OF 25
BLDG. VIEWS



International

3250 BRIARPARK DRIVE
SUITE 140
HOUSTON, TEXAS 77042
(713) 375-1400
FAX (713) 375-1600
www.EDI-International.com
TEXAS · CALIFORNIA · NEW YORK

OWNER:
GUEFEN DEVELOPMENT
3200 Southwest Freeway, Suite 1870
Houston, TX 77057
Phone: 713-706-1510
Contact: David Kulkarni
Email: dkulkarni@guefen.com



CIVIL:
WIER & ASSOCIATES, INC.
2201 E. Lamar Blvd., Suite 200E
Arlington, Texas 76010-2440
Phone Number: 817-467-7700 x114
Fax Number: 817-467-7713
Contact: Philip Graham, P.E.
Email: PhilipG@wierassociates.com

LANDSCAPE:
GEORGE WOODWORTH
1607 Oakmeadow
Katy, TX 77450
Phone Number: 281-631-3714

MEP:

HAVEN AT MANSFIELD
HERITAGE PARKWAY AND US 287, MANSFIELD, TEXAS
GUEFEN DEVELOPMENT



05-20-2020
ARCHITECT: BRITTEN L. PERKINS
LICENSE NO.: 12130
COMPANY: EDI INTERNATIONAL PC
FIRM ID #: 445226-00

COPYRIGHT © 2020
EDI INTERNATIONAL, PC
ALL RIGHTS RESERVED

NO.	DATE	ISSUE

Project Number: 20016
Issued: SUP RESUBMITTAL
Issue Date: 05-20-2020

SUP#20-005
EXHIBIT C

DRAWING NUMBER

15 OF 25
BLDG. VIEWS



International
3250 BRIARPARK DRIVE
SUITE 140
HOUSTON, TEXAS 77042
(713) 375-1400
FAX (713) 375-1600
www.EDI-International.com
TEXAS · CALIFORNIA · NEW YORK

OWNER:
GUEFEN DEVELOPMENT
3200 Southwest Freeway, Suite 1870
Houston, TX 77027
Phone: 713-706-1510
Contact: David Kulkarni
Email: dkulkarni@guefen.com



CIVIL:
WIER & ASSOCIATES, INC.
2201 E. Lamar Blvd., Suite 200E
Arlington, Texas 76010-7440
Phone Number: 817-467-7700 x114
Fax Number: 817-467-7713
Contact: Philip Graham, P.E.
Email: PhilipG@wierassociates.com

LANDSCAPE:
GEORGE WOODWORTH
1837 Odomough
Katy TX 77450
Phone Number: 281-631-3714

MEP:

HAVEN AT MANSFIELD
HERITAGE PARKWAY AND US 287, MANSFIELD, TEXAS
GUEFEN DEVELOPMENT



05-20-2020
ARCHITECT: BRITTEN L. PERKINS
LICENSE NO.: 12130
COMPANY: EDI INTERNATIONAL PC
FIRM ID #: 445226-00

COPYRIGHT © 2020
EDI INTERNATIONAL, PC
ALL RIGHTS RESERVED

NO.	DATE	ISSUE

Project Number: 20016
Issued: SUP RESUBMITTAL
Issue Date: 05-20-2020

SUP#20-005
EXHIBIT C

DRAWING NUMBER

16 OF 25
BLDG. VIEWS



AERIAL OF PASEO LOOKING EAST



PERSPECTIVE OF PASEO LOOKING EAST



International

3250 BRIARPARK DRIVE
SUITE 140
HOUSTON, TEXAS 77042
(713) 375-1400
FAX (713) 375-1600
www.EDI-International.com
TEXAS · CALIFORNIA · NEW YORK

OWNER:
GUEFEN DEVELOPMENT
3200 Southwest Freeway, Suite 1870
Houston, TX 77057
Phone: 713-706-1510
Contact: David Kulkarni
Email: dkulkarni@guefen.com



CIVIL:
WIER & ASSOCIATES, INC.
2201 E. Lamar Blvd., Suite 200E
Arlington, Texas 76010-7440
Phone Number: 817-467-7700 x114
Fax Number: 817-467-7713
Contact: Philip Graham, P.E.
E-mail: PhilipG@wierassociates.com

LANDSCAPE:
GEORGE WOODWORTH
1807 Oldenough
Katy TX 77450
Phone Number: 281-831-3714

MEP:

HAVEN AT MANSFIELD
HERITAGE PARKWAY AND US 287, MANSFIELD, TEXAS
GUEFEN DEVELOPMENT



05-20-2020
ARCHITECT: BRITTEN L. PERKINS
LICENSE NO.: 12130
COMPANY: EDI INTERNATIONAL P.C.
FIRM ID #: 445226-00

COPYRIGHT © 2020
EDI INTERNATIONAL, P.C.
ALL RIGHTS RESERVED

NO.	DATE	ISSUE

Project Number: 20016
Issued: SUP RESUBMITTAL
Issue Date: 05-20-2020

SUP#20-005
EXHIBIT C

DRAWING NUMBER

17 OF 25
BLDG. VIEWS



International

3250 BRIARPARK DRIVE
SUITE 140
HOUSTON, TEXAS 77042
(713) 375-1400
FAX (713) 375-1600
www.EDI-International.com
TEXAS · CALIFORNIA · NEW YORK

OWNER:
GUEFEN DEVELOPMENT
3200 Southwest Freeway, Suite 1870
Houston, TX 77027
Phone: 713-706-1510
Contact: David Kulkarni
Email: dkulkarni@guefen.com



CIVIL:
WIER & ASSOCIATES, INC.
2201 E. Lamar Blvd., Suite 200E
Arlington, Texas 76010-7440
Phone Number: 817-467-7700 x114
Fax Number: 817-467-7713
Contact: Philip Graham, P.E.
Email: PhilipG@wierassociates.com

LANDSCAPE:
GEORGE WOODWORTH
1607 Oakhurst
Katy TX 77450
Phone Number: 281-631-3714

MEP:

HAVEN AT MANSFIELD
HERITAGE PARKWAY AND US 287, MANSFIELD, TEXAS
GUEFEN DEVELOPMENT



05-20-2020
ARCHITECT: BRITTEN L. PERKINS
LICENSE NO.: 12130
COMPANY: EDI INTERNATIONAL, P.C.
FIRM ID #: 445226-00

COPYRIGHT © 2020
EDI INTERNATIONAL, P.C.
ALL RIGHTS RESERVED

NO.	DATE	ISSUE

Project Number: 20016
Issued: SUP RESUBMITTAL
Issue Date: 05-20-2020

SUP#20-005
EXHIBIT C

DRAWING NUMBER

18 OF 25
BLDG. VIEWS



International

3250 BRIARPARK DRIVE
SUITE 140
HOUSTON, TEXAS 77042
(713) 375-1400
FAX (713) 375-1600
www.EDI-International.com
TEXAS · CALIFORNIA · NEW YORK

OWNER:
GUEFEN DEVELOPMENT
3200 Southwest Freeway, Suite 1870
Houston, TX 77057
Phone: 713-706-1510
Contact: David Kulkarni
Email: dkulkarni@guefen.com



CIVIL:
WIER & ASSOCIATES, INC.
2001 E. Lamar Blvd., Suite 200E
Arlington, Texas 76010-2440
Phone Number: 817-467-7700 x114
Fax Number: 817-467-7713
Contact: Philip Graham, P.E.
Email: PhilipG@wierassociates.com

LANDSCAPE:
GEORGE WOODWORTH
1607 Oakmeadow
Katy, TX 77450
Phone Number: 281-631-3714

MEP:

HAVEN AT MANSFIELD
HERITAGE PARKWAY AND US 287, MANSFIELD, TEXAS
GUEFEN DEVELOPMENT



05-20-2020
ARCHITECT: BRITTEN L. PERKINS
LICENSE NO.: 12130
COMPANY: EDI INTERNATIONAL PC
FIRM ID #: 445226-00

COPYRIGHT © 2020
EDI INTERNATIONAL PC
ALL RIGHTS RESERVED

NO.	DATE	ISSUE

Project Number: 20016
Issued: SUP RESUBMITTAL
Issue Date: 05-20-2020

SUP#20-005
EXHIBIT C

DRAWING NUMBER

19 OF 25
BLDG. VIEWS

1

BUILDING 1

2

BUILDING 2

3

BUILDING 3

KEYPLAN

EXTERIOR BUILDING MATERIAL PERCENTAGE

BUILDING #1 - EXTERIOR BUILDING MATERIAL PERCENTAGES (BY EACH ELEVATION AND ENTIRE BUILDING)

NOTE: ALL ELEVATIONS ARE 100% MASONRY PRODUCTS (BRICK AND STUCCO) EXCLUDING FENESTRATION

ELEVATION	TOTAL AREA (SF)	FENESTRATION AREA (SF)	PERCENTAGE	MASONRY AREA (SF)	PERCENTAGE	STUCCO/TRIM AREA (SF)	PERCENTAGE
NORTH ELEVATION	15838	4448	28.1%	4553	28.7%	6837	43.2%
SOUTH ELEVATION	16175	4875	30.1%	5215	32.2%	6085	37.6%
EAST ELEVATION	9861	2872	29.1%	3345	33.9%	3644	37.0%
WEST ELEVATION	9406	2830	30.1%	3034	32.3%	3542	37.7%
BUILDING TOTAL	51280	15025	29.3%	16147	31.5%	20108	39.2%

KEYNOTES

1

BRICK VENEER - FIELD COLOR # 1
TYPE ### - (SHOWN IN RED TONE)

2

BRICK VENEER - FIELD COLOR # 2
TYPE ### - (SHOWN IN BUFF TONE)

3

STUCCO FINISH - COLOR #1
TYPE - OFF WHITE

4

STUCCO FINISH - COLOR #2
TYPE - TAUPE

5

STUCCO FINISH - COLOR #3
TYPE - MATCH BRICK TYPE #1
SIDEWALLS OF BALCONY TO MATCH
ADJACENT BRICK COLOR

6

STUCCO FINISH - COLOR #4
TYPE - MATCH BRICK TYPE #2
SIDEWALLS OF BALCONY TO MATCH
ADJACENT BRICK COLOR

7

SCHEDULED WINDOW

8

SCHEDULED DOOR

9

STOREFRONT - ALUMINIUM STOREFRONT
MEMBERS

10

SCHEDULED METAL OVERHEAD DOOR
TYPE - RESIDENTIAL TYPE

11

SCHEDULED METAL OVERHEAD DOOR
TYPE - COMMERCIAL TYPE

12

METAL RAILING - GUARD RAIL SYSTEM

13

SIGNAGE LOCATION - SIGN SCHEMATIC
IN DEVELOPMENT. FINAL SIZE, COLOR,
GRAPHIC DESIGN WILL VARY.

14

METAL AWNING / WITH SUSPENSION
MEMBERS

15

SOLDIER COURSING BRICK DETAIL - ONE
OR TWO COURSES SEE ELEVATIONS -
BRICK TYPE #2 - SEE NOTE TWO (2) ABOVE.

ELEVATION NOTES

1. THESE ELEVATION ILLUSTRATIONS ARE SCHEMATIC IN
DEVELOPMENT.

2. ALL ROOFTOP HVAC OR OTHER EQUIPMENT SHALL BE SCREENED
FROM GROUND LEVEL VIEW, AS REQUIRED PER LOCAL REQUIREMENTS,
SCREENING SHALL BE BY PARAPET WALLS AND/OR MECHANICAL
UNIT SCREEN WALLS.
SCREEN WALLS SHALL BE A MINIMUM OF ONE (1) FOOT TALLER
THAN THE EQUIPMENT IT SCREENS.

TOP OF ROOF DECK

4/F

3/F

2/F

G/F

HEIGHT AT ROOF STAIR 61'-11 1/8"

HEIGHT AT I.O. CORNER UNIT ROOF FEATURE 61'-11 5/8"

HGT. T.O. OR TO T.O. ROOF 50'-7"

13'-8"

11'-8"

10'-1"

3'-6"

7

3

7

7

8

4

5

4

4

4

12

15

10

217'-3"

176'-3"

1

2

72'-6"

15

BUILDING #1 - EAST ELEVATION

2

TOP OF ROOF DECK

4/F

3/F

2/F

G/F

HEIGHT AT ROOF STAIR 61'-11 1/8"

HEIGHT AT I.O. CORNER UNIT ROOF FEATURE 61'-11 5/8"

HGT. T.O. OR TO T.O. ROOF 50'-7"

13'-8"

11'-8"

10'-1"

3'-6"

7

3

8

7

7

4

4

6

5

12

4

15

15

1

2

289'-9"

BUILDING #1 - NORTH ELEVATION

1

ED

International

3250 BRIARPARK DRIVE
SUITE 140
HOUSTON, TEXAS 77042
(713) 375-1400
FAX (713) 375-1600
www.EDI-International.com
TEXAS · CALIFORNIA · NEW YORK

OWNER:

GUEFEN DEVELOPMENT

3200 Southwest Freeway, Suite 1870
Houston, TX 77057
Phone: 713-706-1510
Contact: David Kulkarni
Email: dkulkarni@guefen.com

CIVIL:

WIER & ASSOCIATES, INC.

2201 E. Lamar Blvd., Suite 200E
Arlington, Texas 76010-2440
Phone Number: 817-467-7700 x114
Fax Number: 817-467-7713
Contact: Philip Graham, P.E.
E-mail: PhilipG@wierassociates.com

LANDSCAPE:

GEORGE WOODWORTH

1807 Oakmeadow
Katy TX 77450
Phone Number: 281-631-3714

MEP:

HAVEN AT MANSFIELD

HERITAGE PARKWAY AND US 287, MANSFIELD, TEXAS

GUEFEN DEVELOPMENT

REGISTERED ARCHITECT

BRITTEN L. PERKINS

05-20-2020

ARCHITECT: BRITTEN L. PERKINS

LICENSE NO.: 12130

COMPANY: EDI INTERNATIONAL P.C.

FIRM ID #: 445226-00

COPYRIGHT © 2020
EDI INTERNATIONAL, P.C.
ALL RIGHTS RESERVED

NO.	DATE	ISSUE

Project Number:

20016

Issued:

SUP RESUBMITTAL

Issue Date:

05-20-2020

SUP#20-005


EXHIBIT C

SCALE: 3/32" = 1'-0"

DRAWING NUMBER

20 OF 25

BLDG. ELEVATIONS

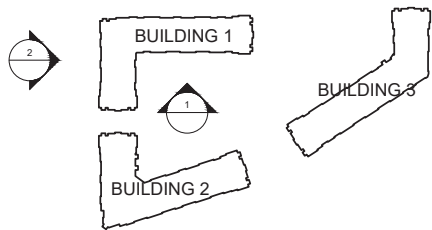

BUILDING #1 - EXTERIOR BUILDING MATERIAL PERCENTAGES (BY EACH ELEVATION AND ENTIRE BUILDING)							
NOTE: ALL ELEVATIONS ARE 100% MASONRY PRODUCTS (BRICK AND STUCCO) EXCLUDING FENESTRATION							
ELEVATION	TOTAL AREA (SF)	FENESTRATION AREA (SF)	FENESTRATION PERCENTAGE	MASONRY AREA (SF)	MASONRY PERCENTAGE	STUCCO/TRIM AREA (SF)	STUCCO/TRIM PERCENTAGE
NORTH ELEVATION	15838	4448	28.1%	4553	28.7%	6837	43.2%
SOUTH ELEVATION	16175	4875	30.1%	5215	32.2%	6085	37.6%
EAST ELEVATION	9861	2872	29.1%	3345	33.9%	3644	37.0%
WEST ELEVATION	9406	2830	30.1%	3034	32.3%	3542	37.7%
BUILDING TOTAL	51280	15025	29.3%	16147	31.5%	20108	39.2%

KEYNOTES

- 1

BRICK VENEER - FIELD COLOR # 1
TYPE ### - (SHOWN IN RED TONE)
- 2

BRICK VENEER - FIELD COLOR # 2
TYPE ### - (SHOWN IN BUFF TONE)
- 3

STUCCO FINISH - COLOR #1
TYPE - OFF WHITE
- 4

STUCCO FINISH - COLOR #2
TYPE - TAUPE
- 5

STUCCO FINISH - COLOR #3
TYPE - MATCH BRICK TYPE #1
SIDEWALLS OF BALCONY TO MATCH
ADJACENT BRICK COLOR

6

STUCCO FINISH - COLOR #4
TYPE - MATCH BRICK TYPE #2
SIDEWALLS OF BALCONY TO MATCH
ADJACENT BRICK COLOR

7

SCHEDULED WINDOW

8

SCHEDULED DOOR

9

STOREFRONT - ALUMINIUM STOREFRONT
MEMBERS

10

SCHEDULED METAL OVERHEAD DOOR
TYPE - RESIDENTIAL TYPE

11

SCHEDULED METAL OVERHEAD DOOR
TYPE - COMMERCIAL TYPE

12

METAL RAILING - GUARD RAIL SYSTEM

13

SIGNAGE LOCATION - SIGN SCHEMATIC
IN DEVELOPMENT. FINAL SIZE, COLOR,
GRAPHIC DESIGN WILL VARY.

14

METAL AWNING / WITH SUSPENSION
MEMBERS

15

SOLDIER COURSING BRICK DETAIL - ONE
OR TWO COURSES SEE ELEVATIONS -
BRICK TYPE #2 - SEE NOTE TWO (2) ABOVE.

ELEVATION NOTES

- THESE ELEVATION ILLUSTRATIONS ARE SCHEMATIC IN DEVELOPMENT.
- ALL ROOFTOP HVAC OR OTHER EQUIPMENT SHALL BE SCREENED FROM GROUND LEVEL VIEW, AS REQUIRED PER LOCAL REQUIREMENTS. SCREENING SHALL BE BY PARAPET WALLS AND/OR MECHANICAL UNIT SCREEN WALLS. SCREEN WALLS SHALL BE A MINIMUM OF ONE (1) FOOT TALLER THAN THE EQUIPMENT IT SCREENS.

KEYPLAN

EXTERIOR BUILDING MATERIAL PERCENTAGE

ELEVATION NOTES



BUILDING #1 - WEST ELEVATION | 2



BUILDING #1 - SOUTH ELEVATION | 1



International

3250 BRIARPARK DRIVE
SUITE 140
HOUSTON, TEXAS 77042
(713) 375-1400
FAX (713) 375-1600
www.EDI-International.com
TEXAS - CALIFORNIA - NEW YORK

OWNER:

GUEFEN DEVELOPMENT
3200 Southwest Freeway, Suite 1870
Houston, TX 77057
Phone: 713-706-1510
Contact: David Kulkarni
Email: dkulkarni@guefen.com



CIVIL:

WIER & ASSOCIATES, INC.
2201 E. Lamar Blvd., Suite 200E
Arlington, Texas 76010-2440
Phone Number: 817-467-7700 x114
Fax Number: 817-467-7713
Contact: Philip Graham, P.E.
Email: PhilipG@wierassociates.com

LANDSCAPE:

GEORGE WOODWORTH
1807 Oakmeadow
Katy TX 77450
Phone Number: 281-831-3714

MEP:

HAVEN AT MANSFIELD
HERITAGE PARKWAY AND US 287, MANSFIELD, TEXAS
GUEFEN DEVELOPMENT



05-20-2020
ARCHITECT: BRITTEN L. PERKINS
LICENSE NO.: 12130
COMPANY: EDI INTERNATIONAL PC
FIRM ID #: 445226-00

COPYRIGHT © 2020
EDI INTERNATIONAL, PC
ALL RIGHTS RESERVED

NO.	DATE	ISSUE

Project Number: 20016
Issued: SUP RESUBMITTAL
Issue Date: 05-20-2020

SUP#20-005
EXHIBIT C
SCALE: 3/32" = 1'-0"

DRAWING NUMBER

21 OF 25
BLDG. ELEVATIONS

BUILDING 1

BUILDING 2

BUILDING 3

KEYPLAN

BUILDING #2 - EXTERIOR BUILDING MATERIAL PERCENTAGES (BY EACH ELEVATION AND ENTIRE BUILDING)

NOTE: ALL ELEVATIONS ARE 100% MASONRY PRODUCTS (BRICK AND STUCCO) EXCLUDING FENESTRATION

ELEVATION	TOTAL AREA (SF)	FENESTRATION AREA (SF)	FENESTRATION PERCENTAGE	MASONRY AREA (SF)	MASONRY PERCENTAGE	STUCCO/TRIM AREA (SF)	STUCCO/TRIM PERCENTAGE
NORTH ELEVATION	15836	4671	29.5%	4991	31.5%	6174	39.0%
SOUTH ELEVATION	15562	4998	32.1%	4737	30.4%	5827	37.4%
EAST ELEVATION	9597	2995	31.2%	3240	33.8%	3362	35.0%
WEST ELEVATION	10559	3064	29.0%	3311	31.4%	4184	39.6%
BUILDING TOTAL	51554	15728	30.5%	16279	31.6%	19547	37.9%

EXTERIOR BUILDING MATERIAL PERCENTAGE

KEYNOTES

1

BRICK VENEER - FIELD COLOR # 1
TYPE ### - (SHOWN IN RED TONE)

2

BRICK VENEER - FIELD COLOR # 2
TYPE ### - (SHOWN IN BUFF TONE)

3

STUCCO FINISH - COLOR #1
TYPE - OFF WHITE

4

STUCCO FINISH - COLOR #2
TYPE - TAUPE

5

STUCCO FINISH - COLOR #3
TYPE - MATCH BRICK TYPE #1
SIDEWALLS OF BALCONY TO MATCH
ADJACENT BRICK COLOR

6

STUCCO FINISH - COLOR #4
TYPE - MATCH BRICK TYPE #2
SIDEWALLS OF BALCONY TO MATCH
ADJACENT BRICK COLOR

7

SCHEDULED WINDOW

8

SCHEDULED DOOR

9

STOREFRONT - ALUMINIUM STOREFRONT

10

SCHEDULED METAL OVERHEAD DOOR
TYPE - RESIDENTIAL TYPE

11

SCHEDULED METAL OVERHEAD DOOR
TYPE - COMMERCIAL TYPE

12

METAL RAILING - GUARD RAIL SYSTEM

13

SIGNAGE LOCATION - SIGN SCHEMATIC
IN DEVELOPMENT. FINAL SIZE, COLOR,
GRAPHIC DESIGN WILL VARY.

14

METAL AWNING / WITH SUSPENSION
MEMBERS

15

SOLDIER COURSING BRICK DETAIL - ONE
OR TWO COURSES SEE ELEVATIONS -
BRICK TYPE #2 - SEE NOTE TWO (2) ABOVE.

ELEVATION NOTES

1. THESE ELEVATION ILLUSTRATIONS ARE SCHEMATIC IN DEVELOPMENT.

2. ALL ROOFTOP HVAC OR OTHER EQUIPMENT SHALL BE SCREENED FROM GROUND LEVEL VIEW, AS REQUIRED PER LOCAL REQUIREMENTS, SCREENING SHALL BE BY PARAPET WALLS AND/OR MECHANICAL UNIT SCREEN WALLS. SCREEN WALLS SHALL BE A MINIMUM OF ONE (1) FOOT TALLER THAN THE EQUIPMENT IT SCREENS.

EDI

International

3250 BRIARPARK DRIVE
SUITE 140
HOUSTON, TEXAS 77042
(713) 375-1400
FAX (713) 375-1600
www.EDI-International.com
TEXAS · CALIFORNIA · NEW YORK

8

7

7

3

12

1

2

15

15

177'-9 1/16"

68'-6 5/8"

29'-10 9/16"

TOP OF ROOF DECK

4/F

3/F

2/F

G/F

HEIGHT AT ROOF STAIR 61'-11 1/8"

HEIGHT AT T.O. CORNER UNIT ROOF FEATURE 61'-1 5/8"

HGT. T.O. GR TO T.O. ROOF 50'-7"

13'-8"

11'-8"

11'-8"

10'-1"

3'-6"

BUILDING #2 - EAST ELEVATION

2

6

5

8

7

3

7

12

10

15

1

2

15

TOP OF ROOF DECK

4/F

3/F

2/F

G/F

HEIGHT AT ROOF STAIR 61'-11 1/8"

HEIGHT AT T.O. CORNER UNIT ROOF FEATURE 61'-1 5/8"

HGT. T.O. GR TO T.O. ROOF 50'-7"

13'-8"

11'-8"

11'-8"

10'-1"

3'-6"

BUILDING #2 - NORTH ELEVATION

1

OWNER:

GUEFEN DEVELOPMENT
3200 Southwest Freeway, Suite 1870
Houston, TX 77057
Phone: 713-706-1510
Contact: David Kulkarni
Email: dkulkarni@guefen.com

CIVIL:

WIER & ASSOCIATES, INC.
2001 E. Lamar Blvd., Suite 200E
Arlington, Texas 76010-2440
Phone Number: 817-467-7700 x114
Fax Number: 817-467-7713
Contact: Philip Graham, P.E.
Email: PhilipG@wierassociates.com

LANDSCAPE:

GEORGE WOODWORTH
1807 Oakmeadow
Katy TX 77450
Phone Number: 281-831-3714

MEP:

HAVEN AT MANSFIELD

HERITAGE PARKWAY AND US 287, MANSFIELD, TEXAS

GUEFEN DEVELOPMENT

REGISTERED ARCHITECT

BRITTEN L. PERKINS

05-20-2020

ARCHITECT: BRITTEN L. PERKINS

LICENSE NO.: 12130

COMPANY: EDI INTERNATIONAL PC

FIRM ID #: 445226-00

COPYRIGHT © 2020

EDI INTERNATIONAL PC

ALL RIGHTS RESERVED

NO.

DATE

ISSUE

Project Number:

20016

Issued:

SUP RESUBMITTAL

Issue Date:

05-20-2020

SUP#20-005


EXHIBIT C

SCALE: 3/32" = 1'-0"

DRAWING NUMBER

22 OF 25

BLDG. ELEVATIONS

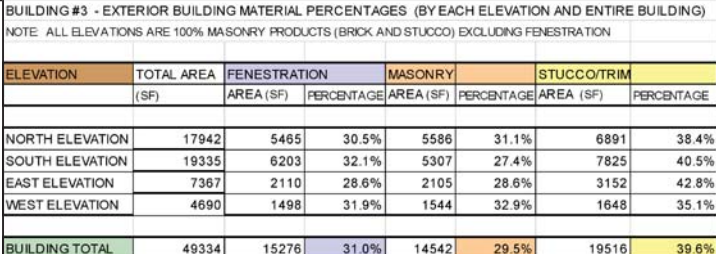

KEYNOTES			
1	BRICK VENEER - FIELD COLOR #1 TYPE #### - (SHOWN IN RED TONE)	6	STUCCO FINISH - COLOR #4 TYPE - MATCH BRICK TYPE #2 SIDEWALLS OF BALCONY TO MATCH ADJACENT BRICK COLOR
2	BRICK VENEER - FIELD COLOR #2 TYPE #### - (SHOWN IN BUFF TONE)	7	SCHEDULED WINDOW
3	STUCCO FINISH - COLOR #1 TYPE - OFF WHITE	8	SCHEDULED DOOR
4	STUCCO FINISH - COLOR #2 TYPE - TAUPÉ	9	STOREFRONT - ALUMINIUM STOREFRONT
5	STUCCO FINISH - COLOR #3 TYPE - MATCH BRICK TYPE #1 SIDEWALLS OF BALCONY TO MATCH ADJACENT BRICK COLOR	10	SCHEDULED METAL OVERHEAD DOOR TYPE - RESIDENTIAL TYPE
		11	SCHEDULED METAL OVERHEAD DOOR TYPE - COMMERCIAL TYPE
		12	METAL RAILING - GUARD RAIL SYSTEM
		13	SIGNAGE LOCATION - SIGN SCHEMATIC IN DEVELOPMENT. FINAL SIZE, COLOR, GRAPHIC DESIGN WILL VARY.
		14	METAL AWNING / WITH SUSPENSION MEMBERS
		15	SOLDIER COURSING BRICK DETAIL - ONE OR TWO COURSES SEE ELEVATIONS - BRICK TYPE #2 - SEE NOTE TWO (2) ABOVE.

ELEVATION NOTES

1. THESE ELEVATION ILLUSTRATIONS ARE SCHEMATIC IN DEVELOPMENT.
2. ALL ROOFTOP HVAC OR OTHER EQUIPMENT SHALL BE SCREENED FROM GROUND LEVEL VIEW, AS REQUIRED PER LOCAL REQUIREMENTS, SCREENING SHALL BE BY PARAPET WALLS AND/OR MECHANICAL UNIT SCREEN WALLS.
SCREEN WALLS SHALL BE A MINIMUM OF ONE (1) FOOT TALLER THAN THE EQUIPMENT IT SCREENS.



COPYRIGHT © 2020
EDI INTERNATIONAL, PC.
ALL RIGHTS RESERVED

NO.	DATE	ISSUE

Project Number: 201816

Issued: SUP RESUBMITTAL

Issue Date: 05-20-2020

SUP#20-005


EXHIBIT C

SCALE: 3/32" = 1'-0"

DRAWING NUMBER

24 OF 25

BLDG. ELEVATIONS

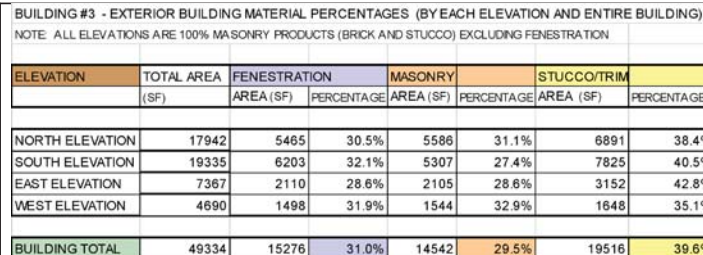


ELEVATION NOTES

- | | | | | | |
|---|---|----|--|----|---|
| 1 | BRICK VENEER- FIELD COLOR #1
TYPE #### - (SHOWN IN RED TONE) | 6 | STUCCO FINISH- COLOR #4
TYPE - MATCH BRICK TYPE #2
SIDEWALLS OF BALCONY TO MATCH
ADJACENT BRICK COLOR | 11 | SCHEDULED METAL OVERHEAD DOOR
TYPE - COMMERCIAL TYPE |
| 2 | BRICK VENEER- FIELD COLOR #2
TYPE #### - (SHOWN IN BUFF TONE) | 7 | SCHEDULED WINDOW | 12 | METAL RAILING - GUARD RAIL SYSTEM |
| 3 | STUCCO FINISH- COLOR #1
TYPE - OFF WHITE | 8 | SCHEDULED DOOR | 13 | SIGNAGE LOCATION - SIGN SCHEMATIC
IN DEVELOPMENT, FINAL SIZE, COLOR,
GRAPHIC DESIGN WILL VARY. |
| 4 | STUCCO FINISH- COLOR #2
TYPE - TAUPE | 9 | STOREFRONT - ALUMINUM STOREFRONT | 14 | METAL AWNING / WITH SUSPENSION
MEMBERS |
| 5 | STUCCO FINISH - COLOR #3
TYPE - MATCH BRICK TYPE #1
SIDEWALLS OF BALCONY TO MATCH
ADJACENT BRICK COLOR | 10 | SCHEDULED METAL OVERHEAD DOOR
TYPE - RESIDENTIAL TYPE | 15 | SOLDIER COURSING BRICK DETAIL - ONE
OR TWO COURSES SEE ELEVATIONS -
BRICK TYPE #2 - SEE NOTE TWO (2) ABOVE. |

- ## KEYPLAN

EXTERIOR BUILDING MATERIAL PERCENTAGE

ELEVATION NOTES

 

3250 BRIARPARK DRIVE
SUITE 140
HOUSTON, TEXAS 77042
(713) 375-1400
FAX (713) 375-1600
www.EDI-International.com
TEXAS · CALIFORNIA · NEW YORK

OWNER

GUEFEN DEVELOPMENT
3200 Southwest Freeway, Suite 1870
Houston, TX 77027
Phone: 713-706-1510
Contact: David Kulkarni
Email: dkulkarni@guefen.com



CIVIL:

WIER & ASSOCIATES, INC.
2201 E. Lamar Blvd., Suite 200E
Arlington, Texas 76006-7440
Phone Number: 817-467-7700 x114
Fax Number: 817-467-7713
Contact: Philip Graham, P.E.
E-mail: PhilipG@wierassociates.com

LANDSCAPE:

GEORGE WOODWORTH
1007 Oxborough
Katy TX 77450
Phone Number: 281-831-3714

MEP:

HAVEN AT MANSFIELD
HERITAGE PARKWAY AND US 287, MANSFIELD, TEXAS
GUEFEN DEVELOPMENT



05-20-2020
ARCHITECT: BRITTEN L. PERKINS
LICENSE NO.: 12130
COMPANY: EDI INTERNATIONAL, PC
FIRM ID #: 445226-00

COPYRIGHT © 2020
EDI INTERNATIONAL, PC.
ALL RIGHTS RESERVED

NO.	DATE	ISSUE

Project Number:	2001
Issued:	SUP RESUBMITTA
Issue Date:	05-20-202

SUP#20-005
EXHIBIT C

DRAWING NUMBER

25 OF 25
BLDG. ELEVATIONS