



Total Building Calculations:

TOTAL ELEVATION AREA:	8,229	
GLASS	2,086	25%
BRICK	5,717	69%
CUT STONE	1,943	24%
EIFS	569	7%

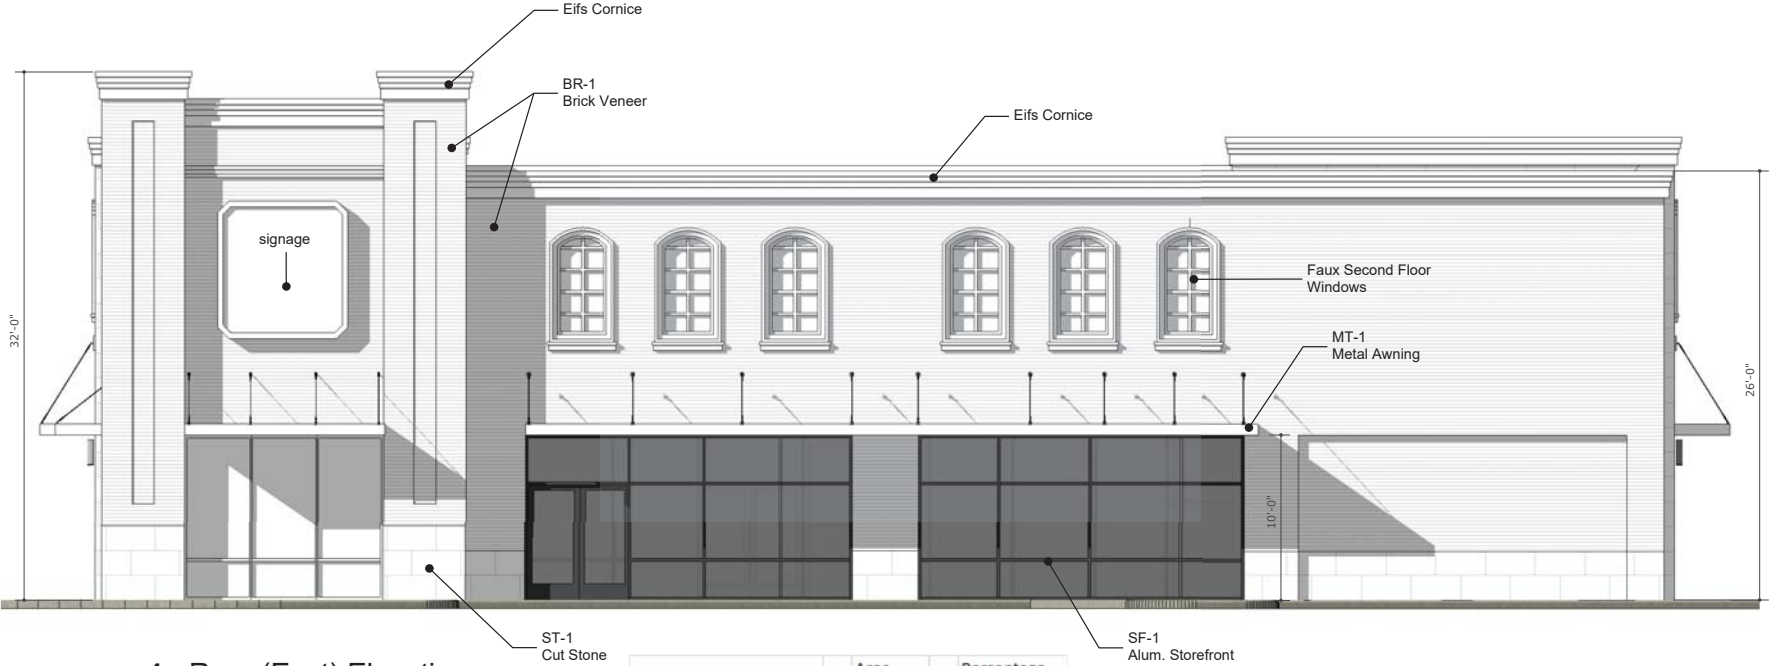

4 Rear (East) Elevation
SCALE: 3/16" = 1'-0"

	Area	Percentage
TOTAL ELEVATION AREA:	2616	
GLASS	617	24%
BRICK	1697	65%
CUT STONE	146	6%
EIFS	156	6%

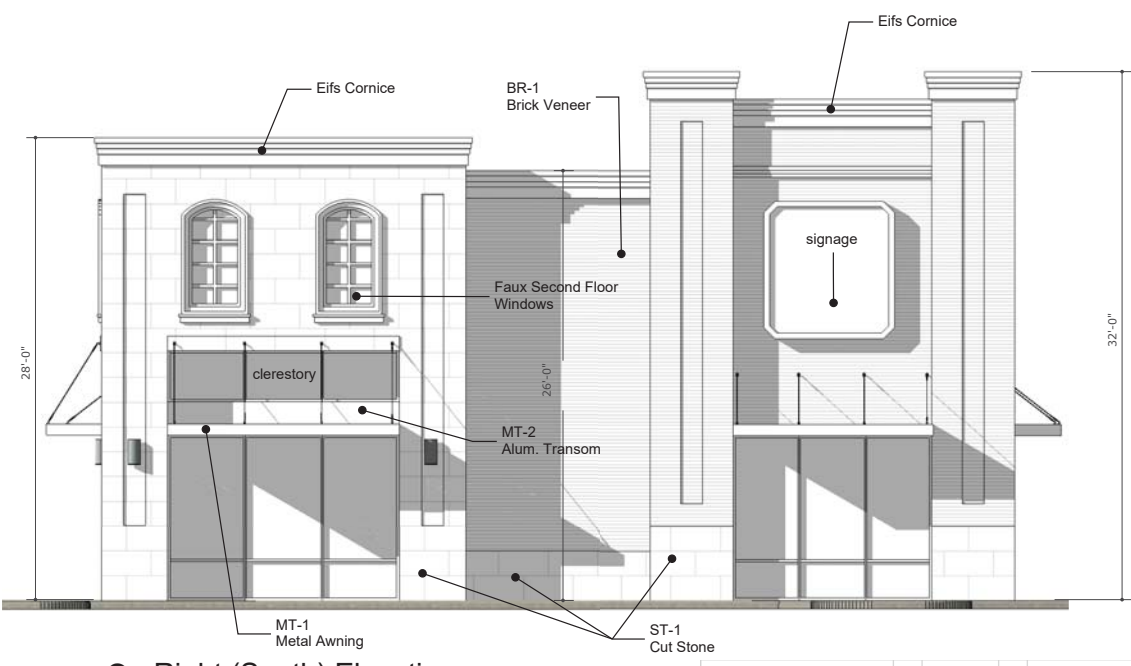

3 Right (South) Elevation
SCALE: 3/16" = 1'-0"

	Area	Percentage
TOTAL ELEVATION AREA:	1,597	
GLASS	338	21%
BRICK	714	45%
CUT STONE	449	28%
EIFS	96	6%




Painted Metal - Doors, Awnings, coping etc to match SW 7048 - Urbane Bronze "Or Approved Equal"




EIFS System - Dryvit Color - "Porcelain" Texture - "Sandblast" "Or Approved Equal"



ACME Brick - Heritage Texture Color - "Highland Gray" "Or Approved Equal"

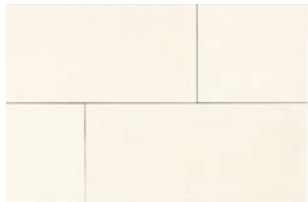


Eldorado Stone - Longitude24 Color - "Snowdrift" "Or Approved Equal"

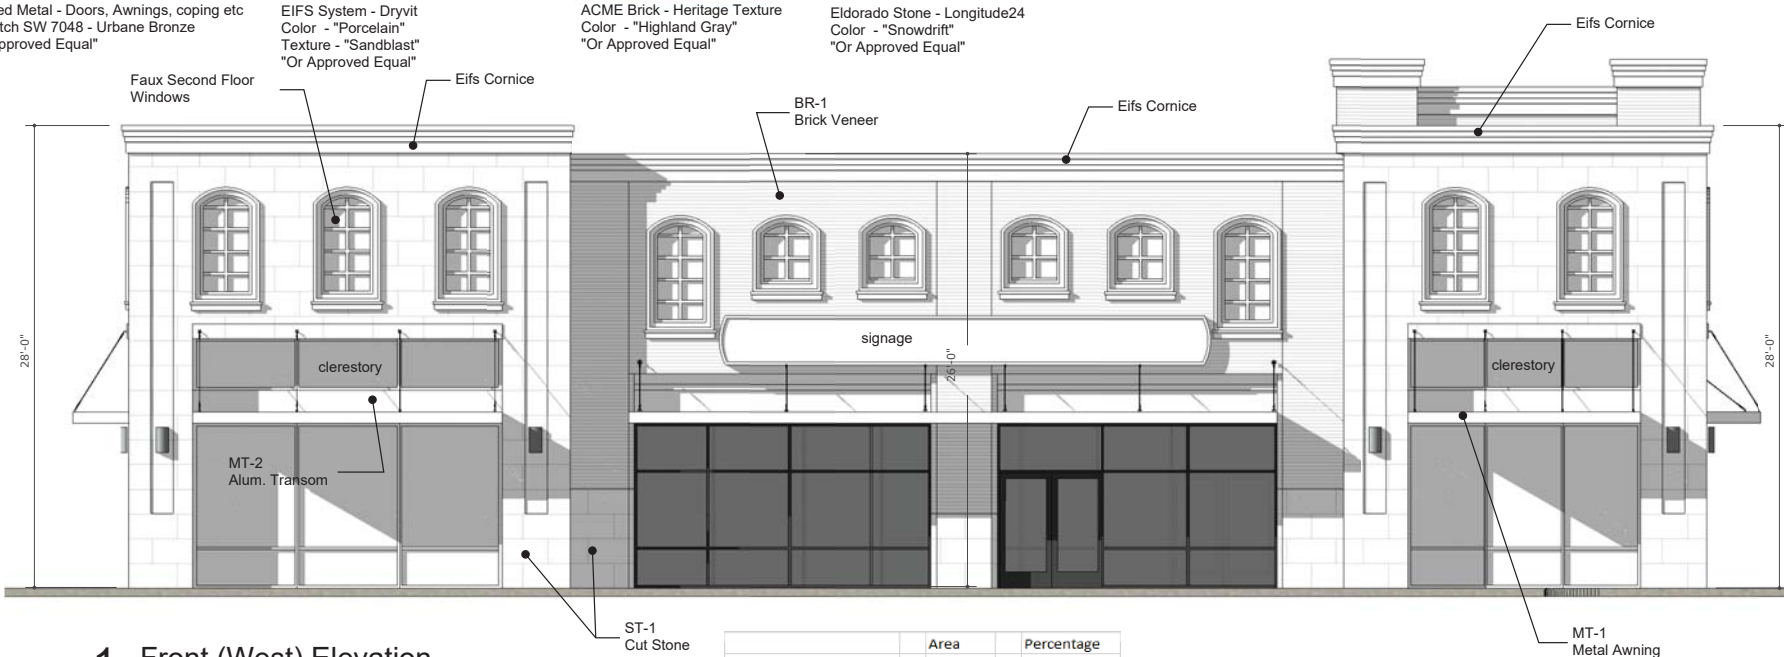

1 Front (West) Elevation
SCALE: 3/16" = 1'-0"

	Area	Percentage
TOTAL ELEVATION AREA:	2,600	
GLASS	916	35%
BRICK	562	22%
CUT STONE	894	34%
EIFS	228	9%

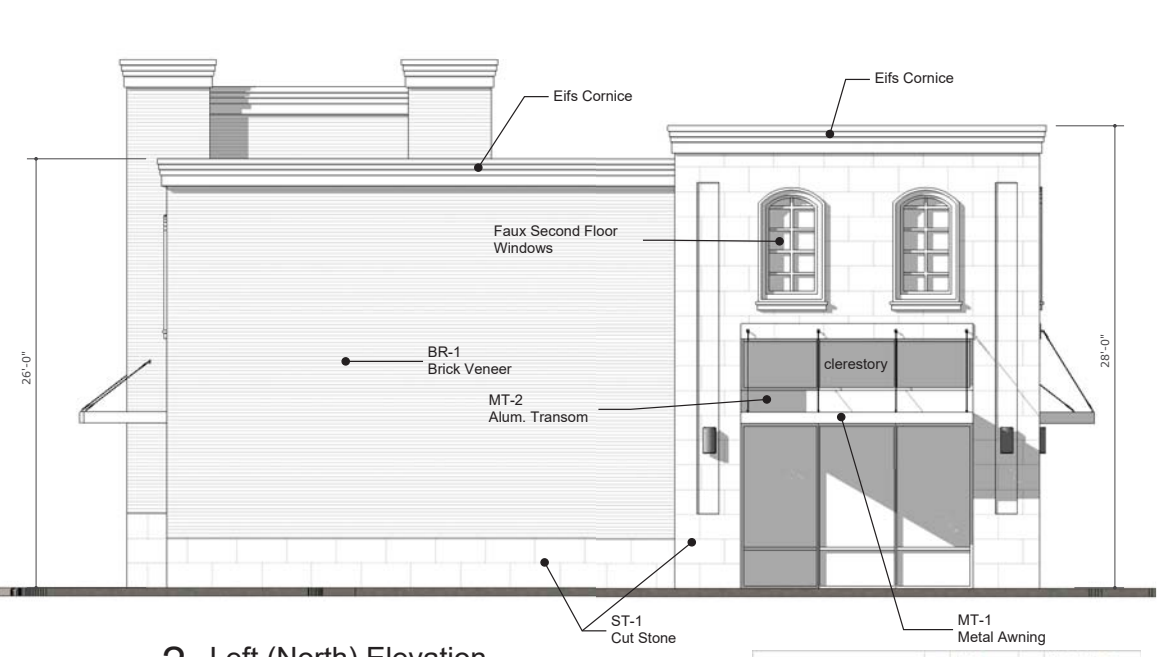

2 Left (North) Elevation
SCALE: 3/16" = 1'-0"

	Area	Percentage
TOTAL ELEVATION AREA:	1,416	
GLASS	215	15%
BRICK	658	46%
CUT STONE	454	32%
EIFS	89	6%

EXHIBIT C - SUP#20-019
The DIMENSION GROUP

10755 Sandhill Road, Dallas TX 75238

Kevins@dimensiongroup.com O: 214.343.9400 Kevin Sancibrian Page 1 of 3



4 Rear (East) Elevation
SCALE: 3/16" = 1'-0"



3 Right (South) Elevation
SCALE: 3/16" = 1'-0"



2 Left (North) Elevation
SCALE: 3/16" = 1'-0"



1 Front (West) Elevation
SCALE: 3/16" = 1'-0"


EXHIBIT C - SUP#20-019

The DIMENSION GROUP


10755 Sandhill Road, Dallas TX 75238

O: 214.343.9400

Page 2 of 3

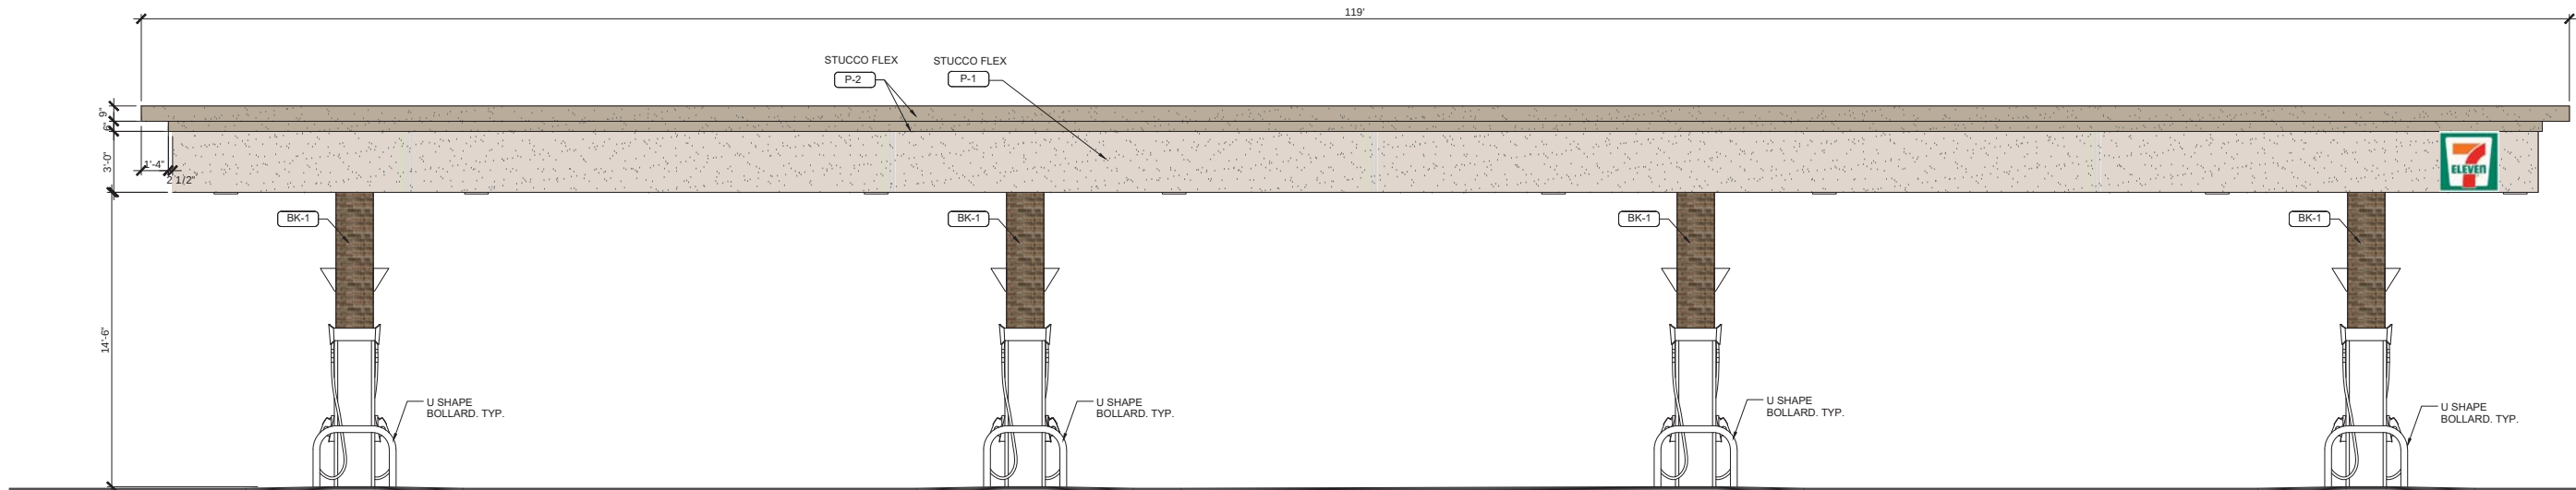

4 CANOPY REAR ELEVATION (WEST)
SCALE 1/4" = 1'-0"

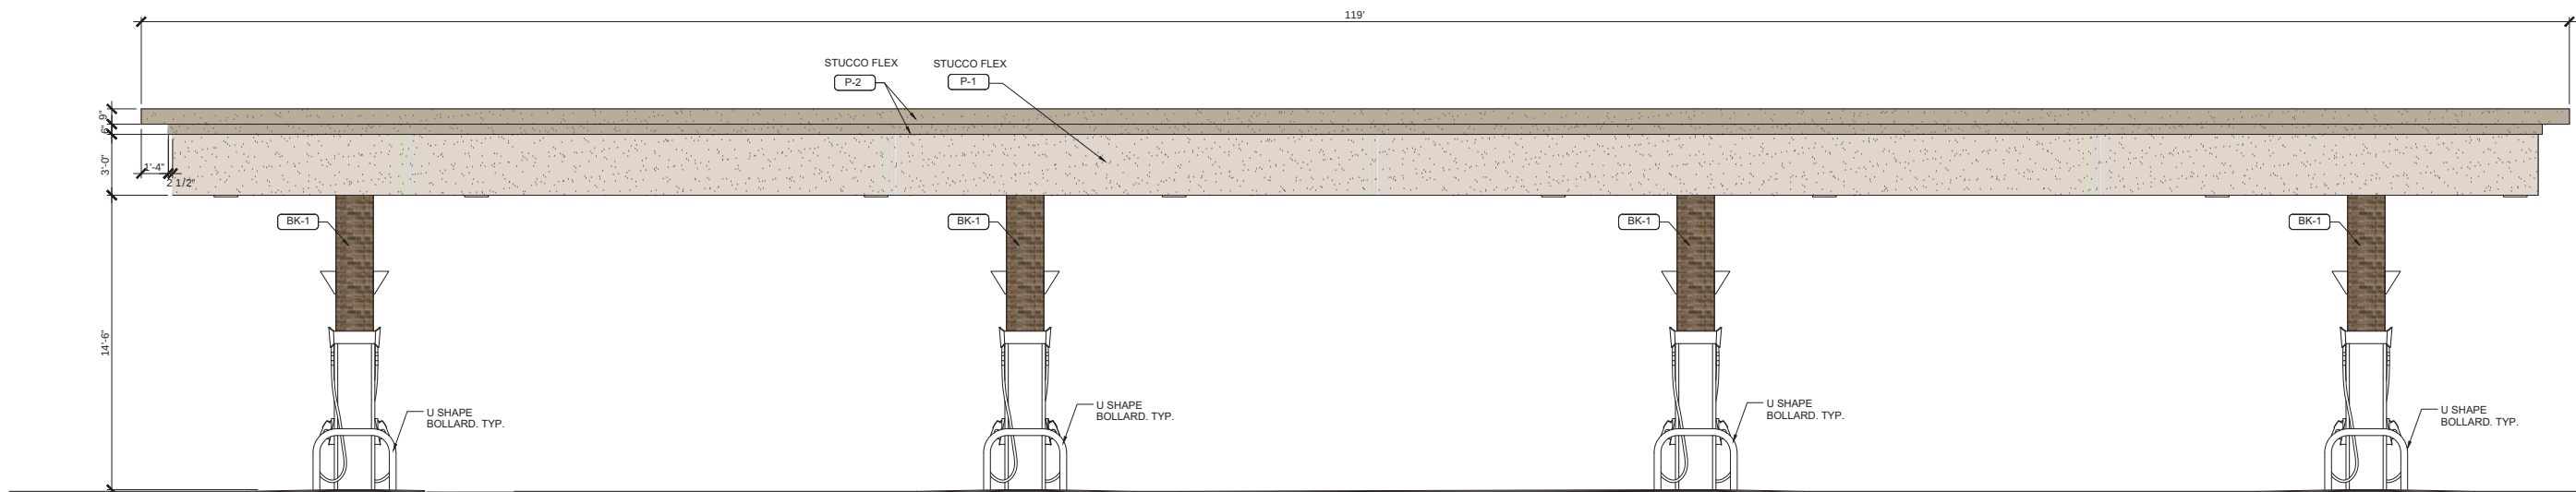


3 CANOPY FRONT ELEVATION (EAST)
SCALE 1/4" = 1'-0"


MATERIAL SCHEDULE




BK-1
ACME BRICK
HERITAGE TEXTURE -
HIGHLAND GREY
OR APPROVED EQUAL

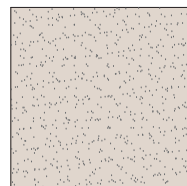


P-1
FLEX STUCCO
PAINT AESTHETIC
WHITE (SW 7035)

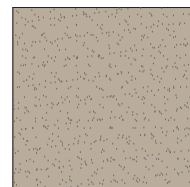


P-2
FLEX STUCCO
PAINT BALANCED BEIGE
(SW 7037)

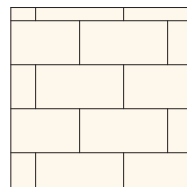

ST-1
ELDORADO STONE
LONGTITUDE24
"SNOWDRIFT" OR
APPROVED EQUAL

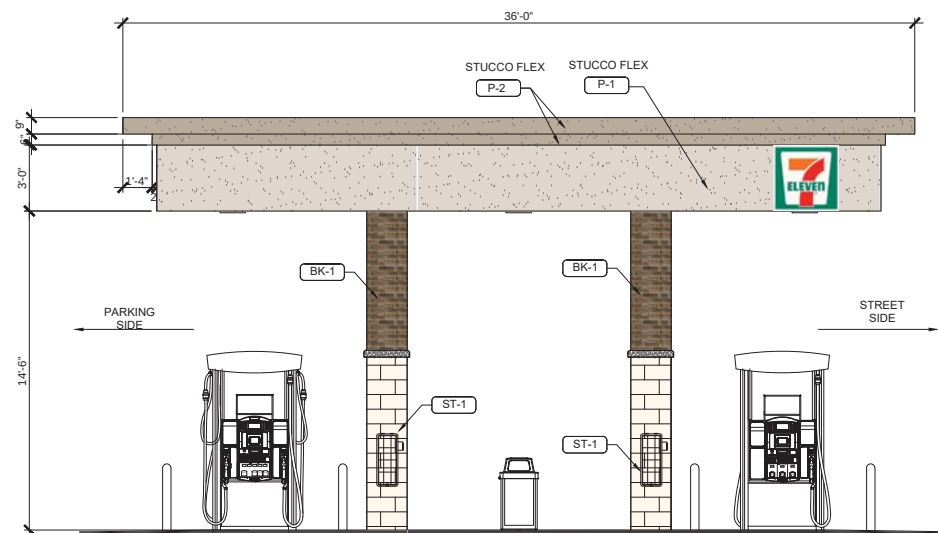

2 CANOPY RIGHT ELEVATION (SOUTH)
SCALE 1/4" = 1'-0"

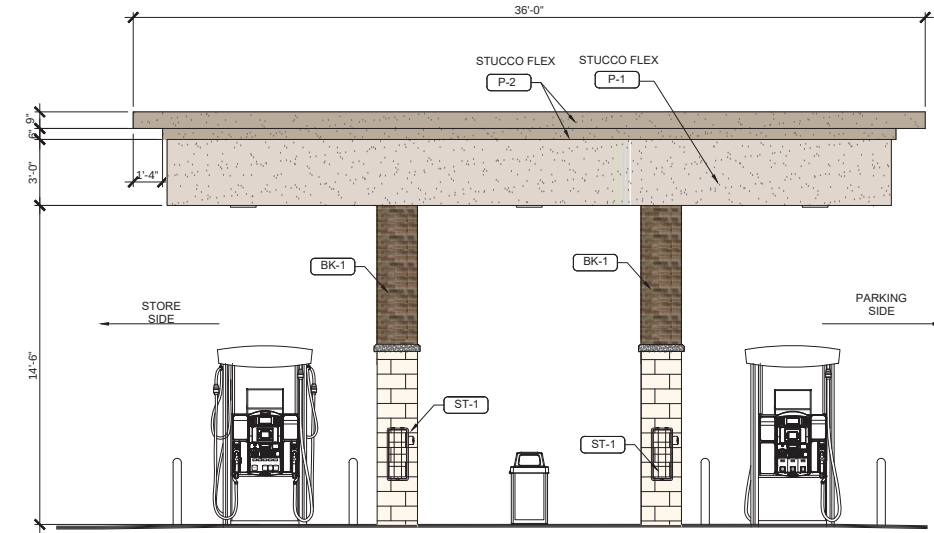

1 CANOPY LEFT ELEVATION (NORTH)
SCALE 1/4" = 1'-0"

EXHIBIT C - SUP#20-019

The DIMENSION GROUP

10755 Sandhill Road, Dallas TX 75238

O: 214.343.9400

Page 3 of 3