



X101 PROPOSED SITE PLAN

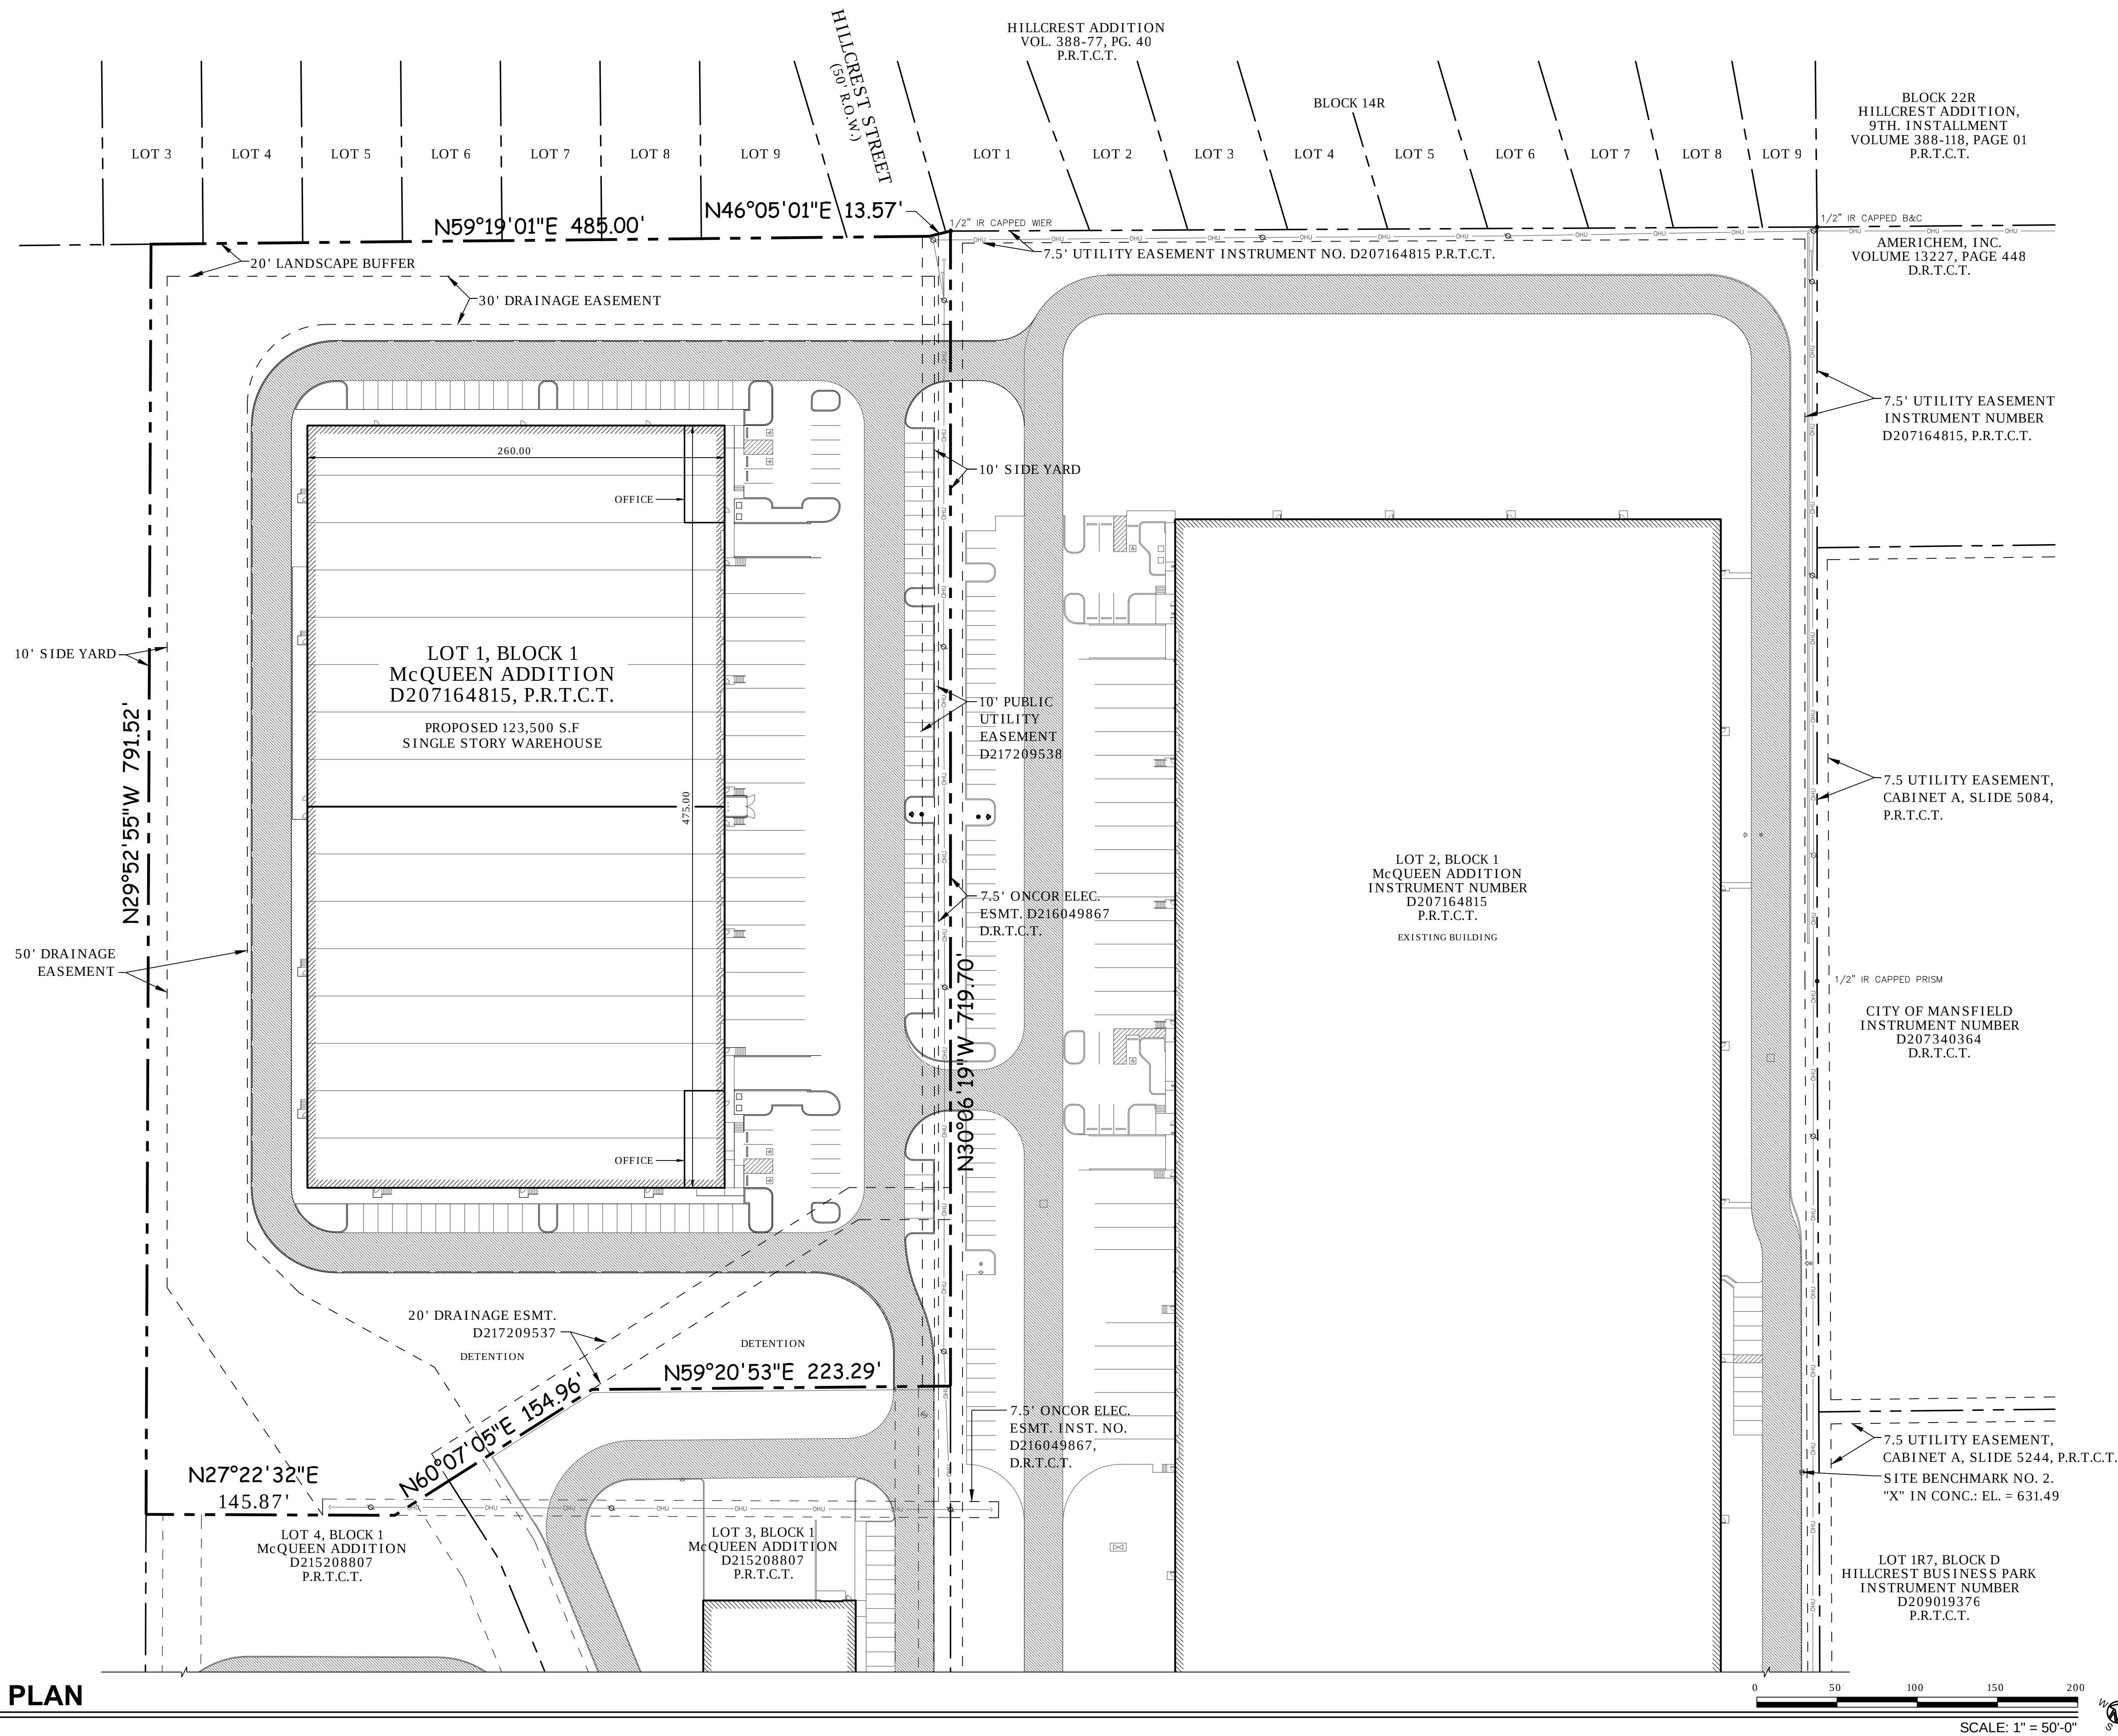


BINK'S CONSTRUCTION, INC. 3055 MEDLIN DR., ARLINGTON, TX METRO (817) 467-7809, FAX (817) 468-3752 EMAIL: airmail@binksconstruction.com TBPE Registration: F-676	
1201 HERITAGE 1201 S. HERITAGE PKWY., MANSFIELD, TX 76063 LOT 1, BLOCK 1, McQUEEN ADDITION. D207164518	
PROPOSED SITE PLAN	
DRAWN BY JEM	SHEET NUMBER X1
DATE JULY 13, 2021	
PROJECT NO. 0519	

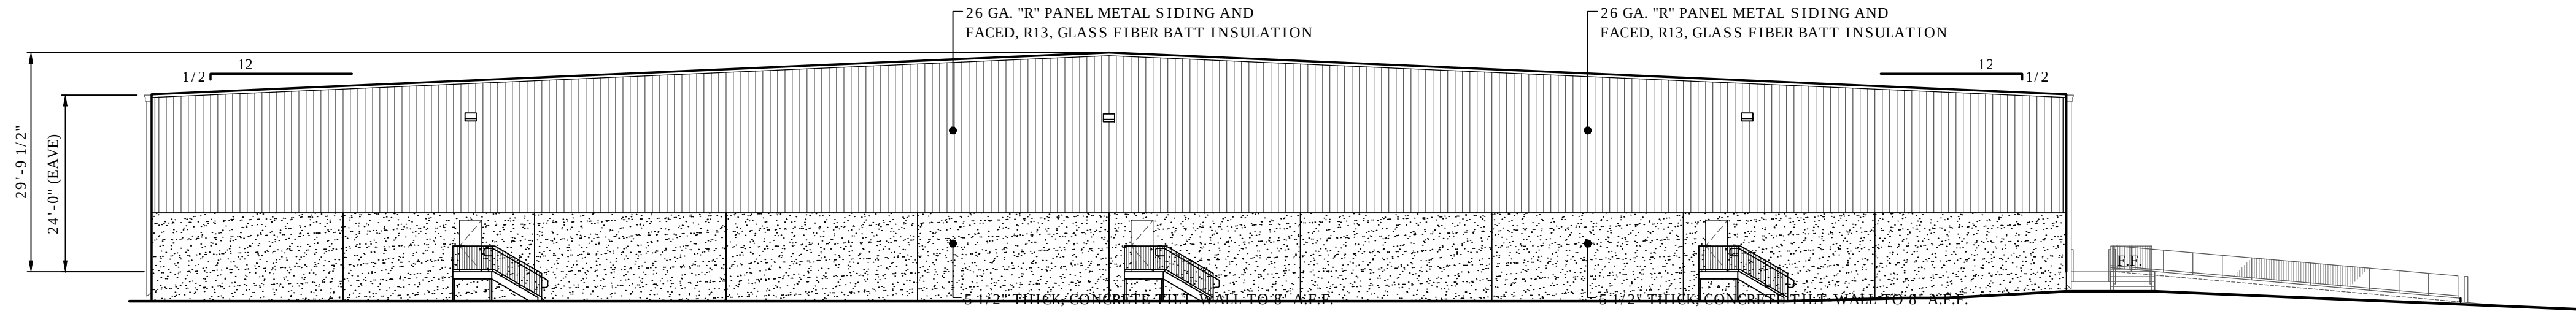


X201 PROPOSED SOUTH ELEVATION

SCALE: 1/16 = 1'-0"

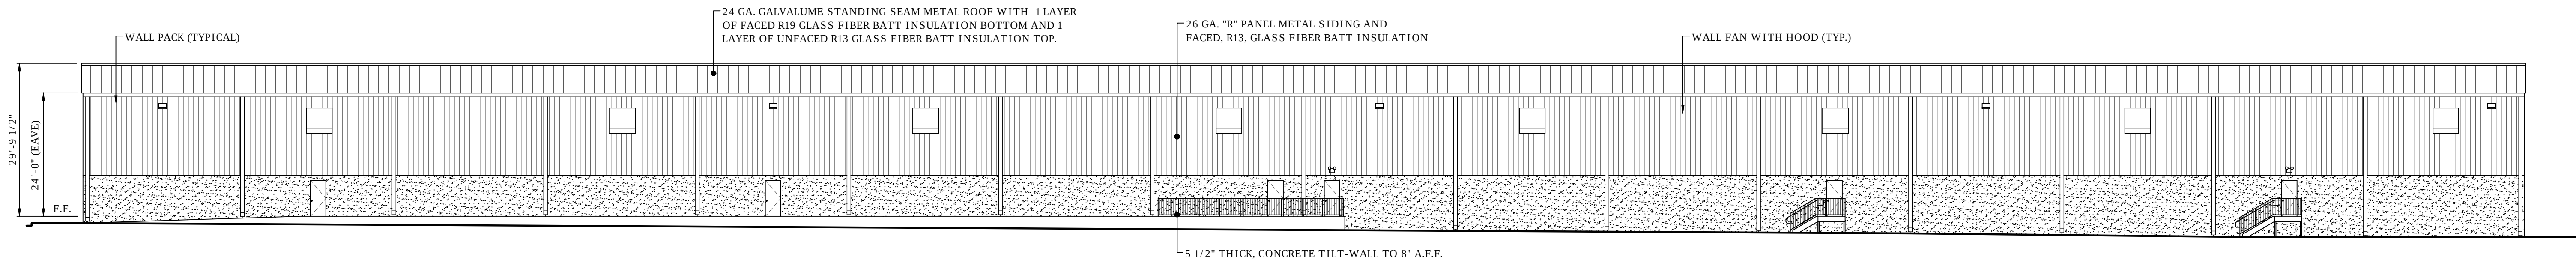


X201 PROPOSED WEST ELEVATION

SCALE: 1/16 = 1'-0"

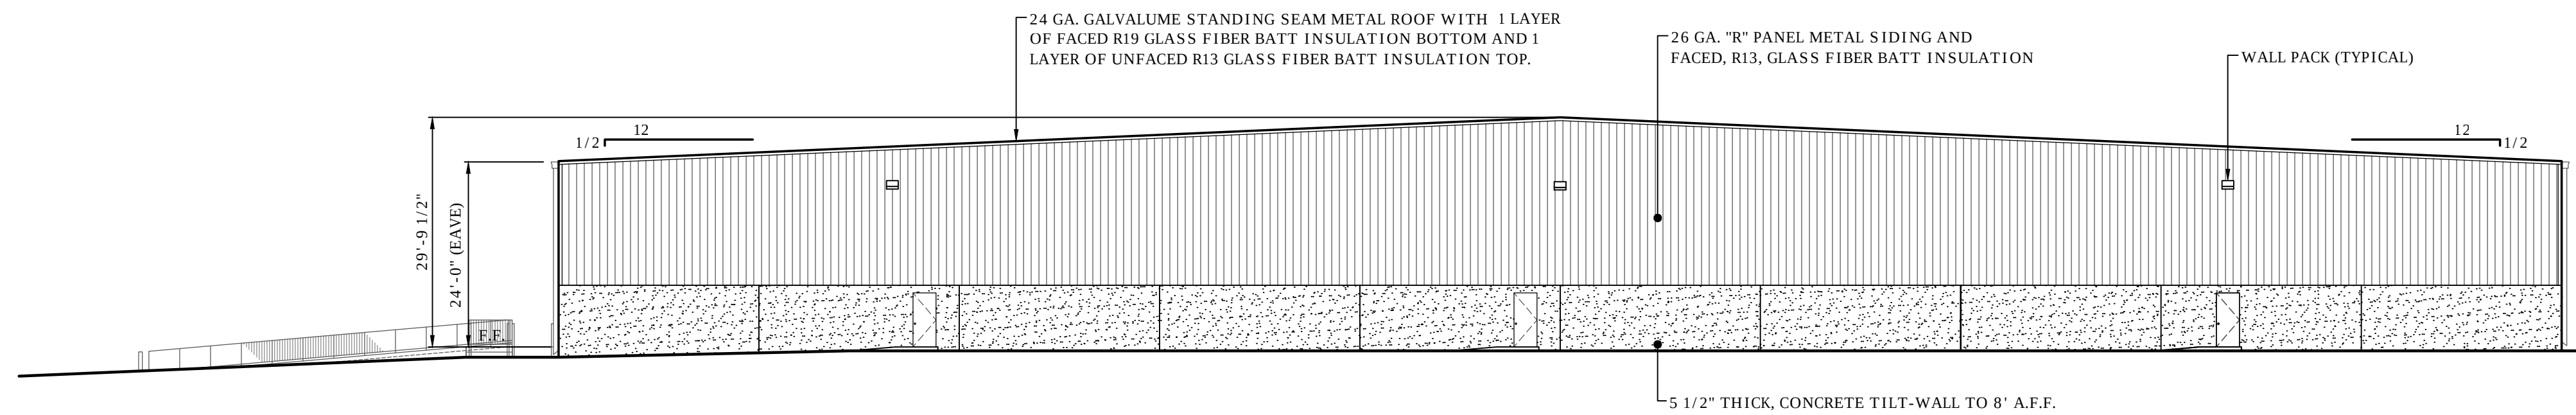

X201 PROPOSED NORTH ELEVATION

SCALE: 1/16 = 1'-0"

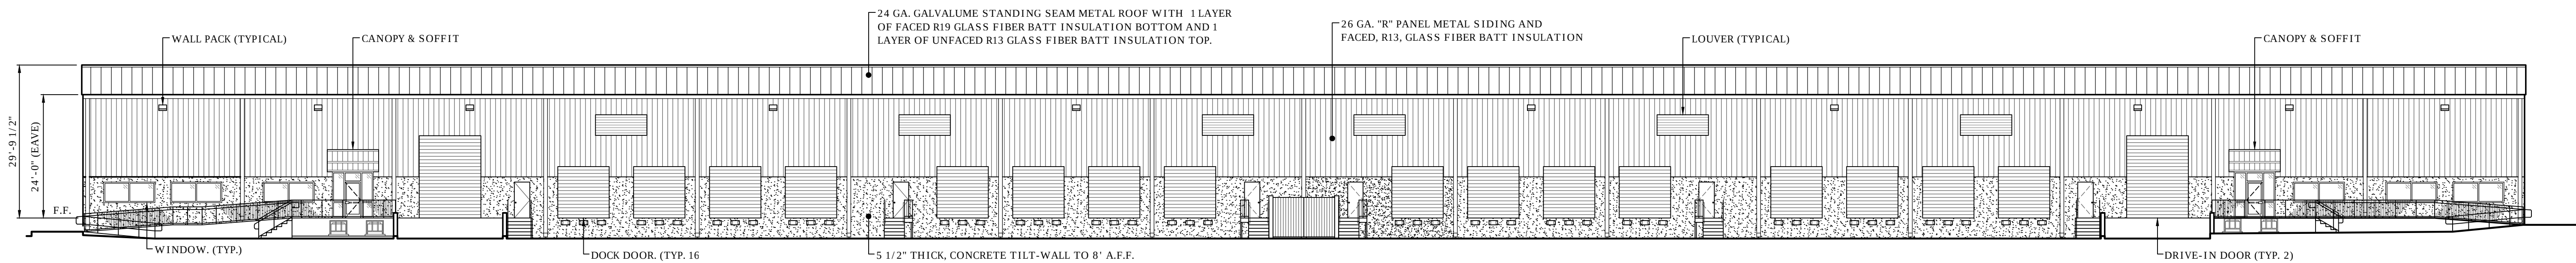

X201 PROPOSED EAST ELEVATION

SCALE: 1/16 = 1'-0"

BINK'S CONSTRUCTION, INC.
3055 MEDLIN DR., ARLINGTON, TX
METRO (817) 467-7809, FAX (817) 468-3752
EMAIL: airmail@binksconstruction.com
TBPE Registration: F-676

1201 HERITAGE
1201 S. HERITAGE PKWY., MANSFIELD, TX 76063
LOT 1, BLOCK 1, McQUEEN ADDITION.
D207164518
PROPOSED EXTERIOR ELEVATIONS

DRAWN BY
JEM
DATE
JULY 13, 2021
PROJECT NO.
0519
SHEET NUMBER
X2