
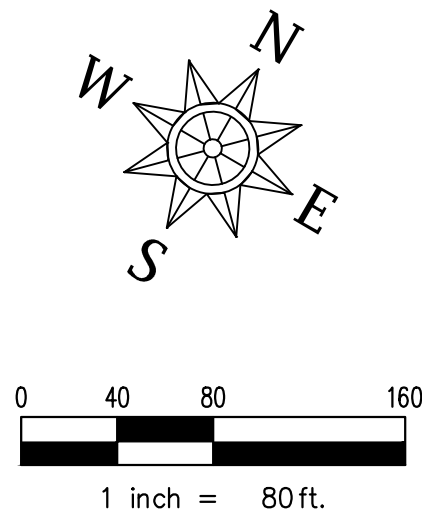


Drawing: 03/2020 0853\20-095 JLB Mansfield\20-095 Erosion Control Plan\ecg Speed By: Jabbal Save Time: 4/7/2021 4:04:28 PM
Plotted by: Jabbal Plot Date: 4/7/2021 5:16 PM

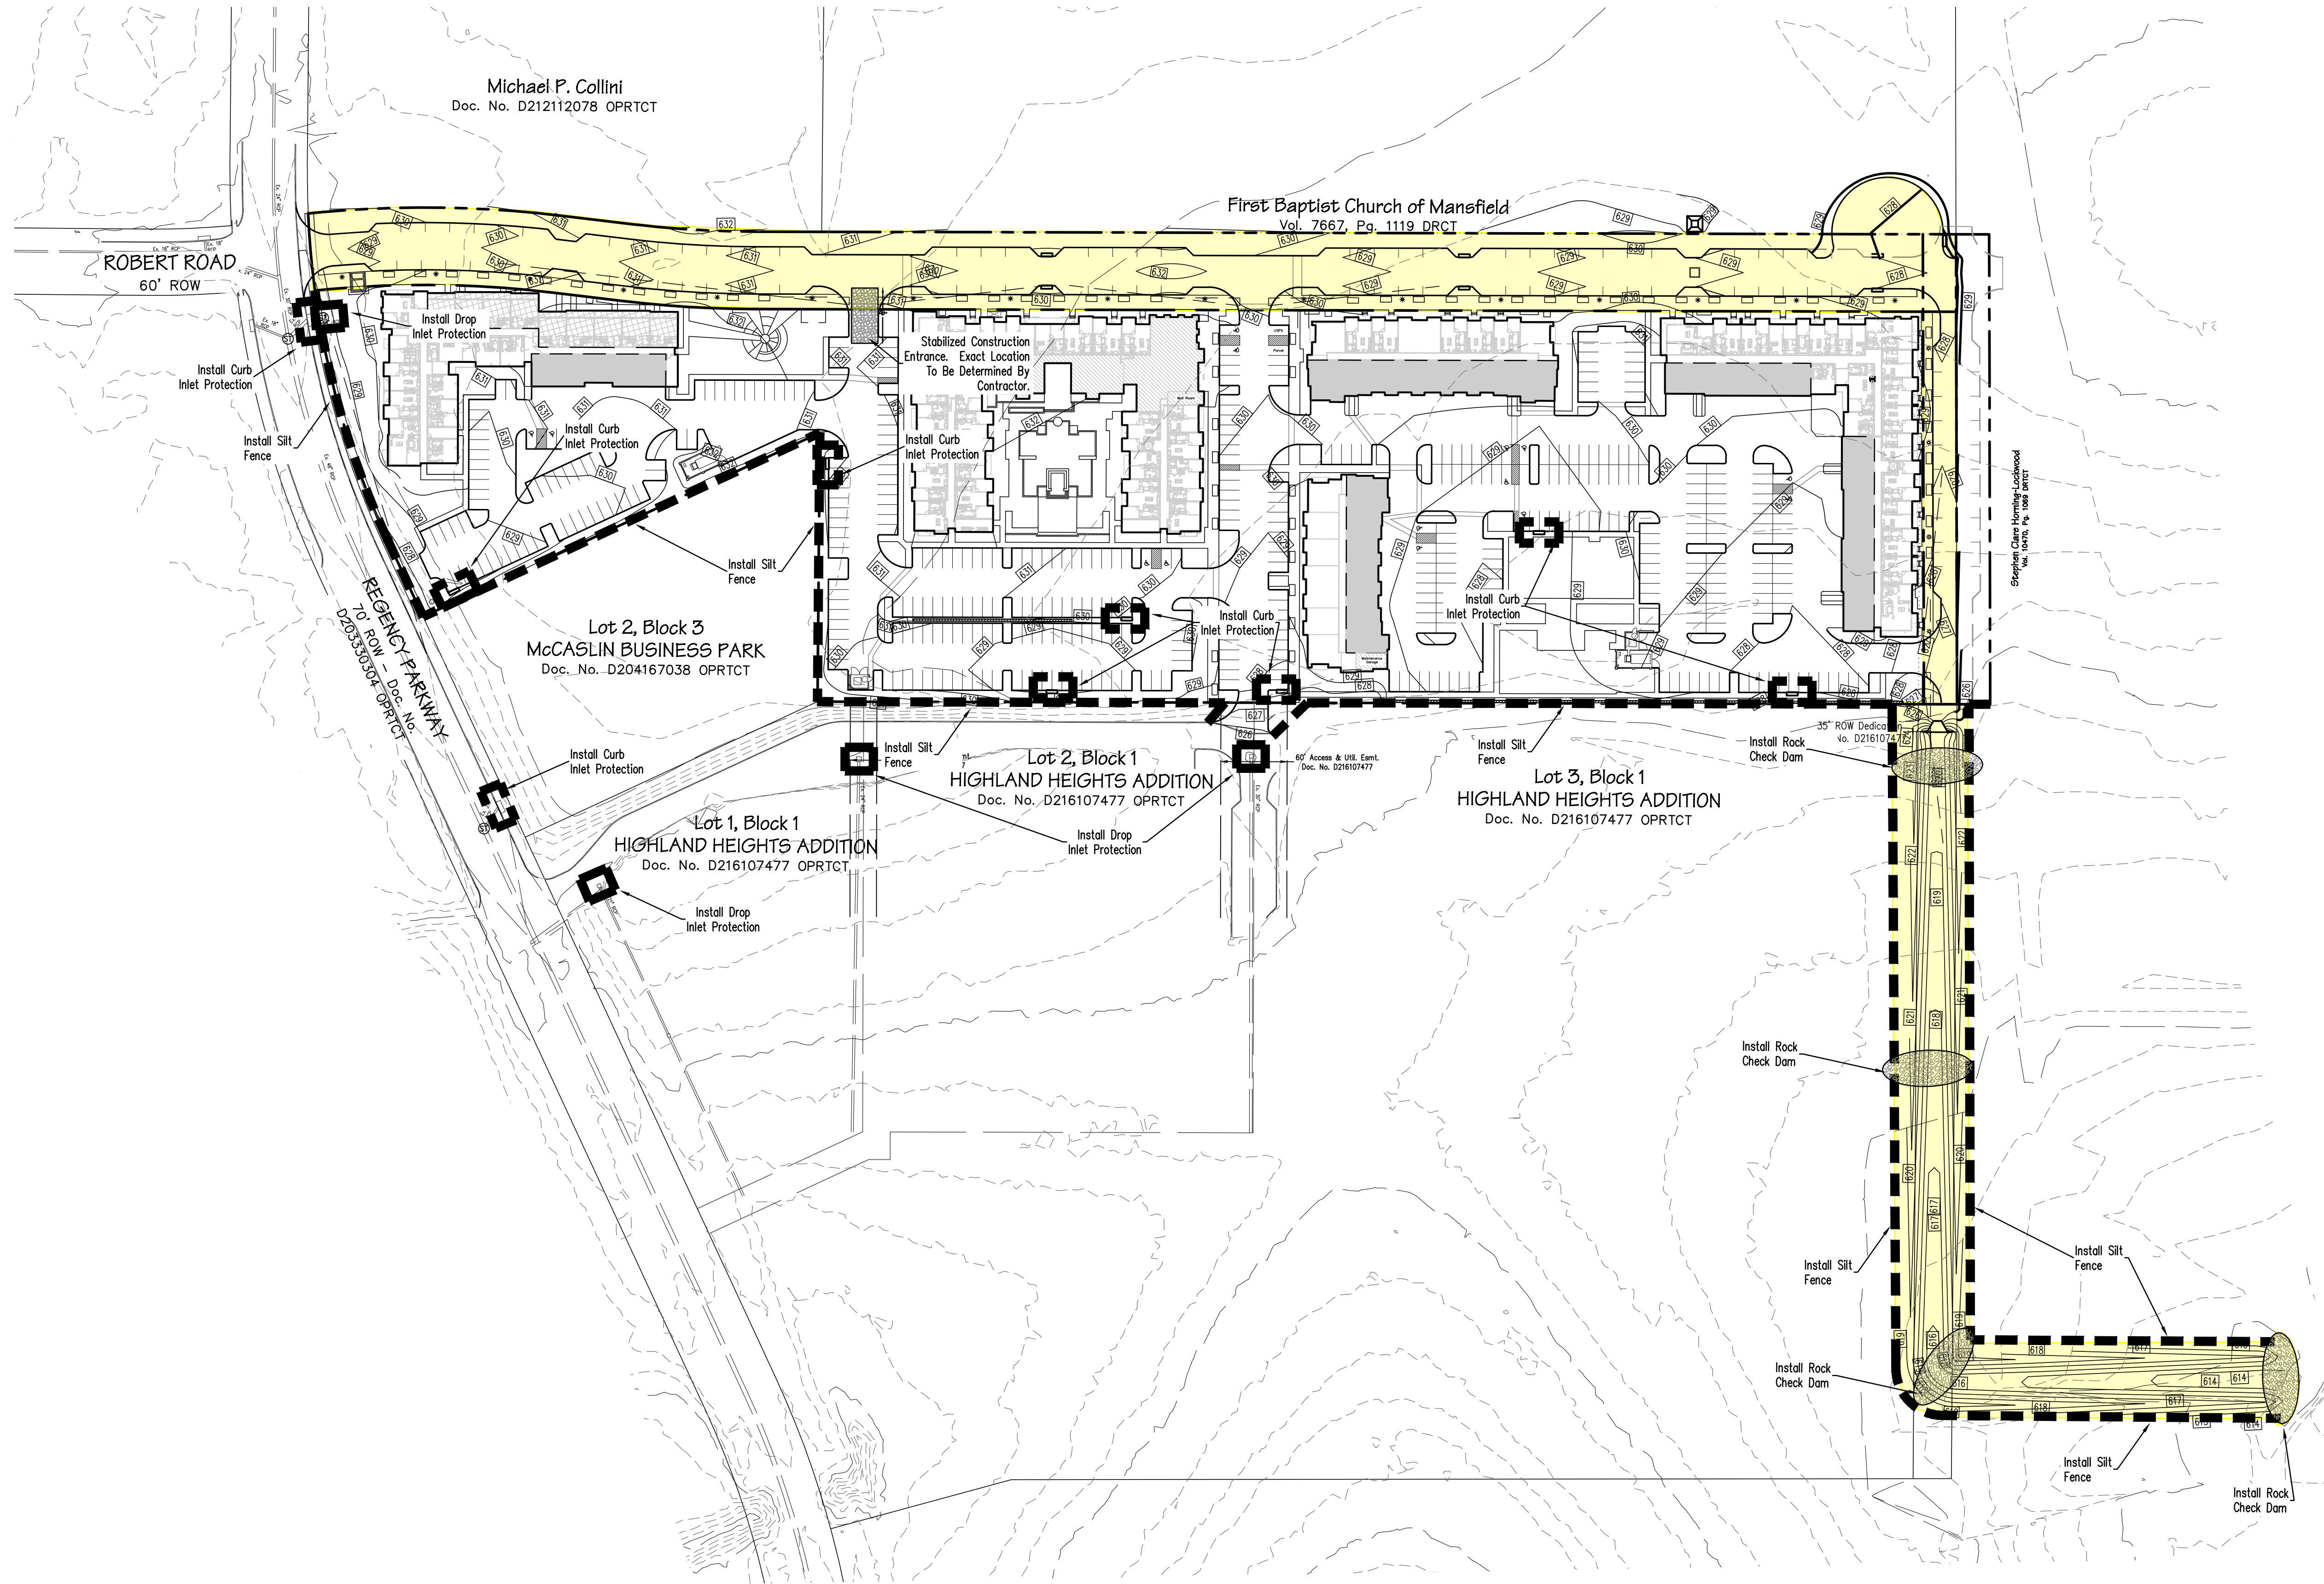

This plan is released for the purpose of interim review and pricing under the authority of JOSEPH K. LEHMAN, P.E. 138208

Date: March 4, 2021
It is not to be used for construction.

JLB MANSFIELD
LOT 1, BLOCK A
CITY OF MANSFIELD
TARRANT COUNTY, TEXAS

Revisions	Date

Scale: As Shown

Drawn By: BLM

Checked By: KSW

SEI No. 20-095