



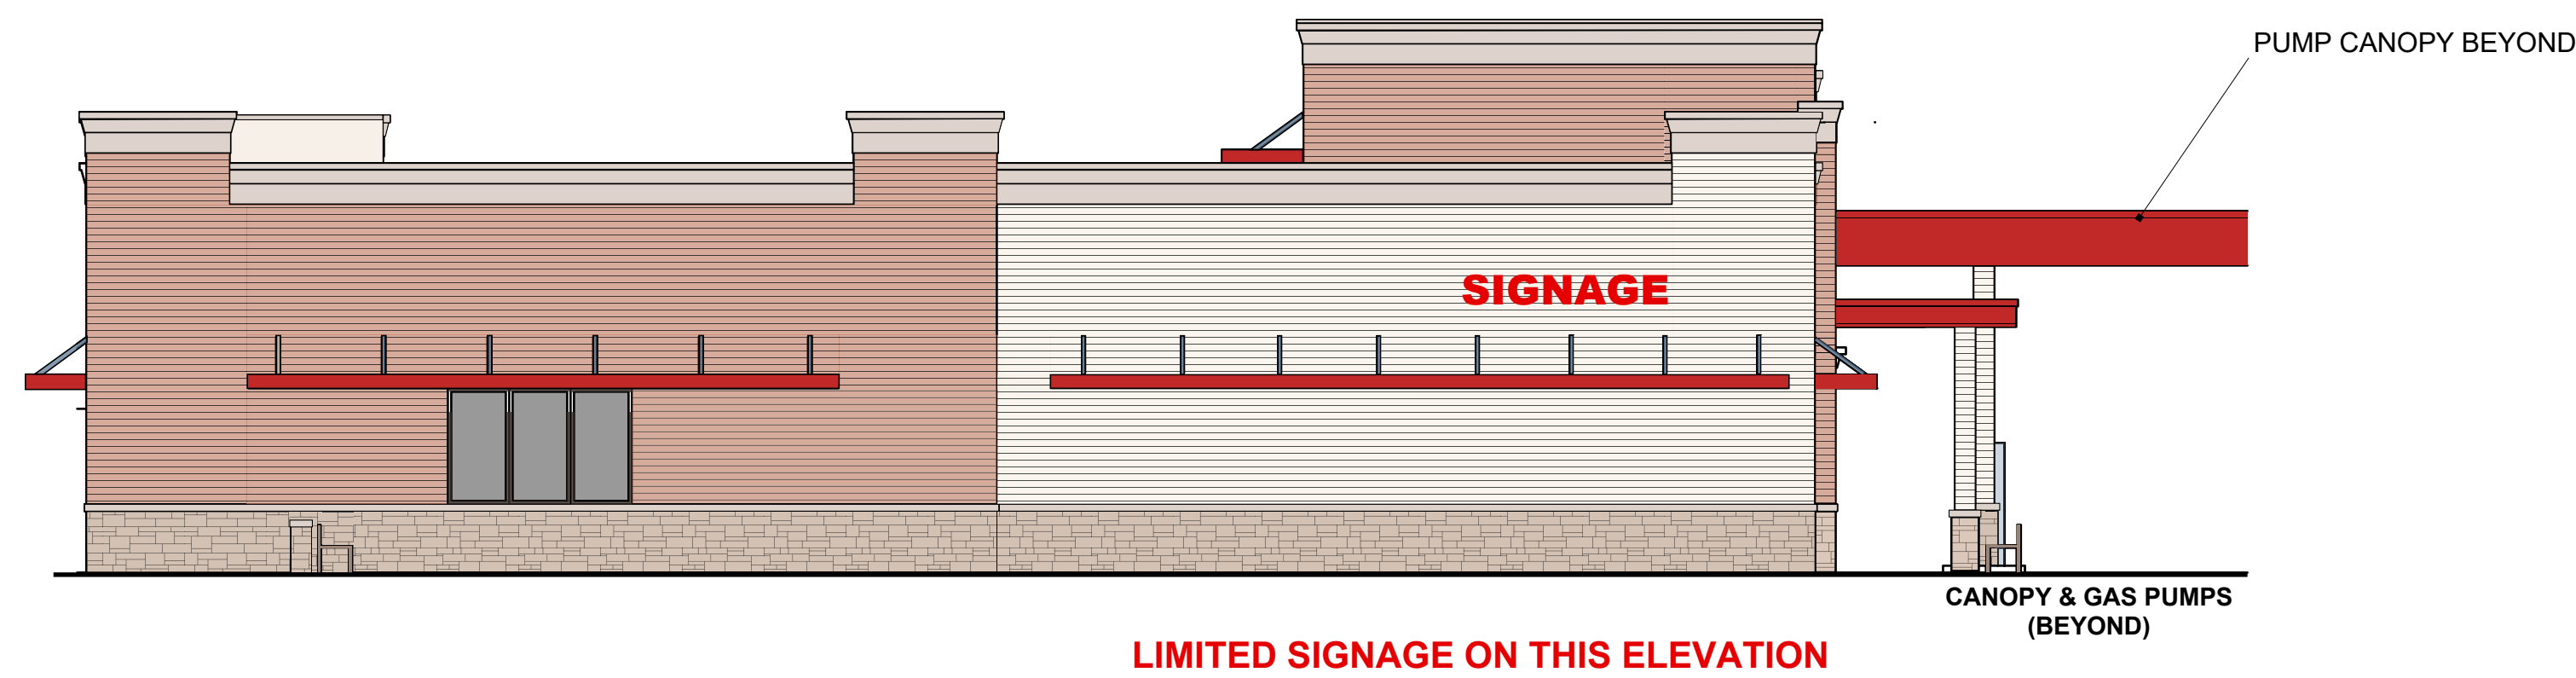

LIMITED SIGNAGE ON THIS ELEVATION

WEST ELEVATION: ELEVATION (GERTIE BARRETT ROAD SIDE)

SCALE: 1/8" = 1'-0"

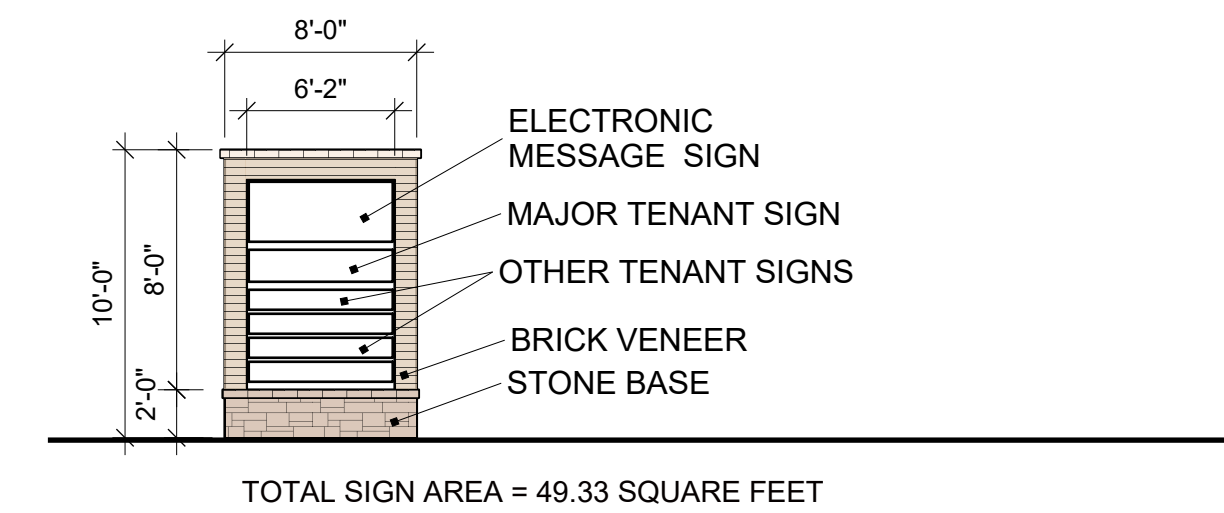

TOTAL SIGN AREA = 49.33 SQUARE FEET

ELEVATION: MONUMENT SIGN

SCALE: 1/8" = 1'-0"


MONUMENT SIGN FACES HWY 287



WALL SIGN BY TENANT

ELEVATION: FROM Hwy 287


SCALE: 1/8" = 1'-0"

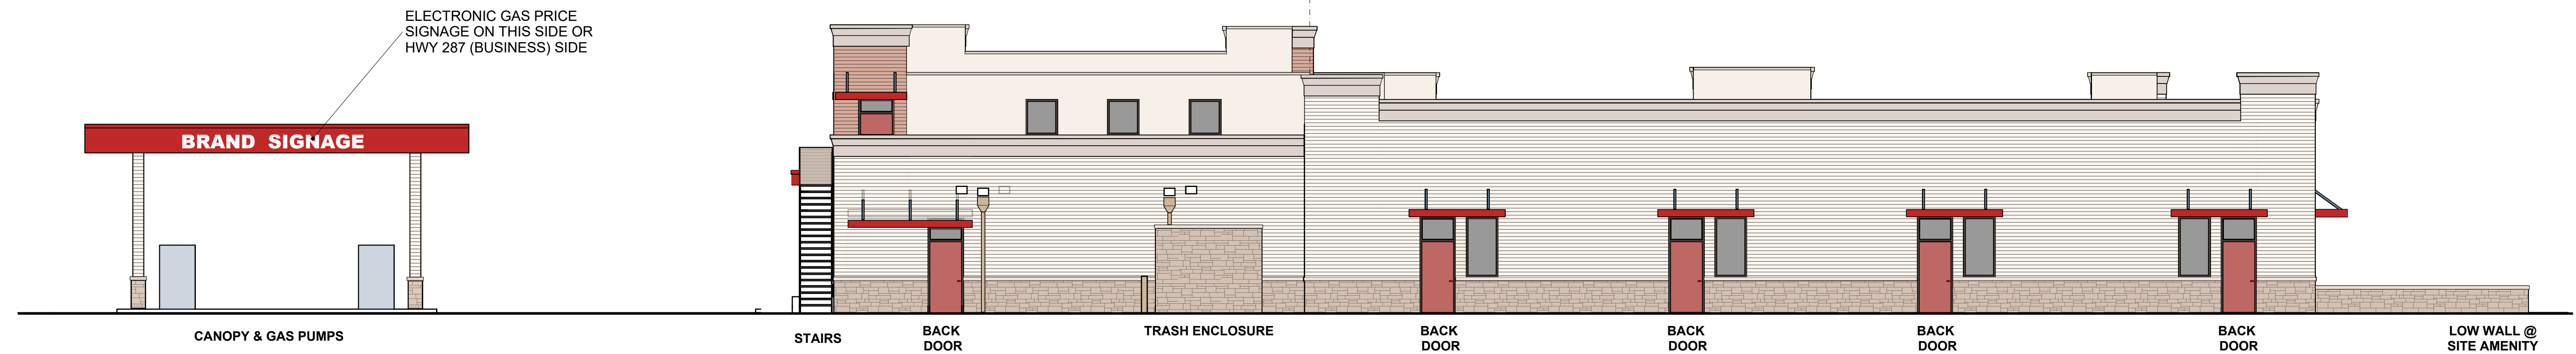

NO SIGNAGE ON THIS ELEVATION - EXCEPT ADDRESSES & STORE NAMES ON BACK DOORS

NORTH ELEVATION: REAR ELEVATION

SCALE: 1/8" = 1'-0"

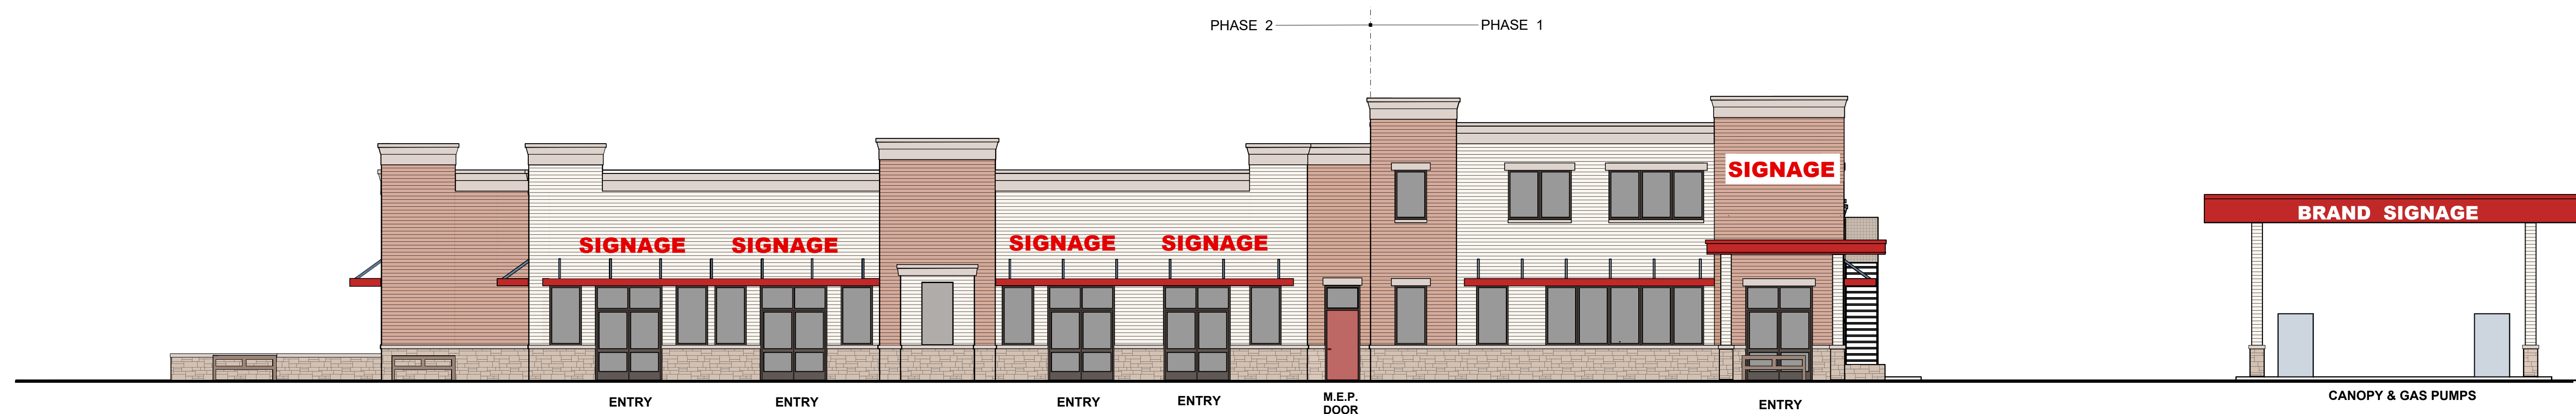

WALL SIGNS BY TENANTS

SOUTH ELEVATION: FRONT ELEVATION (TURNER WARNELL SIDE)

SCALE: 1/8" = 1'-0"