
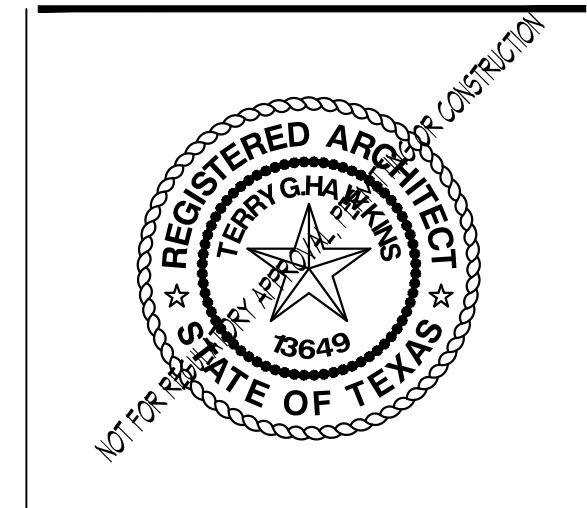


Conditions of Approval:

By-products like spent grains, yeasts, and dregs must be transported off-site in four days or less and not disposed of via a dumpster within the City and must not be stored outside of the building.

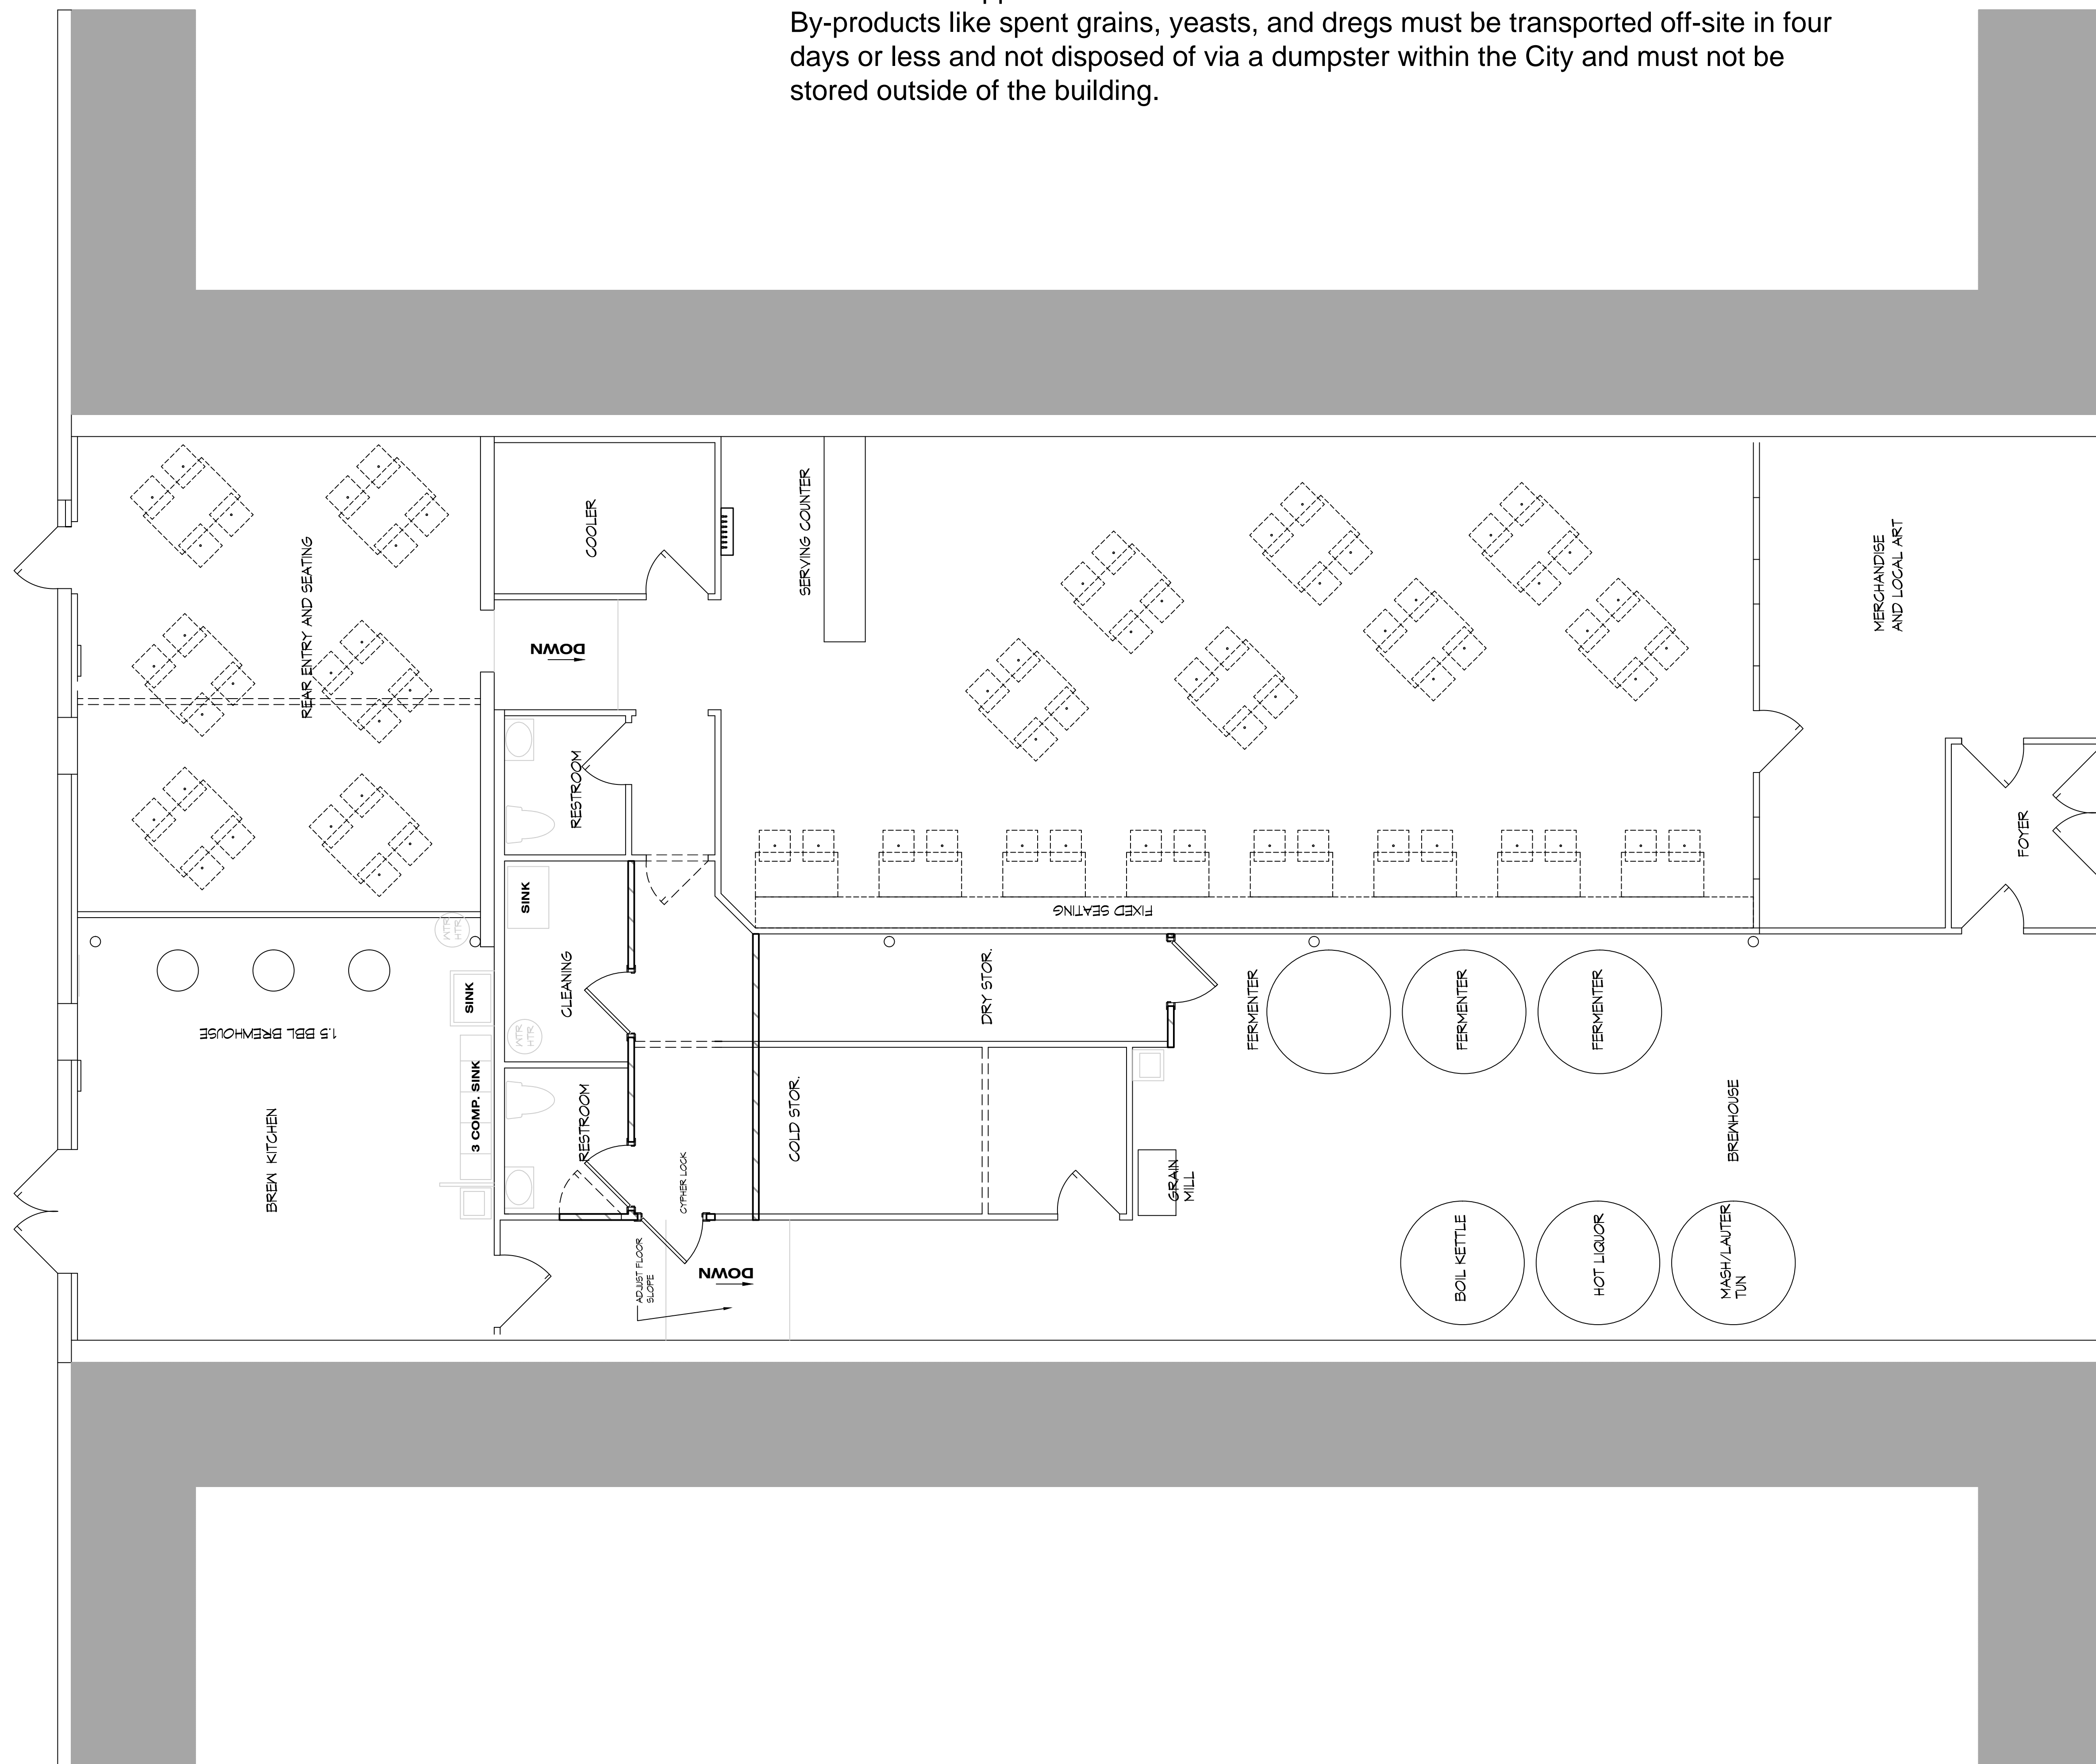

DIRTY JOB BREWING

DIRTY JOB BREWING


113 N. MAIN ST.
LOT LOT BLOCK BLOCK
SUBDIVISION
MANSFIELD, TEXAS
COUNTY

DATE: 09-13-16 PD1
9-22-16 PD2
10-5-16 PDS
.....
.....
.....
.....

117 NORTH MAIN STREET

SHEET Title:

FLOOR PLAN
1/4" = 1'0"

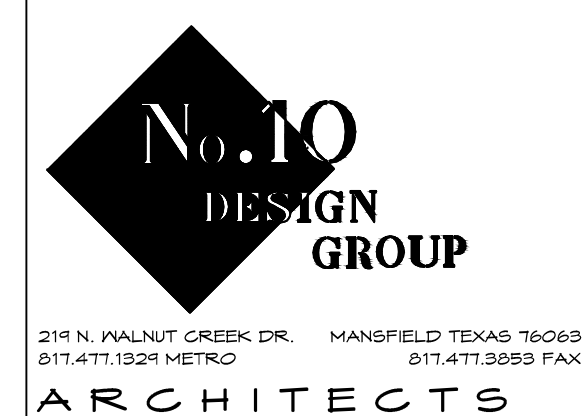

214 N. WALNUT CREEK DR. MANSFIELD TEXAS 76063
817.477.1324 METRO 817.477.3553 FAX

ARCHITECTS

© COPYRIGHT 2010 NO. 10 DESIGN GROUP

SHEET No.:

A1-0