


-------------	--	--	

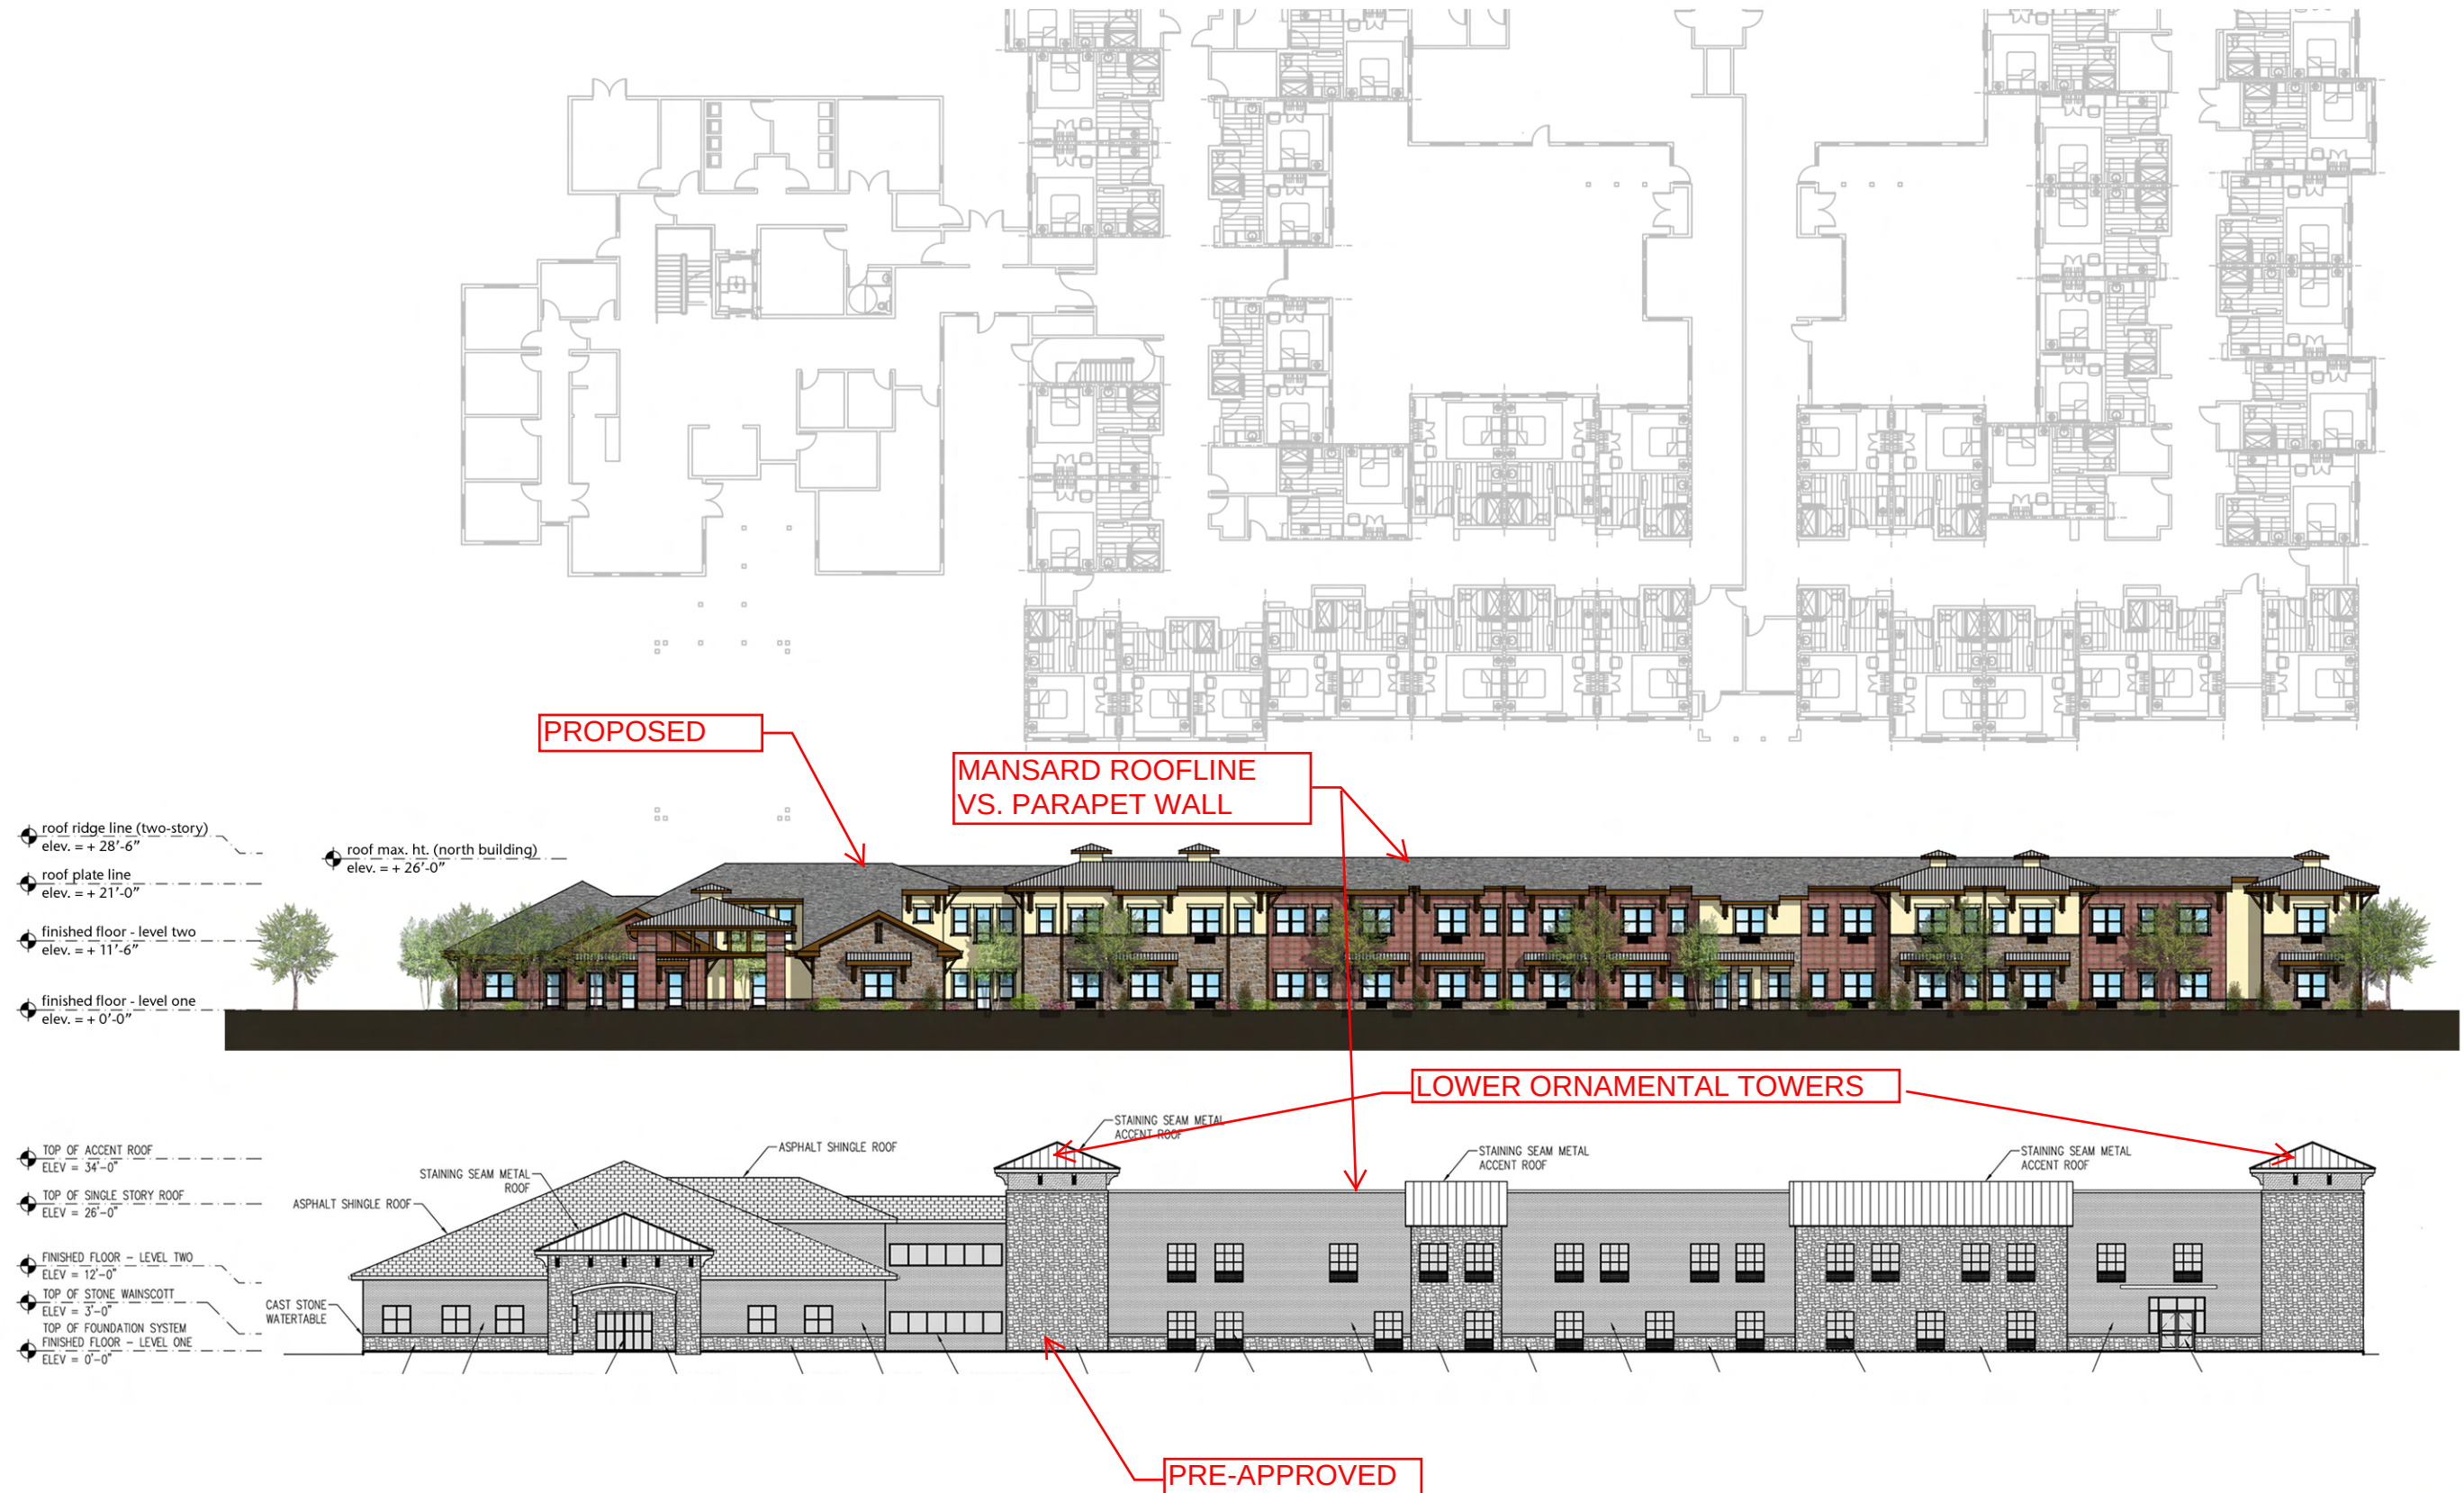

proposed west elevation (overlay with previous scheme)



proposed west elevation
1" = 30'-0"

Mansfield Assisted Living
and Memory Care
Mansfield, Texas


PROJECT NO. : 13010
DATE : JULY 10, 2013
SEAL :

OWNER :
Rochester Springs, LLC


KEY PLAN
PHASE:
CONCEPT DESIGN
SHEET DESCRIPTION :
PRELIMINARY LANDSCAPE
DESIGN

SHEET NUMBER :
L01


Digital File:

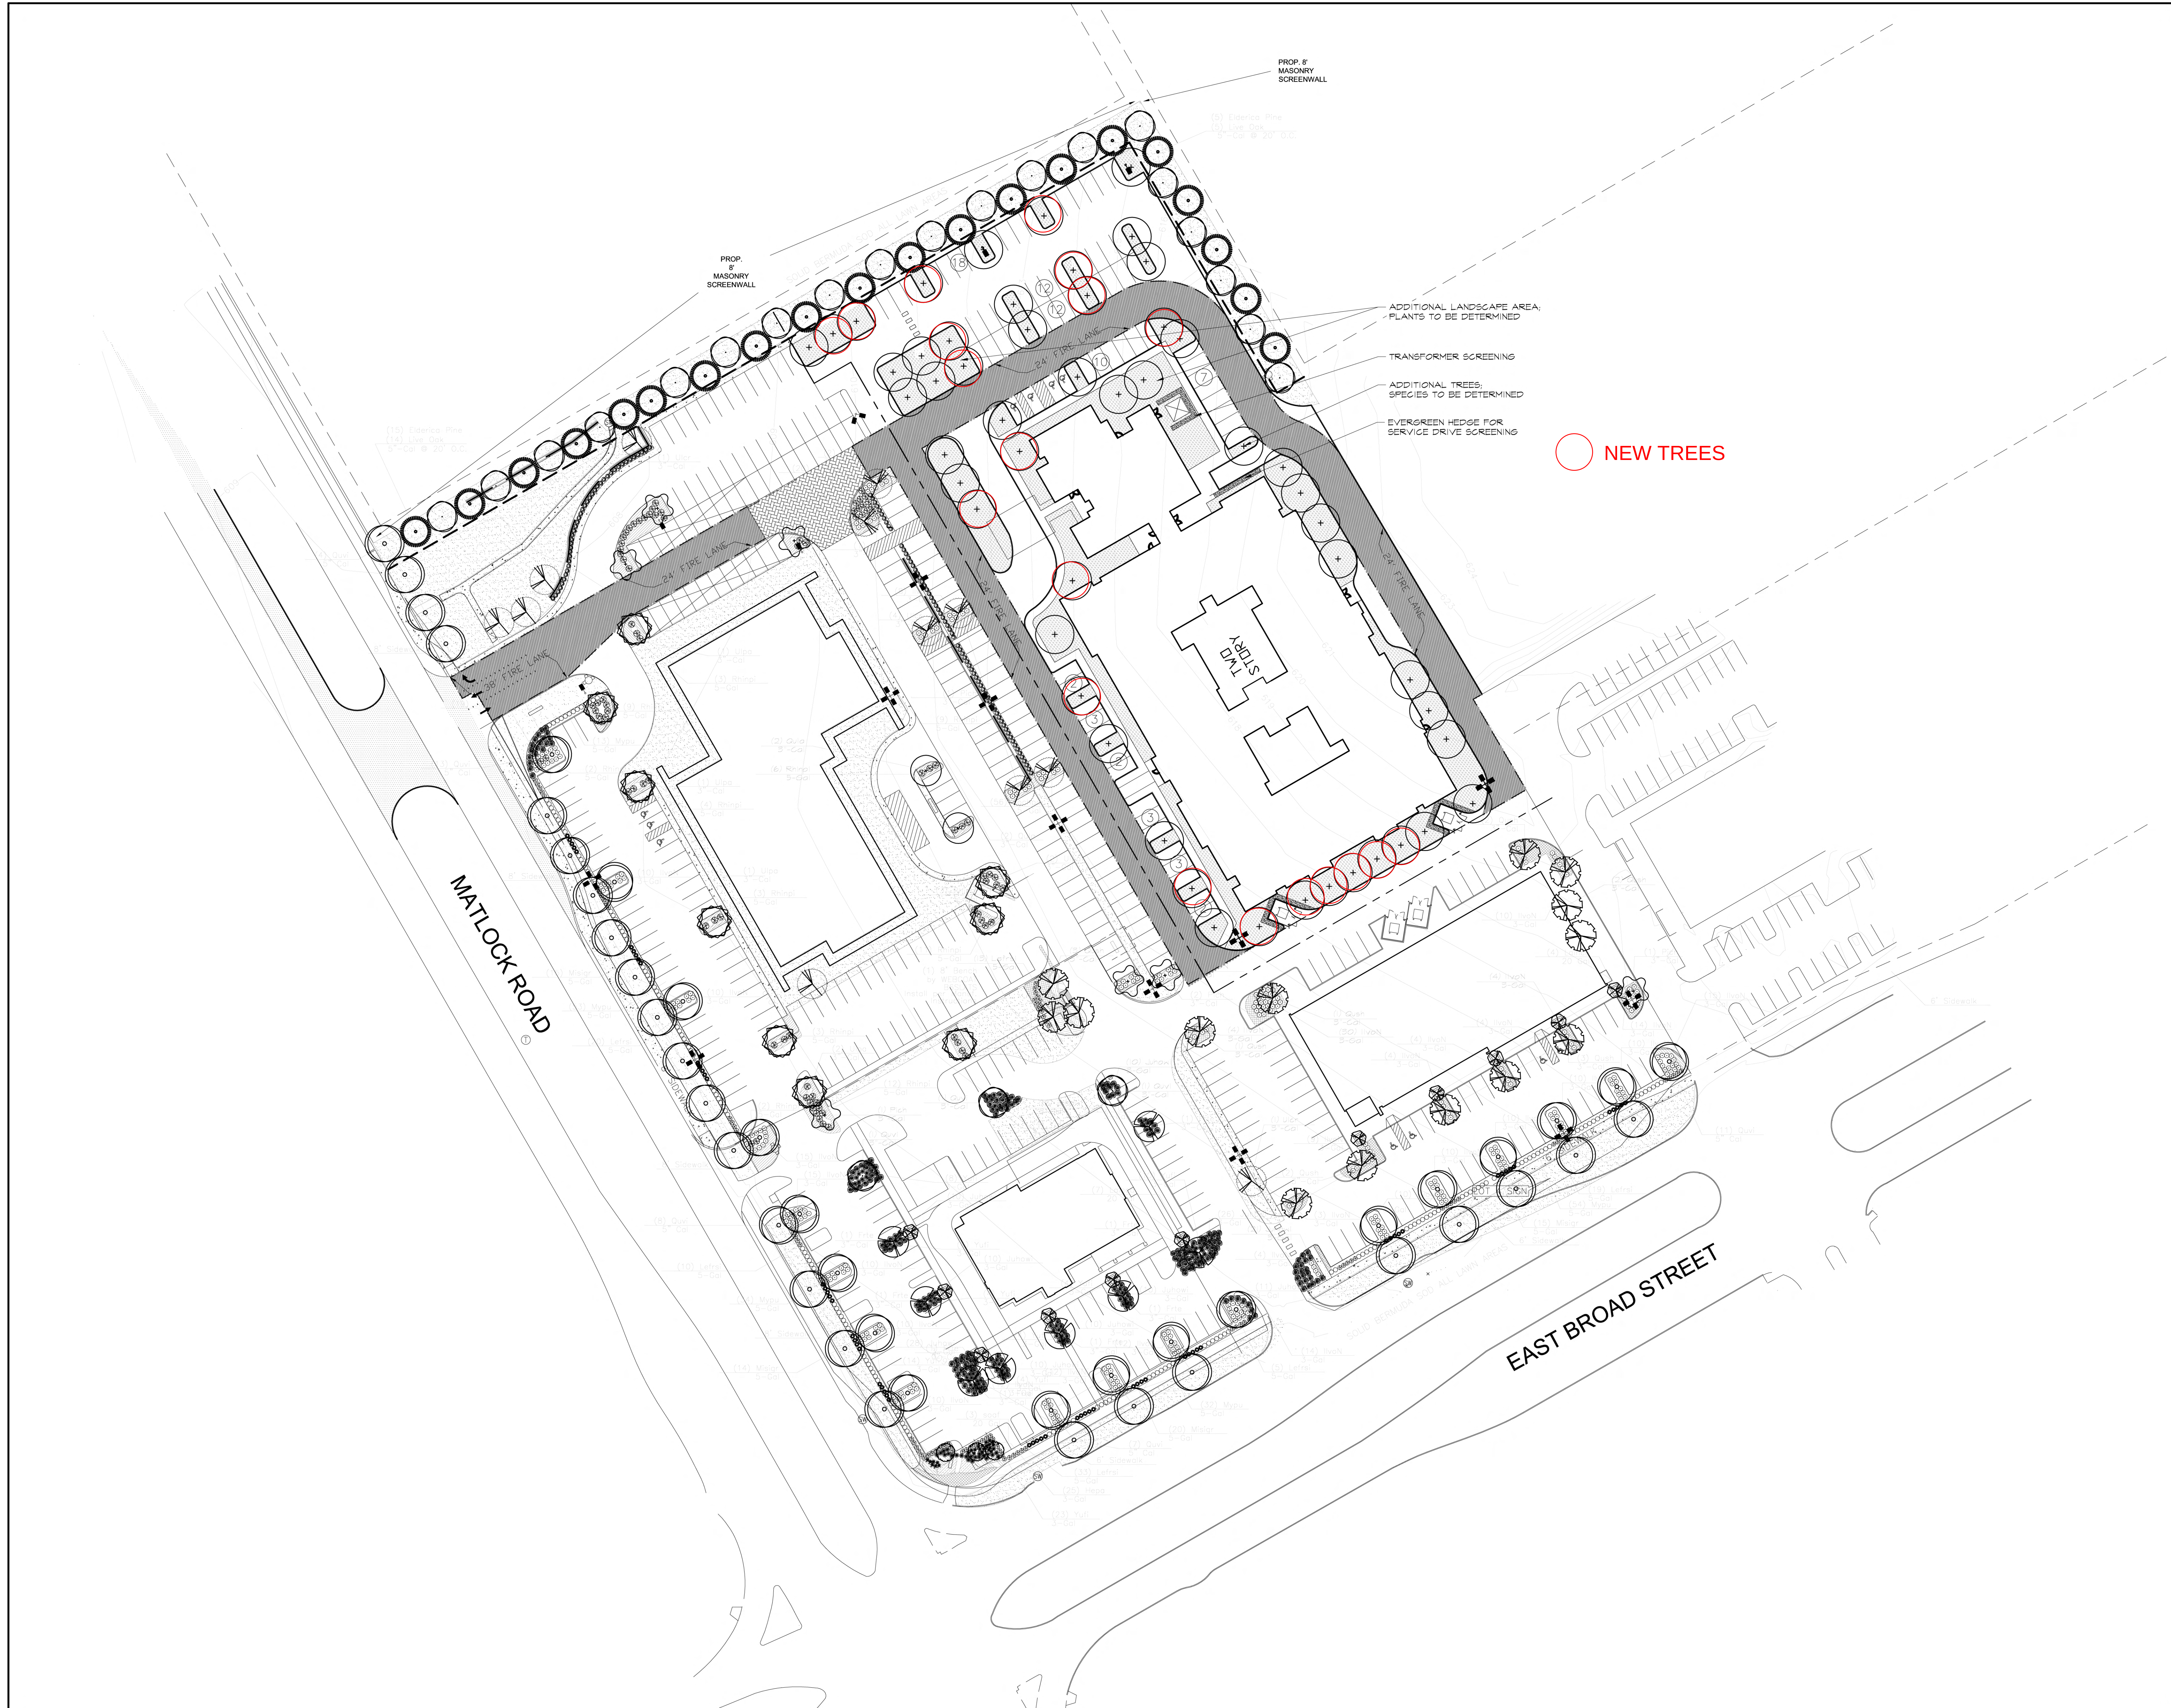


Mansfield Assisted Living and Memory Care

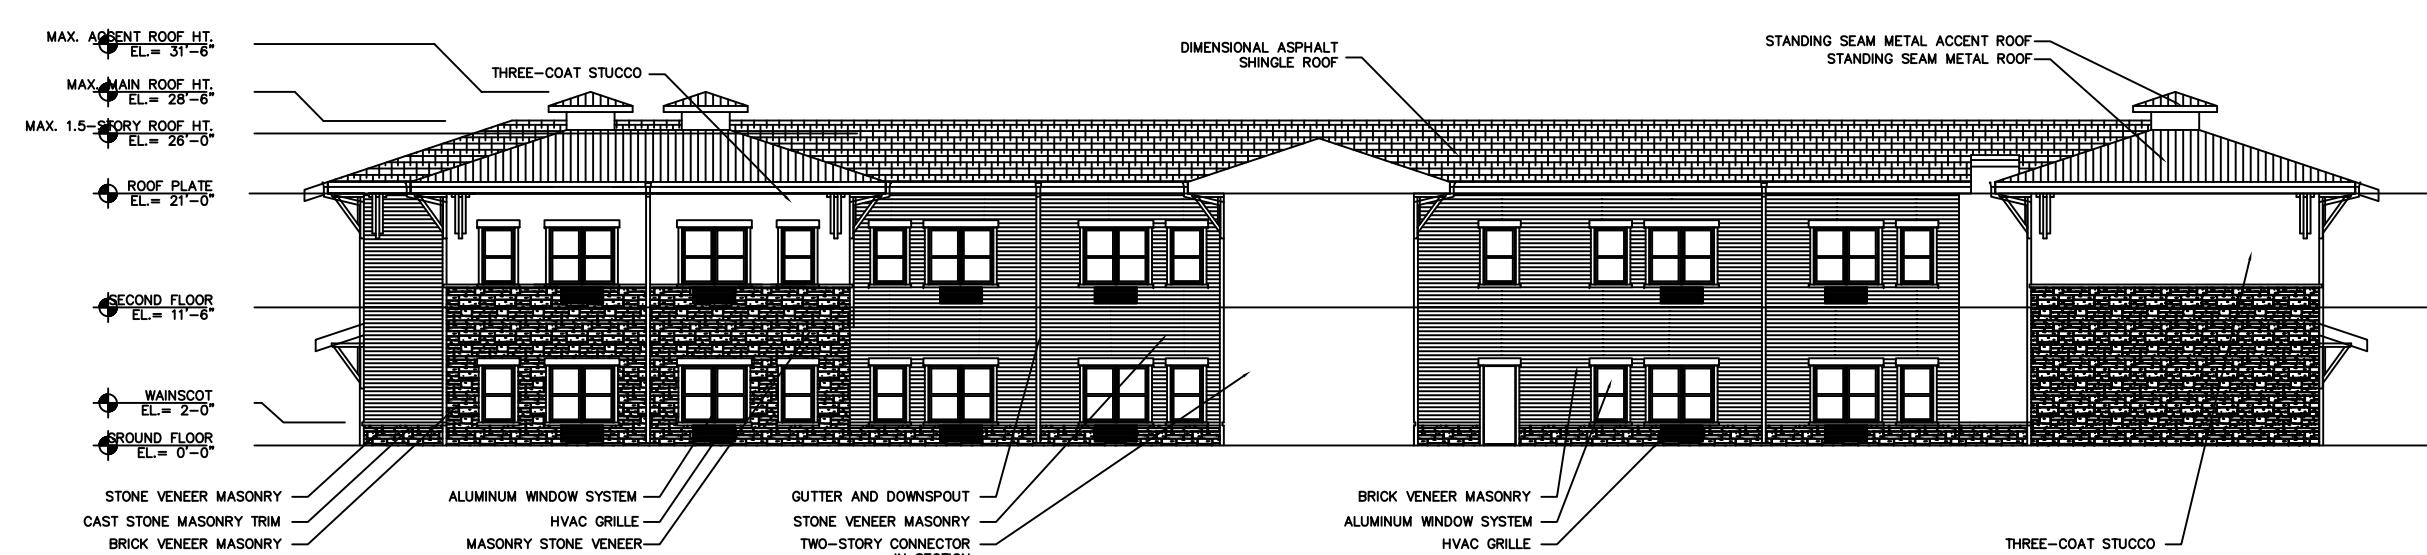

05 NORTH ELEVATION (TWO-STORY AT CONNECTION)
SCALE: 1/16" = 1'-0"

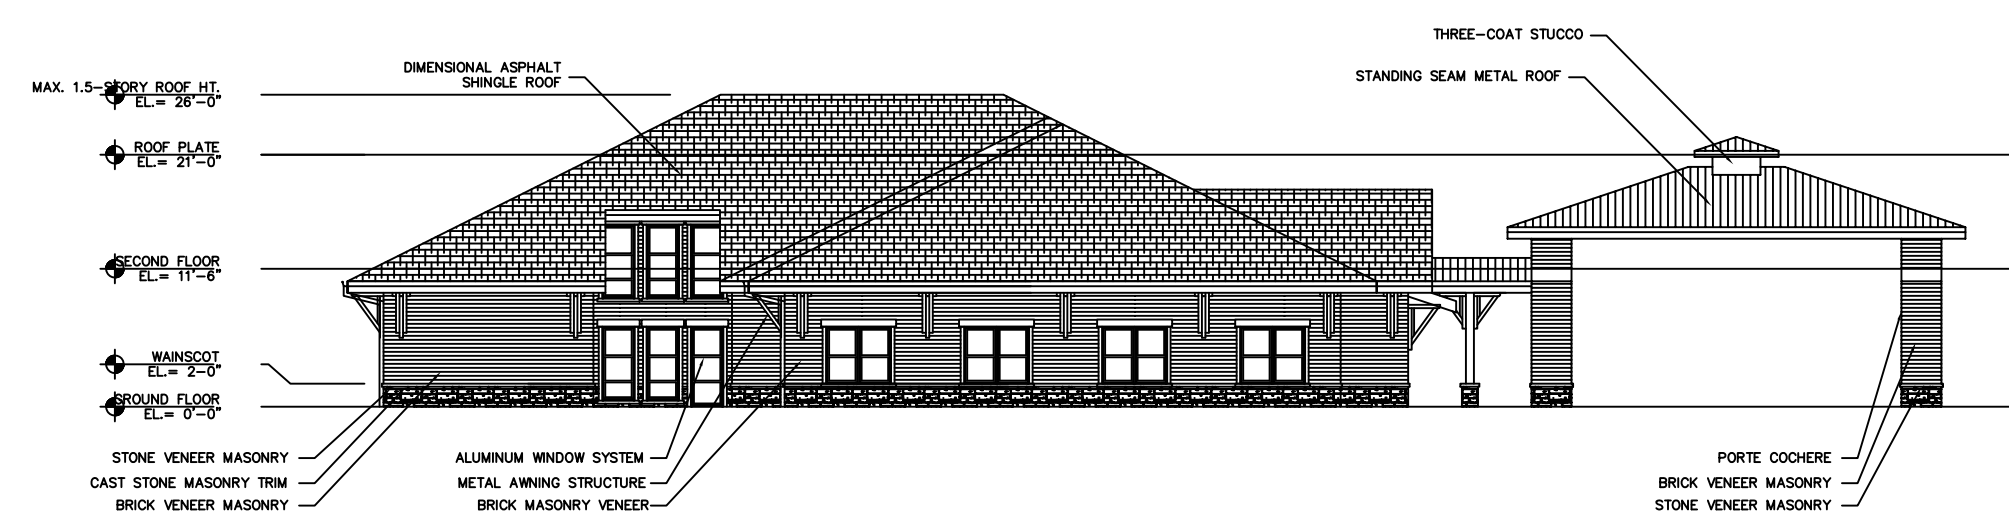


04 NORTH ELEVATION (ONE-STORY AT PARKING)

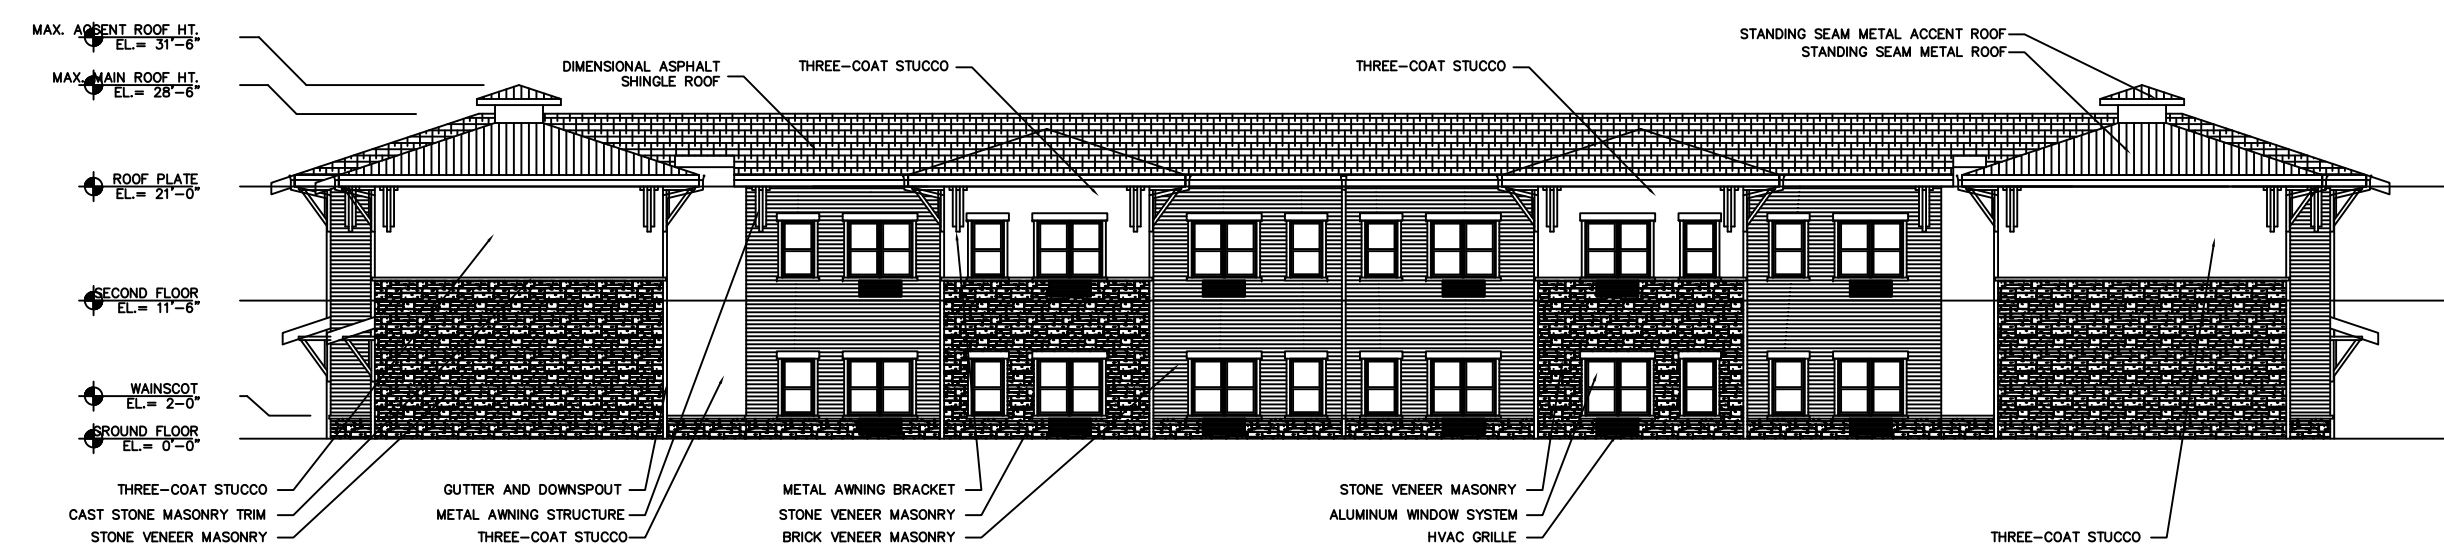


03 SOUTH ELEVATION

SCALE: 1/16" = 1'-0"

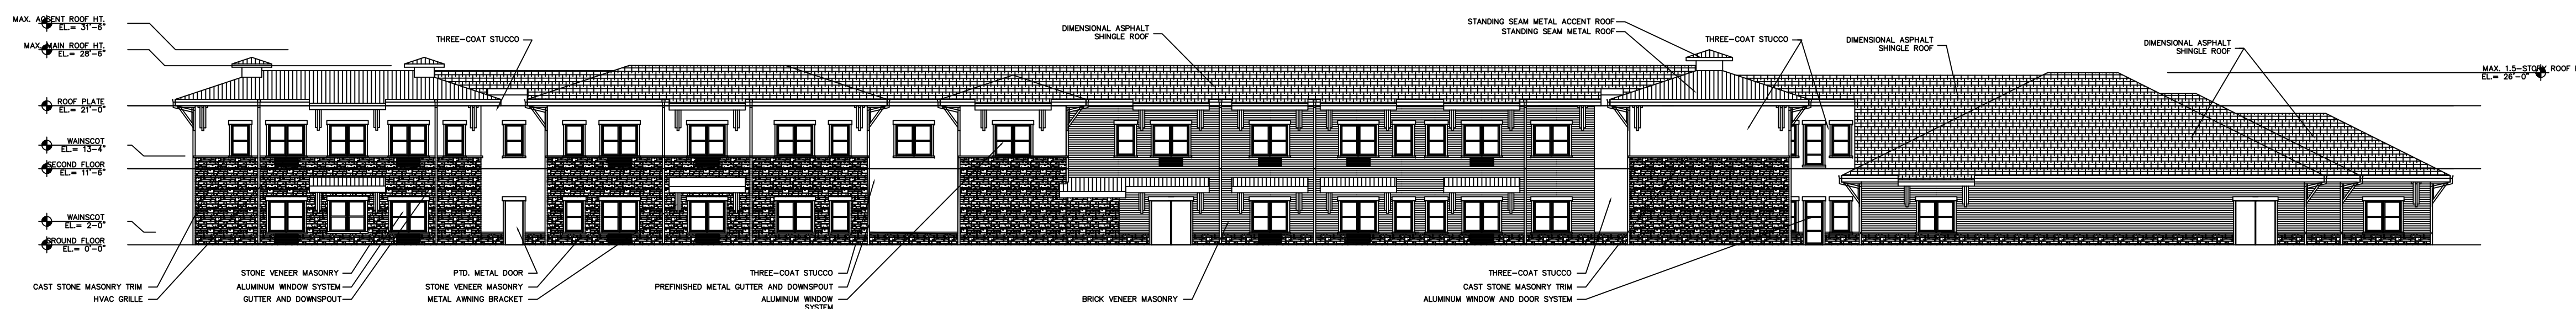

02 EAST ELEVATION
SCALE: 1/16" = 1'-0"

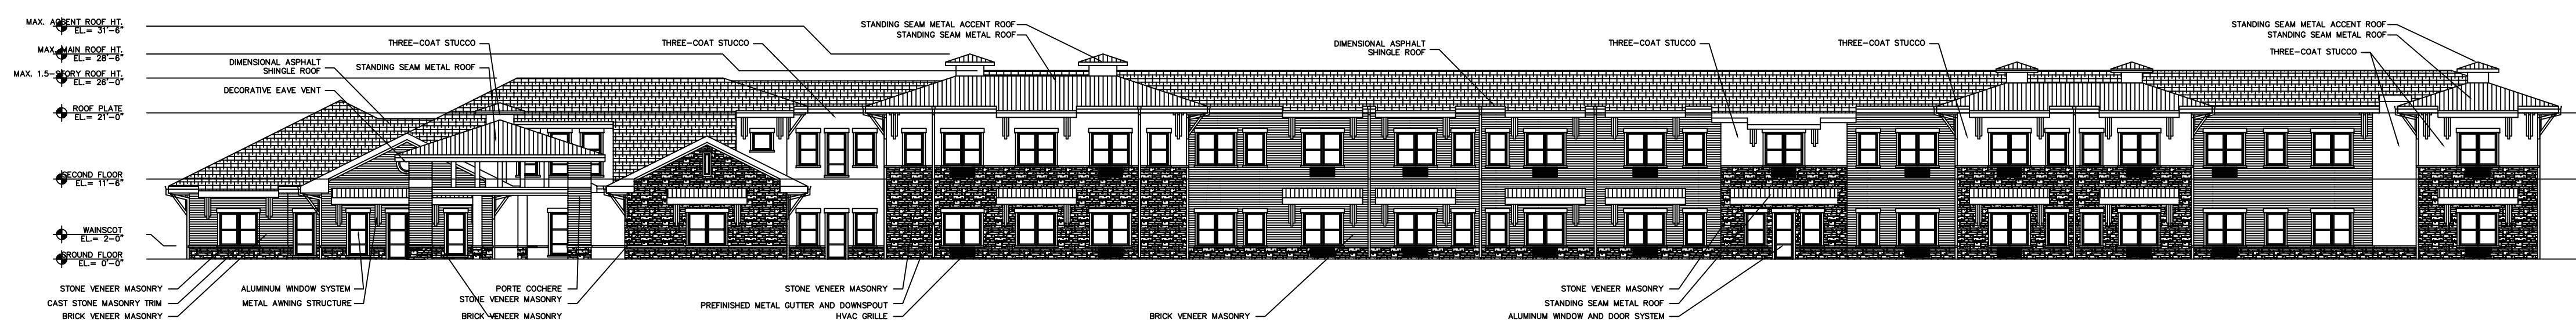

01 WEST ELEVATION
SCALE: 1/16" = 1'-0"

Exterior Finish Area Calculations		
North Elevation (Two-Story at Connector)		
Brick Veneer Masonry	1,253.37 sf	40.24%
Stone Veneer Masonry	793.01 sf	25.46%
Cast Stone Masonry	37.02 sf	1.19%
Three-Coat Stucco	499.57 sf	16.04%
Subtotal	2,582.97 sf	82.92%
Window Frame / Glazing	495.94 sf	15.28%
Mech. Louver / Grille	56.04 sf	1.80%
Subtotal	531.98 sf	17.08%
Facade Total	3,114.95 sf	100.00%

Exterior Finish Area Calculations			
North Elevation (1.5-Story at Parking)			
Brick Veneer Masonry	662.00 sf		68.47%
Stone Veneer Masonry	153.41 sf		15.87%
Cast Stone Masonry	23.21 sf		2.40%
Three-Coat Stucco	6.00 sf		0.62%
Subtotal		844.62 sf	87.36%
Window Frame / Glazing	122.21 sf		12.64%
Mech. Louver / Grille	0.00 sf		0.00%
Subtotal		122.21 sf	12.64%
Facade Total	966.83 sf	966.83 sf	100.00%

Exterior Finish Area Calculations			
South Elevation			
Brick Veneer Masonry	1,060.24 sf		30.05%
Stone Veneer Masonry	1,108.65 sf		31.42%
Cast Stone Masonry	40.49 sf		1.15%
Three-Coat Stucco	799.97 sf		22.67%
Subtotal		3,009.55 sf	85.29%
Window Frame / Glazing	463.08 sf		13.12%
Mech. Louver / Grille	56.04 sf		1.59%
Subtotal		519.12 sf	14.71%
Facade Total	3,528.67 sf	3,528.67 sf	100.00%

Exterior Finish Area Calculations			
East Elevation			
Brick Veneer Masonry	1,978.05 sf		31.56%
Stone Veneer Masonry	1,752.44 sf		27.99%
Cast Stone Masonry	84.59 sf		1.35%
Three-Coat Stucco	1,529.14 sf		24.42%
Subtotal		5,342.22 sf	85.32%
Window Frame / Glazing	848.99 sf		13.56%
Mech. Louver / Grille	70.05 sf		1.12%
Subtotal		919.04 sf	14.68%
Facade Total	6,261.26 sf	6,261.26 sf	100.00%

Exterior Finish Area Calculations			
West Elevation			
Brick Veneer Masonry	1,985.04 sf		30.05%
Stone Veneer Masonry	1,720.73 sf		26.05%
Cast Stone Masonry	90.71 sf		1.37%
Three-Coat Stucco	1,364.72 sf		20.66%
Subtotal		5,161.20 sf	78.12%
Window Frame / Glazing	1,337.75 sf		20.25%
Mech. Louver / Grille	107.41 sf		1.63%
Subtotal		1,445.16 sf	21.88%
Facade Total	6,606.36 sf	6,606.36 sf	100.00%