

# EXHIBIT C-1 BROWNSTONE BUILDING INSPIRATIONS





**EXHIBIT C-1  
BROWNSTONE BUILDING INSPIRATIONS**





# EXHIBIT C-1 BROWNSTONE BUILDING INSPIRATIONS







# EXHIBIT C-1 MULTIFAMILY BUILDING ELEVATIONS

## ELEVATION GENERAL NOTES

1. ALL EXTERIOR BRICK, PANEL, AND SIDING TO WRAP CORNERS AND TERMINATE AT INSIDE CORNERS, TYPICAL UNLESS NOTED OTHERWISE.
2. A VERTICAL BRICK CONTROL JOINT TO EXIST AT ALL BRICK TO BRICK INSIDE CORNERS, TYPICAL AND AS SHOWN, 30' SEPARATION MAX.
3. ALL MEP ROOF PIPE PENETRATIONS TO BE PAINTED TO MATCH ADJACENT ROOF COLOR.
4. EXTERIOR COLOR PACKAGE TO BE ISSUED AT A LATER DATE.

## MATERIAL LEGEND

ID	MATERIAL	COLOR
01	BRICK	BRICK 1
02	BRICK	BRICK 2
03	BRICK	BRICK 3
04	BRICK	BRICK 4
05	FIBER CEMENT SIDING	COLOR 1
06	FIBER CEMENT SIDING	COLOR 2
07	FIBER CEMENT SIDING-WOOD FINISH	COLOR 3
08	FIBER CEMENT PANEL	COLOR 1
09	CORRUGATED METAL PANEL	DARK
10	METAL PANEL	COLOR 1
11	METAL PANEL OR FIBER CEMENT	COLOR 2
12	GARAGE SCREEN PANEL	COLOR 3

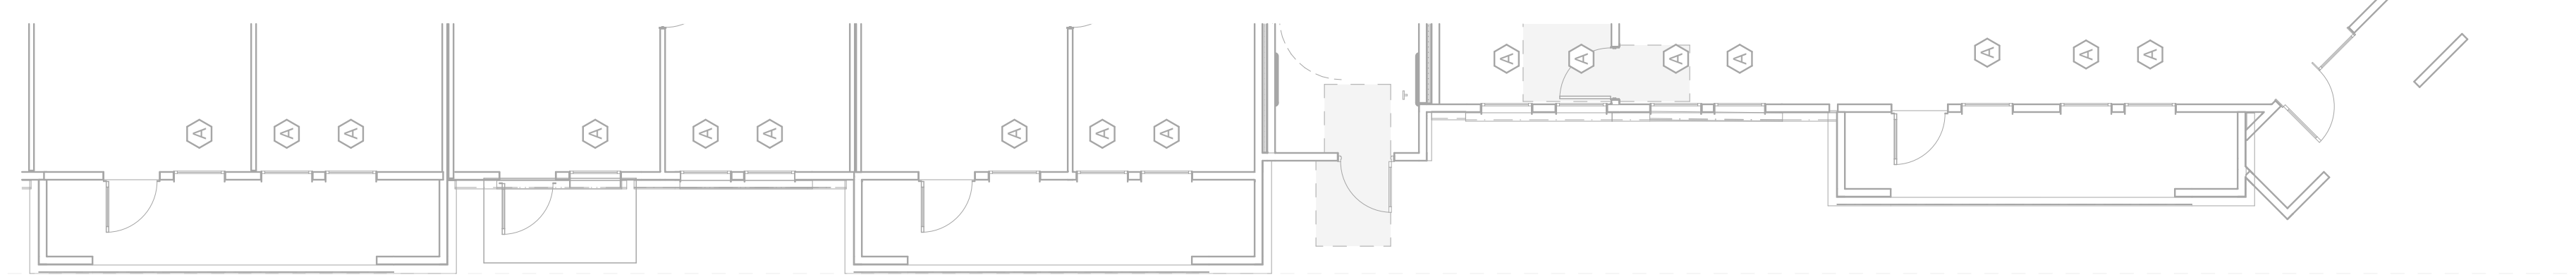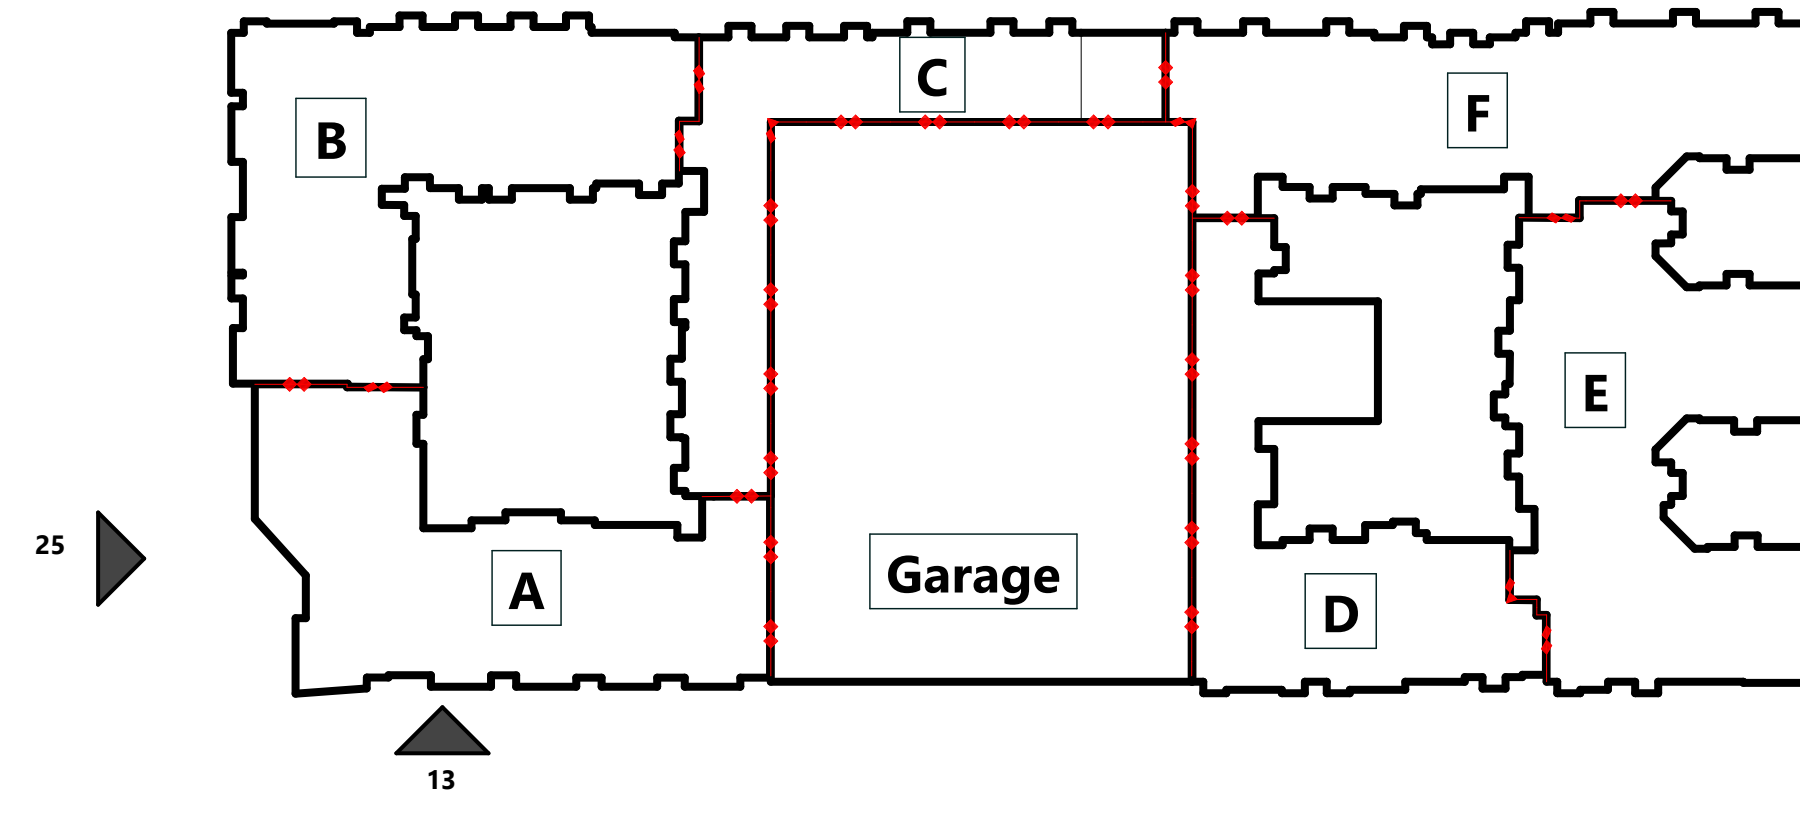

# JHP

Architecture / Urban Design  
A FIRM WITH A VIBRANT & EXCITING CULTURE RECOGNIZED FOR ELEVATED DESIGN

NOT FOR REGULATORY APPROVAL, PERMIT, OR CONSTRUCTION.

CARL M. MALCOLM

Registered Architect of the State of TEXAS  
Registration Number: 23379

BV BRIDGEVIEW REAL ESTATE

ALEXANDER  
Mansfield, Texas

Project Number: 2022007.00  
Drawn By: NCrawford  
Issue for: DD  
Date: 09.26.2022

Copyright © JHP 2022. All Rights Reserved. All materials embodied herein constitute an original work by the Architect. The Architect owns all copyrights herein. The viewer may not reproduce, display or distribute this work or prepare derivative works based on this work without the express written consent of the copyright owner.

Delta Issue Name Date

A410

ENLARGED ELEVATIONS






- LEGENDA**
- 1. AREA DELLA ATTIVITÀ DI SERVIZI
  - 2. AREA DELLA ATTIVITÀ DI RESIDENZA
  - 3. AREA DELLA ATTIVITÀ DI ATTIVITÀ DI SERVIZI
  - 4. AREA DELLA ATTIVITÀ DI ATTIVITÀ DI SERVIZI








- REQUIREMENTS:**
1. ALL WIRING SHALL BE AS SHOWN TO THE MAXIMUM EXTENT POSSIBLE.
  2. ALL WIRING SHALL BE IN ACCORDANCE WITH THE NATIONAL FIRE ALARM CODE (NFPA 72).
  3. ALL WIRING SHALL BE IN ACCORDANCE WITH THE NATIONAL ELECTRICAL CODE (NEC).
  4. ALL WIRING SHALL BE IN ACCORDANCE WITH THE NATIONAL FIRE ALARM CODE (NFPA 72).
  5. ALL WIRING SHALL BE IN ACCORDANCE WITH THE NATIONAL ELECTRICAL CODE (NEC).
  6. ALL WIRING SHALL BE IN ACCORDANCE WITH THE NATIONAL FIRE ALARM CODE (NFPA 72).

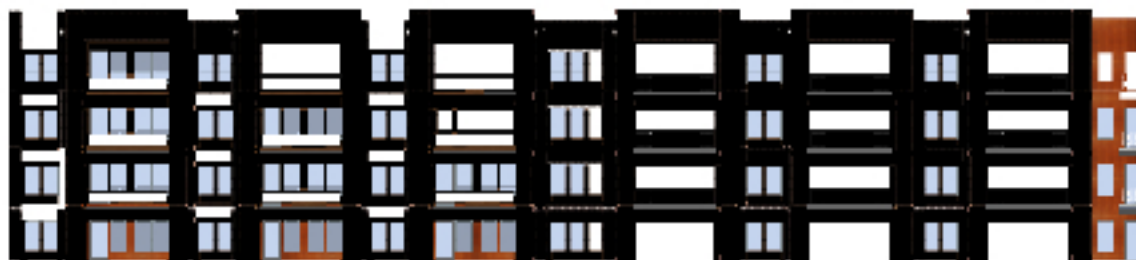



# EXHIBIT C-1 MULTIFAMILY BUILDING ELEVATIONS

ELEVATION GENERAL NOTES

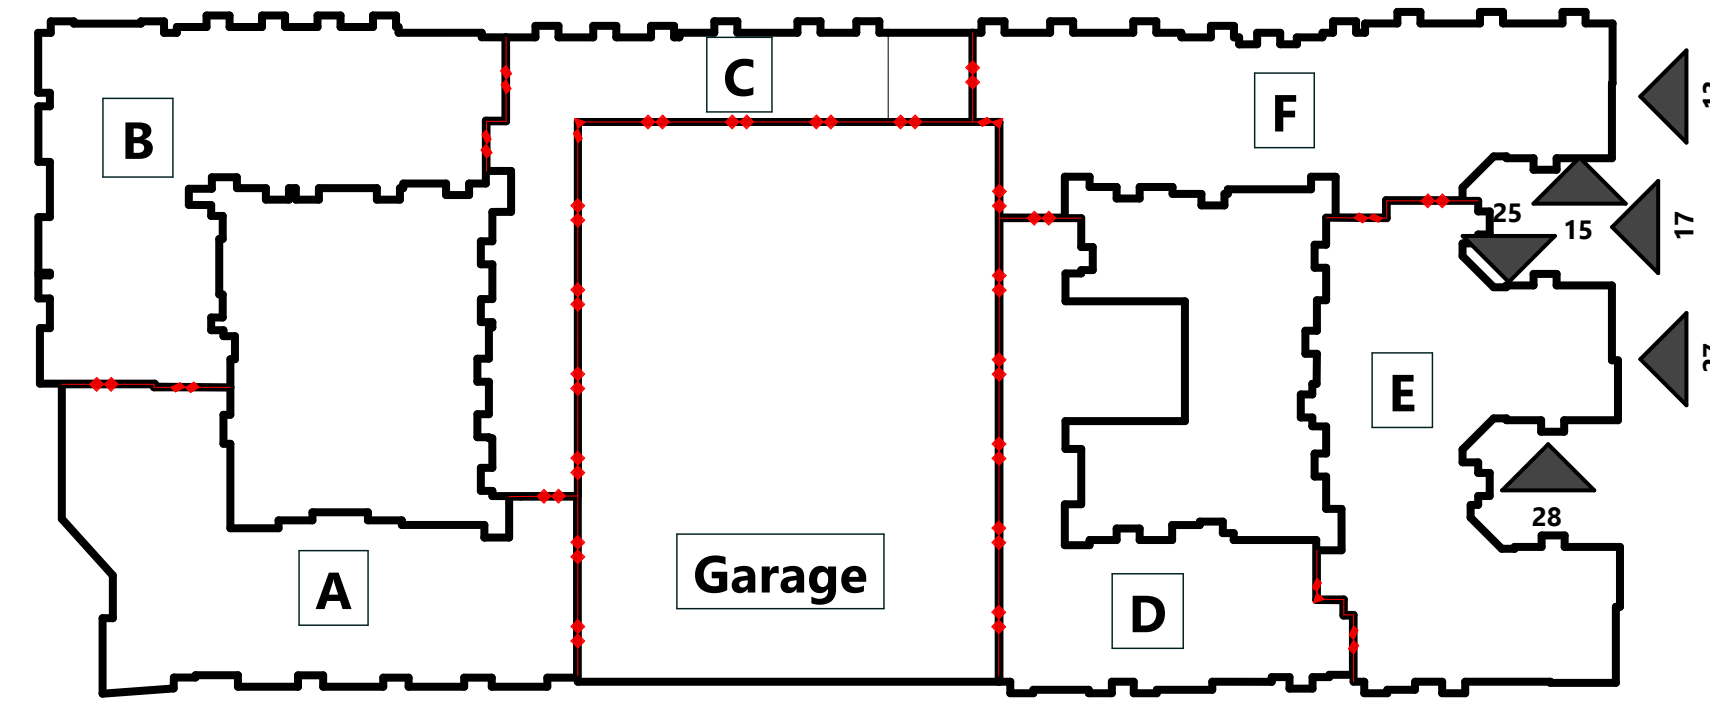

03 | Key Plan

1. ALL EXTERIOR BRICK, PANEL, AND SIDING TO WRAP CORNERS AND TERMINATE AT INSIDE CORNERS, TYPICAL UNLESS NOTED OTHERWISE.
2. A VERTICAL BRICK CONTROL JOINT TO EXIST AT ALL BRICK TO BRICK INSIDE CORNERS, TYPICAL AND AS SHOWN, 30' SEPARATION MAX.
3. ALL MEP ROOF PIPE PENETRATIONS TO BE PAINTED TO MATCH ADJACENT ROOF COLOR.
4. EXTERIOR COLOR PACKAGE TO BE ISSUED AT A LATER DATE.

MATERIAL LEGEND		
ID	MATERIAL	COLOR
01	BRICK	BRICK 1
02	BRICK	BRICK 2
03	BRICK	BRICK 3
04	BRICK	BRICK 4
05	FIBER CEMENT SIDING	COLOR 1
06	FIBER CEMENT SIDING	COLOR 2
07	FIBER CEMENT SIDING-WOOD FINISH	COLOR 3
08	FIBER CEMENT PANEL	COLOR 1
09	CORRUGATED METAL PANEL	DARK
10	METAL PANEL	COLOR 1
11	METAL PANEL OR FIBER CEMENT	COLOR 2
12	GARAGE SCREEN PANEL	COLOR 3

# JHP

Architecture / Urban Design  
A FIRM WITH A VIBRANT & EXCITING CULTURE RECOGNIZED FOR ELEVATED DESIGN

NOT FOR REGULATORY APPROVAL, PERMIT, OR CONSTRUCTION.

CARL M. MALCOLM

Registered Architect of the State of TEXAS  
Registration Number: 23379

BV BRIDGEVIEW REAL ESTATE

ALEXANDER  
Mansfield, Texas



13 | East Elevation Area F  
Scale: 1/8" = 1'-0"



15 | Courtyard 3 North Elevation  
Scale: 1/8" = 1'-0"



17 | Courtyard 3 East Elevation  
Scale: 1/8" = 1'-0"



25 | Courtyard 3 South Elevation  
Scale: 1/8" = 1'-0"



27 | East Elevation Area E Center  
Scale: 1/8" = 1'-0"



28 | Courtyard 4 North Elevation  
Scale: 1/8" = 1'-0"

Project Number: 2022007.00  
Drawn By: NCrawford  
Issue for: 09.26.2022  
DD:


Copyright © JHP 2022. All Rights Reserved. All materials embodied herein constitute an original work by the Architect, the Architect owns all copyrights herein. The viewer may not reproduce, display or distribute this work or prepare derivative works based on this work without the express written consent of the copyright owner.

Delta Issue Name Date



# EXHIBIT C-1 MULTIFAMILY BUILDING ELEVATIONS

ELEVATION GENERAL NOTES

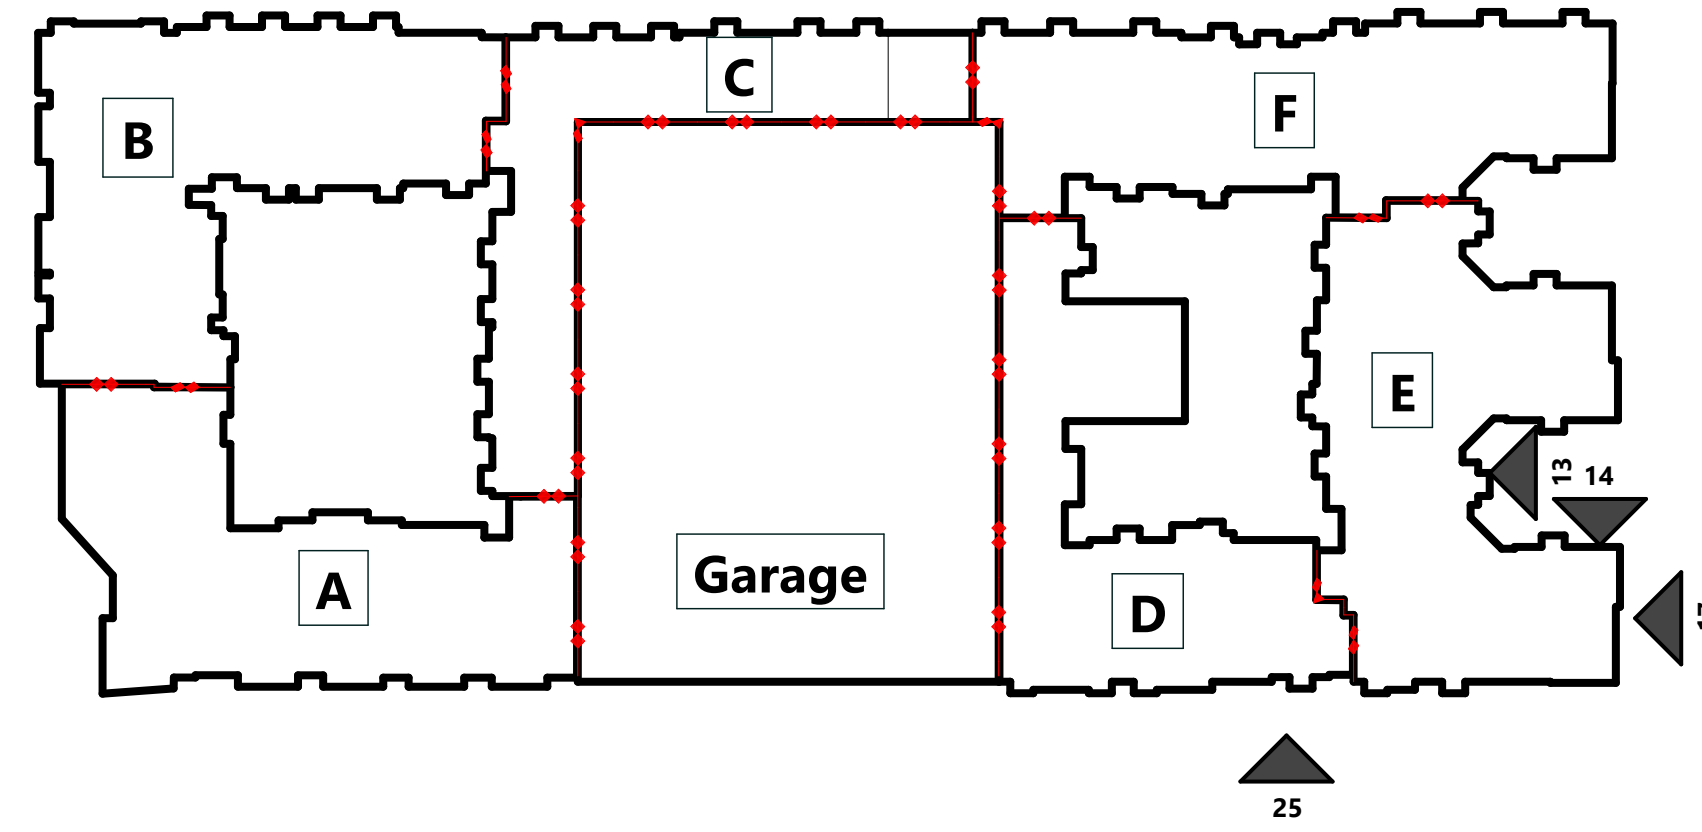

1. ALL EXTERIOR BRICK, PANEL, AND SIDING TO WRAP CORNERS AND TERMINATE AT INSIDE CORNERS, TYPICAL UNLESS NOTED OTHERWISE.
2. A VERTICAL BRICK CONTROL JOINT TO EXIST AT ALL BRICK TO BRICK INSIDE CORNERS, TYPICAL AND AS SHOWN, 30' SEPARATION MAX.
3. ALL MEP ROOF PIPE PENETRATIONS TO BE PAINTED TO MATCH ADJACENT ROOF COLOR.
4. EXTERIOR COLOR PACKAGE TO BE ISSUED AT A LATER DATE.

MATERIAL LEGEND		
ID	MATERIAL	COLOR
01	BRICK	BRICK 1
02	BRICK	BRICK 2
03	BRICK	BRICK 3
04	BRICK	BRICK 4
05	FIBER CEMENT SIDING	COLOR 1
06	FIBER CEMENT SIDING	COLOR 2
07	FIBER CEMENT SIDING-WOOD FINISH	COLOR 3
08	FIBER CEMENT PANEL	COLOR 1
09	CORRUGATED METAL PANEL	DARK
10	METAL PANEL	COLOR 1
11	METAL PANEL OR FIBER CEMENT	COLOR 2
12	GARAGE SCREEN PANEL	COLOR 3



# JHP

Architecture / Urban Design  
A FIRM WITH A VIBRANT & EXCITING CULTURE RECOGNIZED FOR ELEVATED DESIGN

NOT FOR REGULATORY APPROVAL, PERMIT, OR CONSTRUCTION.

CARL M. MALCOLM

Registered Architect of the State of TEXAS  
Registration Number: 23379

BV BRIDGEVIEW REAL ESTATE

ALEXANDER  
Mansfield, Texas

Project Number: 2022007.00  
Drawn By: NCrawford  
Issue for: 09.26.2022  
DD:


Copyright © JHP 2022. All Rights Reserved. All materials embodied herein constitute an original work by the Architect, the Architect owns all copyrights herein. The viewer may not reproduce, display or distribute this work or prepare derivative works based on this work without the express written consent of the copyright owner.

Delta Issue Name Date




# EXHIBIT C-1 MULTIFAMILY BUILDING ELEVATIONS

ELEVATION GENERAL NOTES

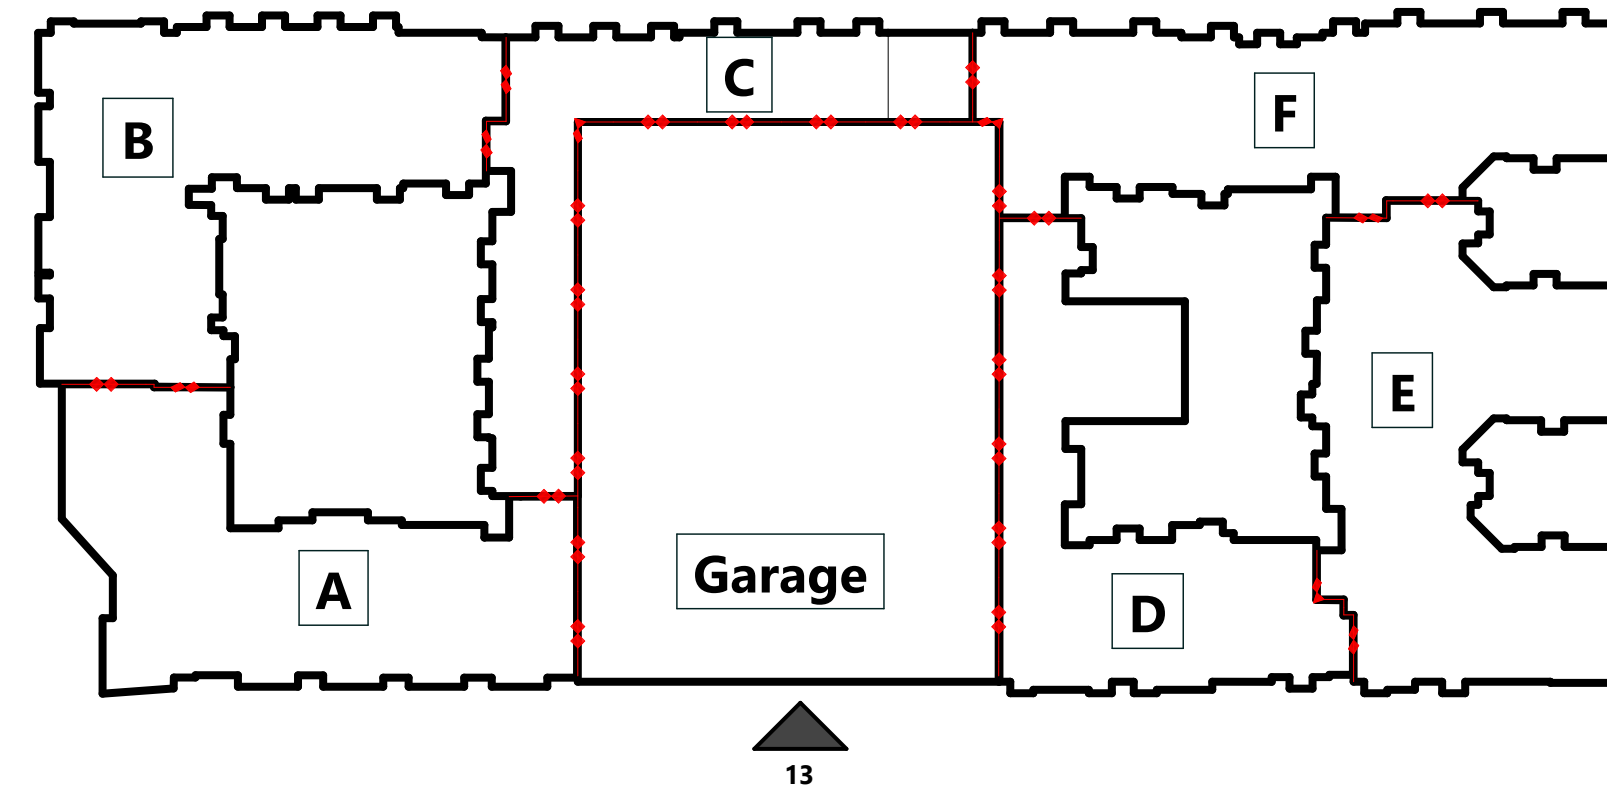

1. ALL EXTERIOR BRICK, PANEL, AND SIDING TO WRAP CORNERS AND TERMINATE AT INSIDE CORNERS, TYPICAL UNLESS NOTED OTHERWISE.
2. A VERTICAL BRICK CONTROL JOINT TO EXIST AT ALL BRICK TO BRICK INSIDE CORNERS, TYPICAL AND AS SHOWN, 30' SEPARATION MAX.
3. ALL MEP ROOF PIPE PENETRATIONS TO BE PAINTED TO MATCH ADJACENT ROOF COLOR.
4. EXTERIOR COLOR PACKAGE TO BE ISSUED AT A LATER DATE.

MATERIAL LEGEND		
ID	MATERIAL	COLOR
01	BRICK	BRICK 1
02	BRICK	BRICK 2
03	BRICK	BRICK 3
04	BRICK	BRICK 4
05	FIBER CEMENT SIDING	COLOR 1
06	FIBER CEMENT SIDING	COLOR 2
07	FIBER CEMENT SIDING-WOOD FINISH	COLOR 3
08	FIBER CEMENT PANEL	COLOR 1
09	CORRUGATED METAL PANEL	DARK
10	METAL PANEL	COLOR 1
11	METAL PANEL OR FIBER CEMENT	COLOR 2
12	GARAGE SCREEN PANEL	COLOR 3

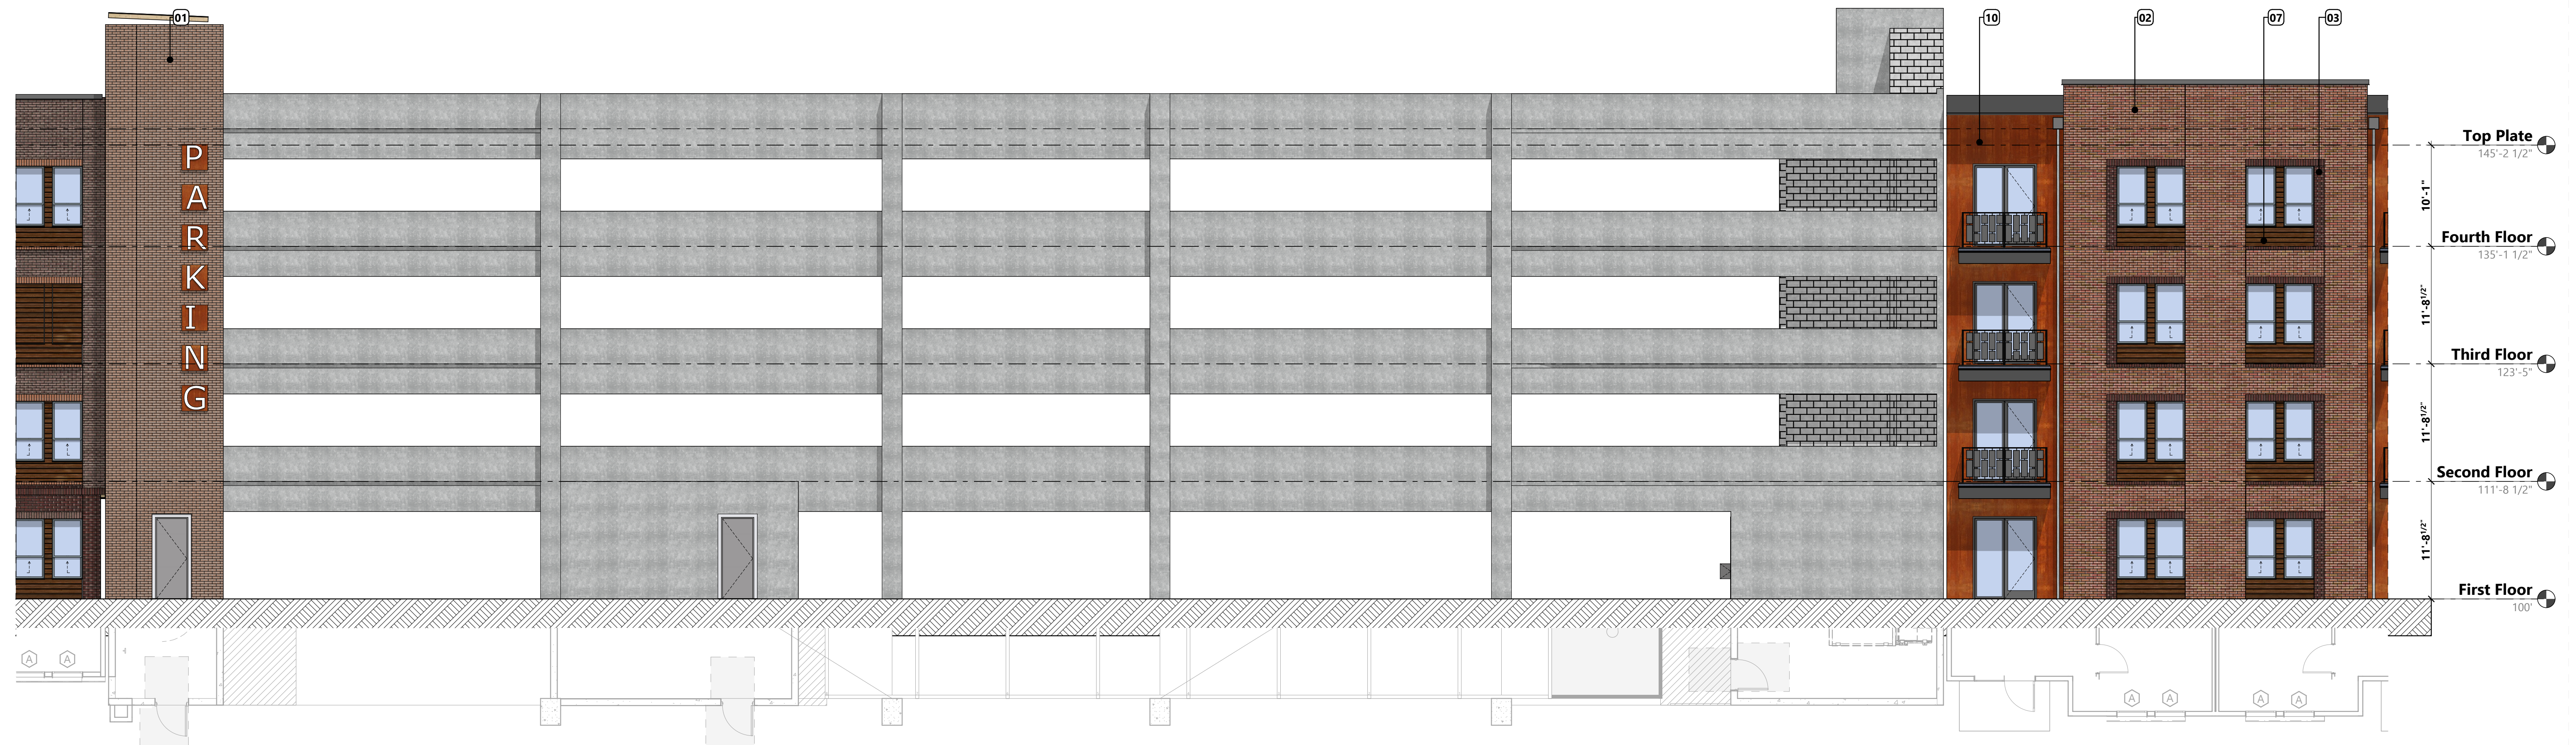

13 | South Elevation Garage  
Scale: 1/8" = 1'-0"

# JHP

Architecture / Urban Design  
A FIRM WITH A VIBRANT & EXCITING CULTURE RECOGNIZED FOR ELEVATED DESIGN

NOT FOR REGULATORY APPROVAL, PERMIT, OR CONSTRUCTION.

CARL M. MALCOLM

Registered Architect of the State of TEXAS  
Registration Number: 23379

BV BRIDGEVIEW REAL ESTATE

ALEXANDER  
Mansfield, Texas

Project Number: 2022007.00  
Drawn By: NCrawford  
Issue for: 09.26.2022

Copyright © JHP 2022. All Rights Reserved. All materials embodied herein constitute an original work by the Architect. The Architect owns all copyrights herein. The viewer may not reproduce, display or distribute this work or prepare derivative works based on this work without the express written consent of the copyright owner.

Delta	Issue Name	Date