



STONE (DOMINATE

PRIMARY CLADDING)

**DOWNLIGHT** 



STONE 2 (PRIMARY

CLADDING)

UPLIGHT



**METAL** 

WALL WASHER



AWNINGS/ **ACCENT MATERIAL** TRIM



**ZONE OF** SIGNAGE LIMITS





The Village Restaurant and Retail

East Broad Street Mansfield, Texas 76063

SCALE: 3/32" = 1'-0"

Mansfield 2016 LLC 2708 Ursula Court Mansfield, TX 76063 (214) 243-7175

**Development Plan** Villages off Broadway **Proposed Restaurant Retail** Being 1.042 Acres out of the W. Howard Survey, Abstract No. 690 City of Mansfield, Tarrant Co. Texas

Project Number: 15502


**Sheet Name:** 

04.20.2016 Issue Date:

**ELEVATIONS** 

DS#16-002

**Sheet Number:** 

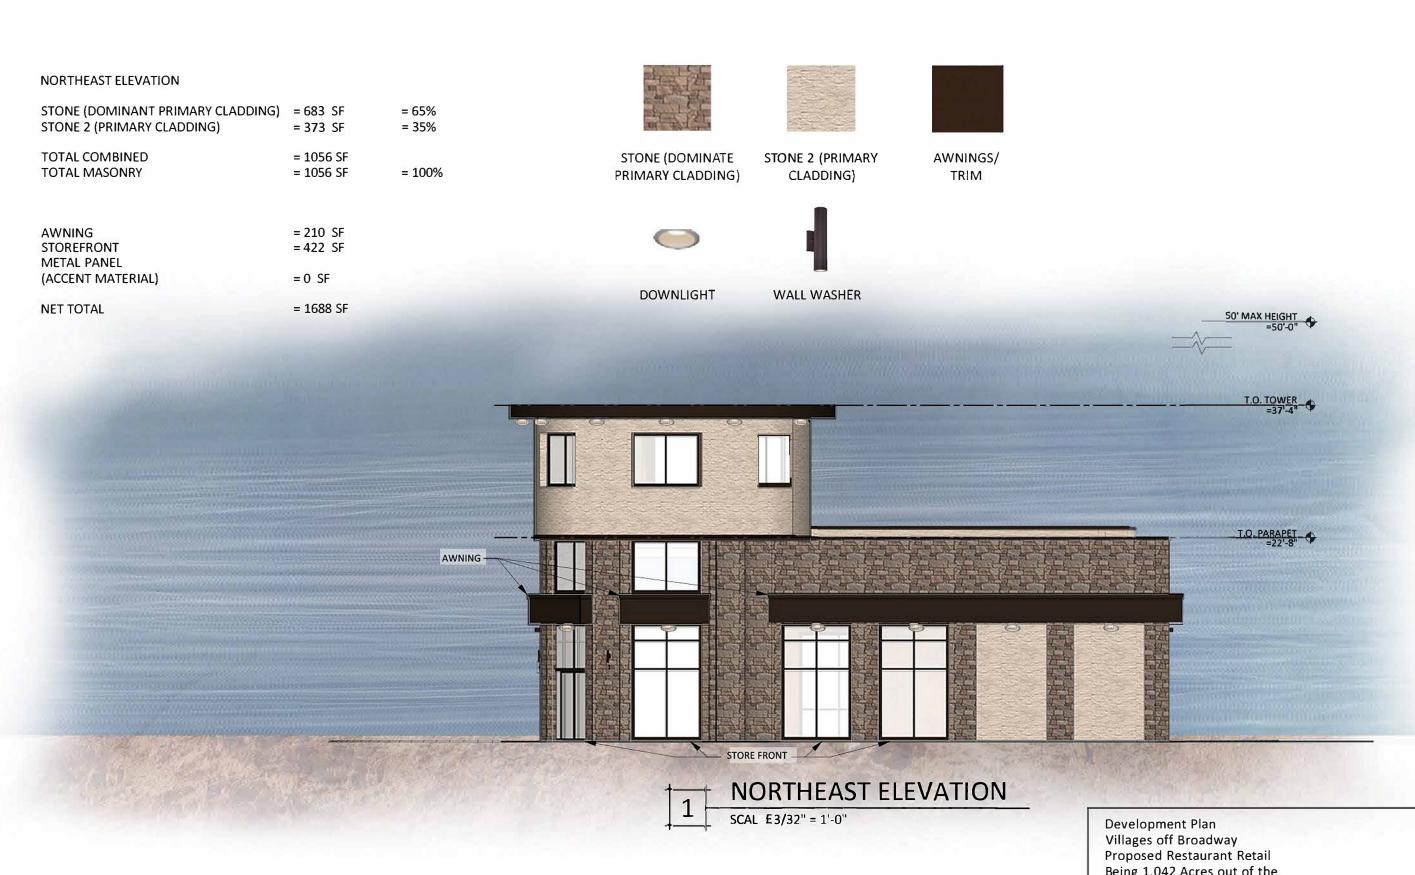



# The Village Restaurant and Retail

East Broad Street Mansfield, Texas 76063



Mansfield 2016 LLC 2708 Ursula Court Mansfield, TX 76063 (214) 243-7175

Being 1.042 Acres out of the W. Howard Survey, Abstract No. 690 City of Mansfield, Tarrant Co. Texas

Project Number: 15502

04.20.2016 Issue Date:

Sheet Name: **ELEVATIONS**  Sheet Number:


DS#16-002

#### NORTHWEST ELEVATION

STONE (DOMINANT PRIMARY CLADDING) = 1030 SF = 48.5% STONE 2 (PRIMARY CLADDING) = 1057 SF = 50.5%

= 2087 SF **TOTAL COMBINED** 

**TOTAL MASONRY** = 2087 SF = 100%

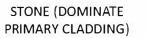



STONE 2 (PRIMARY

CLADDING)

METAL **ACCENT MATERIAL** 



AWNINGS/ TRIM

**AWNING** = 186 SF **STOREFRONT** = 0 SF**METAL PANEL** 

(ACCENT MATERIAL) = 360 SF

**NET TOTAL** = 2663 SF

**DOWNLIGHT** 



**NORTHWEST ELEVATION** 

SCAL :E3/32" = 1'-0"

Development Plan Villages off Broadway Proposed Restaurant Retail Being 1.042 Acres out of the W. Howard Survey, Abstract No. 690 City of Mansfield, Tarrant Co. Texas

Project Number: 15502

Sheet Name:

04.20.2016 Issue Date: **ELEVATIONS** 

03

Sheet Number:

DS#16-002

**DOMUS** STUDIO GROUP Plano, TX 75074 214.587.4049 www.domusstudiogroup.com

The Village Restaurant and Retail

**East Broad Street** Mansfield, Texas 76063



Mansfield 2016 LLC 2708 Ursula Court Mansfield, TX 76063 (214) 243-7175

#### SOUTHWEST ELEVATION

STONE (DOMINANT PRIMARY CLADDING) = 475 SF = 53.50% STONE 2 (PRIMARY CLADDING) = 412 SF = 46.50%

**TOTAL COMBINED** = 887 SF **TOTAL MASONRY** 

= 887 SF = 100%







STONE 2 (PRIMARY **ACCENT MATERIAL** CLADDING)



METAL

AWNINGS/ TRIM



**AWNING** = 35 SF = 212 SF STOREFRONT **METAL PANEL** 

(ACCENT MATERIAL) = 350 SF

**NET TOTAL** = 1484 SF



DOWNLIGHT



### **SOUTHWEST ELEVATION**

SCALE: 3/32" = 1'-0"

**DOMUS** 214.587.4049 www.domusstudiogroup.com

## The Village Restaurant and Retail

**East Broad Street** Mansfield, Texas 76063



Mansfield 2016 LLC 2708 Ursula Court Mansfield, TX 76063 (214) 243-7175

**Development Plan** Villages off Broadway **Proposed Restaurant Retail** Being 1.042 Acres out of the W. Howard Survey, Abstract No. 690 City of Mansfield, Tarrant Co. Texas

Project Number: 15502

04.20.2016 Issue Date: Sheet Name:

**ELEVATIONS** DS#16-002

**Sheet Number:** 04