

EXHIBIT E

JHP

Architecture / Urban Design
 A FIRM WITH A VIBRANT &
 EXCITING CULTURE RECOGNIZED
 FOR ELEVATED DESIGN

NOT FOR REGULATORY
 APPROVAL, PERMIT, OR
 CONSTRUCTION.

CARL M. MALCOLM

Registered Architect of the State of:
 TEXAS
 Registration Number:
 23379

B|V BRIDGEVIEW
 REAL ESTATE

ALEXANDER
 Mansfield, Texas



whole
 community
 design™

Project Number: 2022007.00
 Drawn By: NCrawford
 Issue for:


Copyright © JHP 2022
 All Rights Reserved. All materials
 embodied herein constitute an original
 work by the Architect, the Architect
 owns all copyrights herein. The viewer
 may not reproduce, display or distribute
 this work or prepare derivative works
 based on this work without the express
 written consent of the copyright owner.

| Delta | Issue Name | Date |
|-------|------------|------|
| | | |
| | | |
| | | |
| | | |
| | | |
| | | |
| | | |
| | | |
| | | |

A511

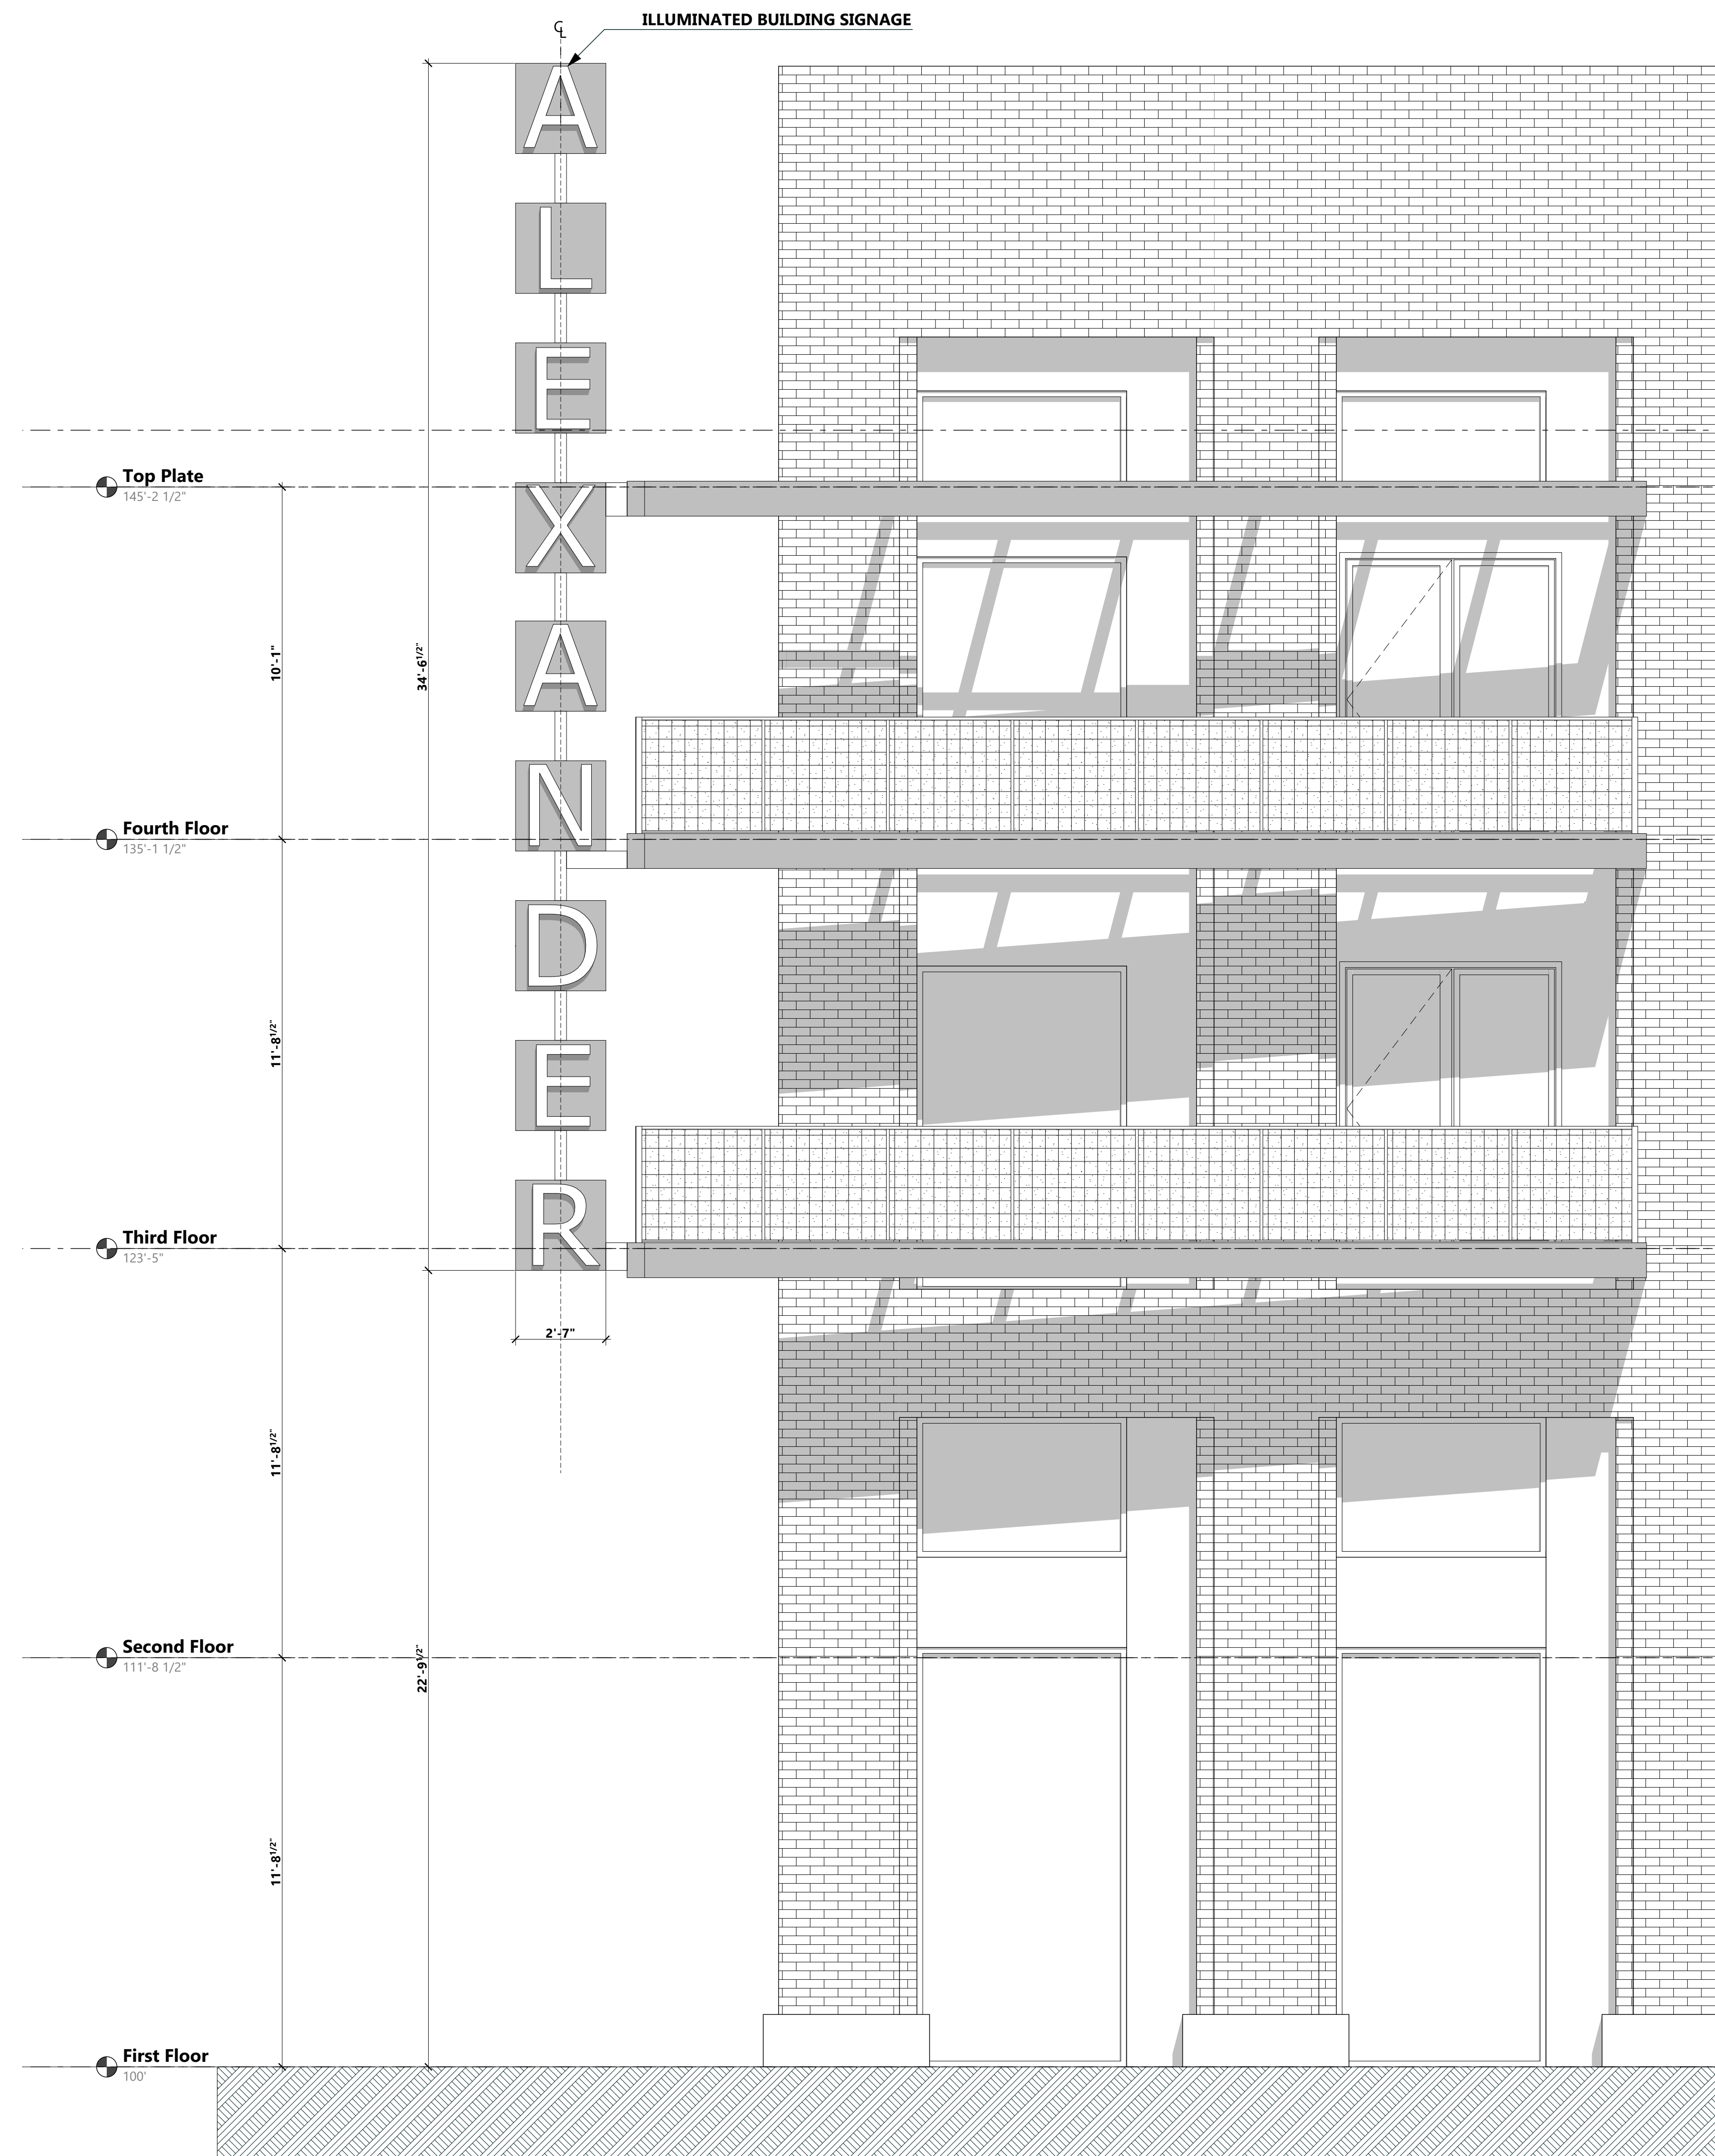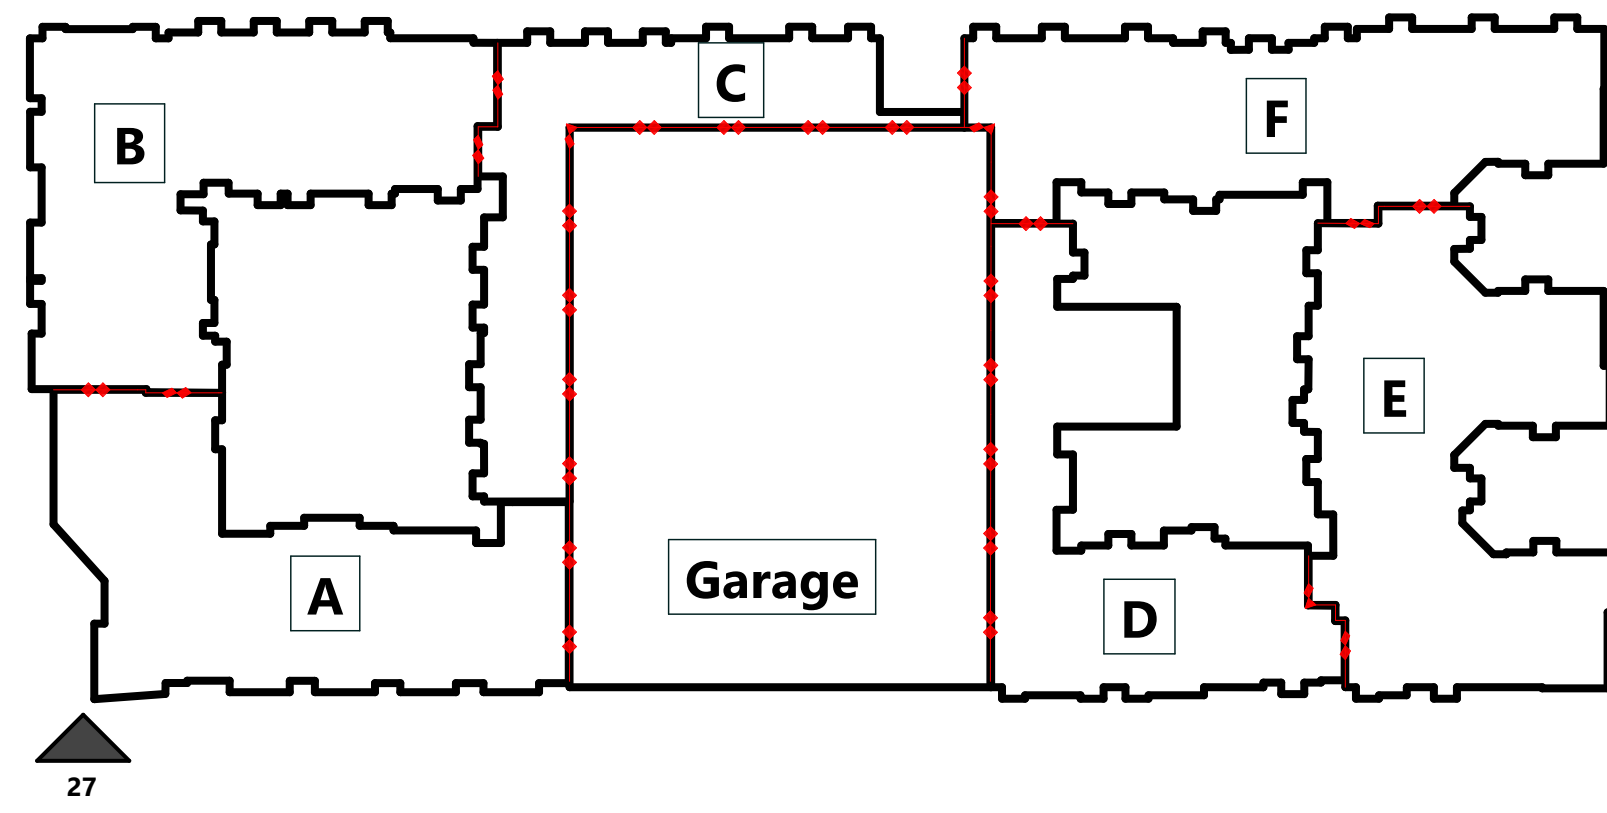


27 | Illuminated Signage Diagram
 Scale: 3/8" = 1'-0"

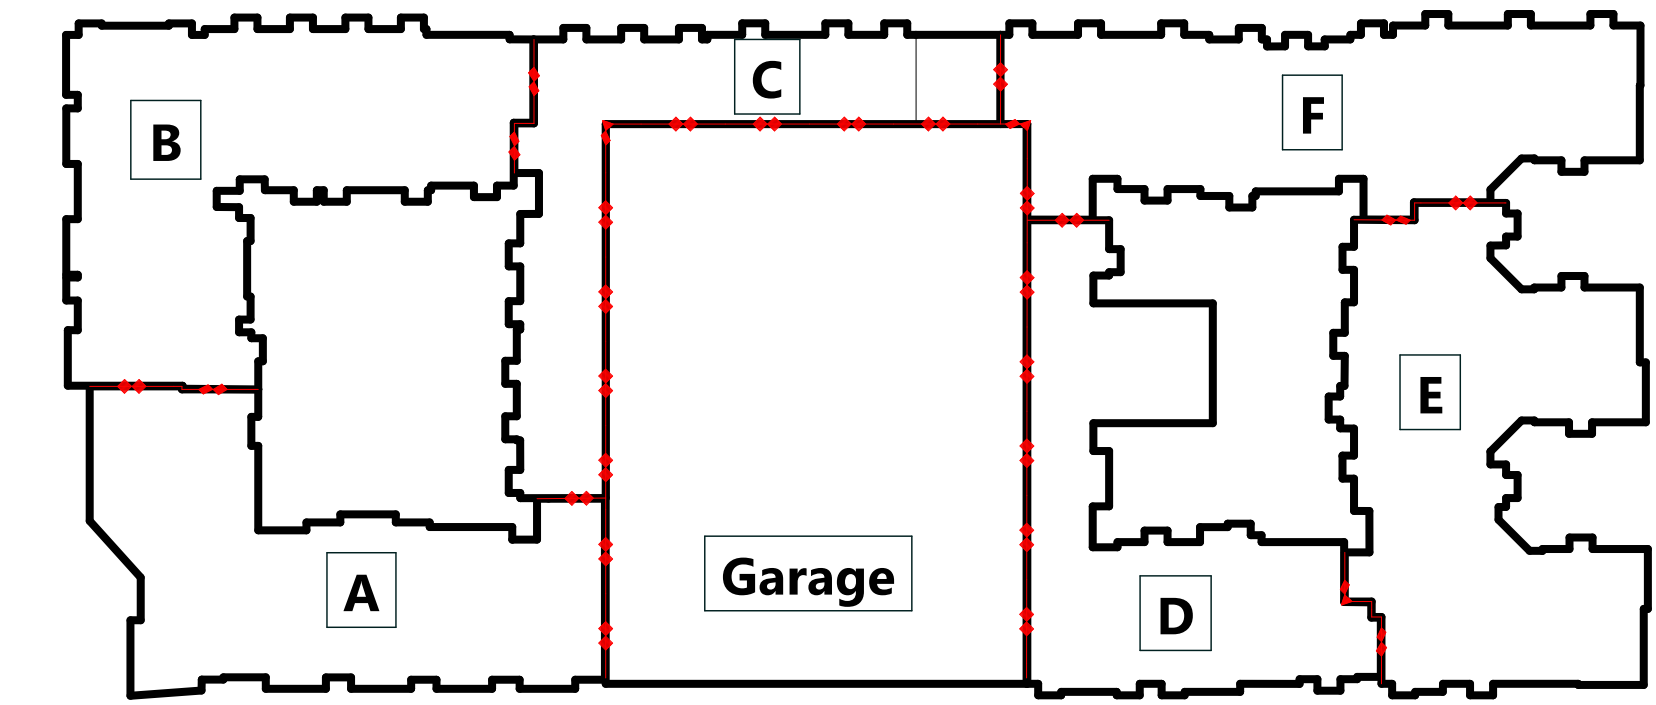

05 | Key Plan



25 | Illuminated Signage Diagram
Scale: 3/8" = 1'-0"

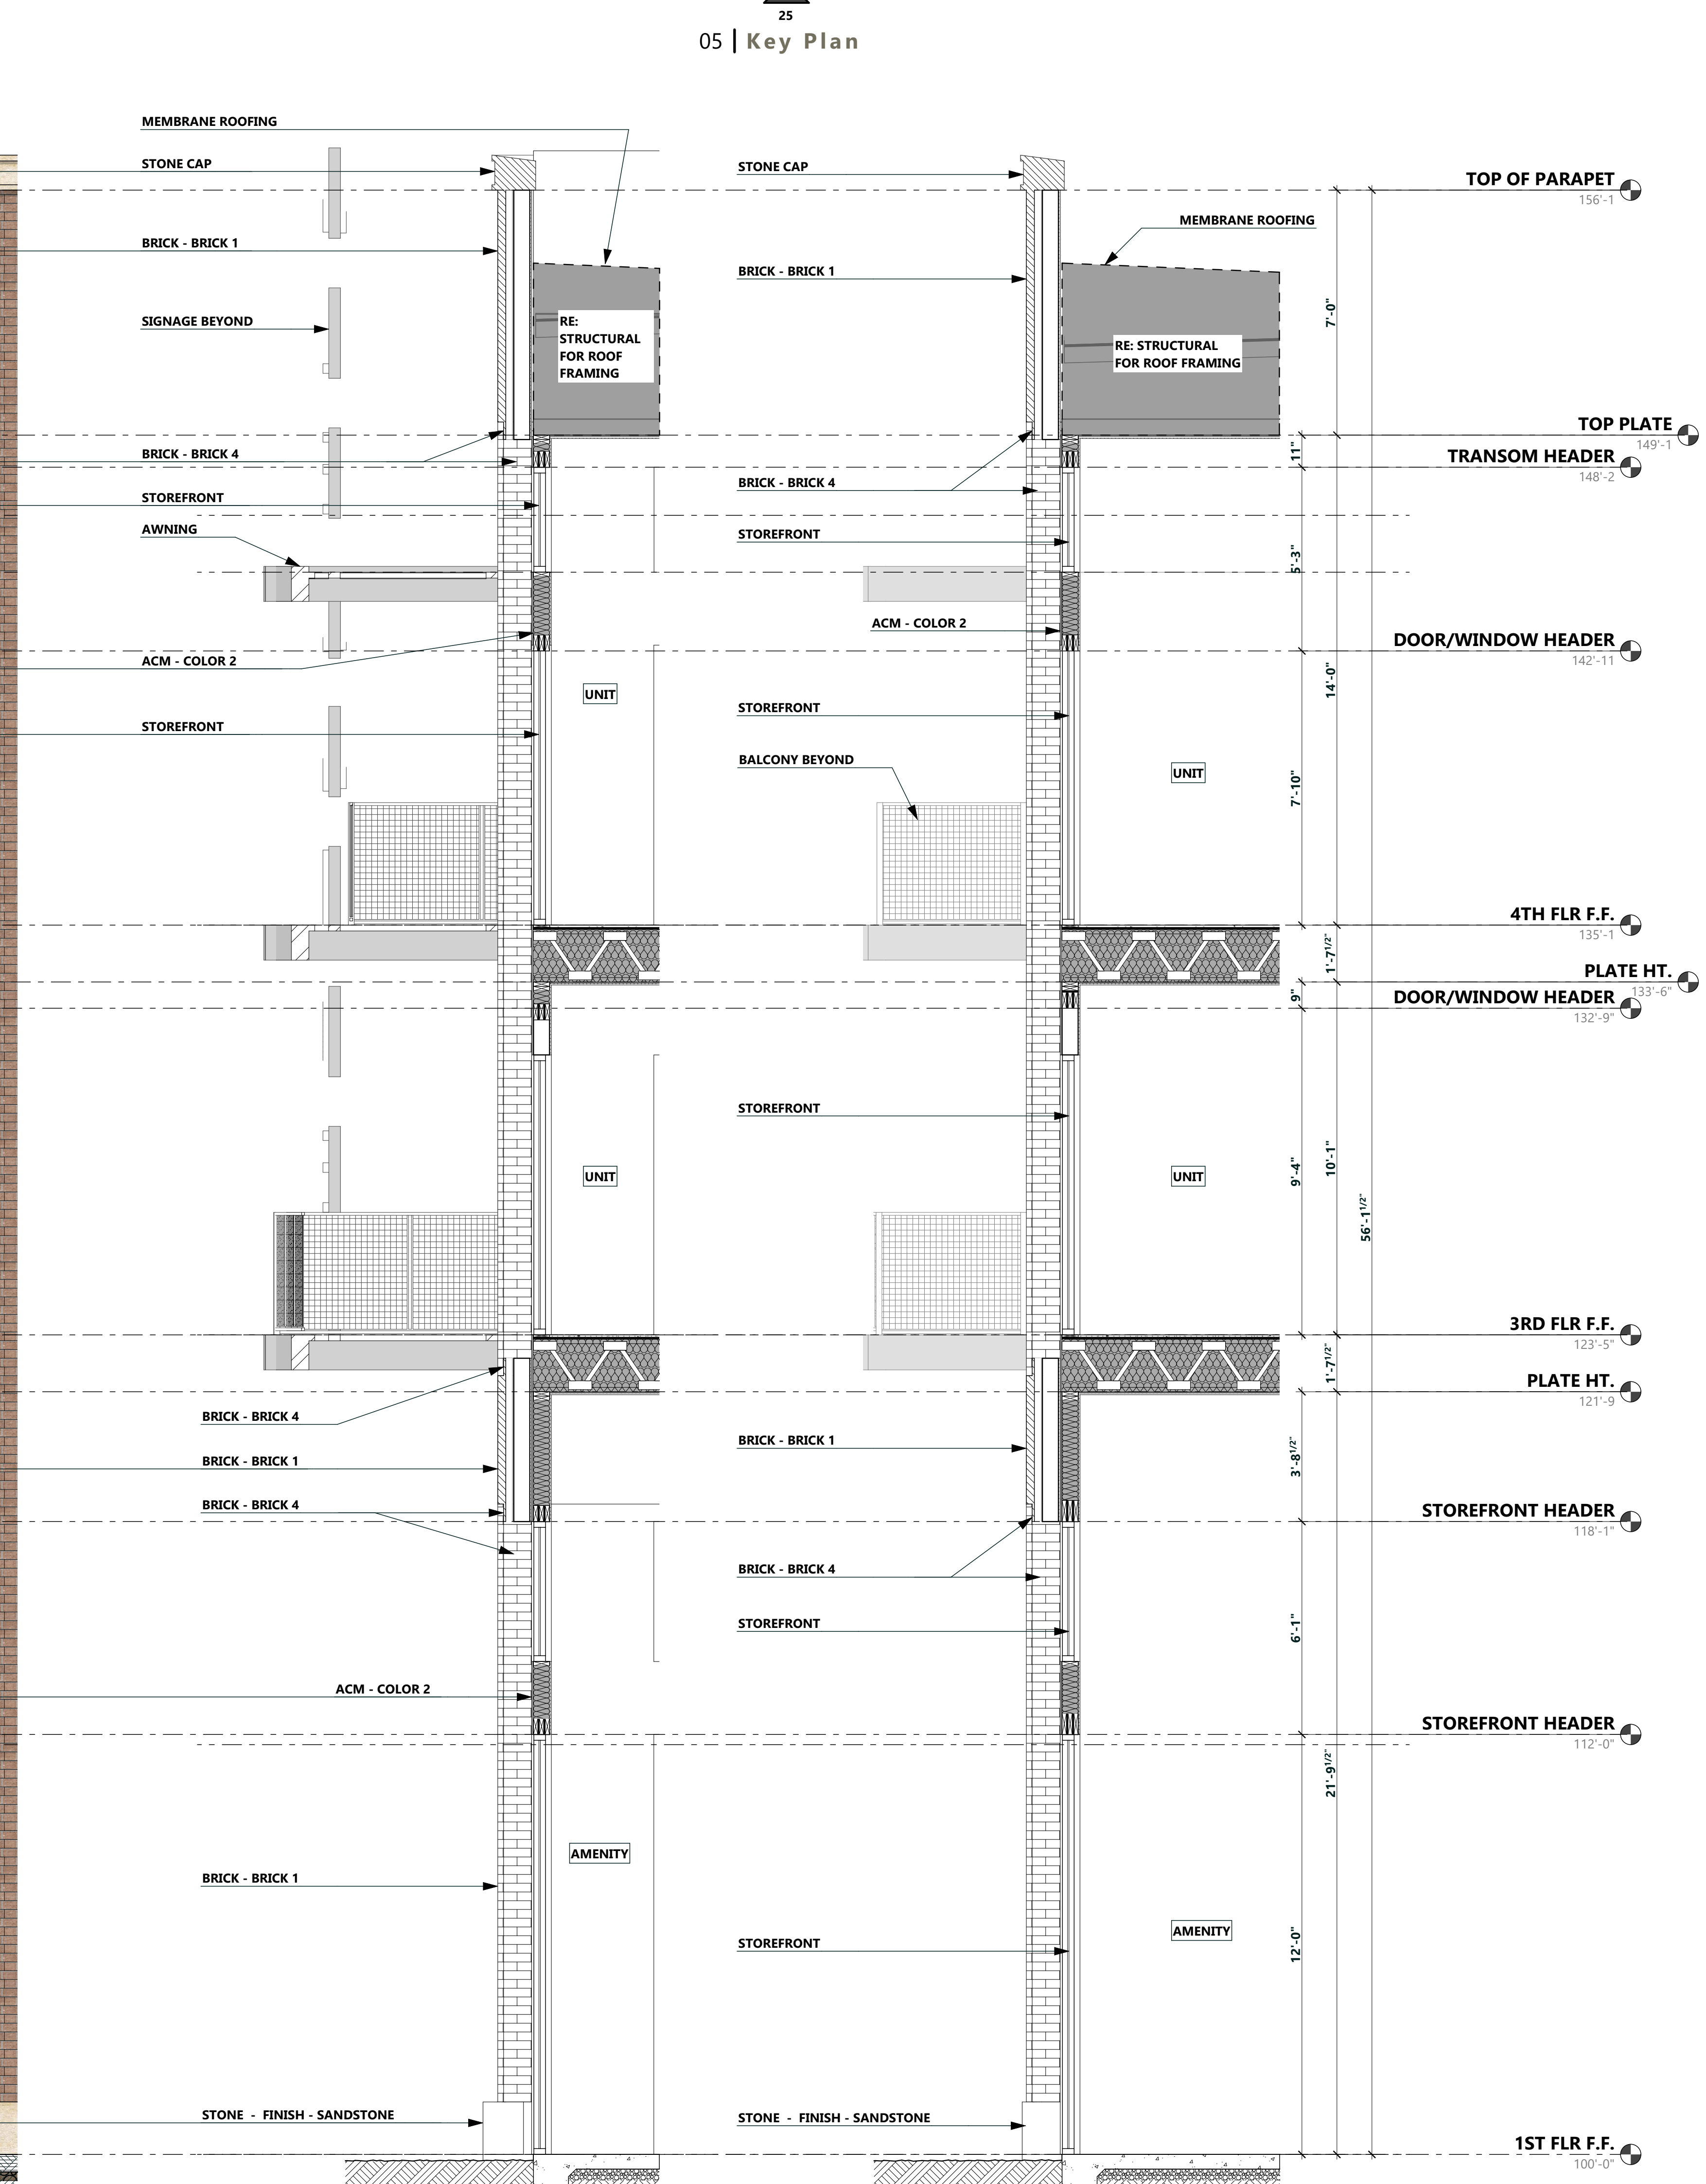

27 | Wall Section 01
Scale: 3/8" = 1'-0"

29 | Wall Section 02
Scale: 3/8" = 1'-0"

JHP

Architecture / Urban Design
A FIRM WITH A VIBRANT & EXCITING CULTURE RECOGNIZED FOR ELEVATED DESIGN

NOT FOR REGULATORY APPROVAL, PERMIT, OR CONSTRUCTION.

CARL M. MALCOLM

Registered Architect of the State of TEXAS
Registration Number: 23379

BV BRIDGEVIEW REAL ESTATE

ALEXANDER
Mansfield, Texas

Project Number: 2022007.00
Drawn By: NCrawford
Issue for: 09.26.2022
DD:

Copyright © JHP 2022. All Rights Reserved. All materials embodied herein constitute an original work by the Architect, the Architect owns all copyrights herein. The viewer may not reproduce, display or distribute this work or prepare derivative works based on this work without the express written consent of the copyright owner.

| Delta | Issue Name | Date |
|-------|------------|------|
| | | |
| | | |
| | | |
| | | |