

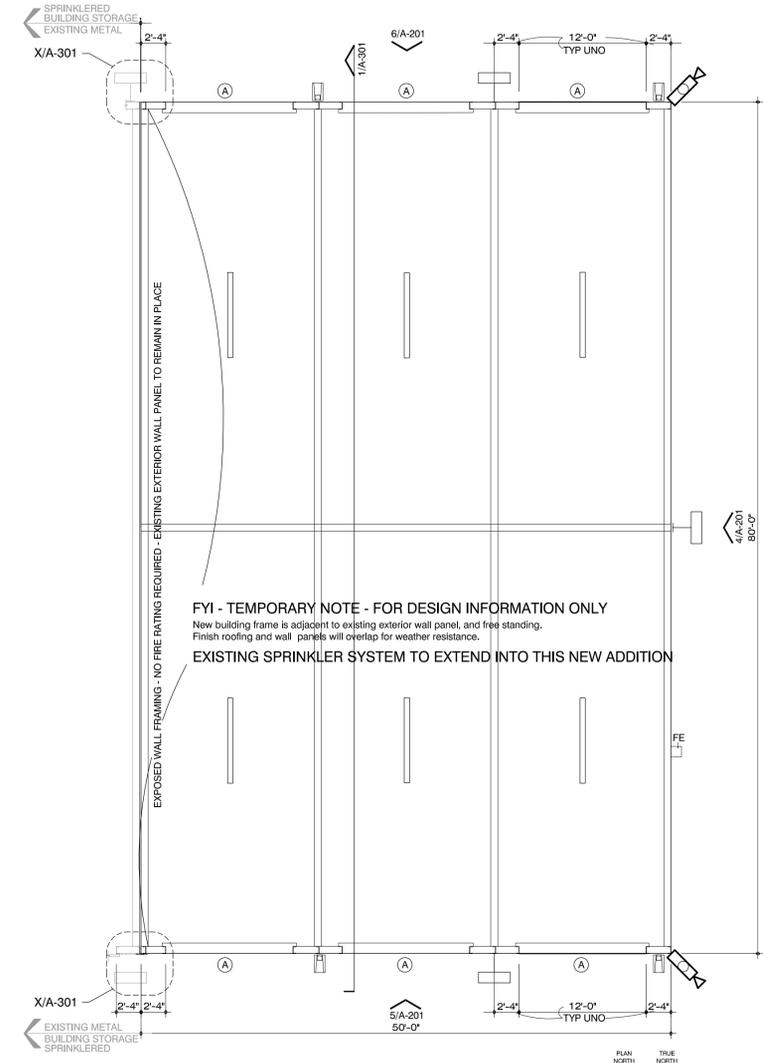


FLOOR PLAN - B1A

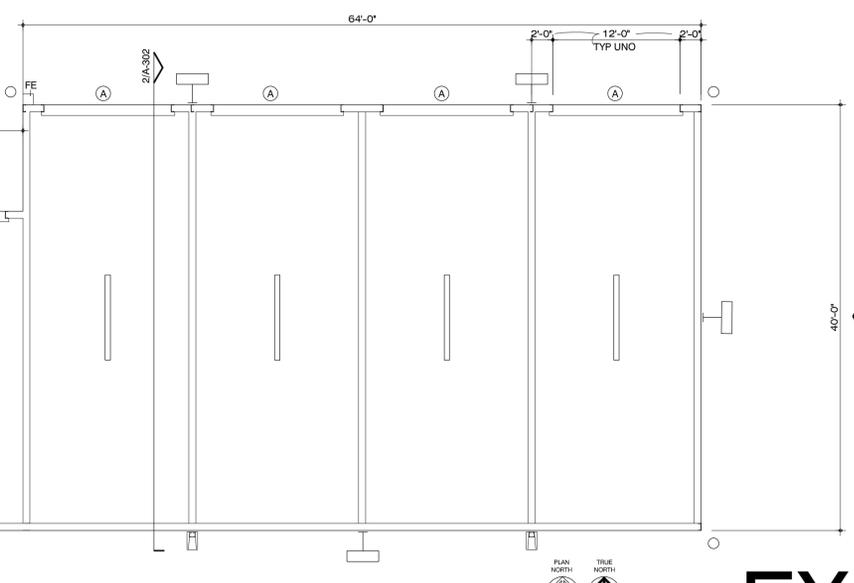

FLOOR PLAN - B3A

FIRE RISER ROOM

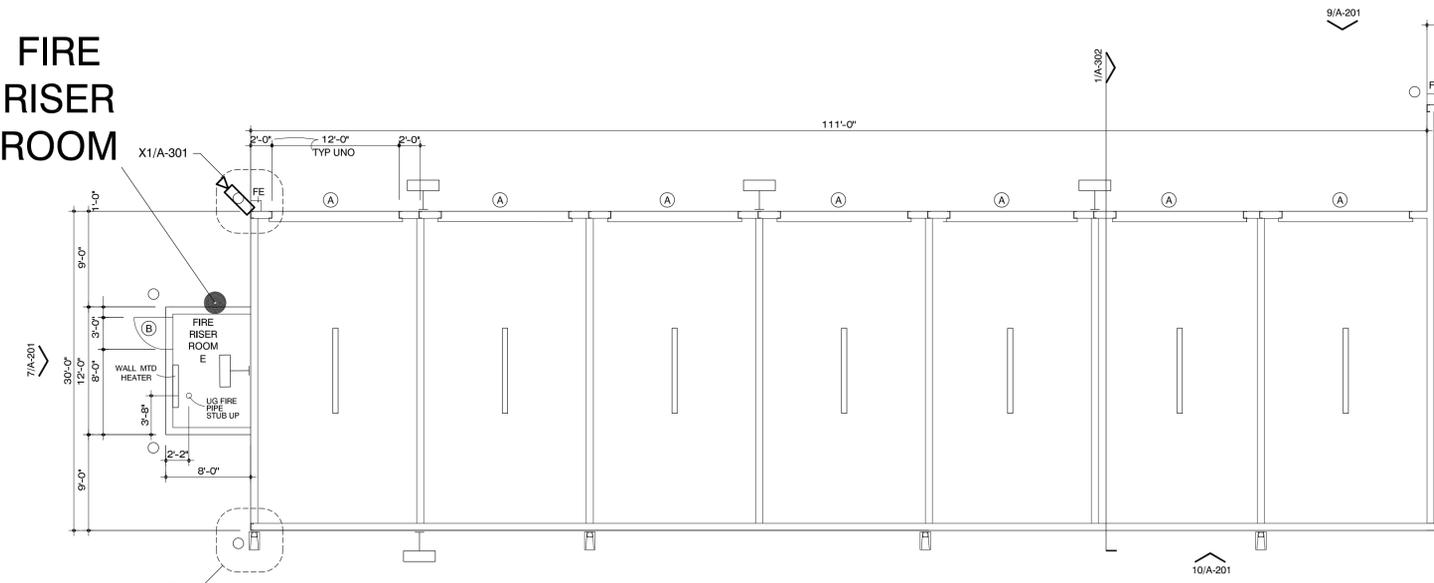

FLOOR PLAN - B4

EXHIBIT C  
SHEET C1

Mansfield, Texas

SELF-STORAGE DEVELOPMENT  
845 SOUTH HOLLAND ROAD  
MANSFIELD, TEXAS 76063


revisions:



2002 N. Saint Mary's St.  
San Antonio Texas 78212  
Office: 210.733.3535  
web: www.rvkarchitecture.com

INTERIM

FE&CP/PP/RES/EXHIBIT/ISS  
BLDG 3A & 4

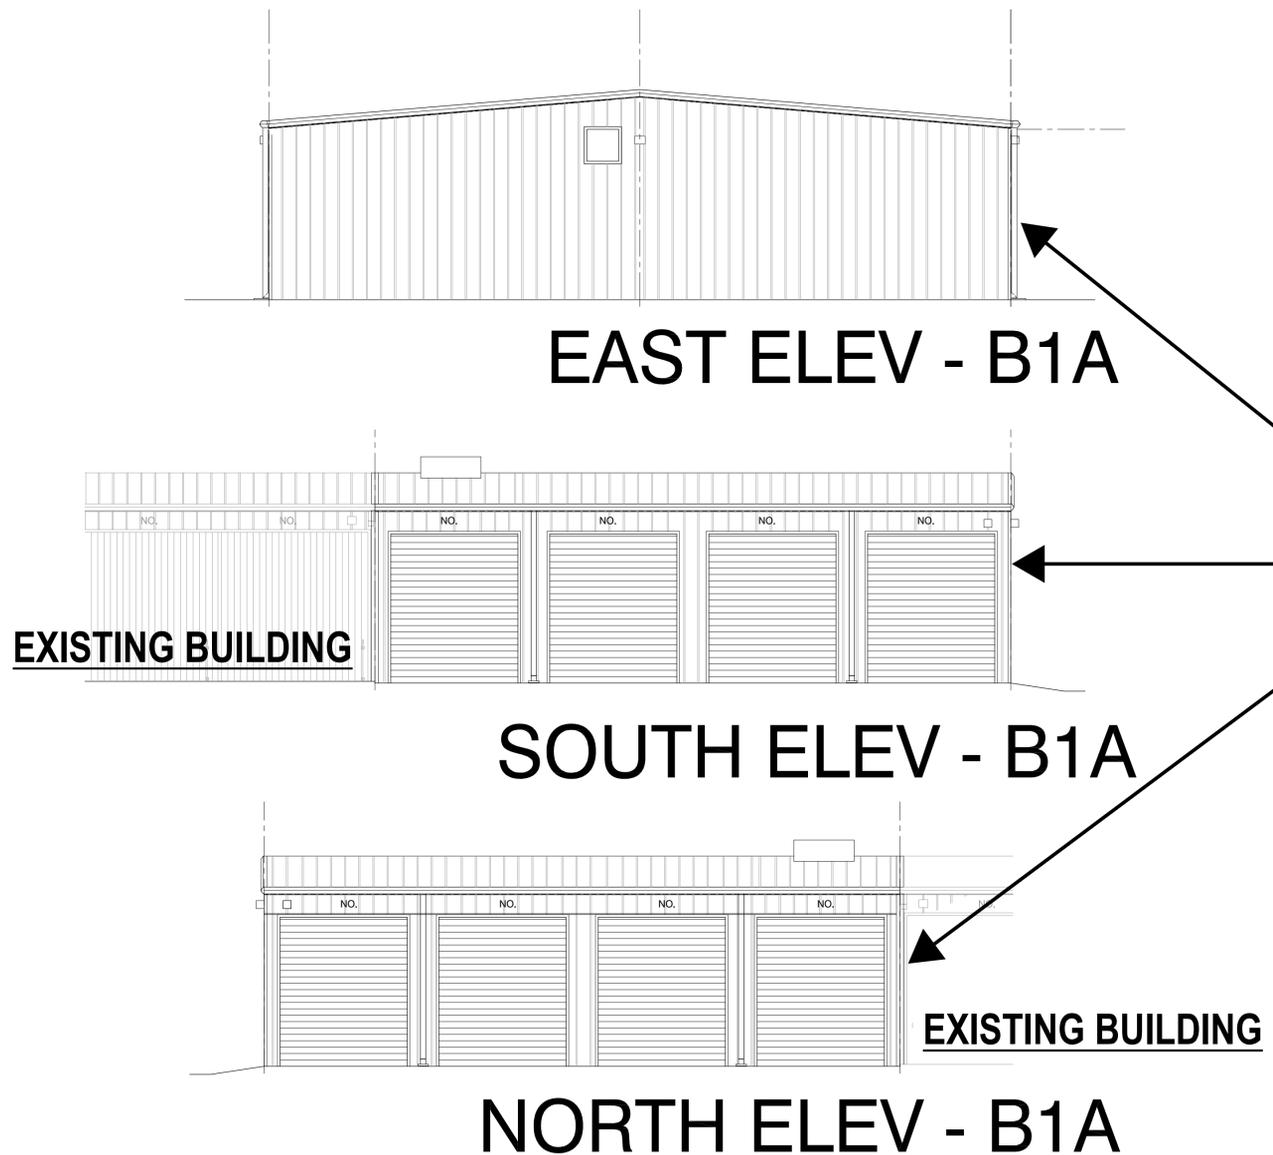

**ALL BUILDINGS & ALL COLORS**  
 COLORS TO BE USED ARE TO MATCH THE EXISTING BUILDINGS TO BE FIELD VERIFIED AND FORMALLY IDENTIFIED IN THE DRAWINGS TO BE REVIEWED FOR CONSTRUCTION.



**NEW BUILDING EAVE HEIGHT**  
 ALL ADDITIONS ARE TO MATCH EXISTING EAVE HEIGHTS AT 16'-0" (EXACT TO BE FIELD VERIFIED)  
 PLEASE SEE A-301 (EXHIBIT C.6 FOR CURRENT SECTION/DETAIL)  
 Norman Barrera, RVK

**BUILDING MATERIALS**  
 ALL MATERIALS FOR WALLS, ROOFS, GUTTERS, DOWNSPOUTS, LIGHTS AND VENTING ARE TO MATCH THE EXISTING METAL BUILDINGS. SPECIFIC BRANDS MATCHING METAL PROFILES TO BE PROVIDED IN THE DRAWINGS TO BE REVIEWED FOR CONSTRUCTION.

Mansfield, Texas  
**SELF-STORAGE DEVELOPMENT**  
 845 SOUTH HOLLAND ROAD  
 MANSFIELD, TEXAS 76063

revisions:




2002 N. Saint Mary's St.  
 San Antonio Texas 78212  
 Office: 210.733.3535  
 web: www.rvkarchitecture.com


INTERIM

EXTERIOR ELEVATIONS  
BLDGS 1A 3A 4


**EXHIBIT C**  
**SHEET C2**

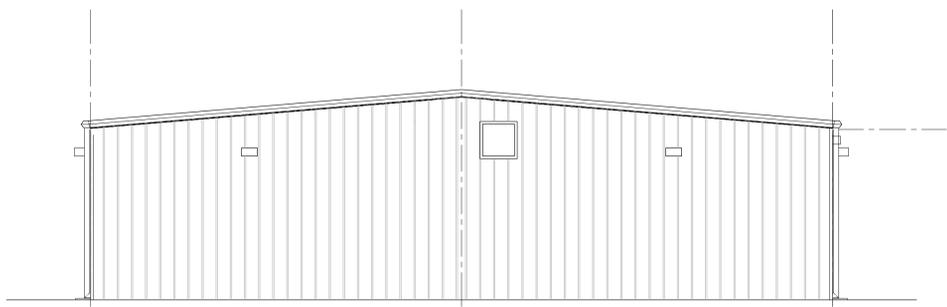

**EATST ELEV - B3A**

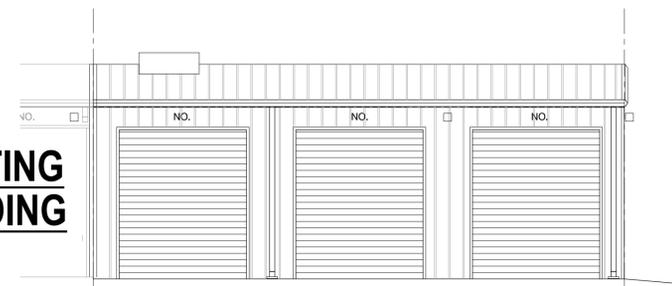


**SOUTH ELEV - B3A**

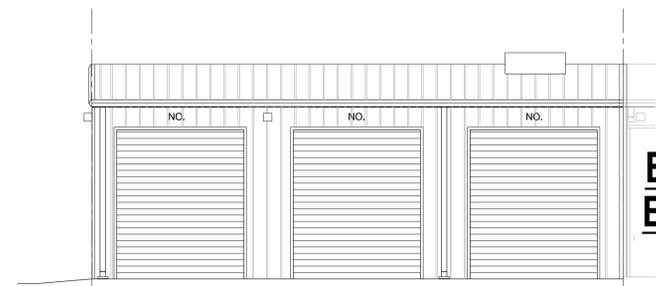

**NORTH ELEV - B3A**

**EXISTING BUILDING**

**EXISTING BUILDING**

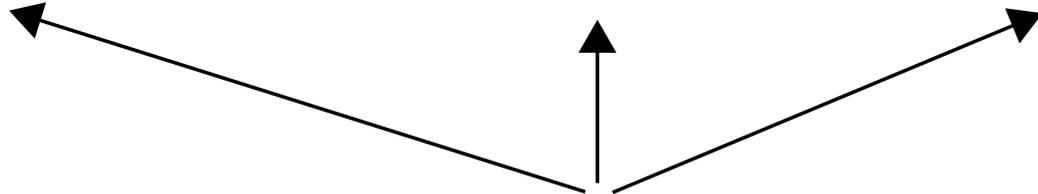

**NEW BUILDING EAVE HEIGHT**

ALL ADDITIONS ARE TO MATCH EXISTING EAVE HEIGHTS AT 16'-0" (EXACT TO BE FIELD VERIFIED)

PLEASE SEE A-301 (EXHIBIT C.6 FOR CURRENT SECTION/DETAIL  
Norman Barrera, RVK

**BUILDING MATERIALS**

ALL MATERIALS FOR WALLS, ROOFS, GUTTERS, DOWNSPOUTS, LIGHTS AND VENTING ARE TO MATCH THE EXISTING METAL BUILDINGS. SPECIFIC BRANDS MATCHING METAL PROFILES TO BE PROVIDED IN THE DRAWINGS TO BE REVIEWED FOR CONSTRUCTION.

**ALL BUILDINGS & ALL COLORS**

COLORS TO BE USED ARE TO MATCH THE EXISTING BUILDINGS TO BE FIELD VERIFIED AND FORMALLY IDENTIFIED IN THE DRAWINGS TO BE REVIEWED FOR CONSTRUCTION.



Mansfield, Texas  
**SELF-STORAGE DEVELOPMENT**  
845 SOUTH HOLLAND ROAD  
MANSFIELD, TEXAS 76063

revisions:



2002 N. Saint Mary's St.  
San Antonio Texas 78212  
Office: 210.733.3535  
web: www.rvkarchitecture.com

INTERIM

EXTERIOR ELEVATIONS  
BLDGS 1A 3A 4


**EXHIBIT C**  
**SHEET C3**




**ALL BUILDINGS & ALL COLORS**  
COLORS TO BE USED ARE TO MATCH THE EXISTING BUILDINGS TO BE FIELD VERIFIED AND FORMALLY IDENTIFIED IN THE DRAWINGS TO BE REVIEWED FOR CONSTRUCTION.

**NEW BUILDING EAVE HEIGHT**  
ALL ADDITIONS ARE TO MATCH EXISTING EAVE HEIGHTS AT 16'-0" (EXACT TO BE FIELD VERIFIED)  
PLEASE SEE A-301 (EXHIBIT C.6 FOR CURRENT SECTION/DETAIL  
Norman Barrera, RVK


**BUILDING MATERIALS**  
ALL MATERIALS FOR WALLS, ROOFS, GUTTERS, DOWNSPOUTS, LIGHTS AND VENTING ARE TO MATCH THE EXISTING METAL BUILDINGS. SPECIFIC BRANDS MATCHING METAL PROFILES TO BE PROVIDED IN THE DRAWINGS TO BE REVIEWED FOR CONSTRUCTION.

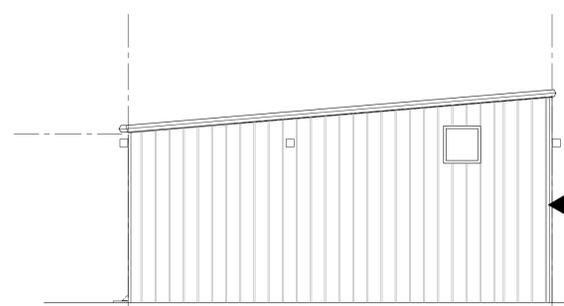

**WEST ELEV - B4**

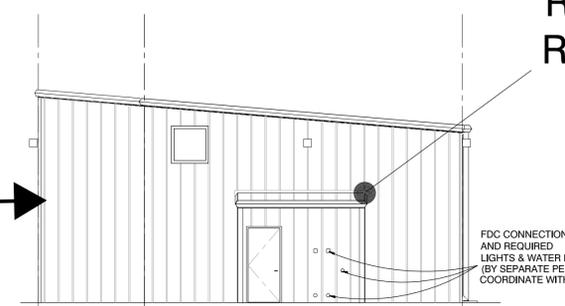

**EAST ELEV - B4**

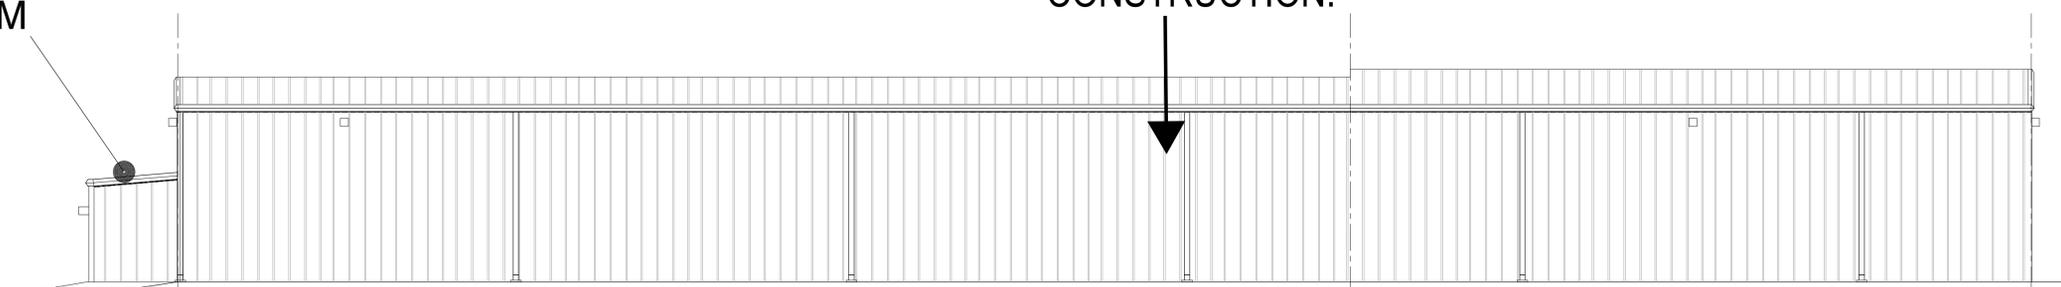

**NORTH ELEV - B4**



**SOUTH ELEV - B4**

**EXHIBIT C**  
**SHEET C4**