





1 MASONRY COLUMN
SCALE: 1"=3/4'-0"

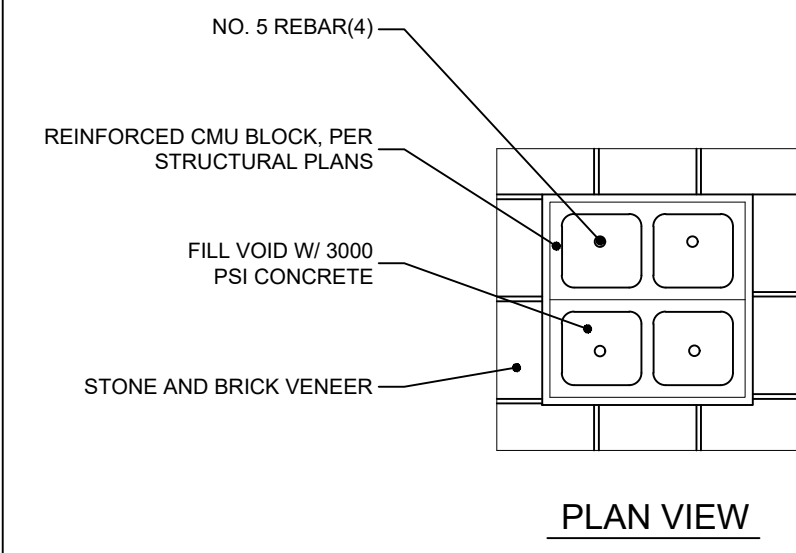


2 BRICK THIN WALL SECTION
SCALE: 1"=3/4'-0"

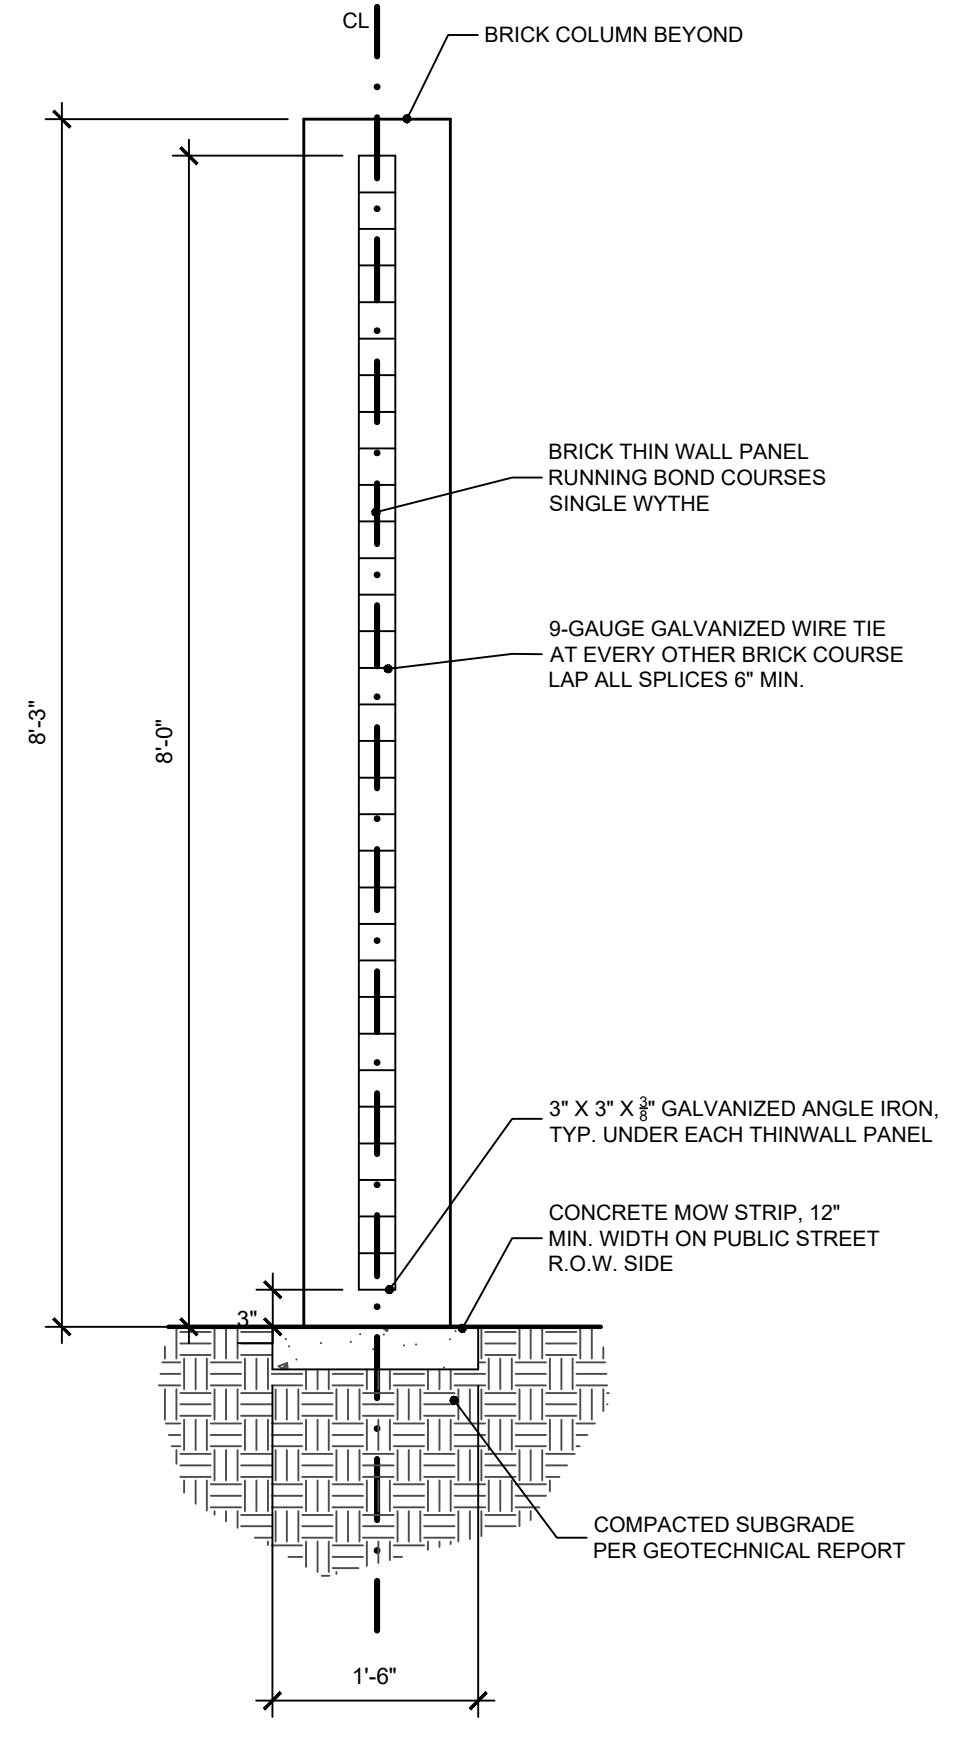

3 BRICK COLUMN SECTION
SCALE: 1"=3/4'-0"

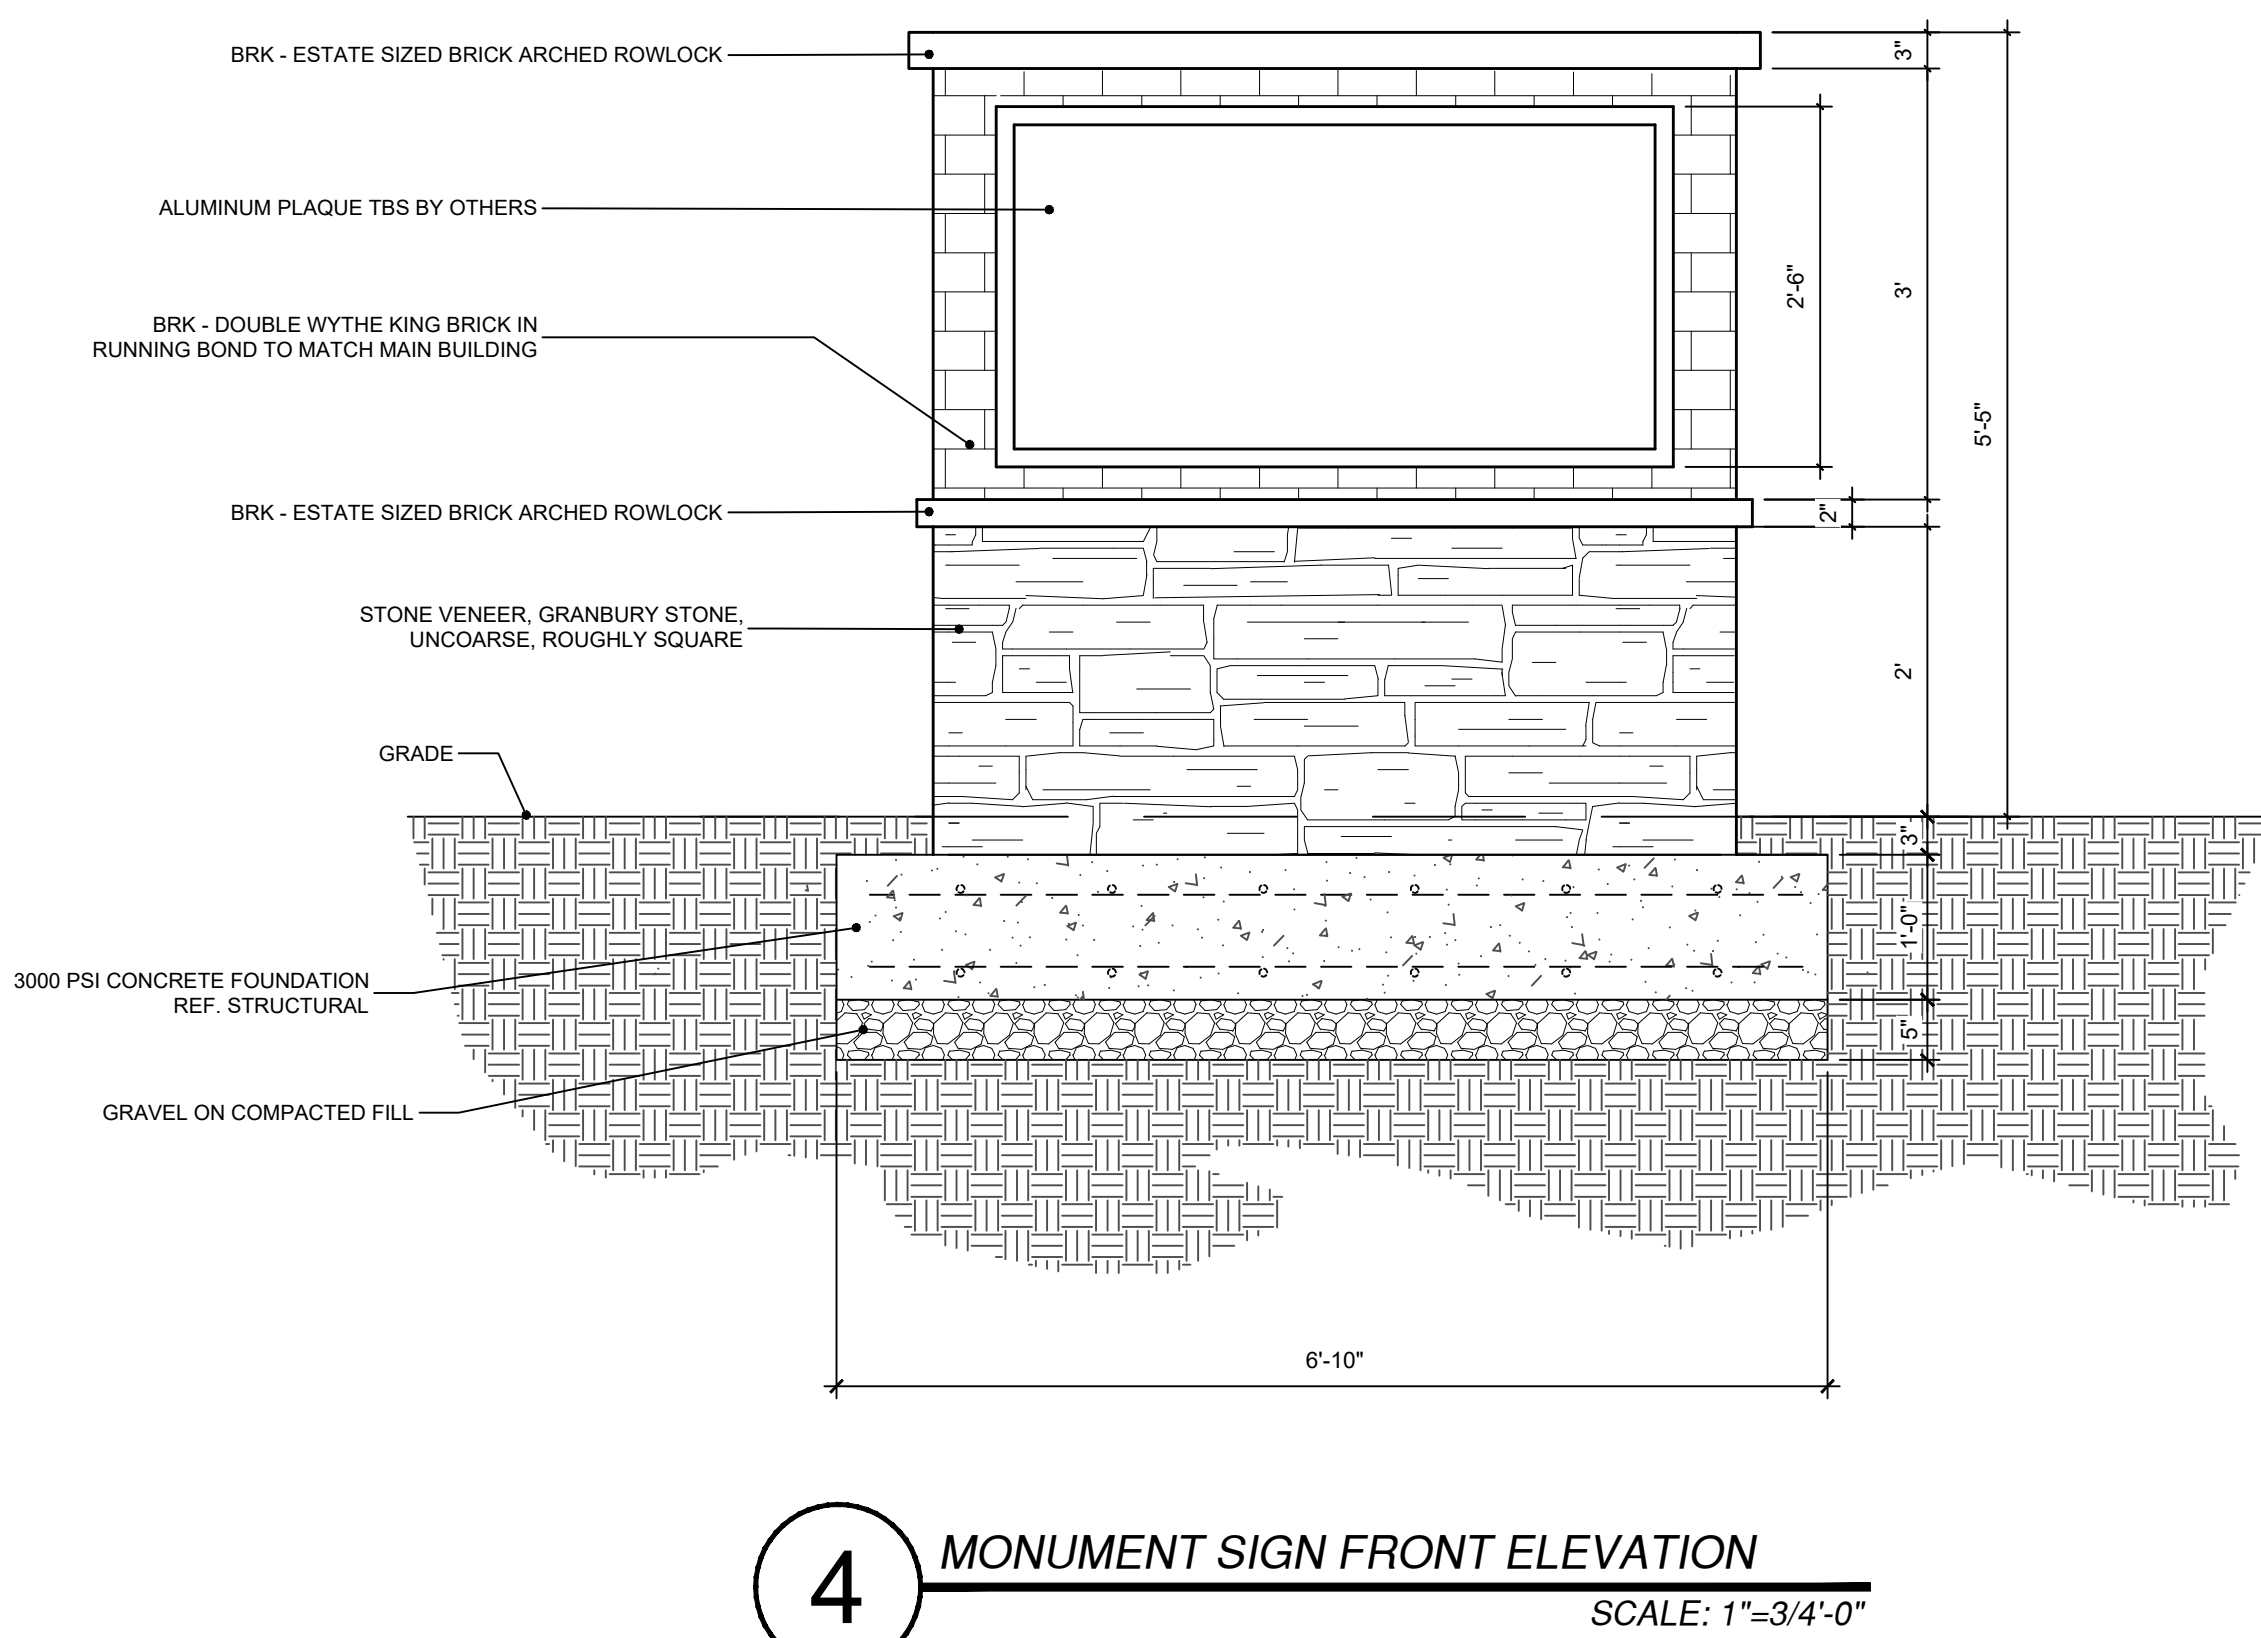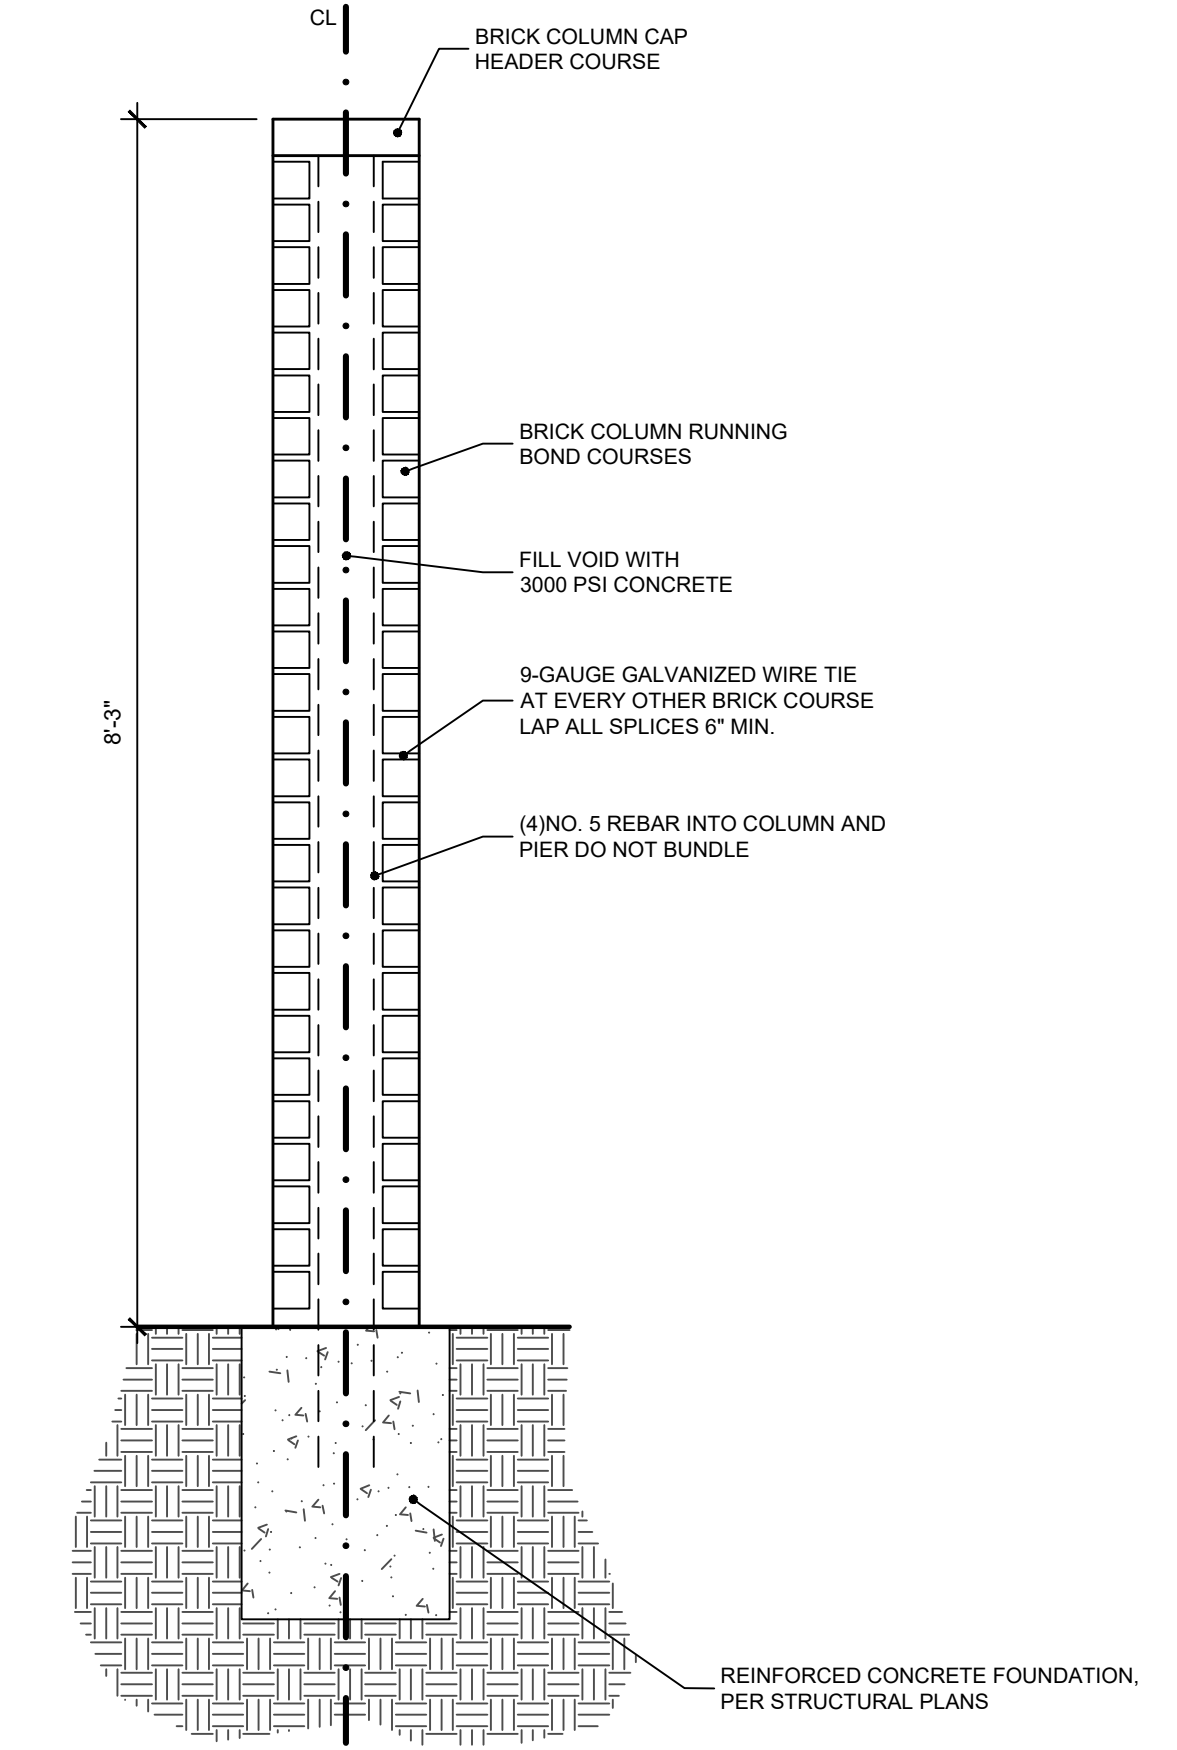

4 MONUMENT SIGN FRONT ELEVATION
SCALE: 1"=3/4'-0"

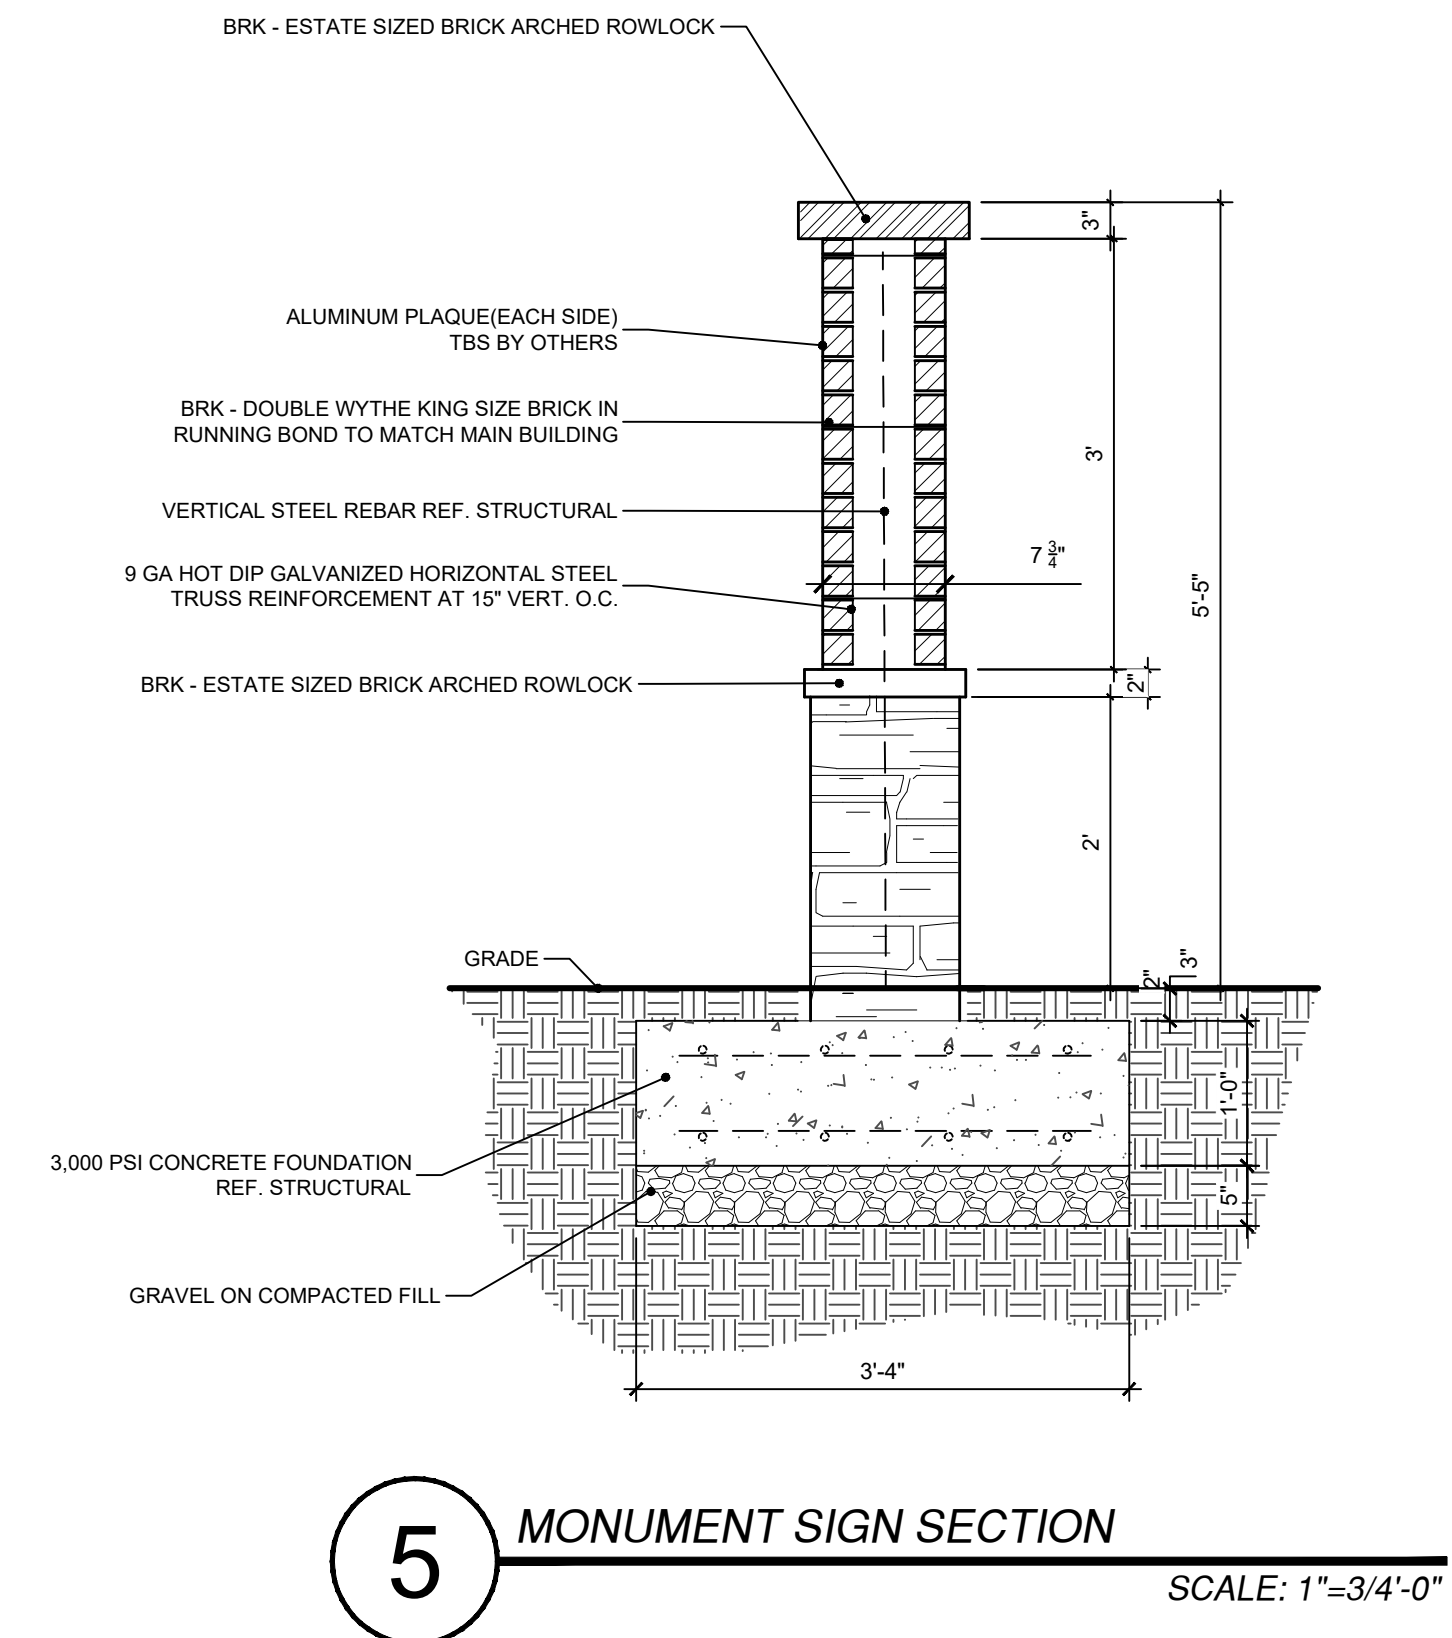

5 MONUMENT SIGN SECTION
SCALE: 1"=3/4'-0"

ISSUES:

| | | |
|---|----------|-------------------|
| 1 | 02-02-24 | CITY SUBMITTAL |
| 2 | 03-21-24 | CITY RE-SUBMITTAL |
| | | |
| | | |
| | | |
| | | |
| | | |
| | | |


REVISIONS:

| | | |
|--|--|--|
| | | |
| | | |
| | | |
| | | |
| | | |
| | | |
| | | |
| | | |

CLIENT:
BURGESS & NIPLÉ
3 SUGAR CREEK CENTER BLVD.
SUITE 610
SUGARLAND, TX 77478

VILLAGE GREEN RESIDENCE
MANSFIELD, TEXAS

mgt
landscape architects
MEEKS DESIGN GROUP, INC.
1755 N. COLLINS BLVD., SUITE 300
RICHARDSON, TX 75080
PH (972) 690-7474
F (972) 690-7878

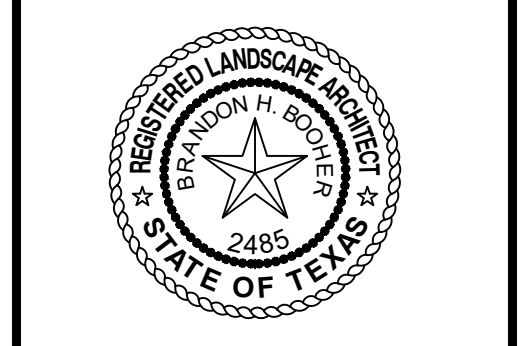

ISSUE FOR REVIEW
VILLAGE GREEN RESIDENCE
MANSFIELD, TEXAS
JOB NUMBER: FTP-2401

LANDSCAPE PLAN
(CITY DETAILS)

CASE #: DS#24-002