



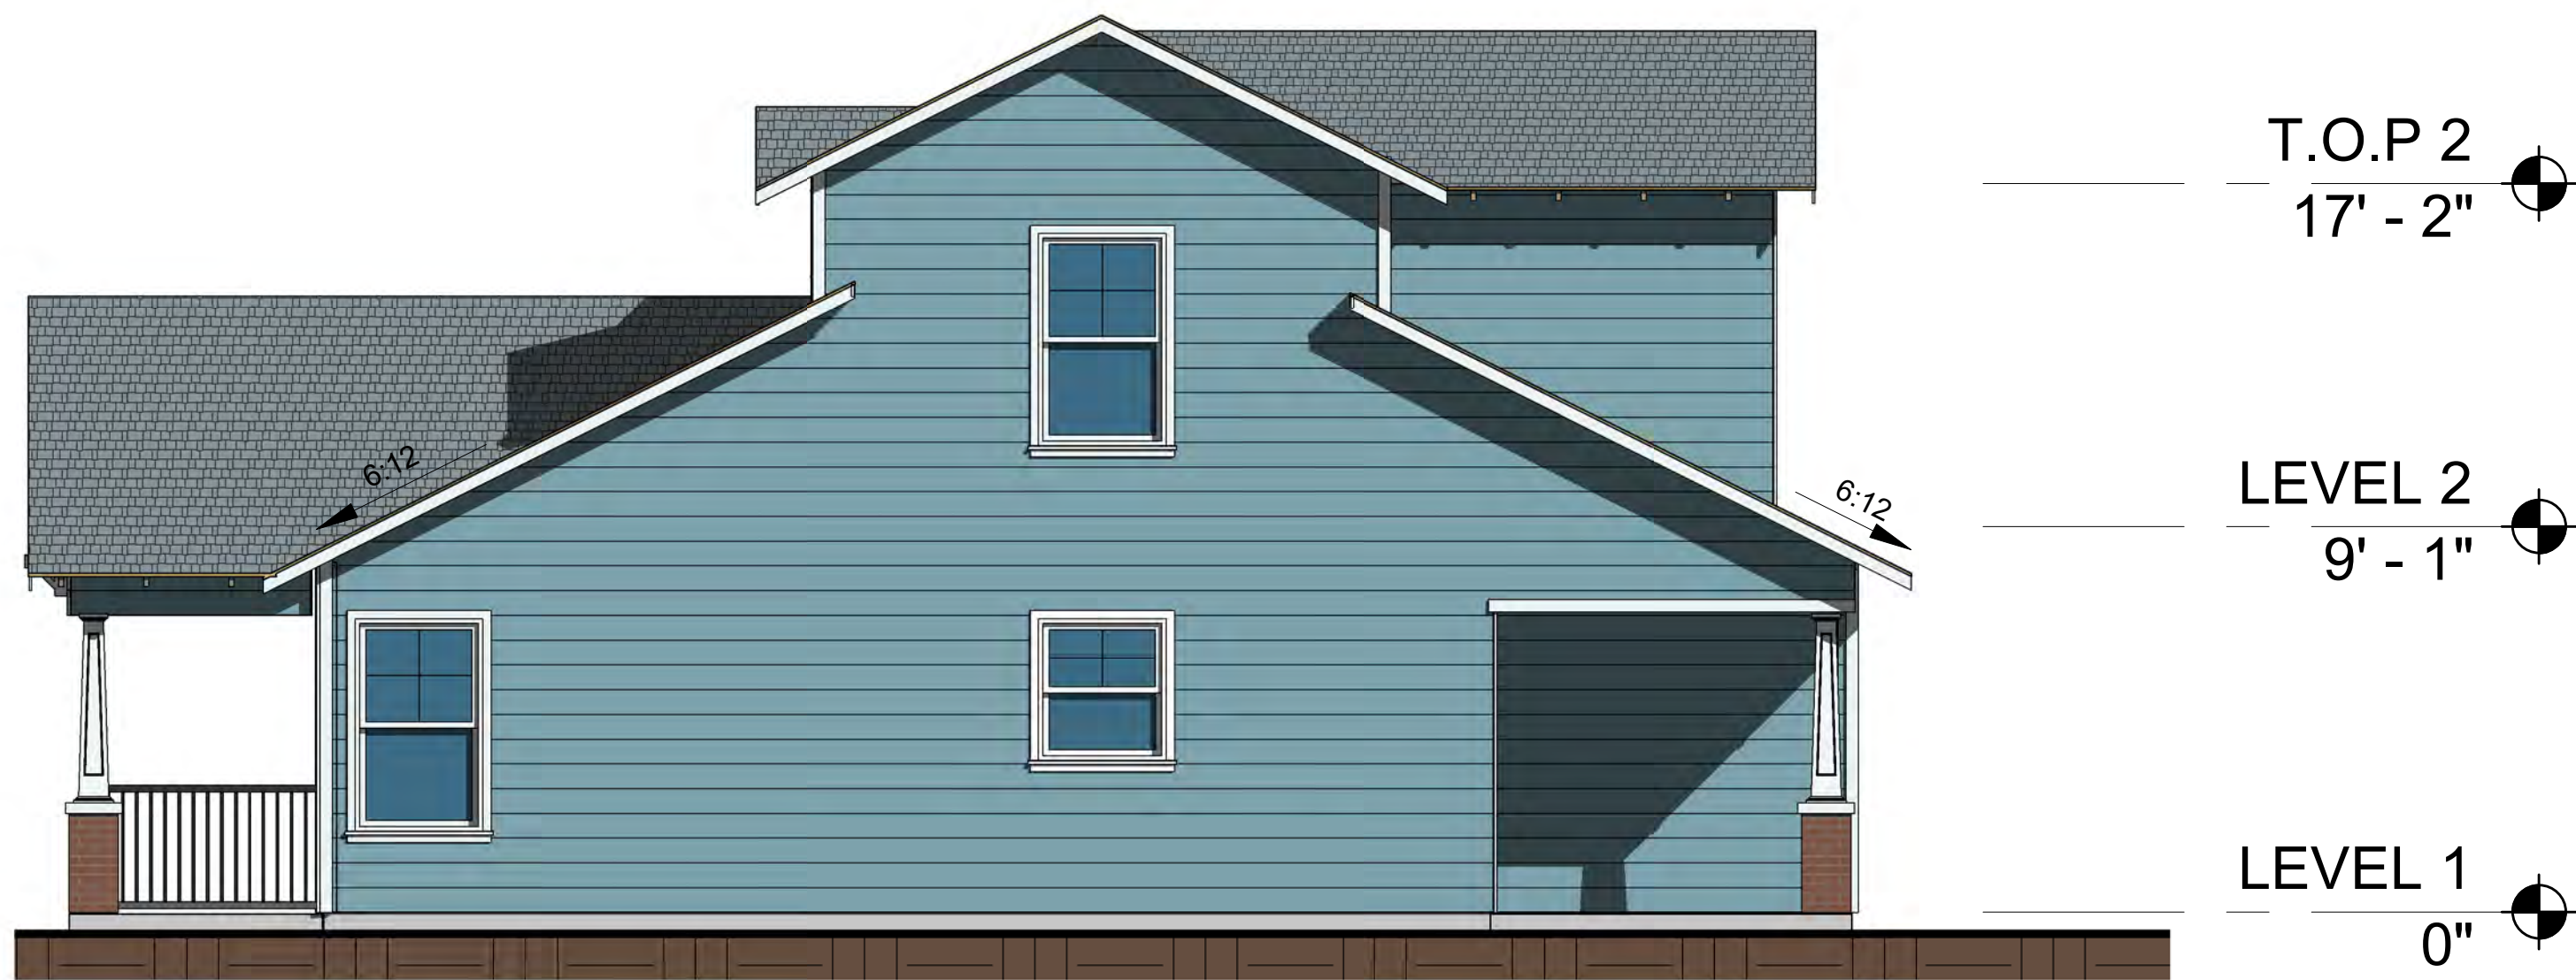

4 RIGHT ELEVATION  
1/8" = 1'-0"




2 REAR ELEVATION  
1/8" = 1'-0"

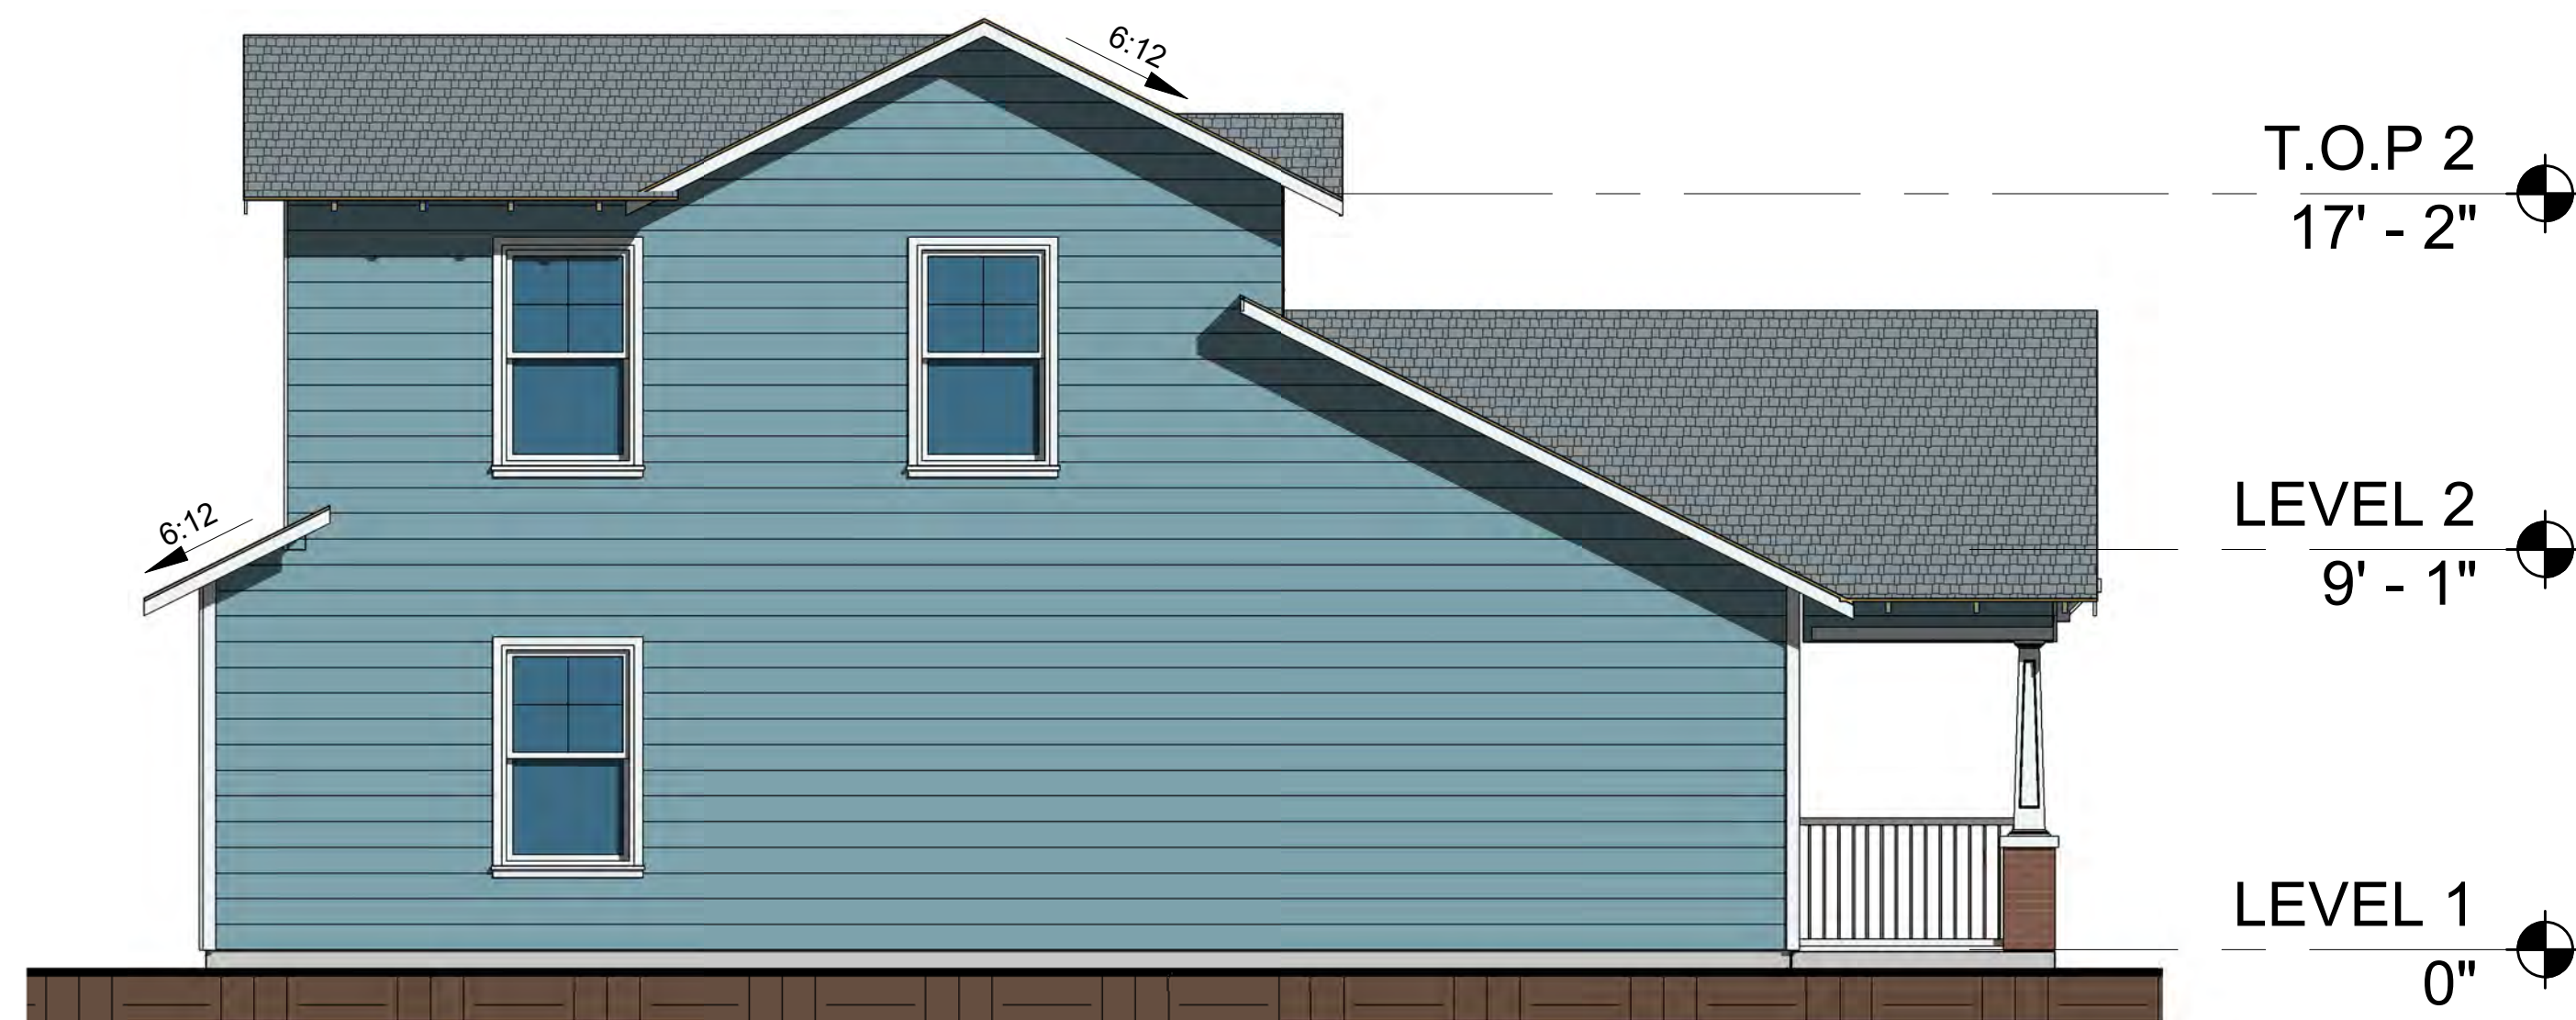

3 LEFT ELEVATION  
1/8" = 1'-0"



02/03/2021  
Job #: 21301

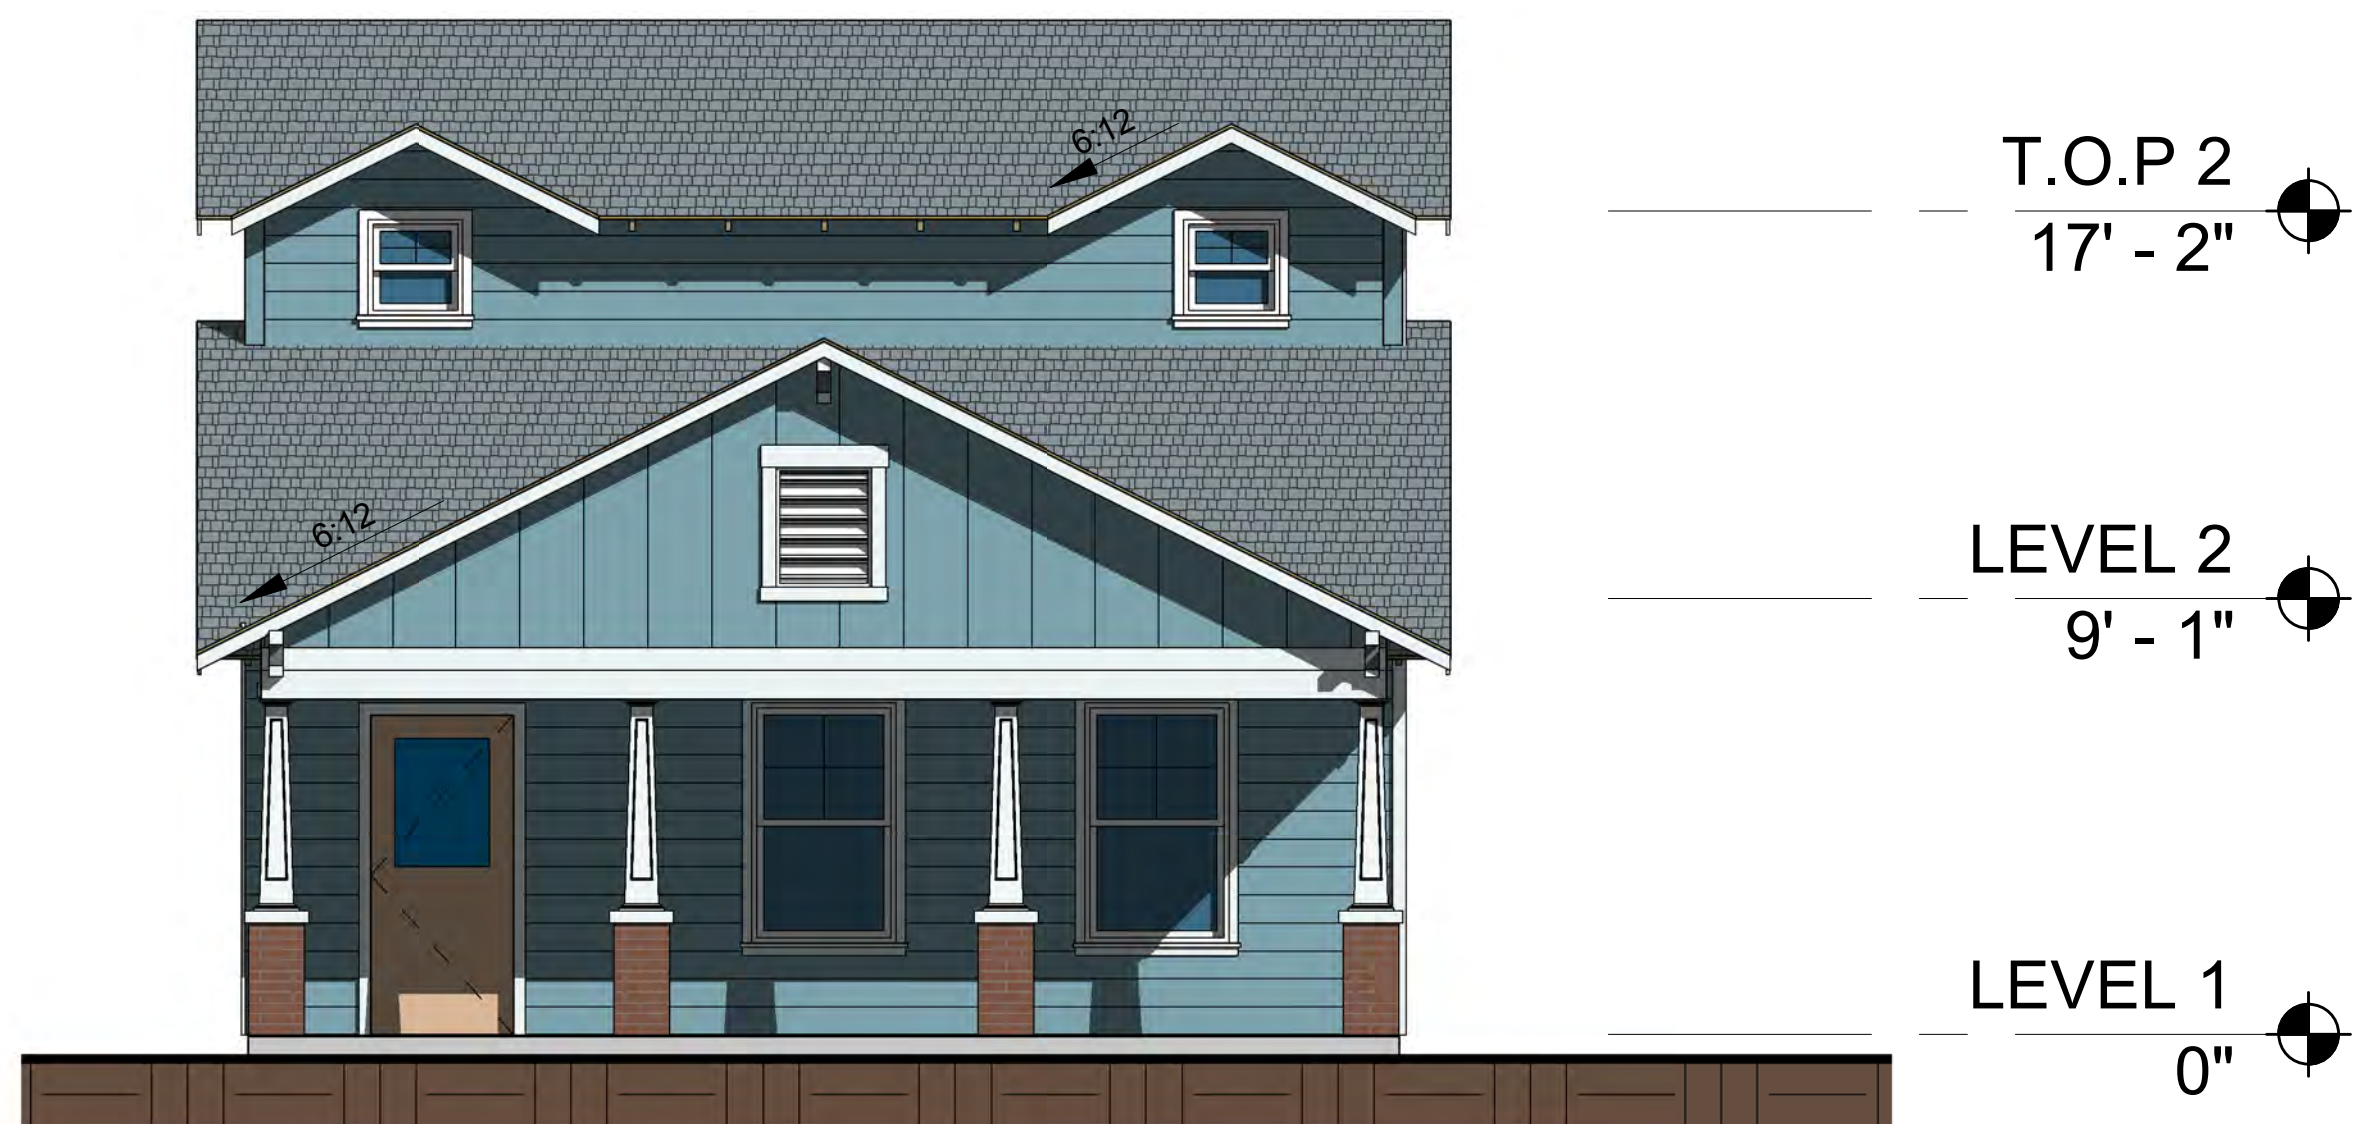

1 FRONT ELEVATION  
1/8" = 1'-0"

| EXTERIOR MATERIAL LEGEND |                                |
|--------------------------|--------------------------------|
|                          | BRICK, COLOR TBD               |
|                          | ASPHALT SHINGLES, COLOR TBD    |
|                          | FIBER CEMENT TRIM, COLOR TBD   |
|                          | FIBER CEMENT SIDING, COLOR TBD |

LOT 15  
MOUNT ZION ESTATES  
V.388-11, P.134  
P.R.T.C.T  
2.997 ACRES

HABITAT FOR HUMANITY  
3/2 (1,240 sf)  
Mansfield, Texas

EXHIBIT C1  
ELEVATIONS

ZC#20-021

**OWNER**  
CHRISTINE PANAGOPOULOS  
TRINITY HABITAT FOR HUMANITY  
(817)926-9219  
C.PANAGOPOULOS@TRINITYHABITAT.ORG  
9333 N. NORMANDE ST.  
FORT WORTH, TX 76116

**CIVIL ENGINEER**  
MICHAEL THOMAS  
MJ THOMAS ENGINEERING, LLC  
(817)996-3446  
MICKEYT@MUTHOMASENG.COM  
4700 BRYANT IRVIN CT, STE 204  
FORT WORTH, TX 76107

**ARCHITECT**  
JAMES LAWRENCE  
GFF ARCHITECTS  
(817)303-1500 EXT. 304  
JAMES.LAWRENCE@GFF.COM  
3300 WEST 7TH STREET, STE 110  
FORT WORTH, TX 76107






4 RIGHT ELEVATION  
1/8" = 1'-0"



2 REAR ELEVATION  
1/8" = 1'-0"

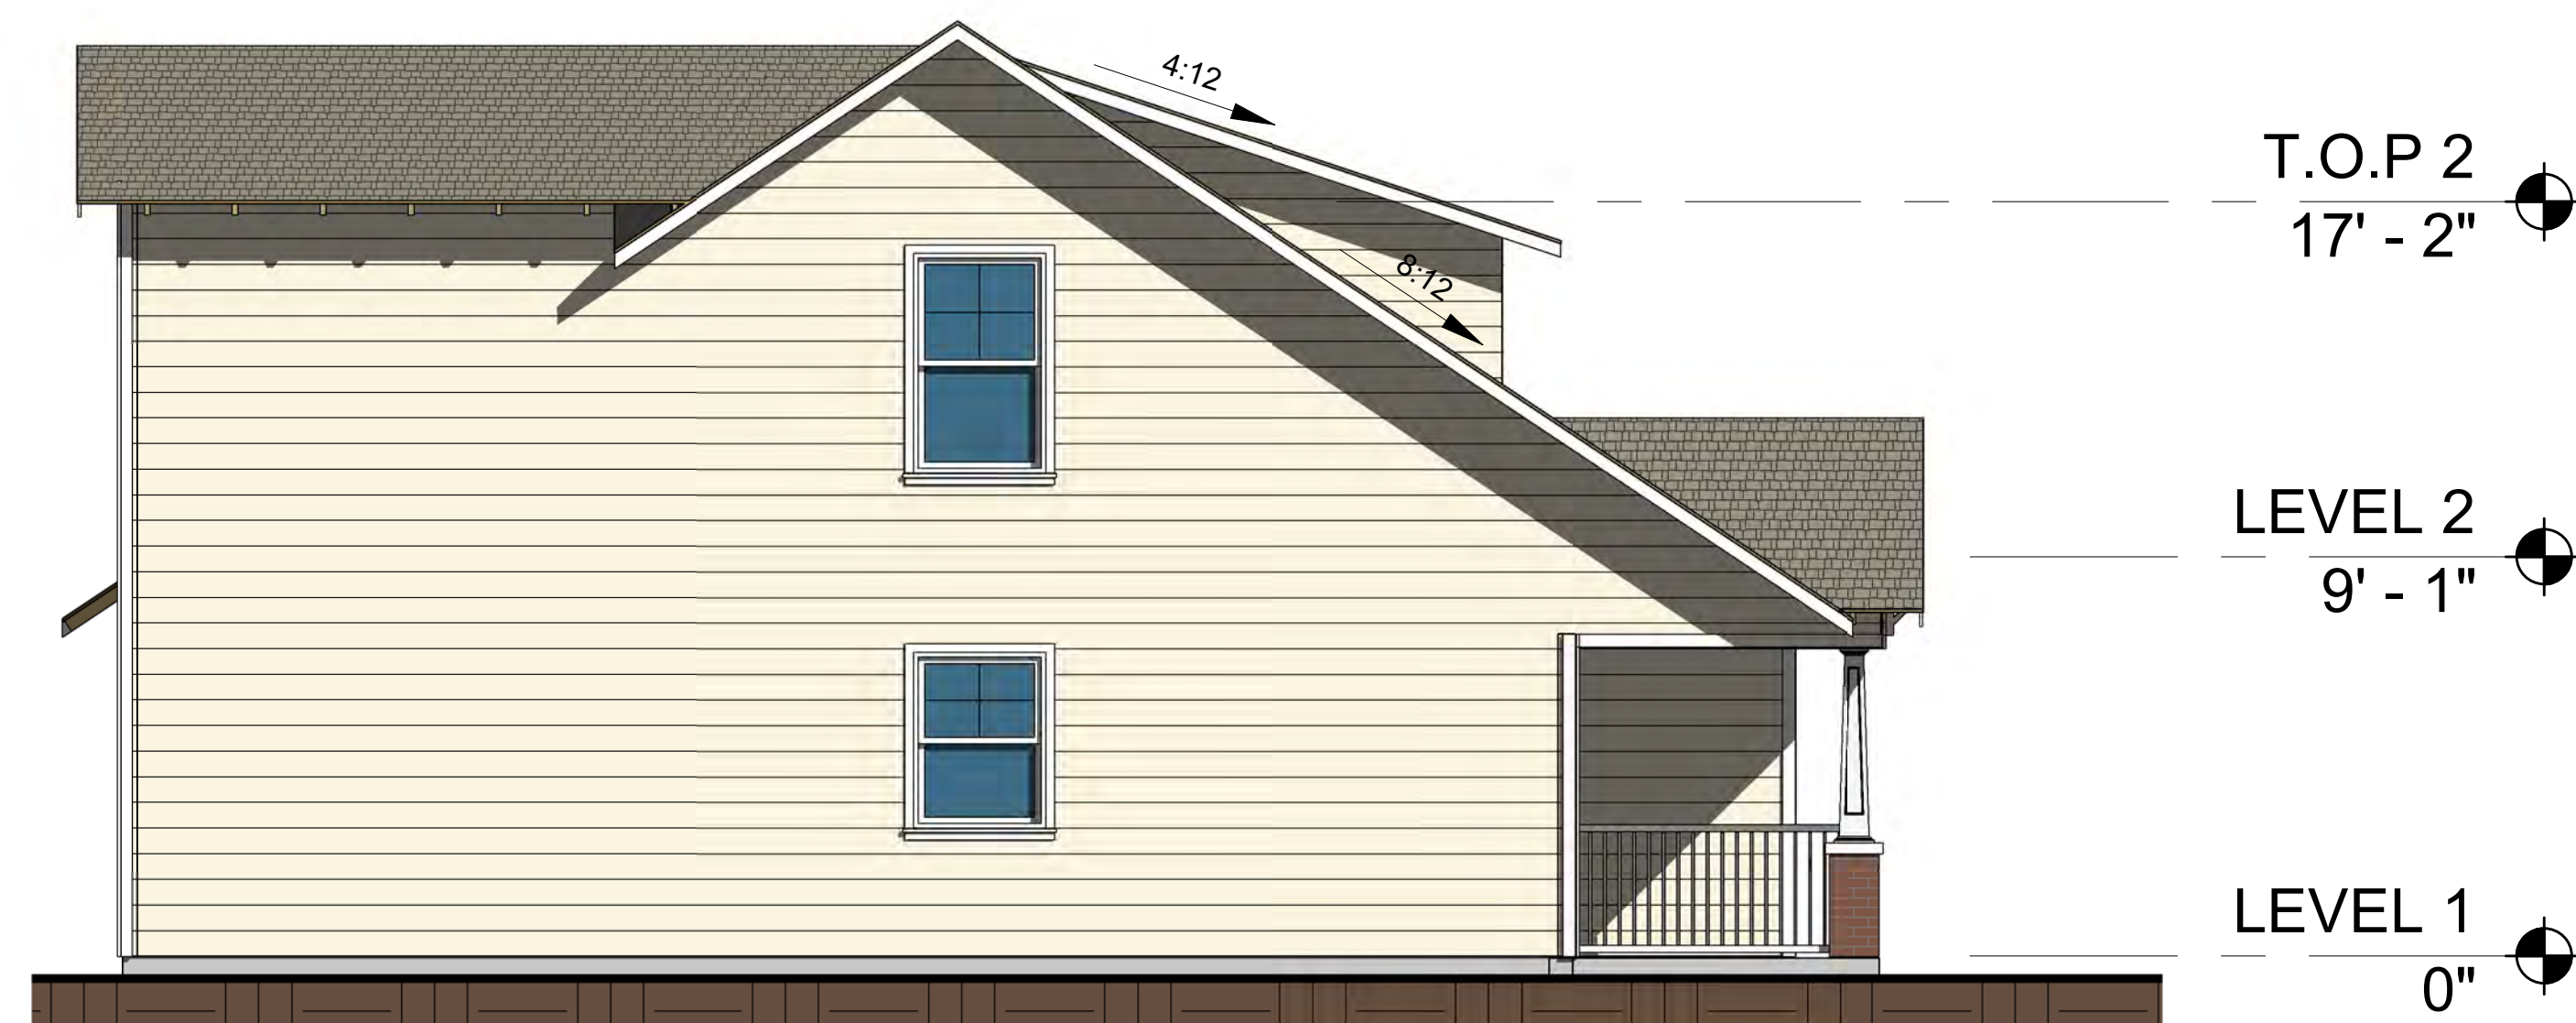

3 LEFT ELEVATION  
1/8" = 1'-0"



1 FRONT ELEVATION  
1/8" = 1'-0"


| EXTERIOR MATERIAL LEGEND |                                |
|--------------------------|--------------------------------|
|                          | BRICK, COLOR TBD               |
|                          | ASPHALT SHINGLES, COLOR TBD    |
|                          | FIBER CEMENT TRIM, COLOR TBD   |
|                          | FIBER CEMENT SIDING, COLOR TBD |

LOT 15  
MOUNT ZION ESTATES  
V.388-11, P.134  
P.R.T.C.T  
2.997 ACRES

HABITAT FOR HUMANITY  
3/2.5 (1,350 sf)  
Mansfield, TX

EXHIBIT C2  
ELEVATIONS

ZC#20-021

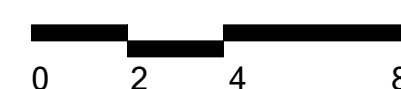


02/03/2022  
Job #: 21301

**OWNER**  
CHRISTINE PANAGOPOULOS  
TRINITY HABITAT FOR HUMANITY  
(817)926-9219  
C.PANAGOPOULOS@TRINITYHABITAT.ORG  
9333 N. NORMANDEALE ST.  
FORT WORTH, TX 76116

**CIVIL ENGINEER**  
MICHAEL THOMAS  
MJ THOMAS ENGINEERING, LLC  
(817)996-3446  
MICKEYT@MJTHOMASENG.COM  
4700 BRYANT IRVIN CT, STE 204  
FORT WORTH, TX 76107

**ARCHITECT**  
JAMES LAWRENCE  
GFF ARCHITECTS  
(817)303-1500 EXT. 304  
JAMES.LAWRENCE@GFF.COM  
3300 WEST 7TH STREET, STE 110  
FORT WORTH, TX 76107



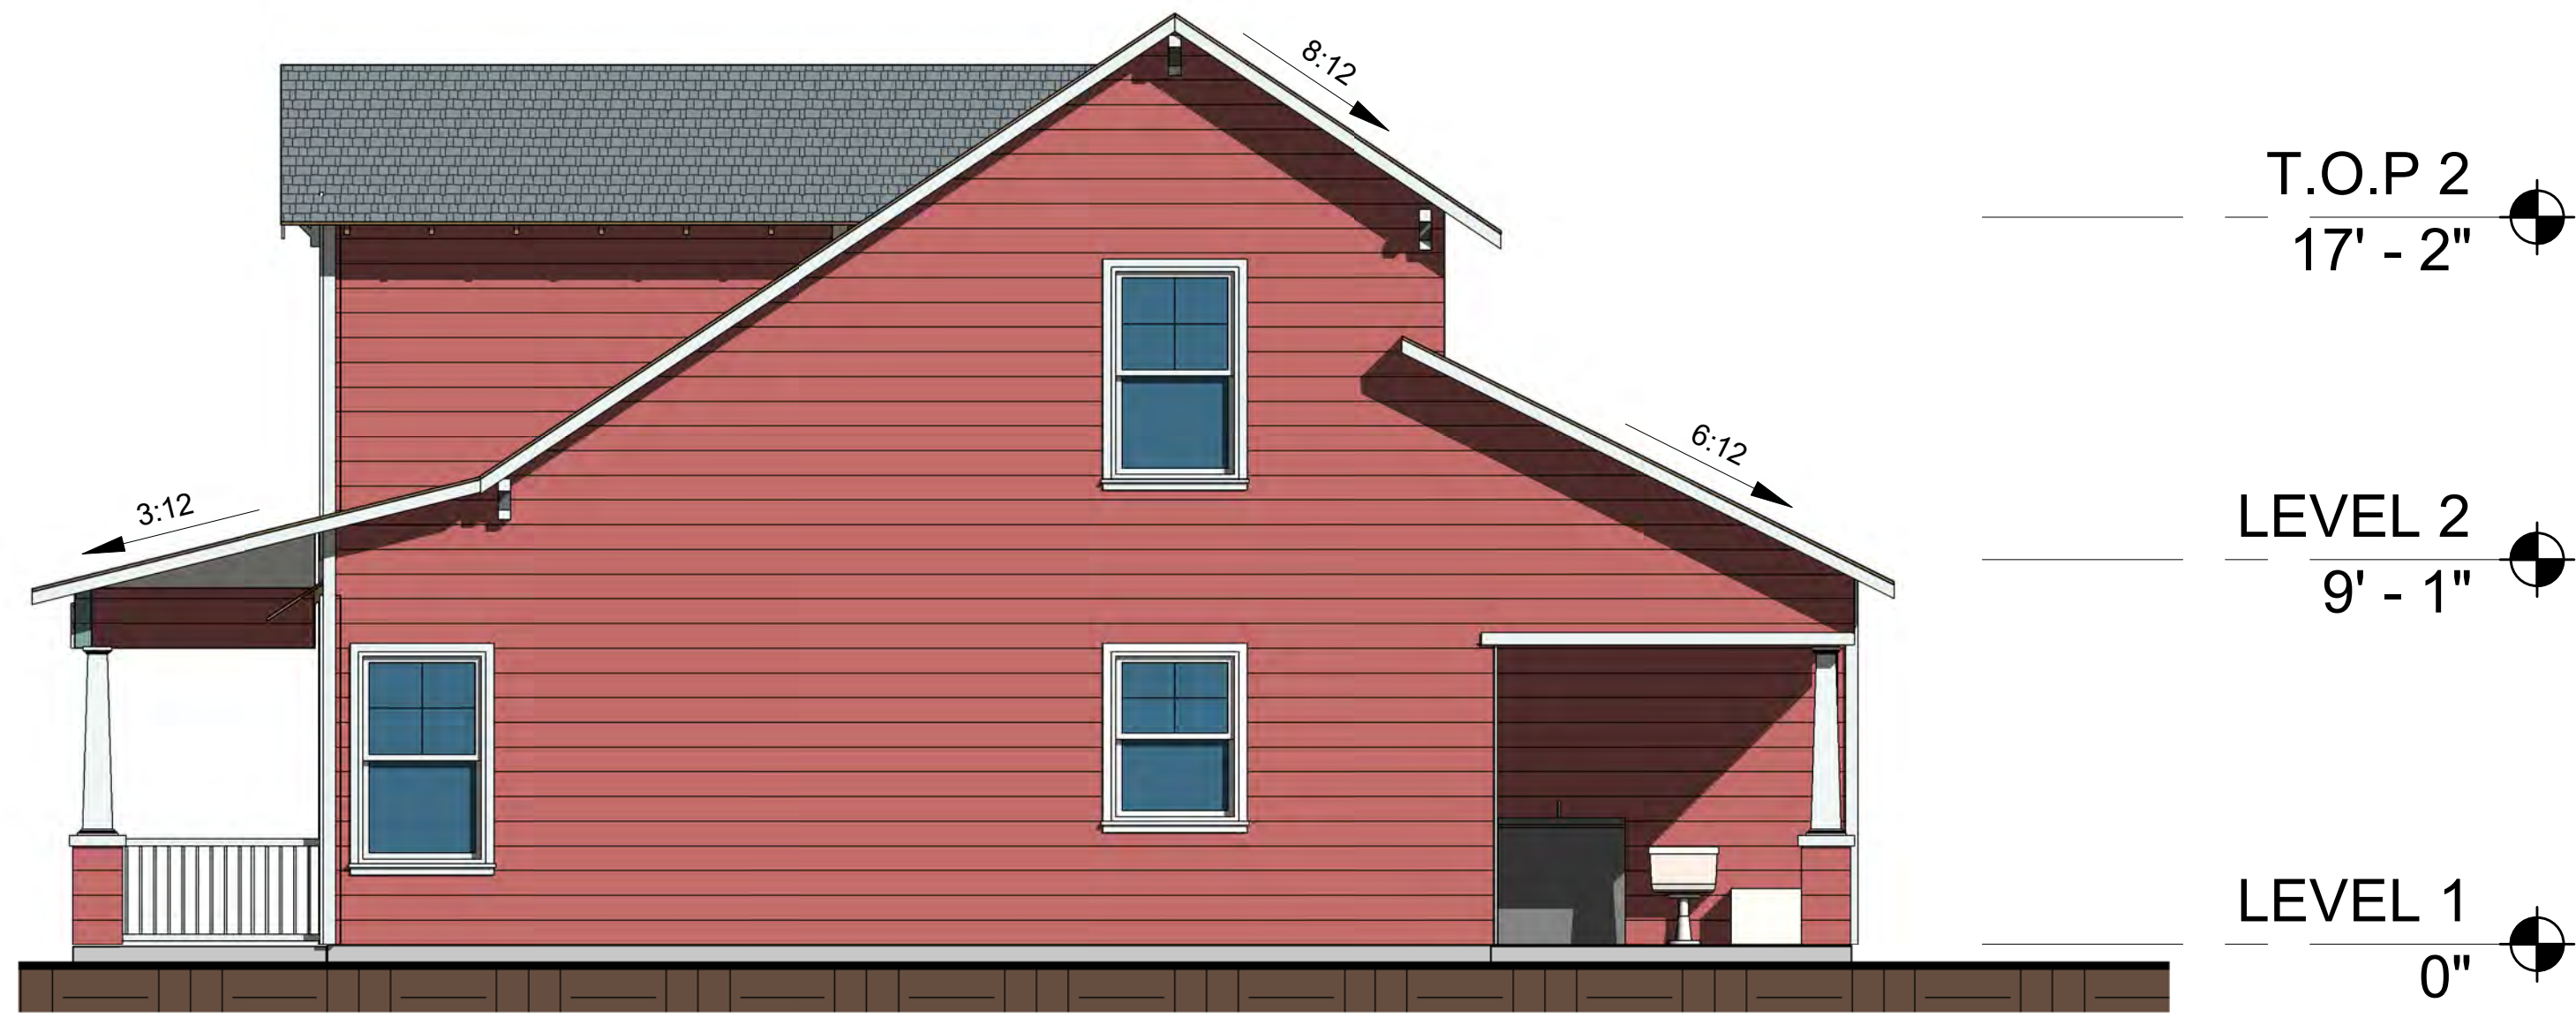

4

## RIGHT ELEVATION


1/8" = 1'-0"



2

## REAR ELEVATION


1/8" = 1'-0"

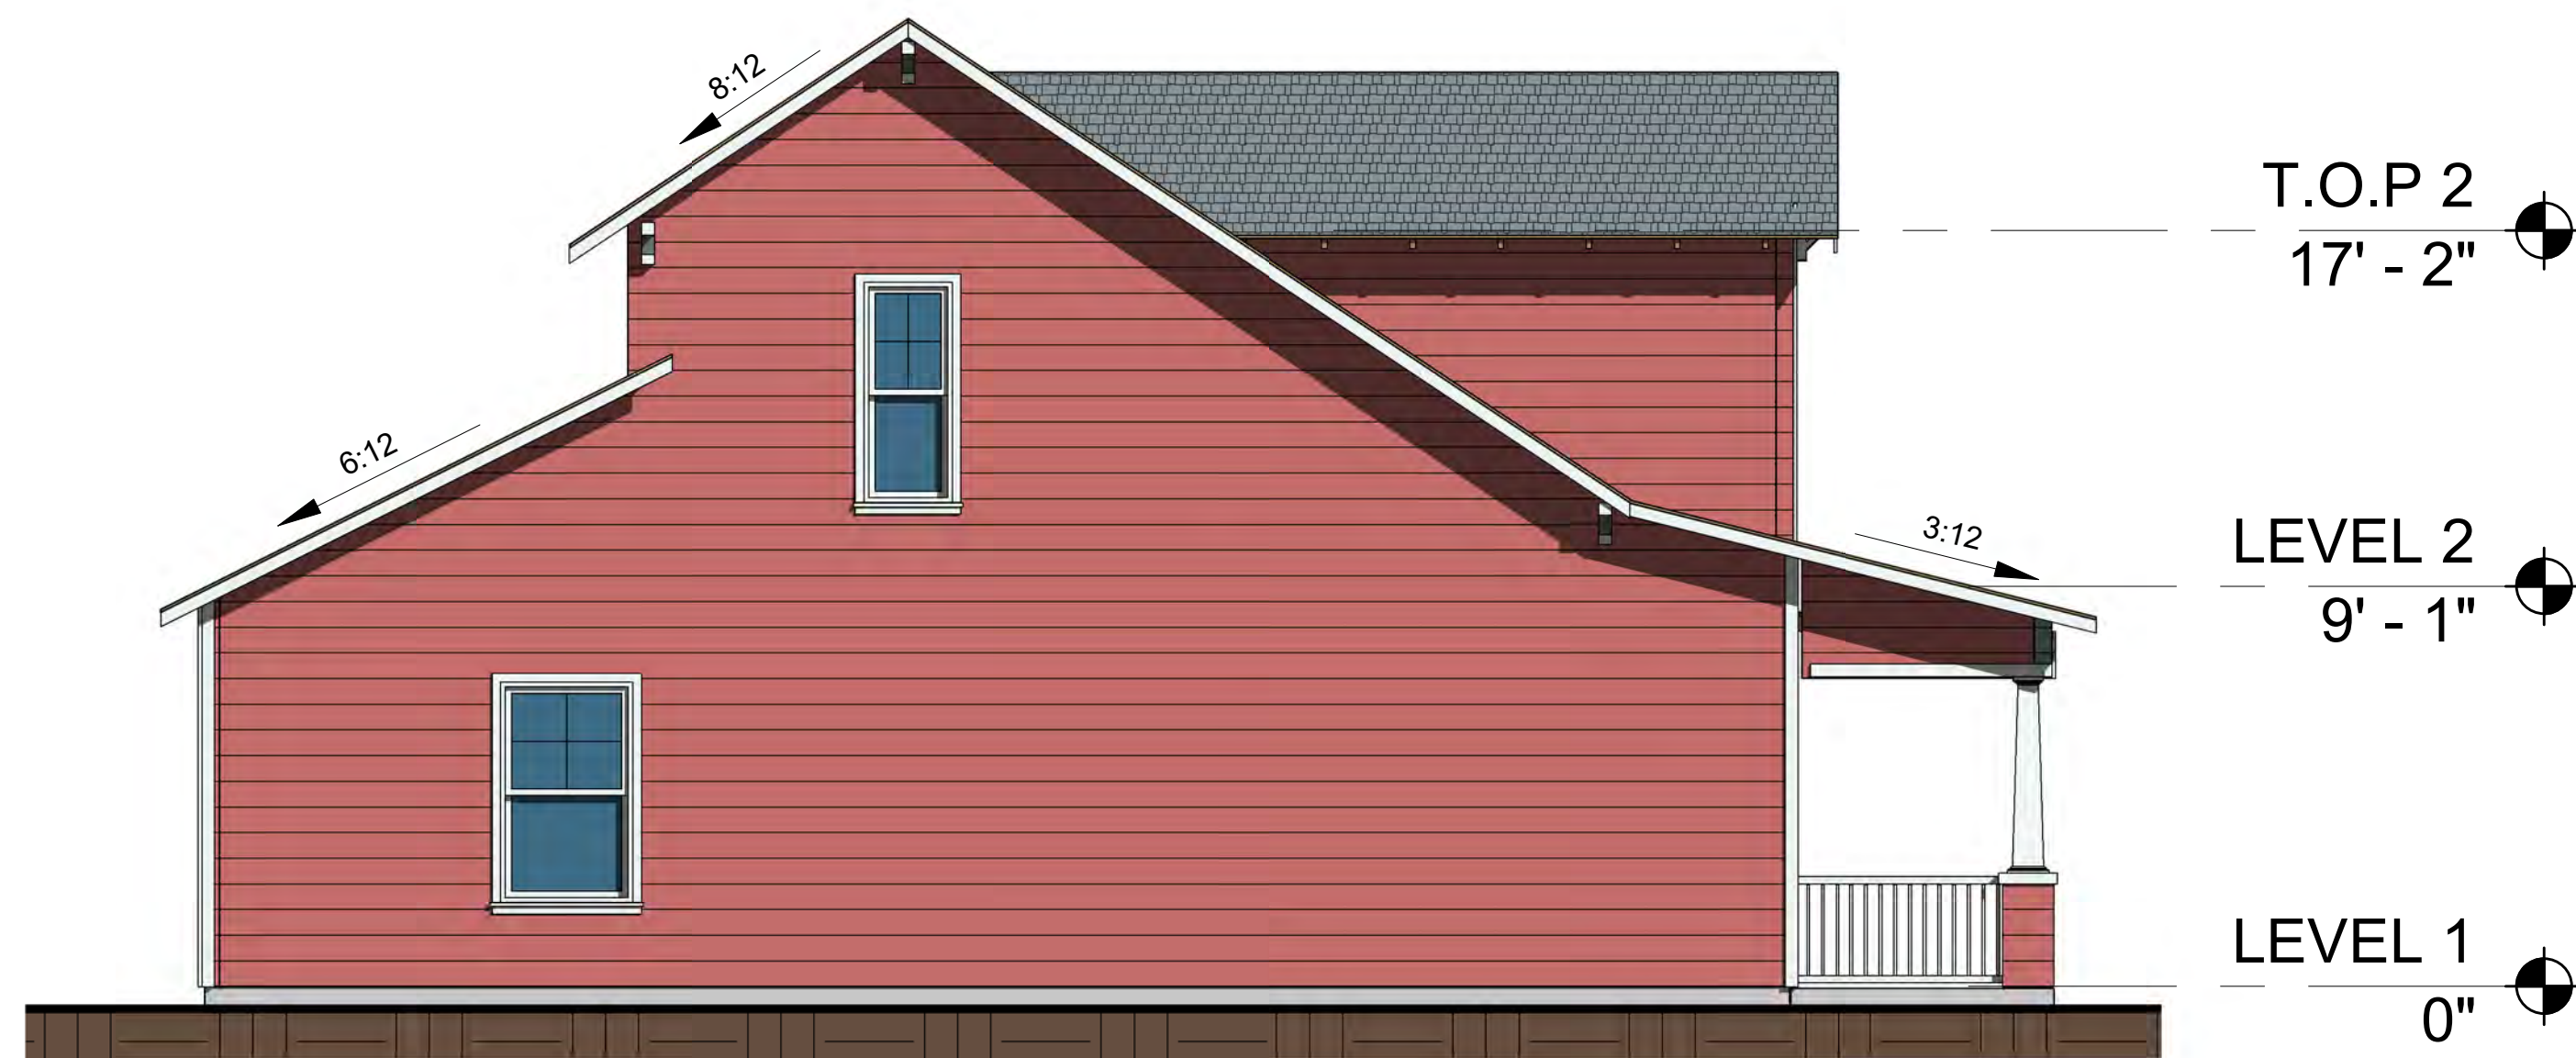

3

## LEFT ELEVATION

1/8" = 1'-0"

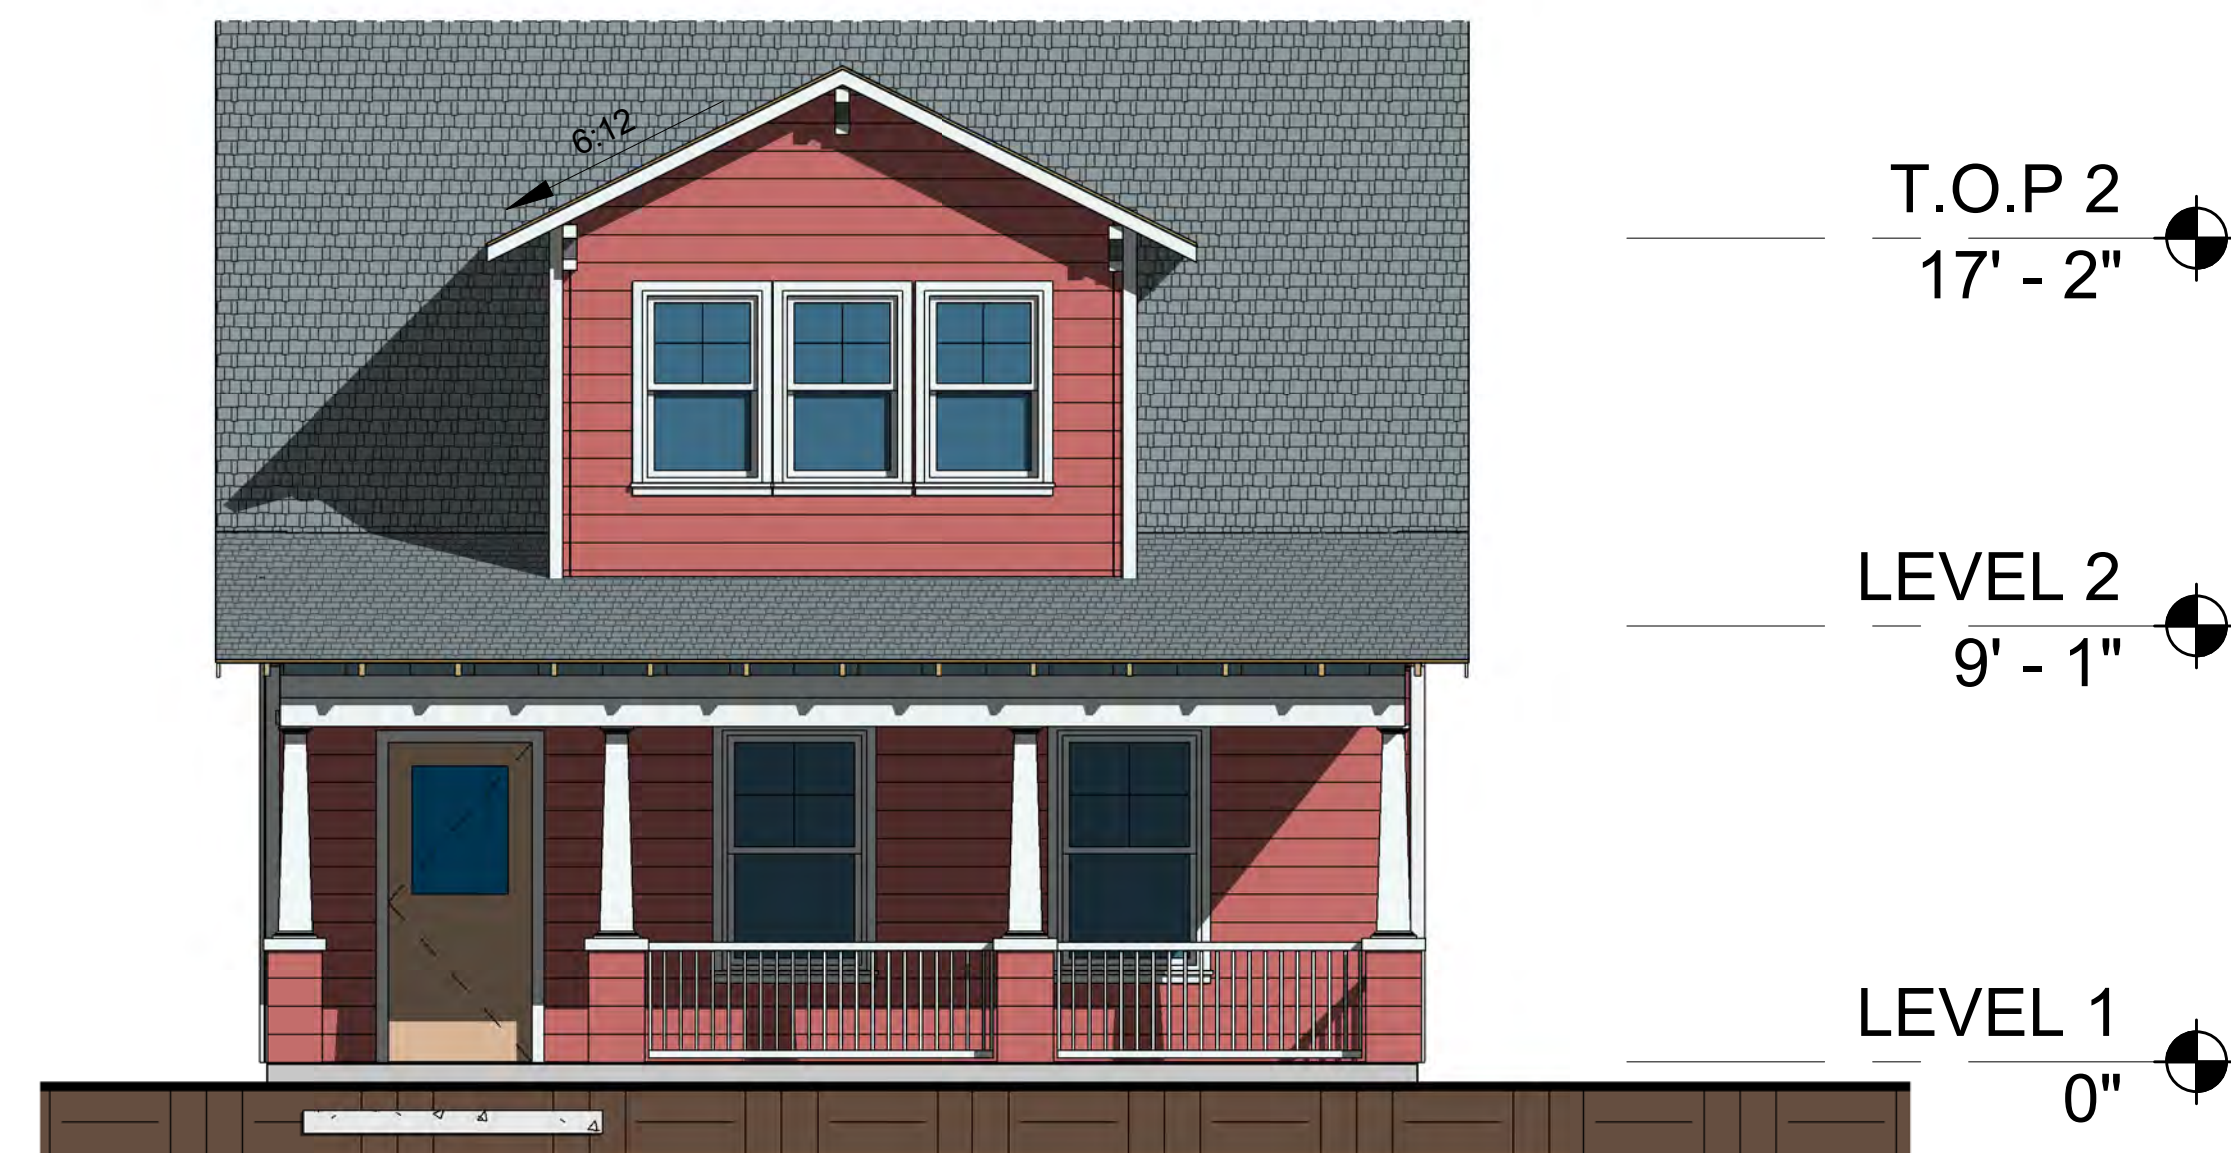

1

## FRONT ELEVATION

1/8" = 1'-0"

## EXTERIOR MATERIAL LEGEND

|  |                                |
|--|--------------------------------|
|  | BRICK, COLOR TBD               |
|  | ASPHALT SHINGLES, COLOR TBD    |
|  | FIBER CEMENT TRIM, COLOR TBD   |
|  | FIBER CEMENT SIDING, COLOR TBD |

LOT 15  
MOUNT ZION ESTATES  
V.388-11, P.134  
P.R.T.C.T  
2.997 ACRES

HABITAT FOR HUMANITY  
3/2.5 (1270 sf)  
Mansfield, TX

EXHIBIT C3  
ELEVATIONS

ZC#20-021



02/03/2022  
Job #: 21301

## OWNER

CHRISTINE PANAGOPOULOS  
TRINITY HABITAT FOR HUMANITY  
(817)926-9219  
C.PANAGOPOULOS@TRINITYHABITAT.ORG  
9333 N. NORMANDEALE ST.  
FORT WORTH, TX 76116


## CIVIL ENGINEER

MICHAEL THOMAS  
MJ THOMAS ENGINEERING, LLC  
(817)996-3446  
MICKEYT@MJTHOMASENG.COM  
4700 BRYANT IRVIN CT, STE 204  
FORT WORTH, TX 76107

## ARCHITECT


JAMES LAWRENCE  
GFF ARCHITECTS  
(817)303-1500 EXT. 304  
JAMES.LAWRENCE@GFF.COM  
3300 WEST 7TH STREET, STE 110  
FORT WORTH, TX 76107



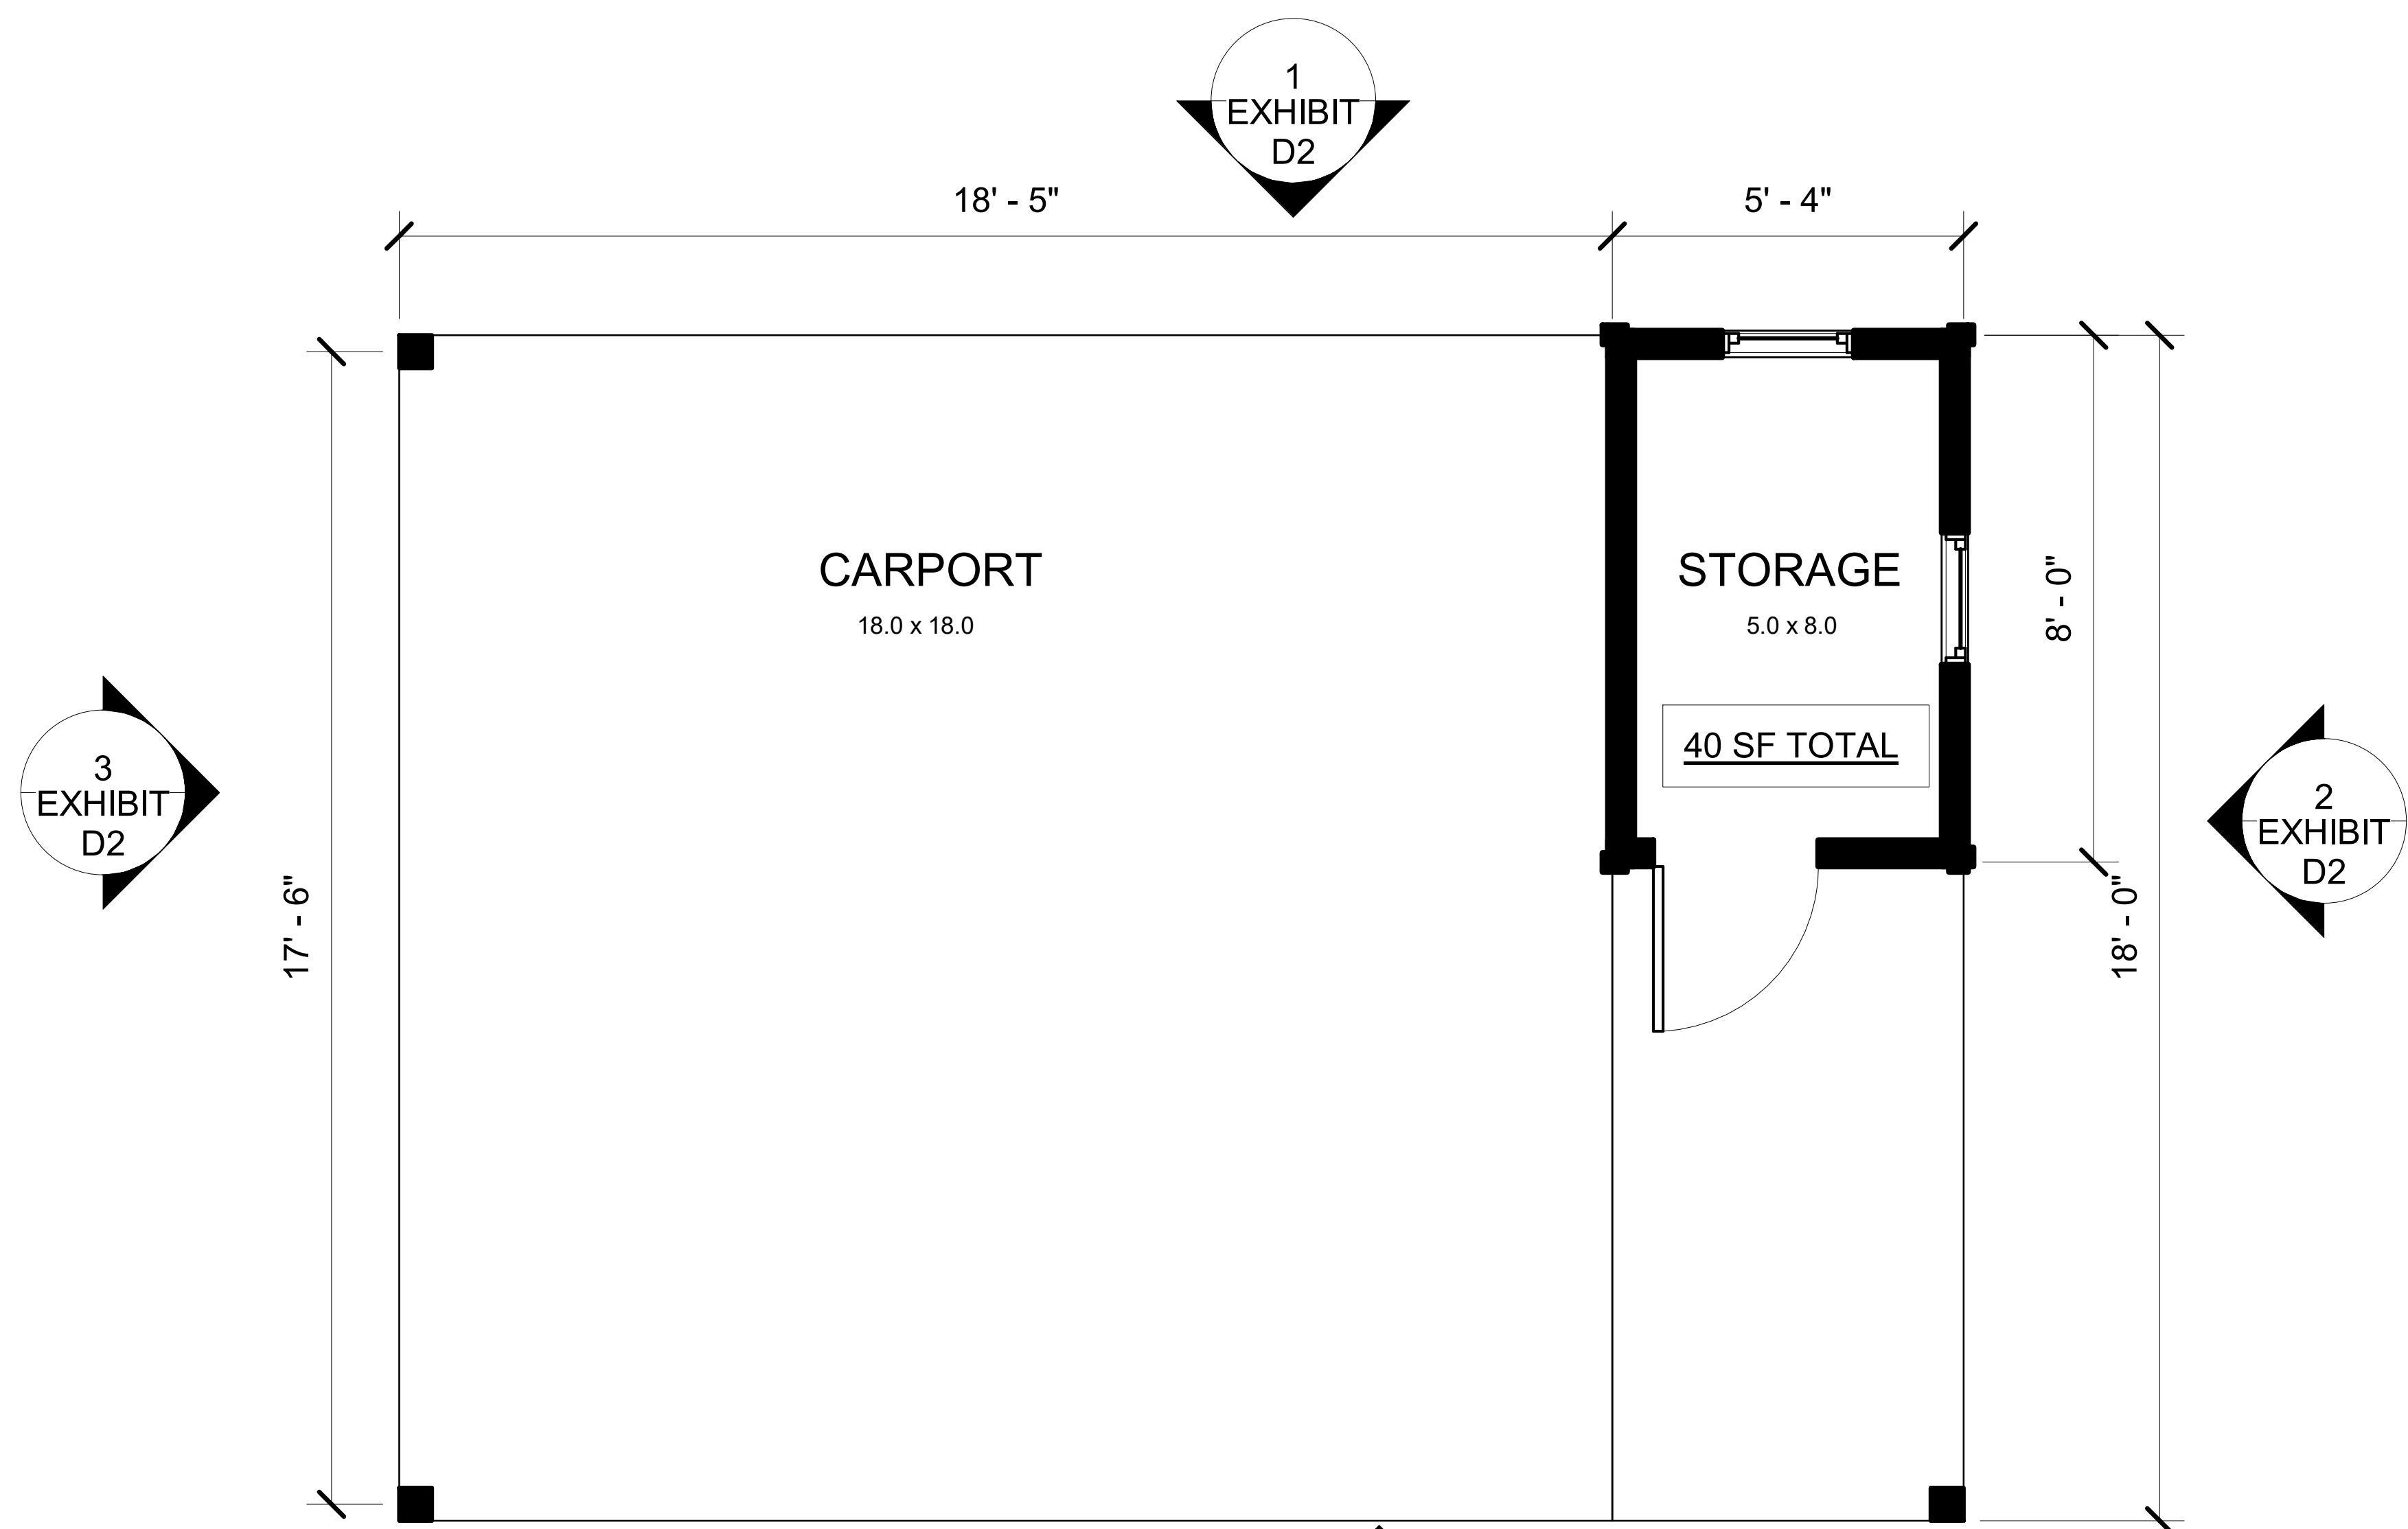

| EXTERIOR MATERIAL LEGEND |                                      |
|--------------------------|--------------------------------------|
|                          | ASPHALT SHINGLES, COLOR TBD          |
|                          | FIBER CEMENT TRIM, COLOR TBD         |
|                          | FIBER CEMENT SIDING, COLOR TBD       |
|                          | FIBER CEMENT SHAKE SIDING, COLOR TBD |

2 FLOOR PLAN  
1/4" = 1'-0"

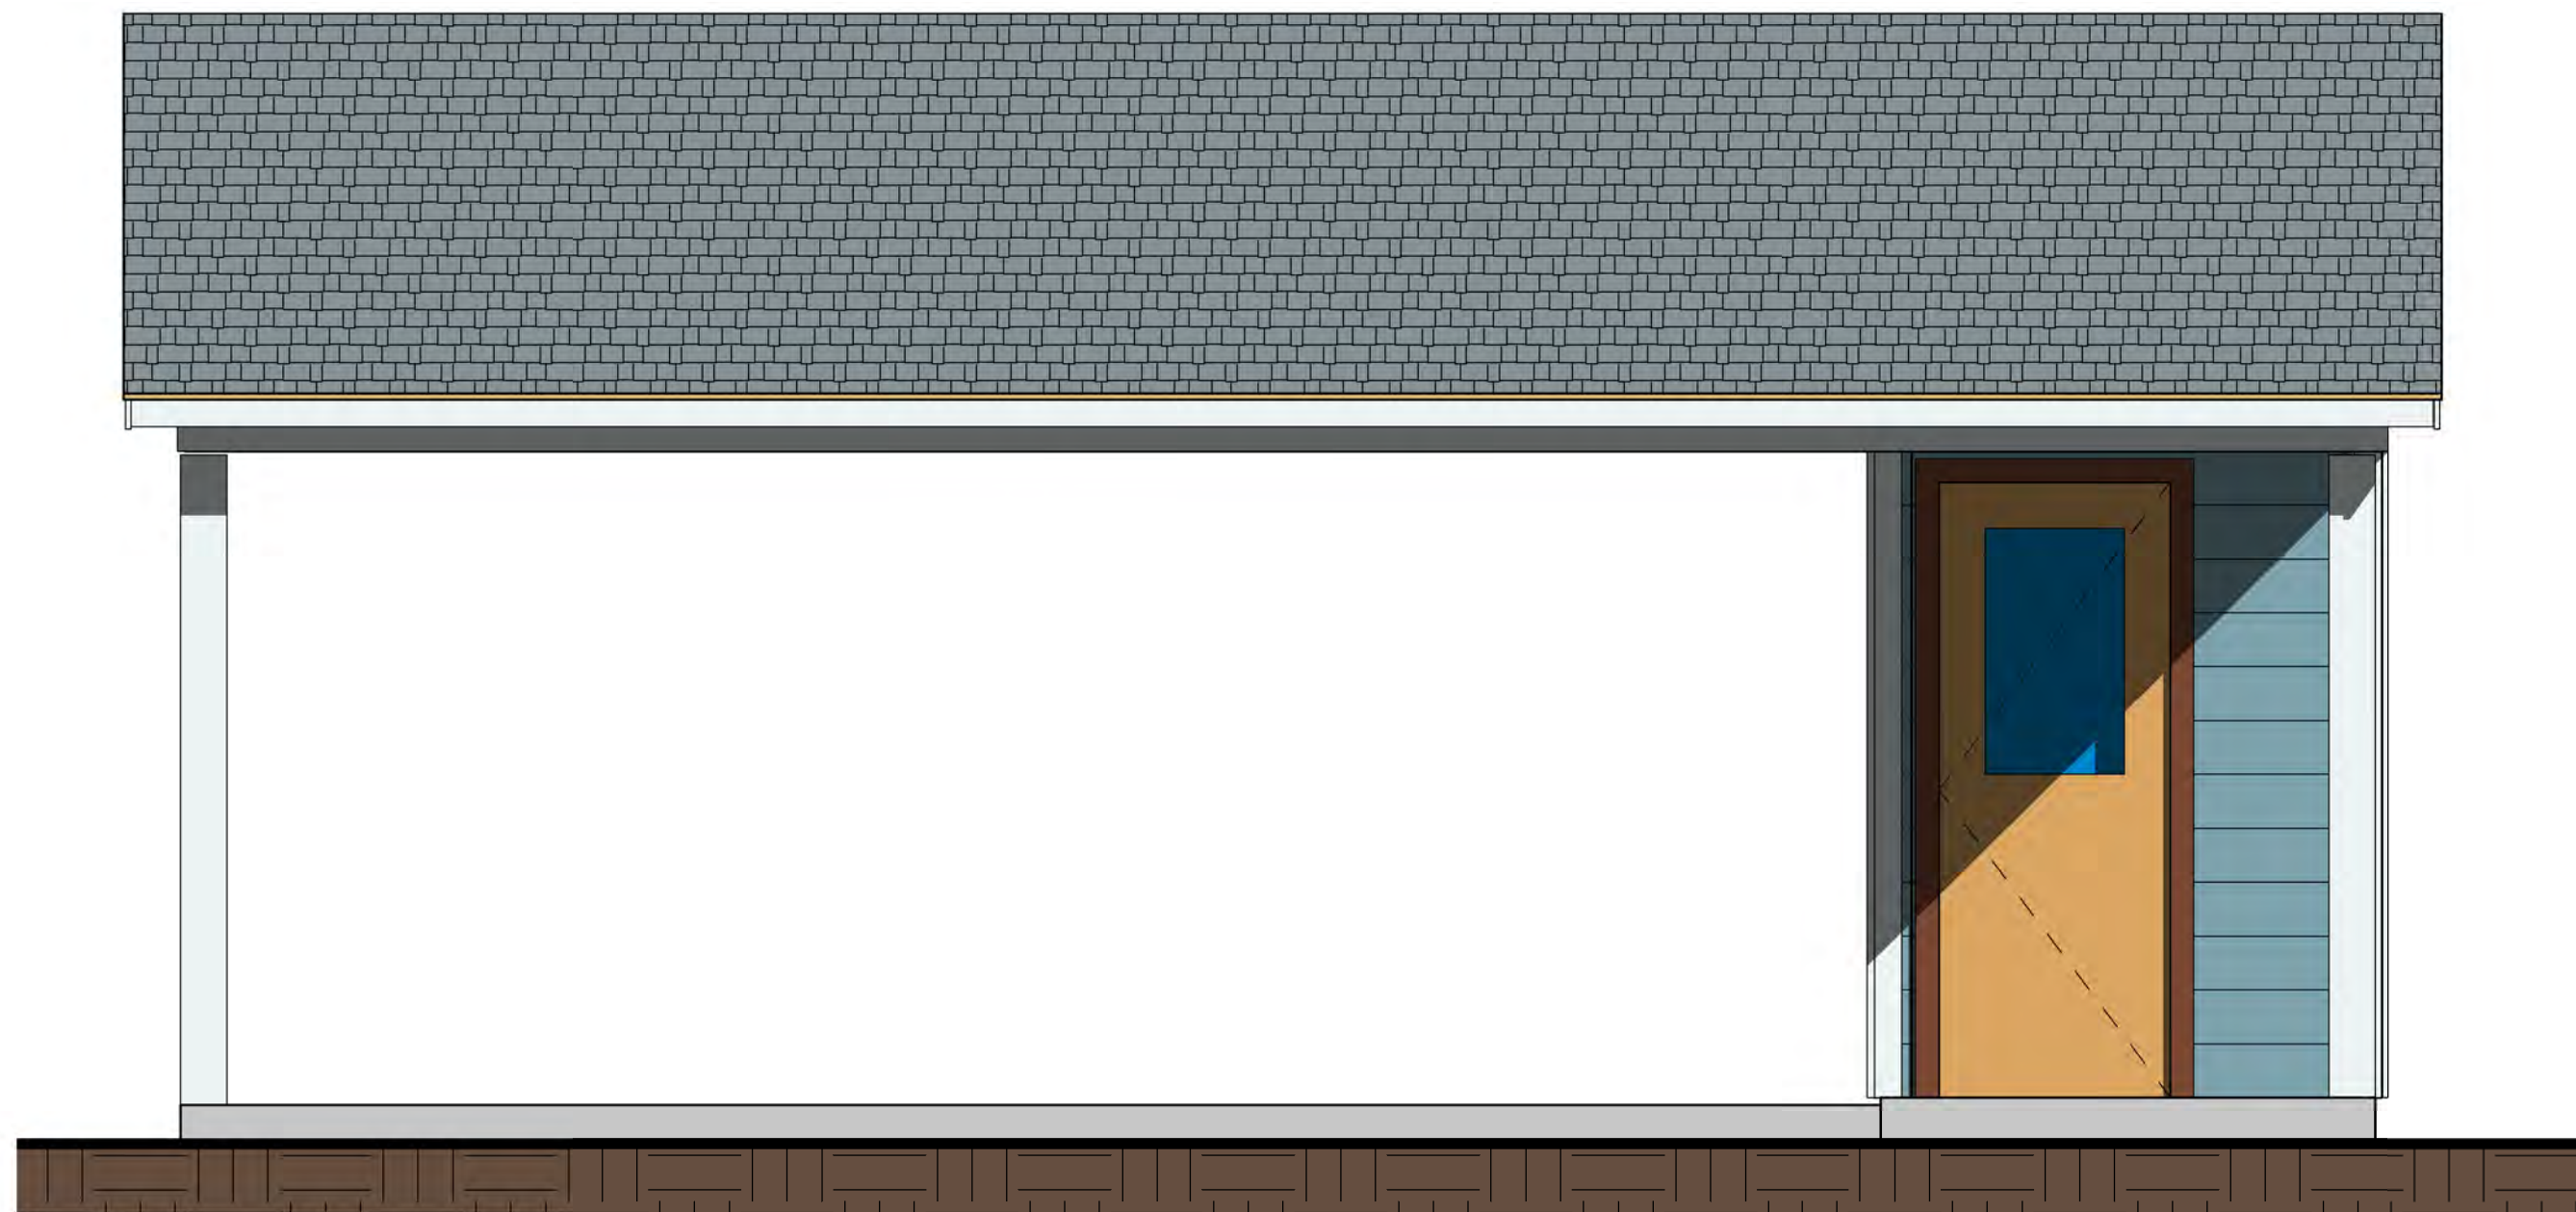

T.O.P.  
8' - 0"

LEVEL 1  
0"

1 FRONT ELEVATION  
1/4" = 1'-0"



03/15/2022  
Job #: 21301

OWNER  
CHRISTINE PANAGOPOULOS  
TRINITY HABITAT FOR HUMANITY  
(817)926-9219  
C.PANAGOPOULOS@TRINITYHABITAT.ORG  
9333 N. NORMANDELE ST.  
FORT WORTH, TX 76116

CIVIL ENGINEER  
MICHAEL THOMAS  
MJ THOMAS ENGINEERING, LLC  
(817)996-3446  
MICKEYT@MJTHOMASENG.COM  
4700 BRYANT IRVIN CT, STE 204  
FORT WORTH, TX 76107

ARCHITECT  
JAMES LAWRENCE  
GFF ARCHITECTS  
(817)303-1500 EXT. 304  
JAMES.LAWRENCE@GFF.COM  
3300 WEST 7TH STREET, STE 110  
FORT WORTH, TX 76107

LOT 15  
MOUNT ZION ESTATES  
V.388-11, P.134  
P.R.T.C.T  
2.997 ACRES



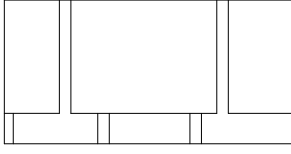
HABITAT FOR HUMANITY  
(STORAGE - D)  
Mansfield, Texas


EXHIBIT D1  
CARPORT / STORAGE

ZC#20-021

 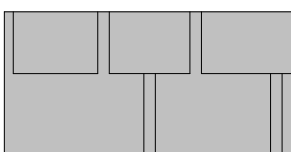


EXTERIOR MATERIAL LEGEND


|                                                                                     |                                      |
|-------------------------------------------------------------------------------------|--------------------------------------|
|  | ASPHALT SHINGLES, COLOR TBD          |
|  | FIBER CEMENT TRIM, COLOR TBD         |
|  | FIBER CEMENT SIDING, COLOR TBD       |
|  | FIBER CEMENT SHAKE SIDING, COLOR TBD |

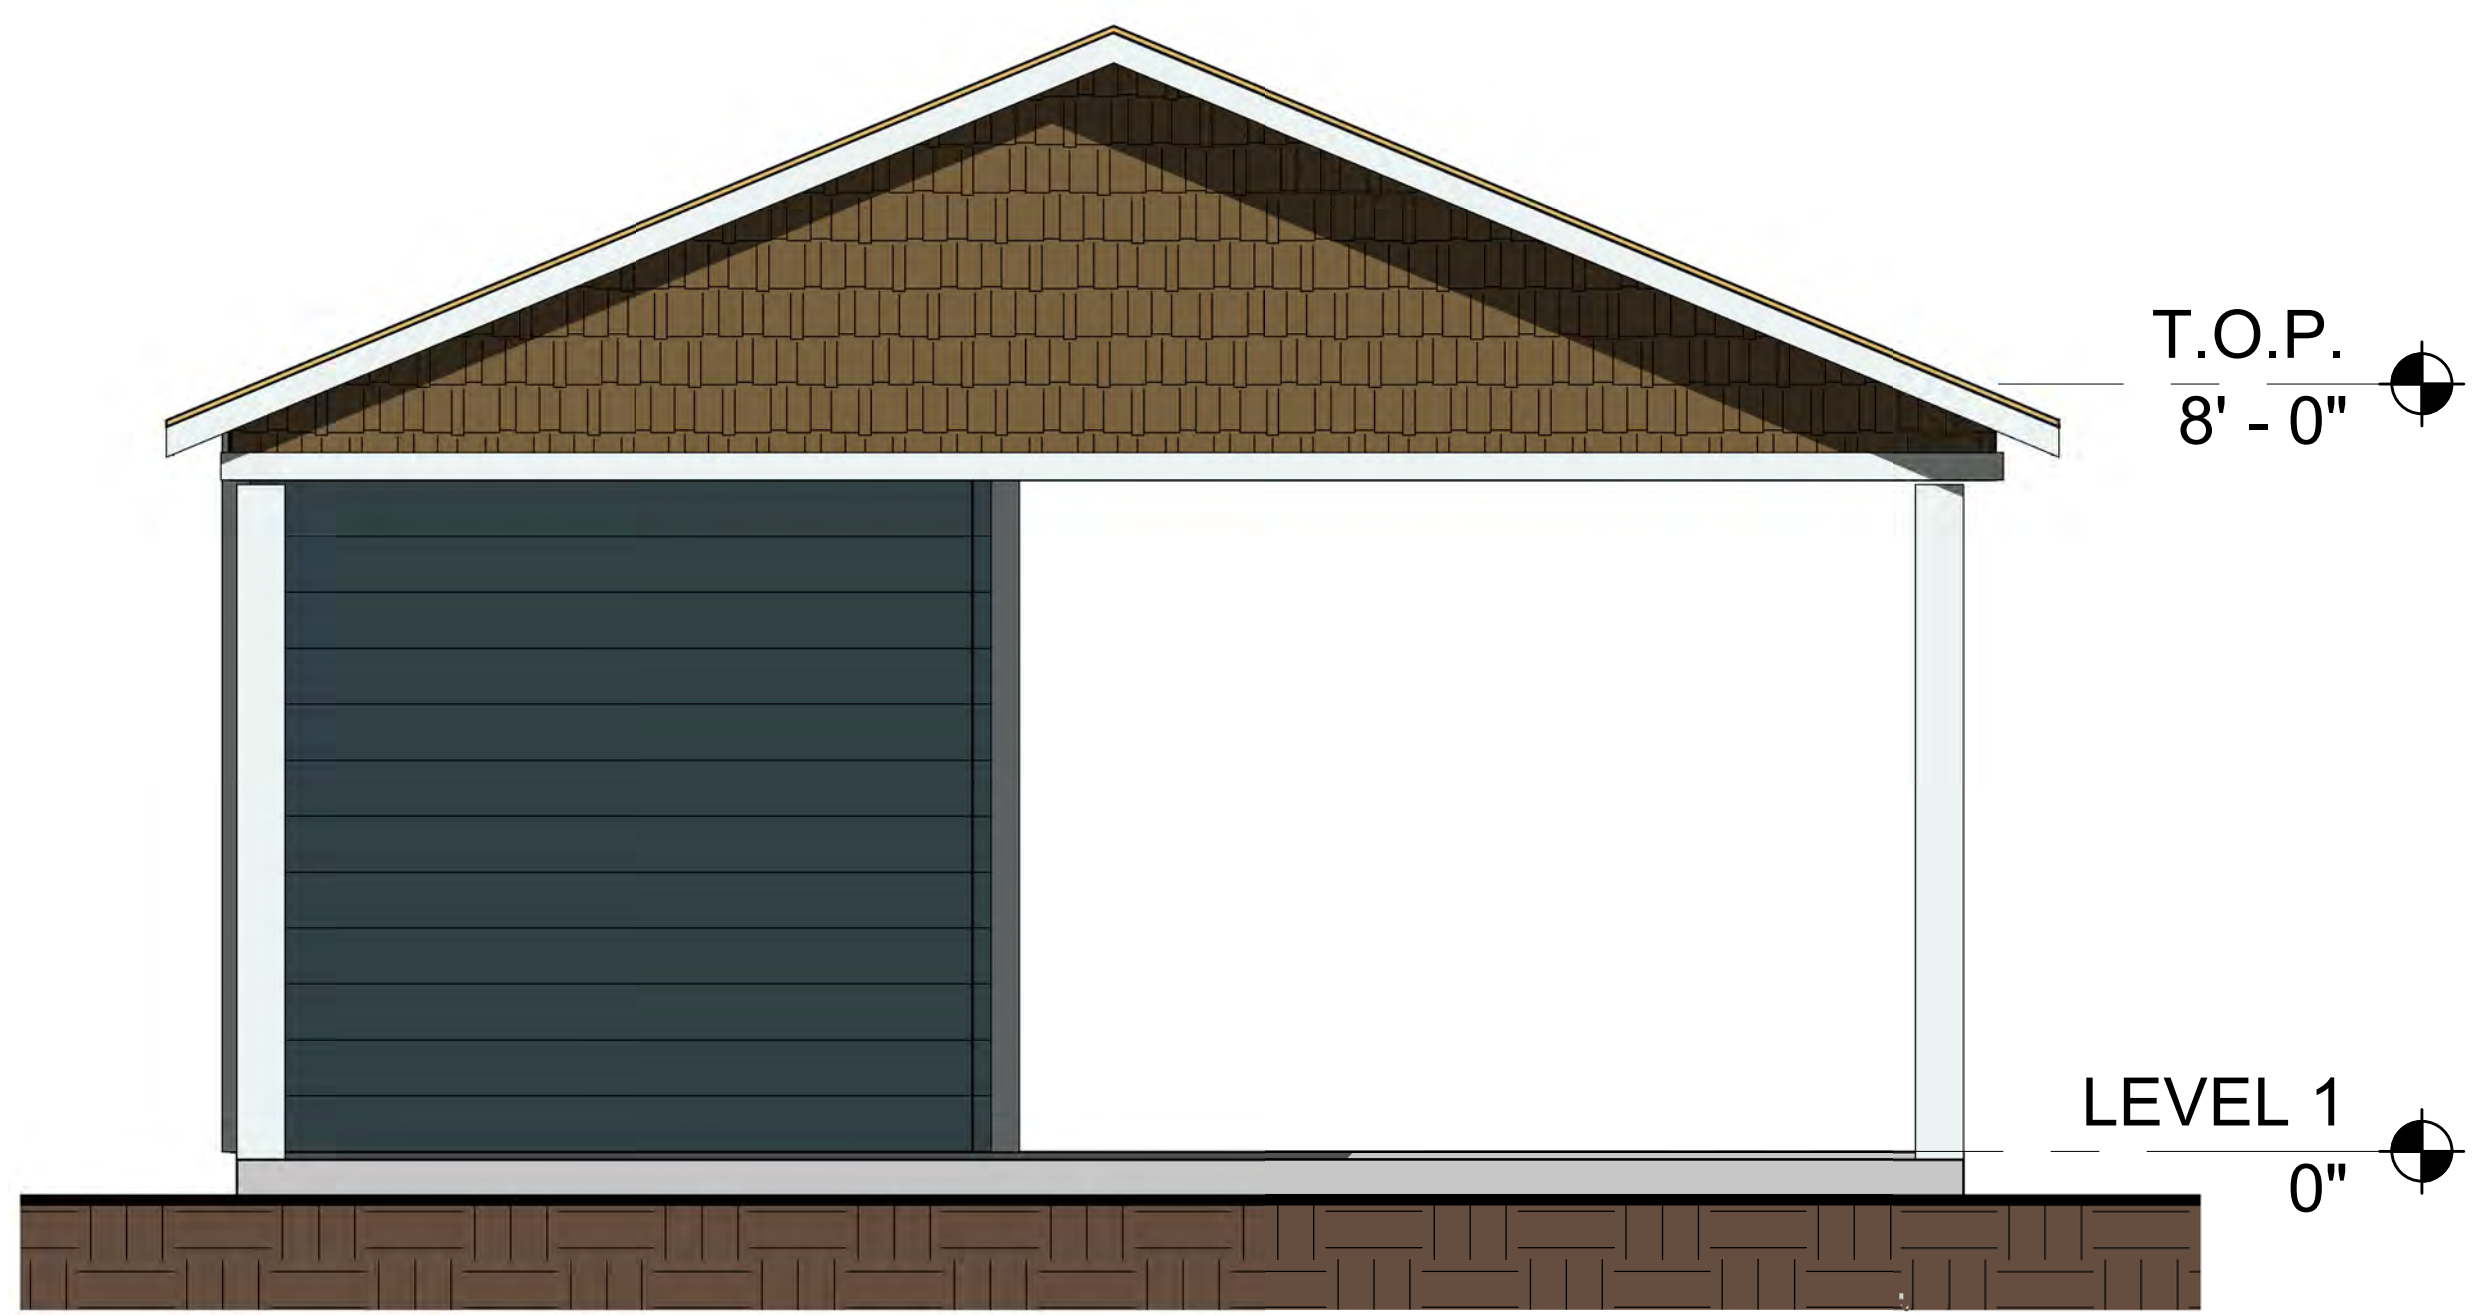

3 LEFT ELEVATION  
1/4" = 1'-0"

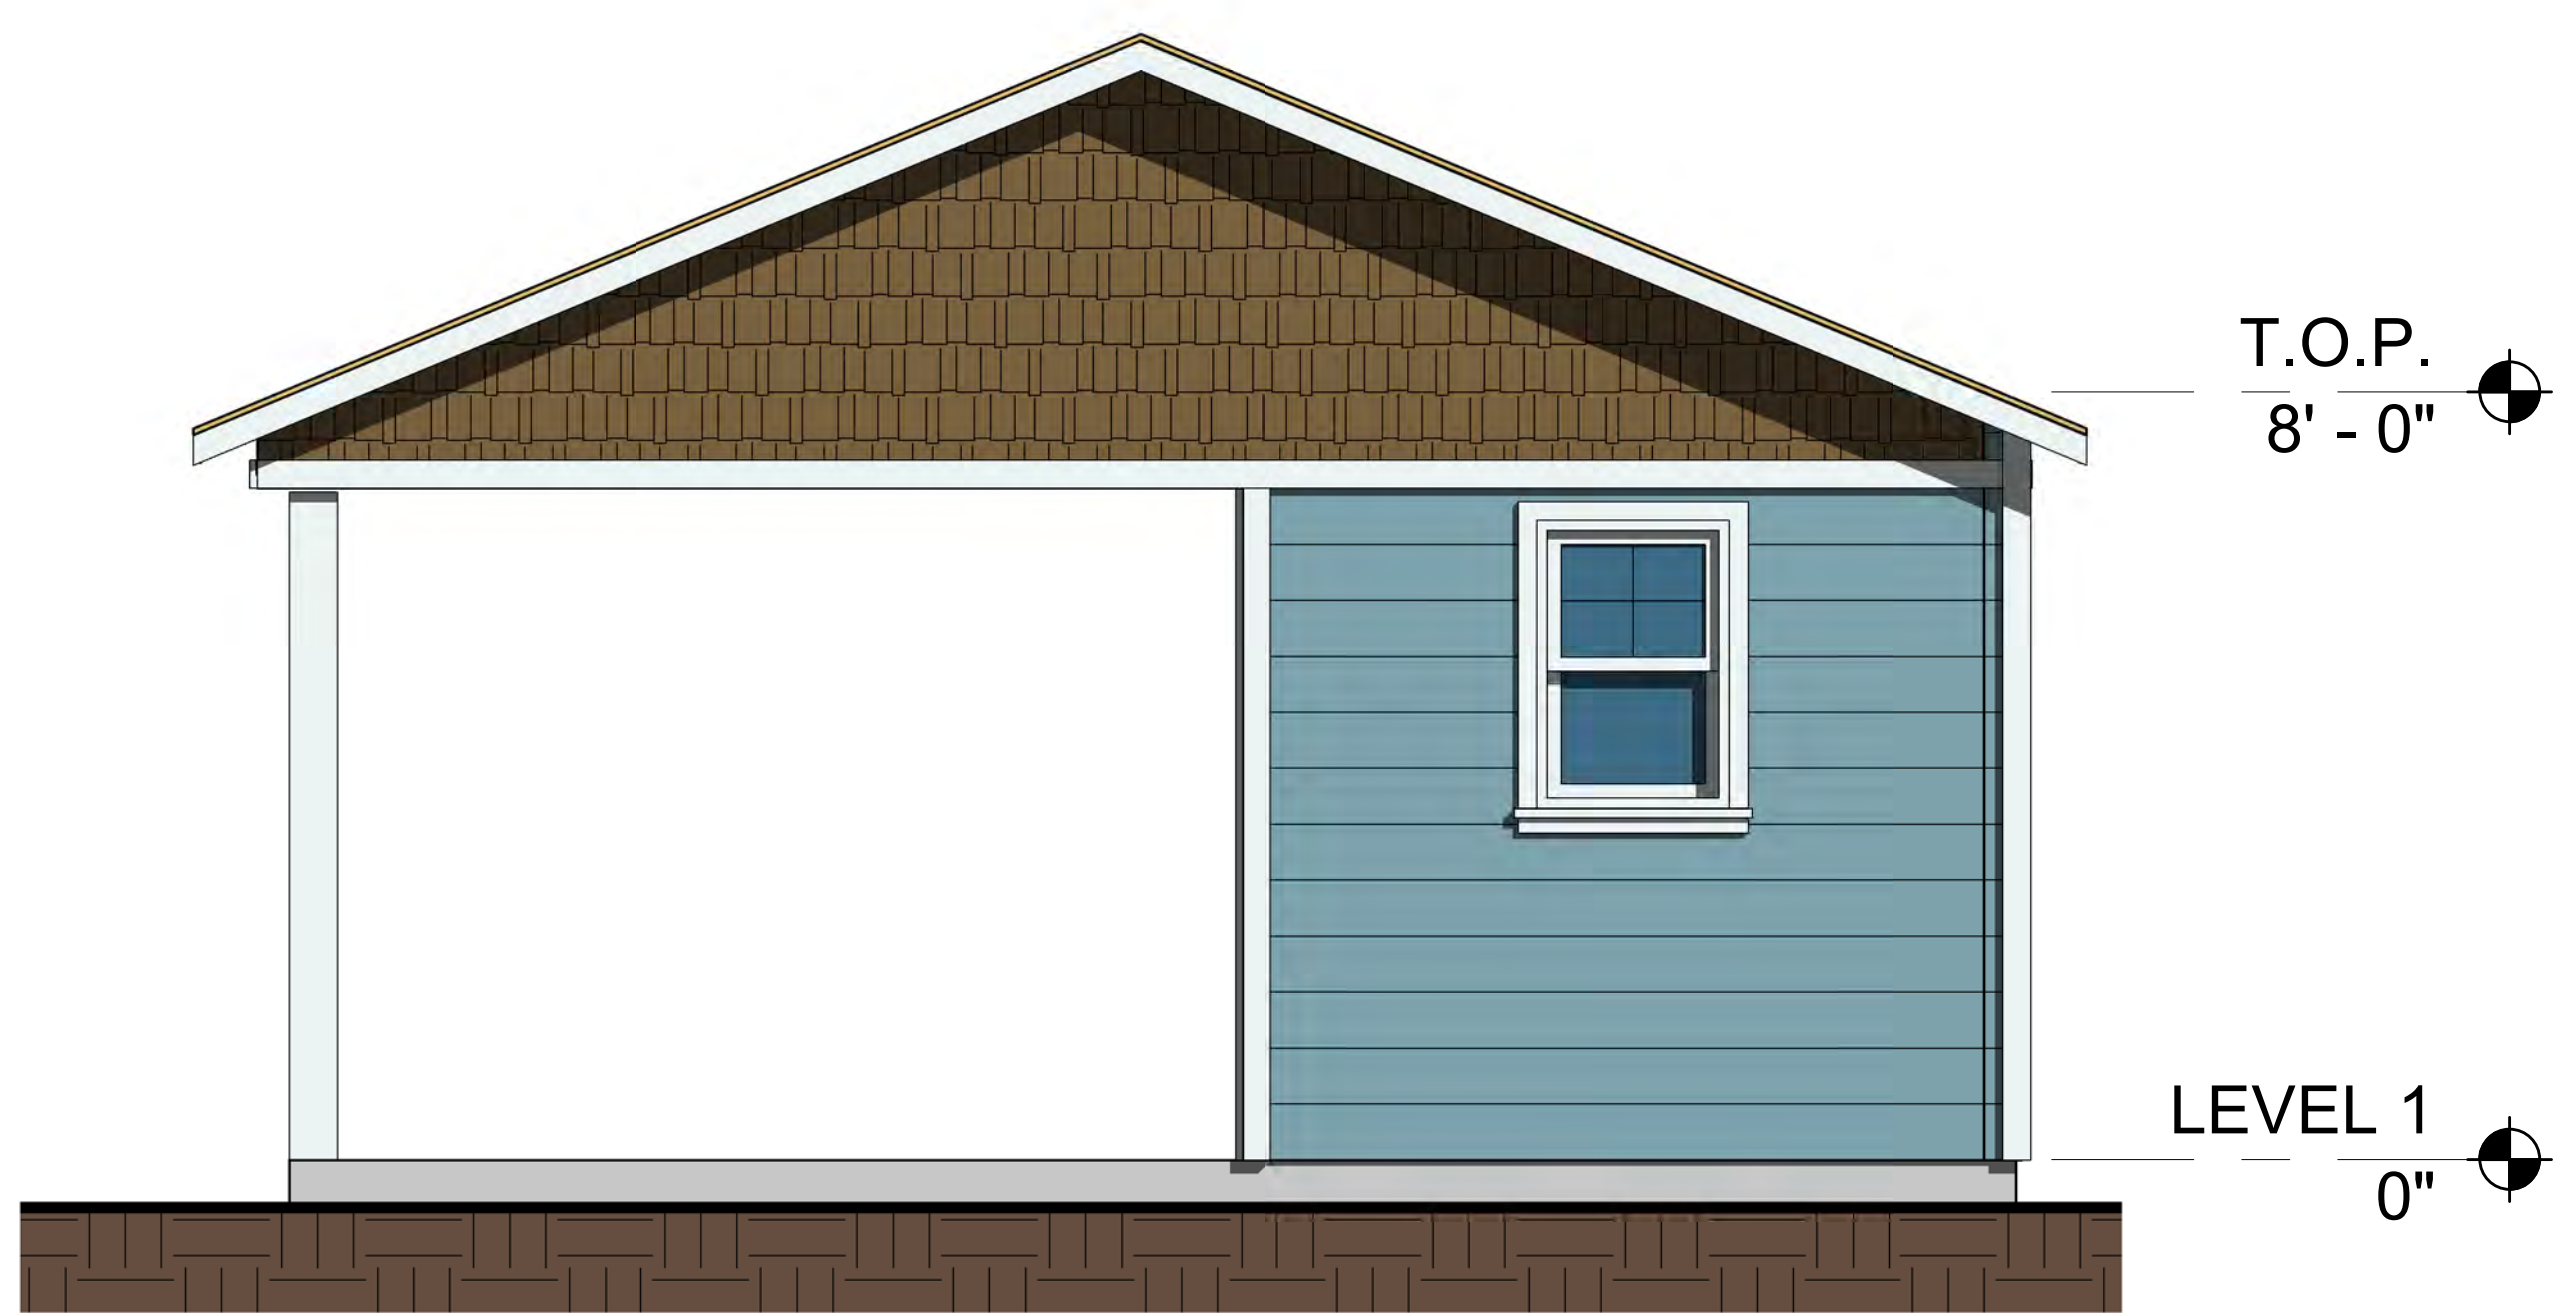

2 RIGHT ELEVATION  
1/4" = 1'-0"

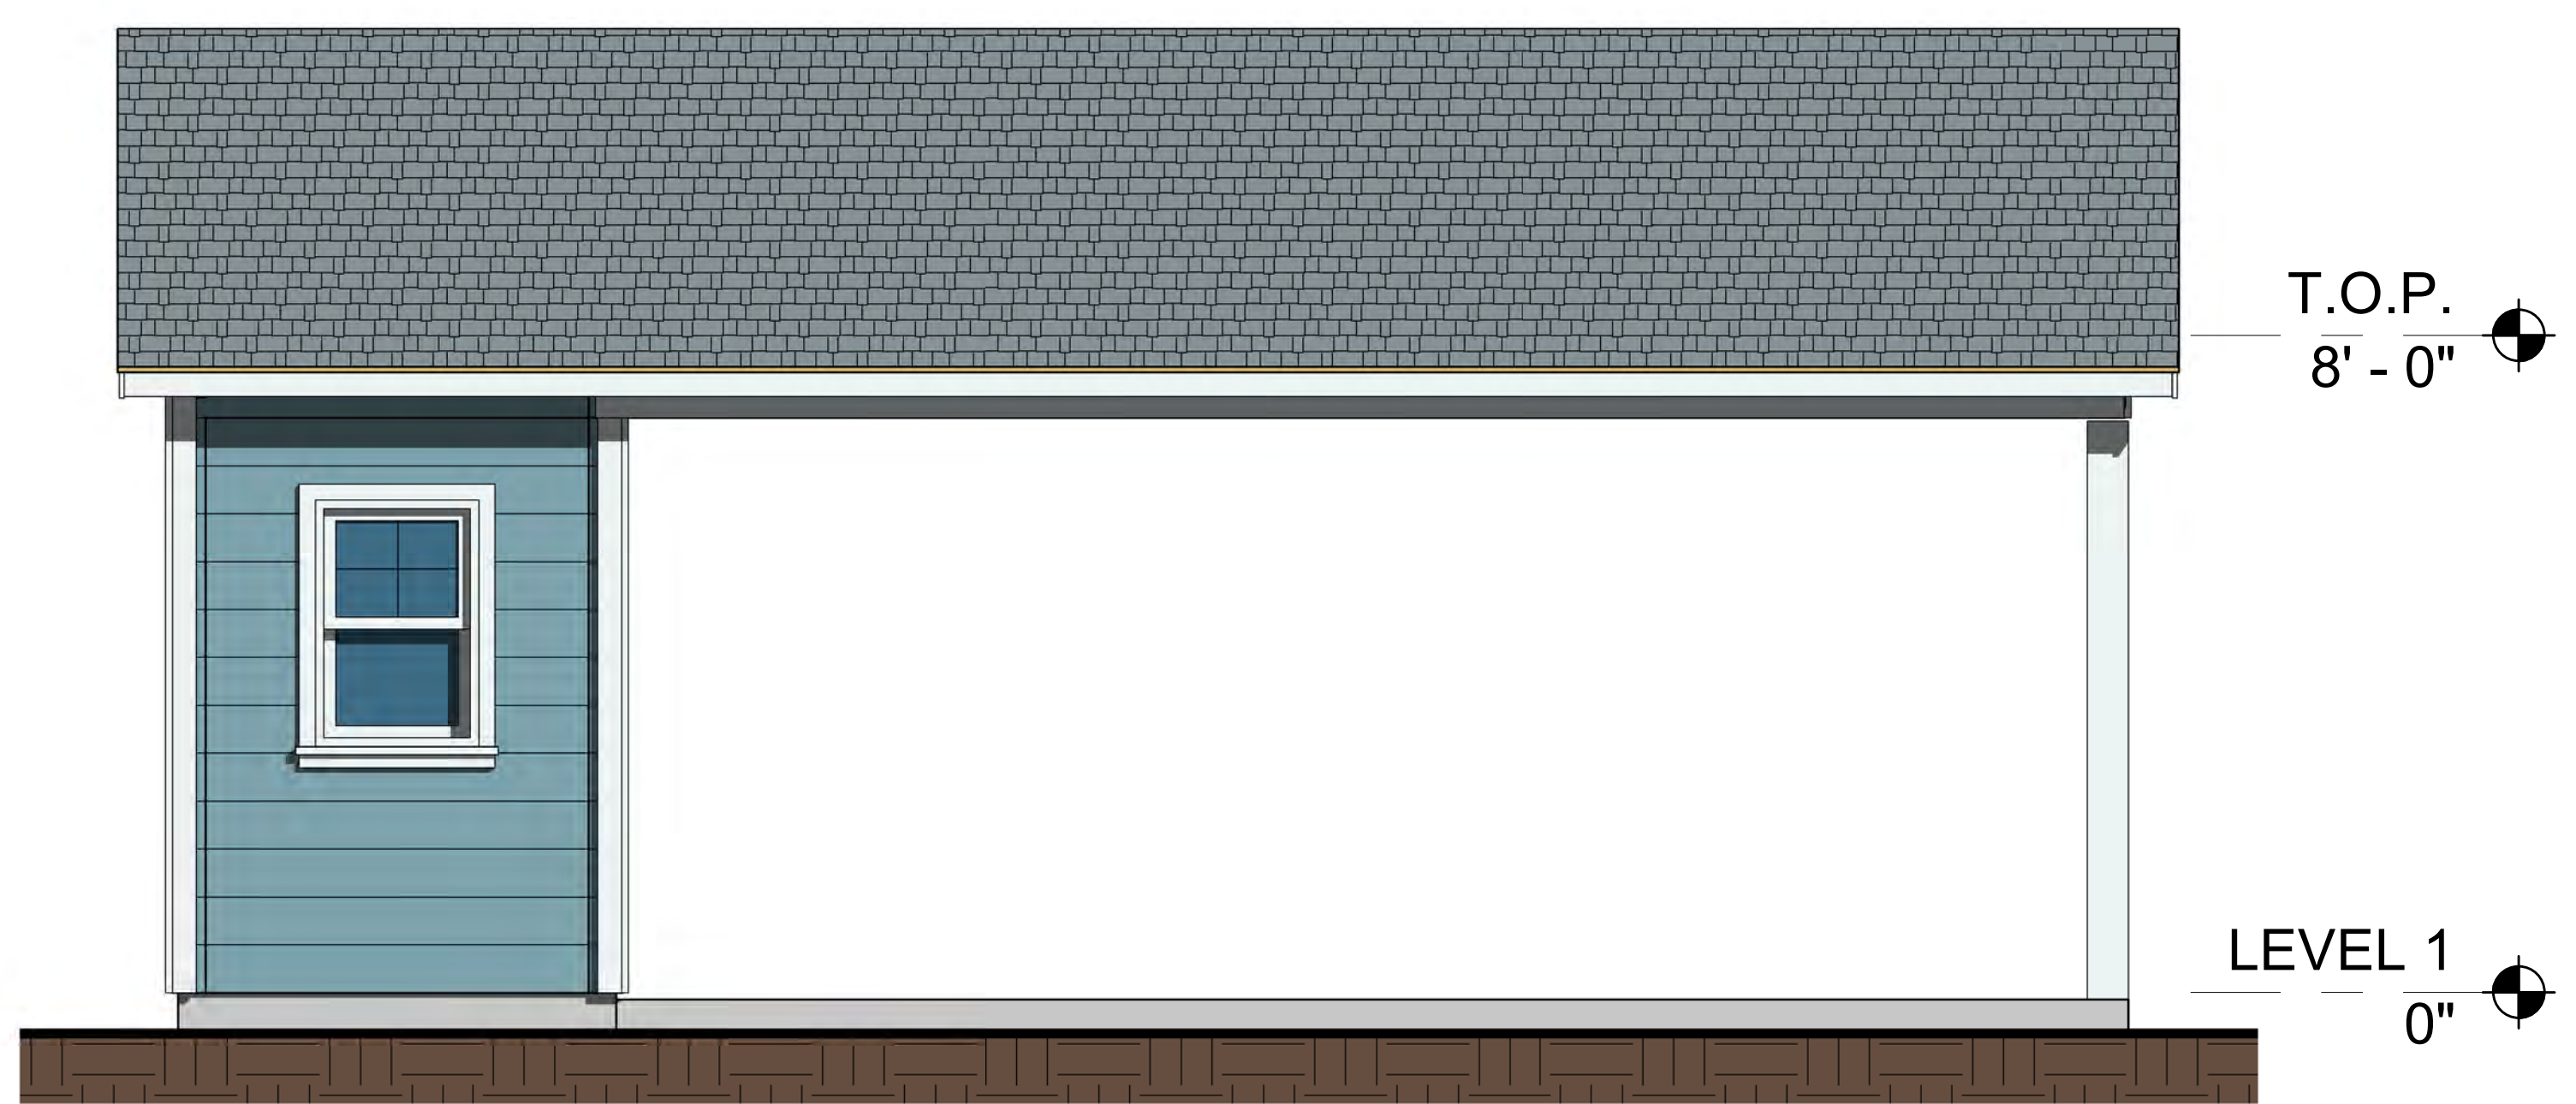

1 REAR ELEVATION  
1/4" = 1'-0"

LOT 15  
MOUNT ZION ESTATES  
V.388-11, P.134  
P.R.T.C.T  
2.997 ACRES


HABITAT FOR HUMANITY  
(STORAGE - D)  
Mansfield, Texas

EXHIBIT D2  
ELEVATIONS - CARPORT  
ZC#20-021

0 1 2 4'  
03/15/2021  
Job #: 21301

|   |   |   |
|---|---|---|
| <b>OWNER</b><br>CHRISTINE PANAGOPOULOS<br>TRINITY HABITAT FOR HUMANITY<br>(817)926-9219<br>C.PANAGOPOULOS@TRINITYHABITAT.ORG<br>9333 N. NORMANDELE ST.<br>FORT WORTH, TX 76116 | <b>CIVIL ENGINEER</b><br>MICHAEL THOMAS<br>MJ THOMAS ENGINEERING, LLC<br>(817)996-3446<br>MICKEYT@MJTHOMASENG.COM<br>4700 BRYANT IRVIN CT, STE 204<br>FORT WORTH, TX 76107 | <b>ARCHITECT</b><br>JAMES LAWRENCE<br>GFF ARCHITECTS<br>(817)303-1500 EXT. 304<br>JAMES.LAWRENCE@GFF.COM<br>3300 WEST 7TH STREET, STE 110<br>FORT WORTH, TX 76107 |
|---|---|---|



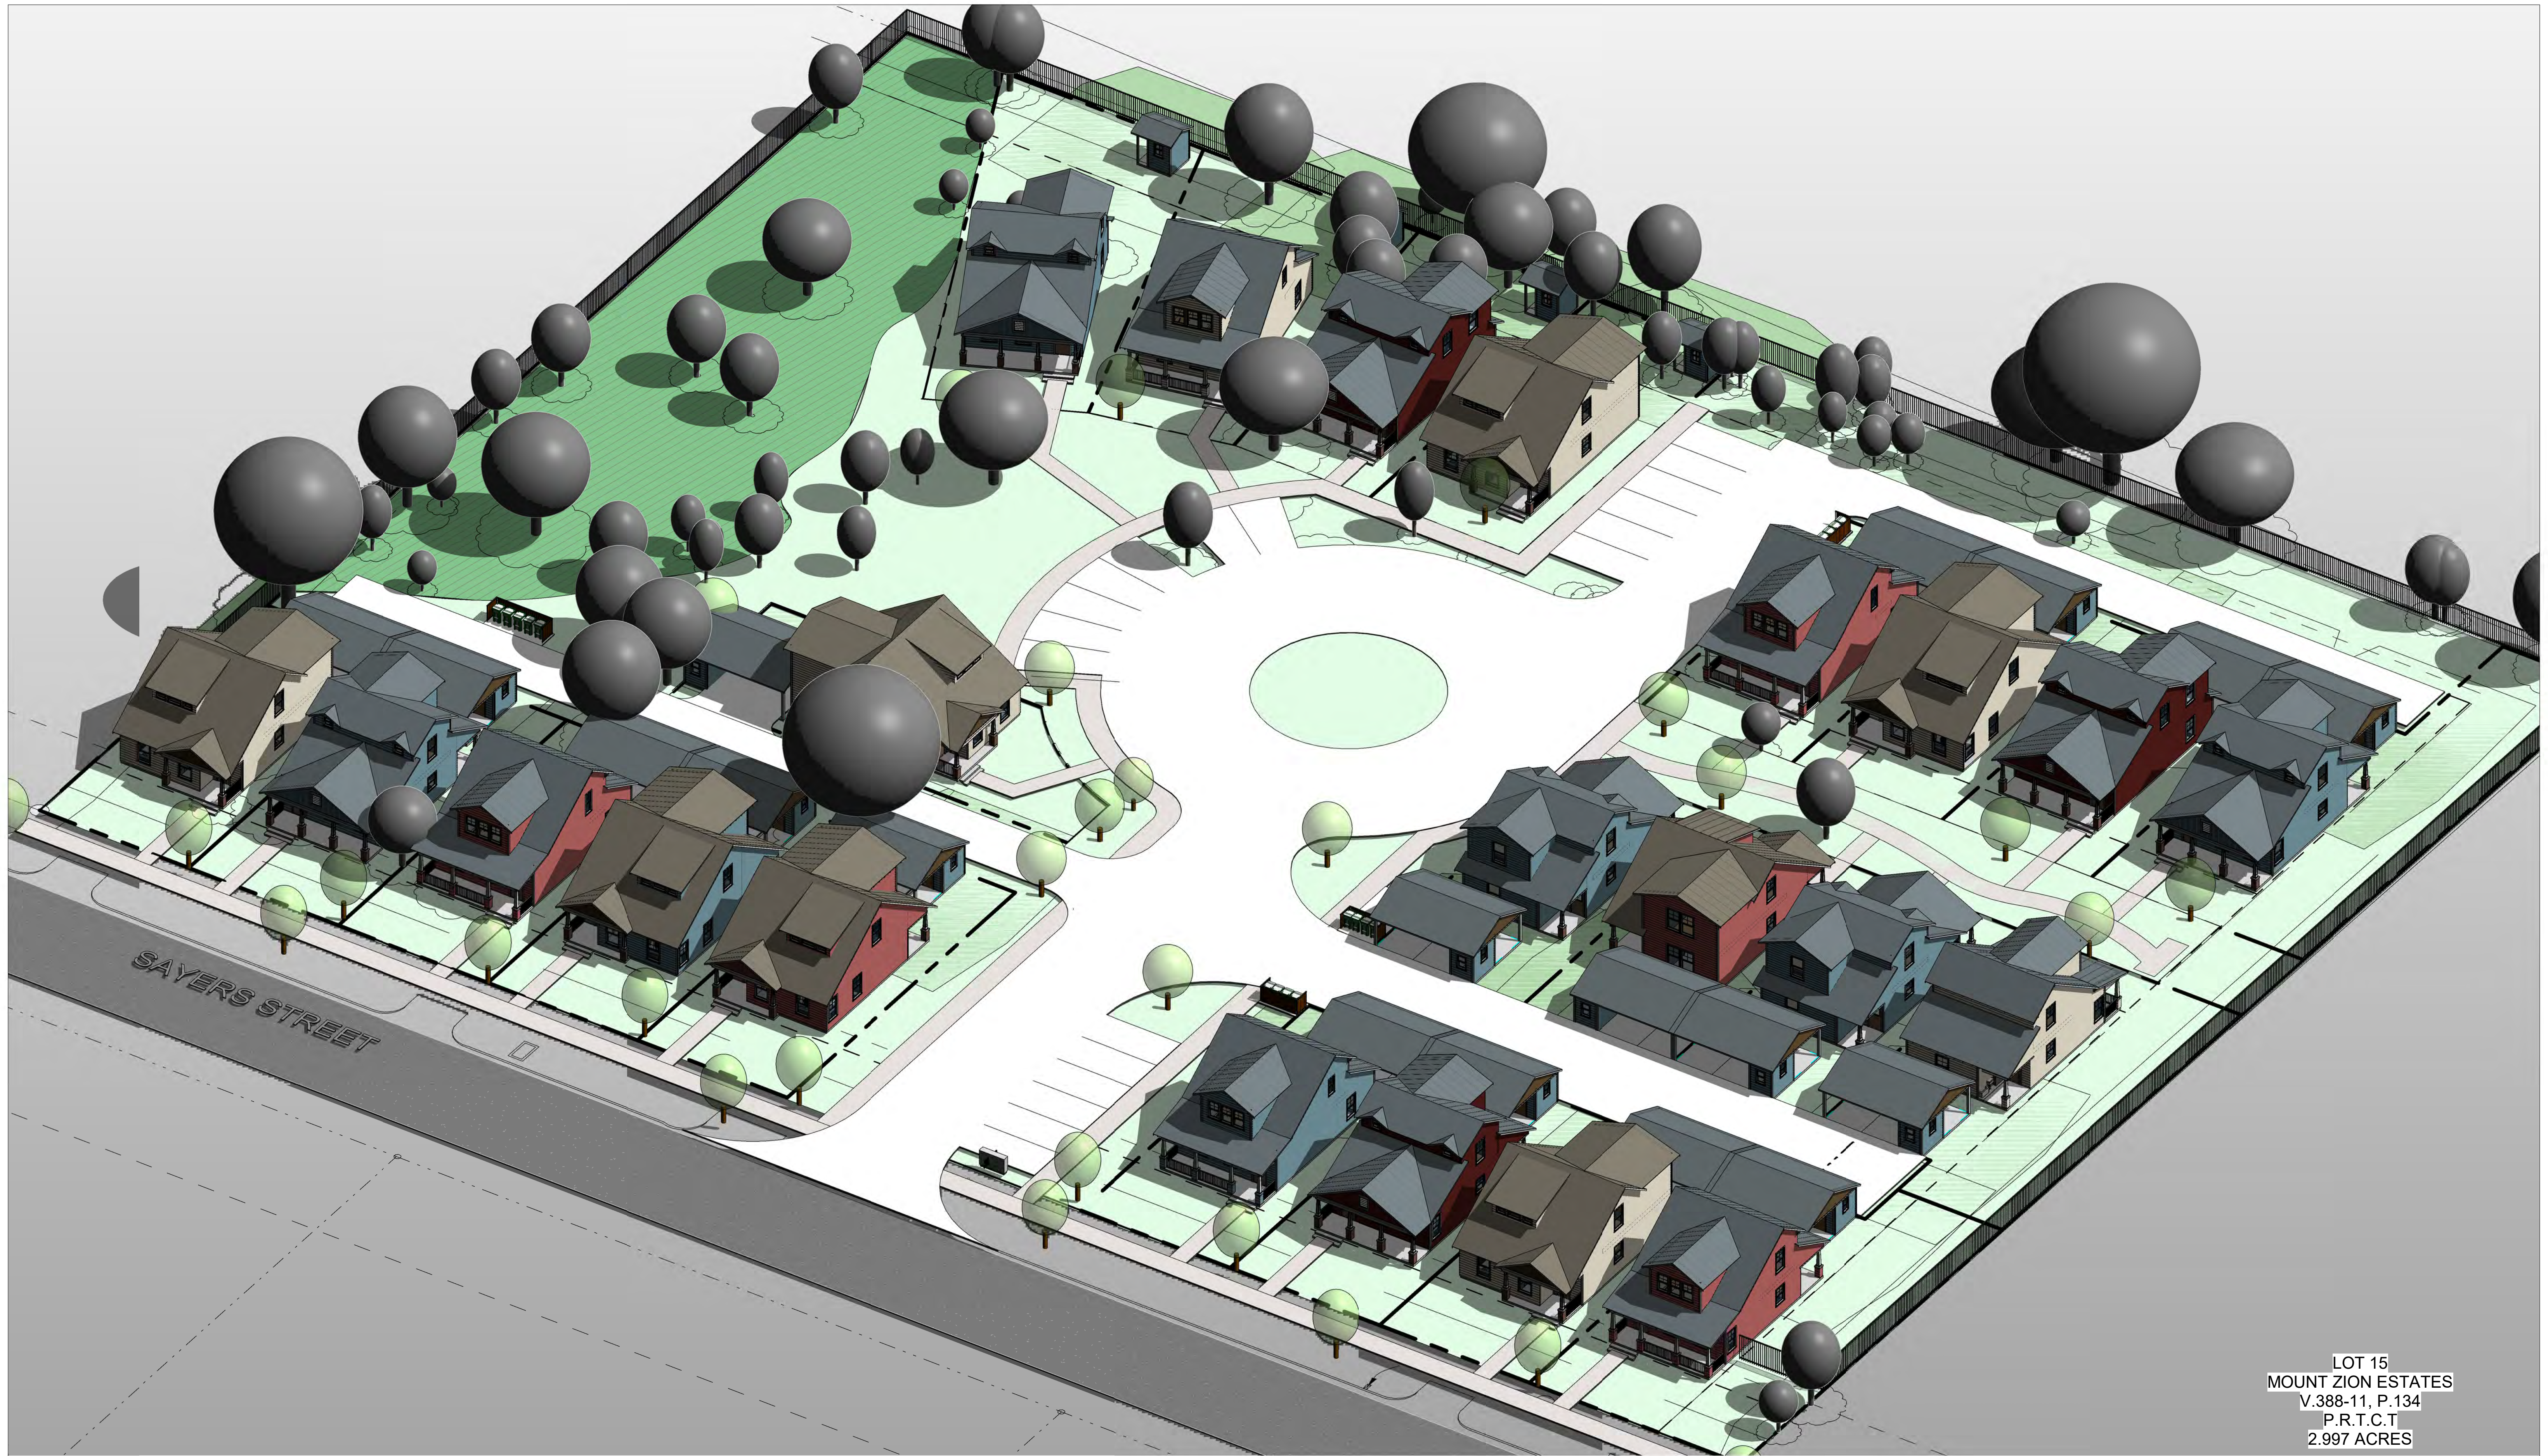

LOT 15  
MOUNT ZION ESTATES  
V.388-11, P.134  
P.R.T.C.T  
2.997 ACRES

**HABITAT FOR HUMANITY  
MANSFIELD COTTAGES**

301 SAYERS STREET  
MANSFIELD, TEXAS

**EXHIBIT C5  
3D ISO**

**ZC#20-021  
EXHIBIT E**



03/15/2022  
Job #: 21301

**OWNER**  
CHRISTINE PANAGOPOULOS  
TRINITY HABITAT FOR HUMANITY  
(817) 926-9219  
C.PANAGOPOULOS@TRINITYHABITAT.ORG  
9333 N. NORMANDELE ST.  
FORT WORTH, TX 76116

**CIVIL ENGINEER**  
MICHAEL THOMAS  
MJ THOMAS ENGINEERING, LLC  
(817) 996-3446  
MICKEYT@MJTHOMASENG.COM  
4700 BRYANT IRVIN CT, STE 204  
FORT WORTH, TX 76107

**ARCHITECT**  
JAMES LAWRENCE  
GFF ARCHITECTS  
(817) 303-1500 EXT. 304  
JAMES.LAWRENCE@GFF.COM  
3300 WEST 7TH STREET, STE 110  
FORT WORTH, TX 76107





LOT 15  
MOUNT ZION ESTATES  
V.388-11, P.134  
P.R.T.C.T  
2.997 ACRES

**HABITAT FOR HUMANITY  
MANSFIELD COTTAGES**  
301 SAYERS STREET  
MANSFIELD, TEXAS

**EXHIBIT C4  
PERSPECTIVE**

ZC#20-021



02/03/2022  
Job #: 21301

**OWNER**  
CHRISTINE PANAGOPOULOS  
TRINITY HABITAT FOR HUMANITY  
(817) 926-9219  
C.PANAGOPOULOS@TRINITYHABITAT.ORG  
9333 N. NORMANDELE ST.  
FORT WORTH, TX 76116

**CIVIL ENGINEER**  
MICHAEL THOMAS  
MJ THOMAS ENGINEERING, LLC  
(817) 996-3446  
MICKEYT@MJTHOMASENG.COM  
4700 BRYANT IRVIN CT, STE 204  
FORT WORTH, TX 76107

**ARCHITECT**  
JAMES LAWRENCE  
GFF ARCHITECTS  
(817) 303-1500 EXT. 304  
JAMES.LAWRENCE@GFF.COM  
3300 WEST 7TH STREET, STE 110  
FORT WORTH, TX 76107