


A BST. No. 114




Revision By


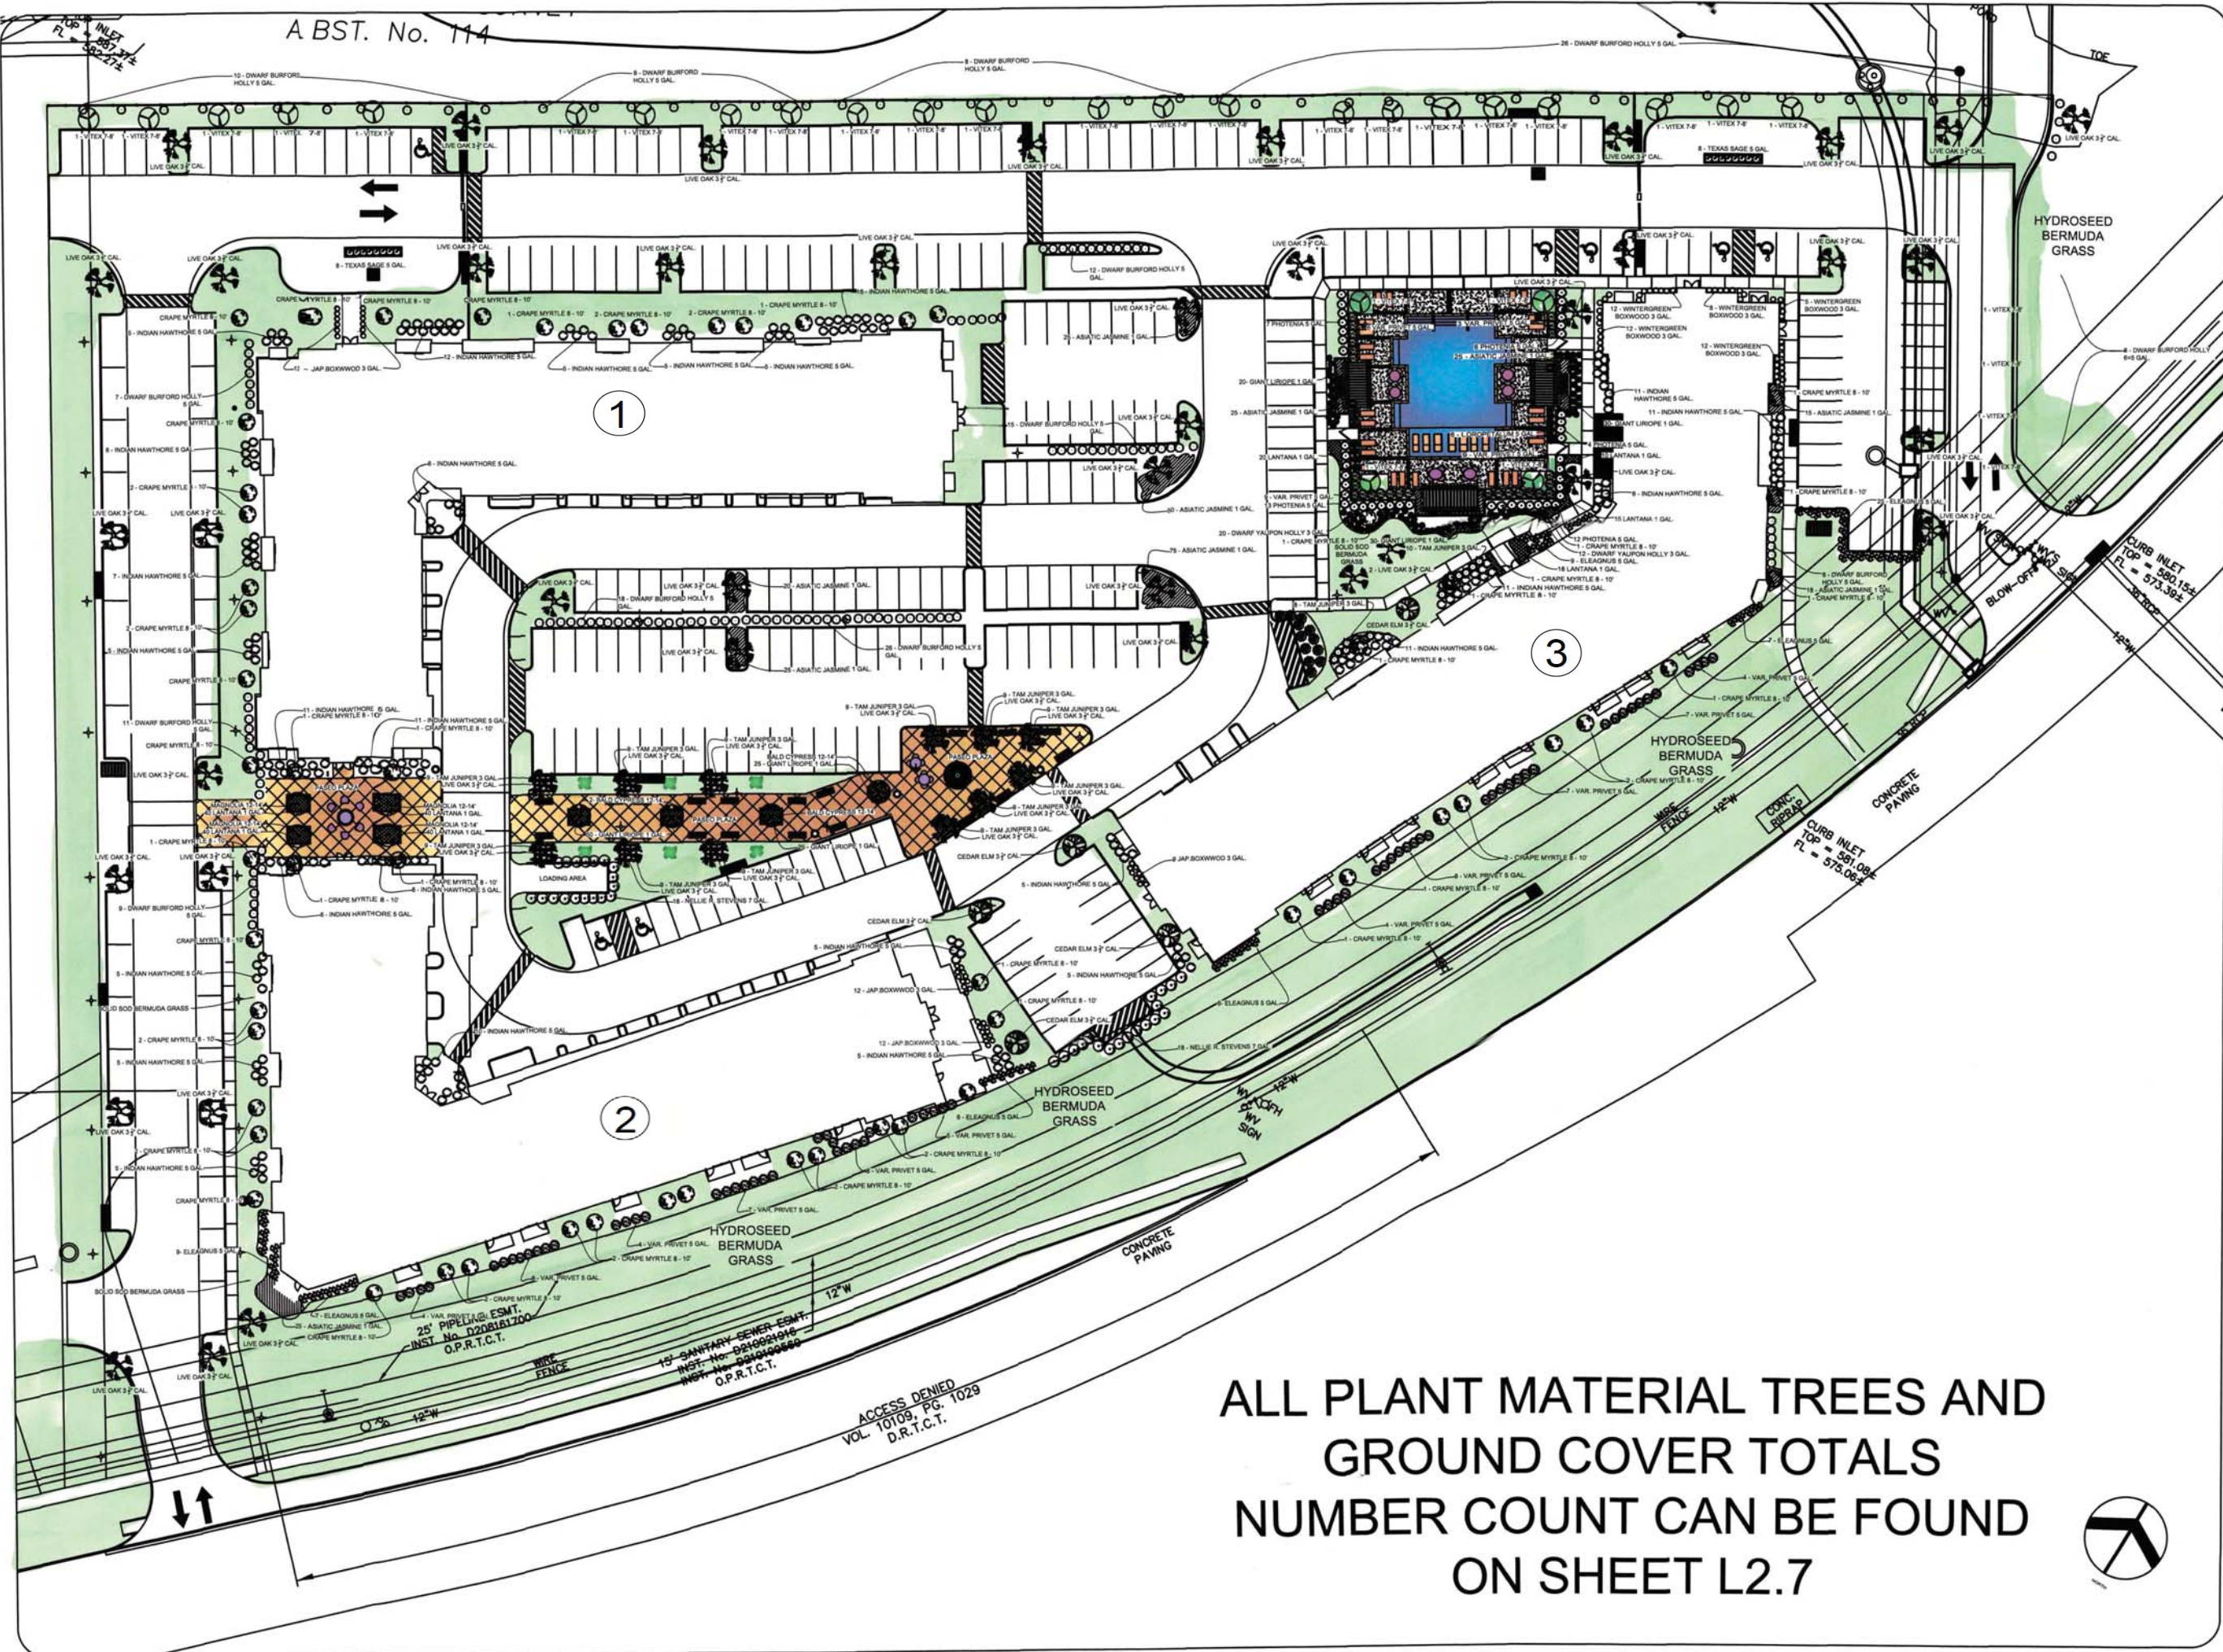


HAVEN AT MANSFIELD
MASFIELD, TEXAS

Drawn	
Date	4/23/2020
Job Name	
Job No.	SUP#20-005-EXHIBIT-D
Scale	1" = 30'-0"
Sheet	LANDSCAPE L0.2 OF 16

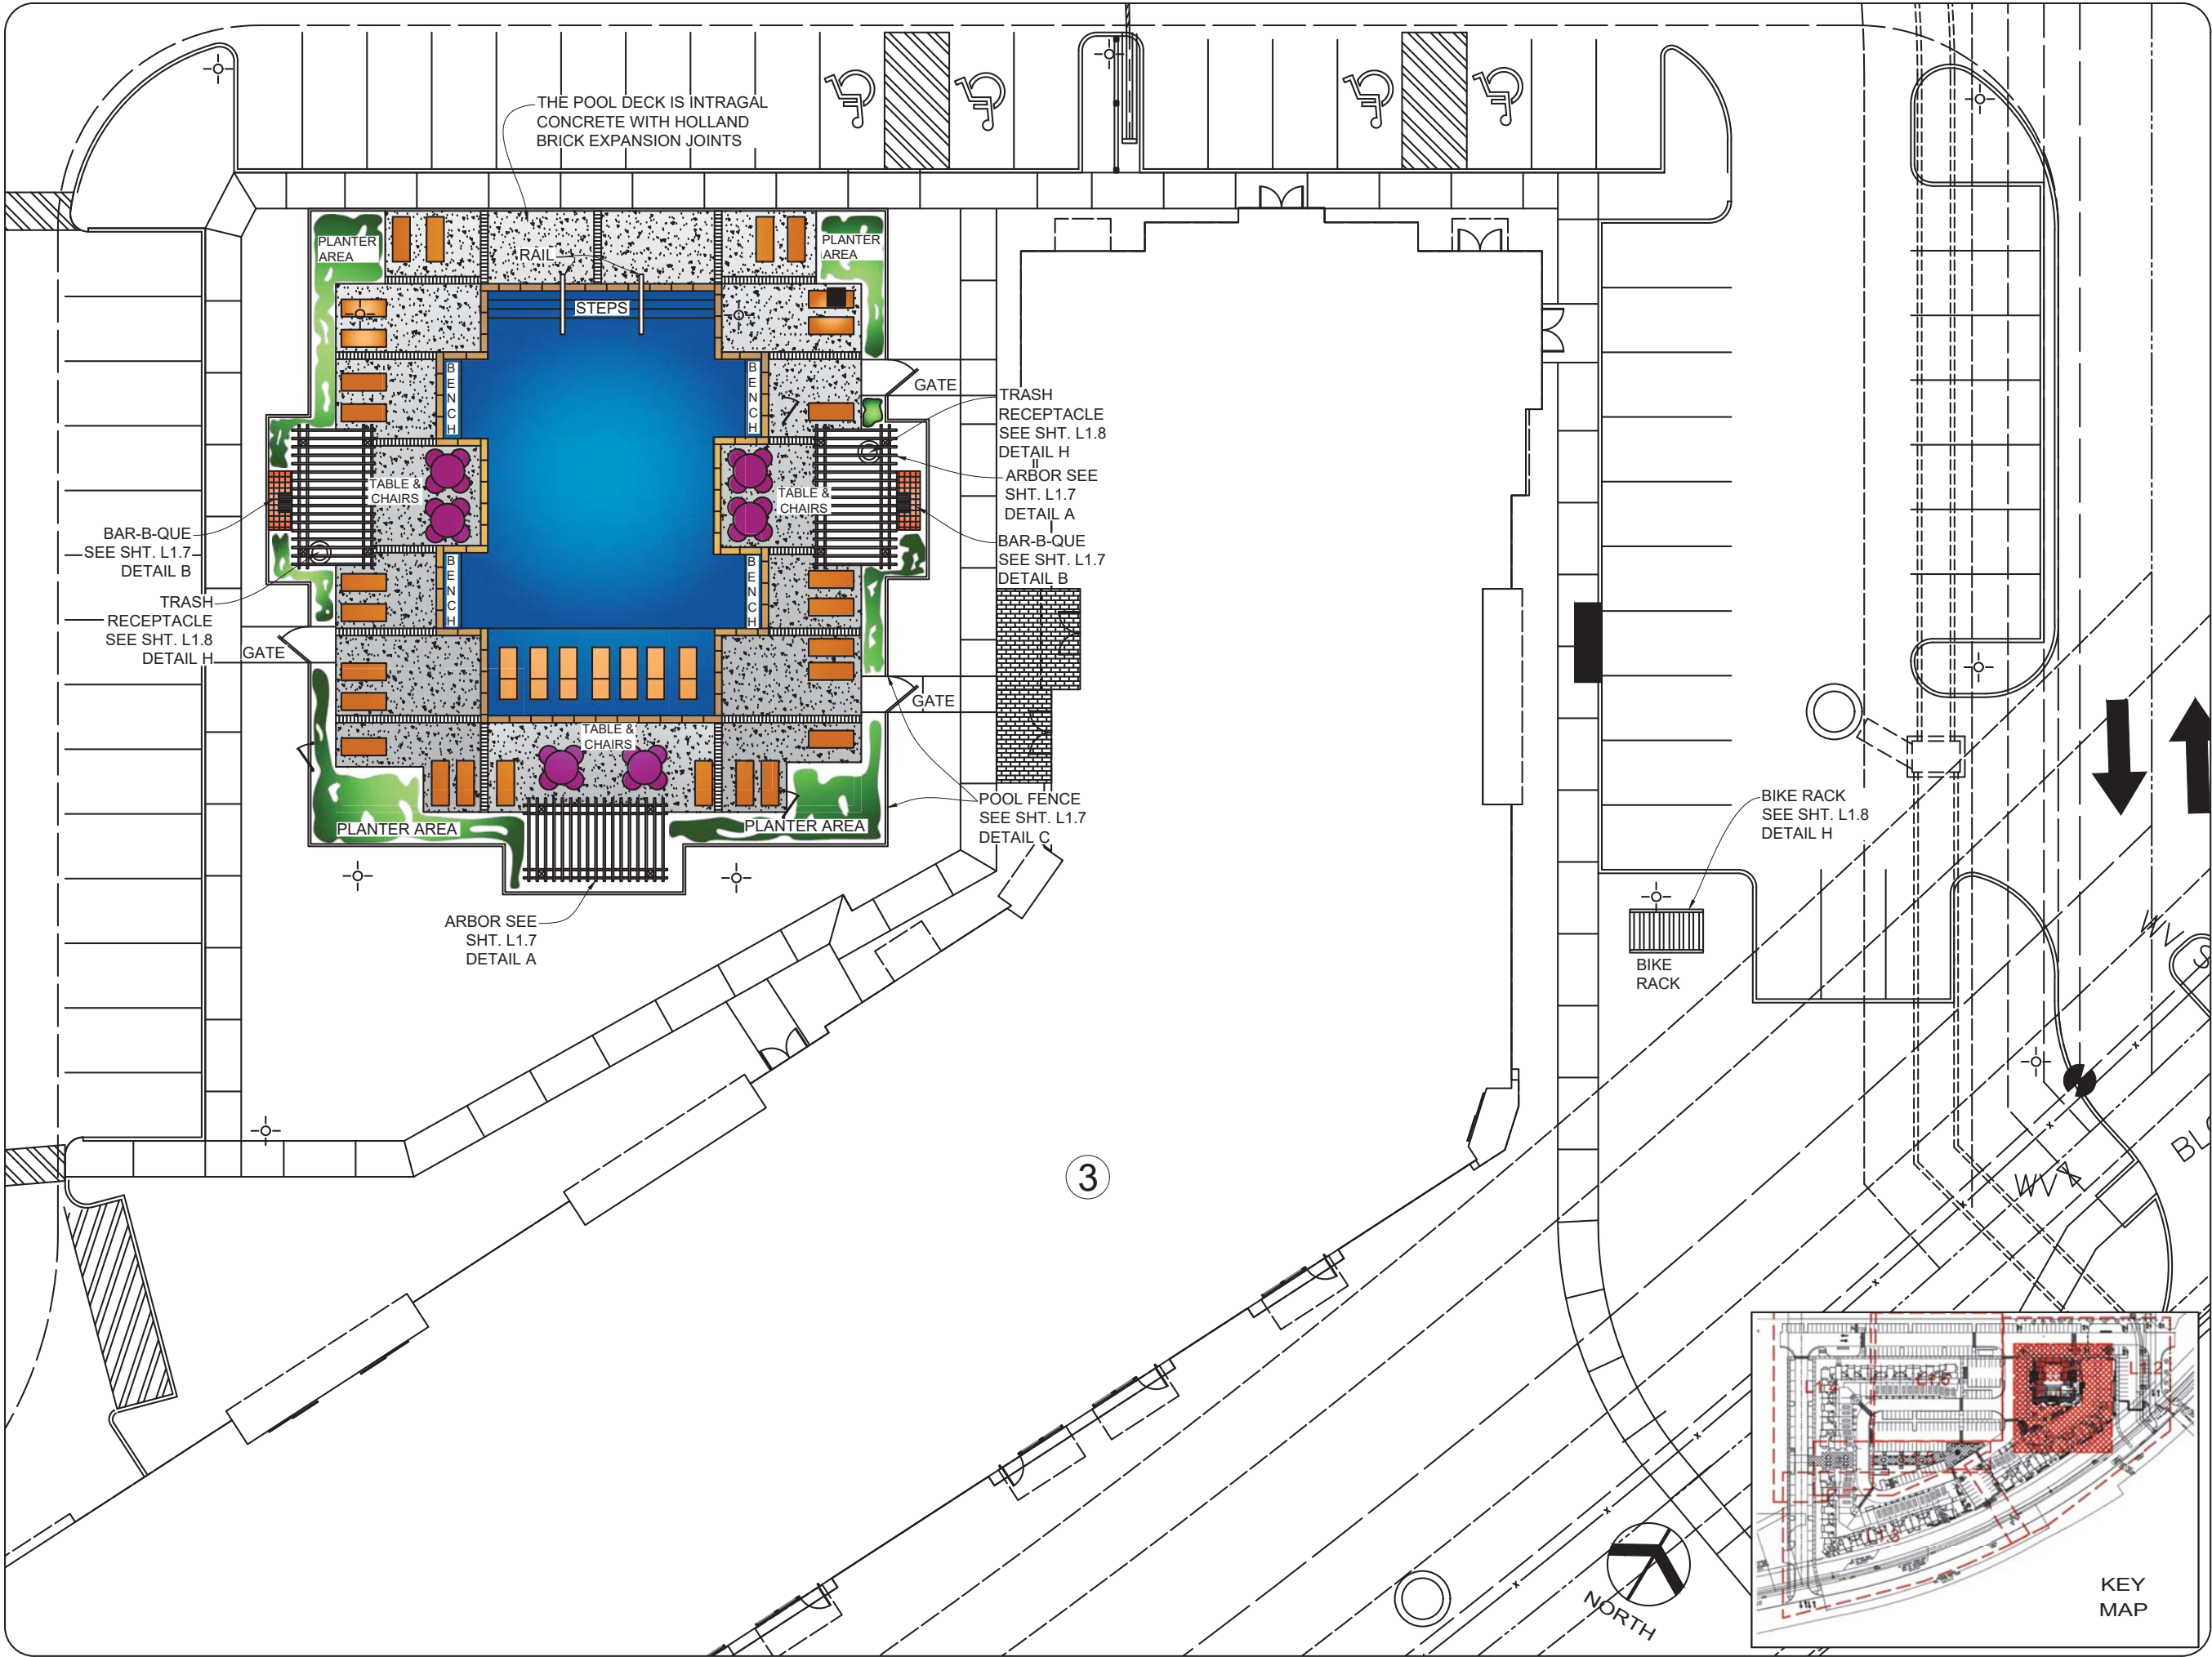

Revision	By
 HAVEN AT MANSFIELD MANSFIELD, TEXAS	
Drawn	
Date	4/23/2020
Job Name	
Job No.	SUP#20-005-EXHIBIT-D
Scale	1" = 10'-0"
Sheet	HARDSCAPE
L1.1	
OF	
16	

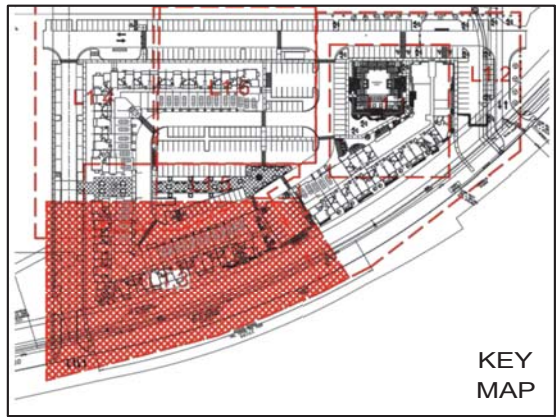
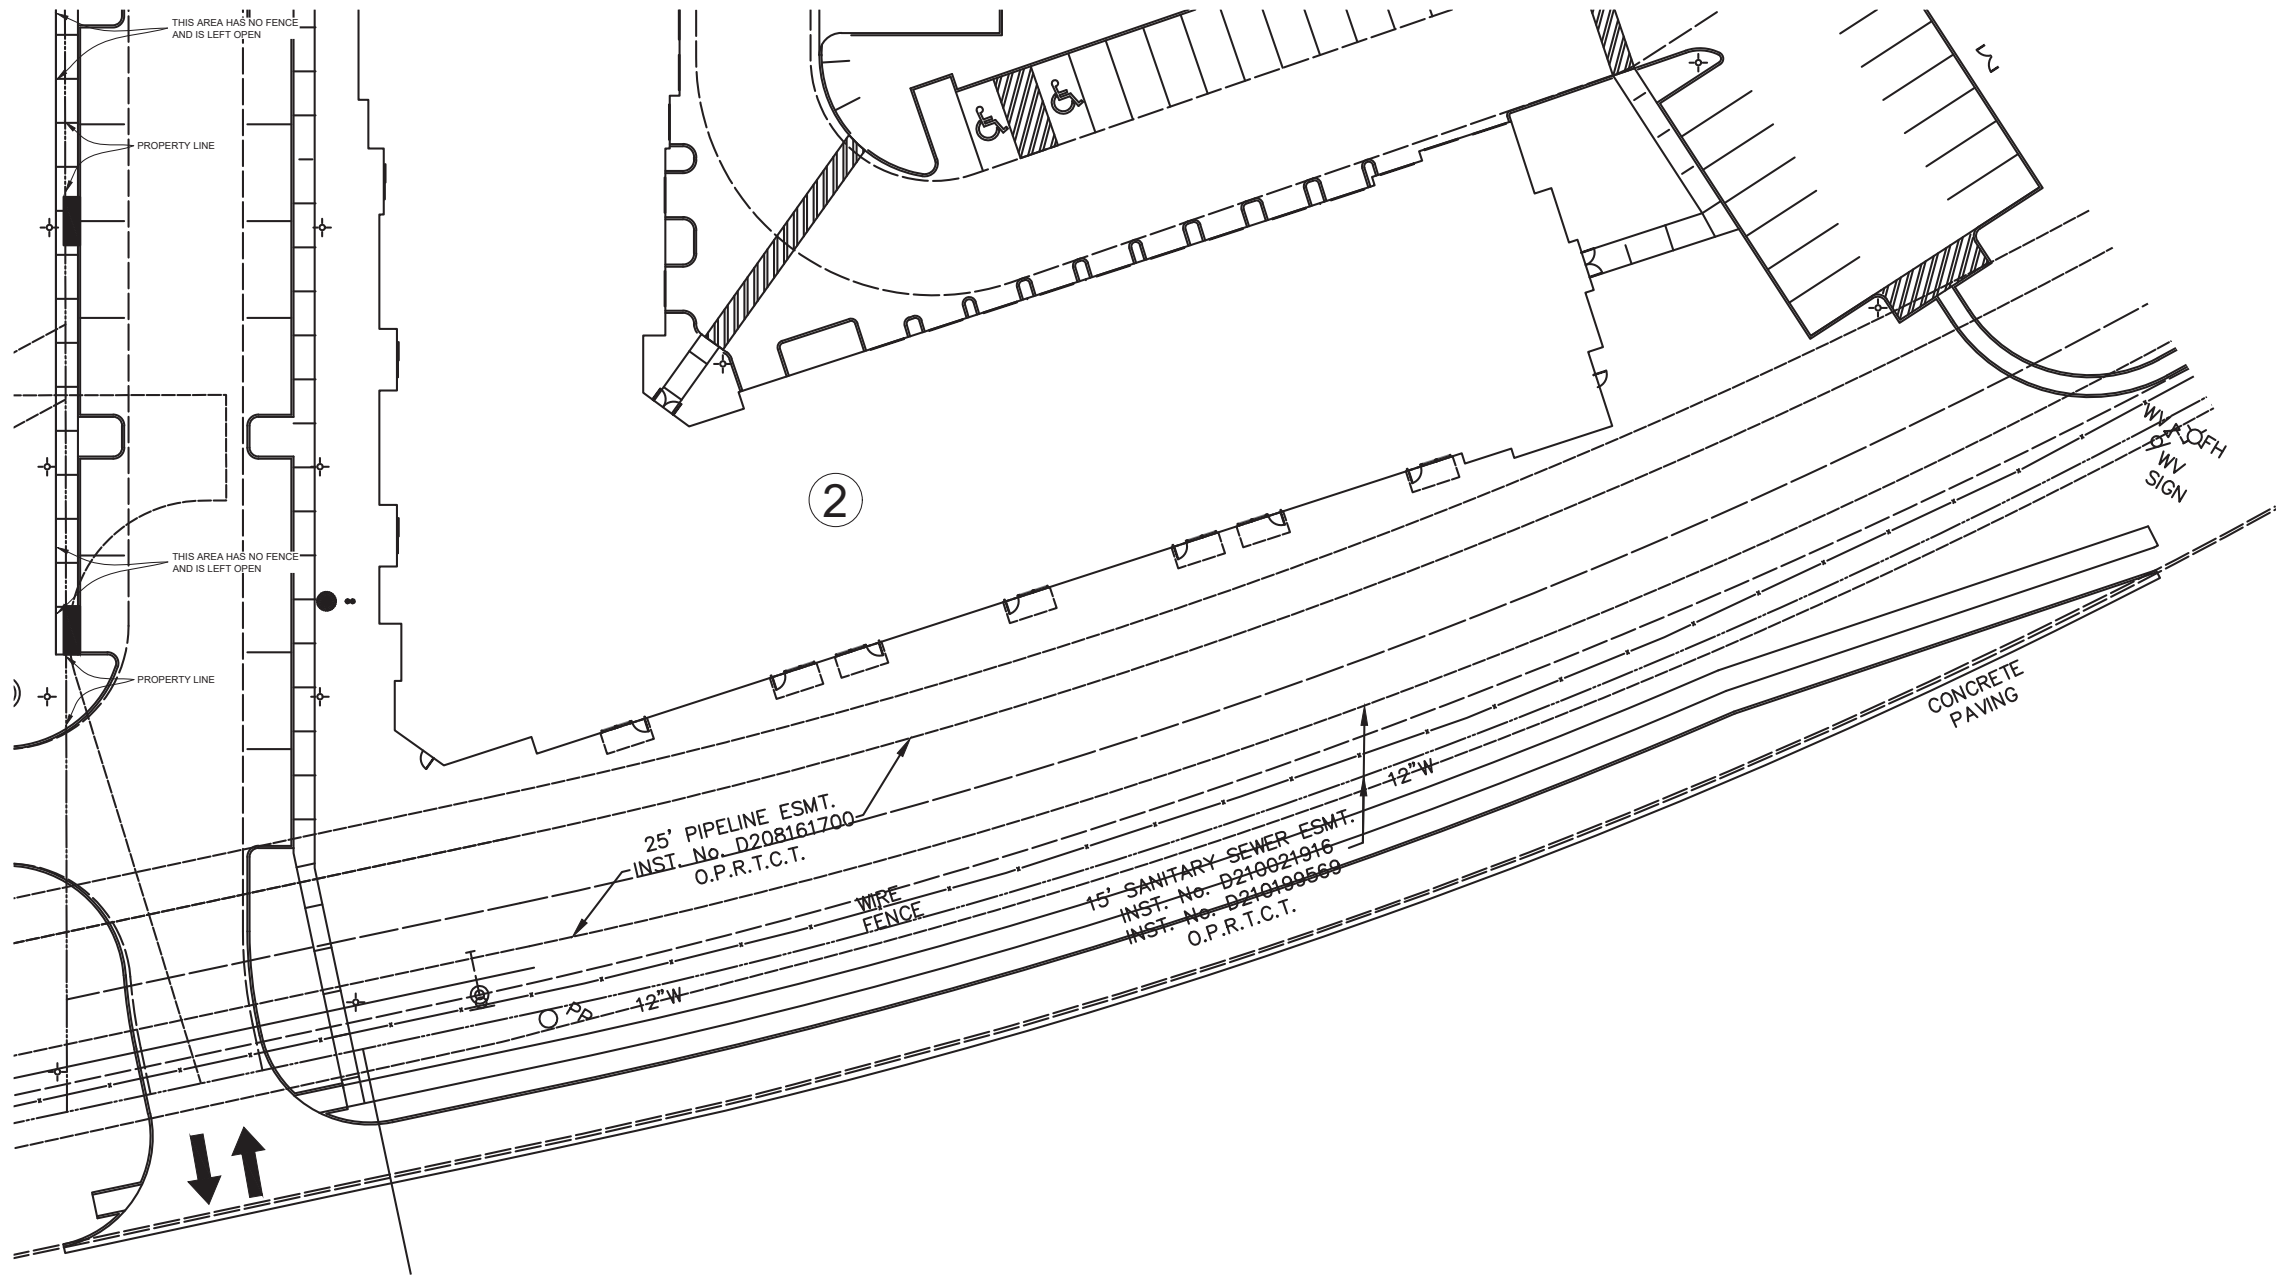


Revision	By




HAVEN AT MANSFIELD
MASFIELD, TEXAS

Drawn	
Date	4/23/2020
Job Name	
Job No.	SUP#20-005-EXHIBIT-D
Scale	1" = 20'-0"
Sheet	HARDSCAPE L1.3 OF 16


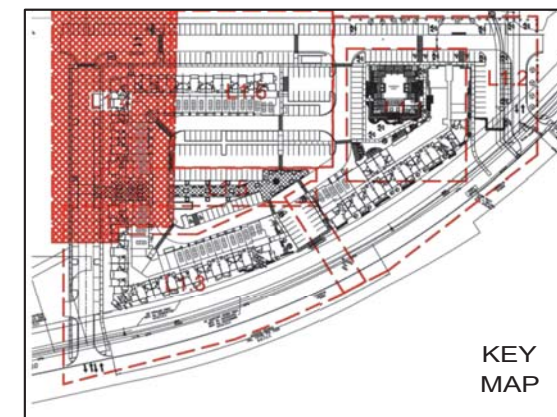
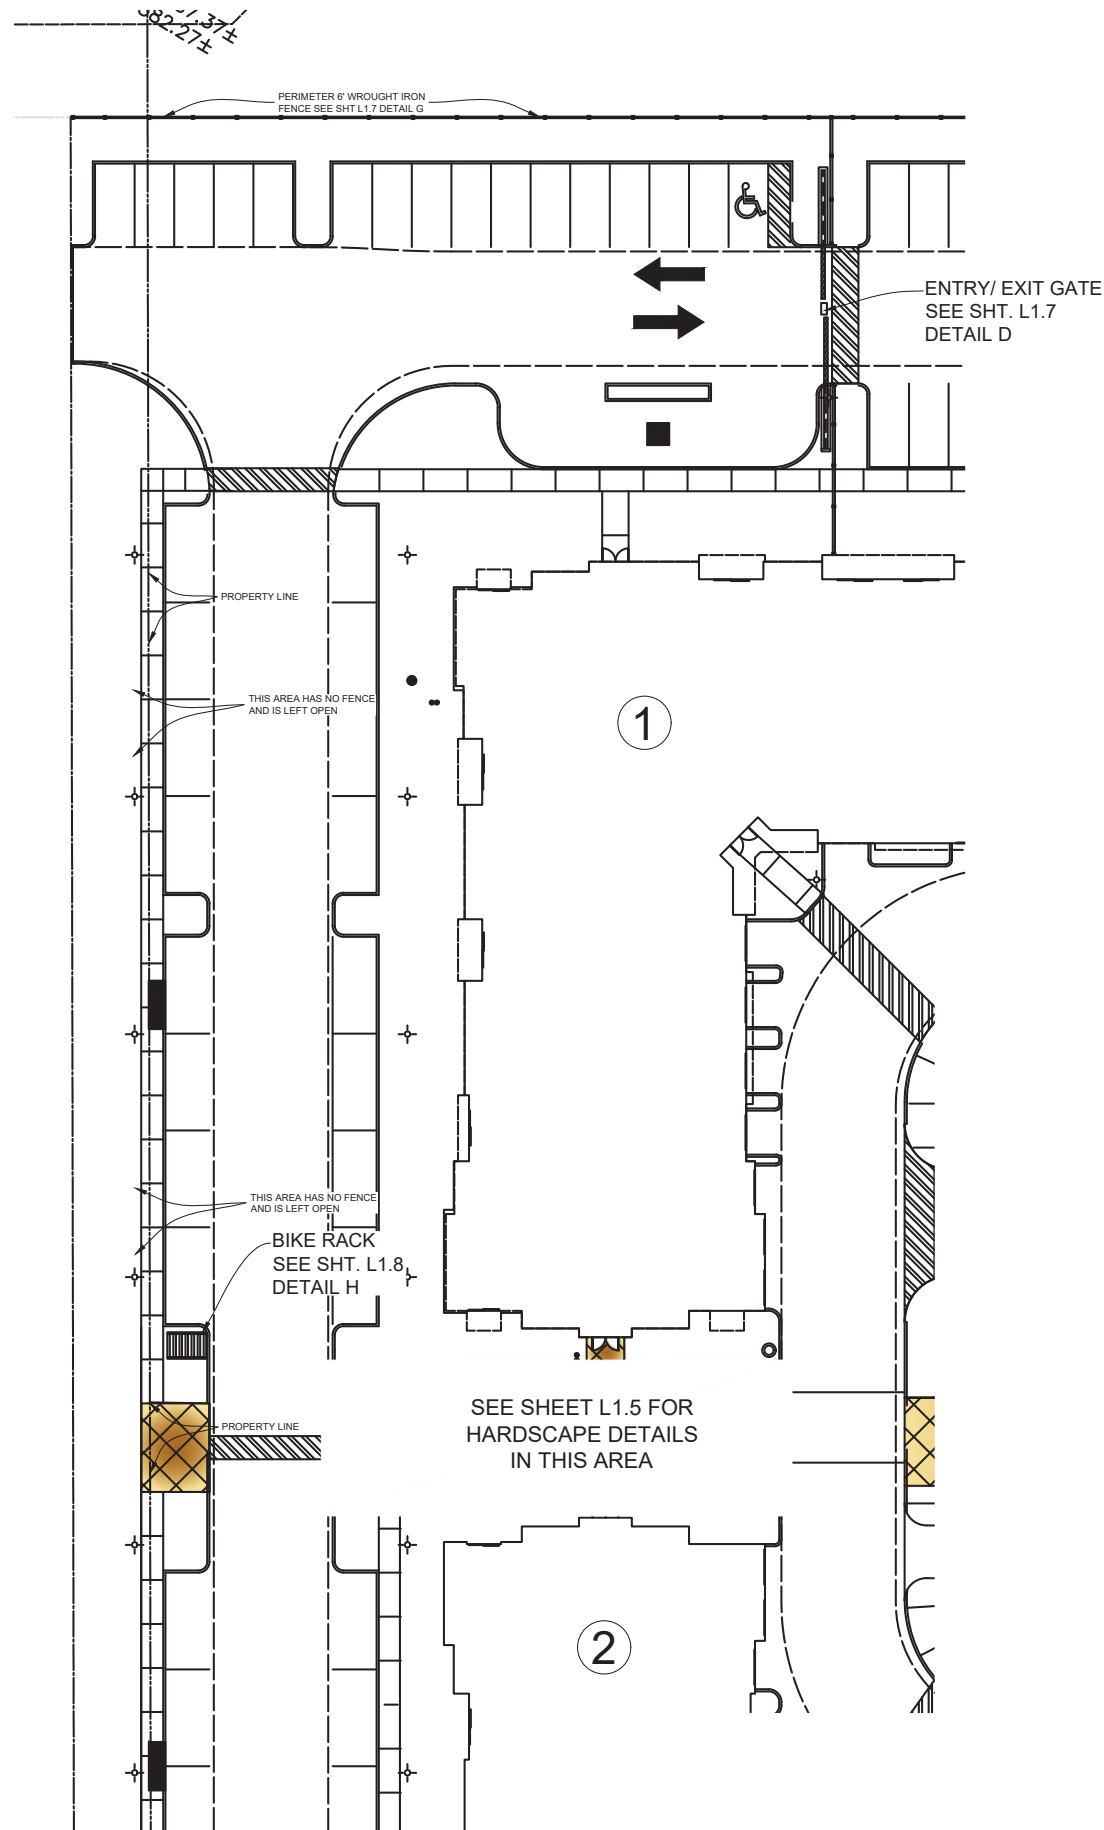


Revision	By

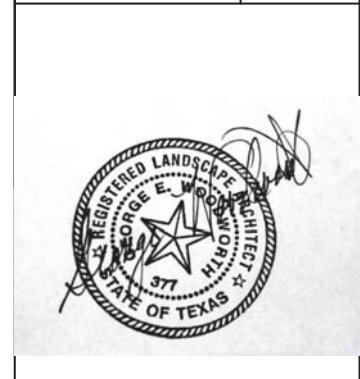

HAVEN AT MANSFIELD
MASFIELD, TEXAS



Drawn	
Date	4/23/2020
Job Name	
Job No.	SUP#20-005-EXHIBIT-D
Scale	1" = 20'-0"
Sheet	HARDSCAPE L1.4 OF 16

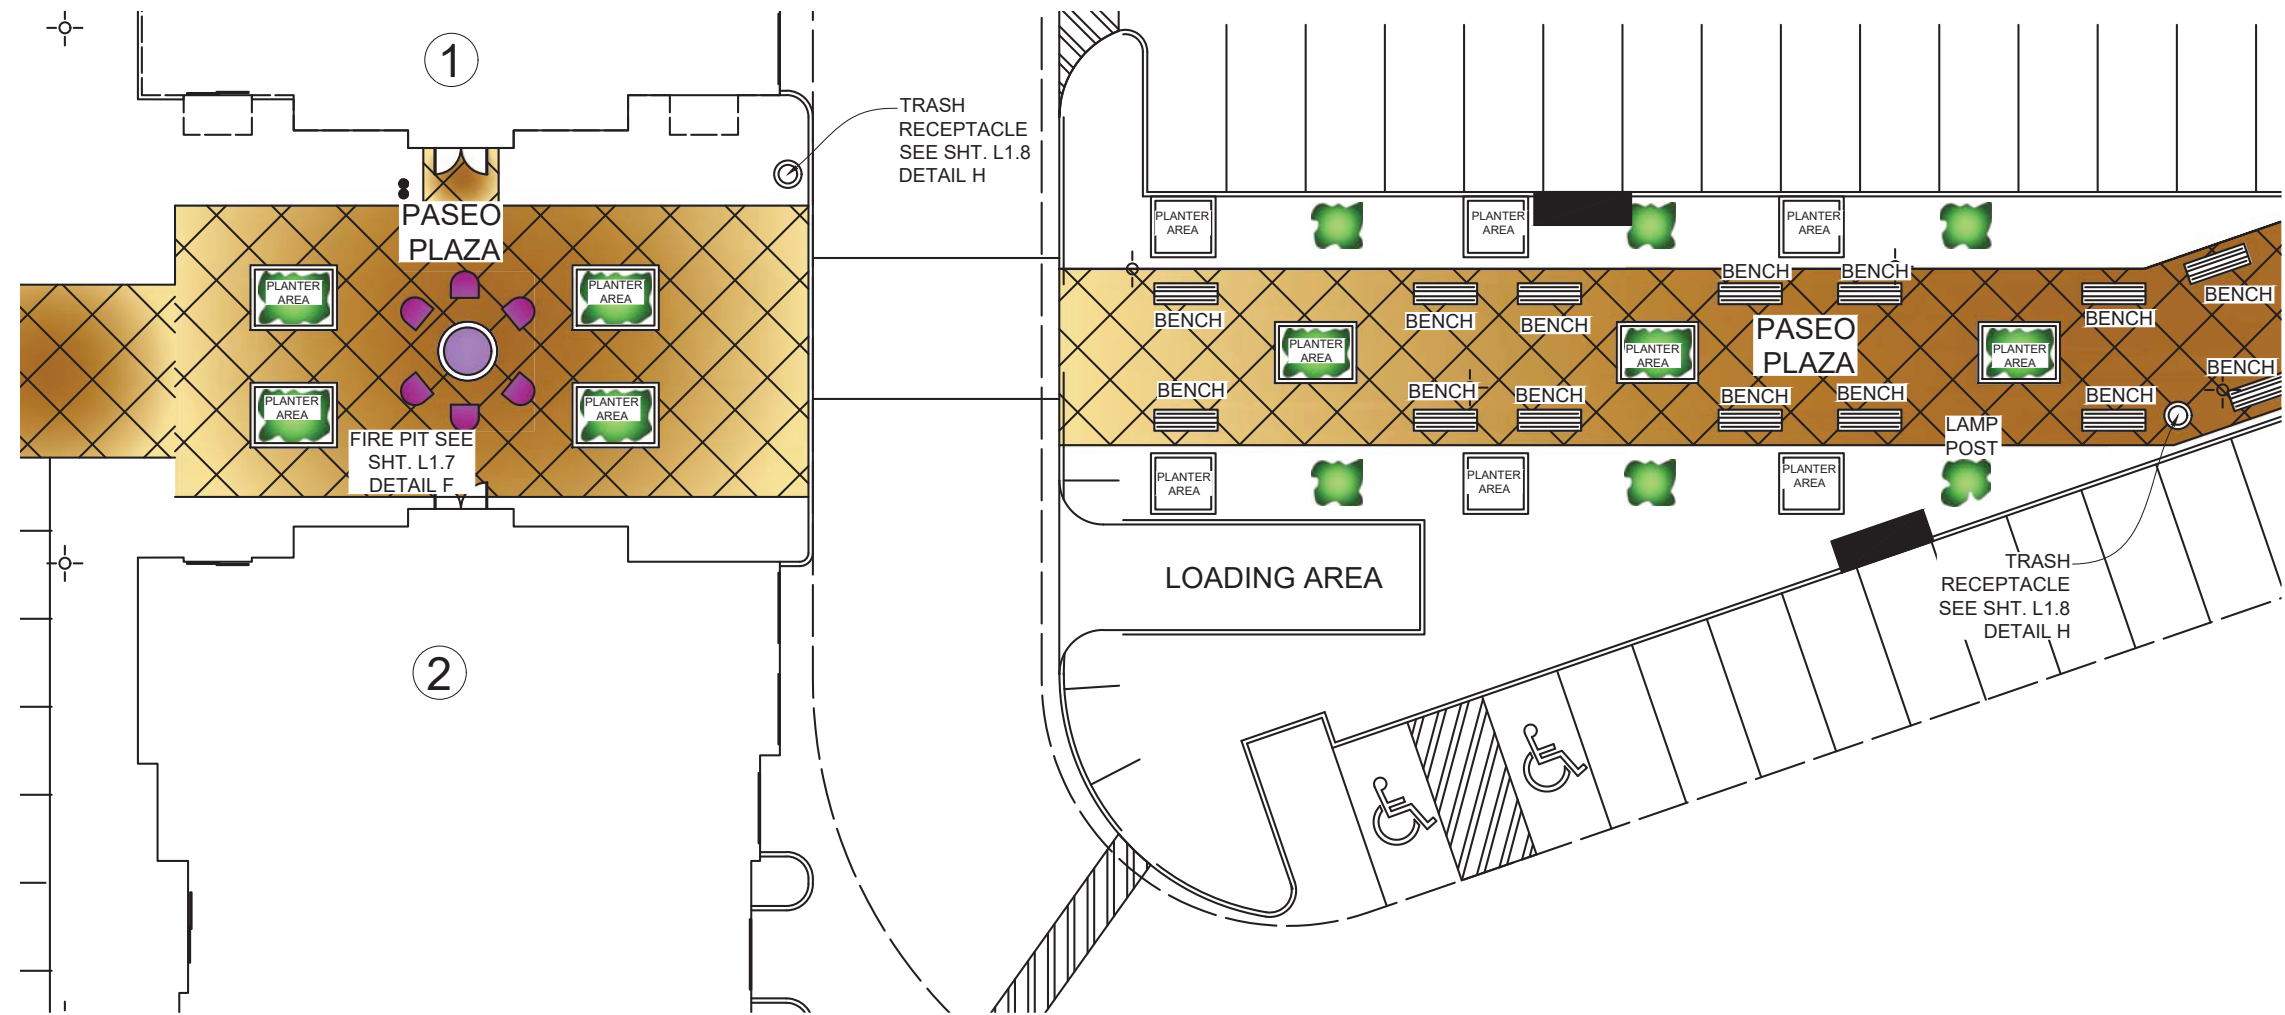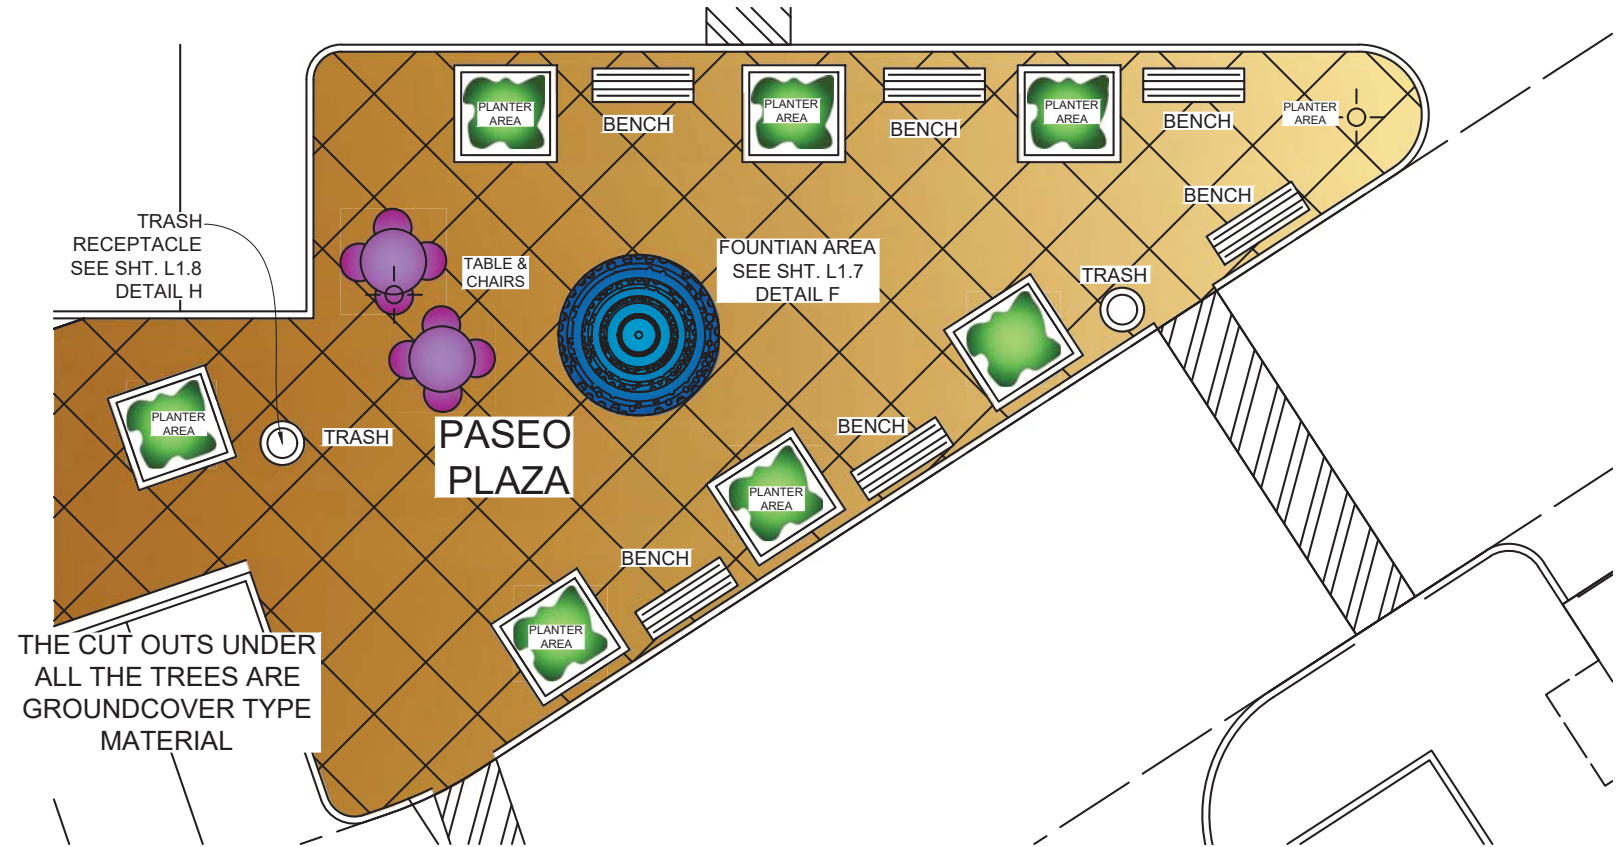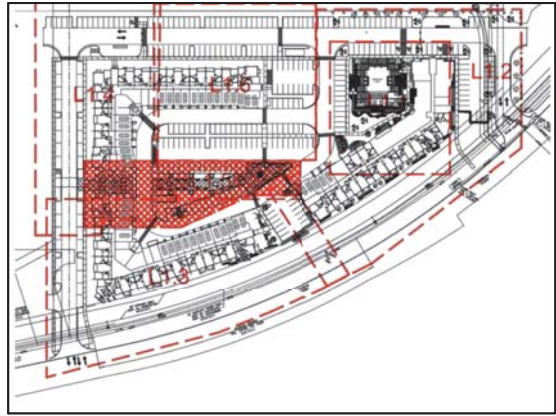

Revision	By

HAVEN AT MANSFIELD
MANSFIELD, TEXAS

Drawn	
Date	4/23/2020
Job Name	
Job No.	SUP#20-005-EXHIBIT-D
Scale	1" = 10'-0"
Sheet	HARDSCAPE L1.5 OF 16









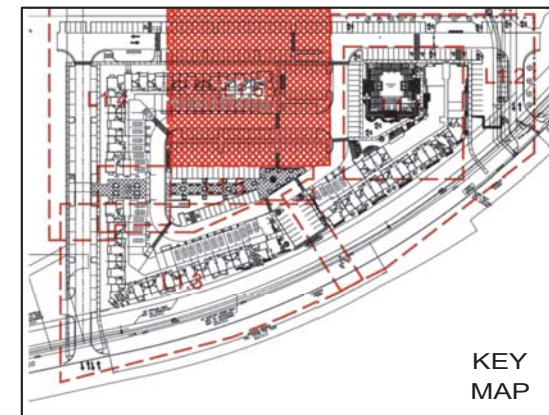
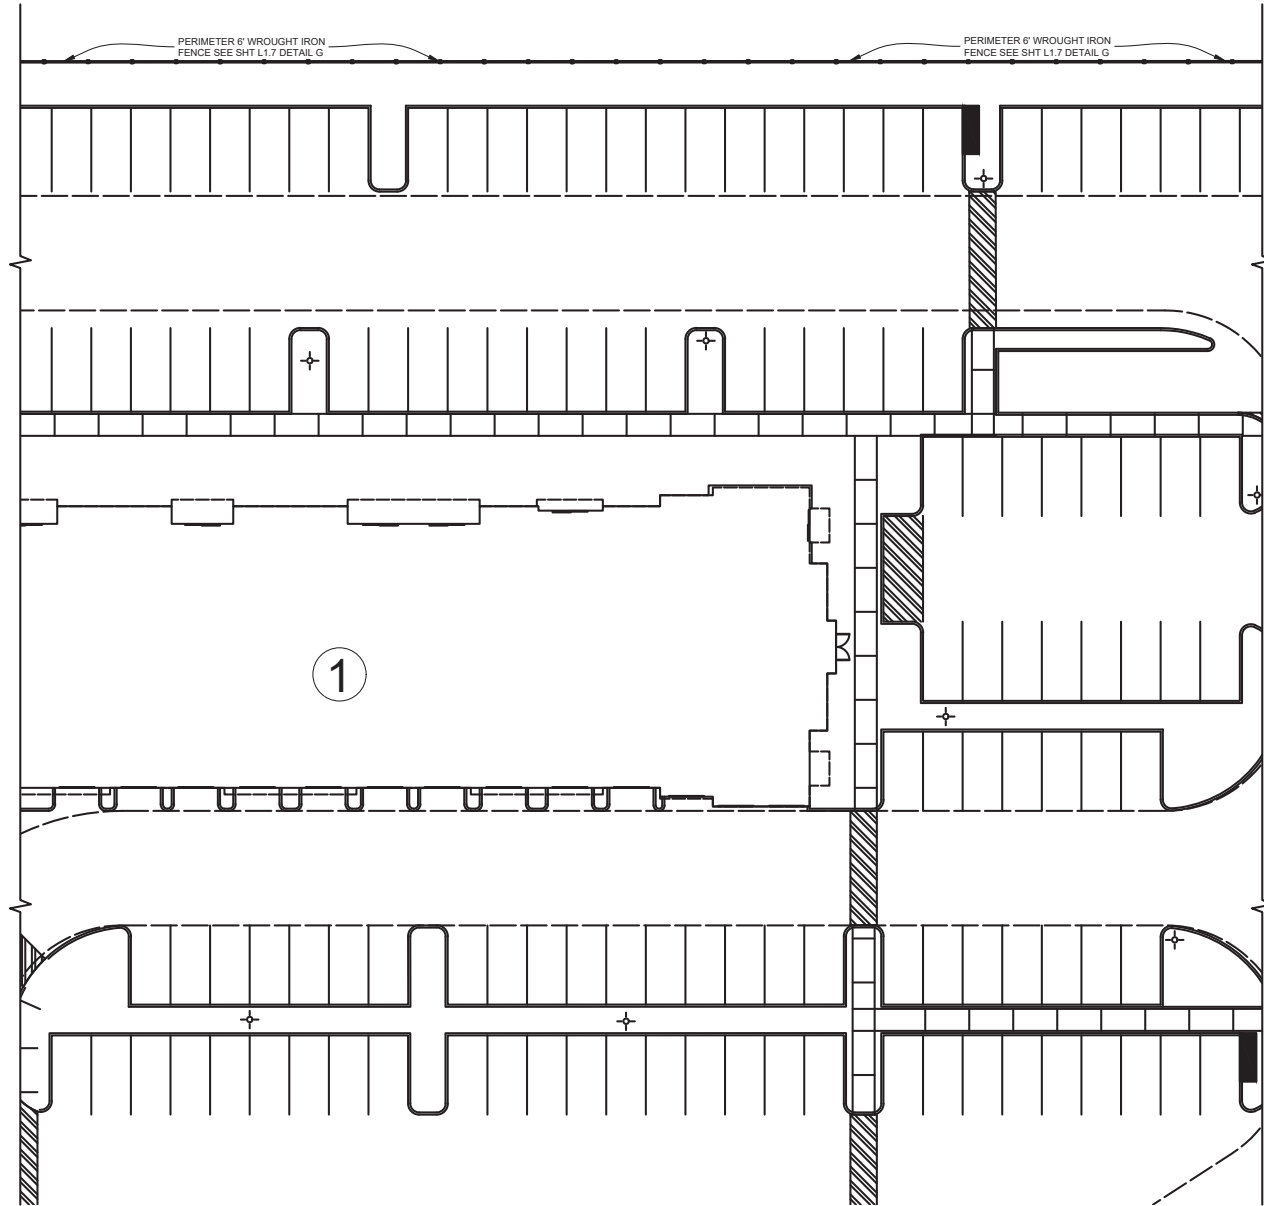


Revision	By



HAVEN AT MANSFIELD
MASFIELD, TEXAS

Drawn	
Date	4/23/2020
Job Name	
Job No.	SUP#20-005-EXHIBIT-D
Scale	1" = 20'-0"
Sheet	HARDSCAPE L1.6 OF 16

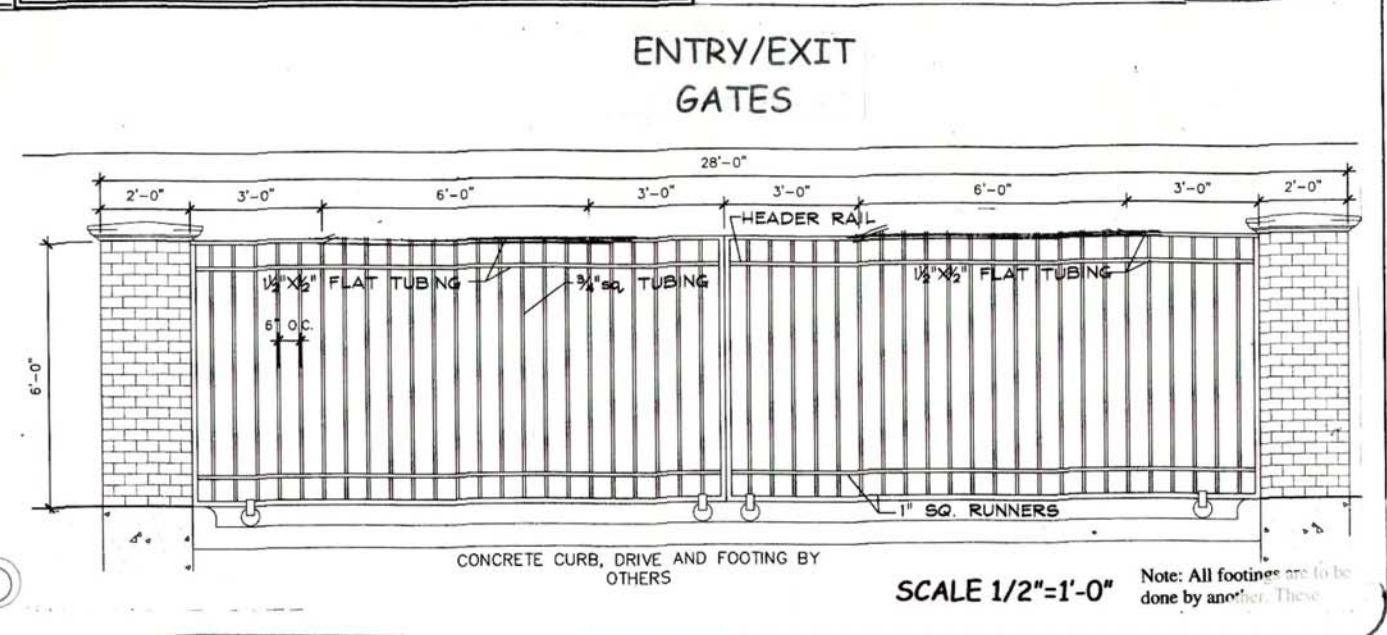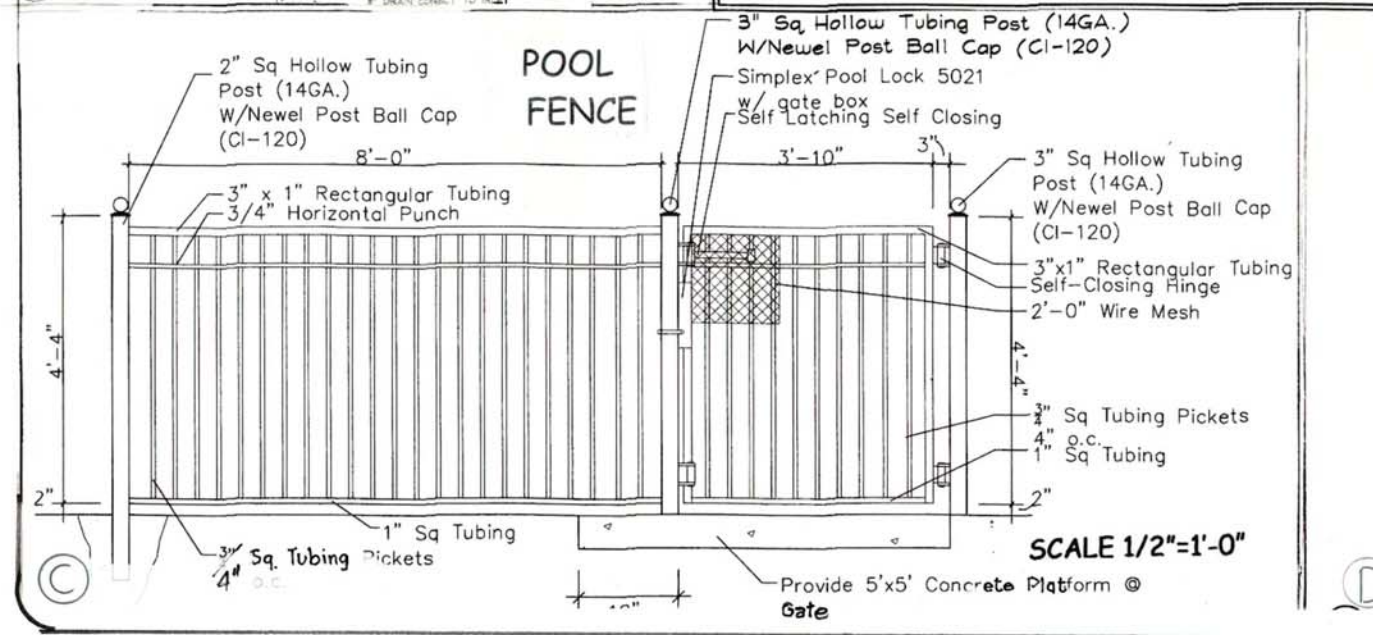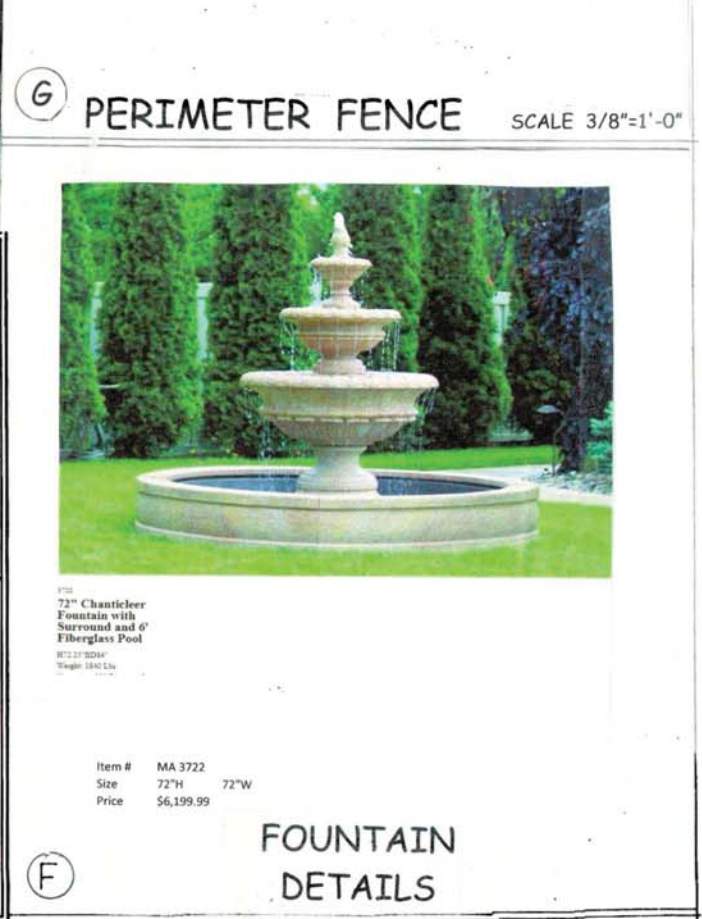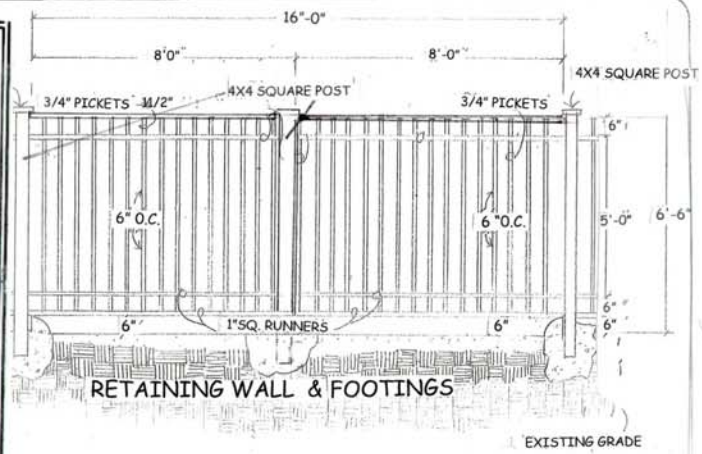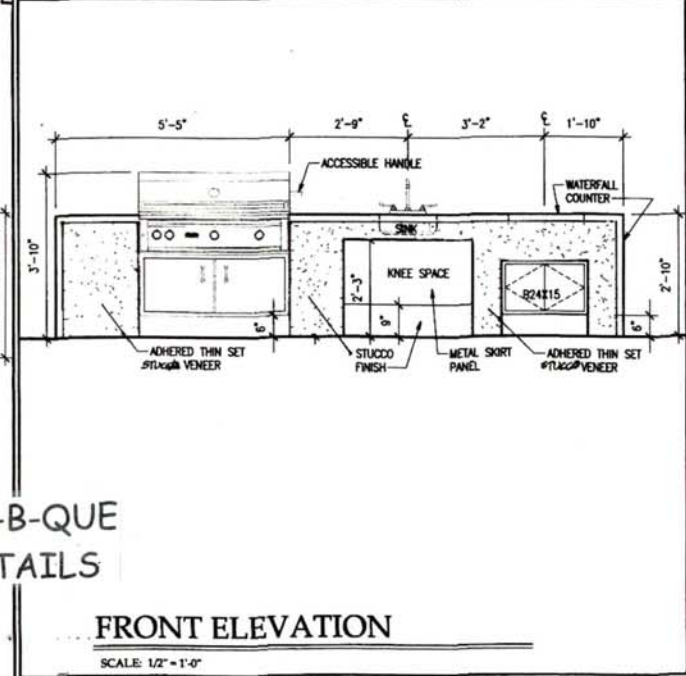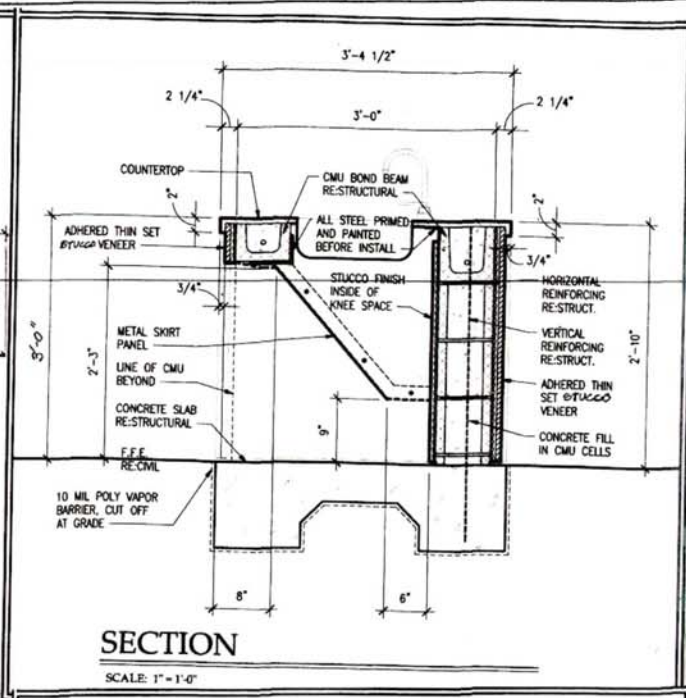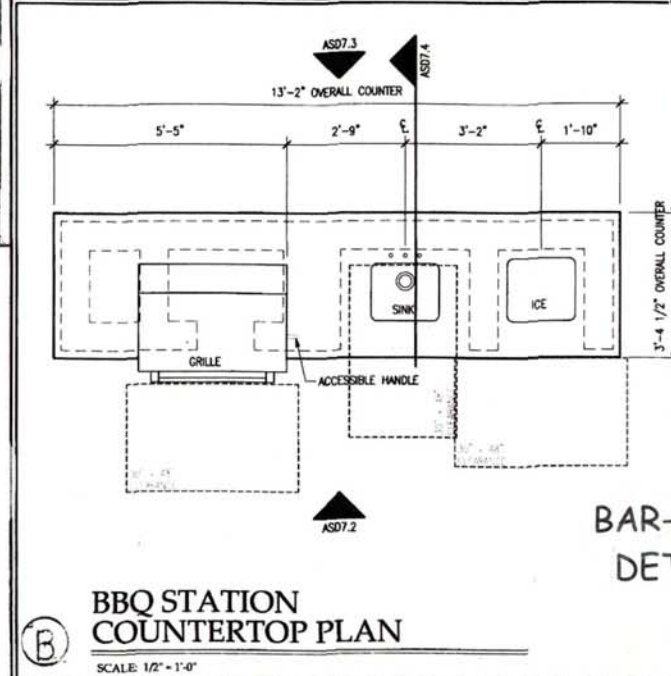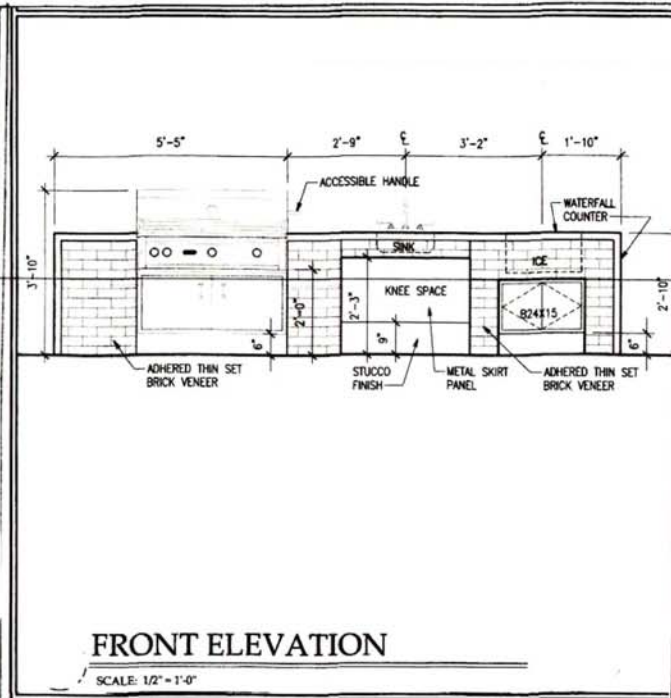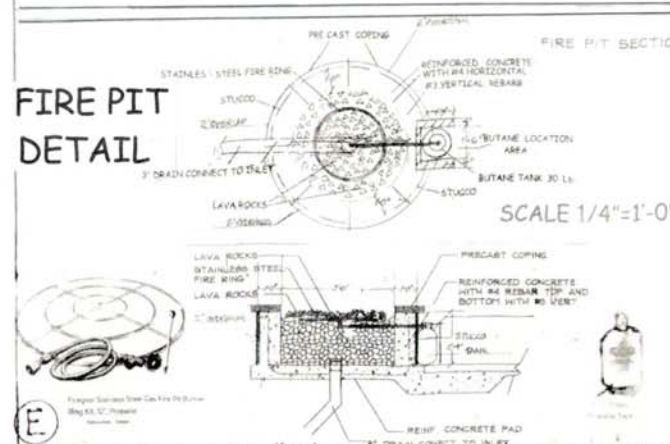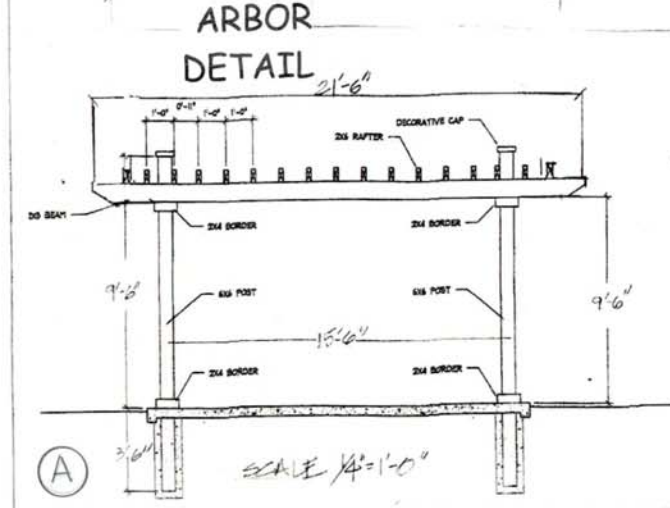

Revisions	By
1	Author
2	Reviewer 1
3	Reviewer 2
4	Editor
5	Author
6	Reviewer 1
7	Reviewer 2
8	Editor
George Woodworth
Registered Landscape Architect
1007 OXBOROUGH
Katy, TX 77450
Phone: (281) 631-3714



HAVEN AT MANSFIELD
MANSFIELD, TEXAS

Drawn	
Date	4-23-2020
Job Name	
Job No.	SUP#20-005-Exhibit D
Scale	
Sheet	



ROUND ADA PICNIC TABLE
W/ 3 SEATS, SINGLE ADA ACCESS
ST-X310 46" Round Expanded Table



CLASSIC RECEPTACLE
SR-C100
Classic Waste Receptacle



PLASTIC DOME TOP W/ DOOR
SRL-D100
Plastic Dome Top Lid

ALL OF THE SITE AMENITIES
ARE TO BE IN EARTHTONE COLORS



10' FULL BIKE RACK
47210



MOD STANDARD BACKLESS
SRR-M600 6' Mod Backless




HOLLAND STONE

With the renowned durability of interlocking pavers, Holland Stone offers the Old World charm of a simple paver shape. The rectangular shape of Holland Stone can be installed in a number of fascinating patterns to produce simple or intricate designs. Mix these patterns with any of the available standard colors or combination of colors to maximize almost unlimited design potential.





SPECIFICATIONS		HEIGHT	DIMENSIONS	WEIGHT	STONES/PALLET	PALLET WT.	STONES/SQ. FT.	SQ. FT./PALLET	PRODUCT NO.
4x8	50mm	4" W x 8" L x 3 1/4" H	12.9 lbs	480	2,880 lbs	4.5	107	107	#314
5x10	80mm	5" W x 10" L x 3 1/4" H	12.9 lbs	280	3,612 lbs	2.88	97	97	#315

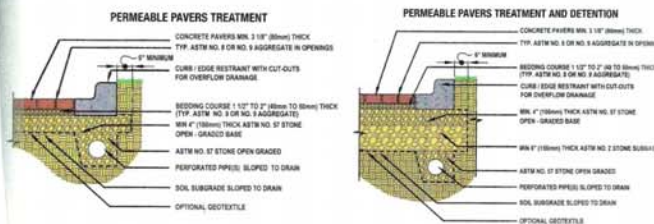

Colors printed here are as true a match as the printing process will allow. For best matching results, please refer to actual samples.

PERMEABLE PAVERS

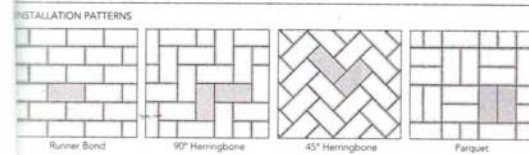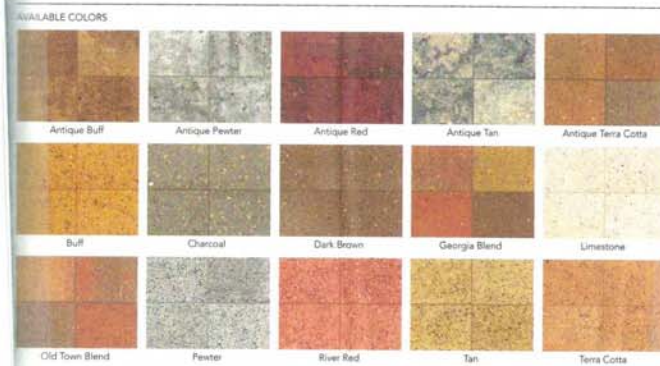

SPECIFICATIONS		HEIGHT	DIMENSIONS	WEIGHT	STONES/PALLET	PALLET WT.	STONES/SQ. FT.	SQ. FT./PALLET	PRODUCT NO.
Holland Stone	80mm	3 1/4" W x 7 1/4" L x 2 1/4" H	8 lbs	480	2,880 lbs	4.56	103	103	#217

Colors printed here are as true a match as the printing process will allow. For best matching results, please refer to actual samples.

Revisions	By



George Woodworth
Registered Landscape Architect
1007 OXBOROUGH
Katy, TX 77450
Phone: (281) 831-3714




HAVEN AT MANSFIELD
MASFIELD, TEXAS

Drawn
Date 4-23-2020
Job Name
Job No. SUP#20-005-Exhibit D
Scale Scale Varies
Sheet

L1.8
OF
16

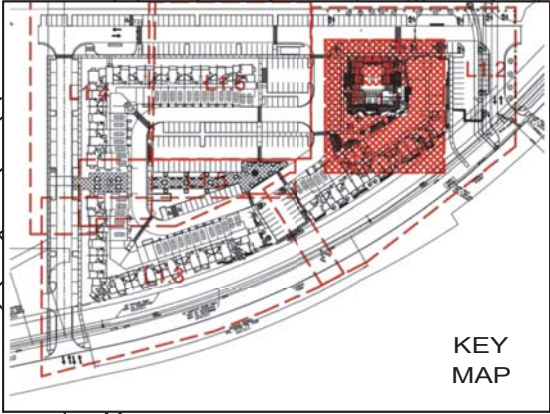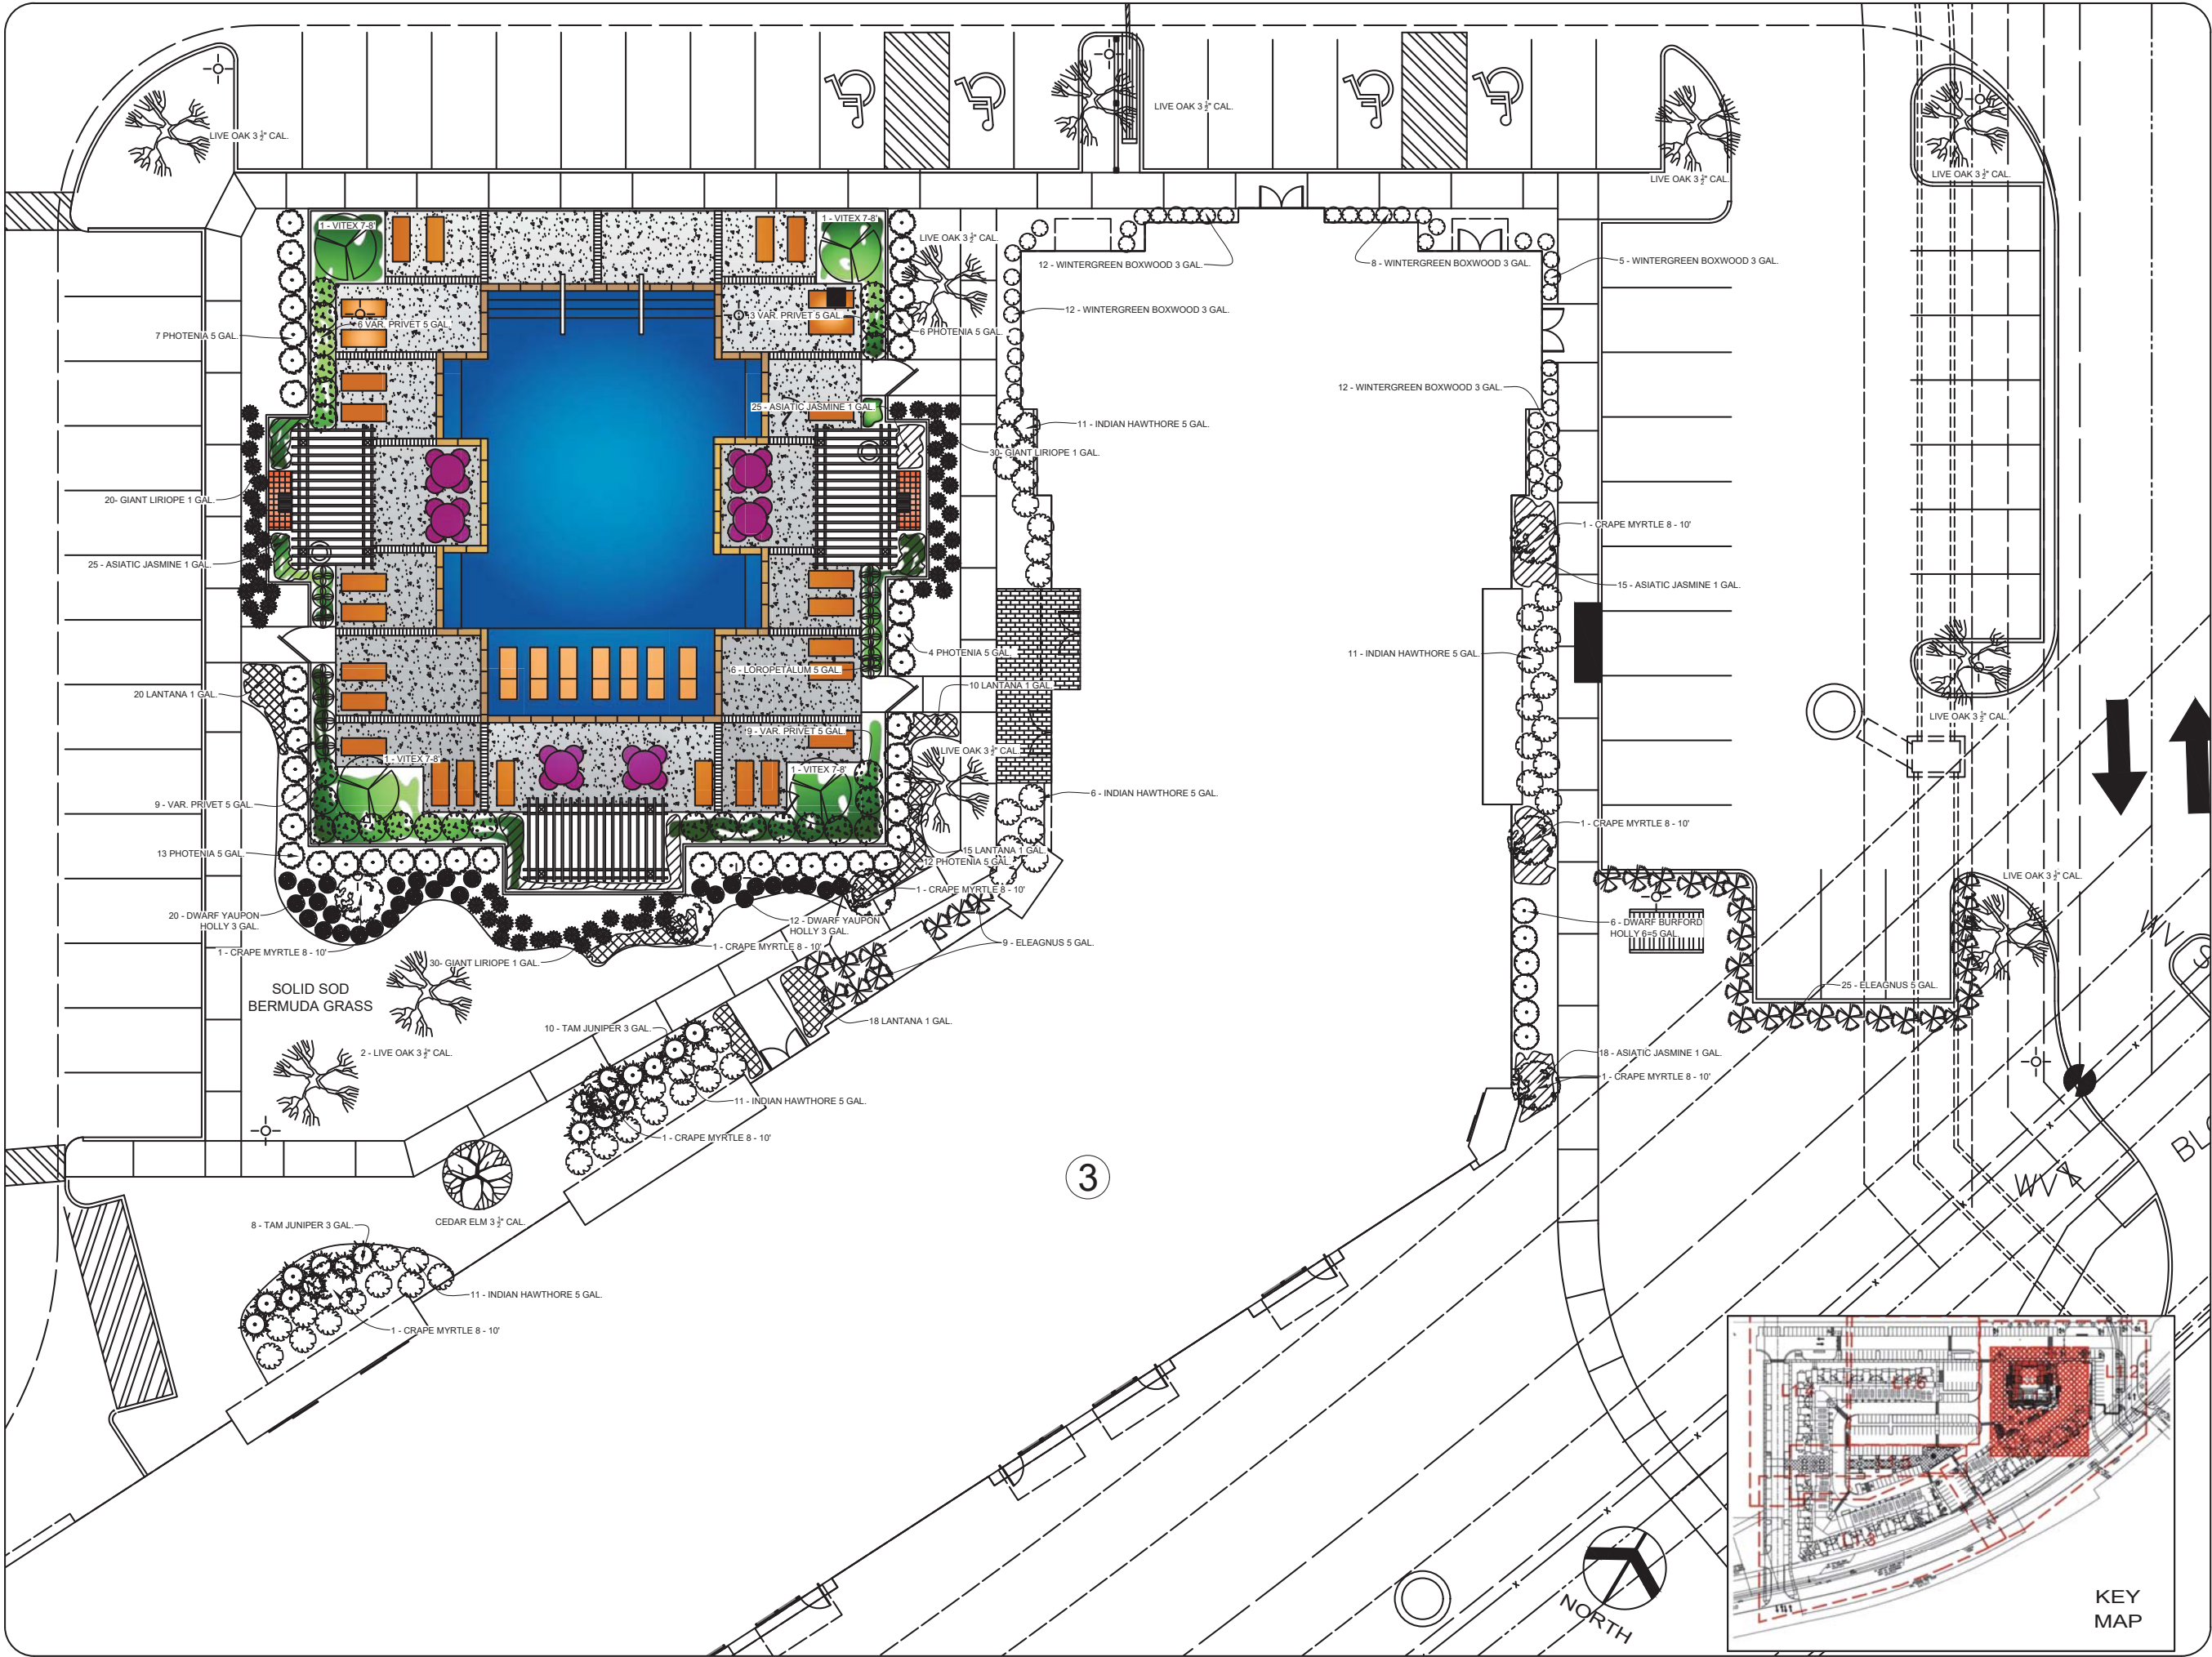

Revision	By
	
HAVEN AT MANSFIELD MASFIELD, TEXAS	
Drawn	
Date	4/23/2020
Job Name	
Job No.	SUP#20-005-EXHIBIT-D
Scale	1" = 10'-0"
Sheet	LANDSCAPE L2.1 OF 16

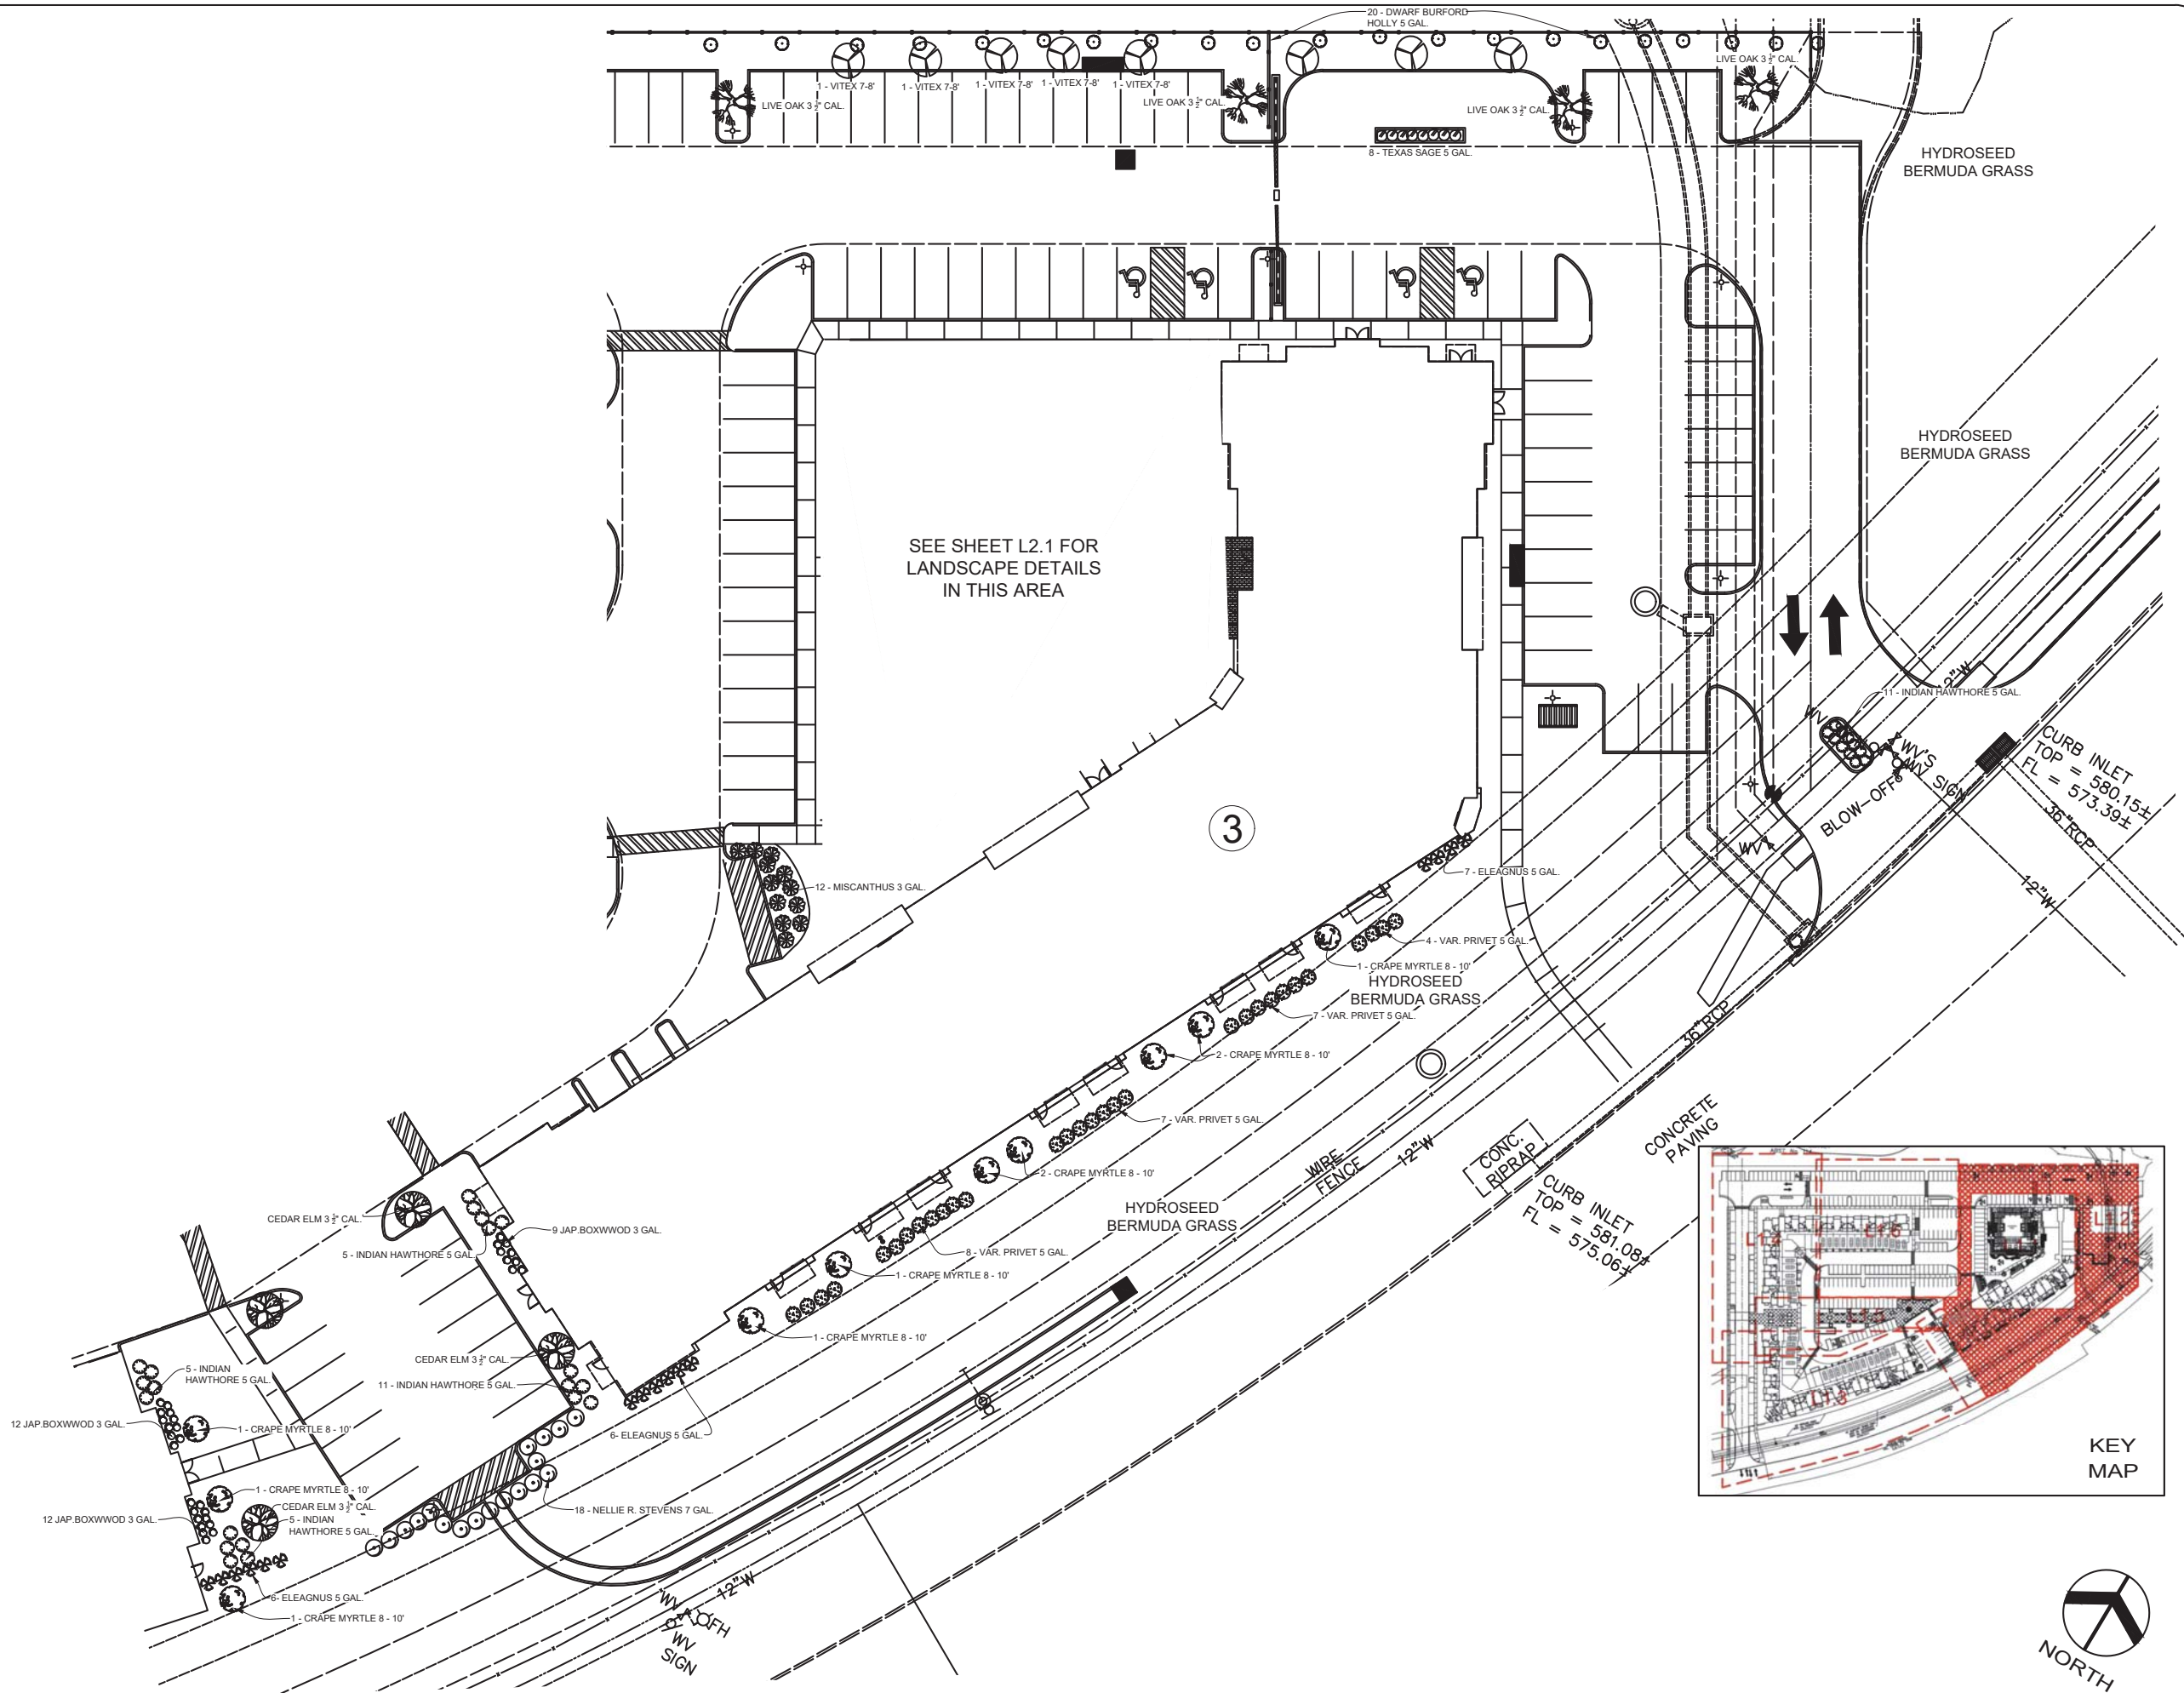

Revision	By





HAVEN AT MANSFIELD
MASFIELD, TEXAS

Drawn	
Date	4/23/2020
Job Name	
Job No.	SUP#20-005-EXHIBIT-D
Scale	1" = 20'-0"
Sheet	LANDSCAPE L2.2 OF 16



HAVEN AT MANSFIELD
MASFIELD, TEXAS

Drawn	
Date	4/23/2020
Job Name	
Job No.	SUP#20-005-EXHIBIT-D
Scale	1" = 20'-0"
Sheet	LANDSCAPE L2.3 OF 16

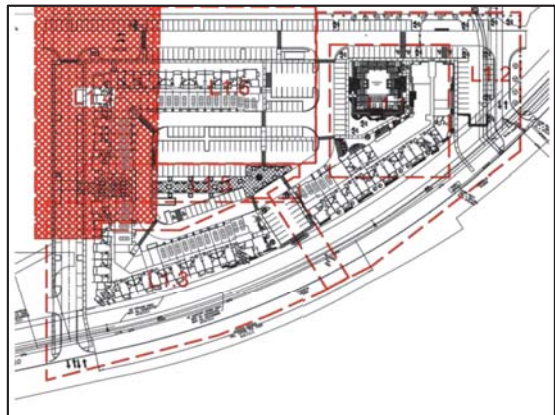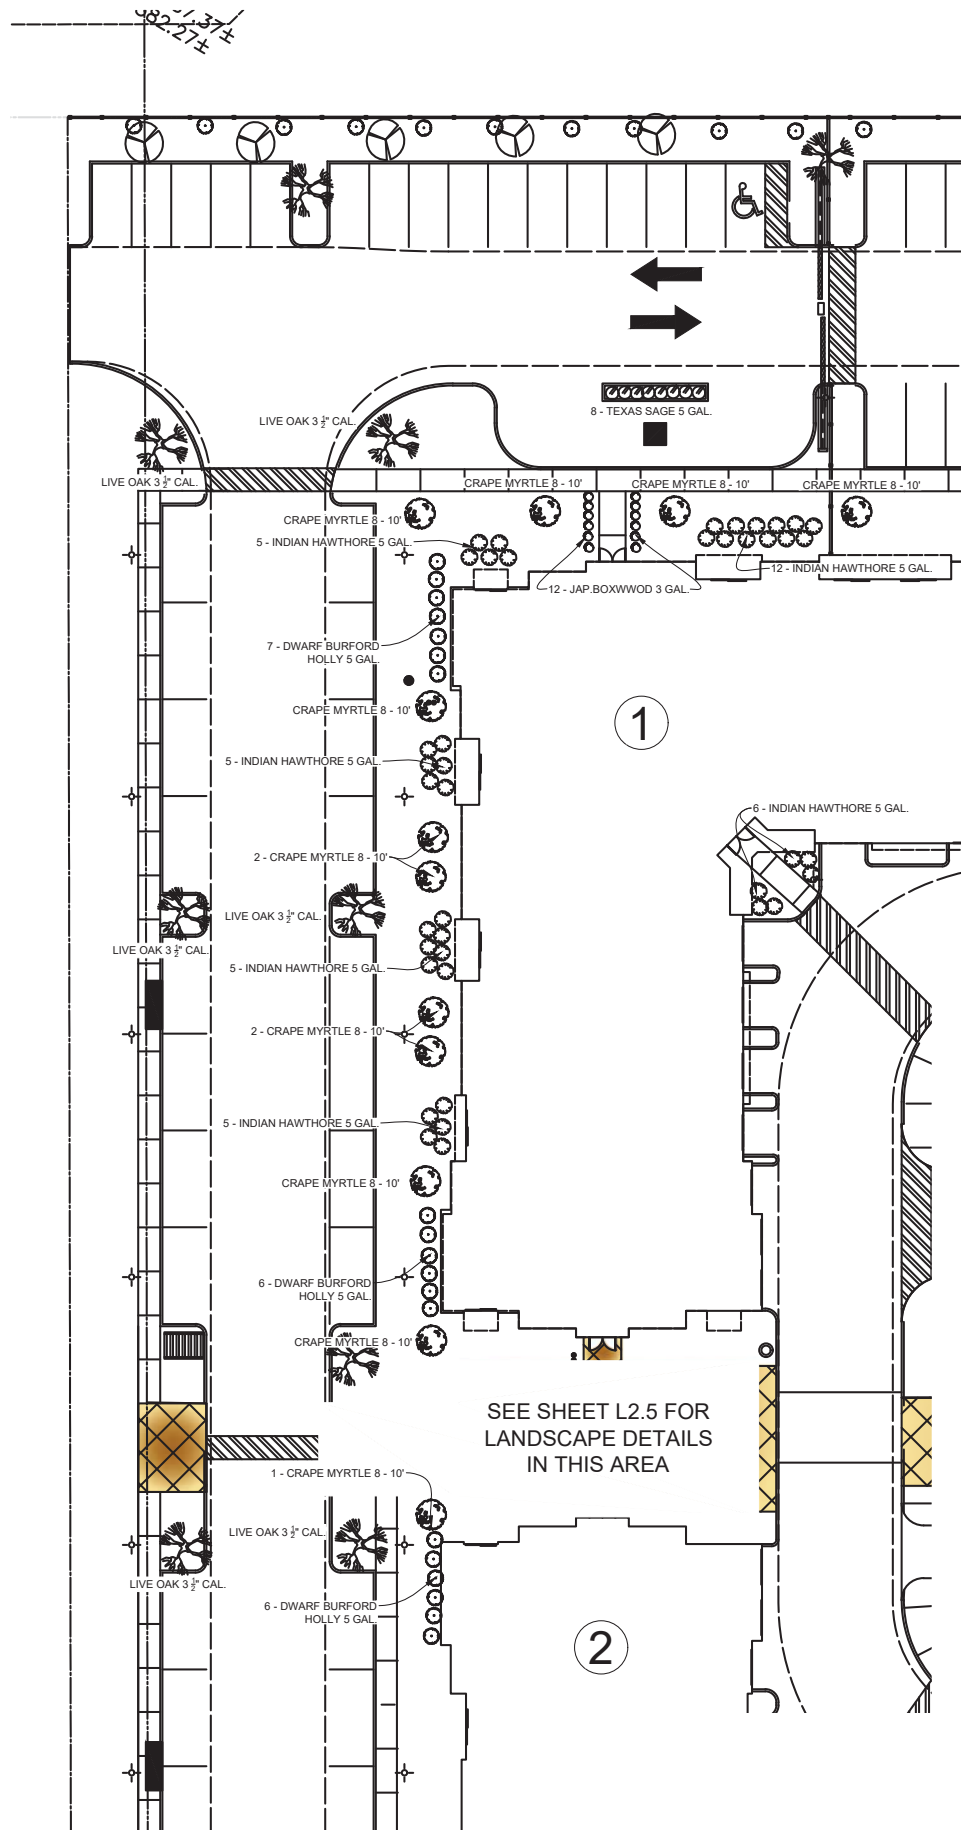

Revision	By






HAVEN AT MANSFIELD
MASFIELD, TEXAS

Drawn	
Date	4/23/2020
Job Name	
Job No.	SUP#20-005-EXHIBIT-D
Scale	1" = 20'-0"
Sheet	LANDSCAPE L2.4 OF 16



KEY
MAP

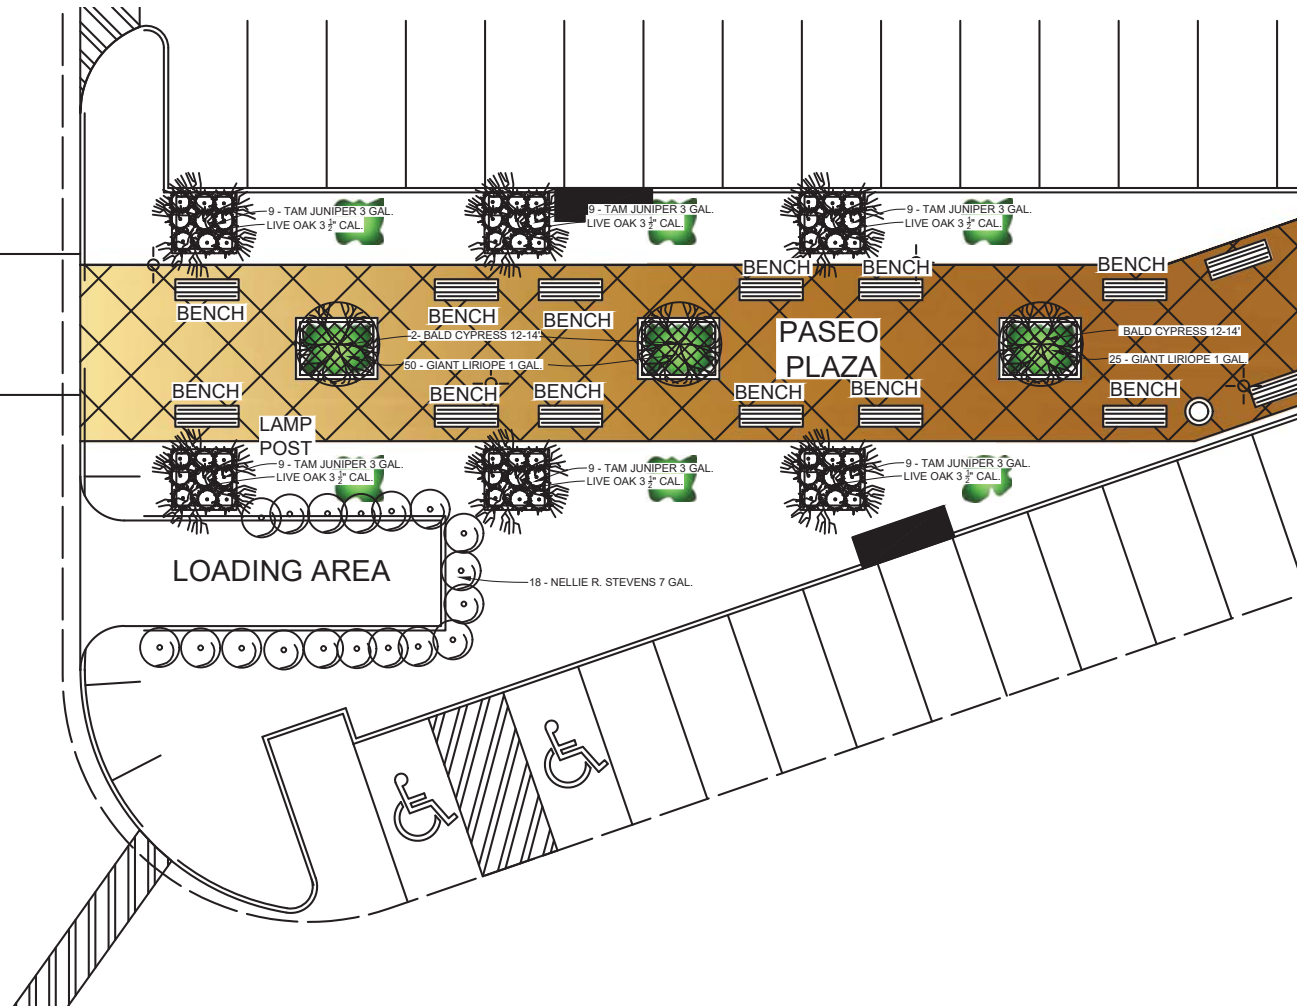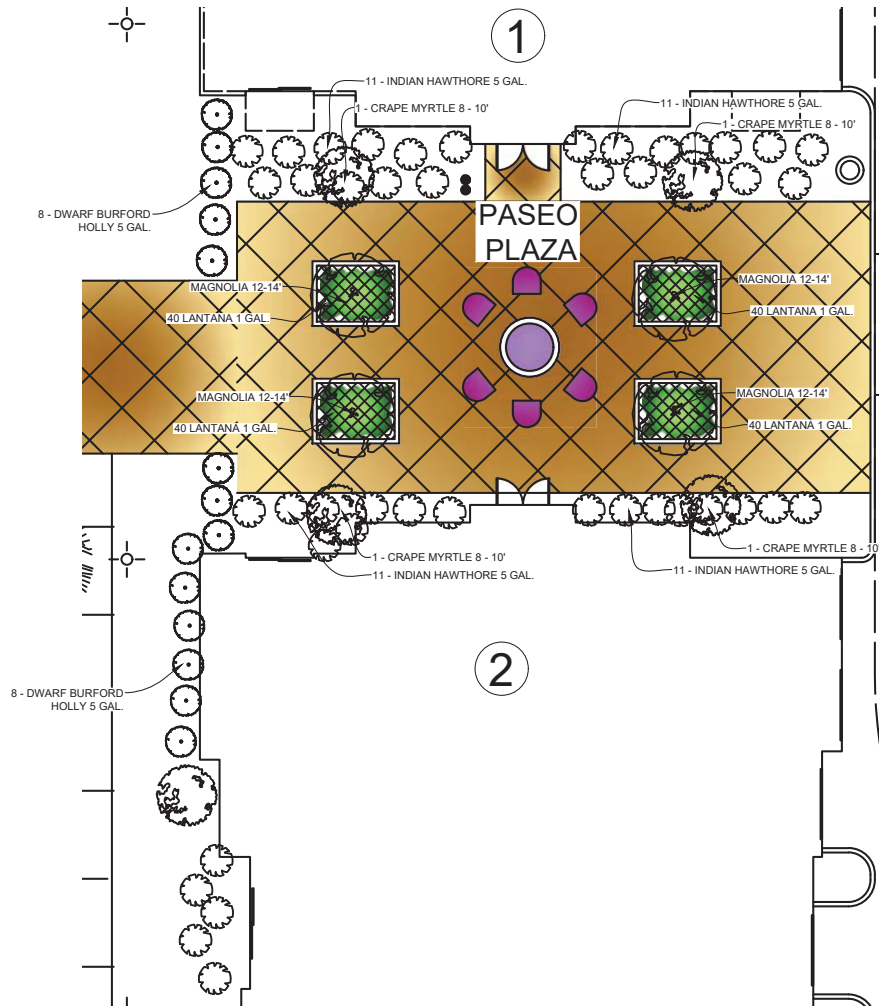
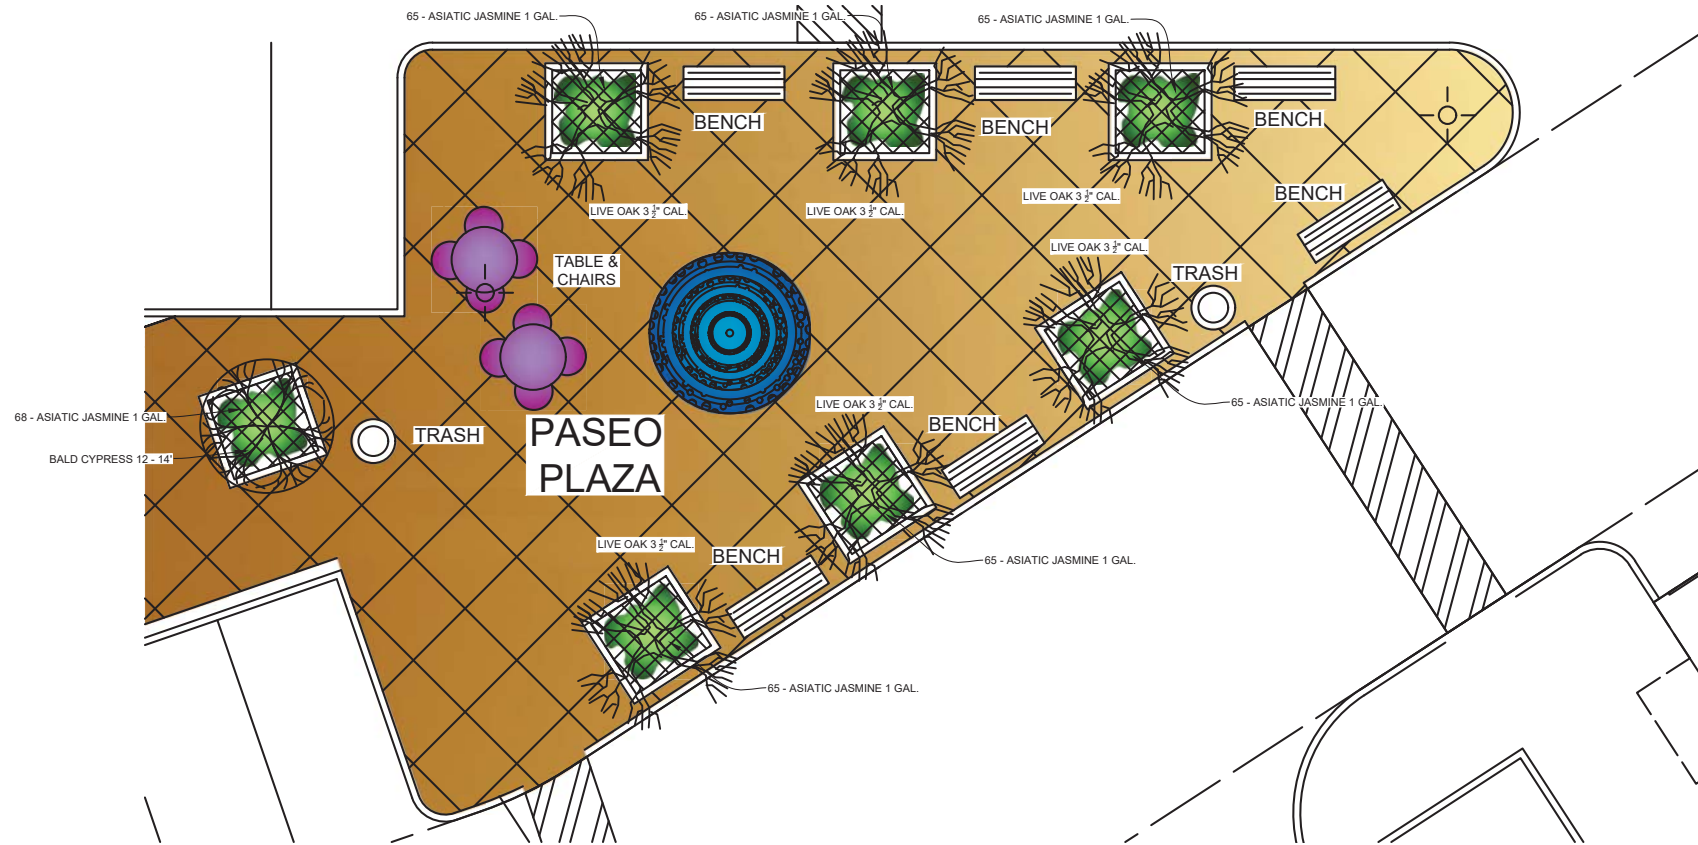


Revision	By
----------	----




HAVEN AT MANSFIELD
MASFIELD, TEXAS

Drawn	
Date	4/23/2020
Job Name	
Job No.	SUP#20-005-EXHIBIT-D
Scale	1" = 10'-0"
Sheet	LANDSCAPE L2.5 OF 16

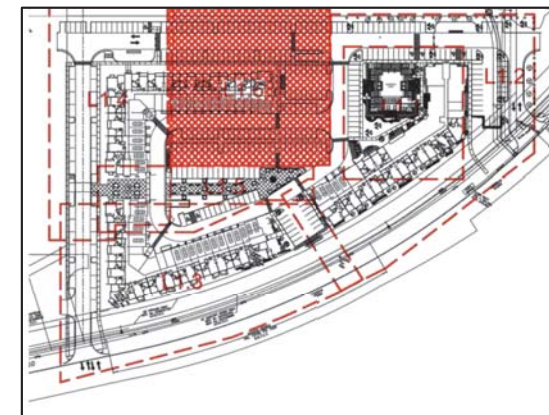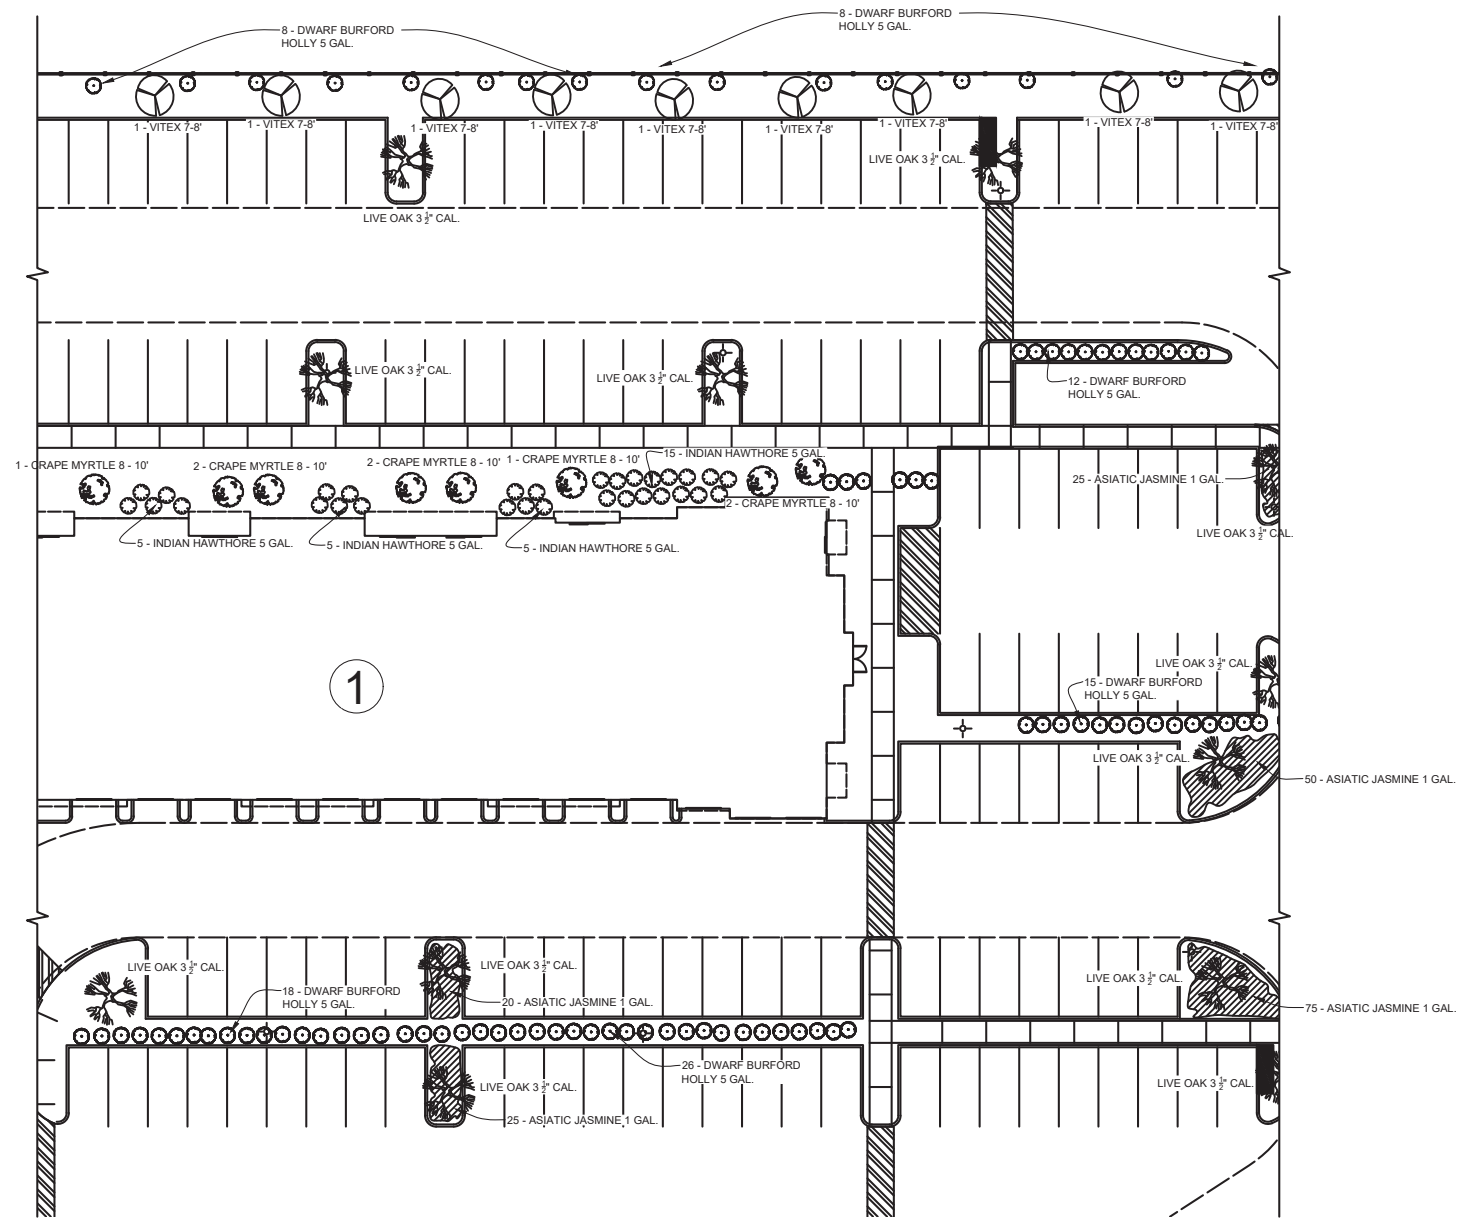

Revision	By

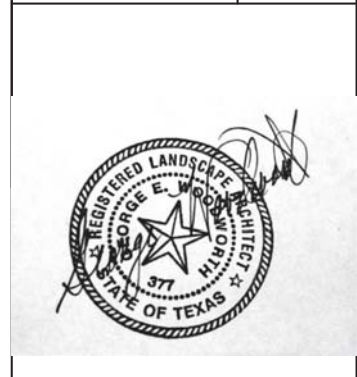

HAVEN AT MANSFIELD
MASFIELD, TEXAS

Drawn	
Date	4/23/2020
Job Name	
Job No.	SUP#20-005-EXHIBIT-D
Scale	1" = 20'-0"
Sheet	LANDSCAPE L2.6 OF 16


NOTES:

1. CONTRACTOR SHALL APPLY FOR AND PROCURE ALL REQUIRED PERMITS PRIOR TO COMMENCING WORK.
2. CONTRACTOR SHALL LOCATE ALL UNDERGROUND UTILITIES PRIOR TO COMMENCING WORK. CONTACT ALL UTILITY COMPANIES MINIMUM 48 HOURS PRIOR TO ANY WORK. CONTRACTOR SHALL BE RESPONSIBLE FOR BECOMING FAMILIAR WITH ALL UNDERGROUND UTILITIES, PIPES, STRUCTURES, ETC. CONTRACTOR SHALL TAKE SOLE RESPONSIBILITY FOR ANY COST INCURRED DUE TO DAMAGE OF THESE UTILITIES.
3. CONTRACTOR SHALL NOT WILLFULLY PROCEED WITH CONSTRUCTION AS DESIGNED WHEN IT IS OBVIOUS THAT UNKNOWN OBSTRUCTIONS AND/OR GRADE DIFFERENCES EXIST THAT MAY NOT HAVE BEEN FORESEEN IN THE DESIGN. SUCH CONDITIONS SHALL BE BROUGHT UP TO THE OWNER'S REPRESENTATIVE. THE CONTRACTOR SHALL ASSUME FULL RESPONSIBILITY FOR ANY NECESSARY CHANGES DUE TO FAILURE TO GIVE SUCH NOTIFICATION.
4. CONTRACTOR SHALL COORDINATE ALL WORK WITH OTHER SUBCONTRACTORS ON THE JOBSITE AS REQUIRED TO COMPLETE CONSTRUCTION.
5. CONTRACTOR TO PROVIDE SAMPLES OF EACH SHRUB AND GROUNDCOVER SPECIES OR NURSERY SOURCE FOR APPROVAL BY LANDSCAPE ARCHITECT PRIOR TO INSTALLATION. ALL PLANTS ARE TO BE SPECIMEN QUALITY, FULL POT AND HEAD, SYMMETRICAL FOLIAGE AND BRANCHING STRUCTURE. SHRUBS SHALL BE FULL TO GROUND. PLANT MATERIAL OF THE SAME SPECIES SHALL BE OBTAINED FROM THE SAME SOURCE.
6. PLANT LIST QUANTITIES ARE FOR CONTRACTOR CONVENIENCE. CONTRACTOR SHALL VERIFY ALL PLANT SYMBOL QUANTITIES PER THE PLAN.


Trees :				
Sym.	Common Name	Scientific Name	Size	Qty.
	LIVE OAK	Quercus virginiana (Specimen)	4" cal.	
	LIVE OAK	Quercus virginiana (Specimen)	3.5" Cal.	58
	Cedar Elm	Ulmus crassifolia	3.5" Cal.	5
	BALD CYPRESS	Taxodium distichum (Specimen)	12-14'	3
	Crape Myrtle	Lagerstroemia indica	8-10'	55
	Magnolia	Magnolia grandiflora	12-14'	4
	Chaste Tree	Vitex (multi-stem)	7-8'	31

Shrubs :				
Sym.	Common Name	Scientific Name	Size	Qty.
	Var. Privet	Ligustrum japonicum	5 Gal. 30" H	106
	Wintergreen Boxwood	Buxus microphylla 'Wintergreen'	3 Gal. 18"H/15"W	76
	Dwarf Yaupon Holly	Ilex Vomitoria	3 Gal. 18"H/20"W	3
	Photinia	Photinia x fraseri	5 Gal. 30"H	34
	Loropetalum	Loropetalum chinense	5 Gal. 24"Ht 24" Spread	13
	Indian Hawthorne	Raphiolepis indica	5 Gal. 24"Ht 24" Spread	192
	Texas Sage	Leucophyllum frutescens	5 Gal. 24"Ht 24" Spread	16
	Miscanthus (Maiden Grass)	Miscanthus sinensis	3 Gal. 24" Ht 24" Spread	12
	Tam Juniper	Juniperus sabina	3 Gal. 18" H 24" W	72
	Eleagnus	Eleagnus x ebbingei	5 Gal. 24" Ht 24" Spread	61
	Dwarf Burford Holly	Ilex cornuta	5 Gal. 36" H 26" Spread	109
	Nellie R Stevens	Ilex x 'Nellie R Stevens'	7 Gal. 4.5' H 36" W	36


Groundcover, Vines, etc :				
Sym.	Common Name	Scientific Name	Size	Qty.
	Asian Jasmine	Trachelospermum asiaticum (Rooted)	1 gal. 6" Ht 12" sprd	1,026
	Lantana	Lantana camara	1 Gal. 12"H/12"W	281
	Dianella	Dianella caerulea	3 Gal. 10"Ht 14" Spread	
	Giant Liriope	Liriope muscari	1 Gal. 10" Ht 14" Spread	145
	Annual Color	Seasonally appropriate	20 4" pots per Tray	
	Bermuda Grass	Cynodon dactylon		

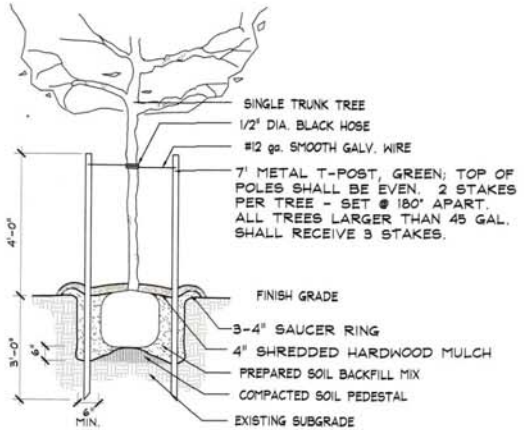


A — TREE PLANTING
SCALE: NTS

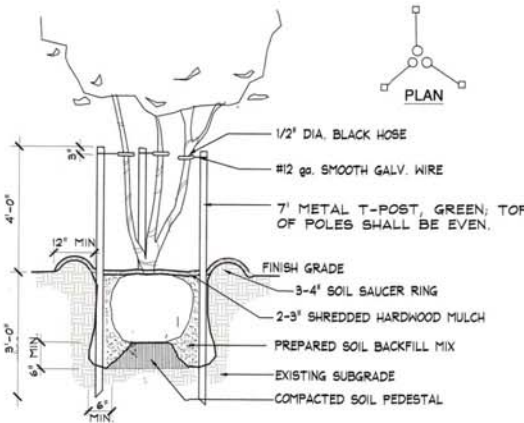

B — MULTI-STEM TREE PLANTING
SCALE: NTS

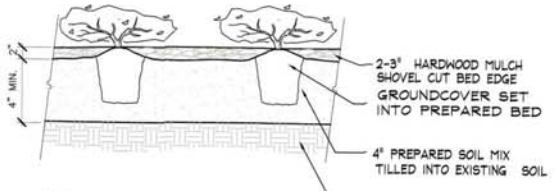

D — GROUNDCOVER PLANTING
SCALE: NTS

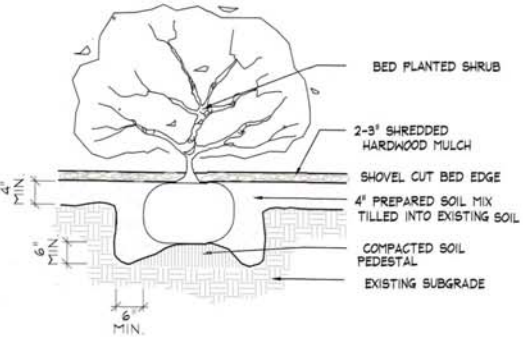

C — SHRUB PLANTING
SCALE: NTS

Issue	Date

George Woodworth
Registered Landscape Architect
1007 OXBOROUGH
Katy, TX 77450
Phone: (281) 831-3714



Haven at Mansfield
Mansfield, Texas

Drawn
Job No.
Scale
Sheet Title
Planting List & Details
Sheet