



**DRIVE SIDE 1/4"**

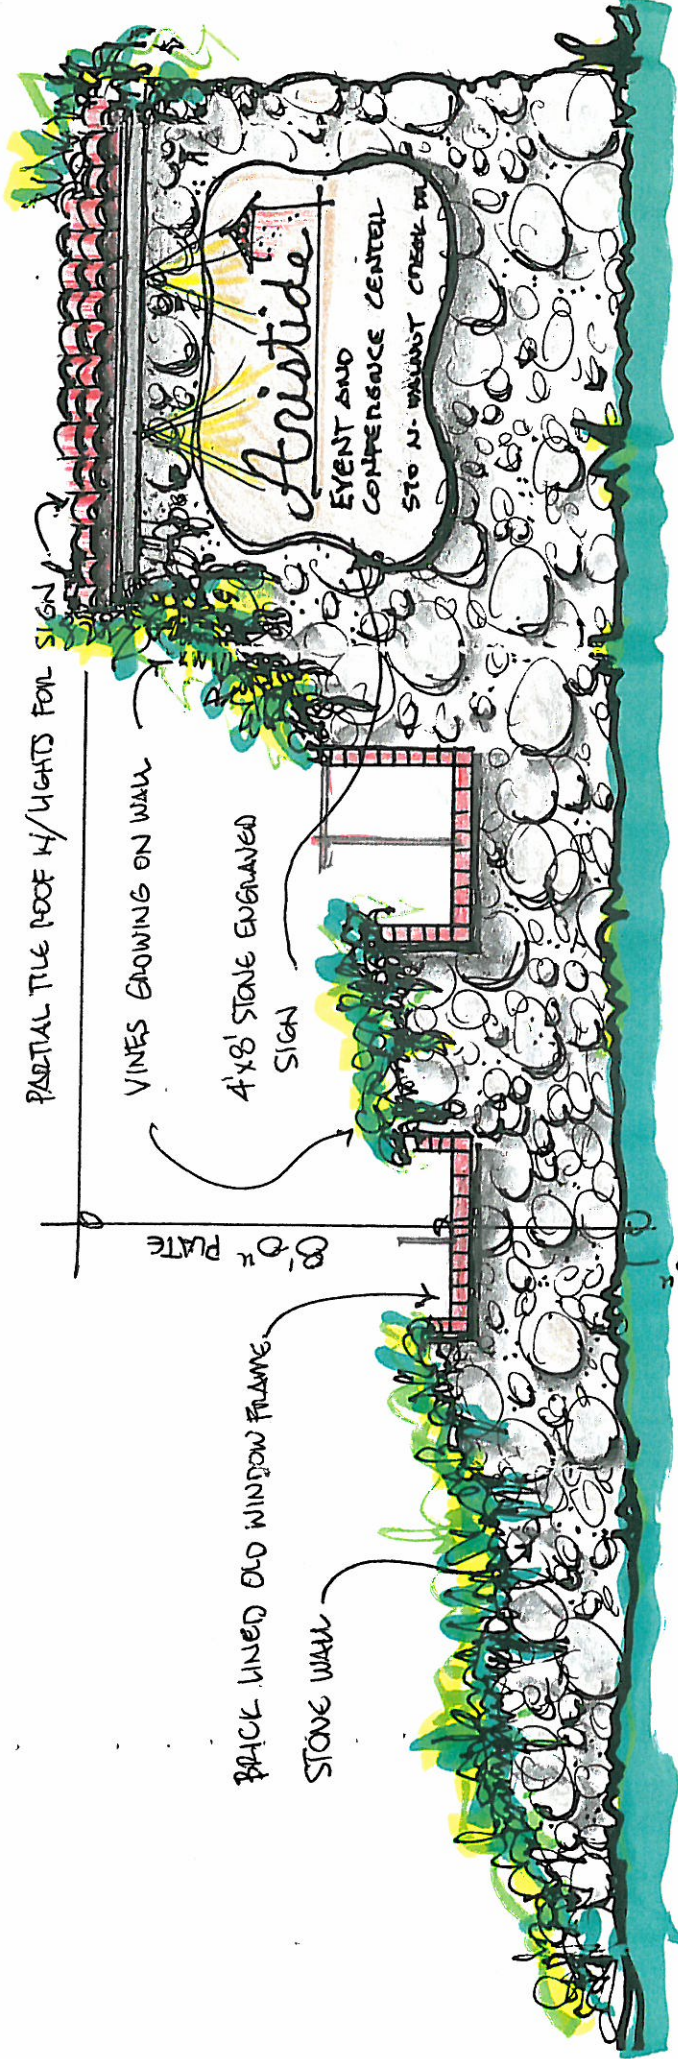

**STREET SIDE 1/4"**

**PROPOSED SIGNAGE**

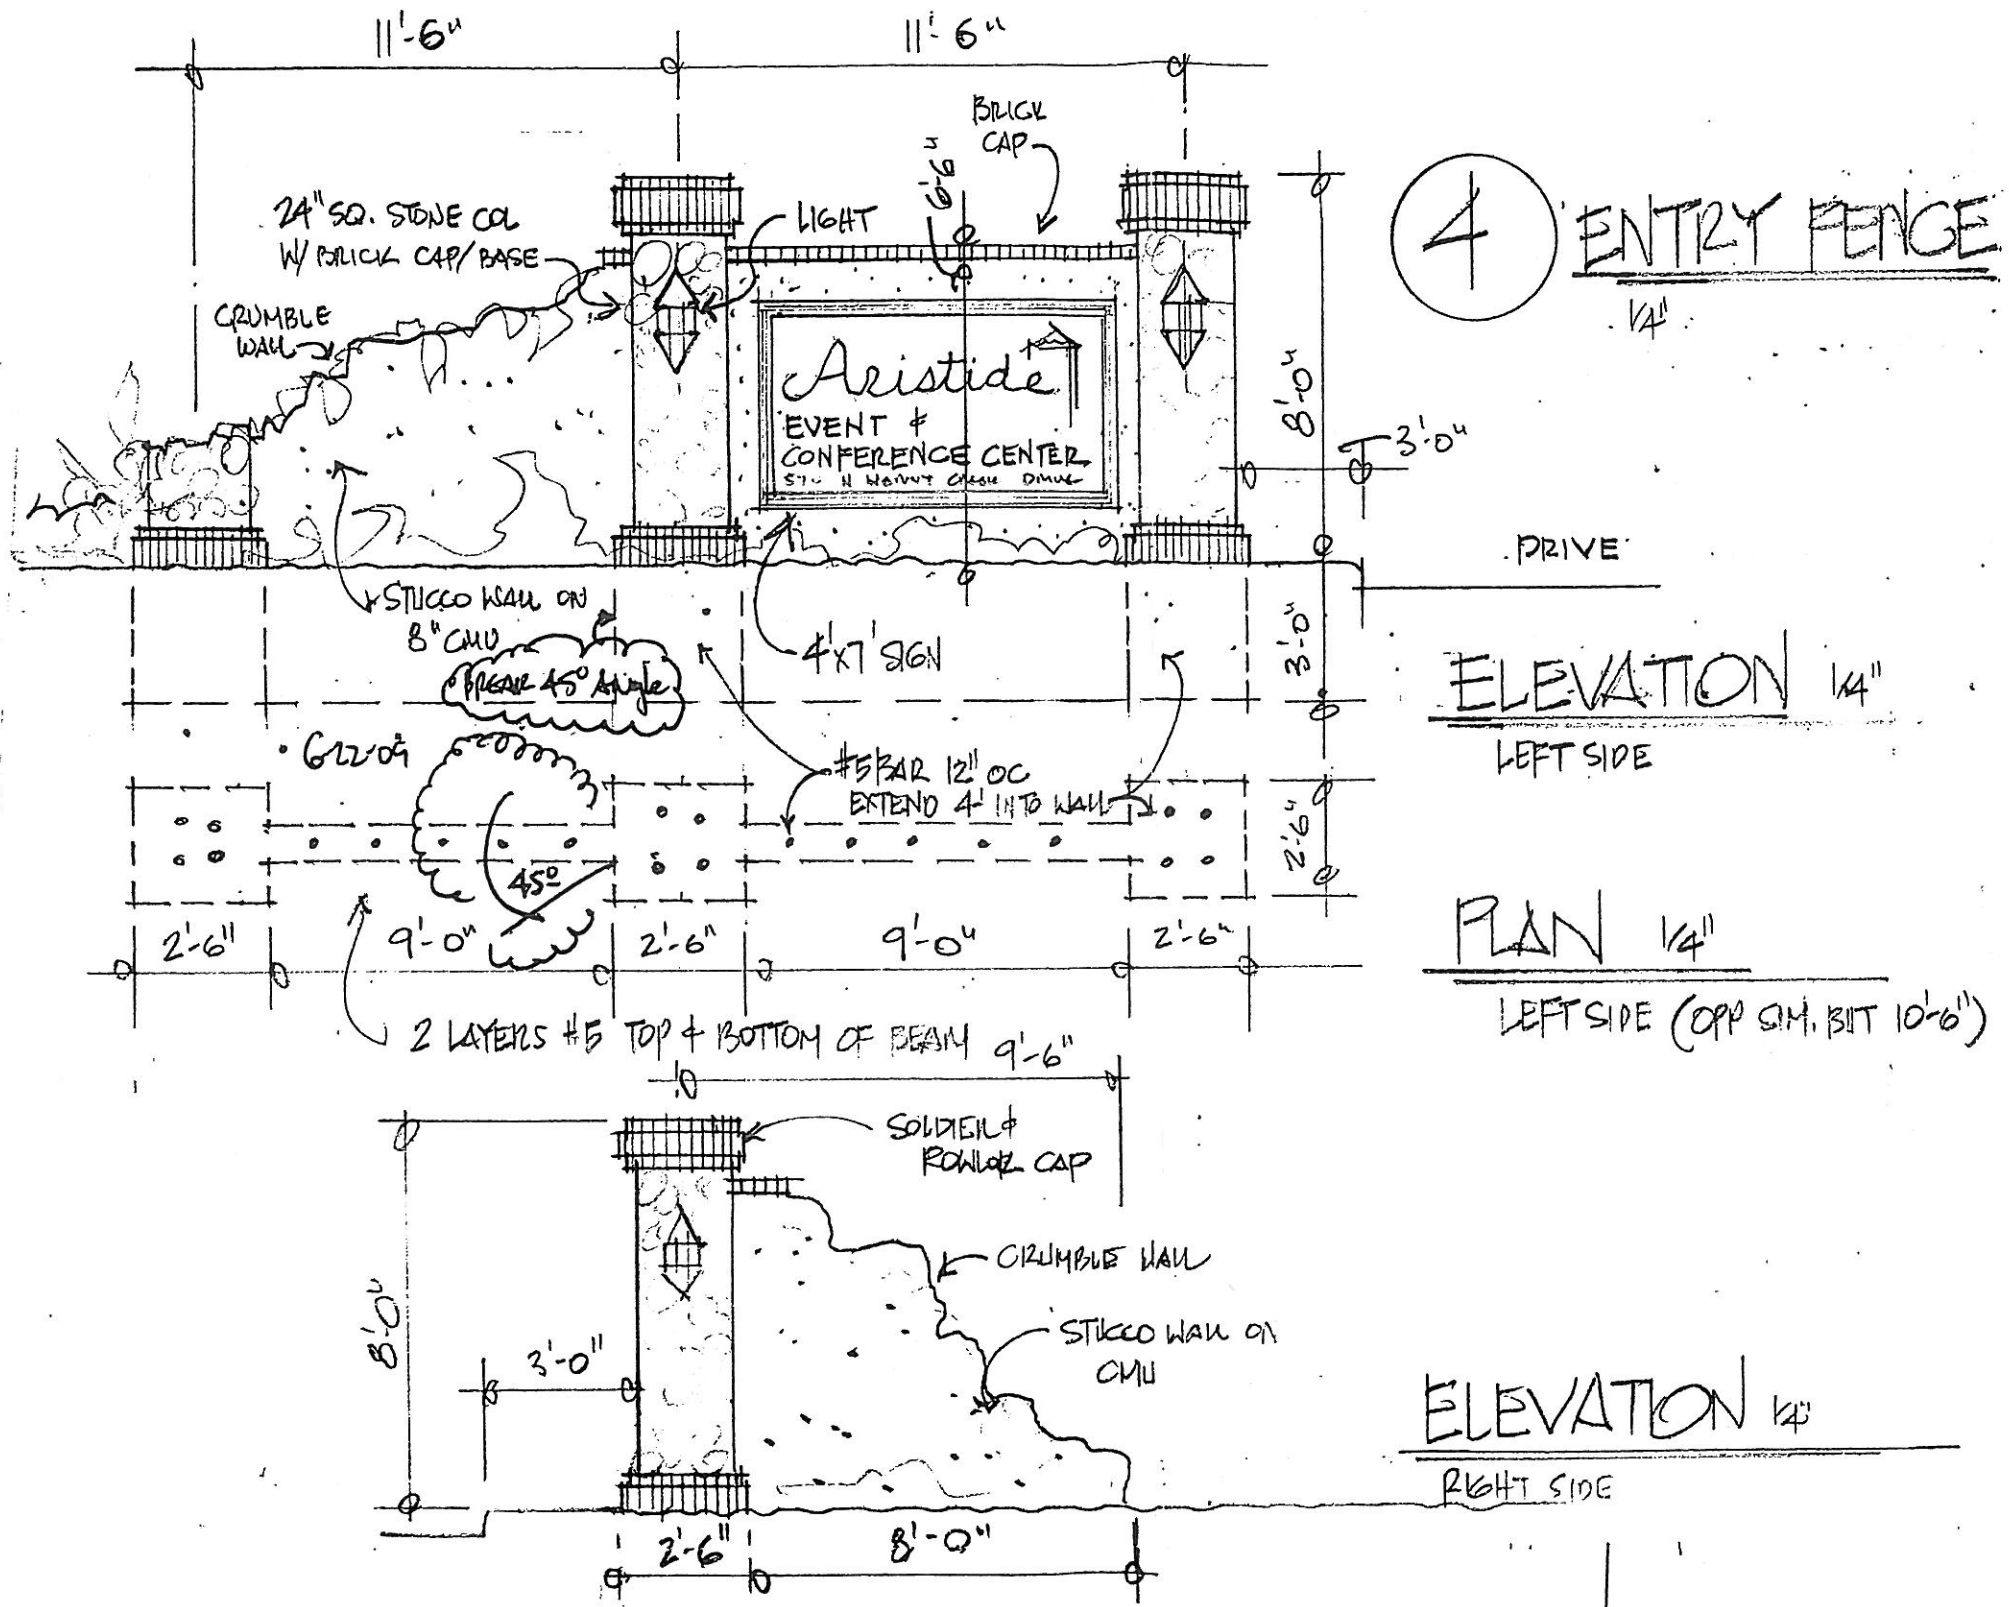

4 ENTRY FENCE  
1/4"

ELEVATION 1/4"  
LEFT SIDE

PLAN 1/4"  
LEFT SIDE (OPP SIDE, BUT 10'-6")

ELEVATION 1/4"  
RIGHT SIDE

ORIGINAL SIGNAGE.