
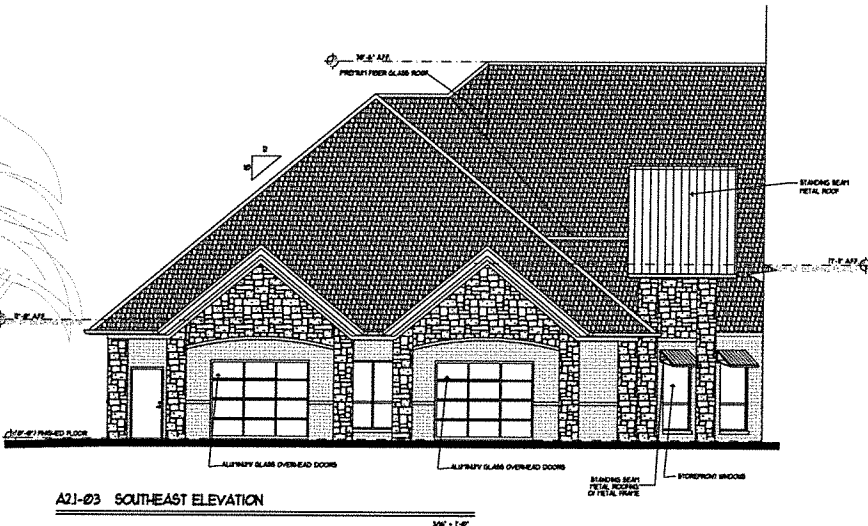
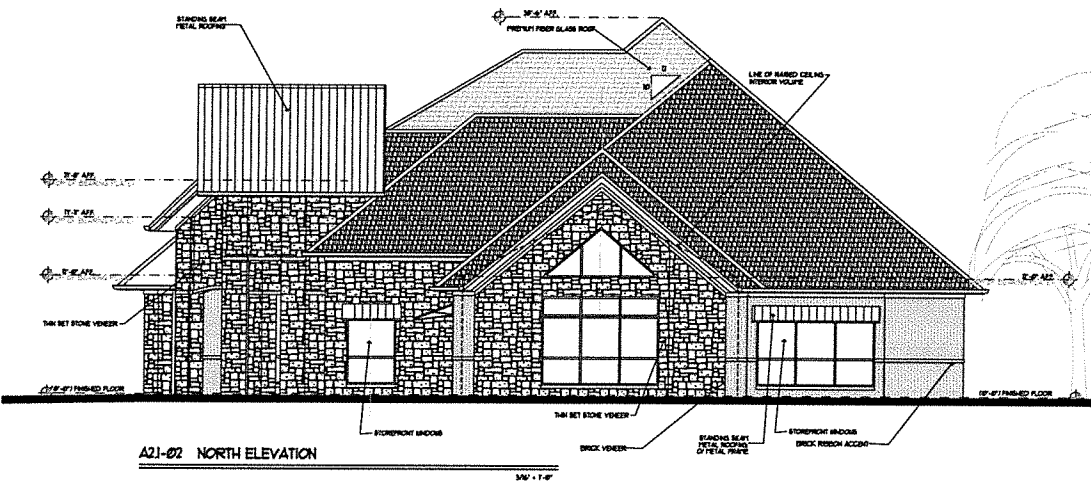


DATE: 5/5/17  
REVISED:  
REVISED:  
REVISED:

ISSUED FOR OWNER REVIEW ONLY  
NOT FOR CONSTRUCTION

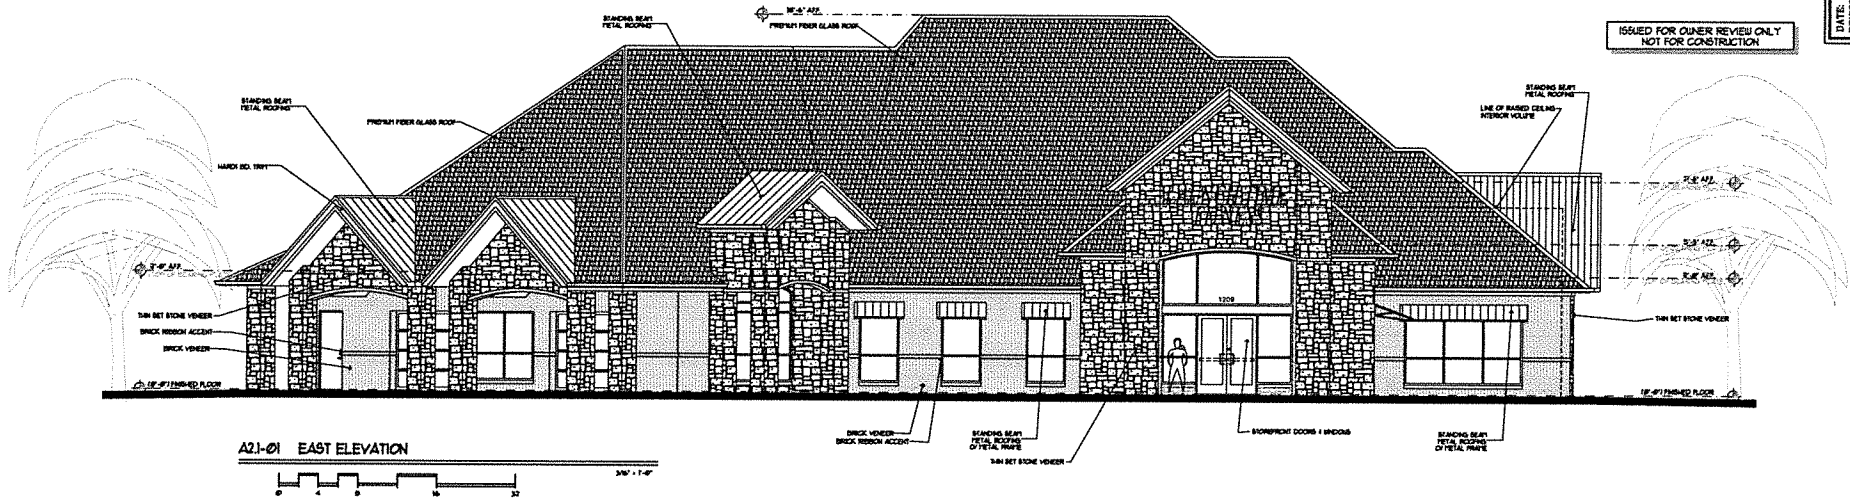

**TERRY R. CUNNINGHAM**  
ARCHITECTS  
WWW.TRYCARCHITECTS.COM  
8804 S. COOPER ST. SUITE 100 - ARLINGTON, TEXAS 76010 - (817) 487-0044  
© COPYRIGHT 2017 TERRY R. CUNNINGHAM P.L.L.C. (817) 487-0044

**LAUNCH TIME FACILITY**  
1209 N. DAY MIAR RD.  
MANSFIELD, TEXAS 76063

SHEET TITLE  
**EXTERIOR  
ELEVATIONS**

SHEET  
**A2.1**