


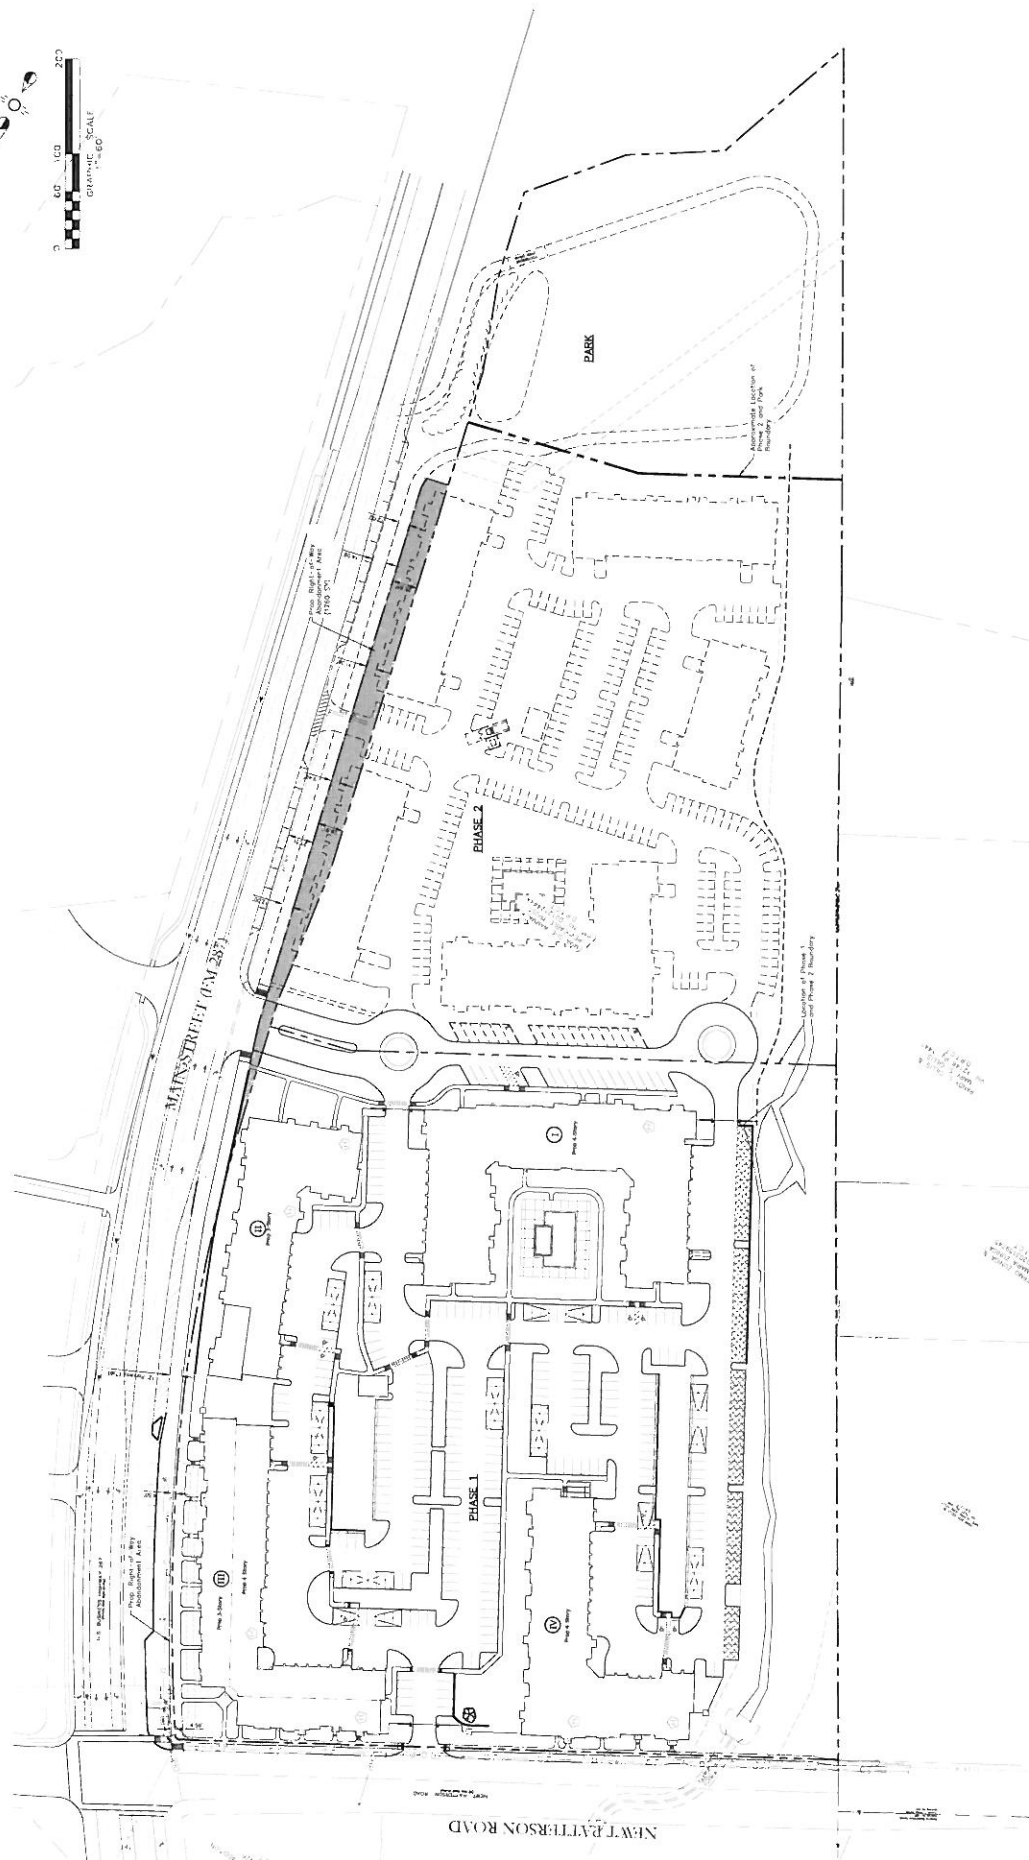

Draw Date	Draw No.	Draw Date	Draw No.
1	1	7	7
2	2	8	8
3	3	9	9
4	4	10	10
5	5	11	11
6	6	12	12

CROSS ENGINEERING CONSULTANTS

1315 - Independence St.
 Ft. Worth, Texas 76104
 Tel. 512-342-1000
 Telex 750240 Cross

THE FOLLOWING IS RELEASED FOR THE PURPOSES OF INTEREST IN THE MATTER OF THE AUTHORITY OF JUANITA D. WARE, P.E. ADMINISTRATOR OF THE CITY OF FORT WORTH TEXAS

3/27/95, IT IS NOTED THAT THE CITY OF FORT WORTH TEXAS HAS REQUESTED THAT THE CITY OF MANSHFIELD, TEXAS

MAIN STREET LOFTS

CITY OF MANSHFIELD, TEXAS

Project No. 15027

Sheet No. ROW