


DRIVEWAY EXHIBIT



GRAPHIC SCALE IN FEET

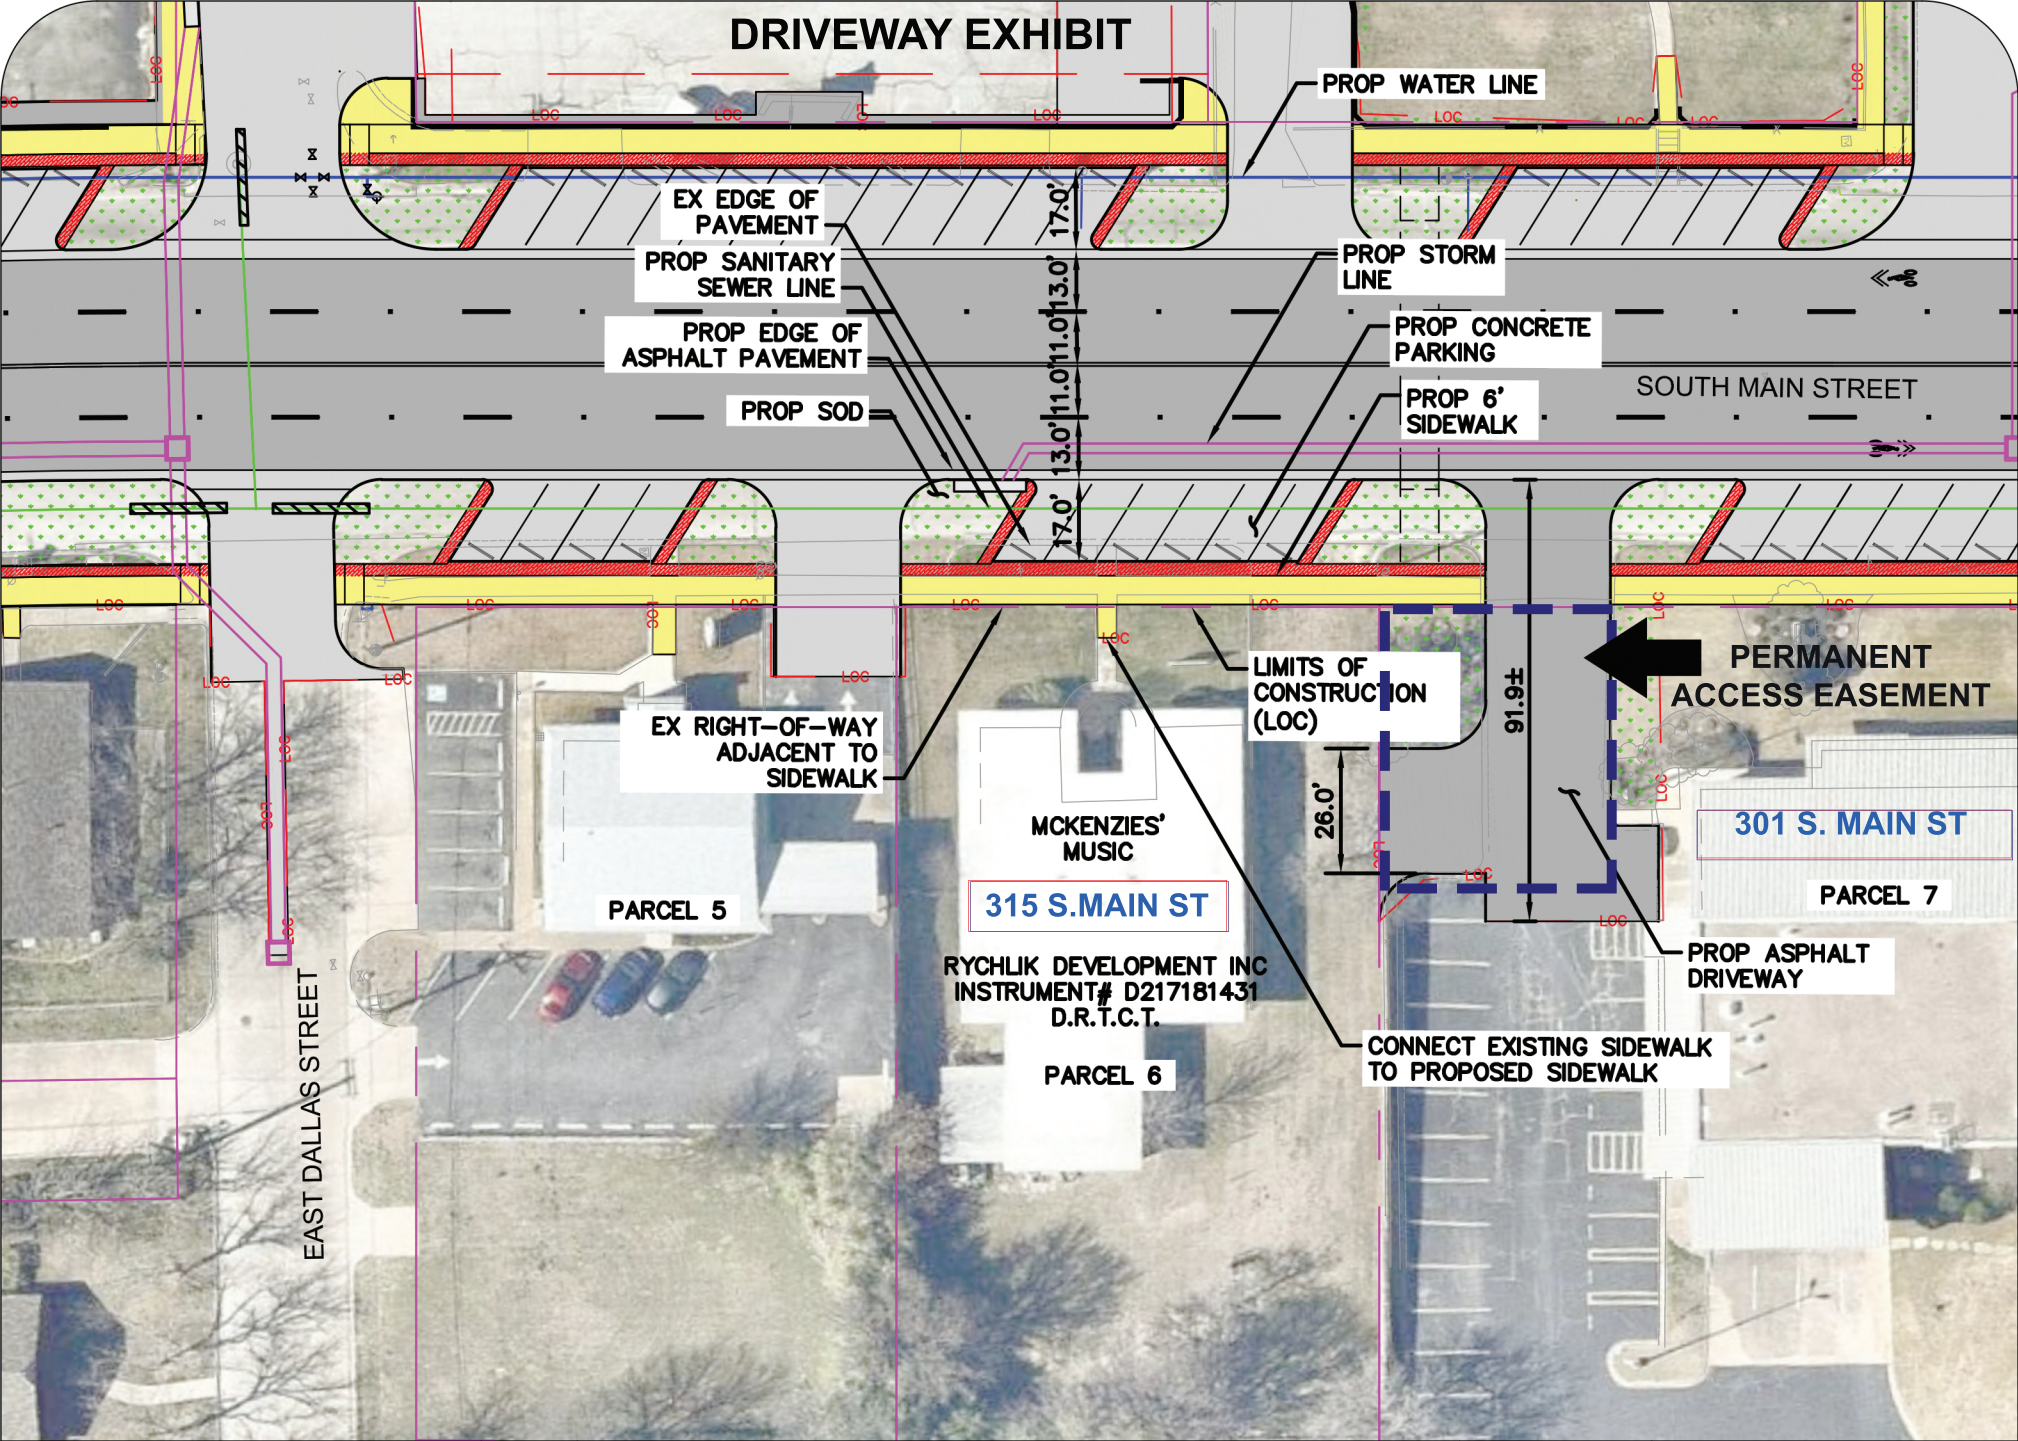

CITY OF MANSFIELD - PARCEL 6
SOUTH MAIN STREET

DATE:

3/7/2018

Kimley»Horn