


EXHIBIT "D"

VIEW AT THE RESERVE

SOWELL & CO

MESA

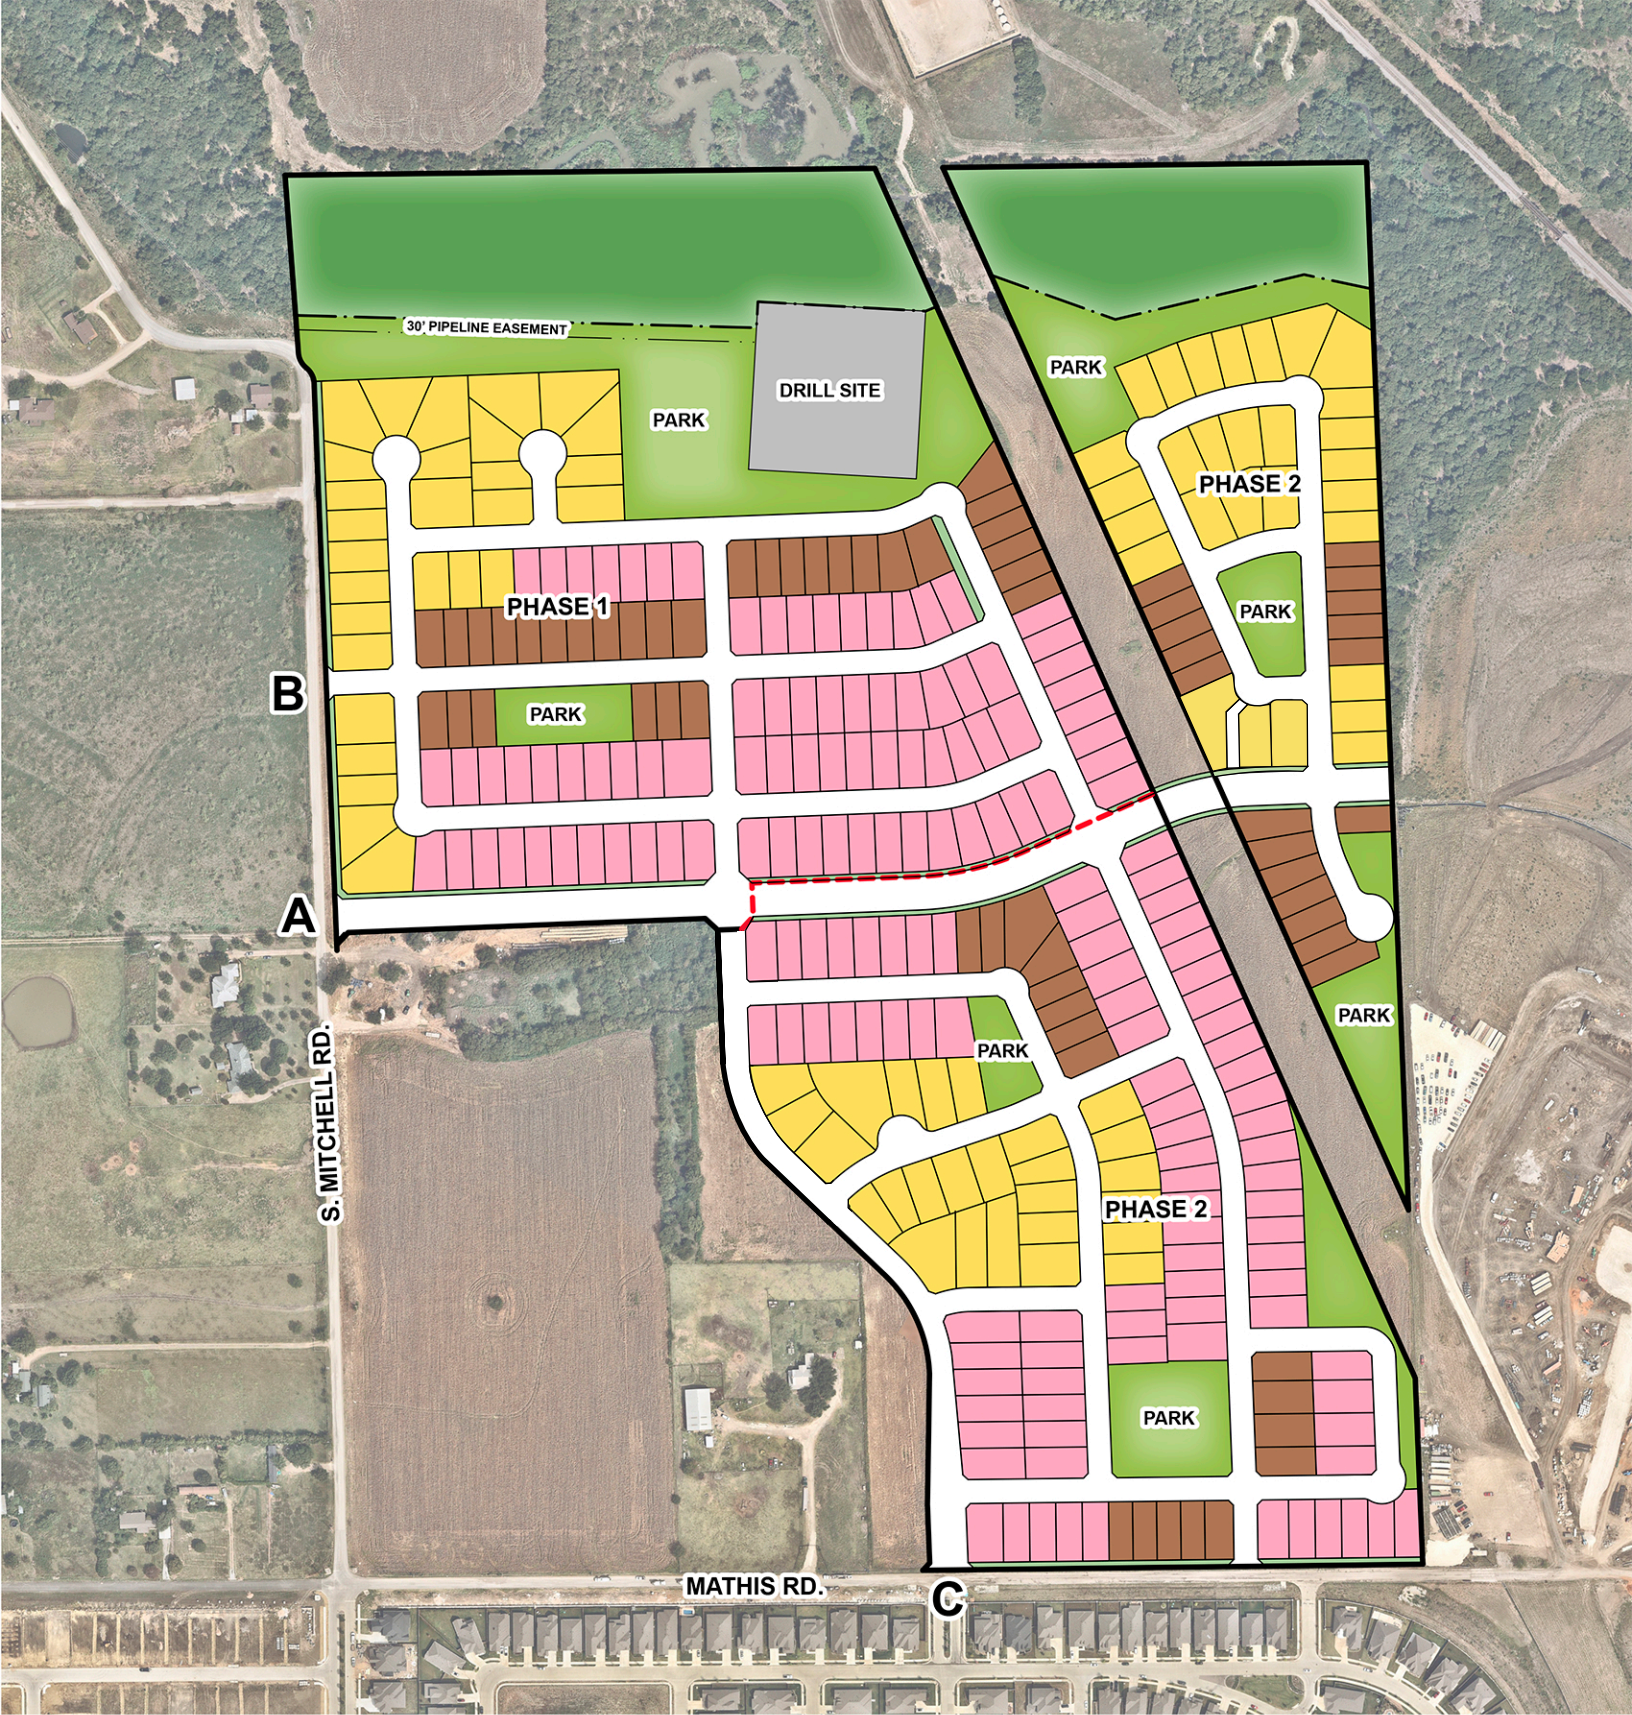

- Cottage Lots (50' x 110')
- Village Lots (55' x 115')
- Township Lots (65' x 120')






VIEW AT THE RESERVE



LJA Engineering, Inc.

6060 North Central Expressway, Suite 740
Dallas, Texas 77042-3703
469.621.0710

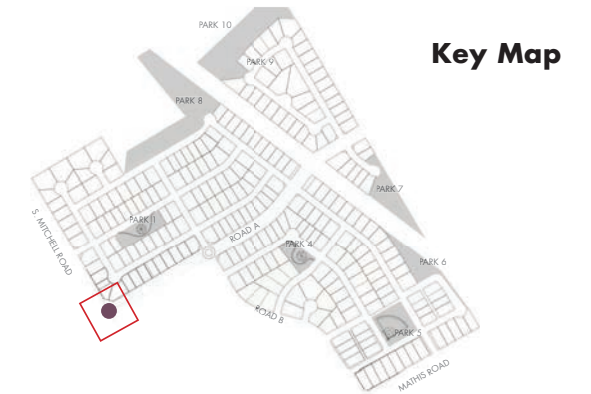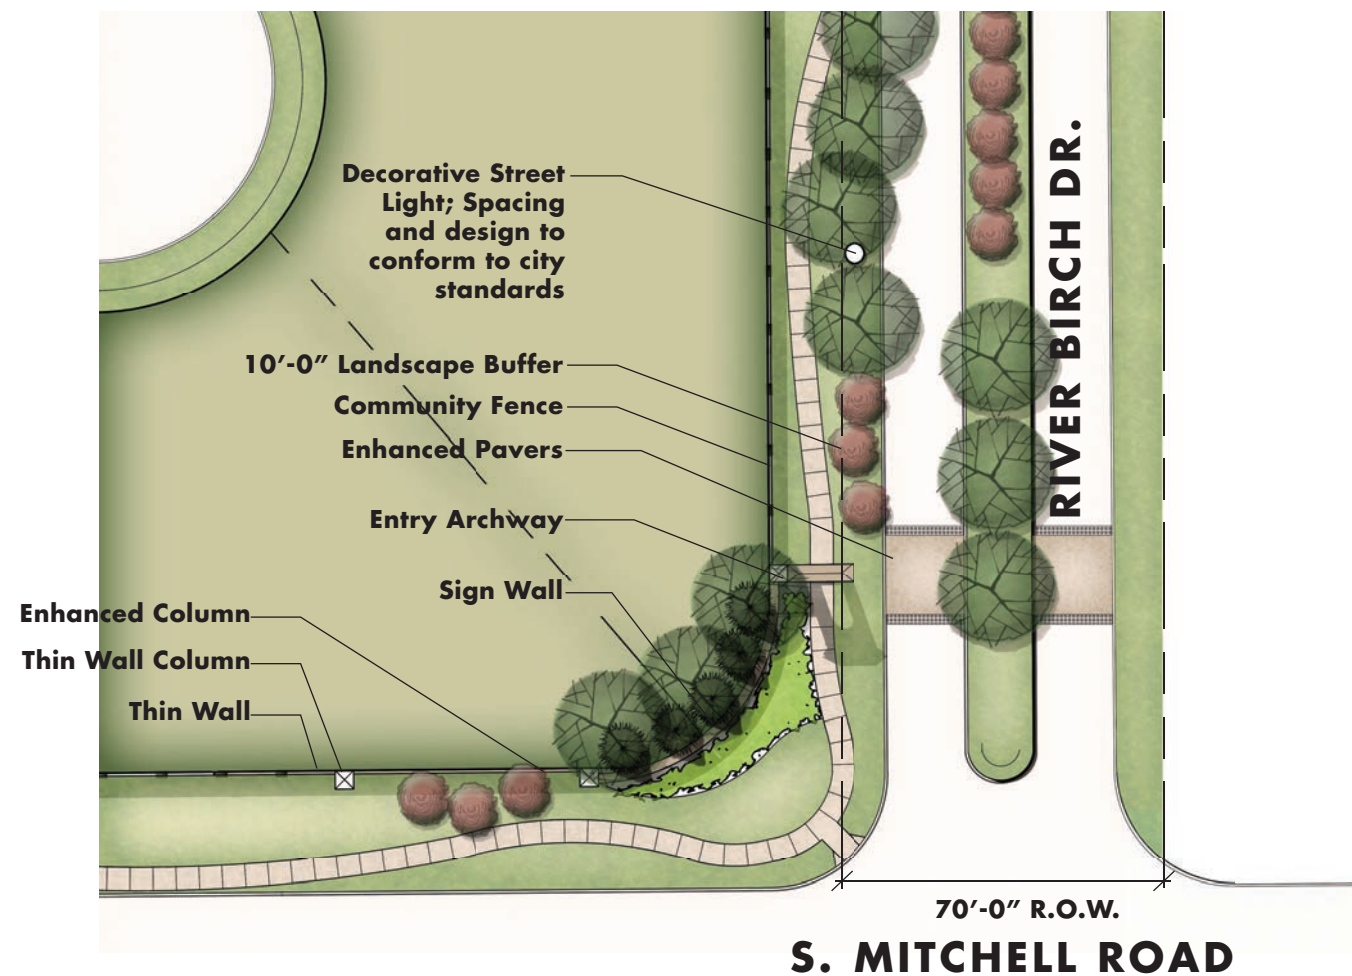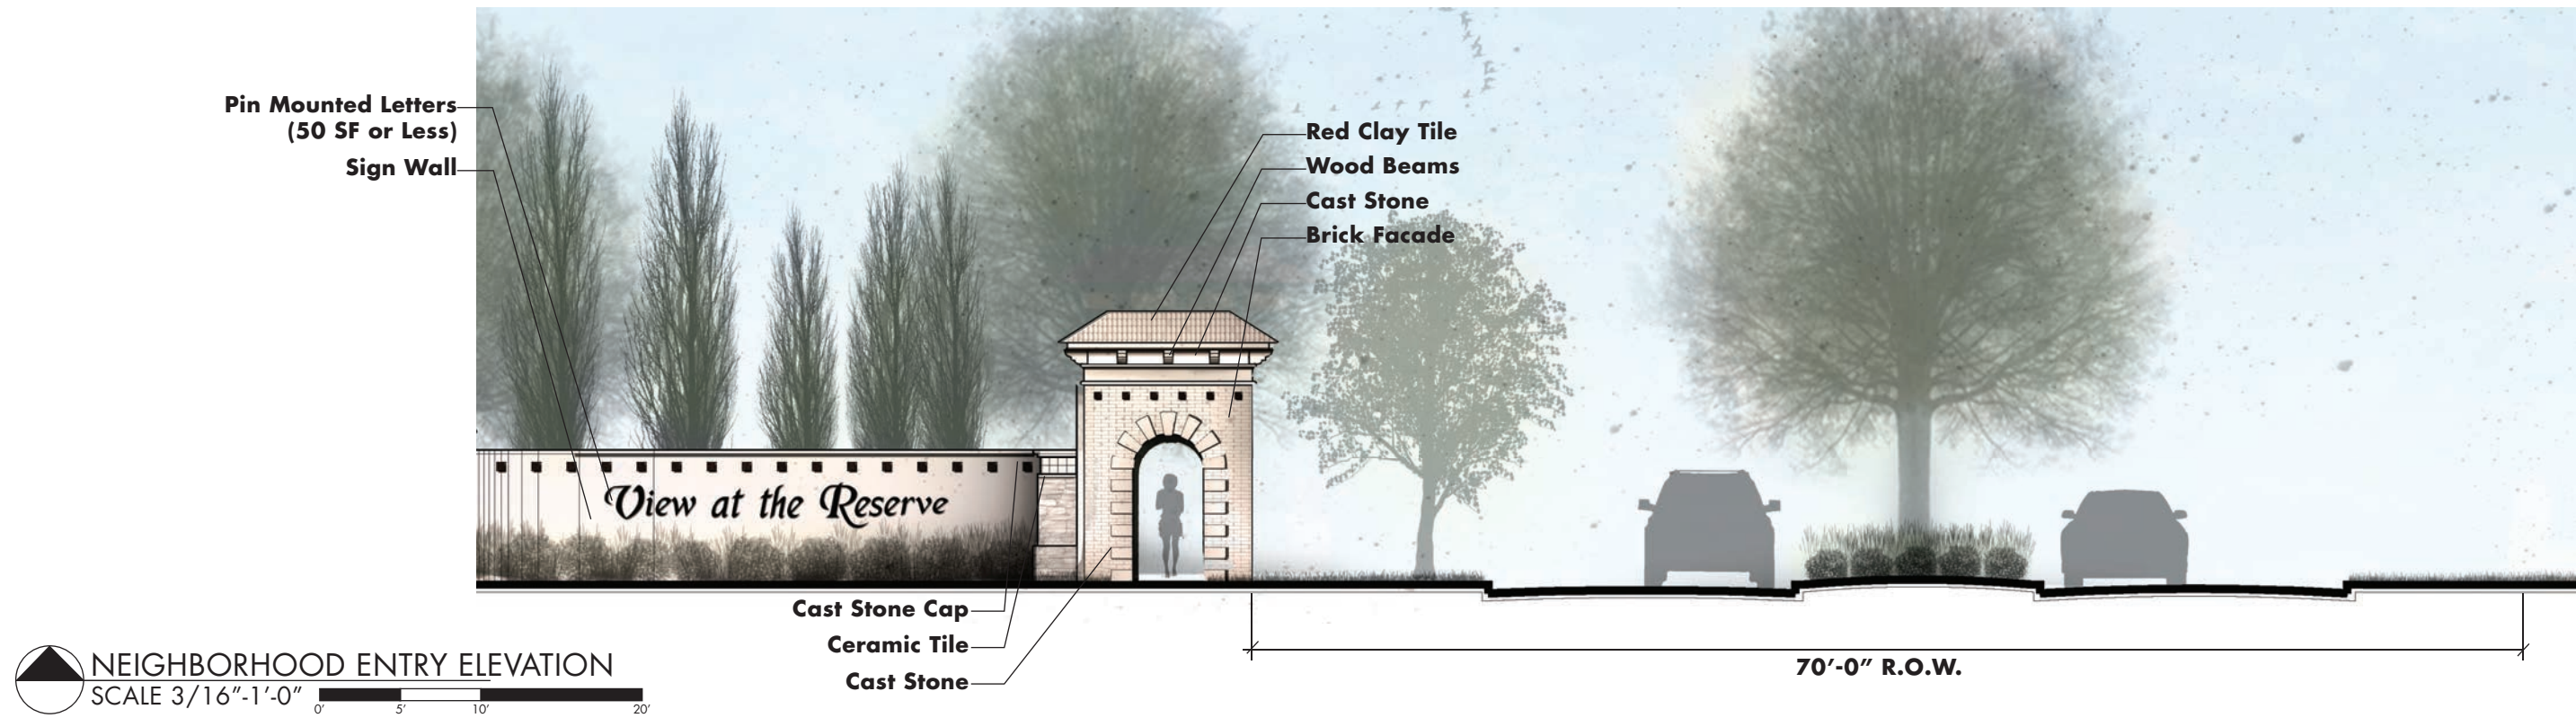


VIEW AT THE RESERVE ENTRY A

Sept, 2019
Project #: 14020

MESA



NEIGHBORHOOD ENTRY ELEVATION
SCALE 3/16"=1'-0"

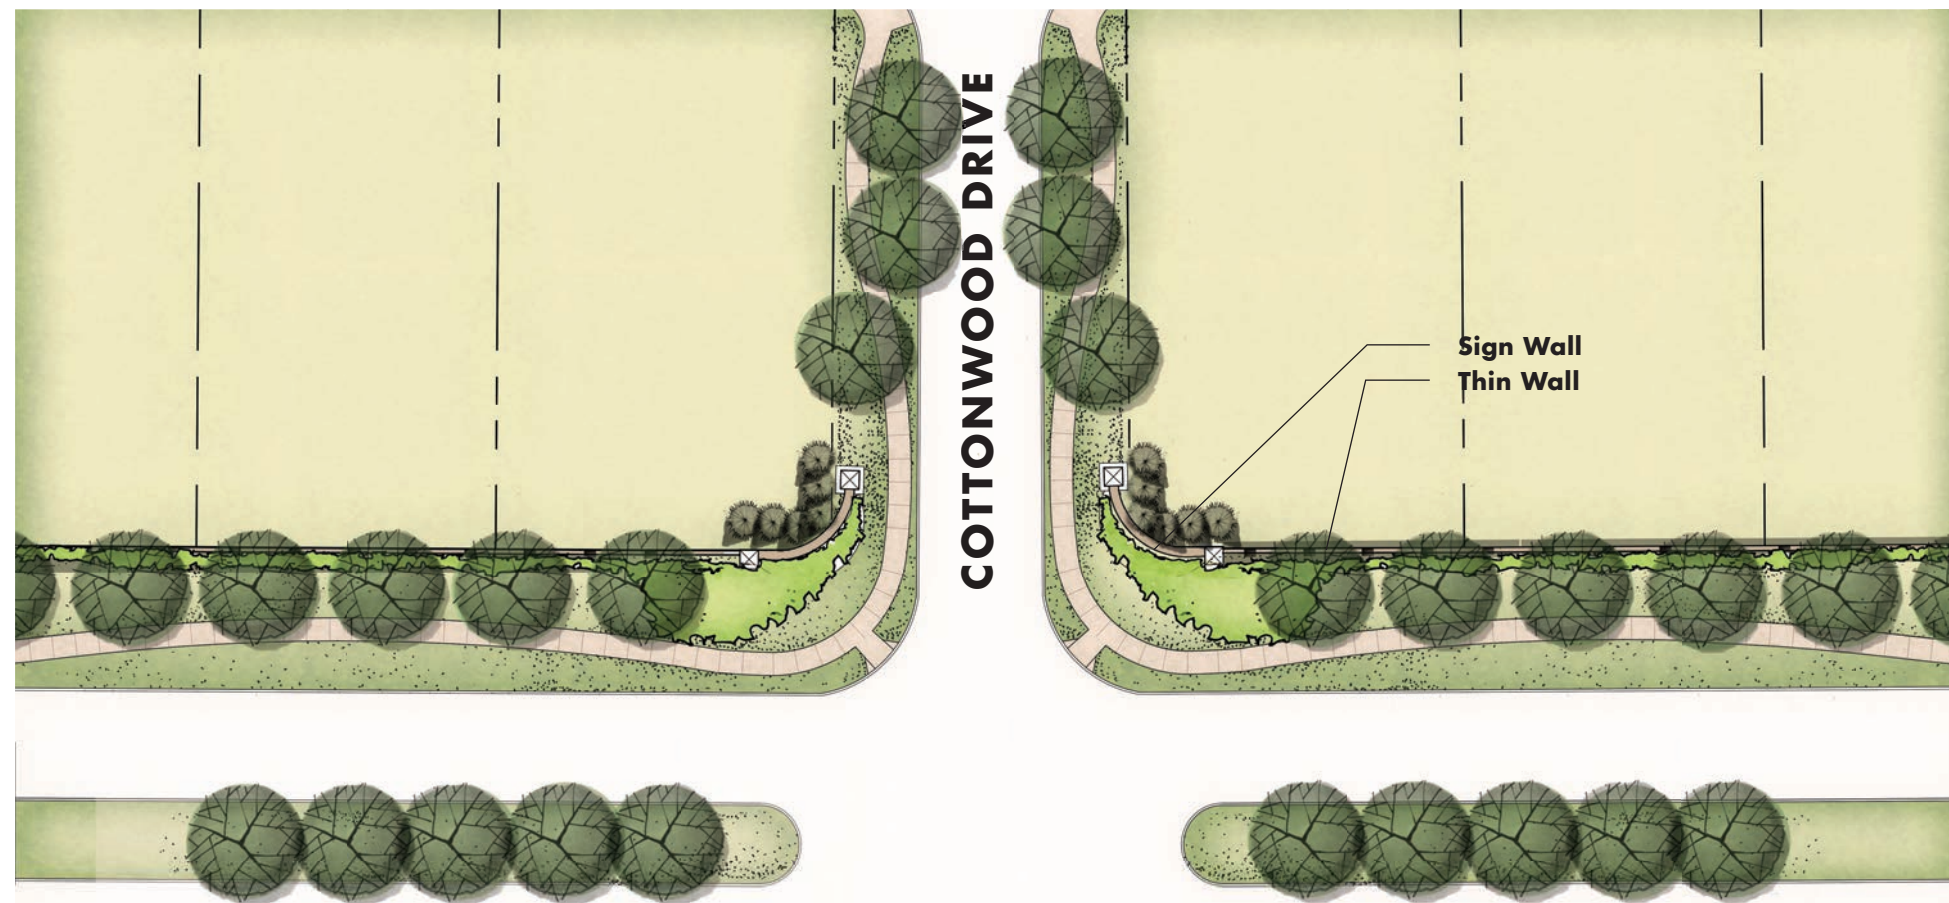

NEIGHBORHOOD ENTRY PLAN



Key Map

S. MITCHELL ROAD

SOWELL & CO.

VIEW AT THE RESERVE ENTRY B


Sept, 2019
Project #: 14020

MESA




NEIGHBORHOOD ENTRY ELEVATION
SCALE 3/16"=1'-0"

Cast Stone
Brick

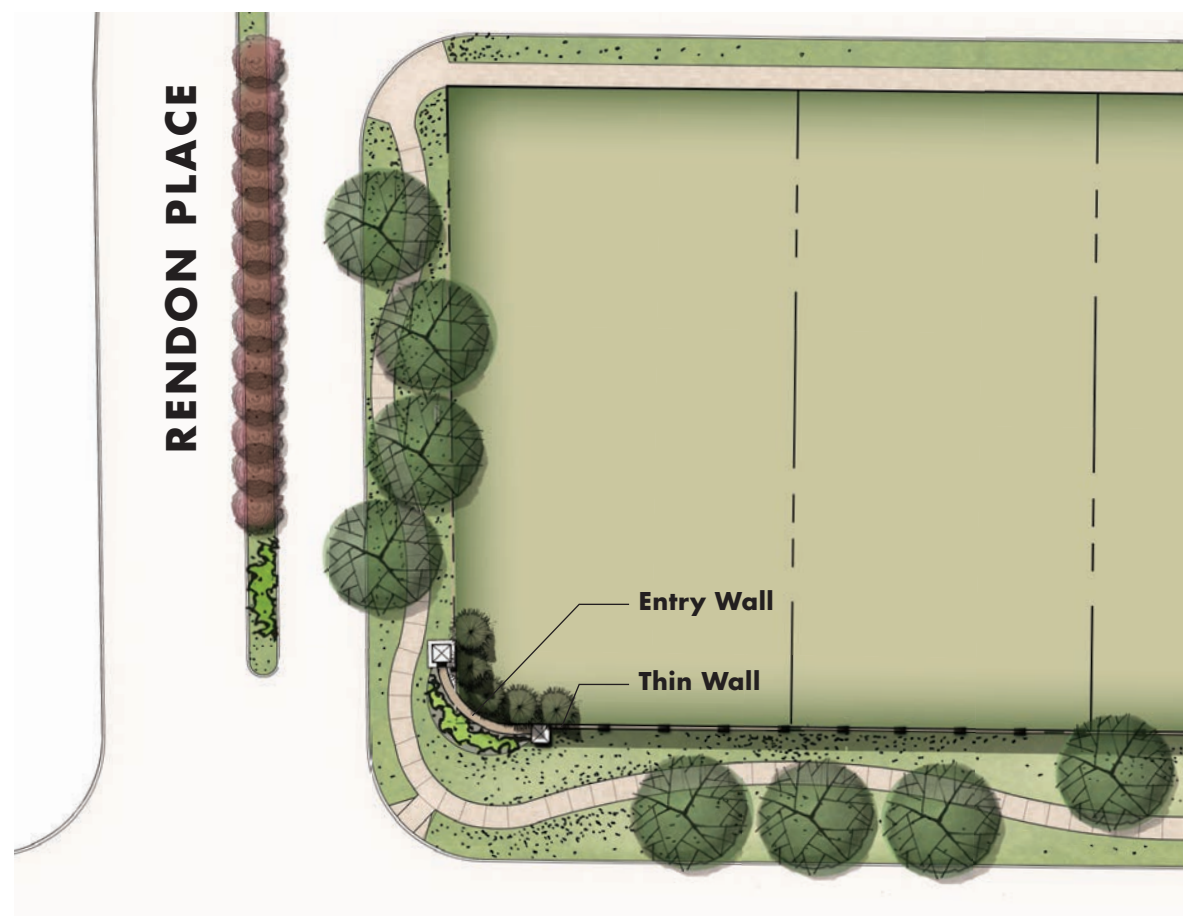

NEIGHBORHOOD ENTRY PLAN
SCALE 1"=20'-0"

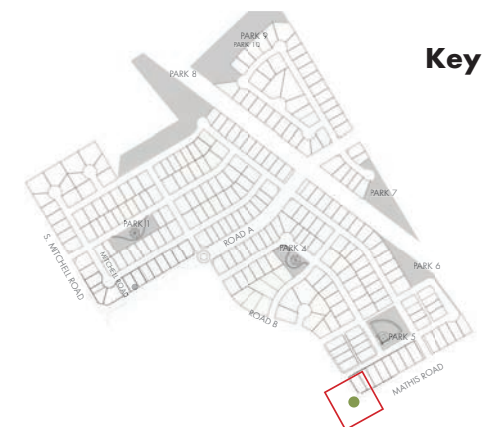

Key Map

MATHIS ROAD

VIEW AT THE RESERVE ENTRY C

SOWELL & CO.

Sept, 2019
Project #: 14020



MESA




PROPOSED ENHANCED CORRIDOR ELEVATION - RIVER BIRCH DRIVE
 SCALE 3/16"=1'-0"
 




MINOR COLLECTOR ELEVATION - CODE COMPLIANT
 SCALE 3/16"=1'-0"
 

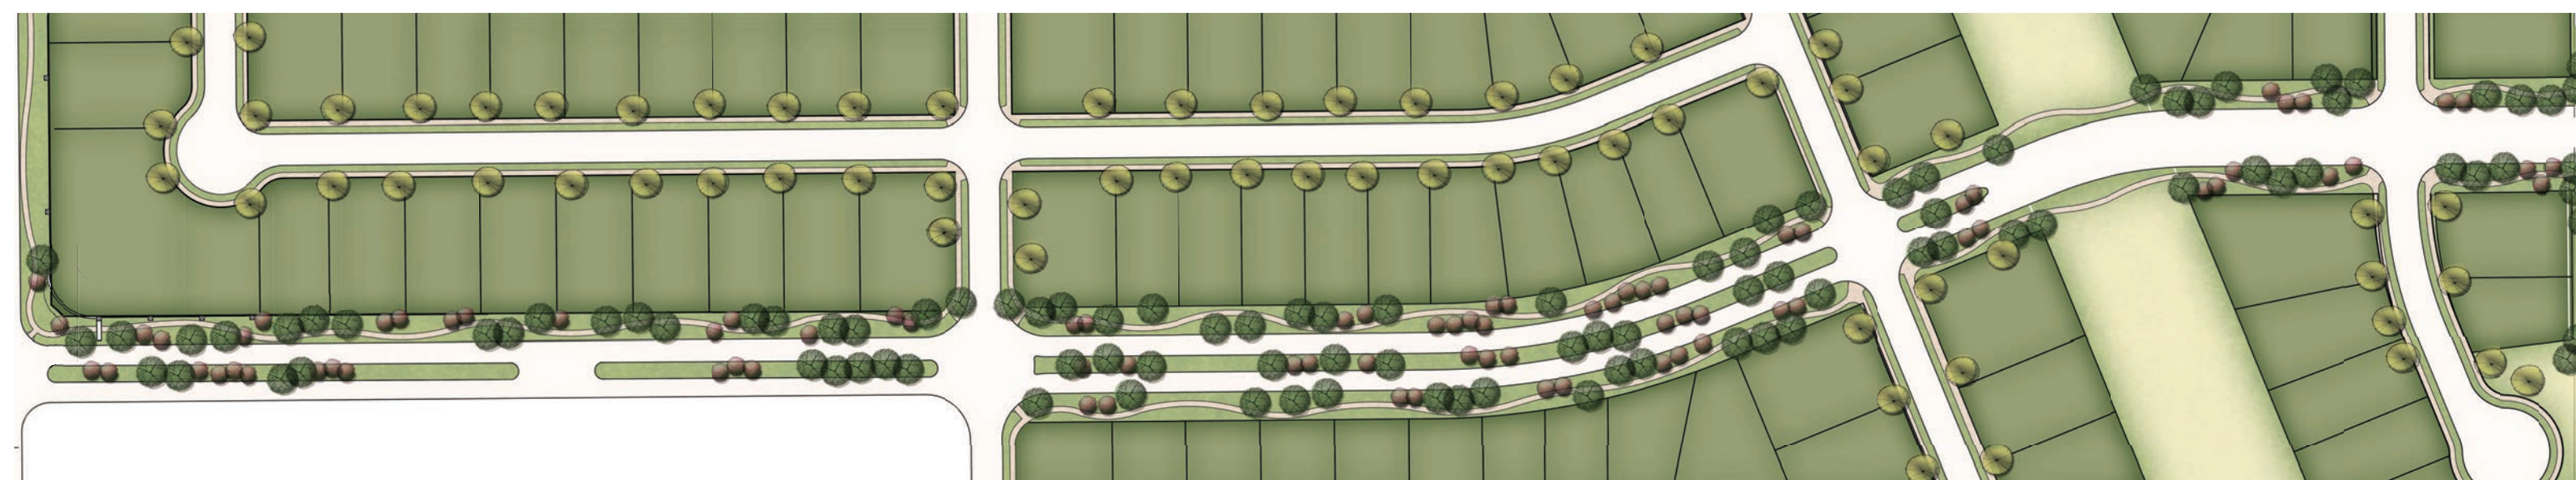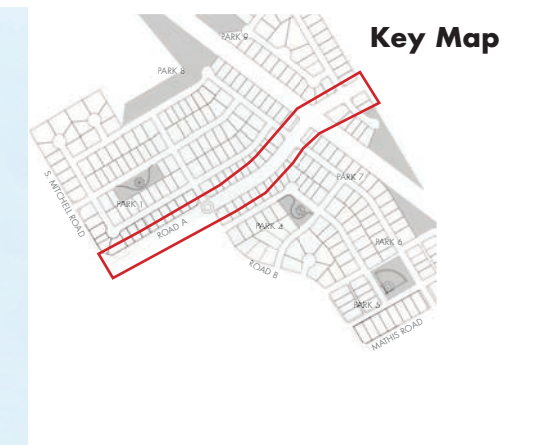


CORRIDOR PLANTING PLAN - RIVER BIRCH DRIVE
 SCALE 1"=60'-0"
 




VIEW AT THE RESERVE CORRIDOR PLANTING - RIVER BIRCH DRIVE

Sept, 2019
 Project #: 14020






**Enhanced Column
Neighborhood Entry A**

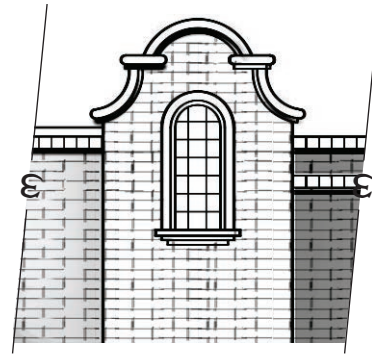

**Feature Column
Entry B+C**




**Low Column
Neighborhood Entry B+C**

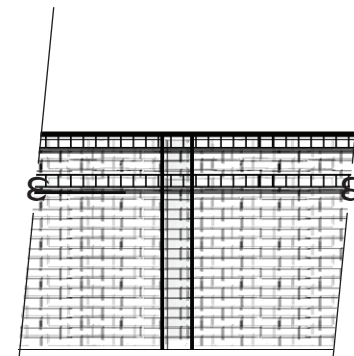

**Support Column
Thin Wall**



**Community Fence
Board on Board**

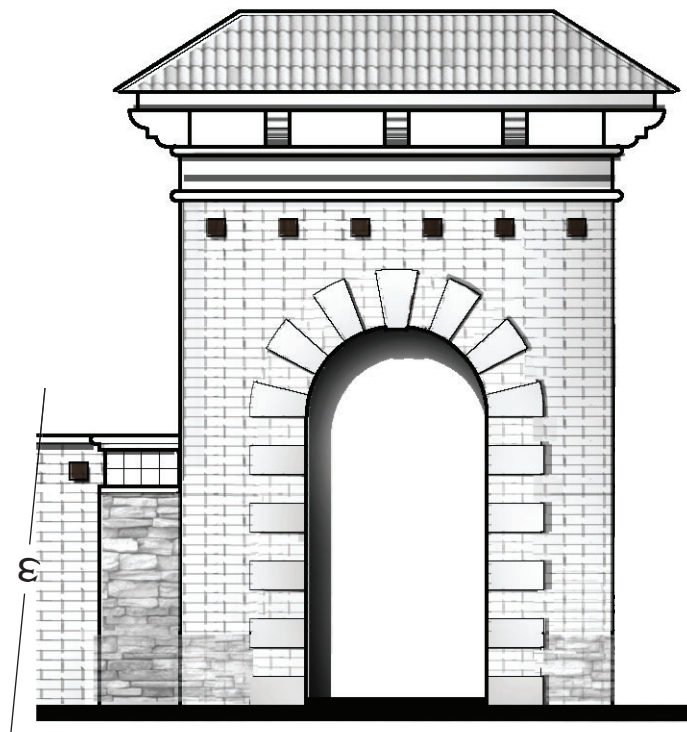

**Entry Icon
Entry A**




**Project Identity
Entry A**



**Neighborhood Identity
Entry B+C**



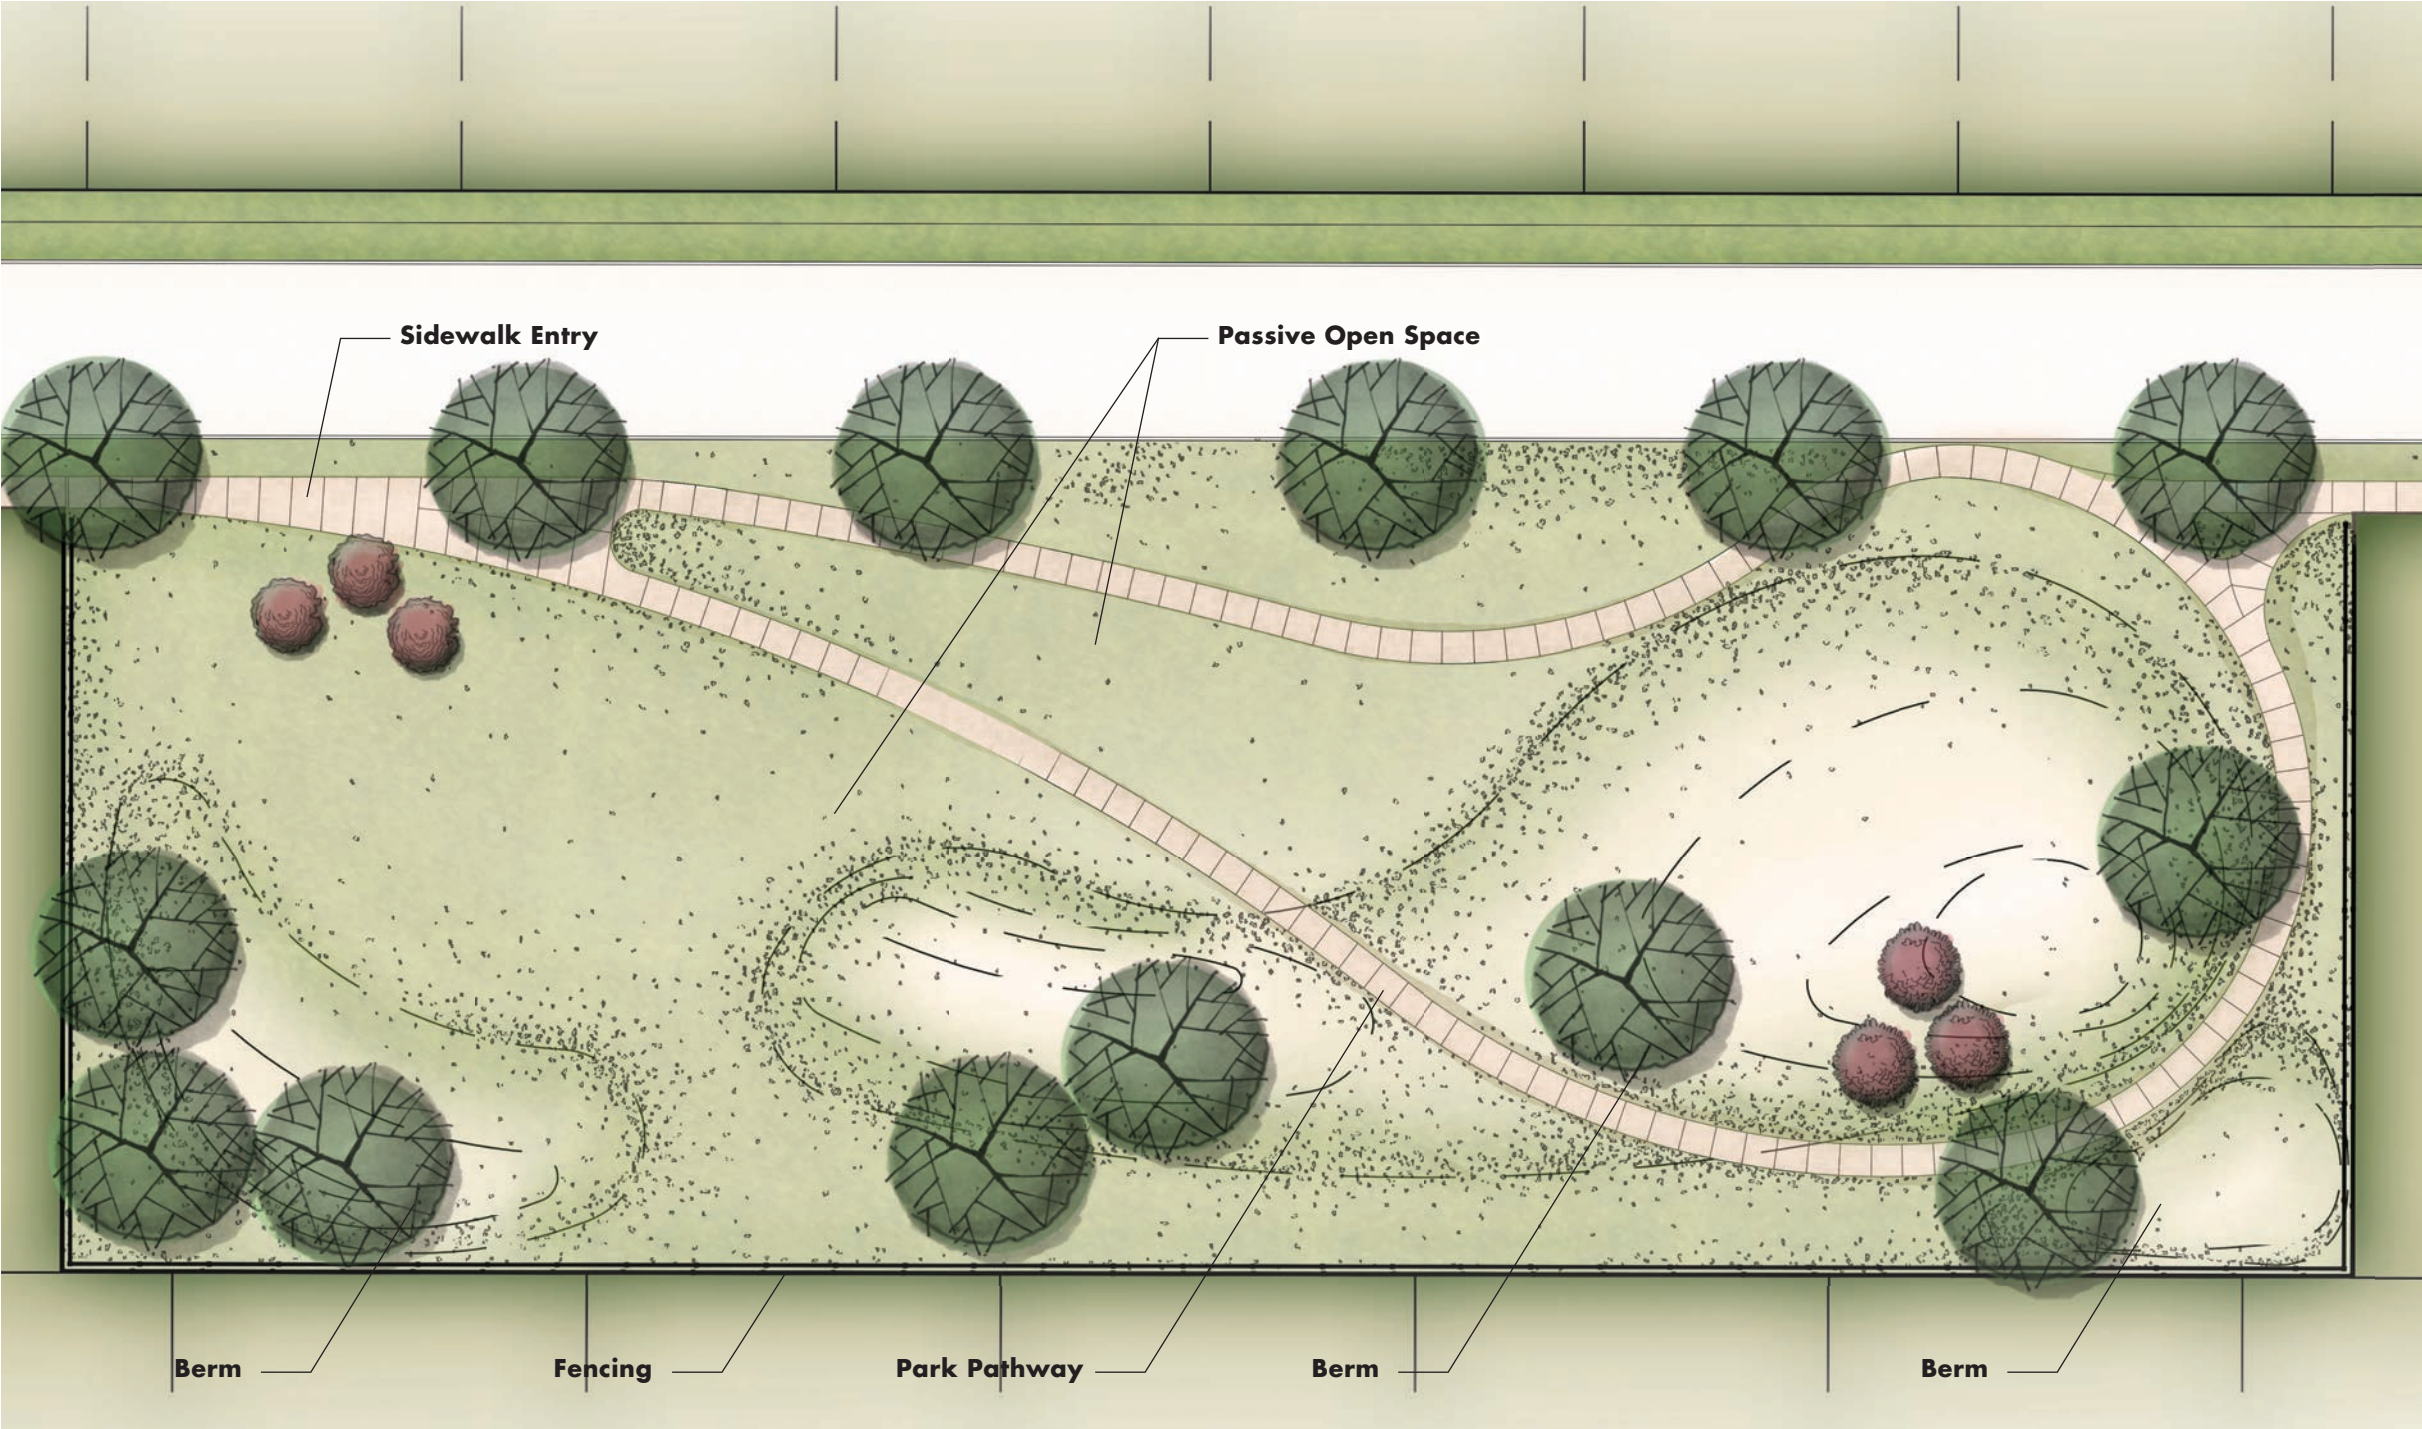

 PARK CHARACTER PLAN
SCALE 1"=10'-0" 0' 10' 20' 40'

SOWELL & CO.

VIEW AT THE RESERVE PARK CHARACTER SCHEME

Sept, 2019
Project #: 14020

MESA