


Proposal Request

Request for variance is for the size and height of the proposed building of 24' x 24' with a roof line of 12'. The building will be constructed within all city easements. Exterior paint and shingles will match current residence. Total square footage of the lot is 14,820.

Proposed location on current Survey

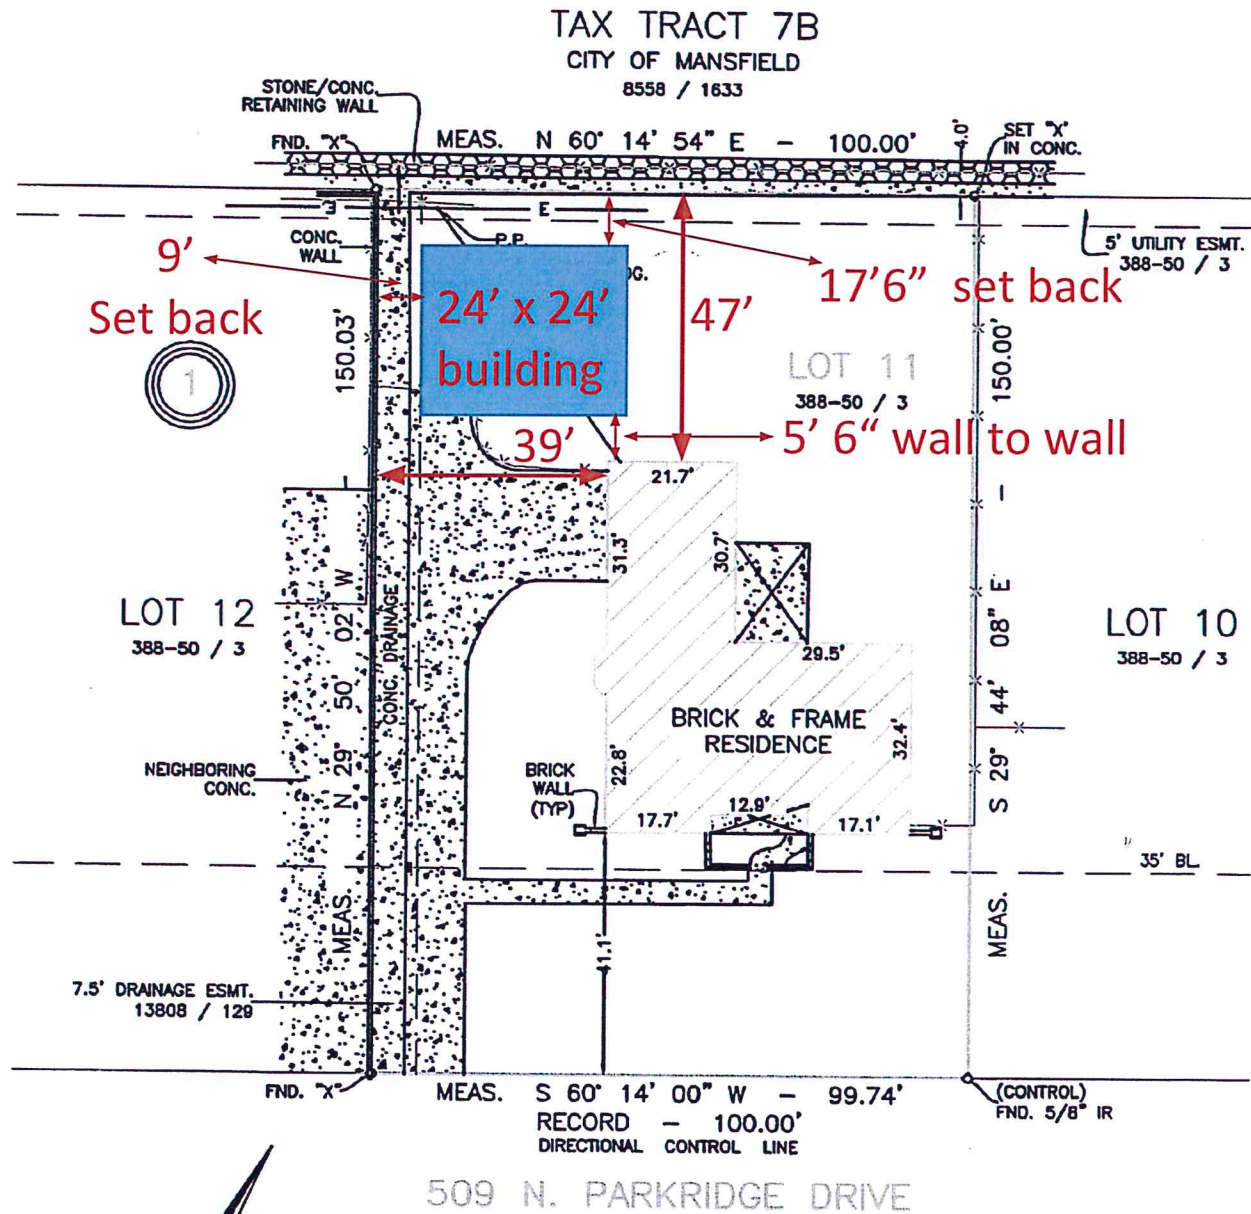


SCALE: 1" = 30'

SURVEYORS CERTIFICATION


	BOUNDARY LINE
	BUILDING
	OVERHEAD UTILITIES
	FENCE
	BRICK
	WOOD DECK
	CONCRETE

LEGEND

Design Concept

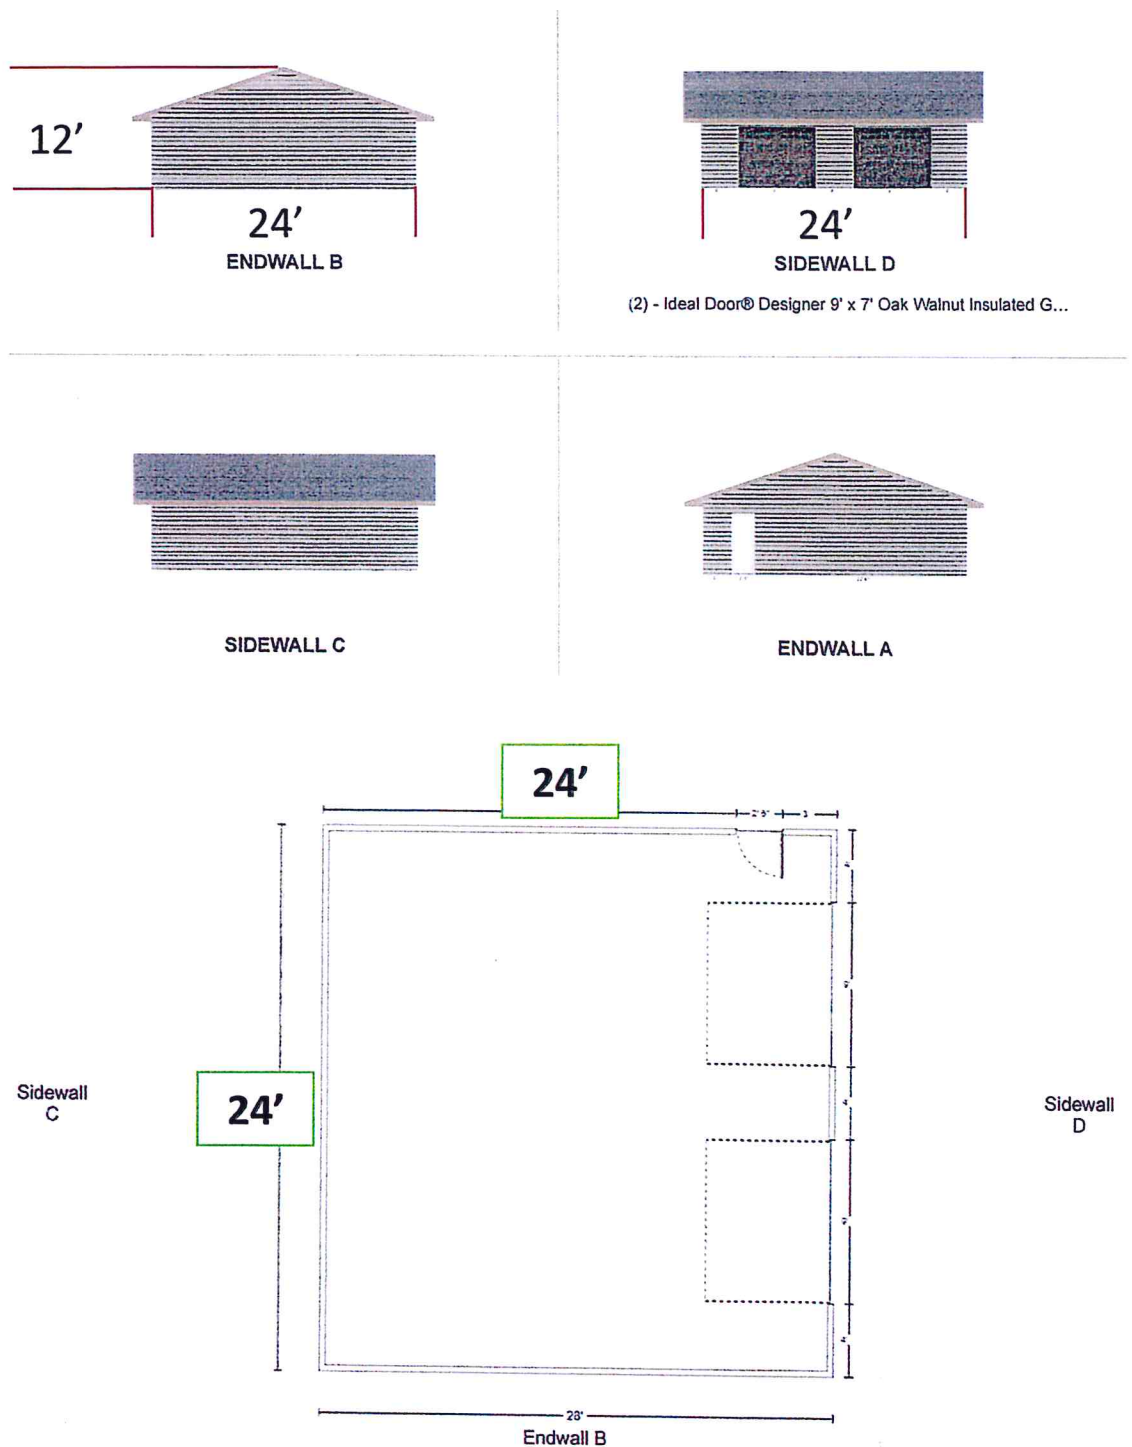

Ariel View of Proposed Location

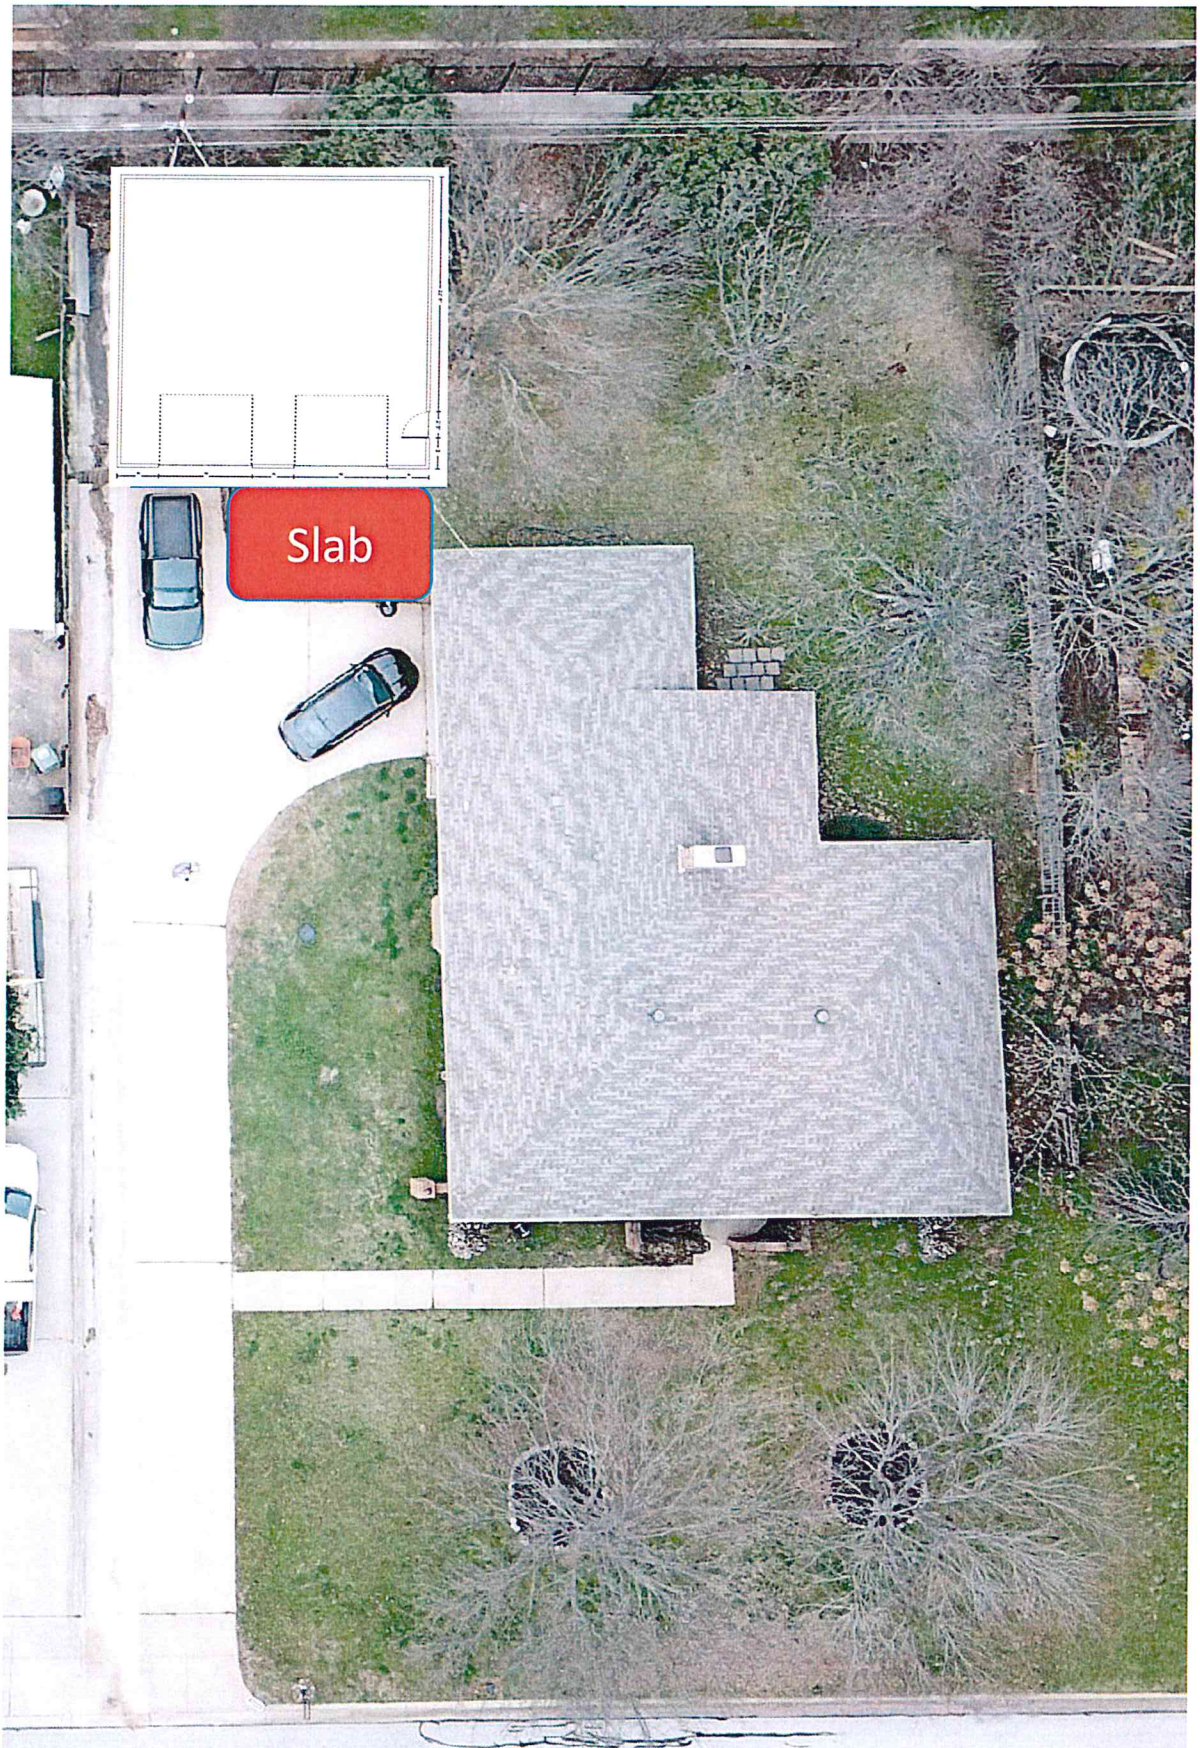

Ariel view of property

