




N. MAIN STREET ~ US BUS 287

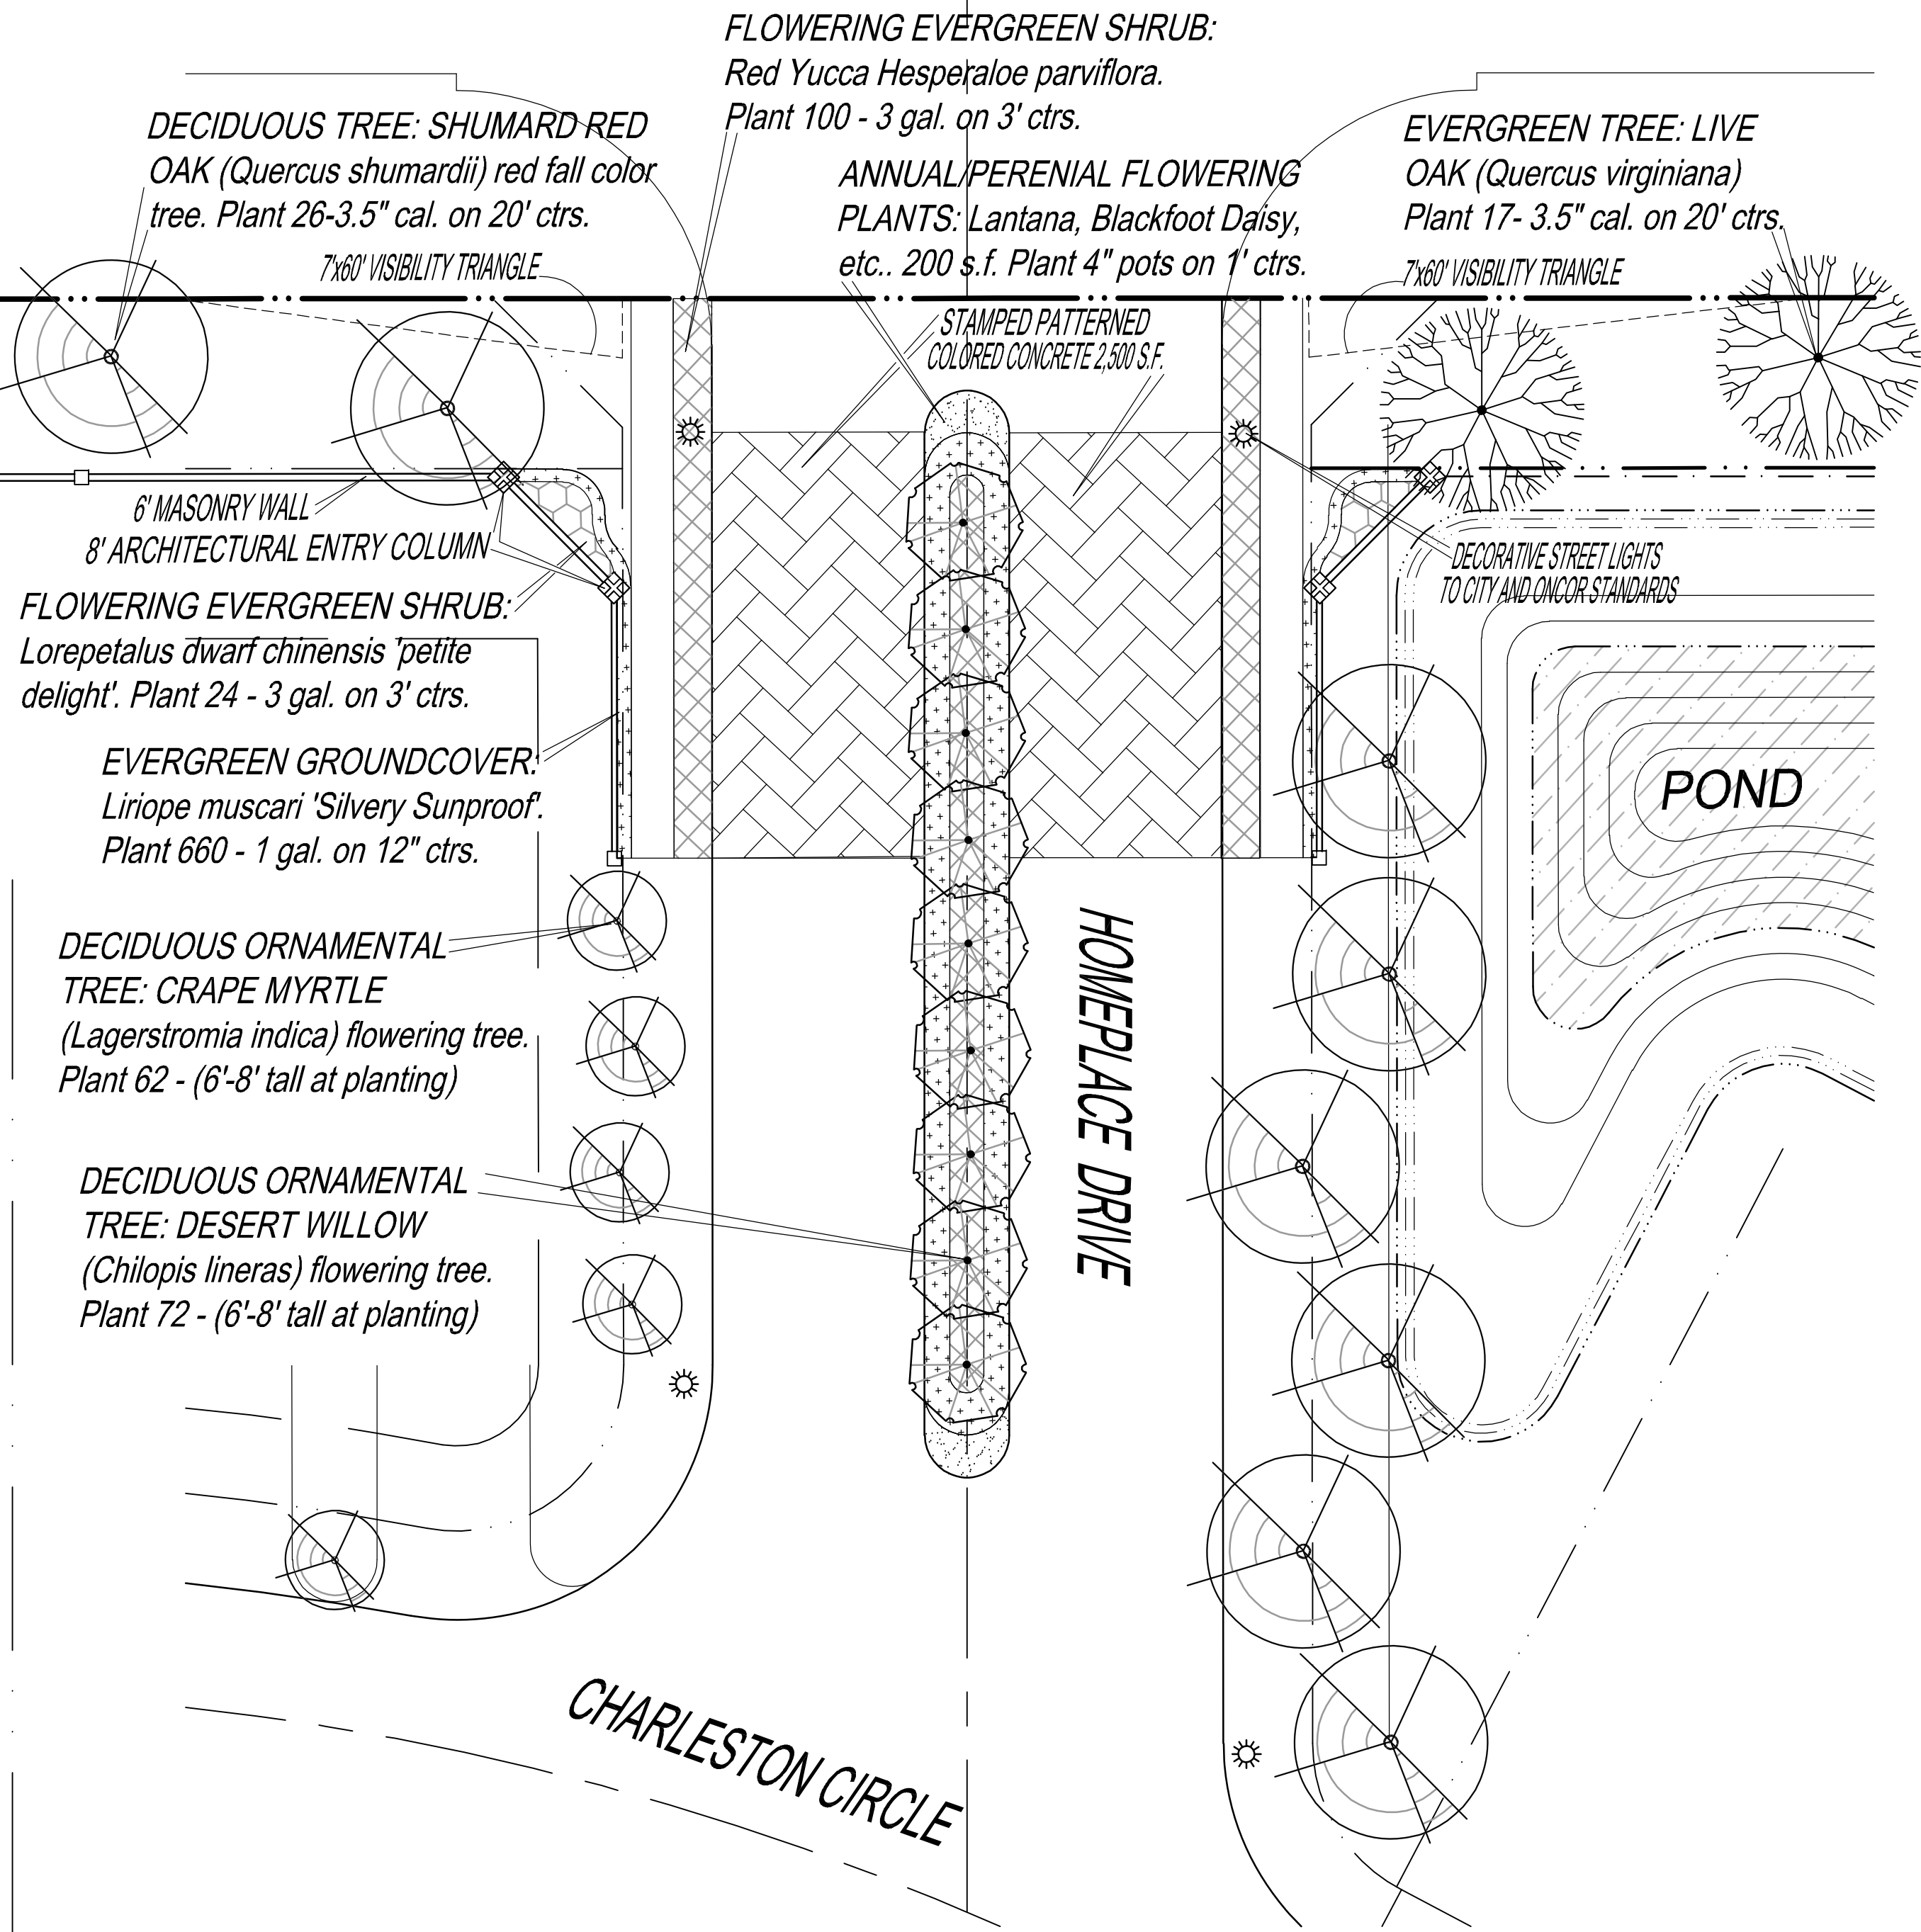

ENHANCED ENTRYWAY PLAN

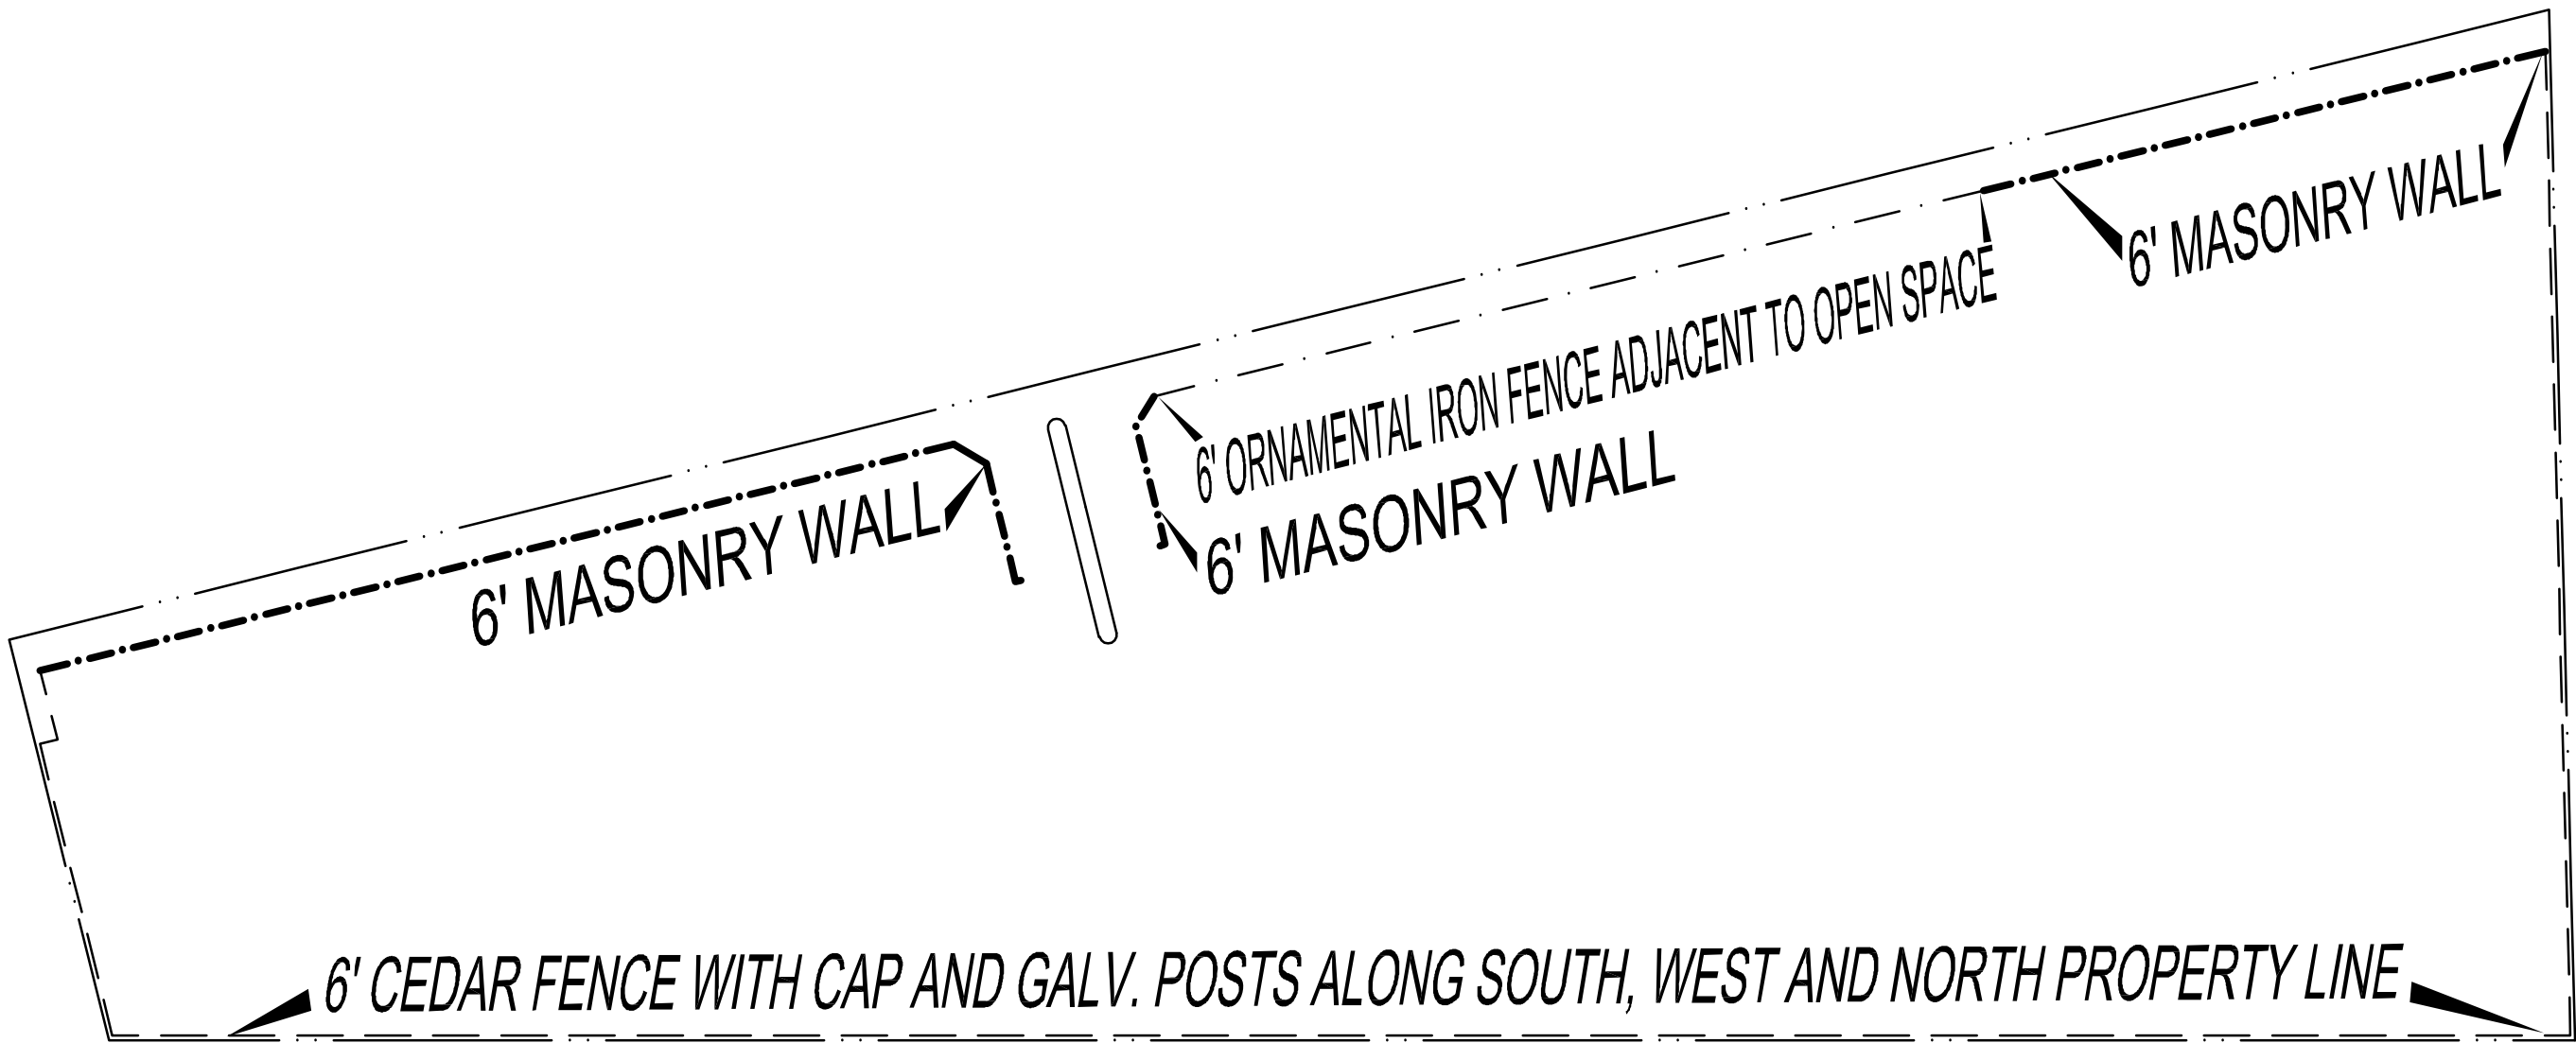


BRICK WALL, ORNAMENTAL IRON AND CEDAR FENCE PLAN

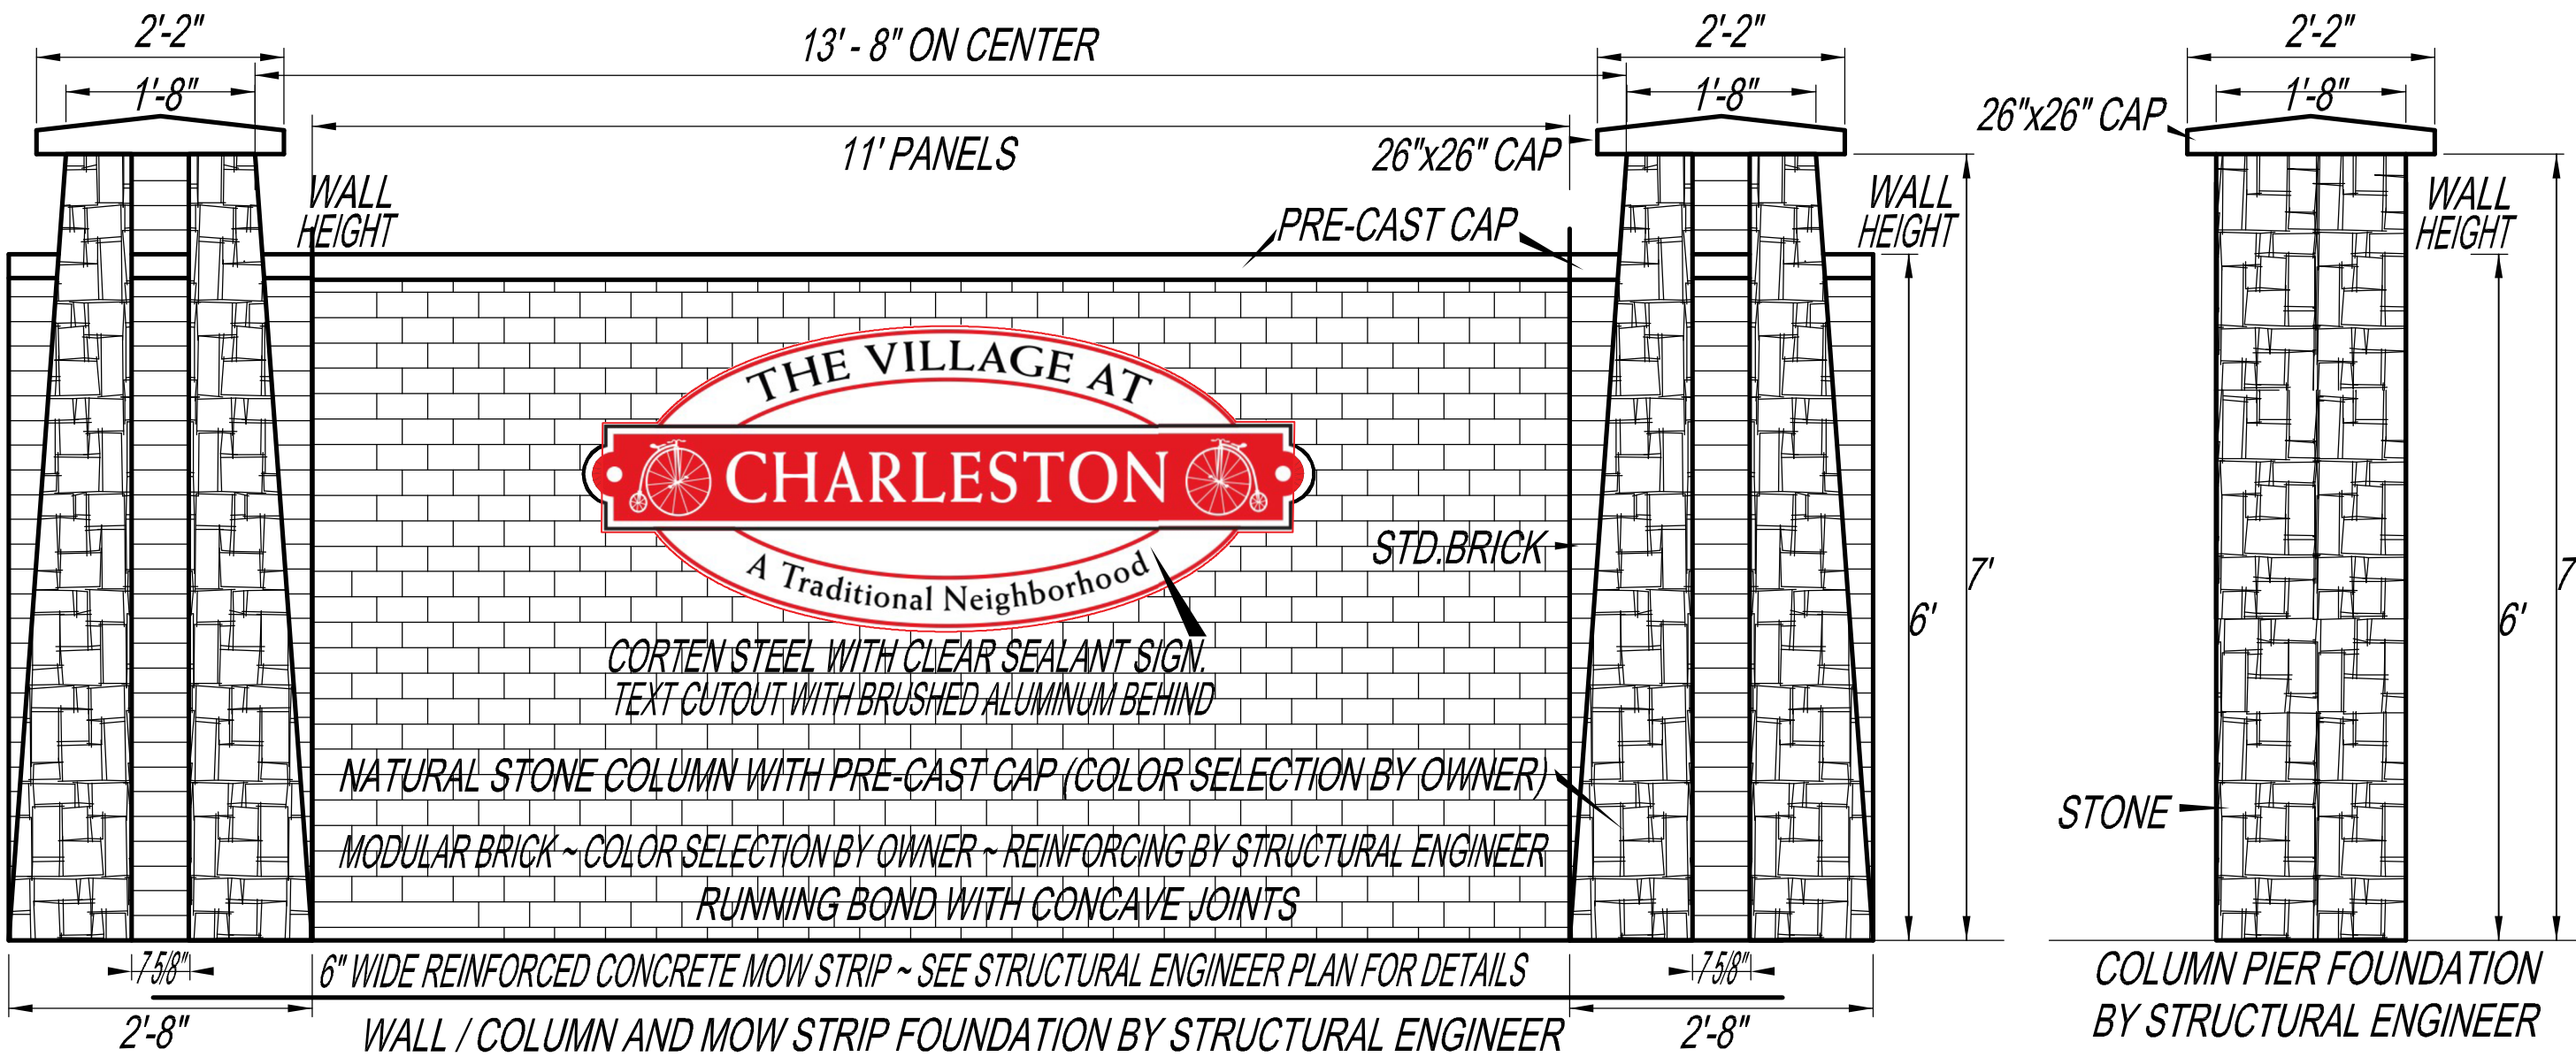

ARCHITECTURAL ENTRY COLUMNS AND SIGN ELEVATION

COLUMN FOR WALLS ON +/- 50' CTRS.

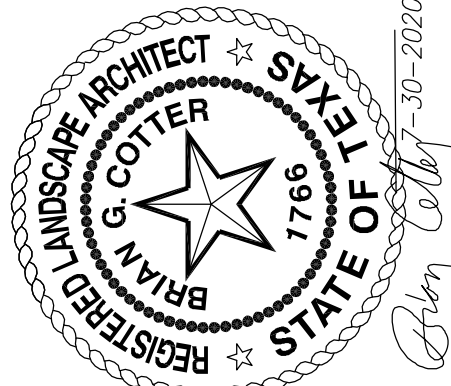

DESIGN: BGC	DRAWN: DJC
DATE: 5-26-2020	REV.: 7-30-2020
PROJECT: 932 PD.dwg	

CHARLESTON
PD DEVELOPMENT PLAN ~ ENHANCED ENTRYWAY PLAN
12.638 ACRES IN THE M. ROCKERFELLOW SURVEY ABSTRACT 1267
1675 N. MAIN ST., CITY OF MANSFIELD, TARRANT COUNTY, TEXAS

COTTER G.A. DIXON & ASSOCIATES, LLC
LAND DEVELOPMENT DESIGN CONSULTANTS
LAND PLANNING / PROJECT MANAGEMENT / LANDSCAPE ARCHITECTURE
1703 North Peyco Drive, Suite Q, Arlington, Texas 76001
Phone: (817) 919-4415 ~ Email: CALLCOTTER@SBCGLOBAL.NET
Tx. Arch. Reg. Board FIRM REG. # BR-1373

G.A. DIXON & ASSOCIATES
CIVIL ENGINEERING * HYDROLOGY * FLOOD STUDIES
4305 Mossridge Court, Arlington, Texas 76016
Phone: (882) 808-3156 ~ Email: EGAD1258@gmail.com
TEXAS ENGINEERING FIRM REGISTRATION #: 15336