




N. MAIN STREET ~ US BUS 287

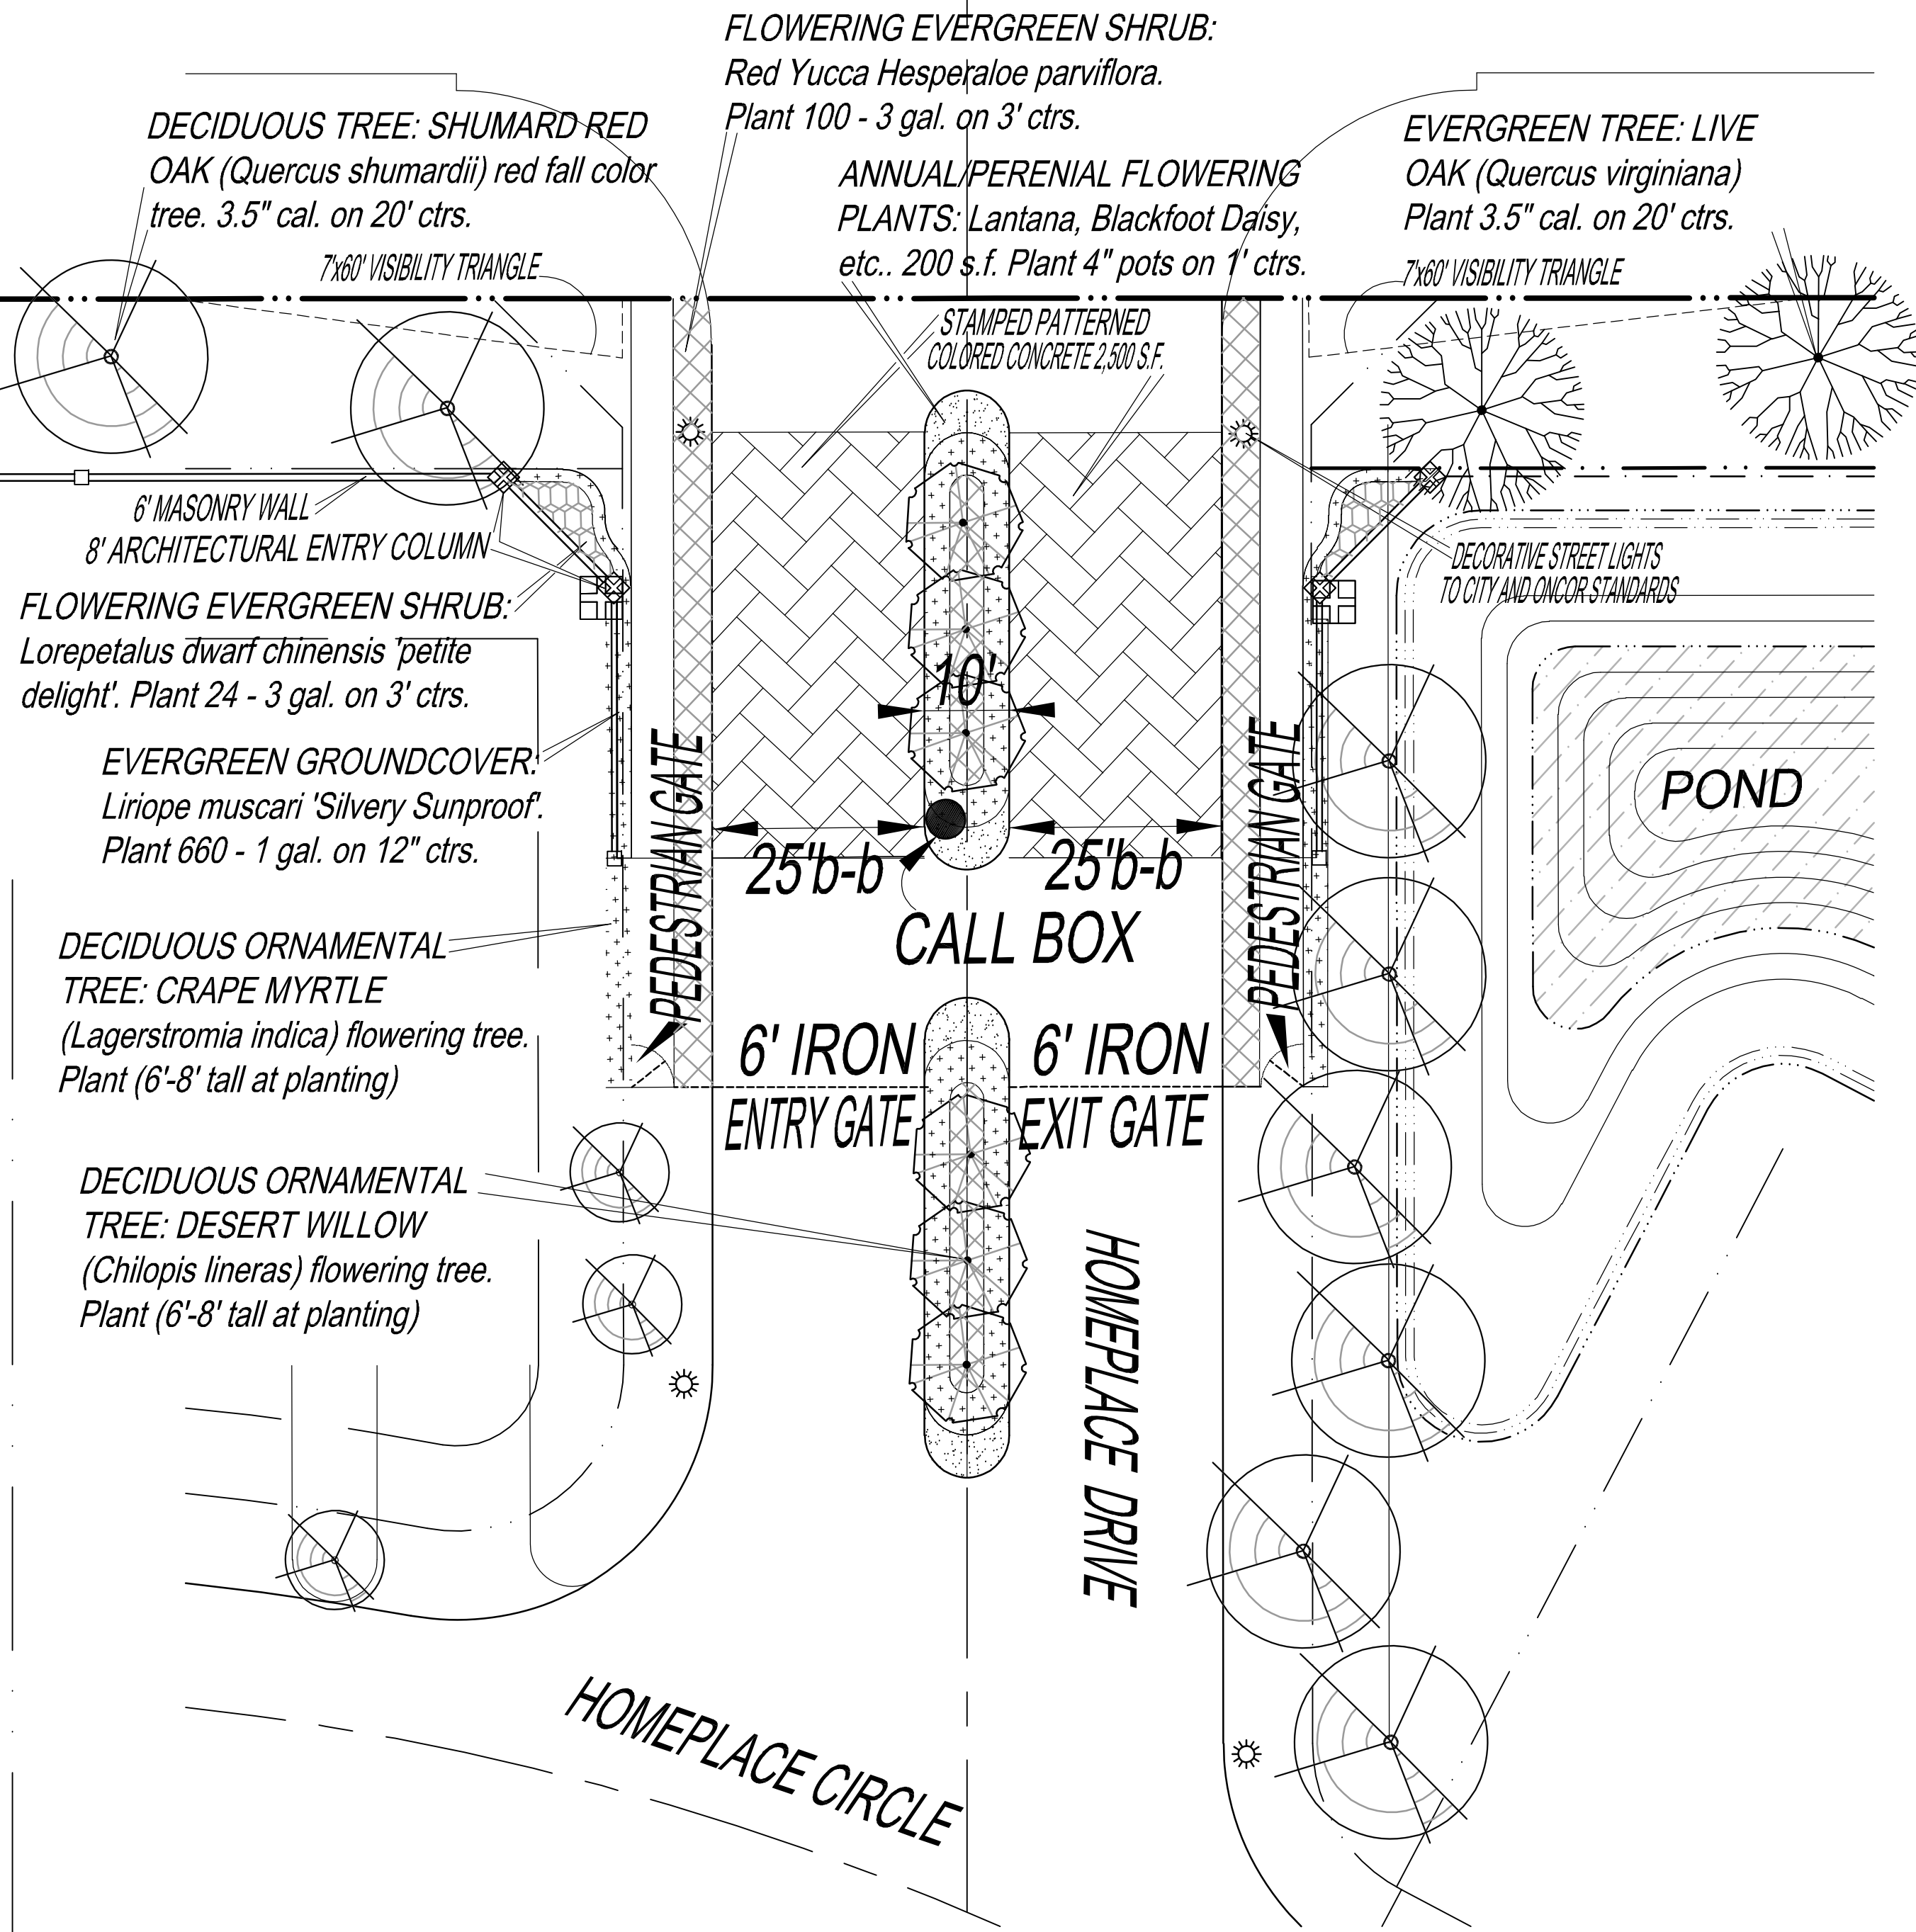

ENHANCED ENTRYWAY PLAN

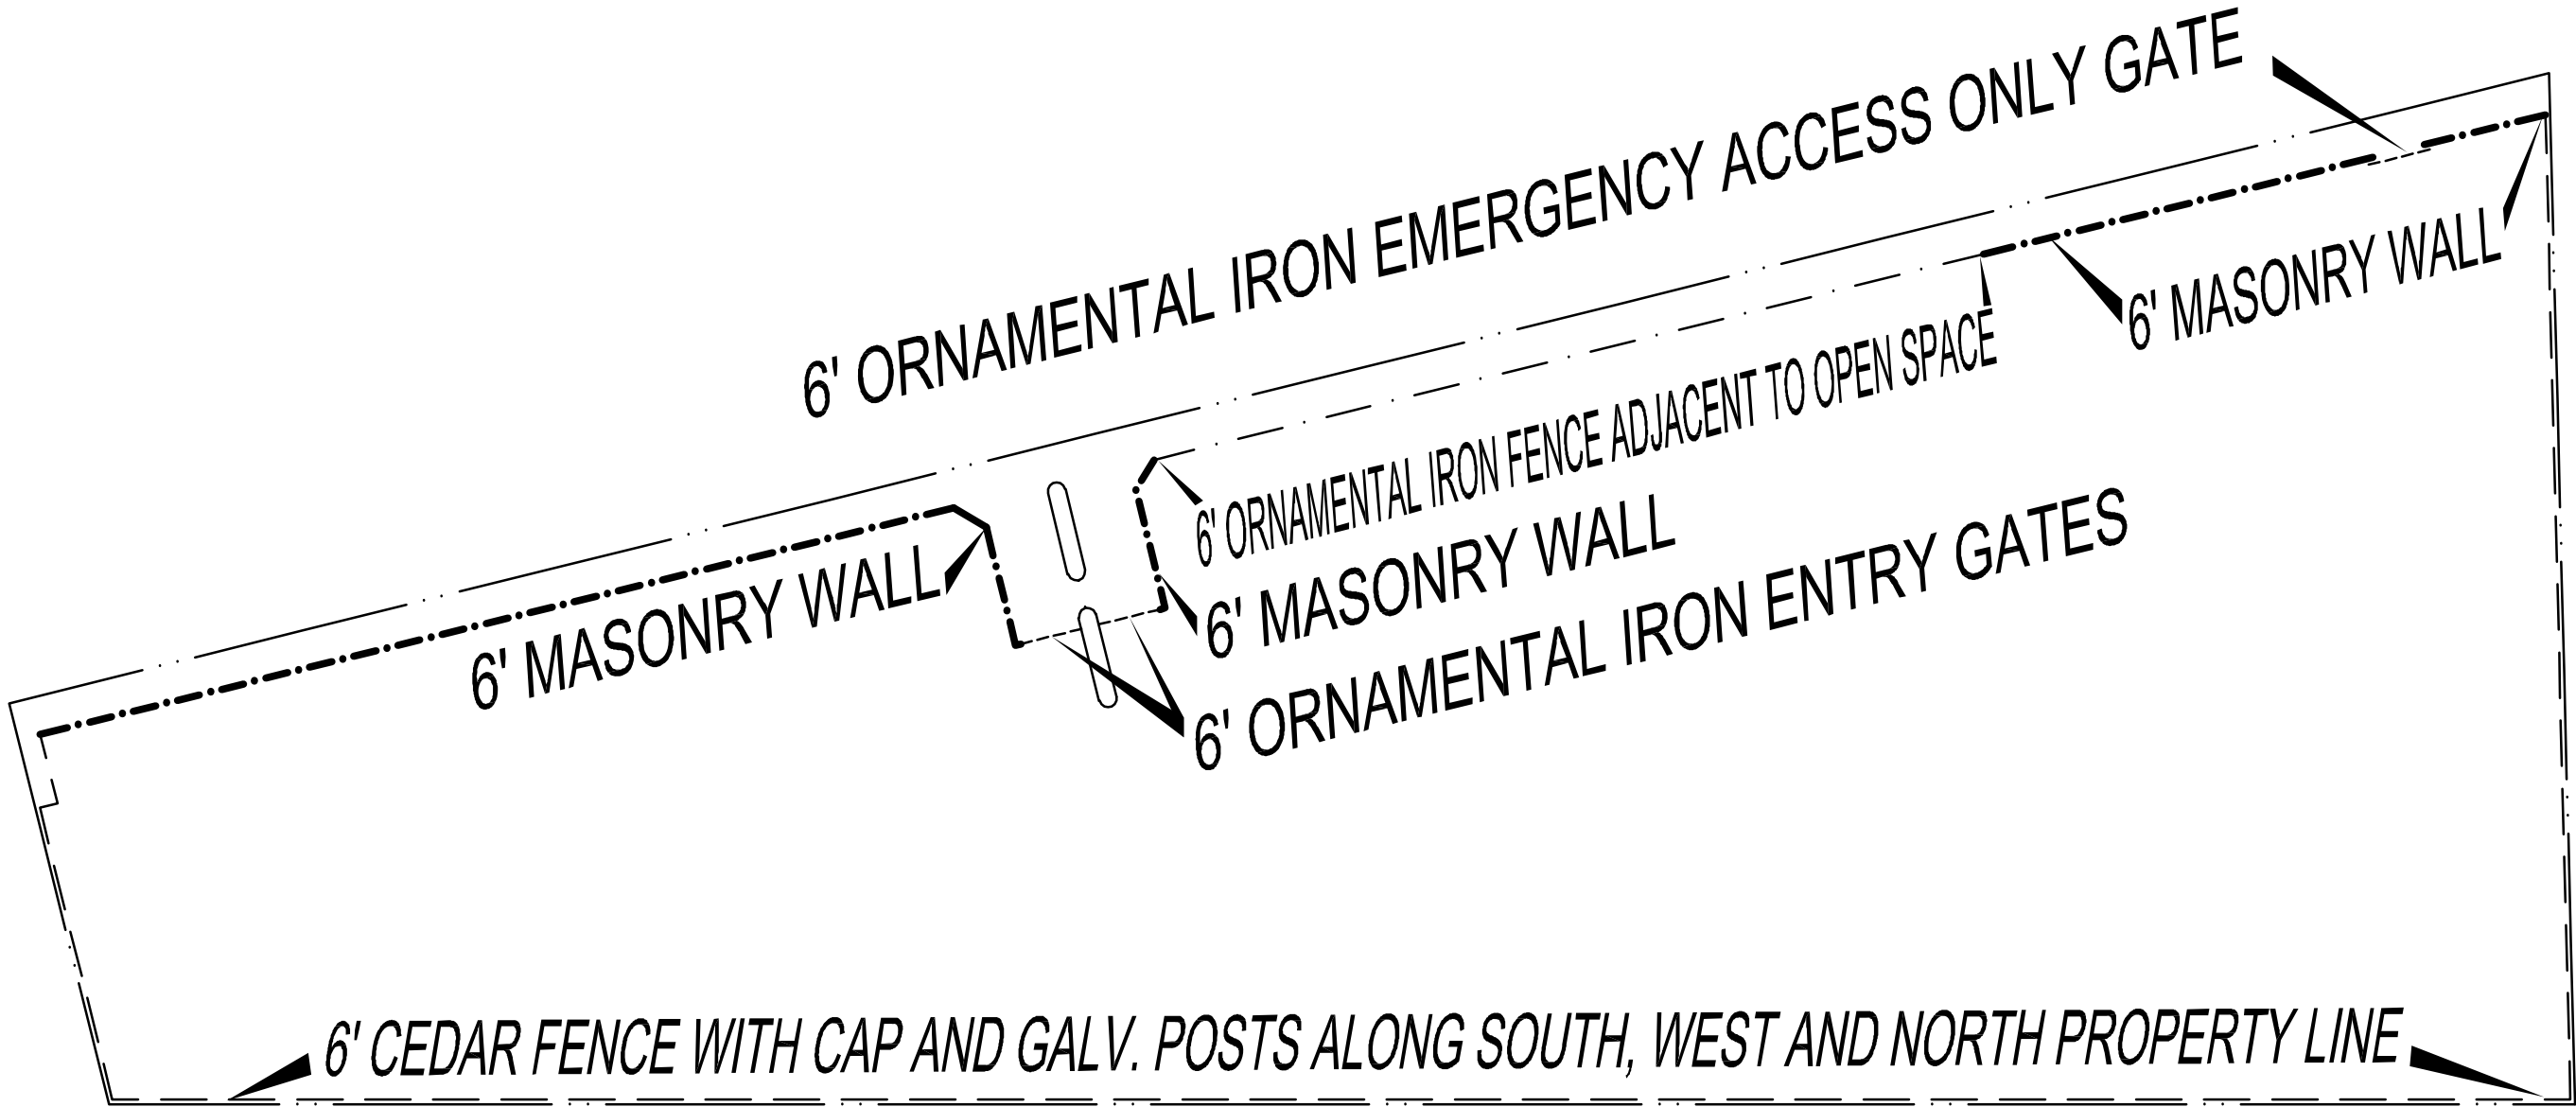

BRICK WALL, ORNAMENTAL IRON AND CEDAR FENCE PLAN

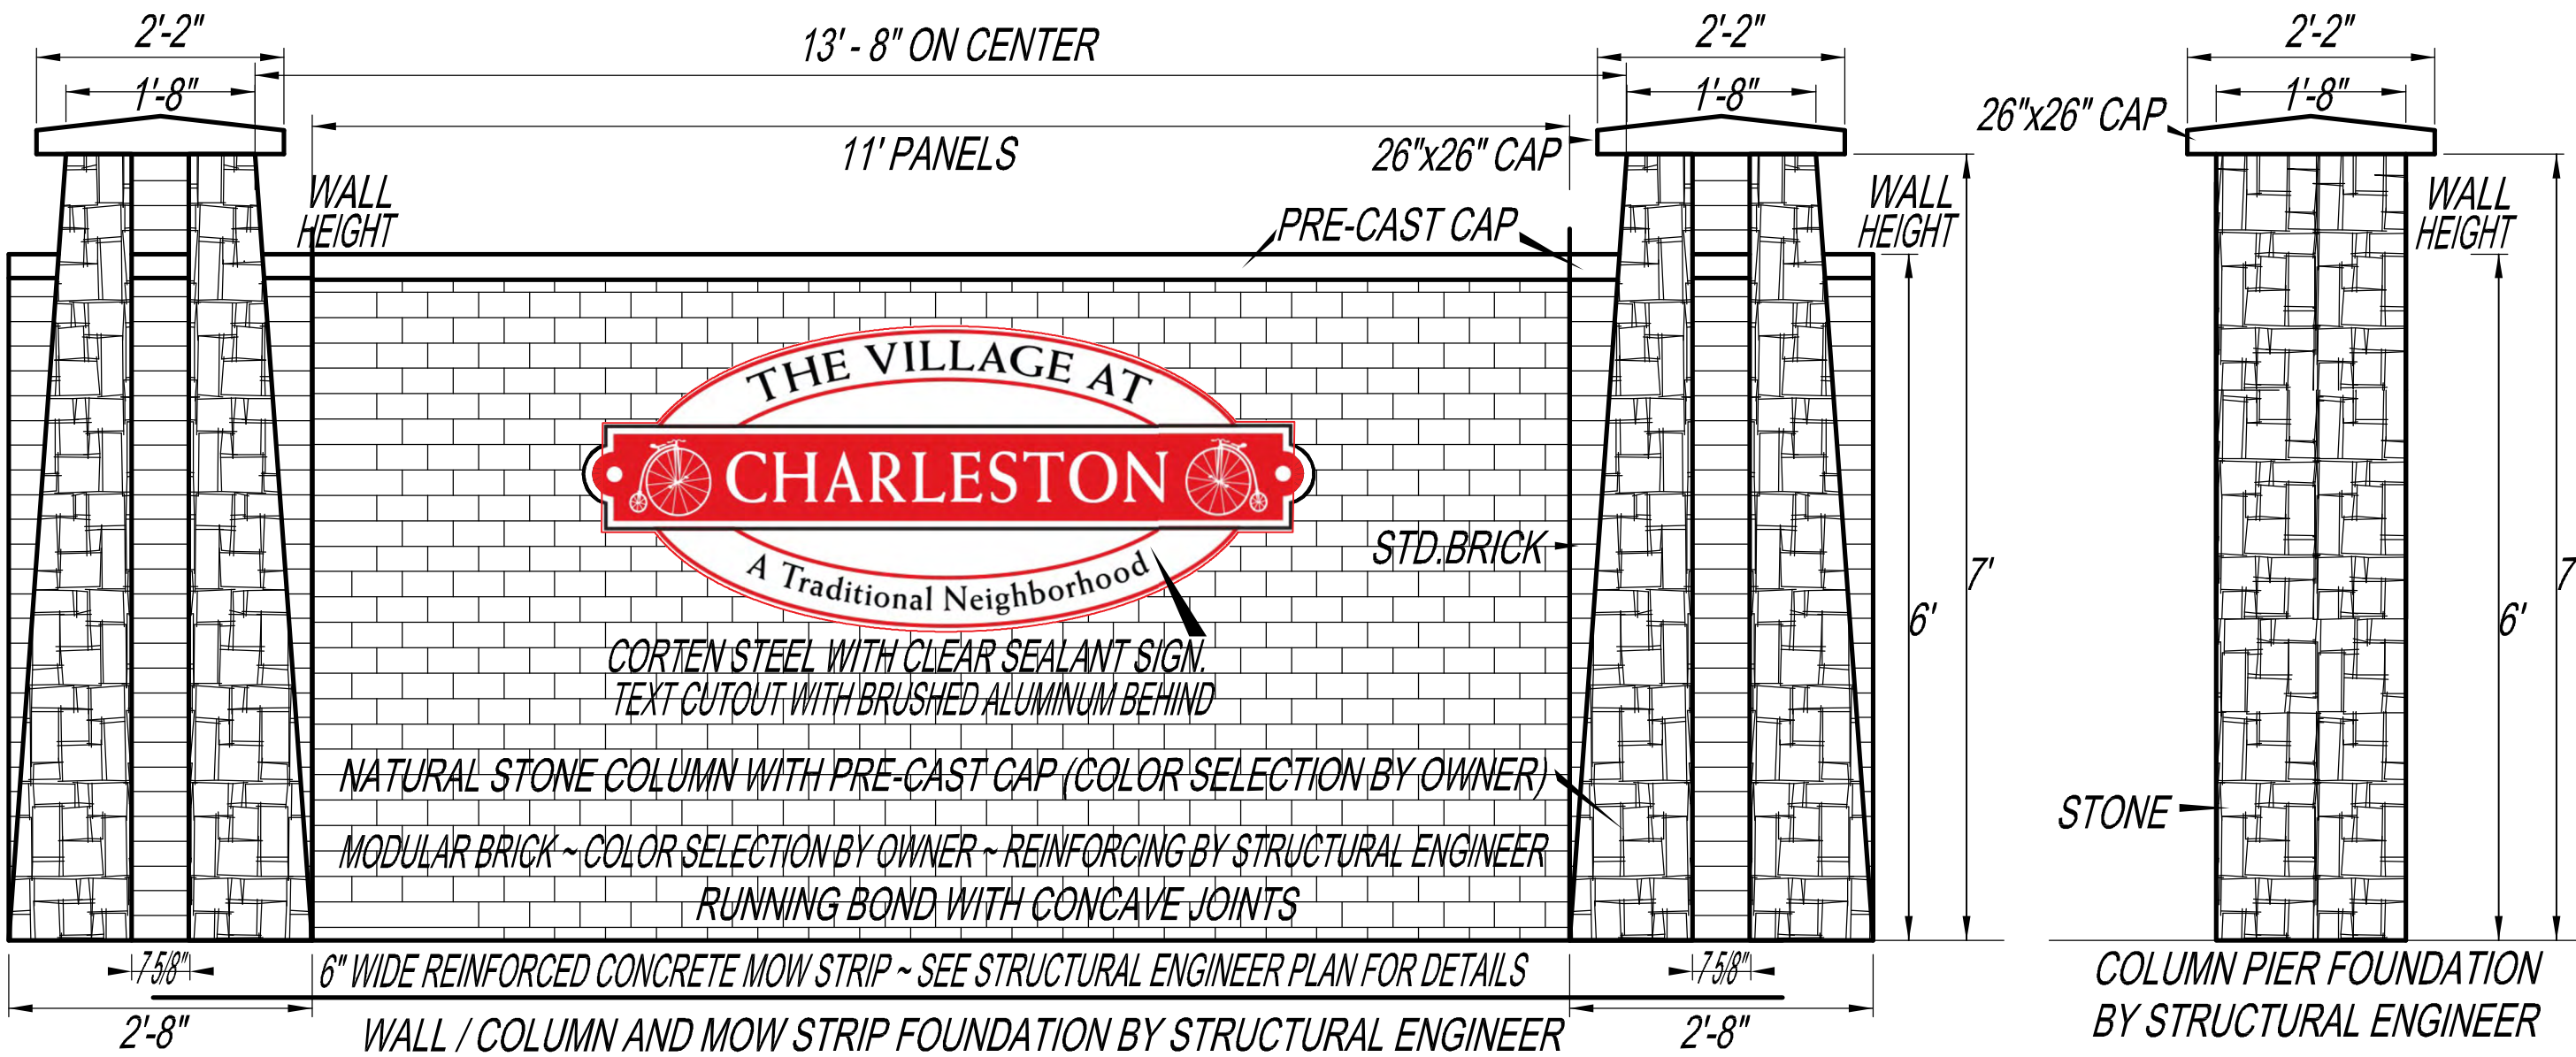

ARCHITECTURAL ENTRY COLUMNS AND SIGN ELEVATION

COLUMN FOR WALLS ON +/- 50' CTRS.



DESIGN: BGC	DRAWN: DJC
DATE: 5-26-2020	REV: 9-23-2020
PROJECT: 932 PD.dwg	

CHARLESTON

PD DEVELOPMENT PLAN ~ ENHANCED ENTRYWAY PLAN

12.638 ACRES IN THE M. ROCKERFELLOW SURVEY ABSTRACT 1267

1675 N. MAIN ST., CITY OF MANSFIELD, TARRANT COUNTY, TEXAS

COTTER G.A. DIXON & ASSOCIATES, LLC

LAND DEVELOPMENT DESIGN CONSULTANTS

LAND PLANNING PROJECT MANAGEMENT LANDSCAPE ARCHITECTURE

1703 North Peyco Drive, Suite Q, Arlington, Texas 76001

Phone: (817) 919-4475 - Email: CALLCOTTER@SBCGLOBAL.NET

Tx. Arch. Reg. Board FIRM REG. # BR-1373

CIVIL ENGINEERING * HYDROLOGY * FLOOD STUDIES

4305 Mossridge Court, Arlington, Texas 76016

Phone: (882) 808-3156 - Email: EGAD1258@gmail.com

TEXAS ENGINEERING FIRM REGISTRATION #: 15836