
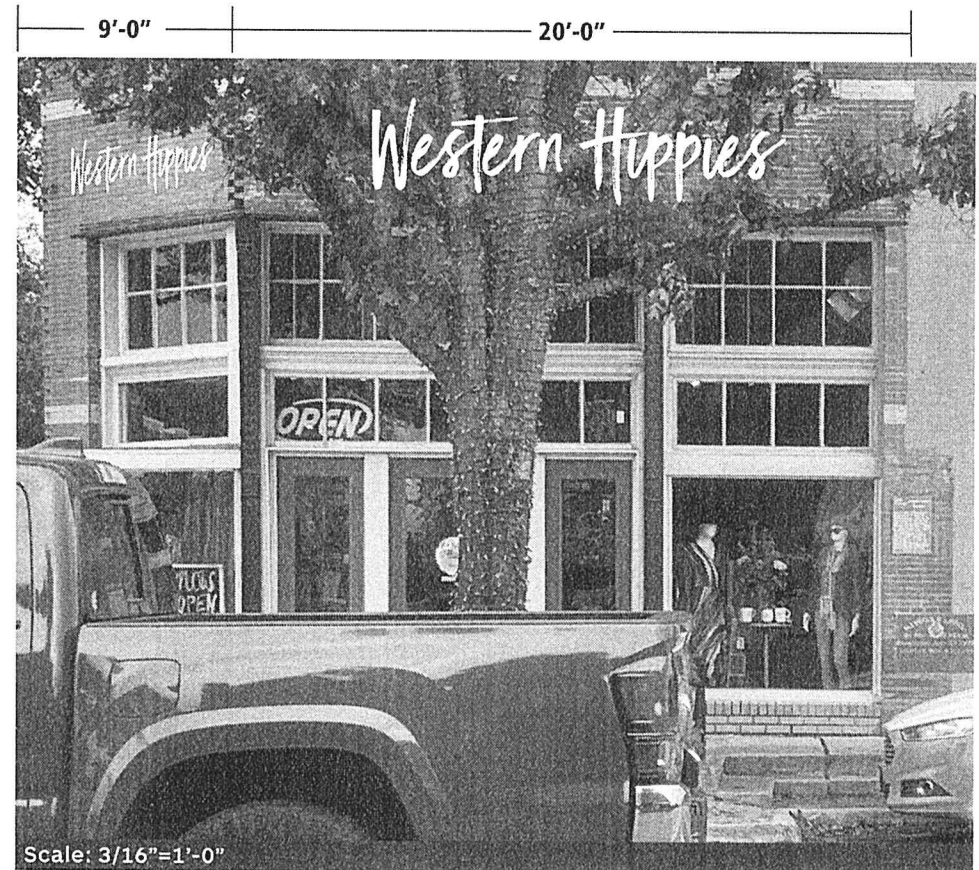


VIEW FROM CORNER

FRONT ELEVATION

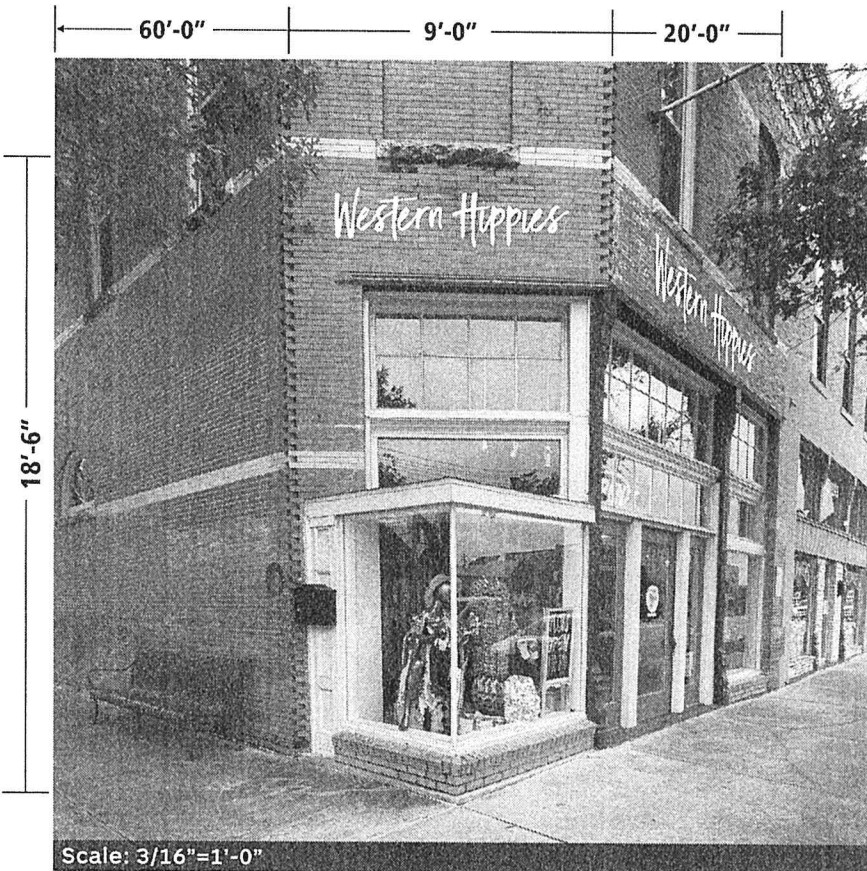

SCOPE OF WORK:

MANUFACTURE & INSTALL (1) SET OF WESTERN HIPPIES LETTERS FOR FASCIA, (1) D/F BLADE SIGN, (1) INTERIOR NEON WINDOW SIGN, AND (1) SET OF DOOR VINYL AS SHOWN

GLOBAL SIGNS INC.

LET US HELP BUILD YOUR IMAGE

5105 E. CALIFORNIA PKWY. FORT WORTH, TEXAS 76028 - 817.334.1123

DRAWING: 9319A-21

REVISION: 1

DATE: 6-21-21

SALES: KRISTIAN BAKER

ART: TIM DAVIS

PROJECT:


WESTERN HIPPIES
101 NORTH MAIN STREET
MANSFIELD, TX. 76063

CUSTOMER SIGNATURE:


This drawing is the property of Global Signs Inc. and has been furnished in confidence for bidding purposes only. No part of this drawing shall be replicated, duplicated, distributed, made available to others or used to any other extent, without written permission from Global Signs Inc. Any individual, company, firm or corporation who receives this document, however obtained, is to adhere to these restrictions. Failure to comply could result in the appropriate legal action being taken.

This drawing is conceptual only & for convenience of reference. It should not be relied upon as an exact representation of sizes, materials or colors used for signage.

CORNER ELEVATION

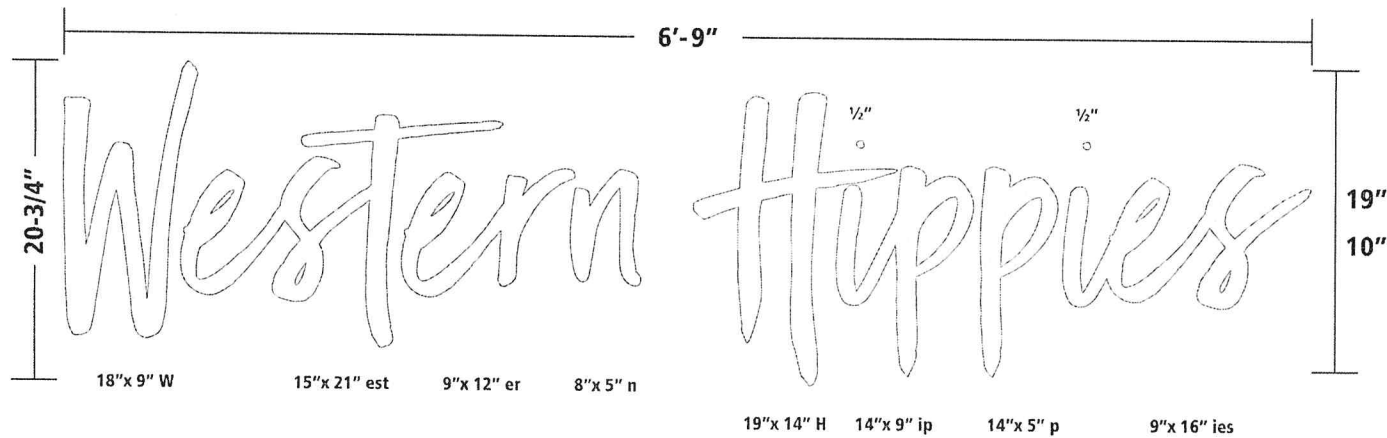

SIDE DETAIL

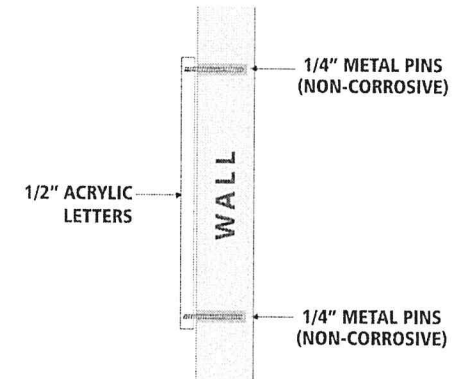

SCOPE OF WORK:


MANUFACTURE & INSTALL (1) SET OF ROUTED ACRYLIC WESTERN HIPPIES LETTERS. LETTERS MOUNTED DIRECTLY TO FASCIA.

- ROUTED FROM 1/2" ACRYLIC, PAINTED MATTHEWS SATIN WHITE.


COLORS:

☐ MATTHEWS SATIN WHITE

FRONT ELEVATION

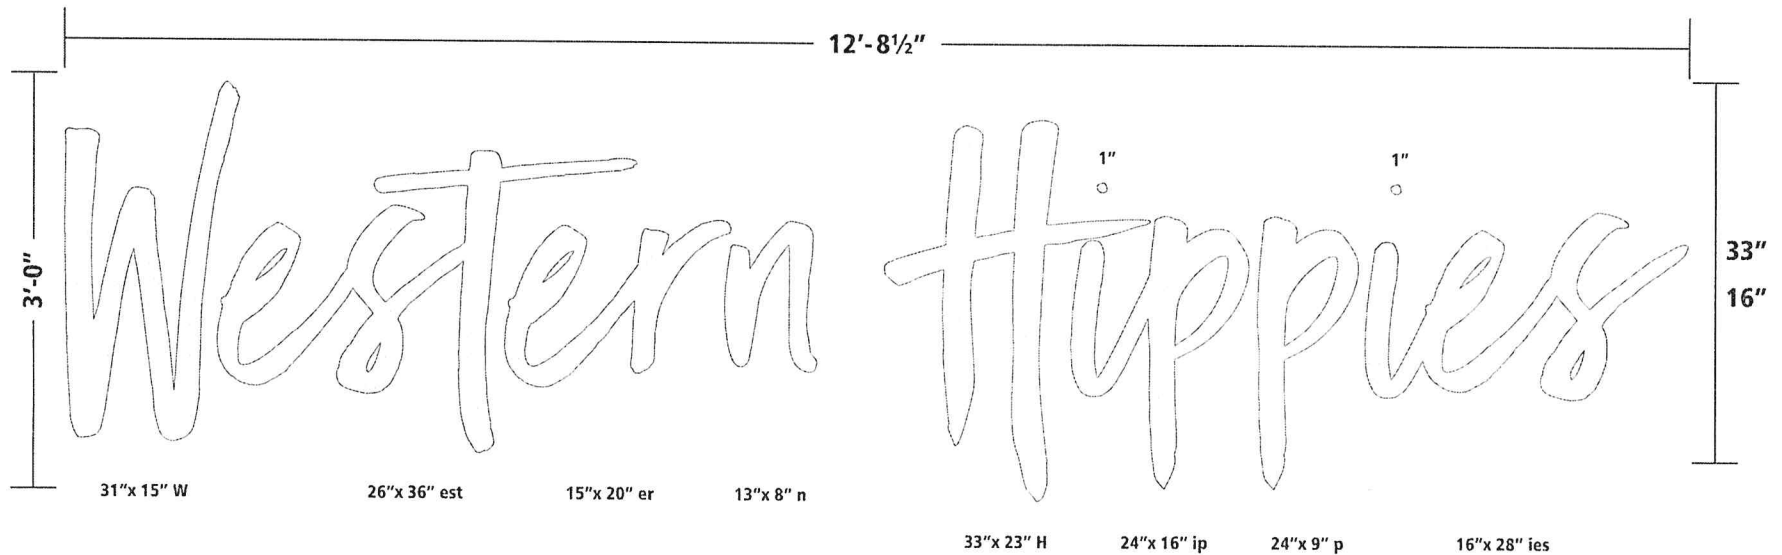

SIDE DETAIL

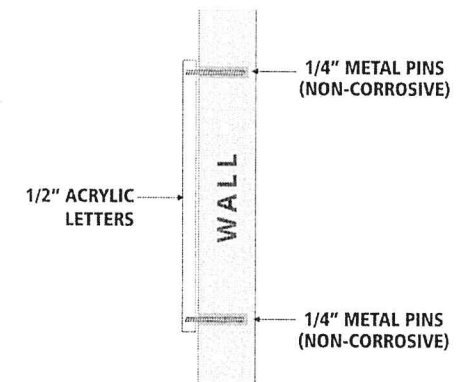

SCOPE OF WORK:


MANUFACTURE & INSTALL (1) SET OF ROUTED ACRYLIC WESTERN HIPPIES LETTERS. LETTERS MOUNTED DIRECTLY TO FASCIA.

- ROUTED FROM 1/2" ACRYLIC, PAINTED MATTHEWS SATIN WHITE.


COLORS:

☐ MATTHEWS SATIN WHITE

Scale: 1-1/2"=1'-0"

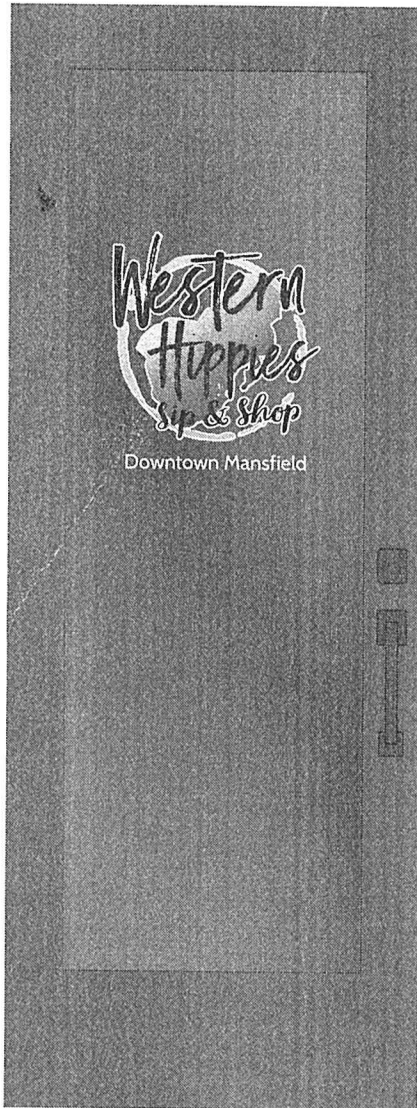

Scale: 3/4"=1'-0"

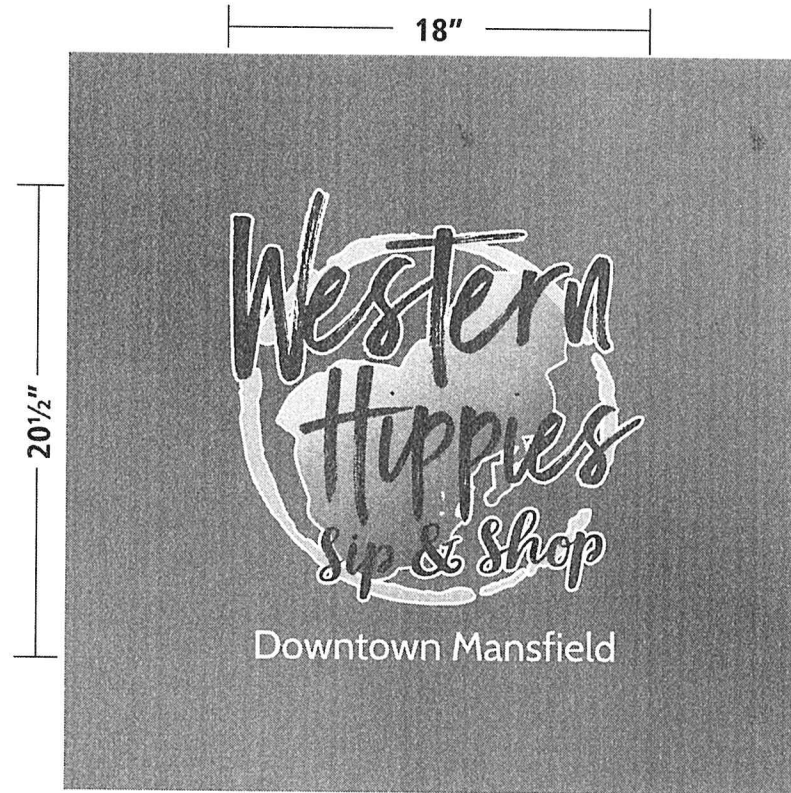

SCOPE OF WORK:

MANUFACTURE & INSTALL (1) SET OF WESTERN HIPPIES READY-TO-APPLY PRINTED DOOR VINYL AS SHOWN.

GLOBAL SIGNS INC.
LET US HELP BUILD YOUR IMAGE

5105 E. CALIFORNIA PKWY. FORT WORTH, TEXAS 76028 - 817.836.1123

DRAWING: 9319D-21
REVISION: 1
DATE: 6-21-21
SALES: KRISTIAN BAKER
ART: TIM DAVIS

PROJECT:

WESTERN HIPPIES
101 NORTH MAIN STREET
MANSFIELD, TX. 76063

CUSTOMER SIGNATURE:

This drawing is the property of Global Signs Inc and has been furnished in confidence for bidding purposes only. No part of this drawing shall be replicated, duplicated, distributed, made available to others or used to any other extent, without written permission from Global Signs Inc. Any individual, company, firm or corporation who receives this document, however obtained, is to adhere to these restrictions. Failure to comply could result in the appropriate legal action being taken.

This drawing is conceptual only & for convenience of reference. It should not be relied upon as an exact representation of sizes, materials or colors used for signage.