





Subject Property

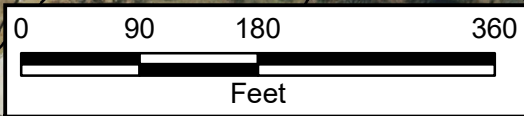


ZBA #21-008

This information is for illustrative purposes only. Not for design or development purposes. Site-specific studies may be required to obtain accurate feature locations. Every effort is made to ensure the information displayed here is accurate; however, the City of Mansfield makes no claims to its accuracy or completeness.

7/9/2021

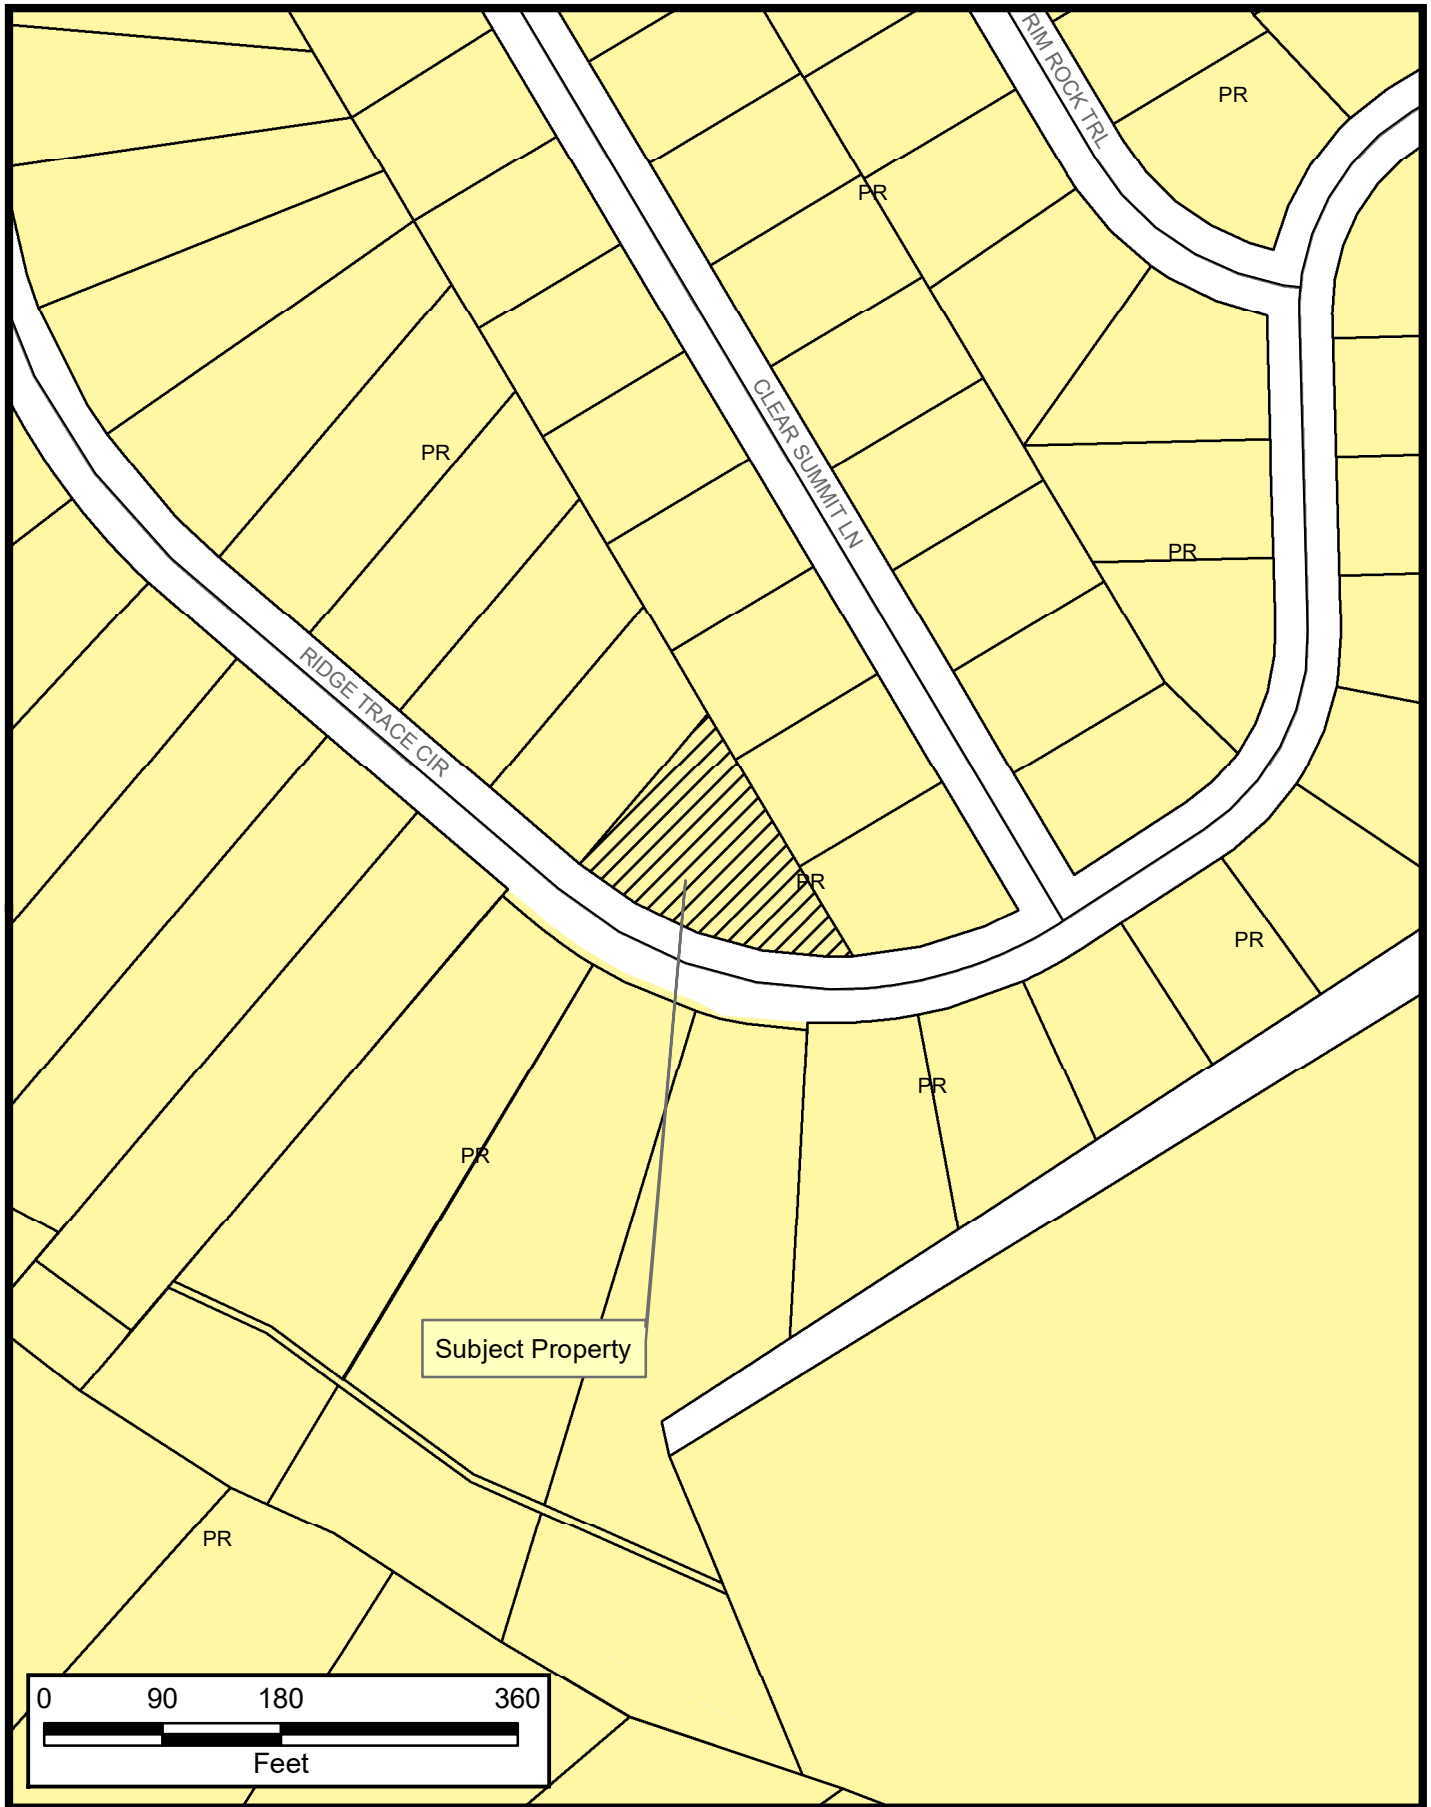

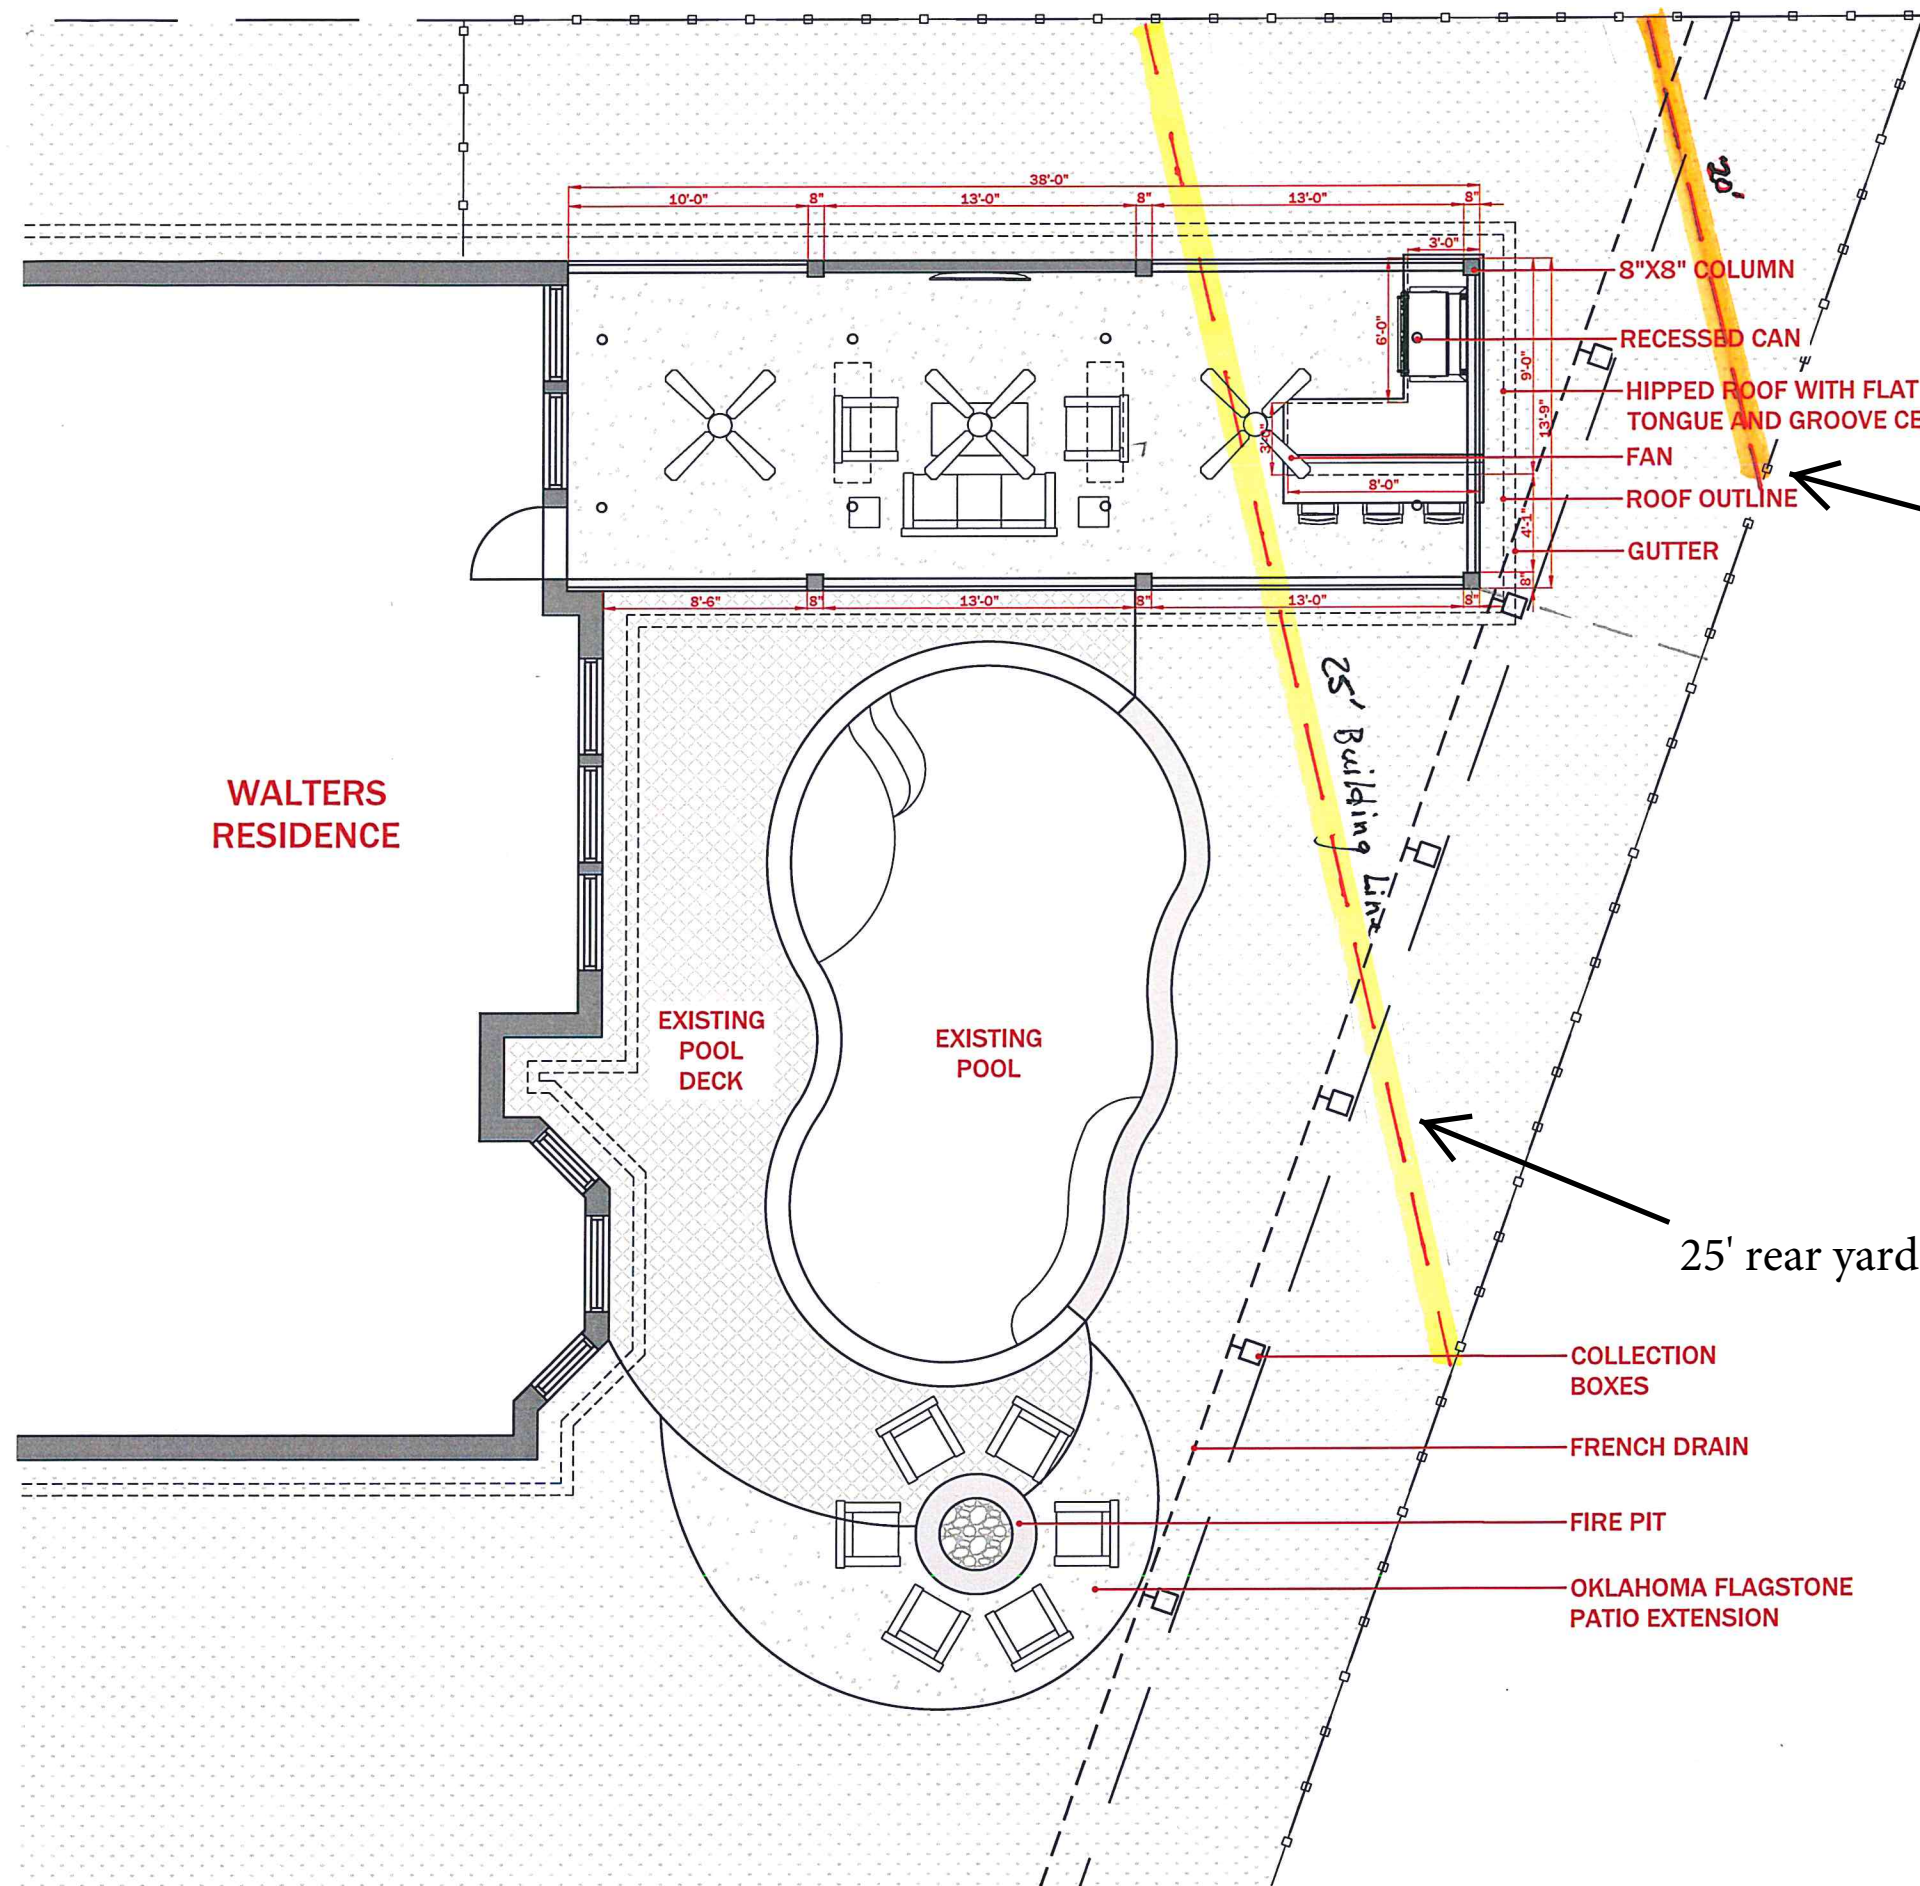

IMPORTANT NOTE:

CONTRACTOR MUST VERIFY AND COORDINATE DIMENSIONS BETWEEN ALL DRAWINGS IN ORDER TO FIX ANY DISCREPANCY, PRIOR TO START THE PROJECT. ANY DEVIATION OR DISCREPANCY ON THESE DRAWINGS MUST BE ATTENDED AND RESOLVED BEFORE CONTINUING THE CONSTRUCTION.

20' line to establish rear lot line

25' rear yard setback from rear lot line

WALTERS RESIDENCE

RIDGE TRACE CIR.
MANSFIELD, TX 76063

DATE: 5/6/2021
PROJECT NO. TBD

REVISION	DATE
1	
2	
3	
4	
5	
6	

NOTES:
1. ALL DIMENSIONS ARE APPROXIMATE. IN THE EVENT OF A DIFFERENCE BETWEEN THE DRAWN AND WRITTEN DIMENSIONS, THE WRITTEN DIMENSIONS SHALL PREVAIL.

ISSUED FOR PERMIT

PLAN VIEW

SCALE: 1/8"=1'-0"

A1

DRAWN BY: NTV