


EAST ELEVATION

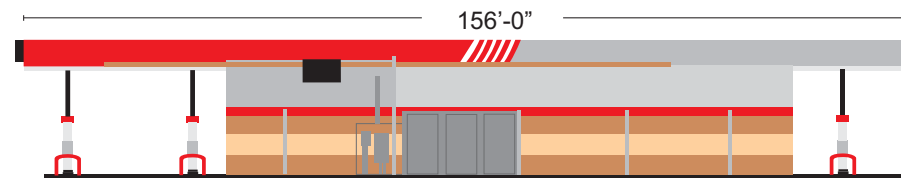


NORTH ELEVATION





WEST ELEVATION




SOUTH ELEVATION

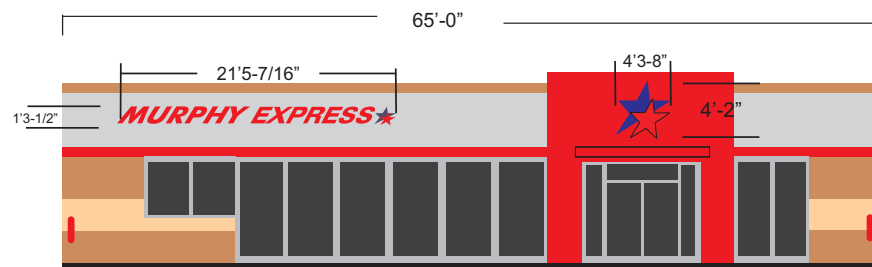

EAST ELEVATION BUILDING ONLY

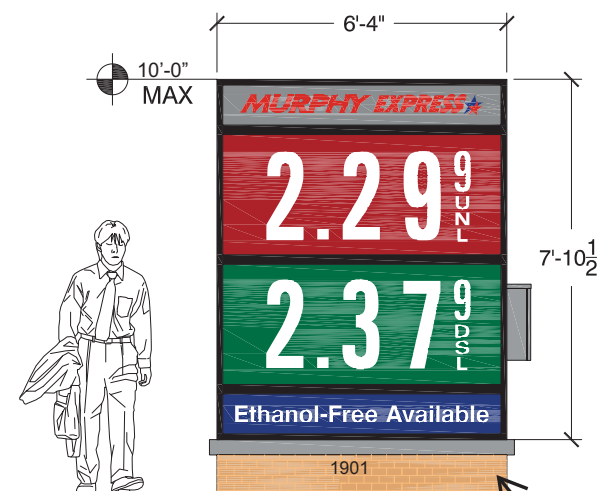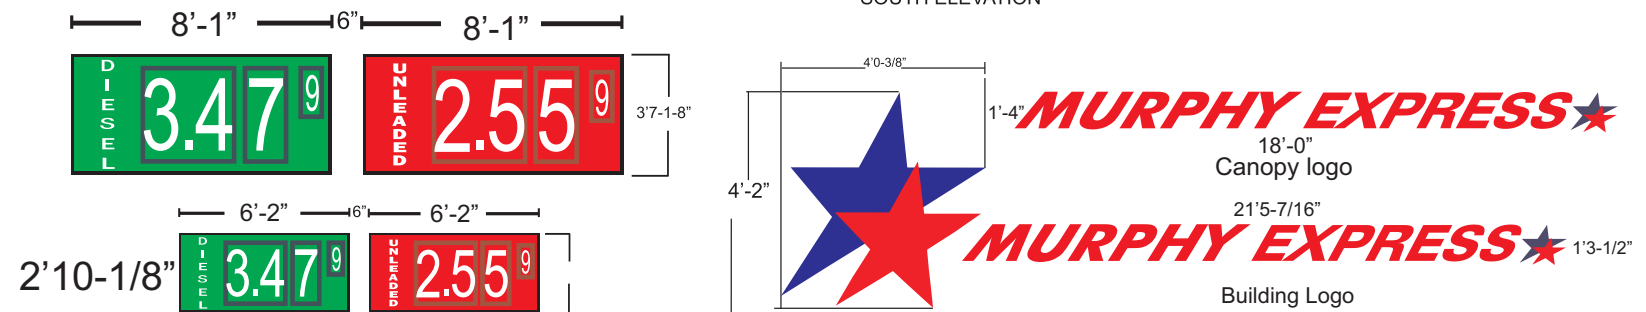

Monument #1 HWY 157

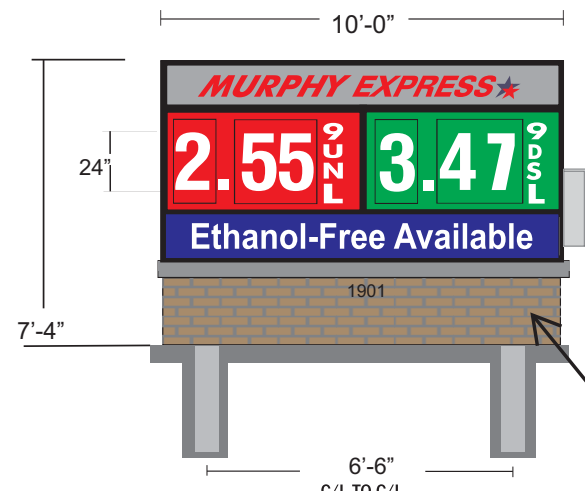

Monument #1 HWY 287

2'-1-1/2" STONE VENEER
'ALDERWOOD STACKED STONE

BUILDING	QTY.	HEIGHT	WIDTH	AREA S.F.	TOTAL S.F.
MURPHY EXPRESS STAR LOGO	1	GRAPHIC AREA		16.80	16.80
MURPHY EXPRESS BLDG. LOGO	1	GRAPHIC AREA		27.71	27.71
CANOPY					
MURPHY EXPRESS CANOPY LOGO SIGN	1	GRAPHIC AREA		24.00	24.00
MEDIUM CANOPY PRICE SIGN	2	3'-7-1-8"	8'-1"	29.05	58.10
SMALL CANOPY PRICE SIGNS	2	2'-10-1-8"	6'-2"	17.54	35.08
Monument #1 HWY 287					
UNL/DSL/Ethanol	1	5'-0"	10'-0"	50.00	50.00
Monument #1 HWY 157					
UNL/DSL/Ethanol	1	8'-0-1-2"	6'-2-1-2"	49.93	49.93
				Total:	261.62

2'-4" STONE VENEER 'ALDERWOOD
STACKED STONE

**National Signs
&
Service**

Sign Installation Group, Inc.

799 Greenbriar Rd.
Fate, TX. 75132

972-772-4901
Fax 972-772-5037

CLIENT:

MURPHY USA

ADDRESS:

NEC Hwy 287 & Hwy 157
Mansfield, Texas

DATE:

5/20/2021

DESIGNER:

SPW

PROJECT MANAGER:

ELECTRONIC FILE NAME:

21082

APPROVAL DATE:

PAGE #

REV1

CLIENT SIGNATURE: