

( IN FEET )
1 inch = 50 ft.

DAVIES GROUP ARCHITECTS

> 109 South U.S. Highway 183 Leander, Texas 78641 Voice 512-259-4175 Fax 512-259-4604

> > ©DGA Architects

This set is for preliminary review for regulatory agencies and not for construction.

**Mansfield Site** 

Lot 1Block 1 N. Miller Road and Cannon Road Mansfield, Texas 76063

Serenity Management Services of America, Inc. 800 West Arbrook Blvd. Suite 210 Arlington, Texas 76015


Case No. ZC #07-006
Landscape Plan Serenity at Mansfield
Being 15.862 acres situated in the
William Howard Survey, Abstract No. 690
City of Mansfield, Tarrant County, Texas

May 1, 2007 1 Lot

Revised: August 27, 2008 Revised: July 30, 2008 Revised: June 18, 2007 Revised: June 4, 2007 Revised: May 1, 2007 Revised: March 9, 2007 December 27, 2006 Landscape Plan

Landscape Plan

LD 1 1

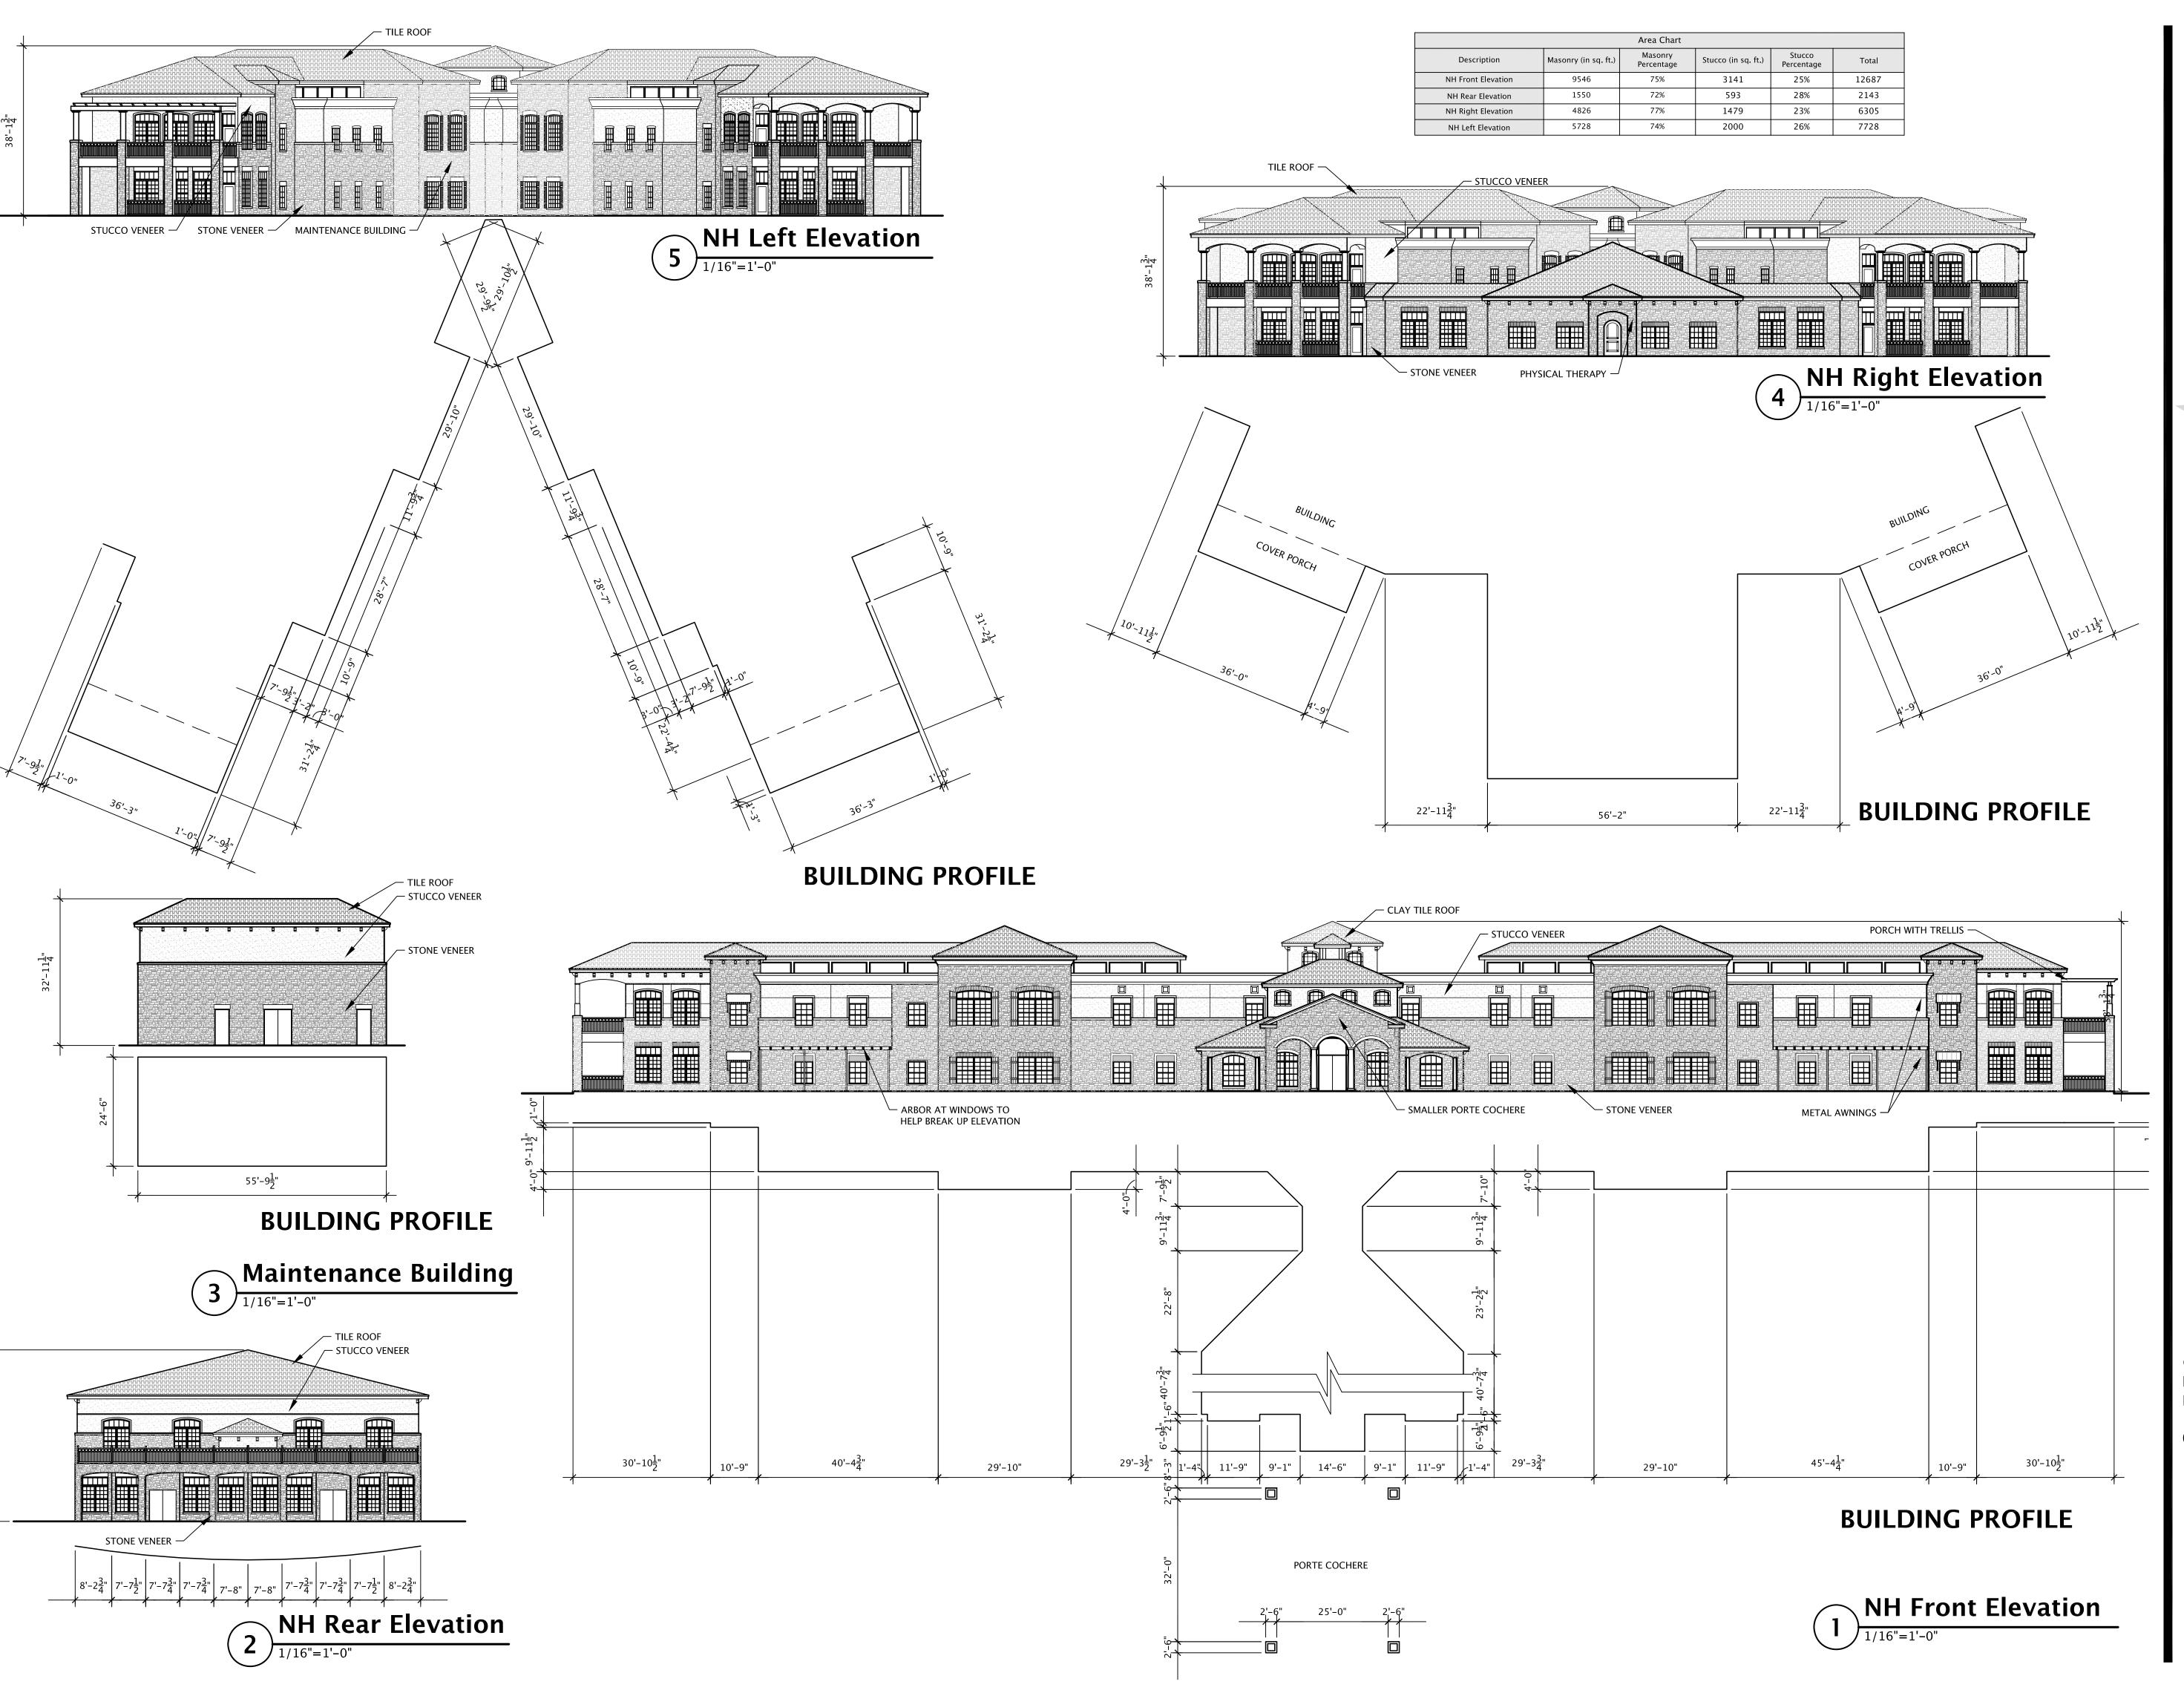



109 South U.S. Highway 183 Leander, Texas 78641 Voice 512-259-4175 Fax 512-259-4604

©DGA Architects



## **Mansfield Site**

Lot 1Block 1 N. Miller Road and Cannon Road Mansfield, Texas 76063


Serenity Management Services of America, Inc. 800 West Arbrook Blvd. Suite 210 Arlington, Texas 76015

Case No. ZC #07-006 Landscape Plan Serenity at Mansfield Being 15.862 acres situated in the William Howard Survey, Abstract No. 690 City of Mansfield, Tarrant County, Texas

May 1, 2007 1 Lot

Revised: August 27, 2008
Revised: July 30, 2008
Revised: June 18, 2007
Revised: June 4, 2007
Revised: May 1, 2007
Revised: March 9, 2007
December 27, 2006

Elevations

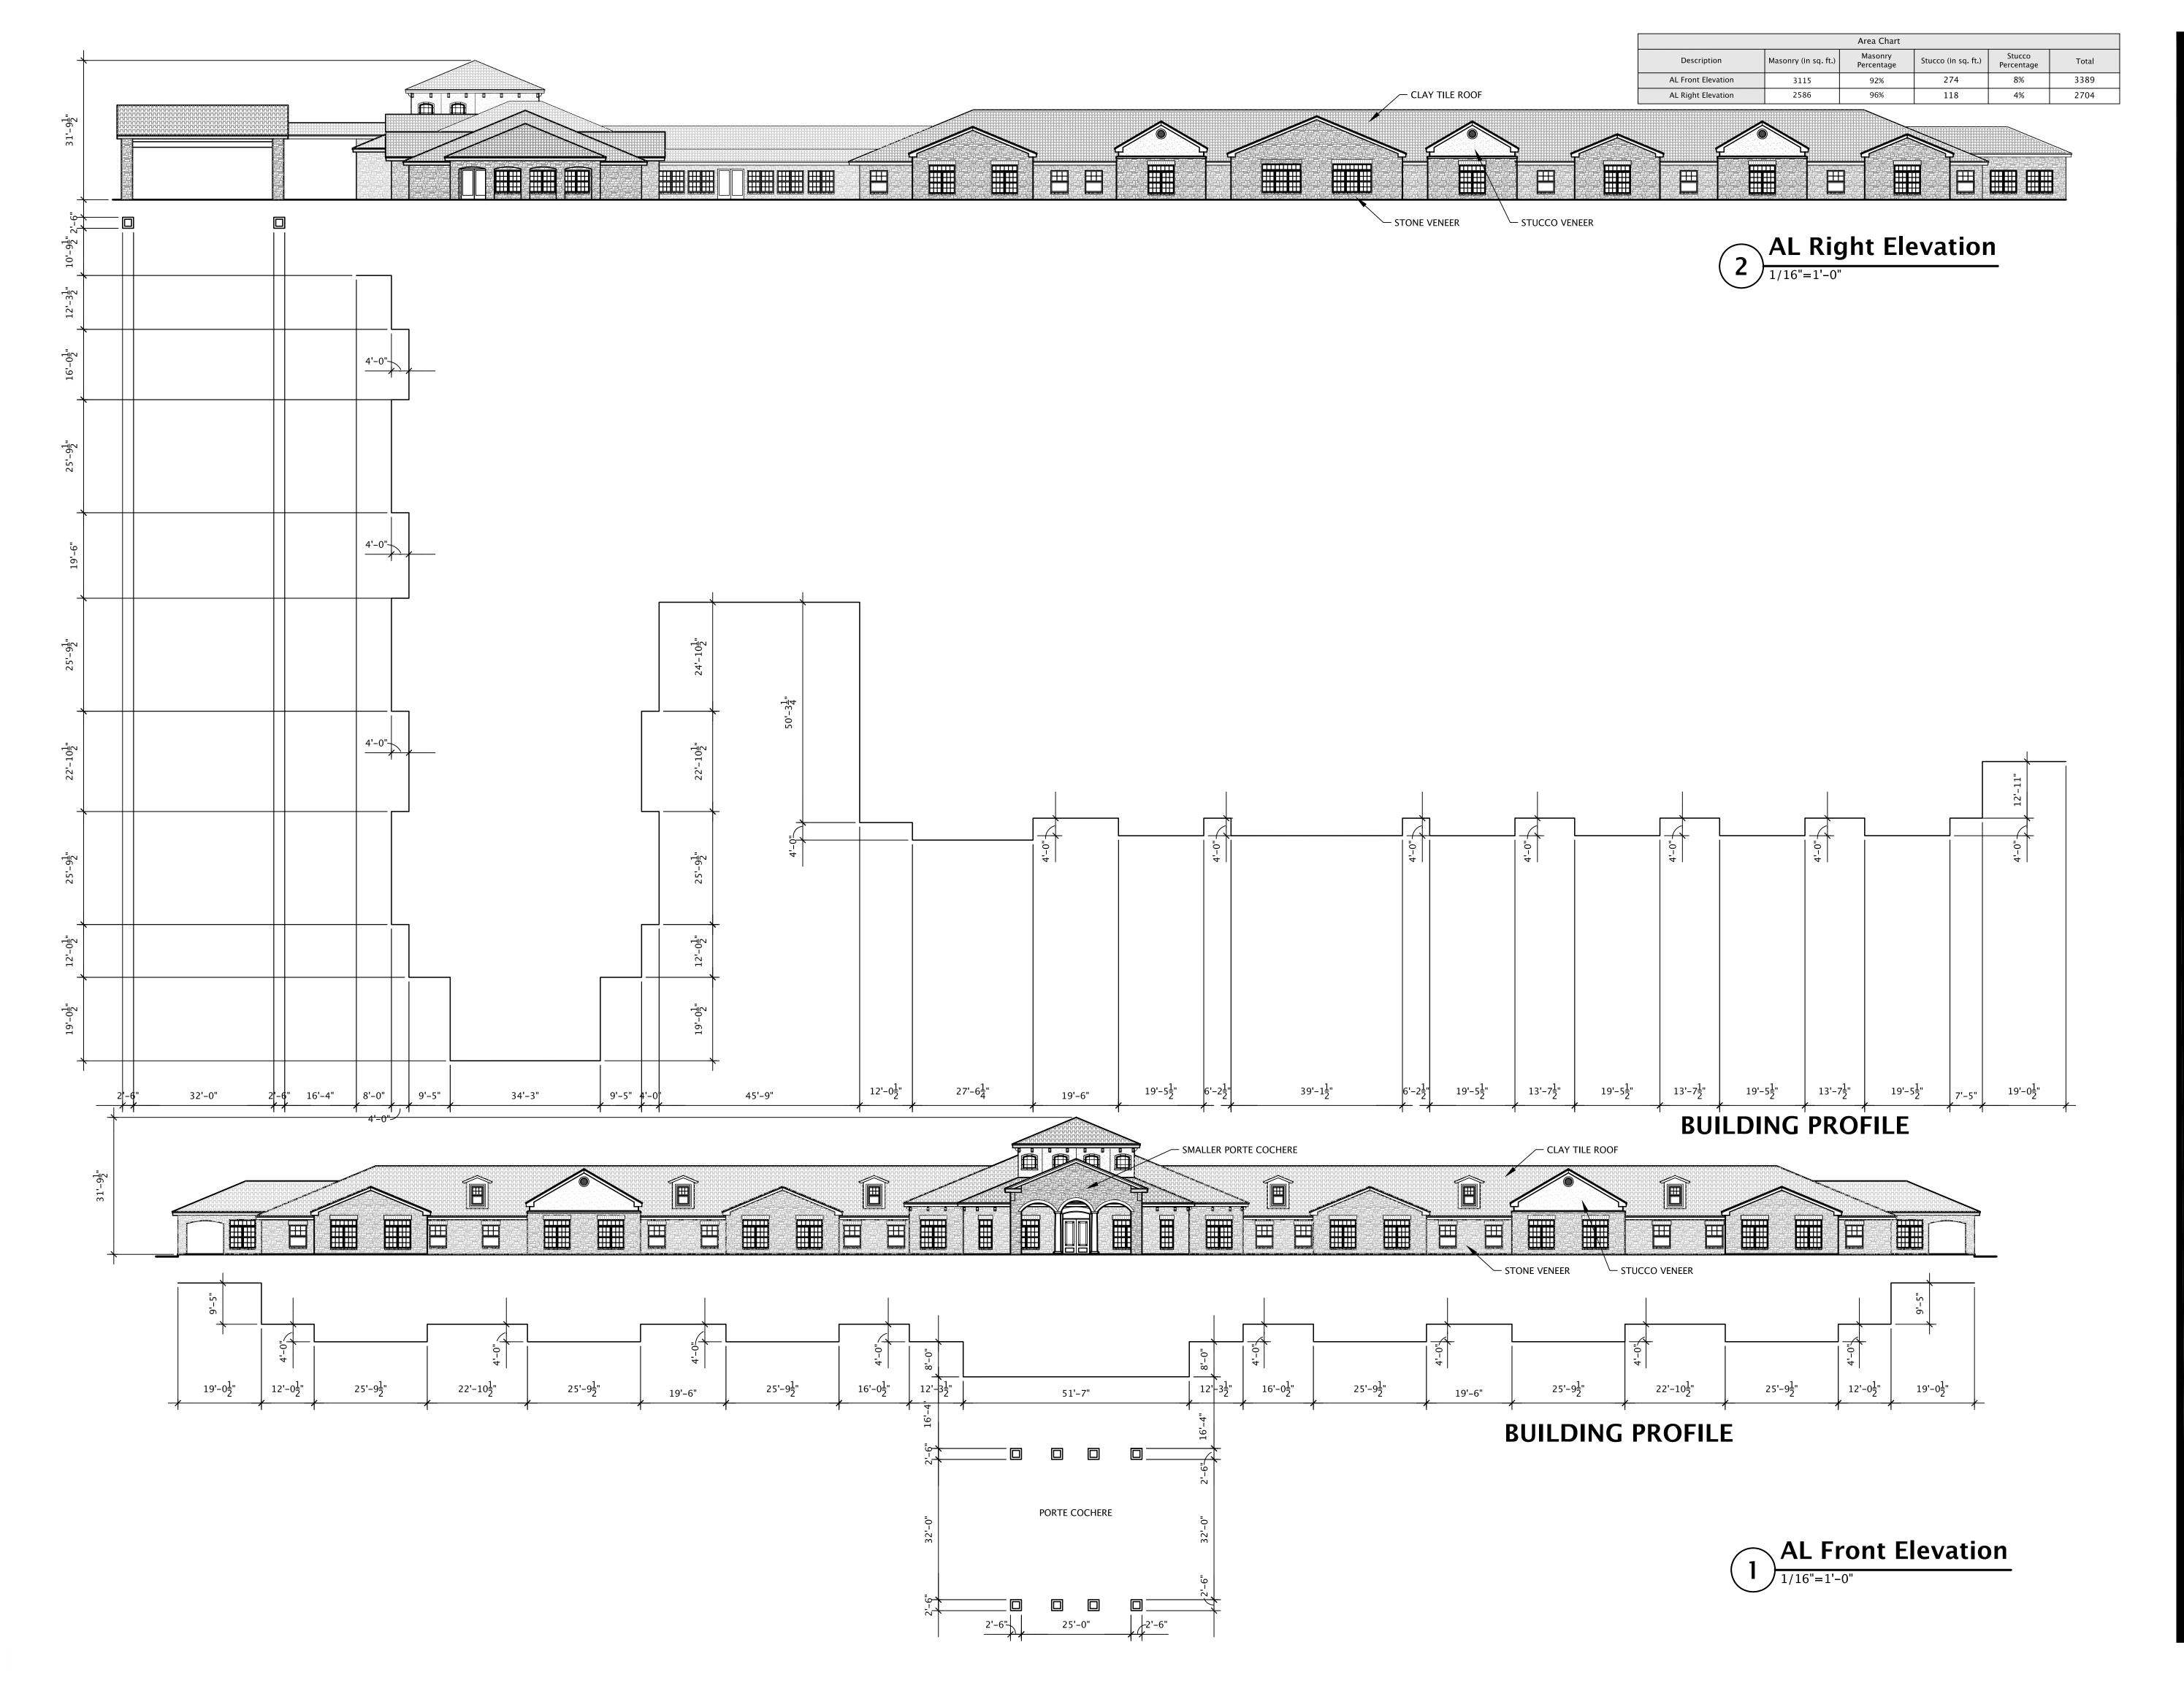



109 South U.S. Highway 183 Leander, Texas 78641 Voice 512-259-4175 Fax 512-259-4604

©DGA Architects



## **Mansfield Site**

Lot 1Block 1
N. Miller Road and Cannon Road
Mansfield, Texas 76063

Serenity Management Services of America, Inc. 800 West Arbrook Blvd. Suite 210 Arlington, Texas 76015

Case No. ZC #07-006
Landscape Plan Serenity at Mansfield
Being 15.862 acres situated in the
William Howard Survey, Abstract No. 690
City of Mansfield, Tarrant County, Texas

May 1, 2007 1 Lot

1 Lot
Revised: August 27, 2008
Revised: July 30, 2008
Revised: June 18, 2007
Revised: June 4, 2007
Revised: May 1, 2007
Revised: March 9, 2007
December 27, 2006

Elevations P 2