

PRODUCT LIST		
SQ. FT.	QTY	ITEM
EXTERIOR BUILDING SIGNS		
A	44.5	1 TATEYAMA
B	64	2 WALL SIGNS
INTERIOR SIGNS AND WINDOW VINYL		
C	3.2	1 ATM INTERIOR WINDOW SIGN
G	N/A	TBD WINDOW VINYL
EXTERIOR GROUND SIGNS		
M	34.4	2 DF MONUMENT SIGNS


A DEVIATION IS REQUESTED TO ALLOW WALL SIGNAGE ON THREE ELEVATIONS, AS SHOWN, DUE TO THE UNIQUE BUILDING ORIENTATION.



Job Location: 41869
 E. Broad St. & Matlock Rd.,
 Mansfield, TX 76063
Date: June 21, 2021




D-ORDER# 102182.07 TDP
Project Mgr.: Jennifer Hayes
 jennifer.hayes@cummingsigns.com
 Page: 1 of 9

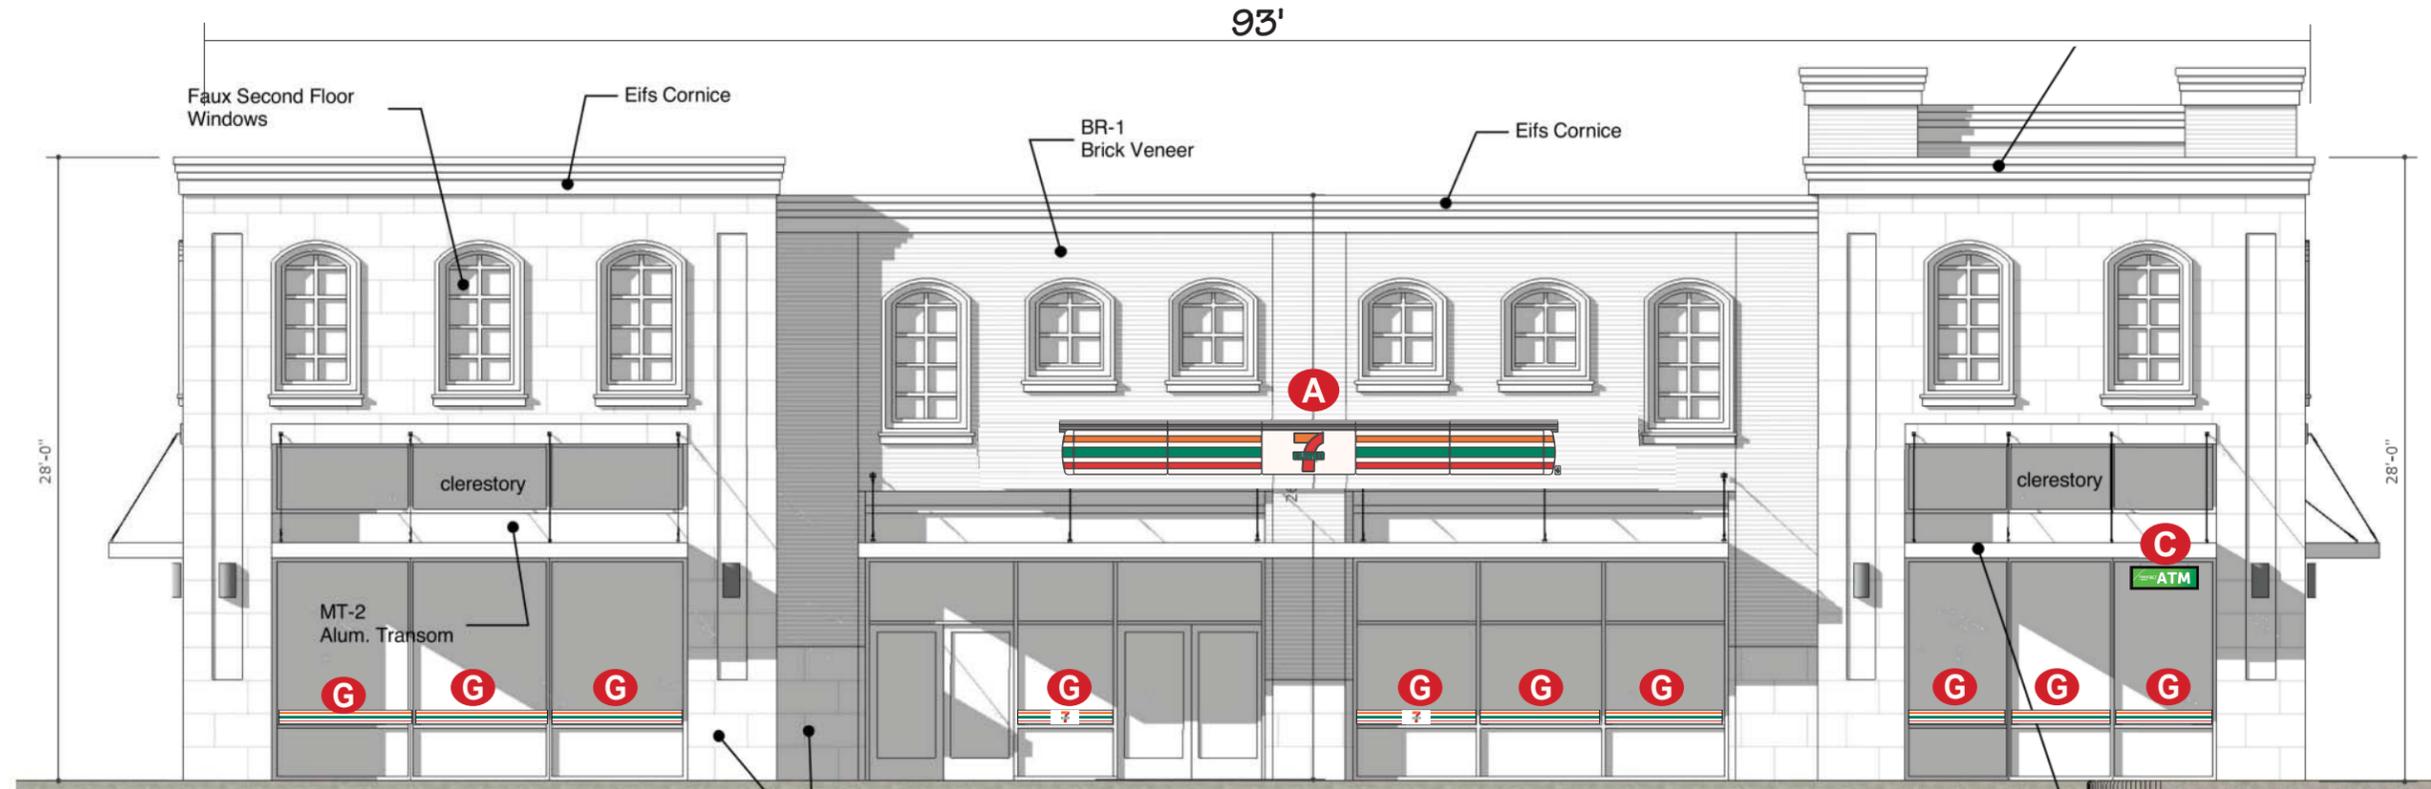

FRONT ENTRANCE

50'

PROPOSED: 44.5 SQ. FT.
 NOTE: SF IS NOT RESTRICTED.
 NTE 75% OF BLDG. WIDTH

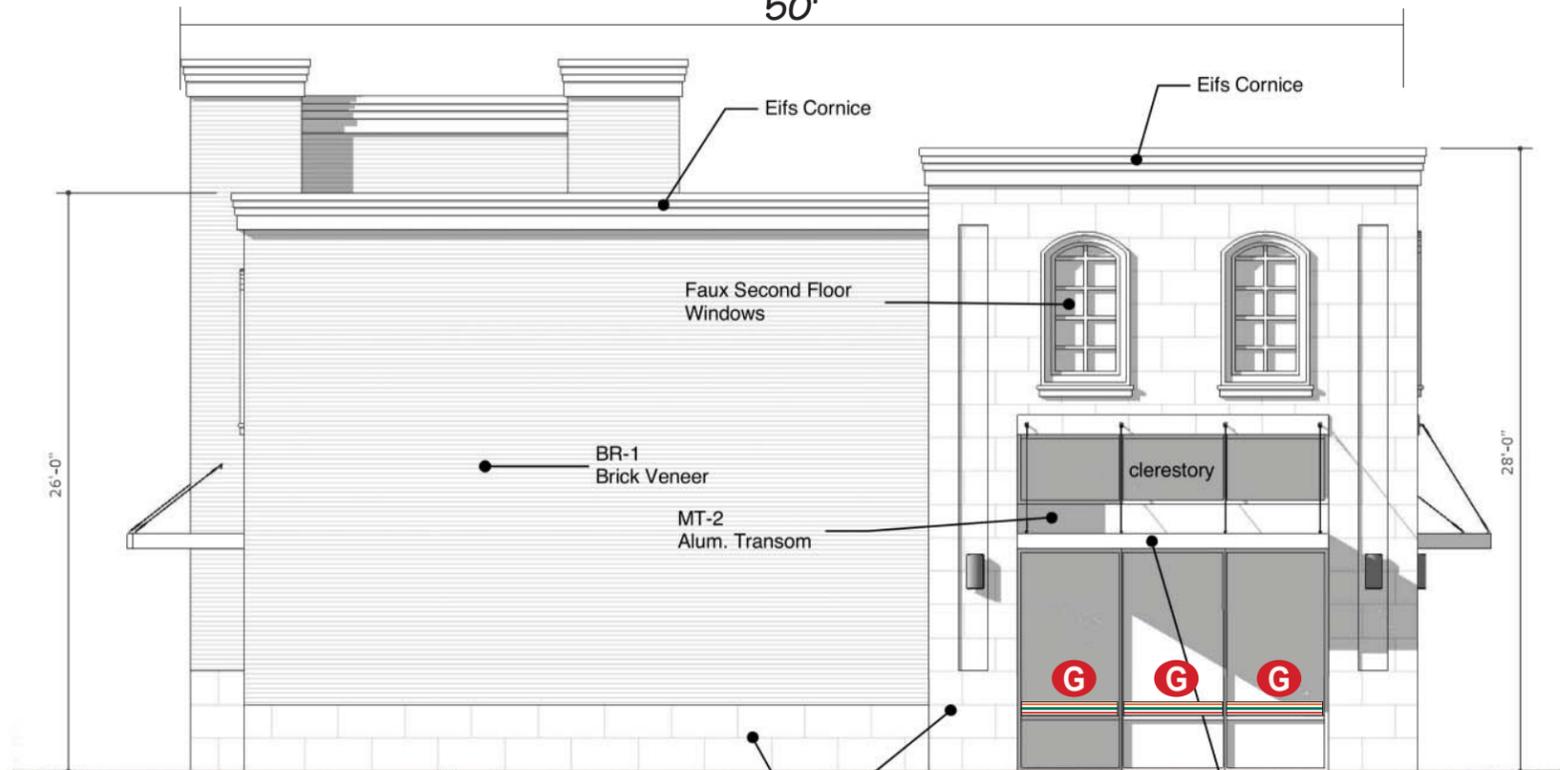


LEFT SIDE

CASE# SUP#20-019 EXHIBIT E

Job Location: 41869
 E. Broad St. & Matlock Rd.,
 Mansfield, TX 76063
Date: June 21, 2021




D-ORDER# 102182.07 TDP
Project Mgr.: Jennifer Hayes
 jennifer.hayes@cummingsigns.com
 Page: 2 of 9

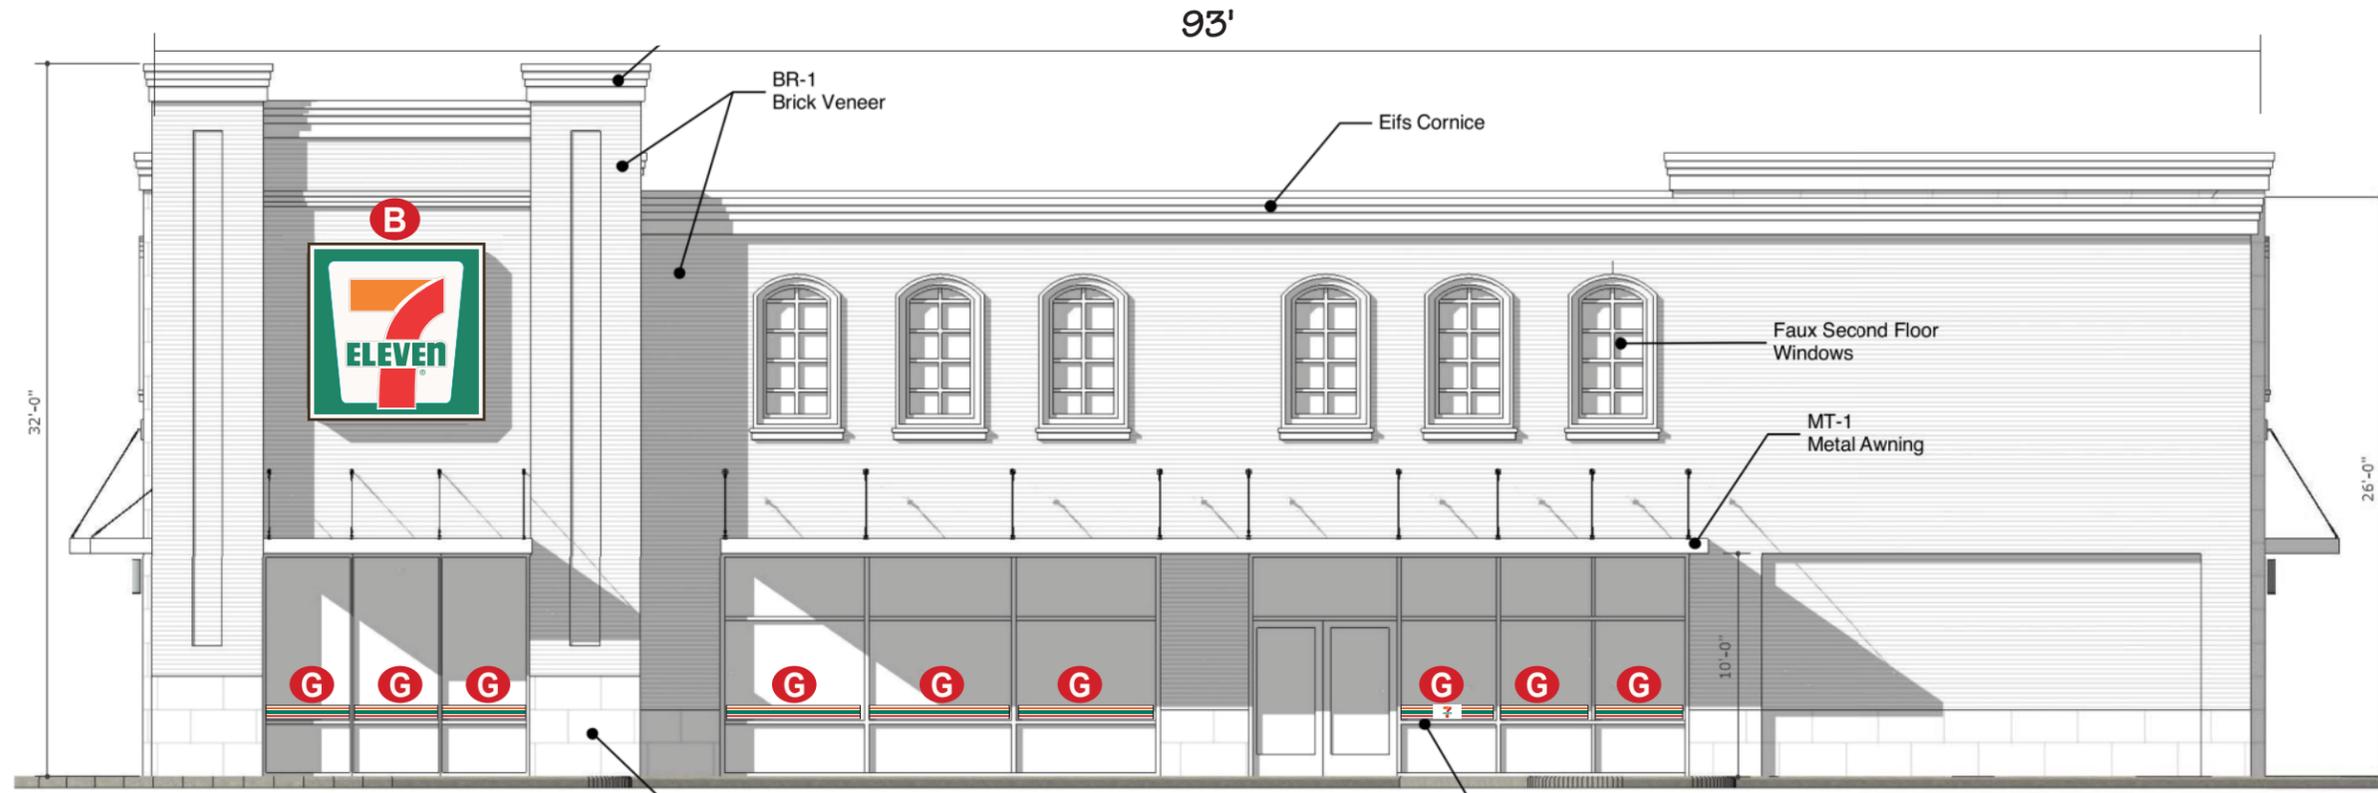

REAR

PROPOSED: 64 SQ. FT.
 NOTE: SF IS NOT RESTRICTED.
 NTE 75% OF BLDG. WIDTH

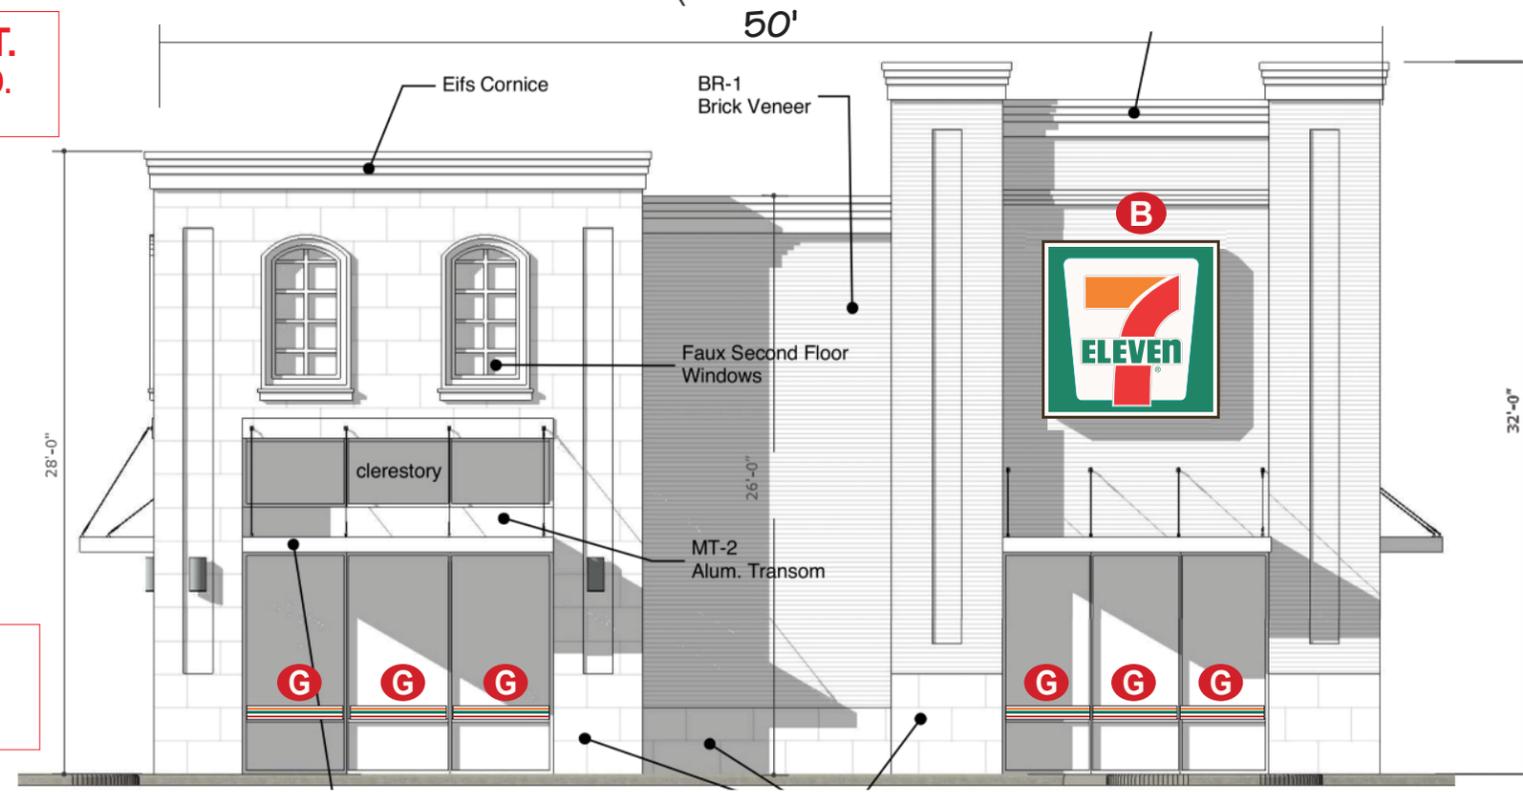


RIGHT SIDE

PROPOSED: 64 SQ. FT.
 NOTE: SF IS NOT RESTRICTED.
 NTE 75% OF BLDG. WIDTH




A

FASCIA SIGNAGE MANUFACTURED BY TATEYAMA.
THIS ARTWORK NOT TO BE USED FOR PRODUCTION.

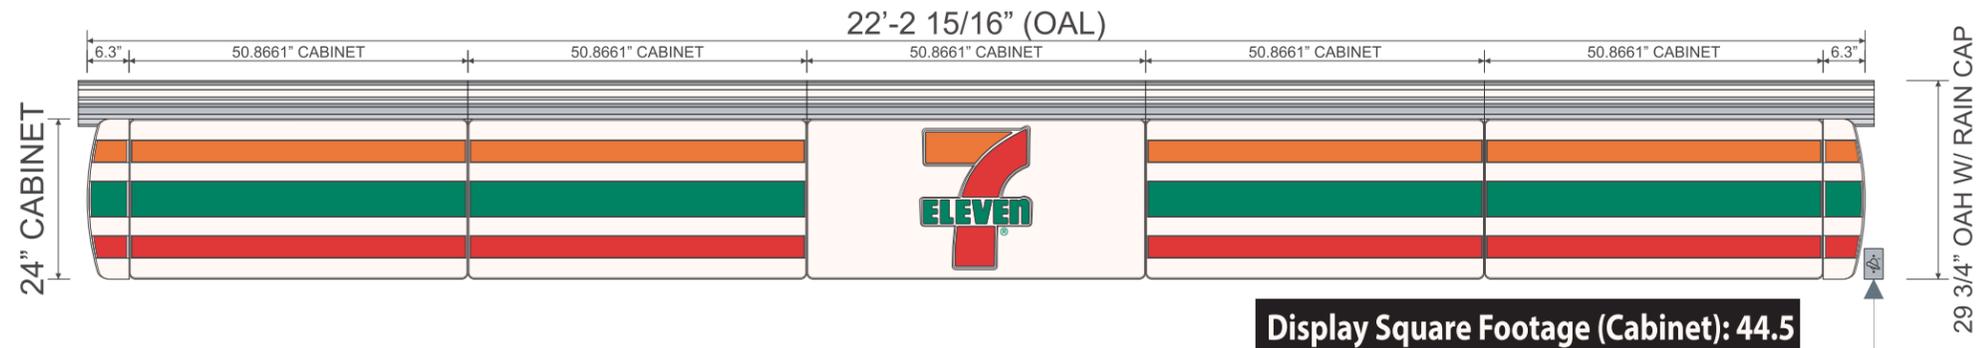

ELECTRICAL NOTE: EXPOSED EXTERIOR 20 AMP WEATHERPROOF ELECTRICAL DISCONNECT REQUIRED WITHIN VISUAL RANGE OF SIGN REQUIRED FOR EVERY 16 AMPS OF SIGNAGE. ACTUAL NUMBER OF CIRCUITS TO BE DETERMINED BY A LICENSED ELECTRICAL CONTRACTOR. ACTUAL LOCATION OF BOX MAY VARY. CIRCUITS AND SWITCH TO BE PROVIDED BY OTHERS. INPUT VOLTAGE - 120V ALL SIGNAGE WILL BE (U.L.) 48STD COMPLIANT.

SIGN CABINET & WALL MOUNT DETAIL

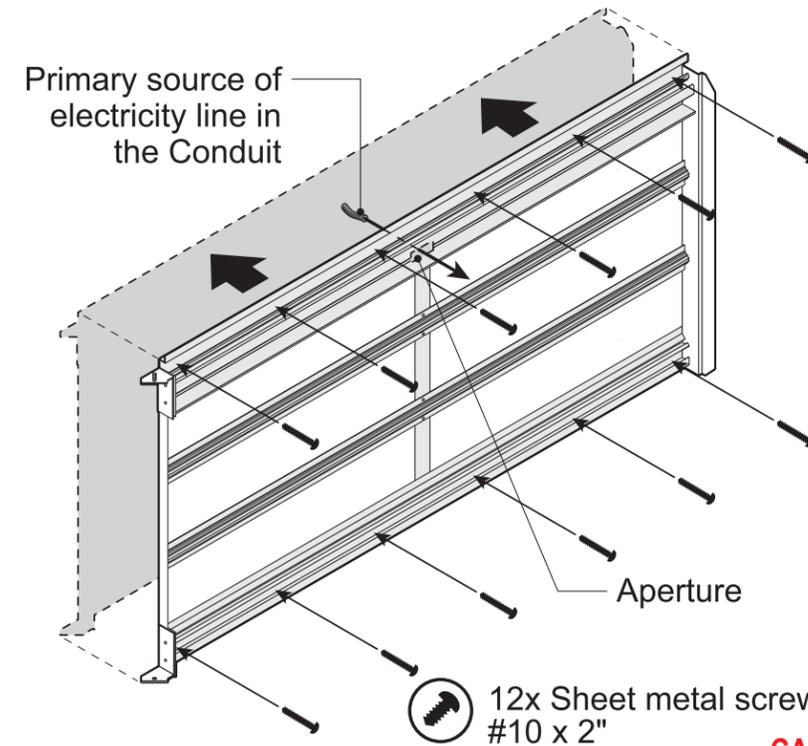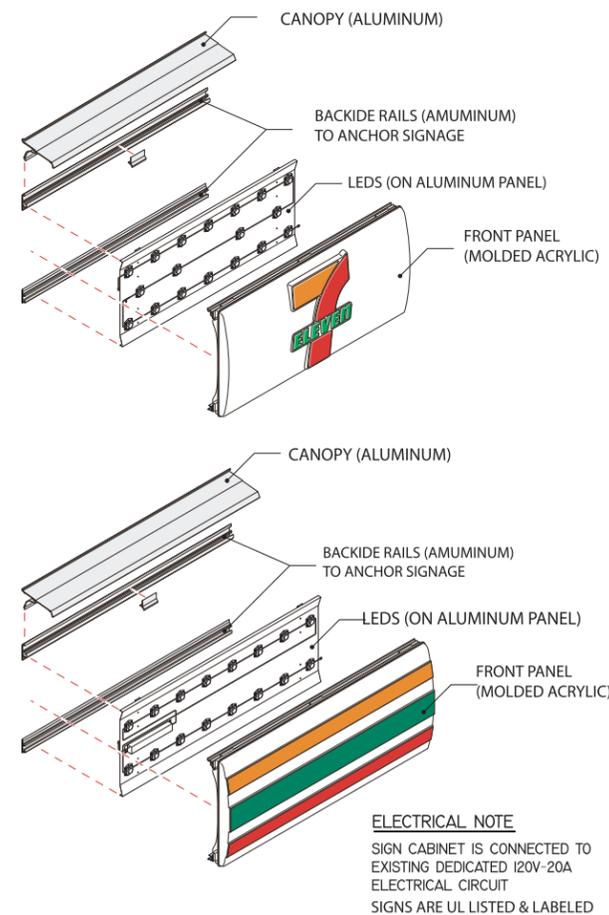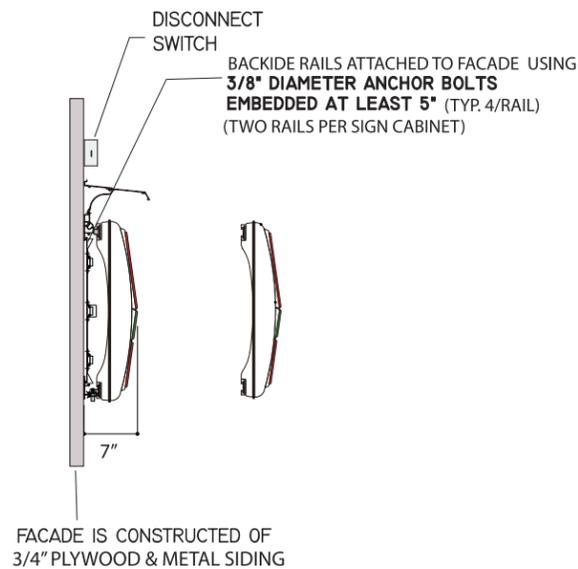


CASE# SUP#20-019
EXHIBIT E

Job Location: 41869
E. Broad St. & Matlock Rd.,
Mansfield, TX 76063
Date: June 21, 2021




D-ORDER# 102182.07 TDP
Project Mgr.: Jennifer Hayes
jennifer.hayes@cummingsigns.com
Page: 4 of 9

B

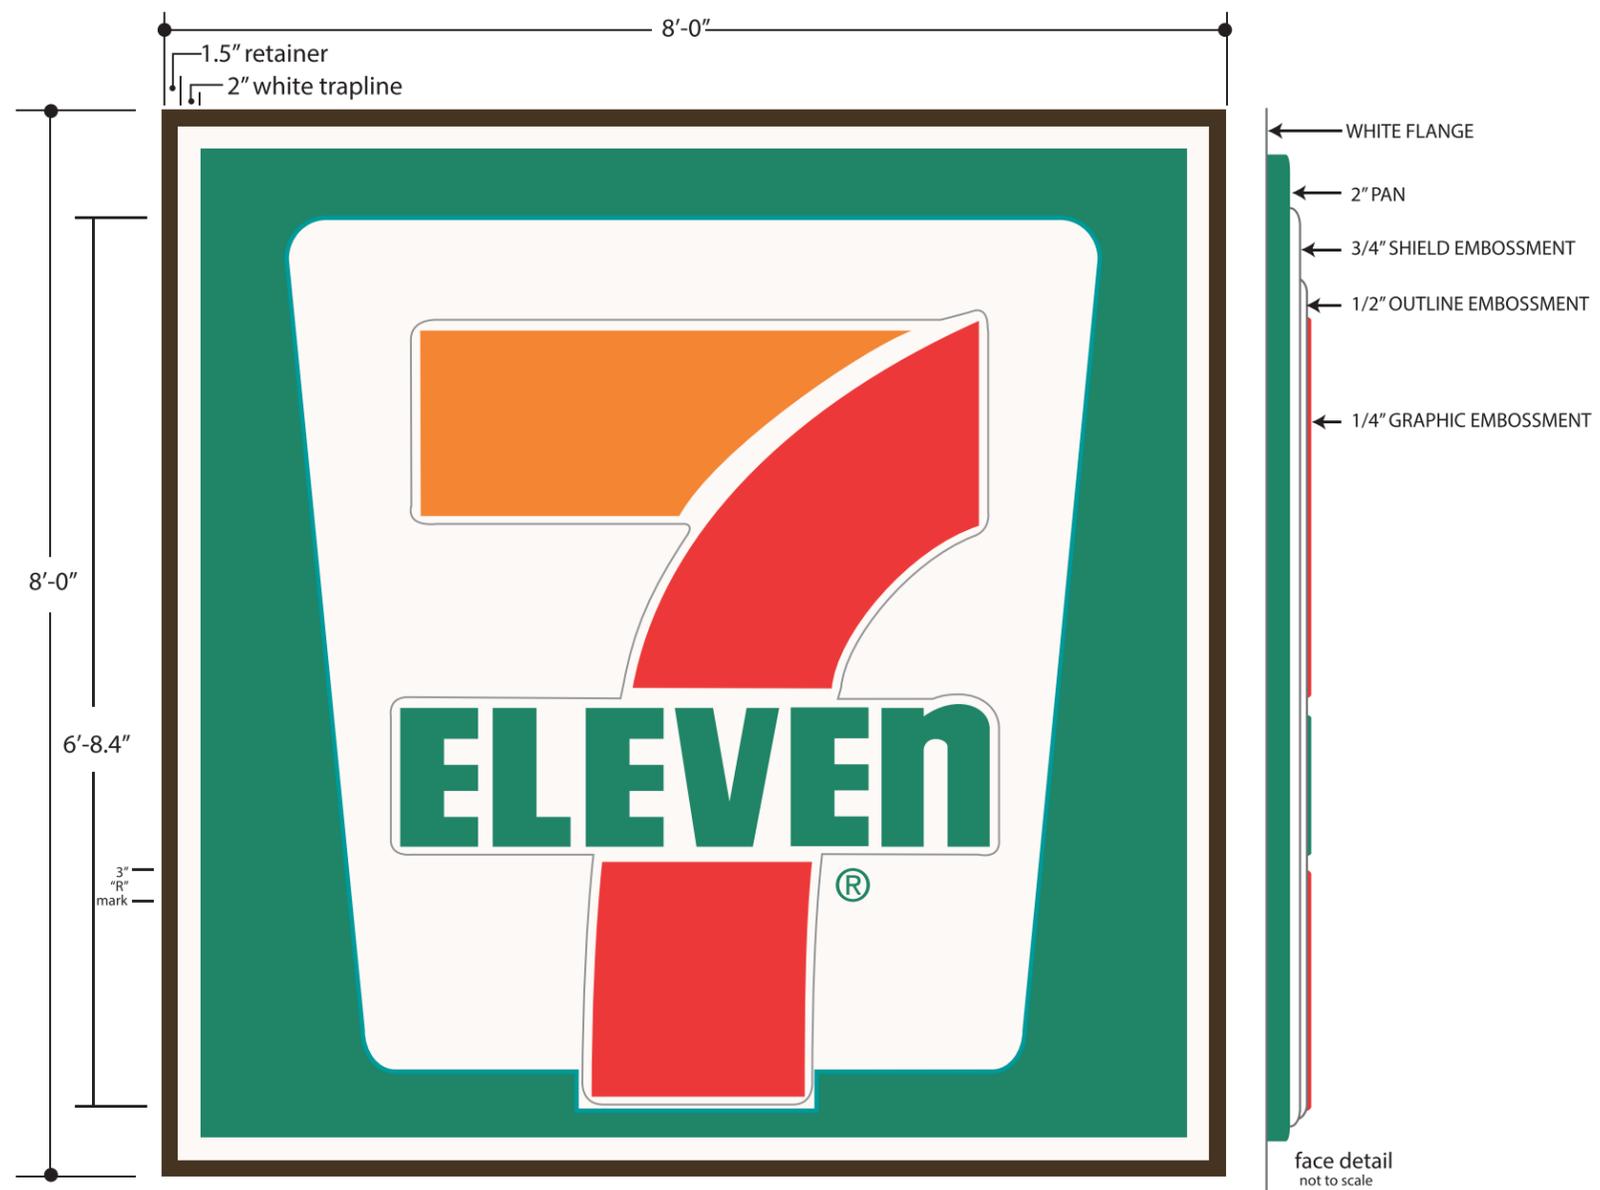

- SINGLE FACE INTERNALLY ILLUMINATED WALL SIGNS.
 - LED ILLUMINATION.
 - 5 1/2" EXTRUDED ALUMINUM CABINET & RETAINERS PAINTED BRONZE.
 - FORMED POLYCARBONATE FACES WITH EMBOSSED GRAPHICS.
 - TRAPLINE PROPORTIONAL TO LOGO FIELD.
 - WALL SIGNS TO UTILIZE SAME TOOLING AS PYLON FAMILY.
- | | |
|--|------------|
| | 3M 3630-26 |
| | 3M 3630-33 |
| | 3M 3630-44 |
| | WHITE |
| | BRONZE |

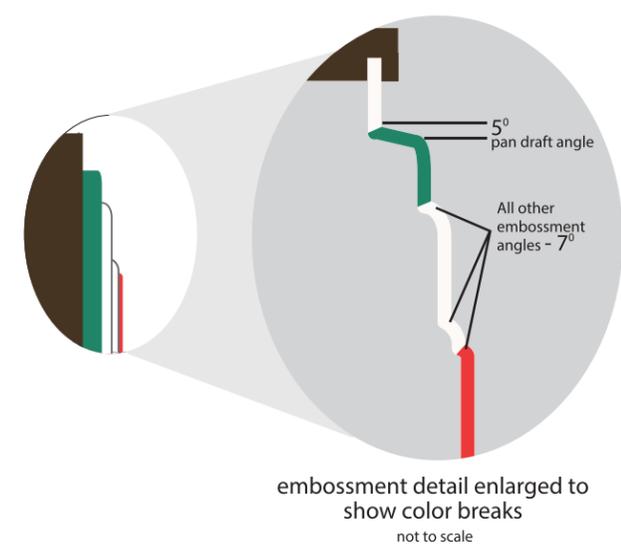

**CASE# SUP#20-019
EXHIBIT E**

Job Location: 41869
E. Broad St. & Matlock Rd.,
Mansfield, TX 76063
Date: June 21, 2021



D-ORDER# 102182.07 TDP
Project Mgr.: Jennifer Hayes
jennifer.hayes@cummingsigns.com
Page: 5 of 9





SPECIFICATIONS
 SF INTERNALLY ILLUMINATED HANGING
 SIGN (INTERIOR)

CABINET:
 EXTRUDED ALUMINUM PAINTED DURANODIC
 BRONZE 313E

FACE:
 3/16" THICK FLAT WHITE POLYCARBONATE
 WITH 1ST SURFACE DIGITAL PRINT IMAGE.

ILLUMINATION:
 GE WHITE LED

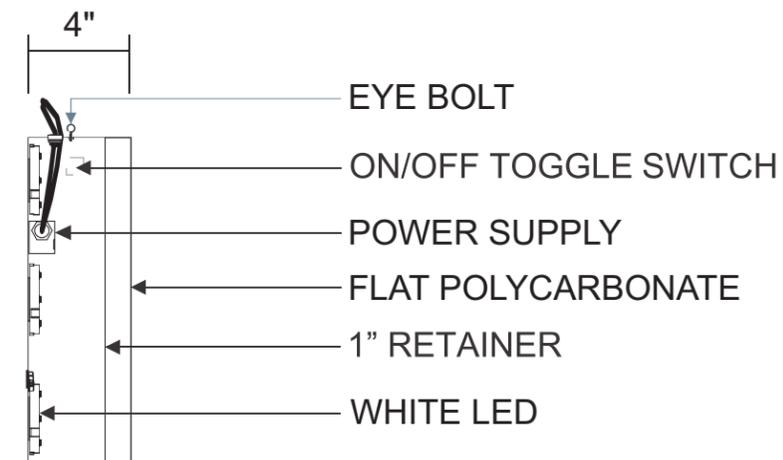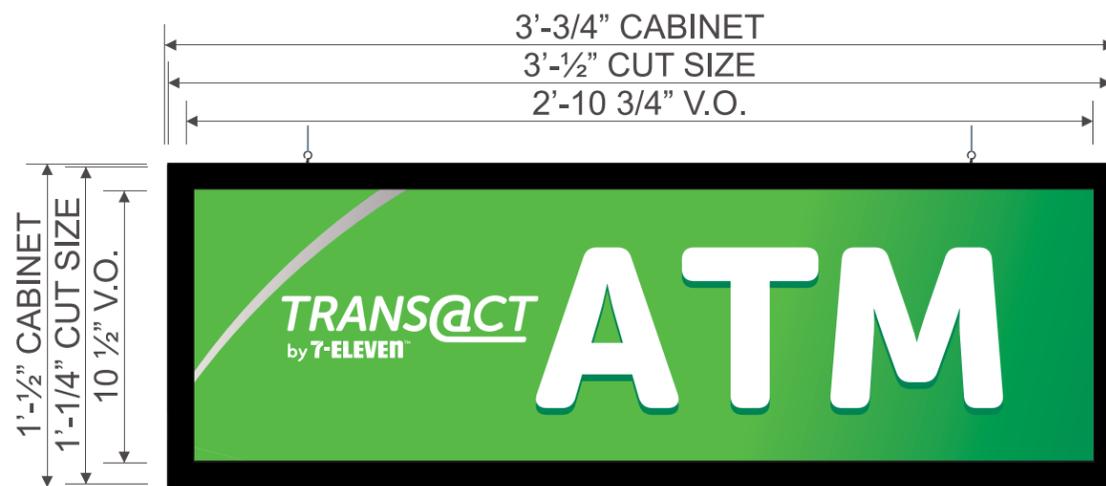

**SHOWN FOR PERMITTING PURPOSES
 ONLY. SIGN PROVIDED BY FCTI.**

Display Square Footage (Cabinet): 3.2

**CASE# SUP#20-019
 EXHIBIT E**

Job Location: 41869
 E. Broad St. & Matlock Rd.,
 Mansfield, TX 76063
Date: June 21, 2021



D-ORDER# 102182.07 TDP
Project Mgr.: Jennifer Hayes
 jennifer.hayes@cummingsigns.com
 Page: 6 of 9



WINDOW VINYL GRAPHICS.
 VINYL GRAPHICS TO BE APPLIED SECOND SURFACE ONTO DESIGNATED STORE WINDOWS.


NOTE: WINDOW GRAPHICS KITS TO BE PROVIDED AND INSTALLED BY OTHERS. NOT PART OF CUMMINGS RESOURCES SCOPE OF WORK.
NOTE : FOR FULL INSTALLATION INSTRUCTIONS, REFER TO 7-ELEVEN SIGNAGE MANUAL.

CASE# SUP#20-019
 EXHIBIT E


Job Location: 41869
 E. Broad St. & Matlock Rd.,
 Mansfield, TX 76063
Date: June 21, 2021




D-ORDER# 102182.07 TDP
Project Mgr.: Jennifer Hayes
 jennifer.hayes@cummingsigns.com
 Page: 7 of 9

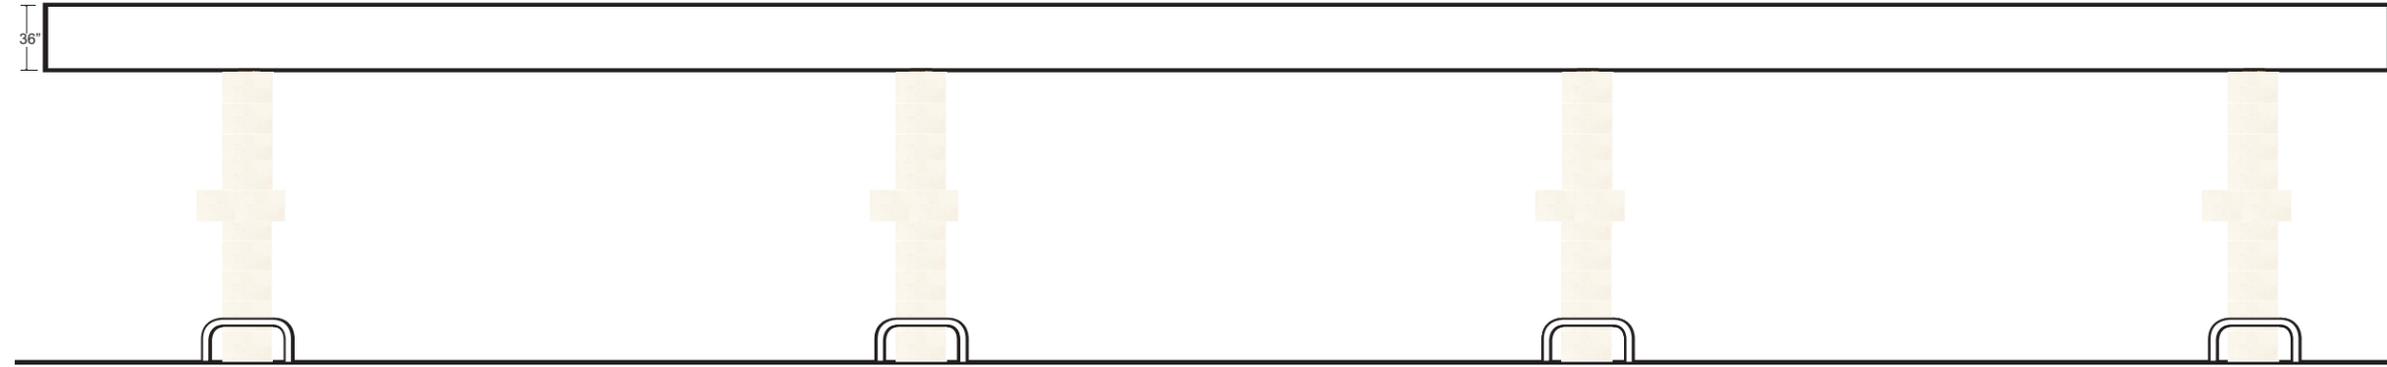

WEST (FACING STORE)

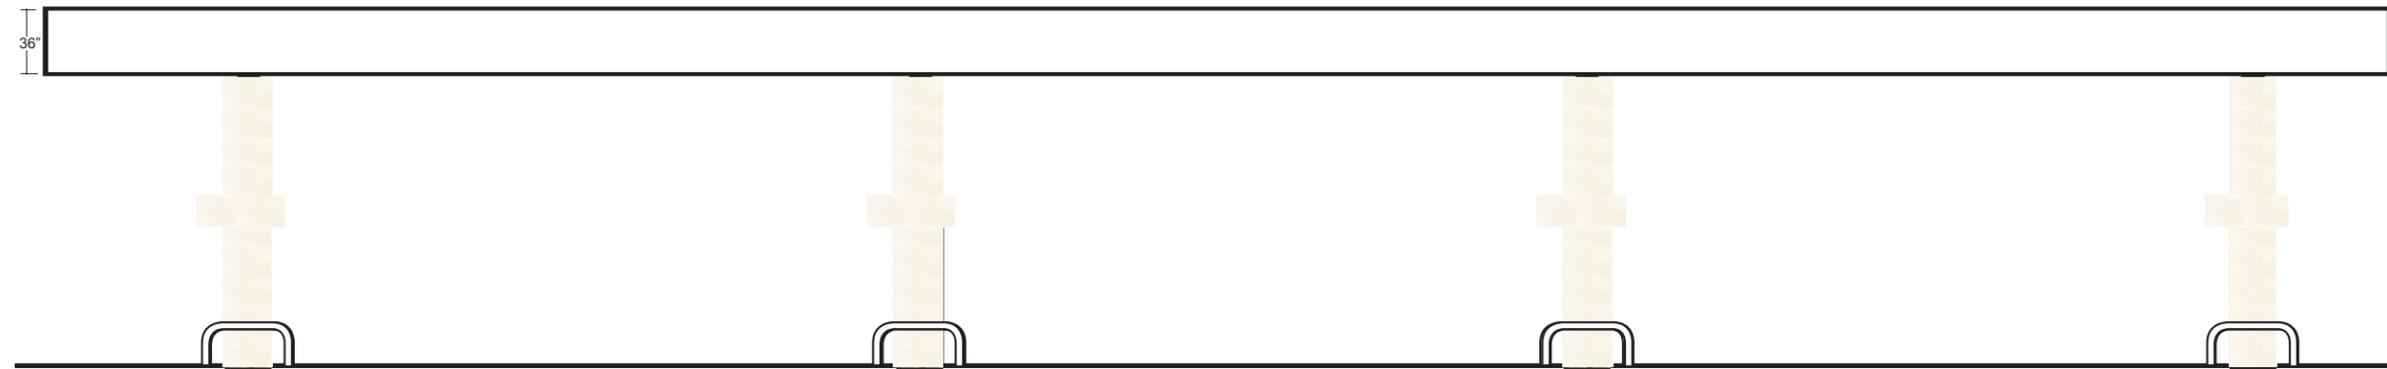

EAST (FACING MATLOCK RD.)

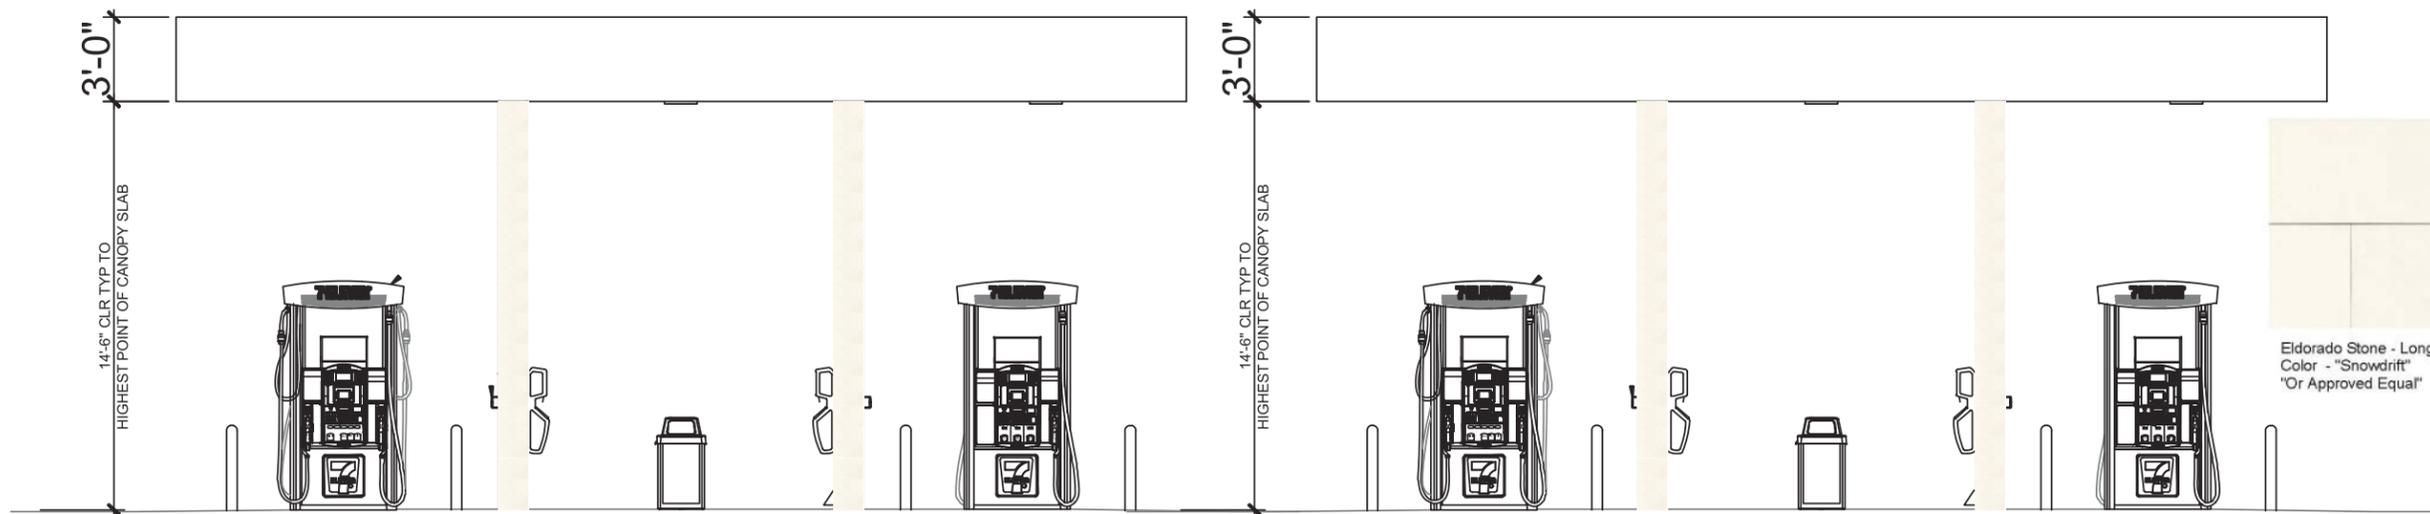

SOUTH FACING E BROAD

NORTH FACING OPPOSITE



Eldorado Stone - Longitude24
Color - "Snowdrift"
"Or Approved Equal"

CASE# SUP#20-019
EXHIBIT E


Job Location: 41869
E. Broad St. & Matlock Rd.,
Mansfield, TX 76063
Date: June 21, 2021




D-ORDER# 102182.07 TDP
Project Mgr.: Jennifer Hayes
jennifer.hayes@cummingsigns.com
Page: 8 of 9



7-ELEVEN

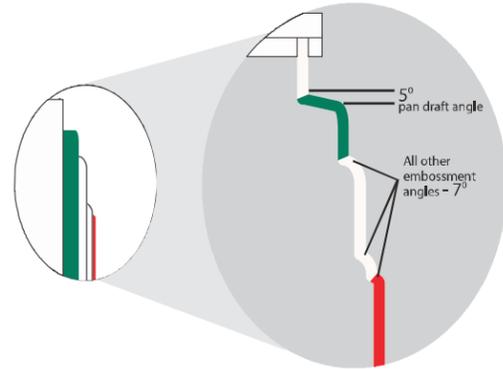

embossment detail enlarged to show color breaks not to scale

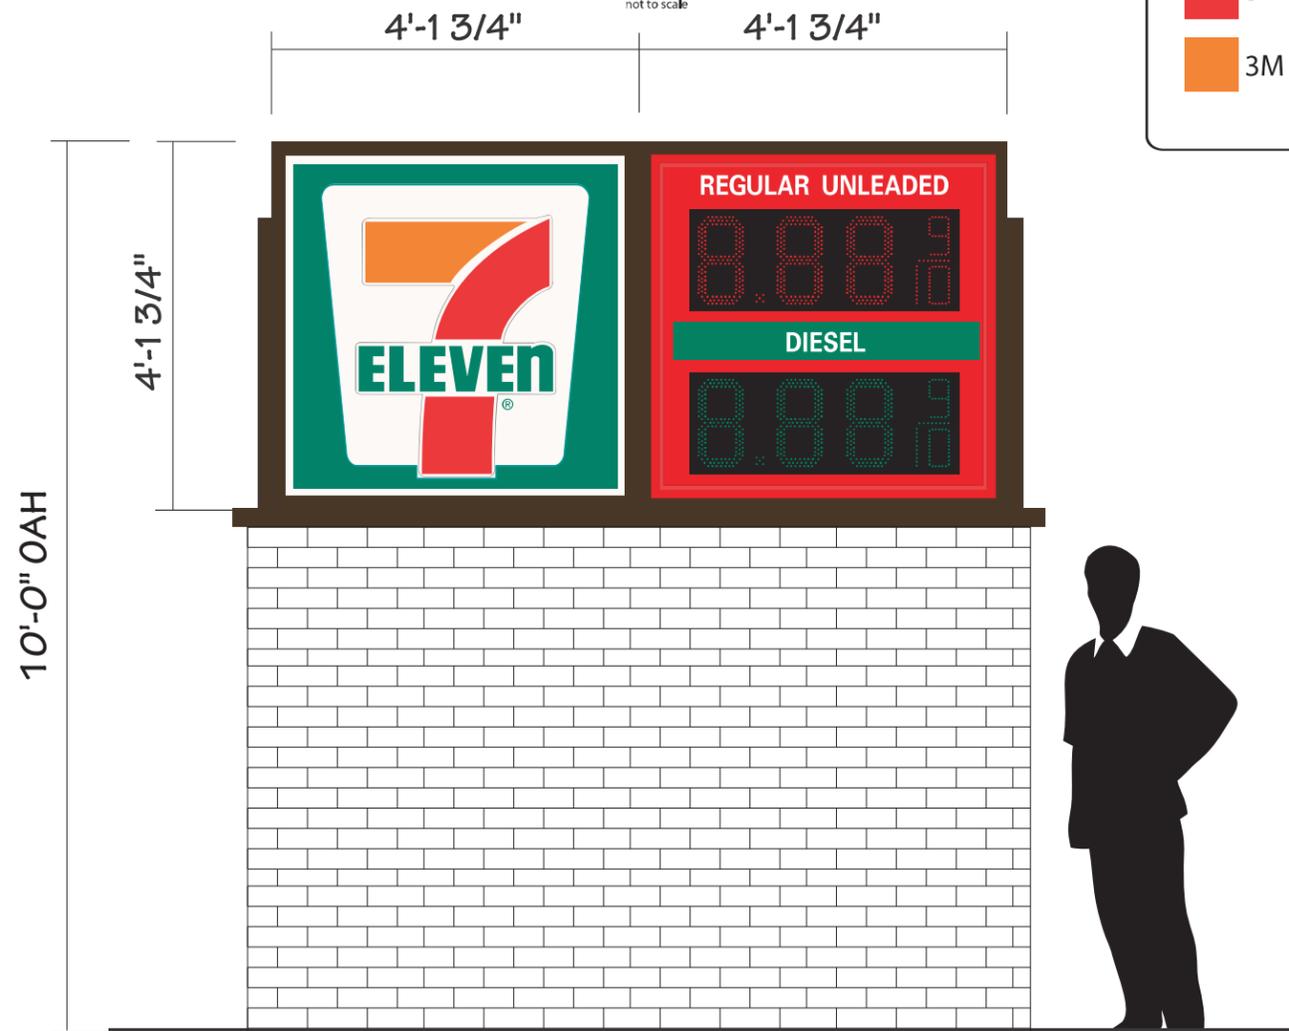

BASE MASONRY & COLOR TM BLDG.




- DOUBLE FACE INTERNALLY ILLUMINATED PYLON SIGNS.
- LED ILLUMINATION.
- 8" EXTRUDED ALUMINUM CABINET & RETAINERS PAINTED BRONZE.
- FORMED POLYCARBONATE FACES WITH EMBOSSED GRAPHICS.
- TRAPLINE PROPORTIONAL TO LOGO FIELD.

	3M 3630-26		WHITE
	3M 3630-33		BRONZE
	3M 3630-44		

- DOUBLE FACE INTERNALLY ILLUMINATED SIGN CABINET.
- EXTRUDED ALUMINUM CABINET & RETAINERS PAINTED DURANODIC BRONZE.
- PAN FORMED CLEAR ACRYLIC FACE BACK SPRAYED PMS 485 RED.
- WHITE COPY.
- DIESEL BACKGROUND 3M 3630-26 GREEN
- WHITE LED ILLUMINATION
- DIGITAL PRICER -
12" RED LED
12" GREEN LED
- ELECTRICAL NOTES:
TOTAL AMPS - 9.0
TOTAL CIRCUITS - (1) 20 AMP REQUIRED
VOLTS - 120

	PMS 485		BRONZE
	WHITE		3M 3630-26

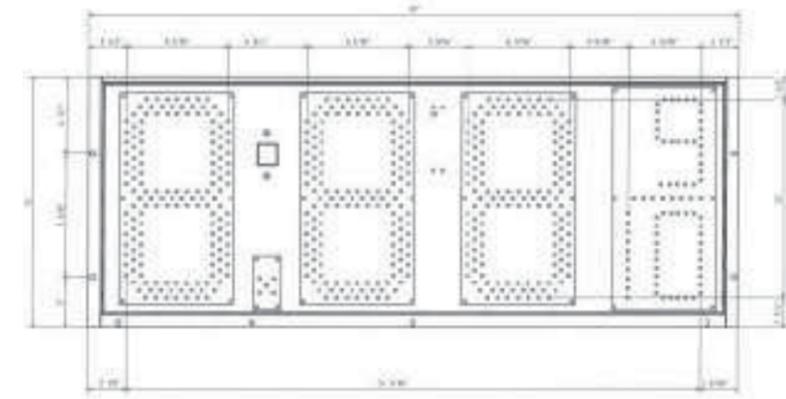

PROPOSED: 34.4 SQ. FT.

CASE# SUP#20-019
EXHIBIT E

Job Location: 41869
E. Broad St. & Matlock Rd.,
Mansfield, TX 76063
Date: June 21, 2021



D-ORDER# 102182.07 TDP
Project Mgr.: Jennifer Hayes
jennifer.hayes@cummingsigns.com
Page: 9 of 9