


LANDSCAPE MAINTENANCE:

THE PROPERTY OWNER, TRUMP OR ALIAS, SHALL BE RESPONSIBLE FOR THE MAINTENANCE OF ALL REQUIRED LANDSCAPING IN A HEALTHY, VIGOROUS AND LIFE-GIVING CONDITION AT ALL TIMES. THIS SHALL INCLUDE SOILING, PRUNING, FERTILIZING, IRRIGATION, WEEDING, AND OTHER SUCH ACTIONS COMMON TO THE MAINTENANCE OF LANDSCAPING. LANDSCAPING MATERIALS SHALL BE KEPT FREE OF TRUCK, LITTER, WEEDS AND OTHER SUCH MATERIALS NOT A PART OF THE LANDSCAPING. PLANT MATERIALS THAT DO SHALL BE REPLACED WITH PLANT MATERIALS OF SIMILAR VARIETY AND SIZE.

	10 OZ.	AS SHOWN
10 OZ. / 10"	AS SHOWN	
5 OZ.	AS SHOWN	
10 OZ.	AS SHOWN	
10 OZ.	AS SHOWN	

	10 OZ.	AS SHOWN
10 OZ. / 10"	AS SHOWN	
5 OZ.	AS SHOWN	
10 OZ.	AS SHOWN	
10 OZ.	AS SHOWN	

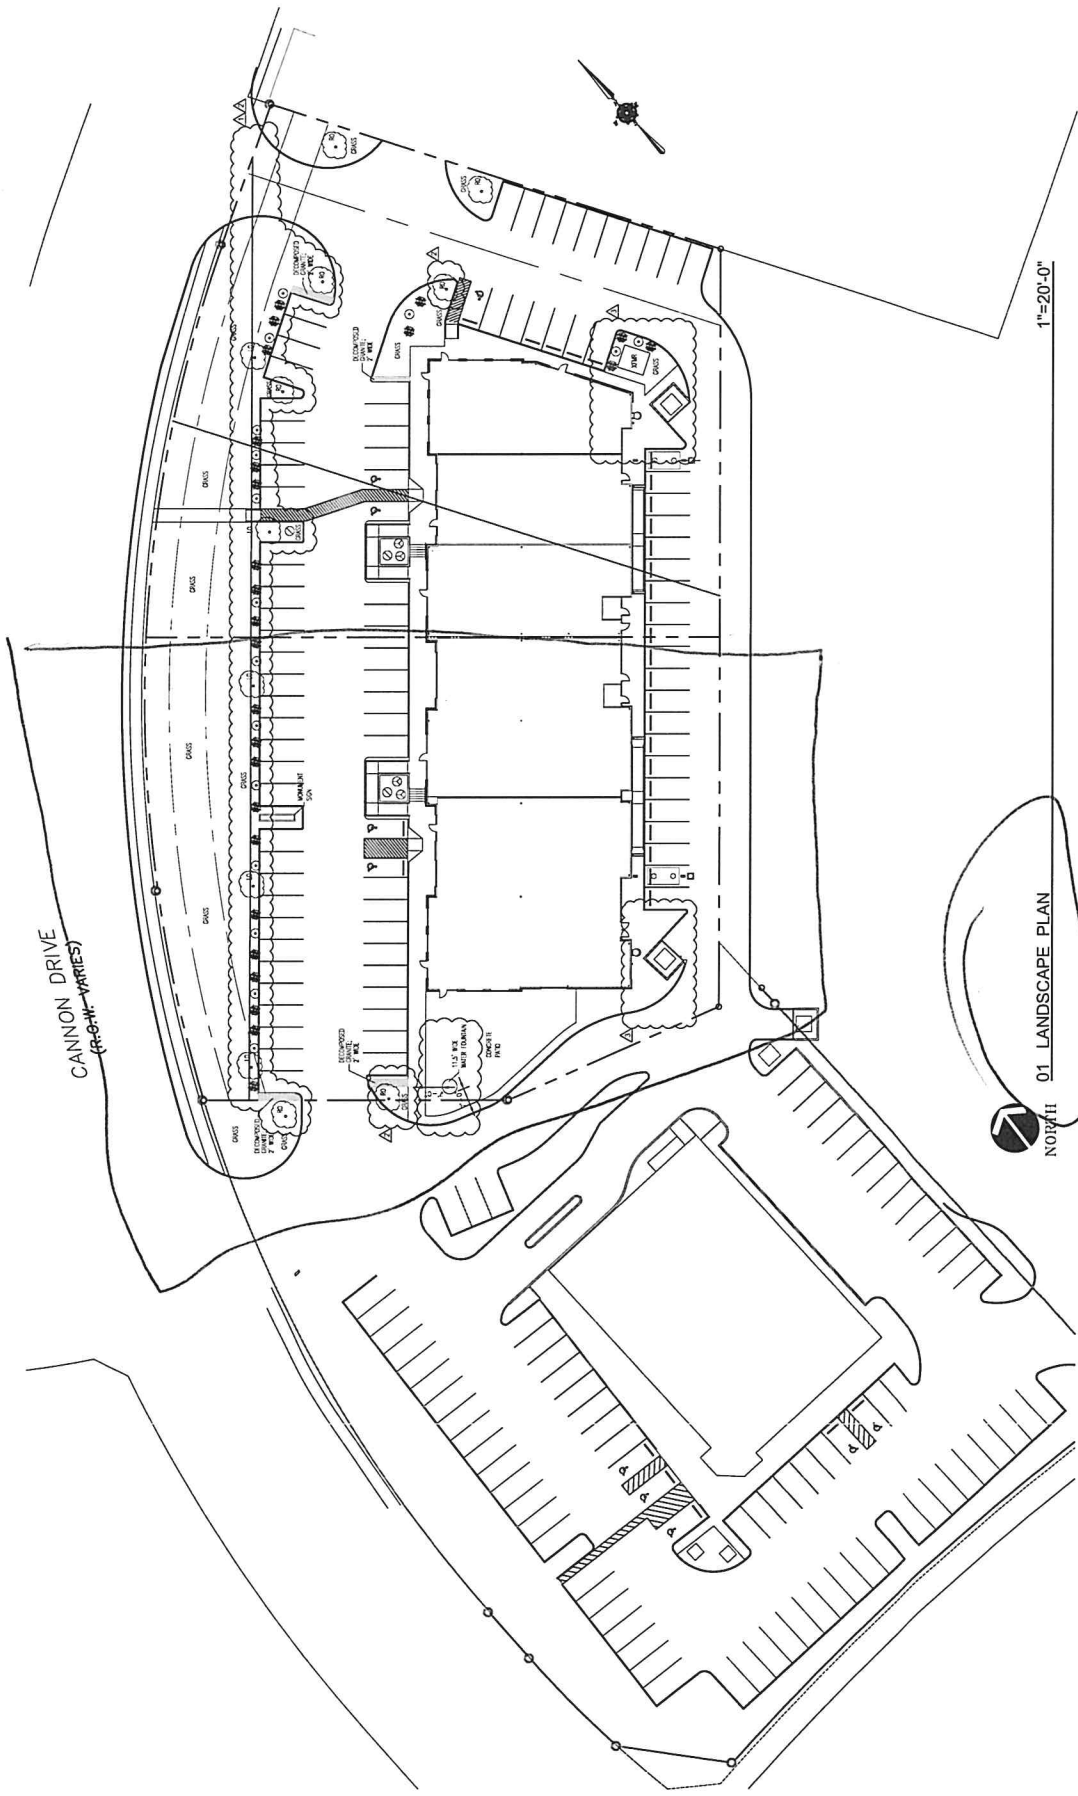

01 LANDSCAPE PLAN