


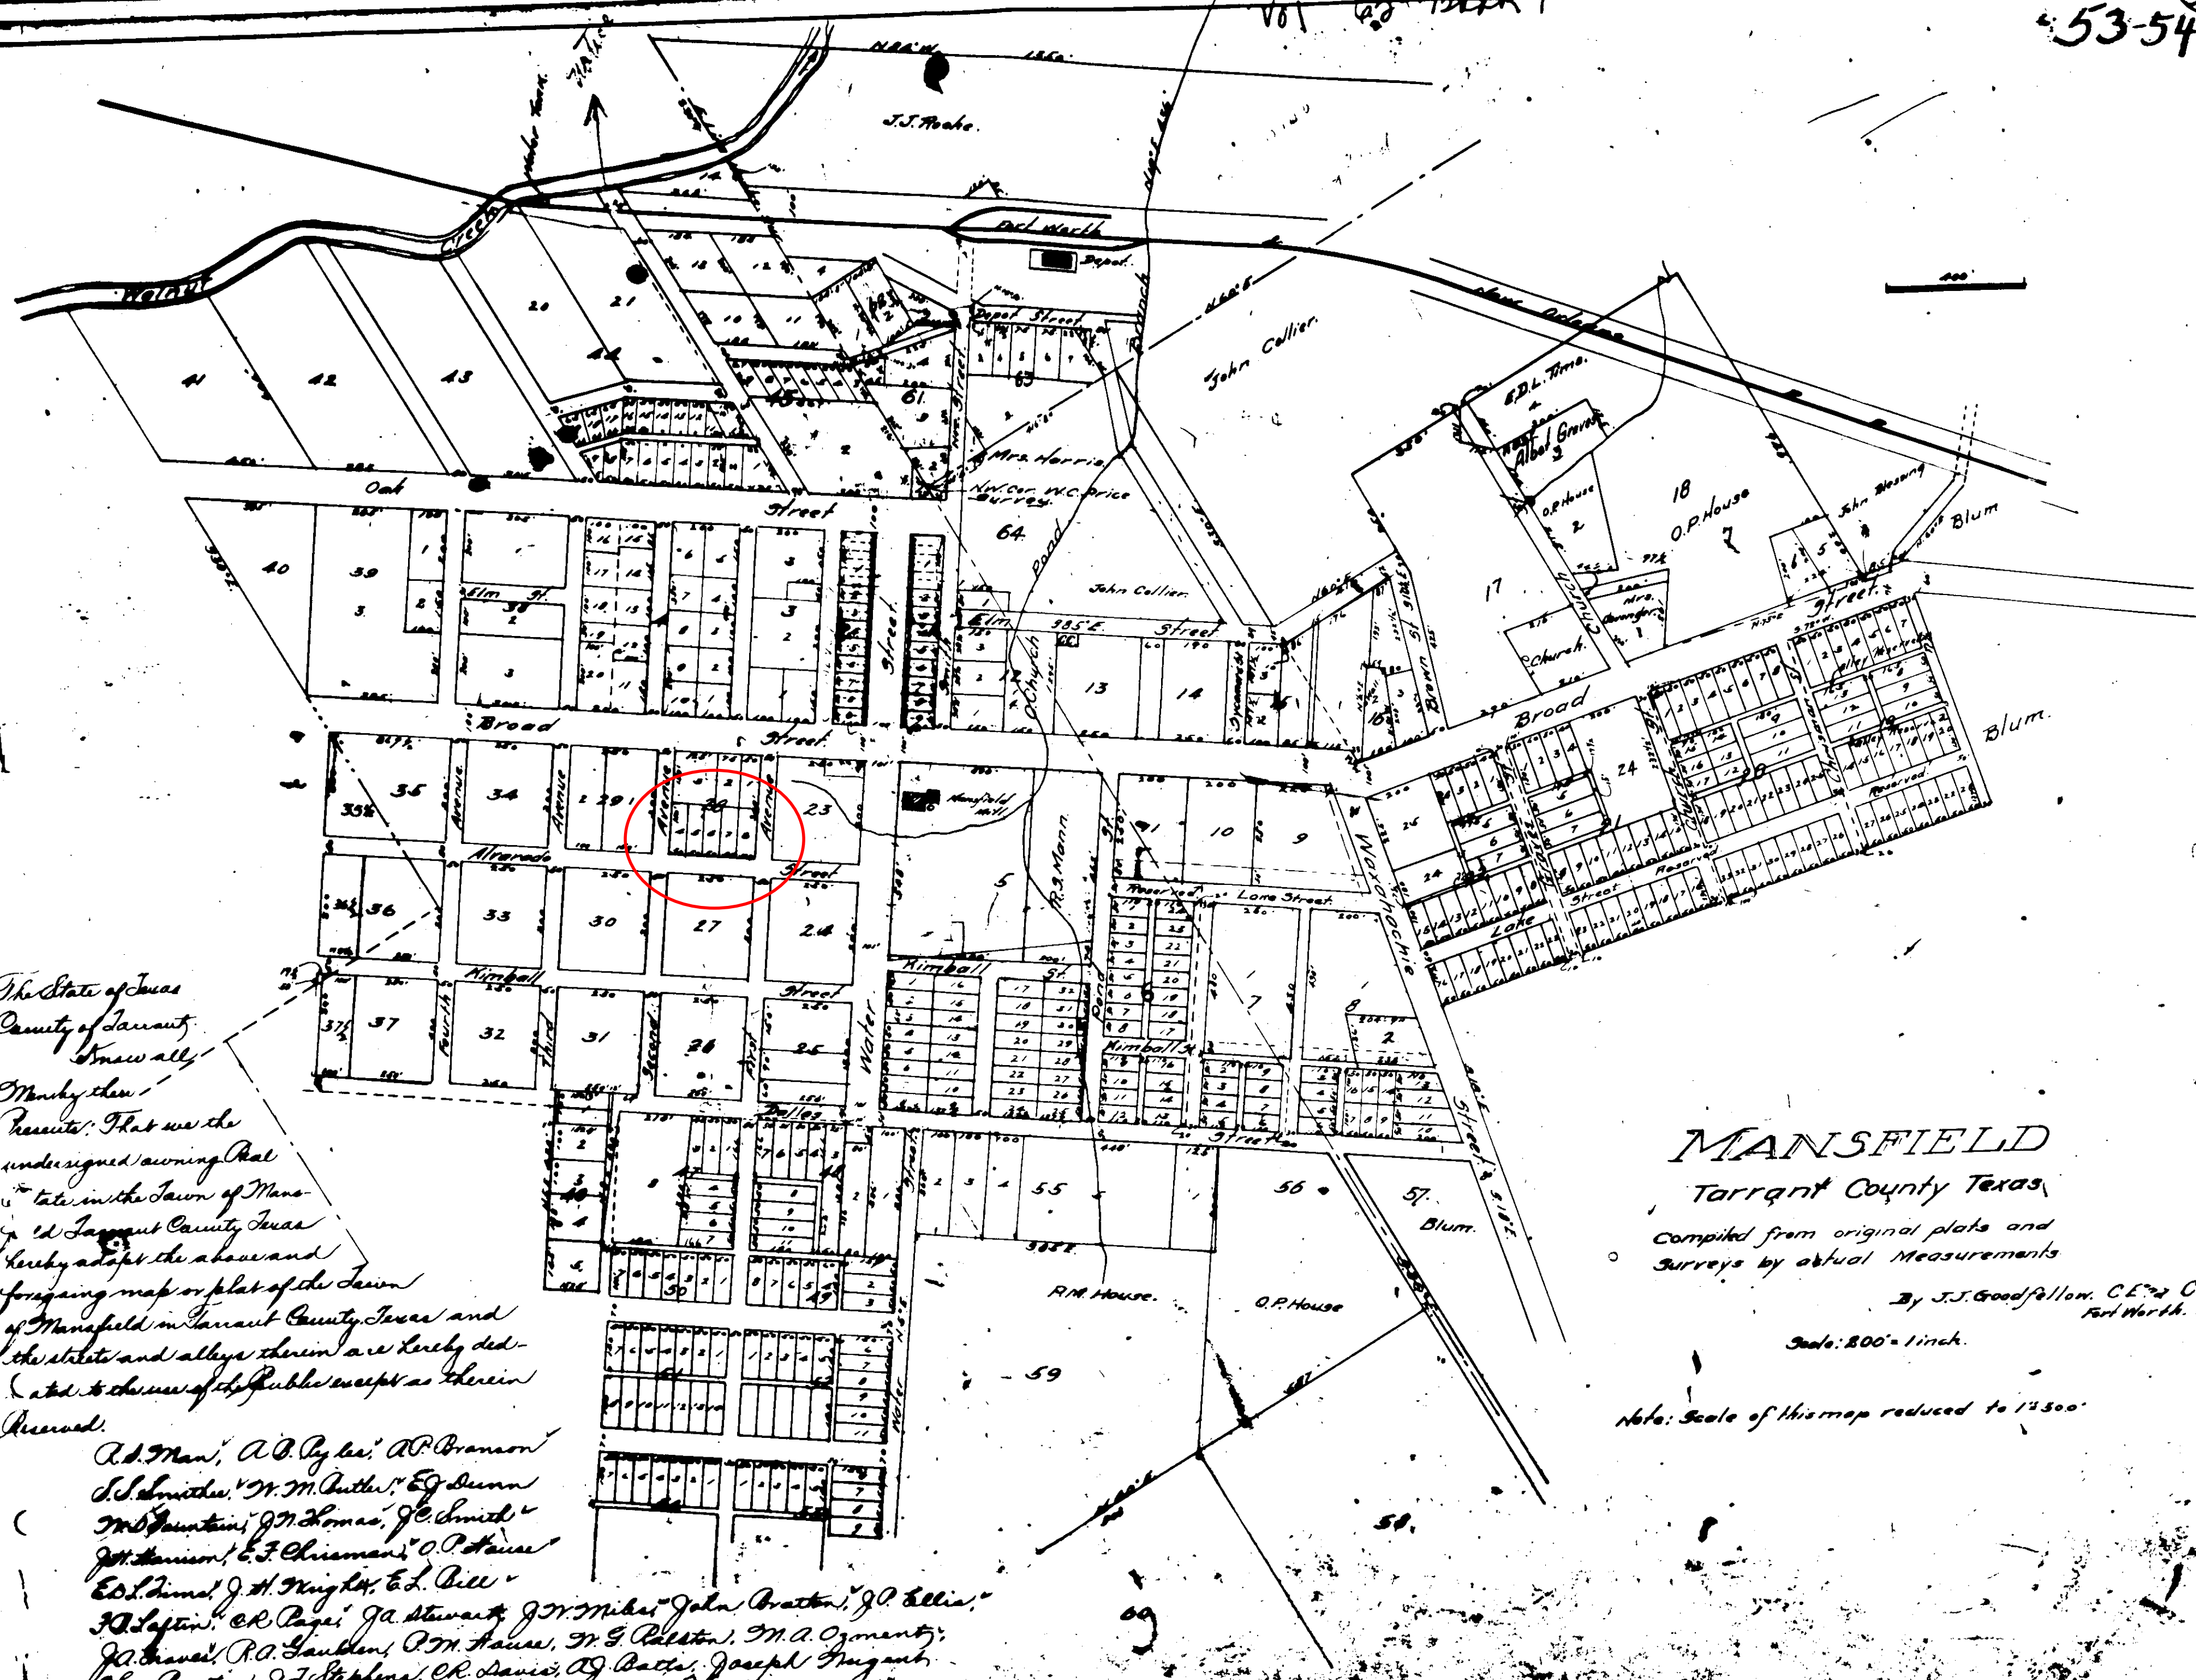

The State of Texas
County of Tarrant
Know all
Men by these
Present: That we the
undersigned, owning that
title in the Town of Mans-
field Tarrant County Texas
hereby adopt the above and
forgoing map or plat of the Town
of Mansfield in Tarrant County Texas and
the streets and alleys therein are hereby ded-
icated to the use of the Public except as therein
Reserved.

A. D. Mann, A. D. Pyles, A. P. Branson,
J. L. Smith, W. M. Butler, E. G. Dunn,
M. J. Fountain, J. M. Thomas, J. C. Smith,
J. H. Harrison, E. F. Christman, O. P. House,
E. L. Jones, J. H. Knight, E. L. Bell,
J. A. Lipton, C. R. Page, J. A. Stewart, J. M. Miles, John Bratten, J. P. Ellis,
J. A. Graves, R. A. Gault, P. M. House, W. G. Ralston, M. A. Ozyment,
John Bratten, J. F. Stephens, C. R. Davis, J. D. Butler, Joseph Huggins,
W. M. Pyles, J. A. Blasing, Ed. Chorn, John F. Felt.

MANSFIELD

Tarrant County Texas

Compiled from original plats and
surveys by actual measurements

By J. J. Goodfellow, C.E. & Co. Sur.
Fort Worth, Texas.

Scale: 800' = 1 inch.

Note: Scale of this map reduced to 1/2500'

The State of Texas
County of Tarrant
Before me, J. H. Alexander, J. P. & Co. Notary Public in and for Tarrant County Texas, personally appeared A. D. Mann, A. D. Pyles, A. P. Branson, J. L. Smith, W. M. Butler, E. G. Dunn, M. J. Fountain, J. M. Thomas, J. C. Smith, J. H. Harrison, E. F. Christman, O. P. House, E. L. Jones, J. H. Knight, E. L. Bell, J. A. Lipton, C. R. Page, J. A. Stewart, J. M. Miles, John Bratten, J. P. Ellis, J. A. Graves, R. A. Gault, P. M. House, W. G. Ralston, M. A. Ozyment, John Bratten, J. F. Stephens, C. R. Davis, J. D. Butler, Joseph Huggins, W. M. Pyles, J. A. Blasing, Ed. Chorn, John F. Felt, all of whom are known to me to be the persons whose names are subscribed to the foregoing instrument, and acknowledged to me under my hand and seal of office this 15th day of July 1886.