



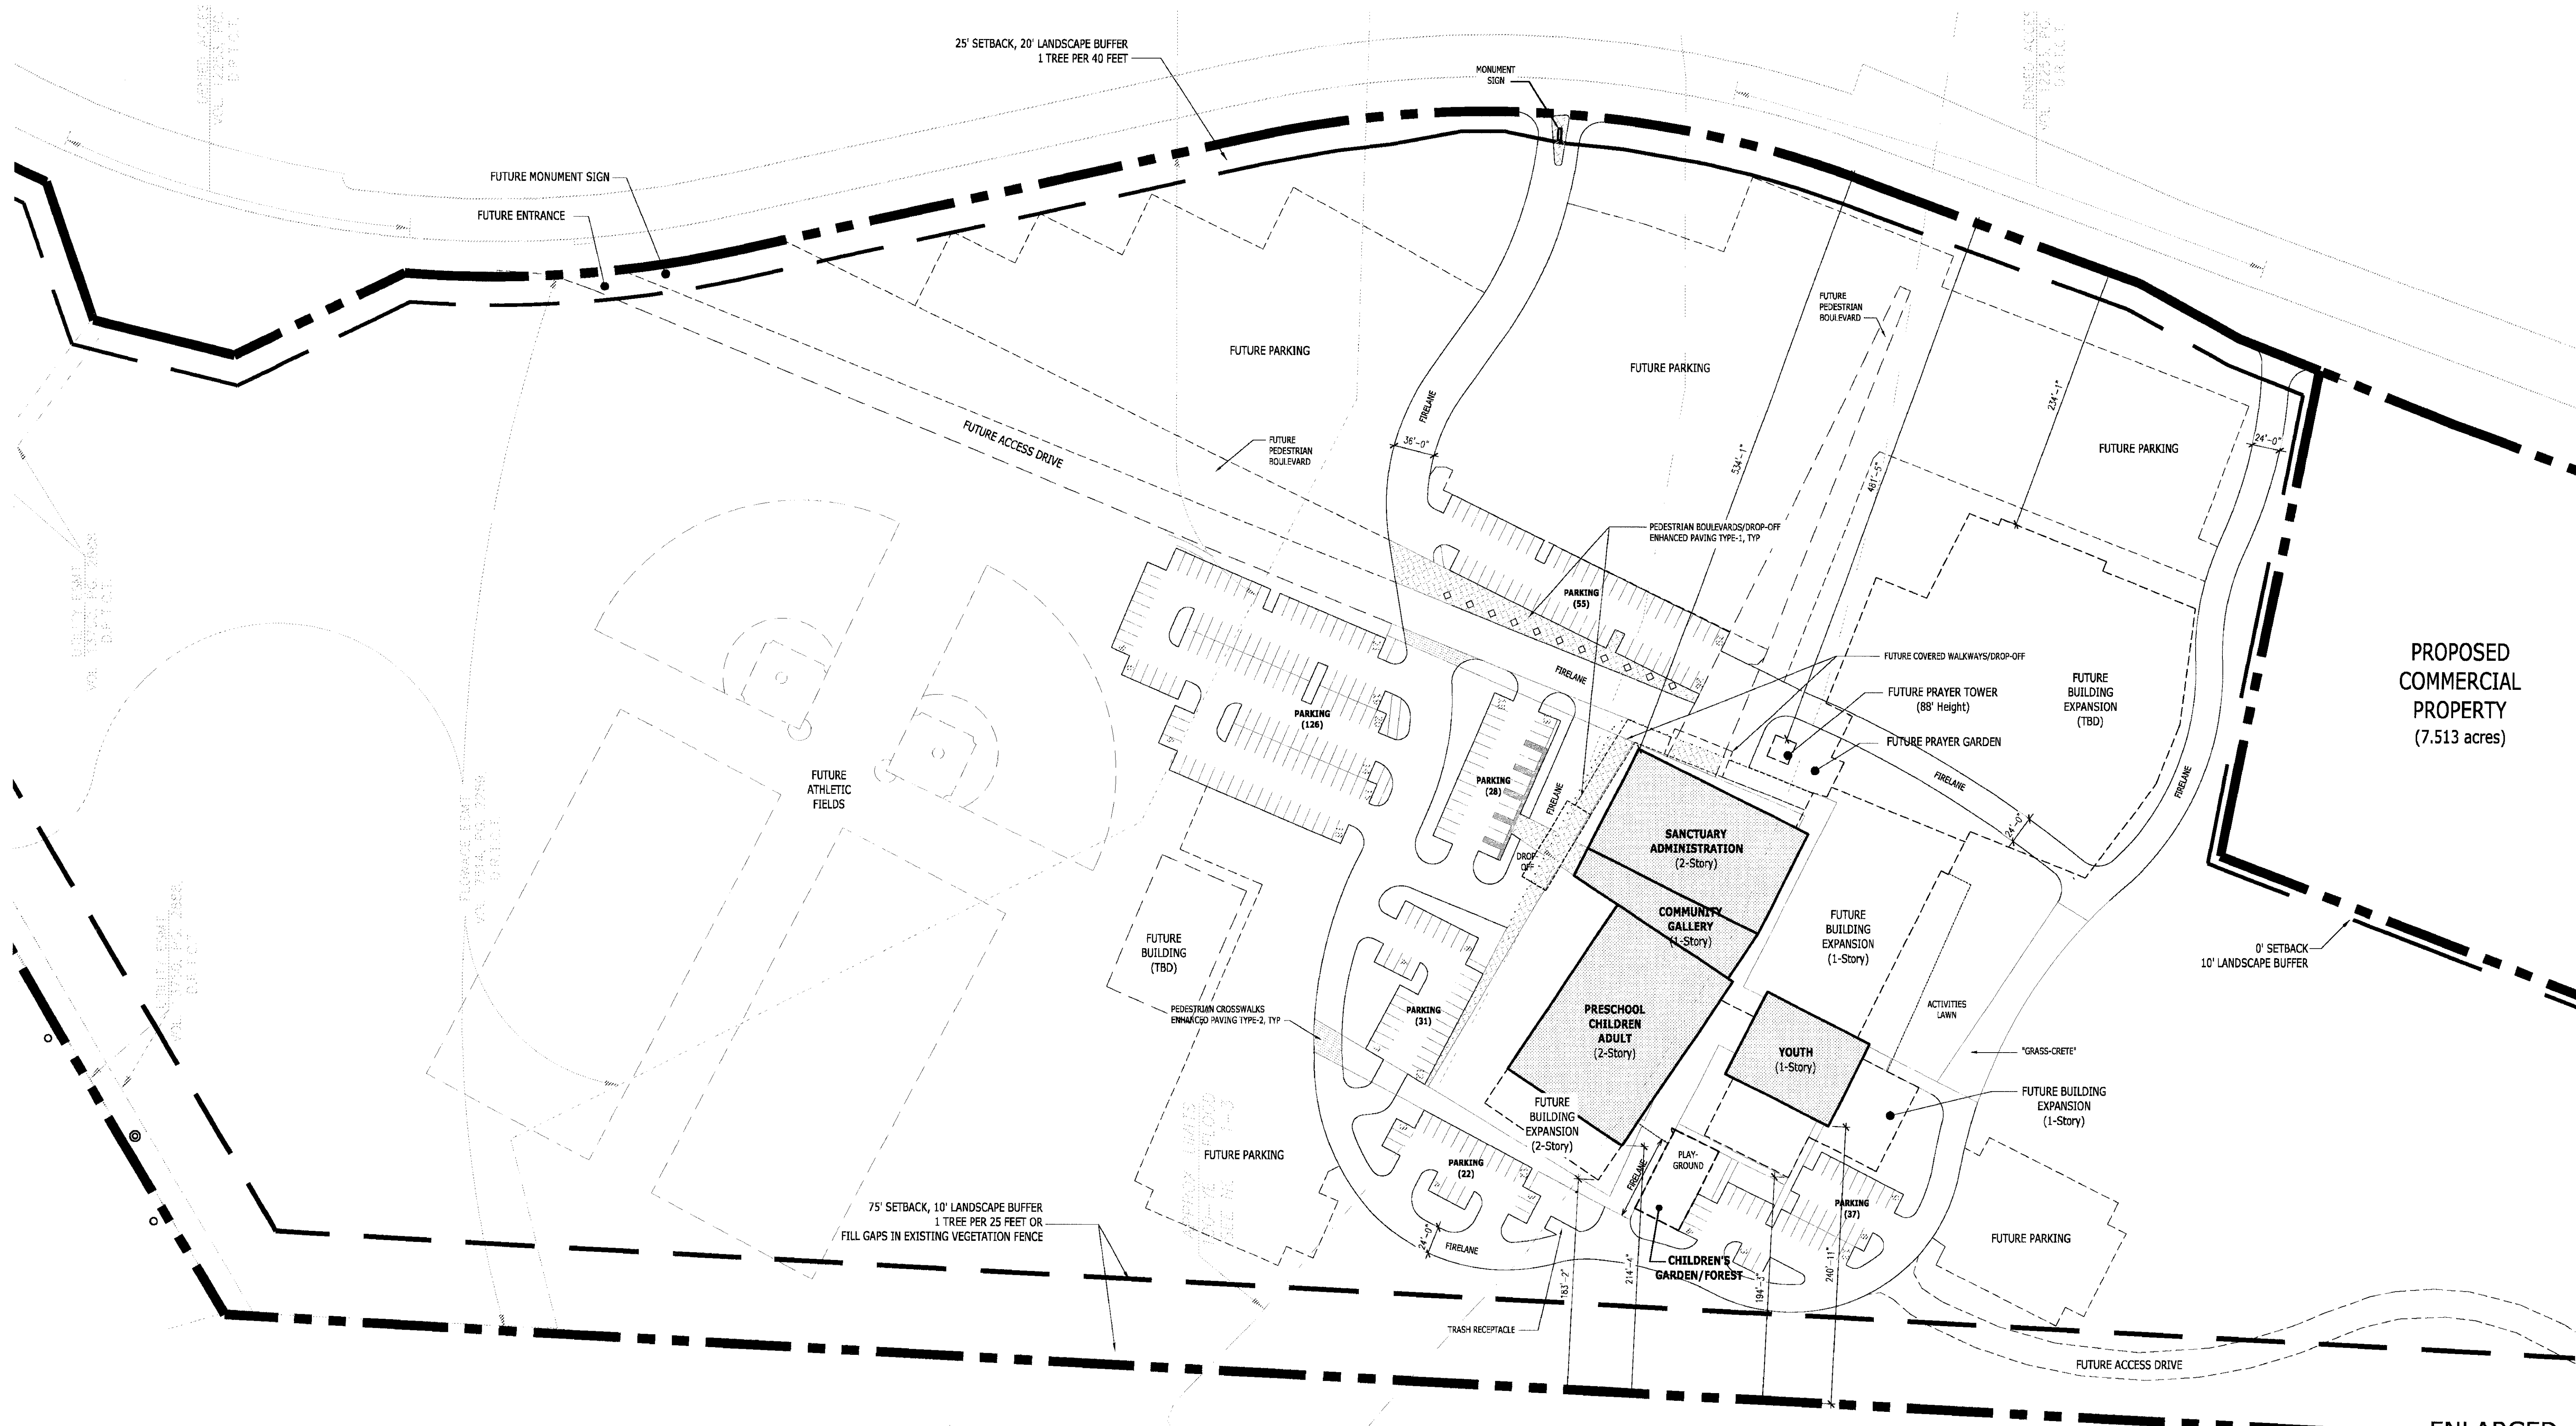


PROPOSED
COMMERCIAL
PROPERTY
(7.513 acres)

ENLARGED
SITE PLAN


MASONRY CALCULATION

TOTAL SURFACE AREA	50,858
TOTAL MASONRY AREA	26,338
MASONRY AS % OF TOTAL WALL	52%

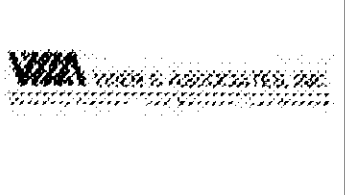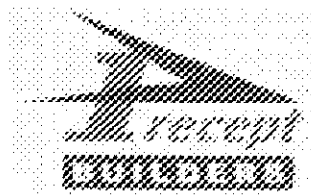

METROPLEX
GARDEN
DESIGN
LANDSCAPING
2807 Walnut Hill, Suite 210
Dallas, Texas 75201
214.366.0585

ALLIANCEARCHITECTS
1905 K. Collins Blvd., Ste. 1001
Houston, Texas 77056
(817) 255-0400
Fax: (817) 255-2559

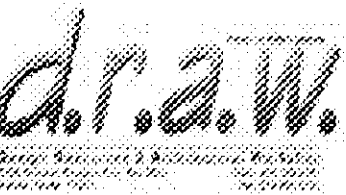

WALNUT RIDGE BAPTIST CHURCH
3463 CANNON DRIVE
MANSFIELD, TEXAS

ISSUED
Planning Dept Review 03-31-06
City Council Review 04-18-06

DEVELOPMENT
PLAN
REVISION

PHASE-1
4.1

© 2006 Design Resource & Architectural Workshop