

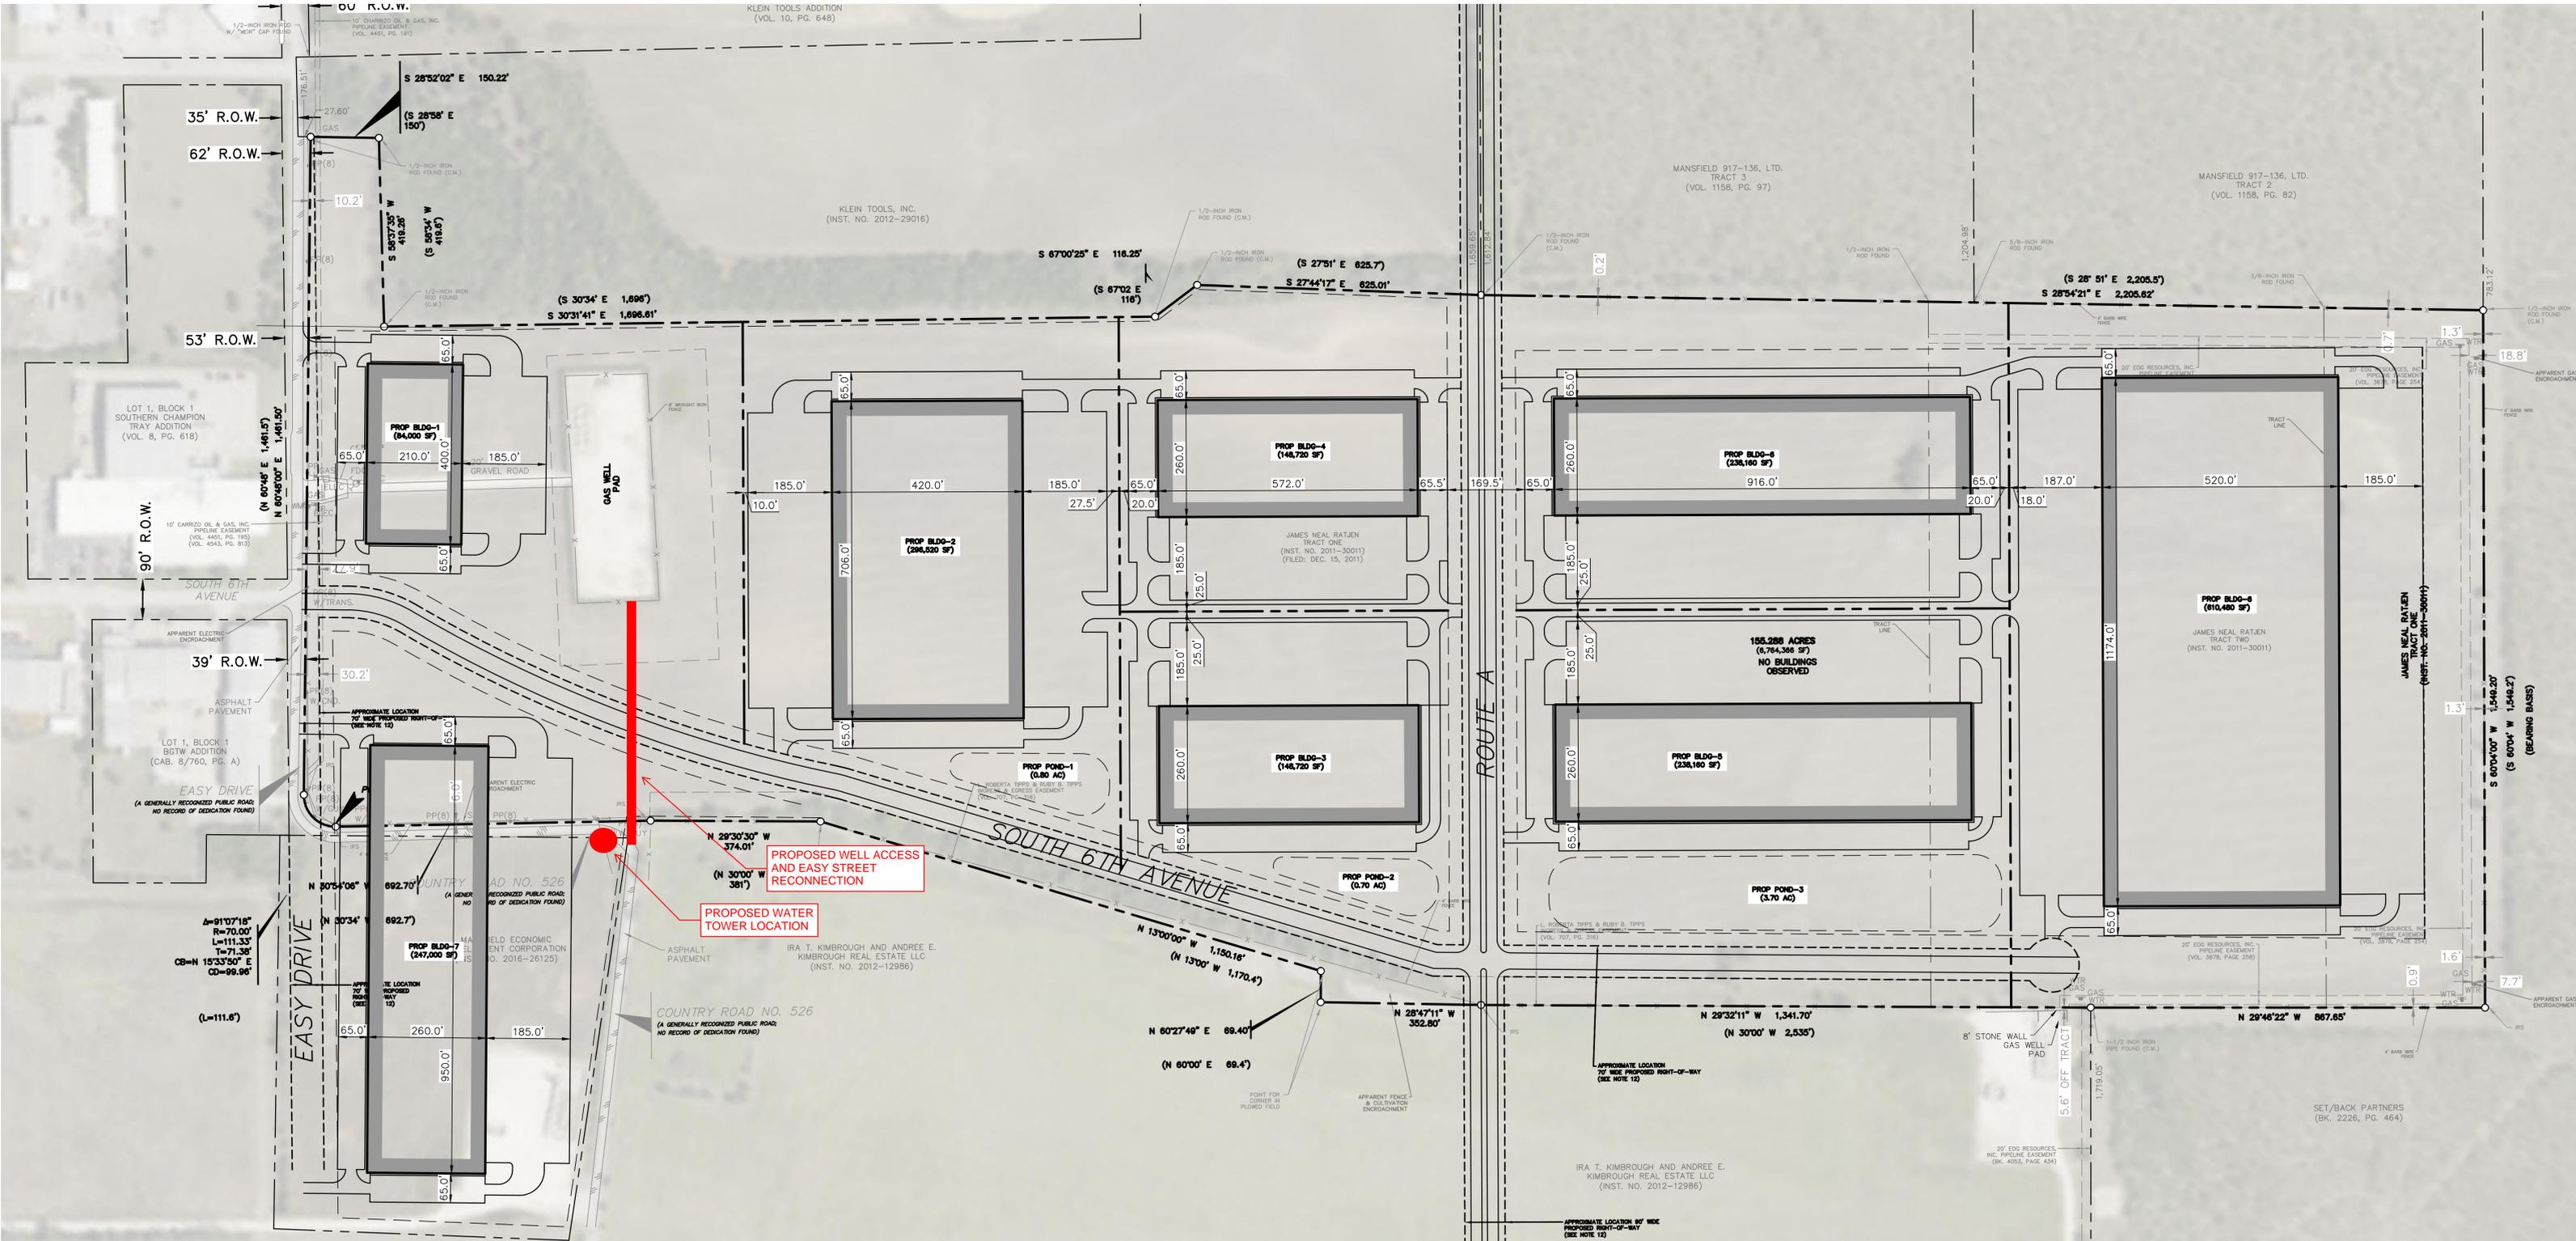


# ZC#17-010 - CONCEPTUAL SITE PLAN

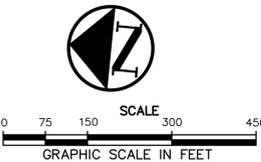

P:\2018\2018031 - Cameron Pope (Mansfield)\Contract\Reference Material\2018031~base-w-road-sd.dwg :: 2018-08-01, 4:58 PM :: tfortune

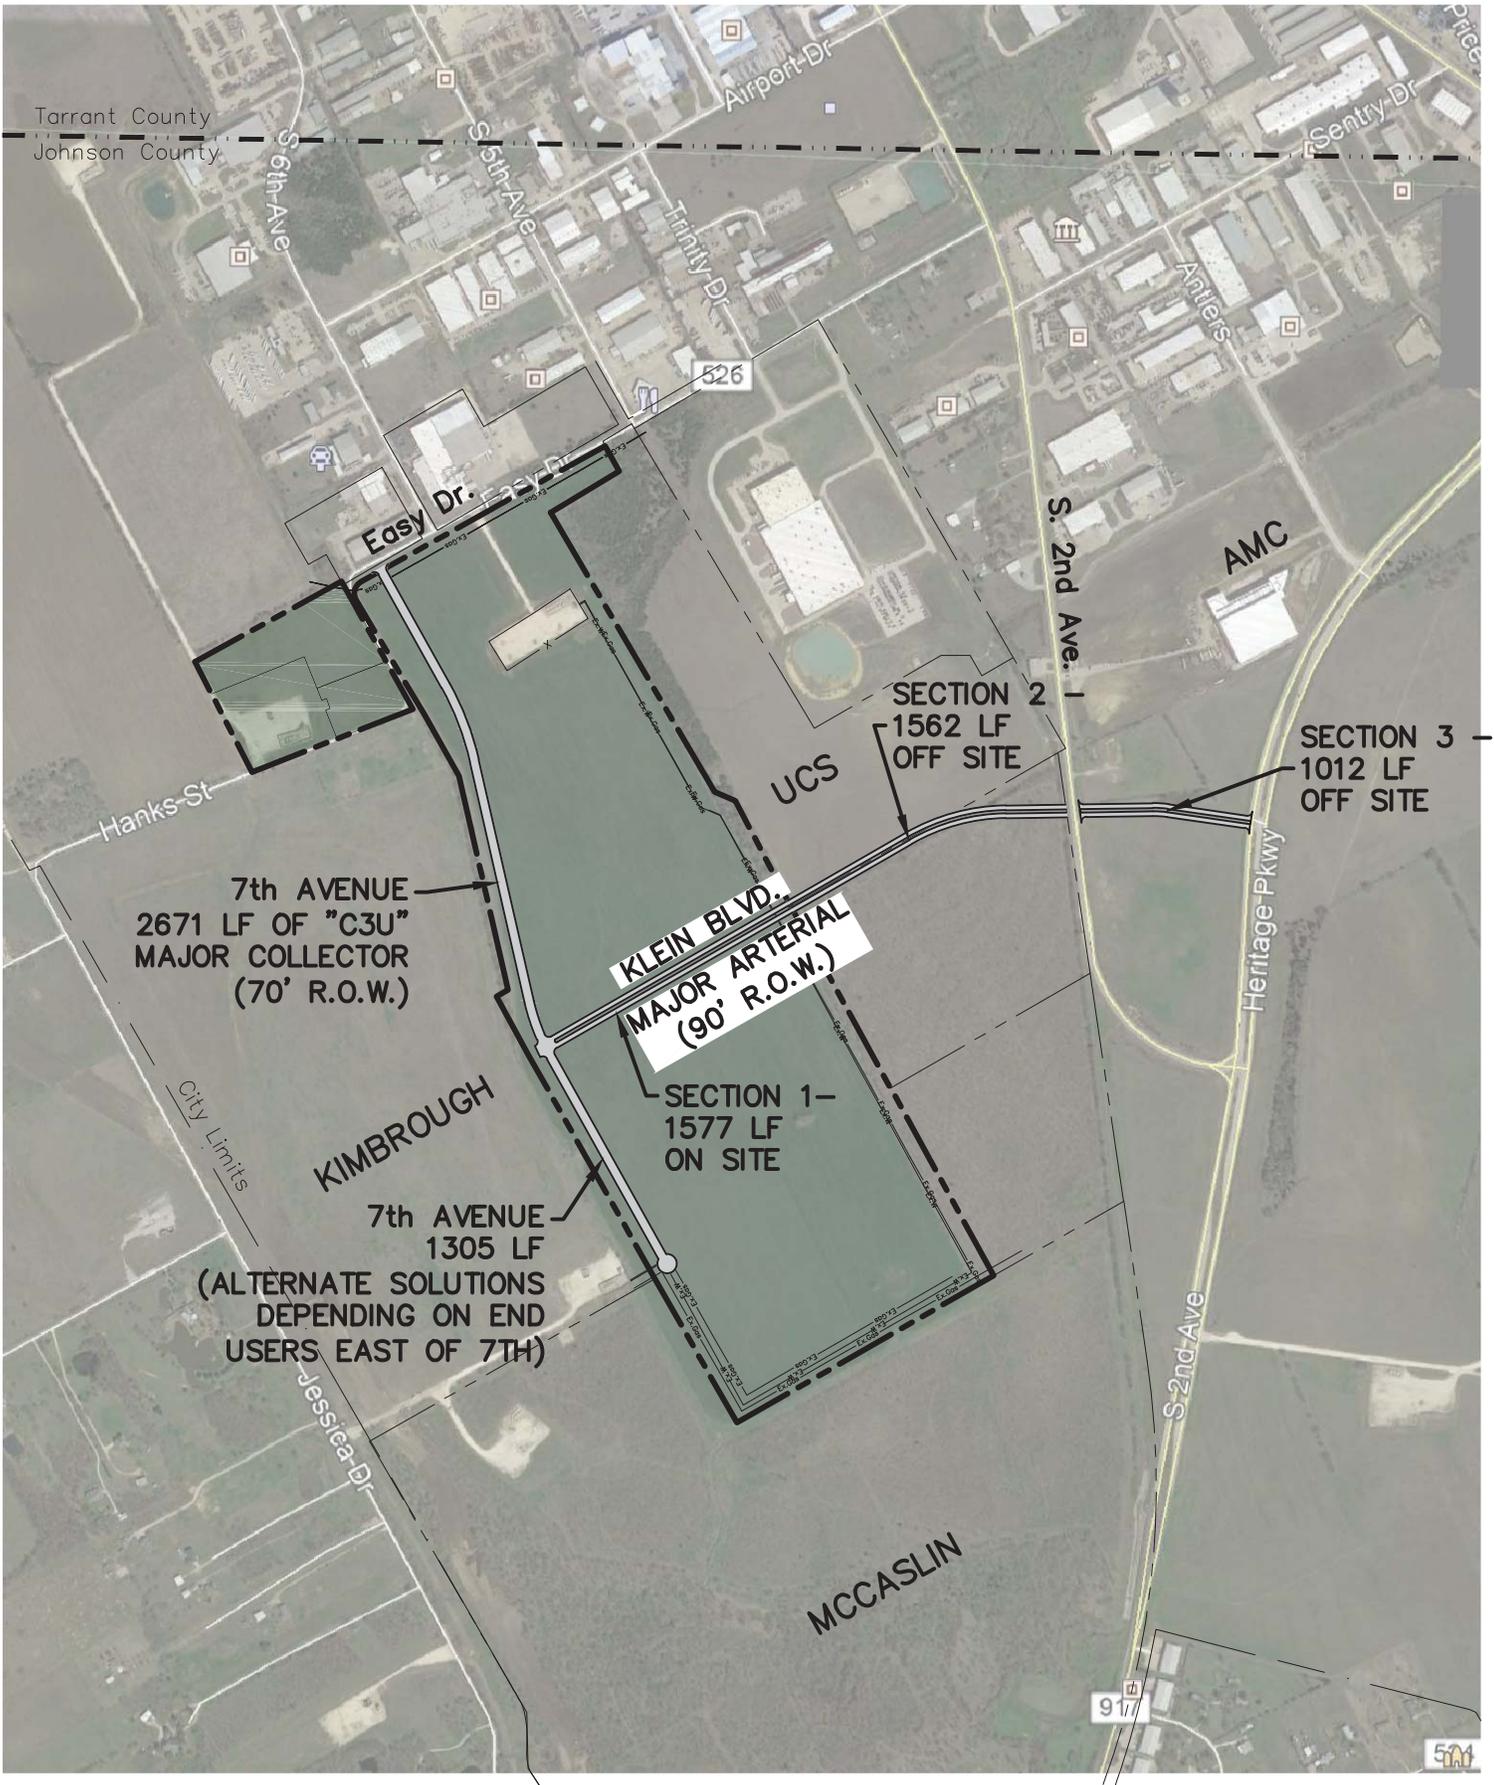

Mansfield International  
Business Park  
  
Mansfield, Texas

Roadway  
Exhibit A-1

SCALE: 1" = 1000'	DATE: 8/1/18	SHEET: A-1
----------------------	-----------------	---------------