
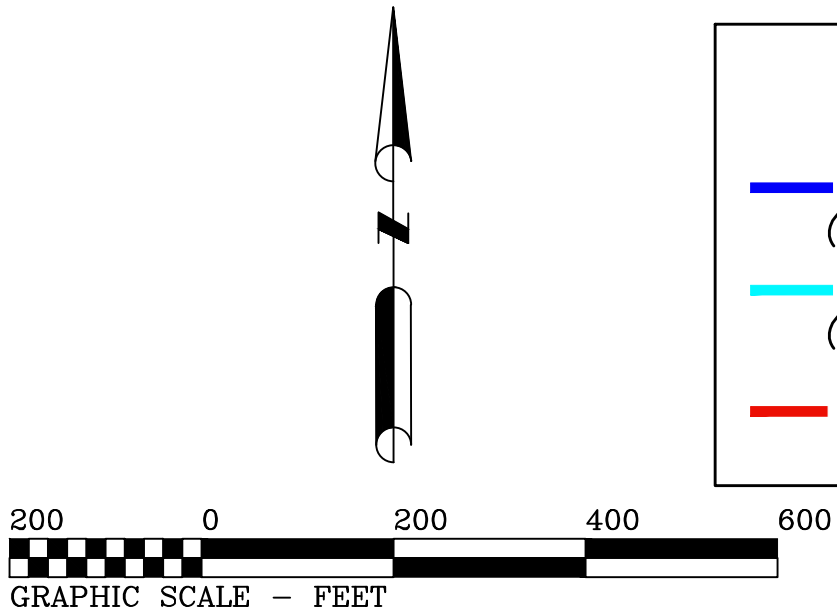


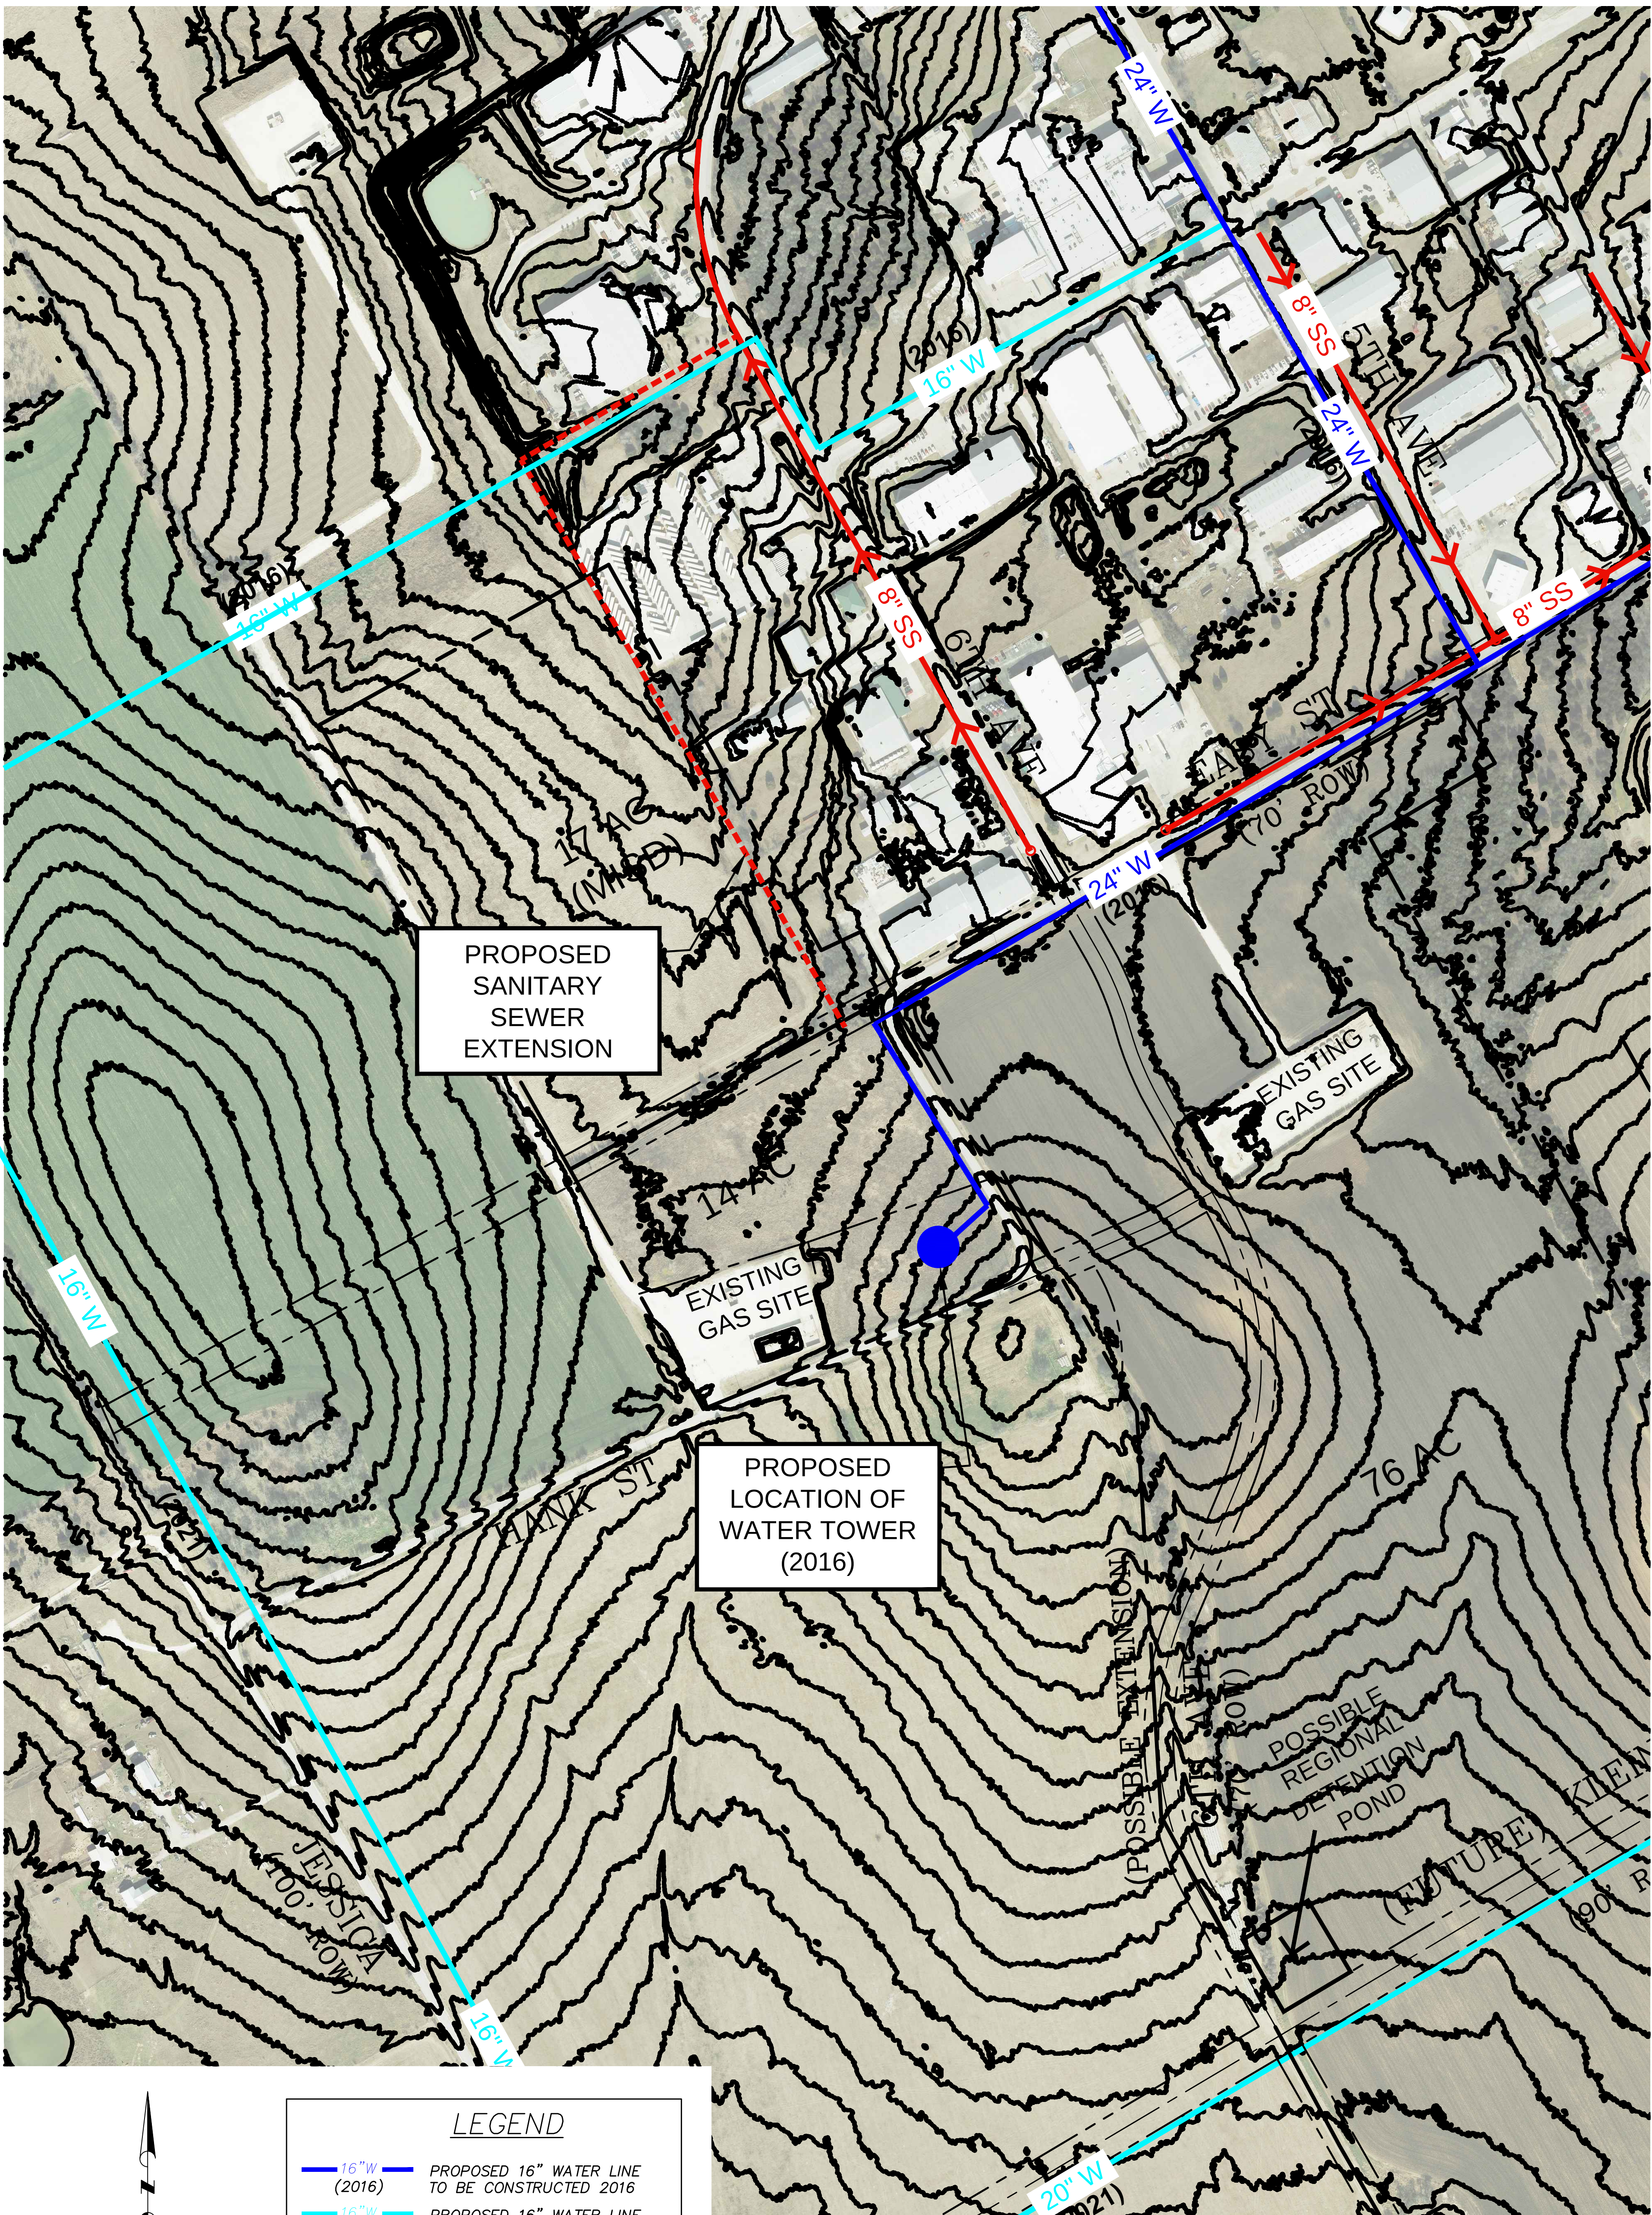

LEGEND	
— 16" W (2016)	PROPOSED 16" WATER LINE TO BE CONSTRUCTED 2016
— 16" W (2021)	PROPOSED 16" WATER LINE TO BE CONSTRUCTED 2021
— 8" SS →	EXISTING 8" SANITARY SEWER MAIN

CHARLES CROOK CONSULTING, INC.
 FIRM REGISTRATION NO. F-10812
 2400 HIGHWAY 287, SUITE 110
 MANSFIELD, TEXAS 76063
 817-453-1200 OFFICE
 817-453-1210 FAX
 www.CCcrookConsulting.com

*PROPOSED STREET
 LAYOUT 'B-2'*

*MEDC
 WEST CENTRAL
 INDUSTRIAL PARK
 MANSFIELD, TEXAS*

NO.	REVISION	BY

On the following date:
 06/22/2016
 Prepared by:
 Charles C. Crook, PE
 Texas Registration
 No. 01313
 Firm Registration No.
 F - 10812
 PRELIMINARY PLANS
 FOR PROJECT REVIEW,
 NOT FOR CONSTRUCTION,
 BIDDING OR PERMIT
 PURPOSES.

CCC JOB# 16063
 COPYRIGHT ©
 CHARLES CROOK CONSULTING, INC.
SHEET No.
X