
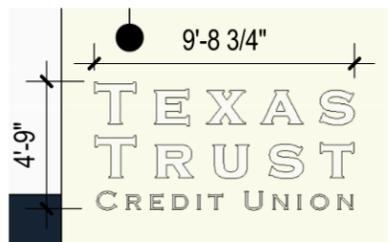




**A** S/F LOGO  
 QTY: ONE (1)  
 Sq. Ft. 16.7  
 Scale: 1/8" = 1'-0"  
 LTR. SEC. NTS

- SCOPE OF WORK:**
- WHITE .040" THK. ALUMINUM RETURNS
  - .125" THK. CLEAR POLYCARBONATE LTR. BACK W/A WHITE VINYL DIFFUSER
  - PRINCIPAL WHITE LED ILLUMINATION (QM2 - BACKER | QM3 - STAR)
  - FABRICATED .125" THK. ALUM. PRISMATIC STAR PAINTED WHITE
  - 3/16" THK. #7328 WHITE POLYCARBONATE FACE WITH 1ST SURFACE VINYL TO MATCH PMS 301C
  - 1" WHITE JEWELITE TRIMCAP

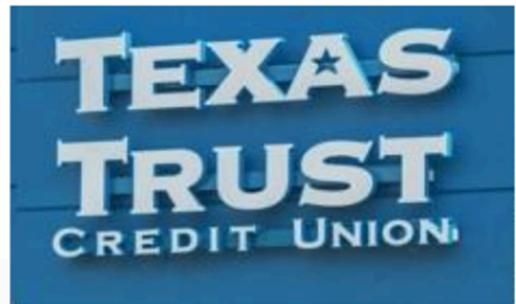

- Channel Letters
- Mounted to Wall NOT ON RACEWAY
- Face PMS 301C
- Aluminum Returns


**B** CHANNEL LETTERS  
 QTY: ONE (1)  
 46.21 SF  
 Scale: 1/8" = 1'-0"

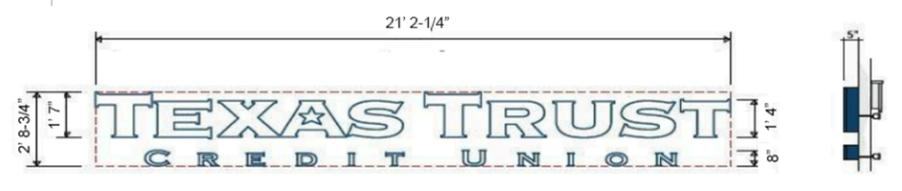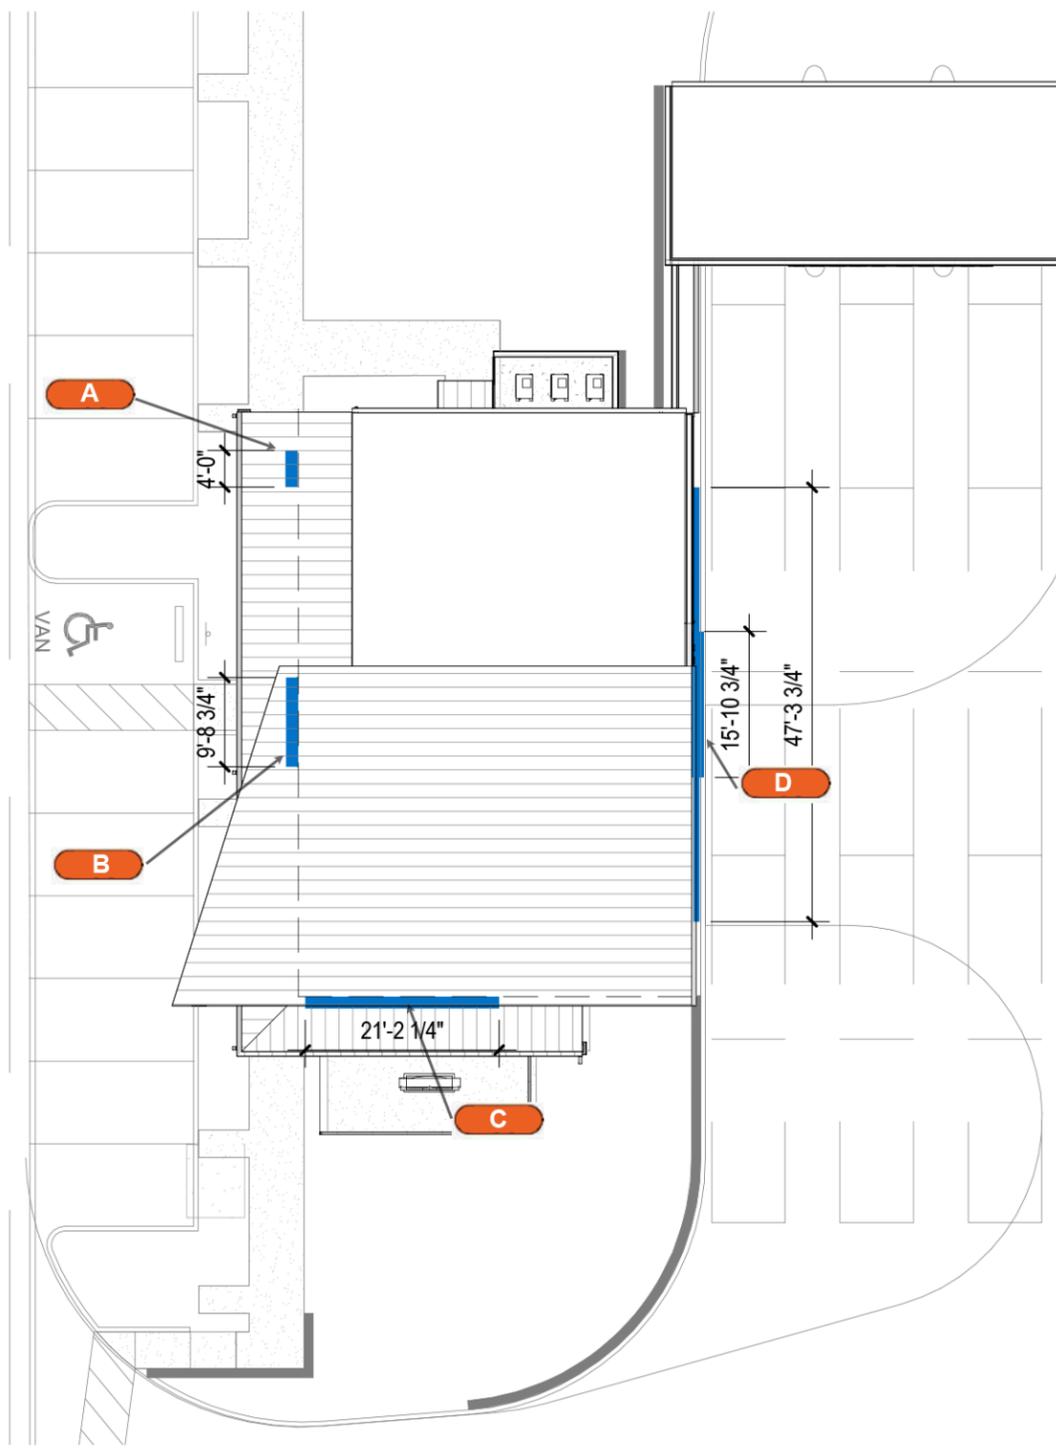

**C** CHANNEL LETTERS  
 QTY: ONE (1)  
 17'-1 1/2"

- SCOPE OF WORK:**  
 MANUFACTURE AND INSTALL ONE (1) SET OF FACE-LIT CHANNEL LETTERS

- Channel Letters
- Mounted to Wall
- Face PMS 301C
- Aluminum Returns

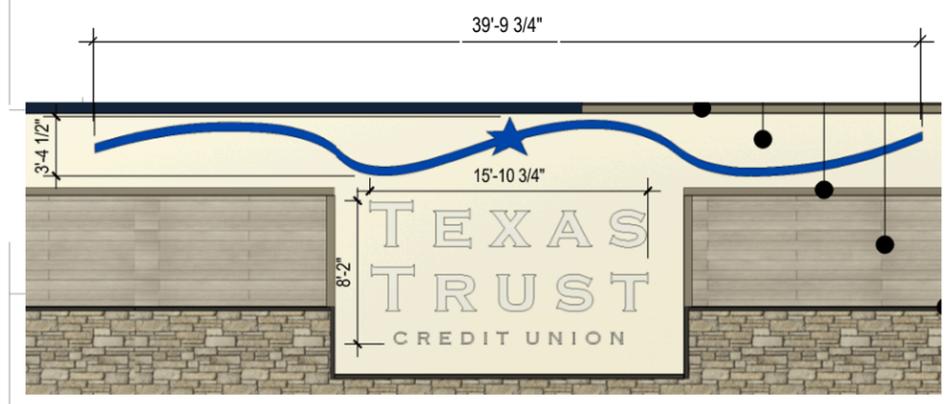

**D** CHANNEL LETTERS  
 QTY: ONE (1)  
 50.41 SF  
 Scale: 1/8" = 1'-0"

- Channel Letters
- Mounted to Wall NOT ON RACEWAY
- Face PMS 301C
- Aluminum Returns

