



PLAT RECORD VOLUME 388-11

MOUNT ZION ESTATES

AN ADDITION TO MANSFIELD, TEXAS
T.J. HANKS SURVEY A-644
TARRANT COUNTY, TEXAS

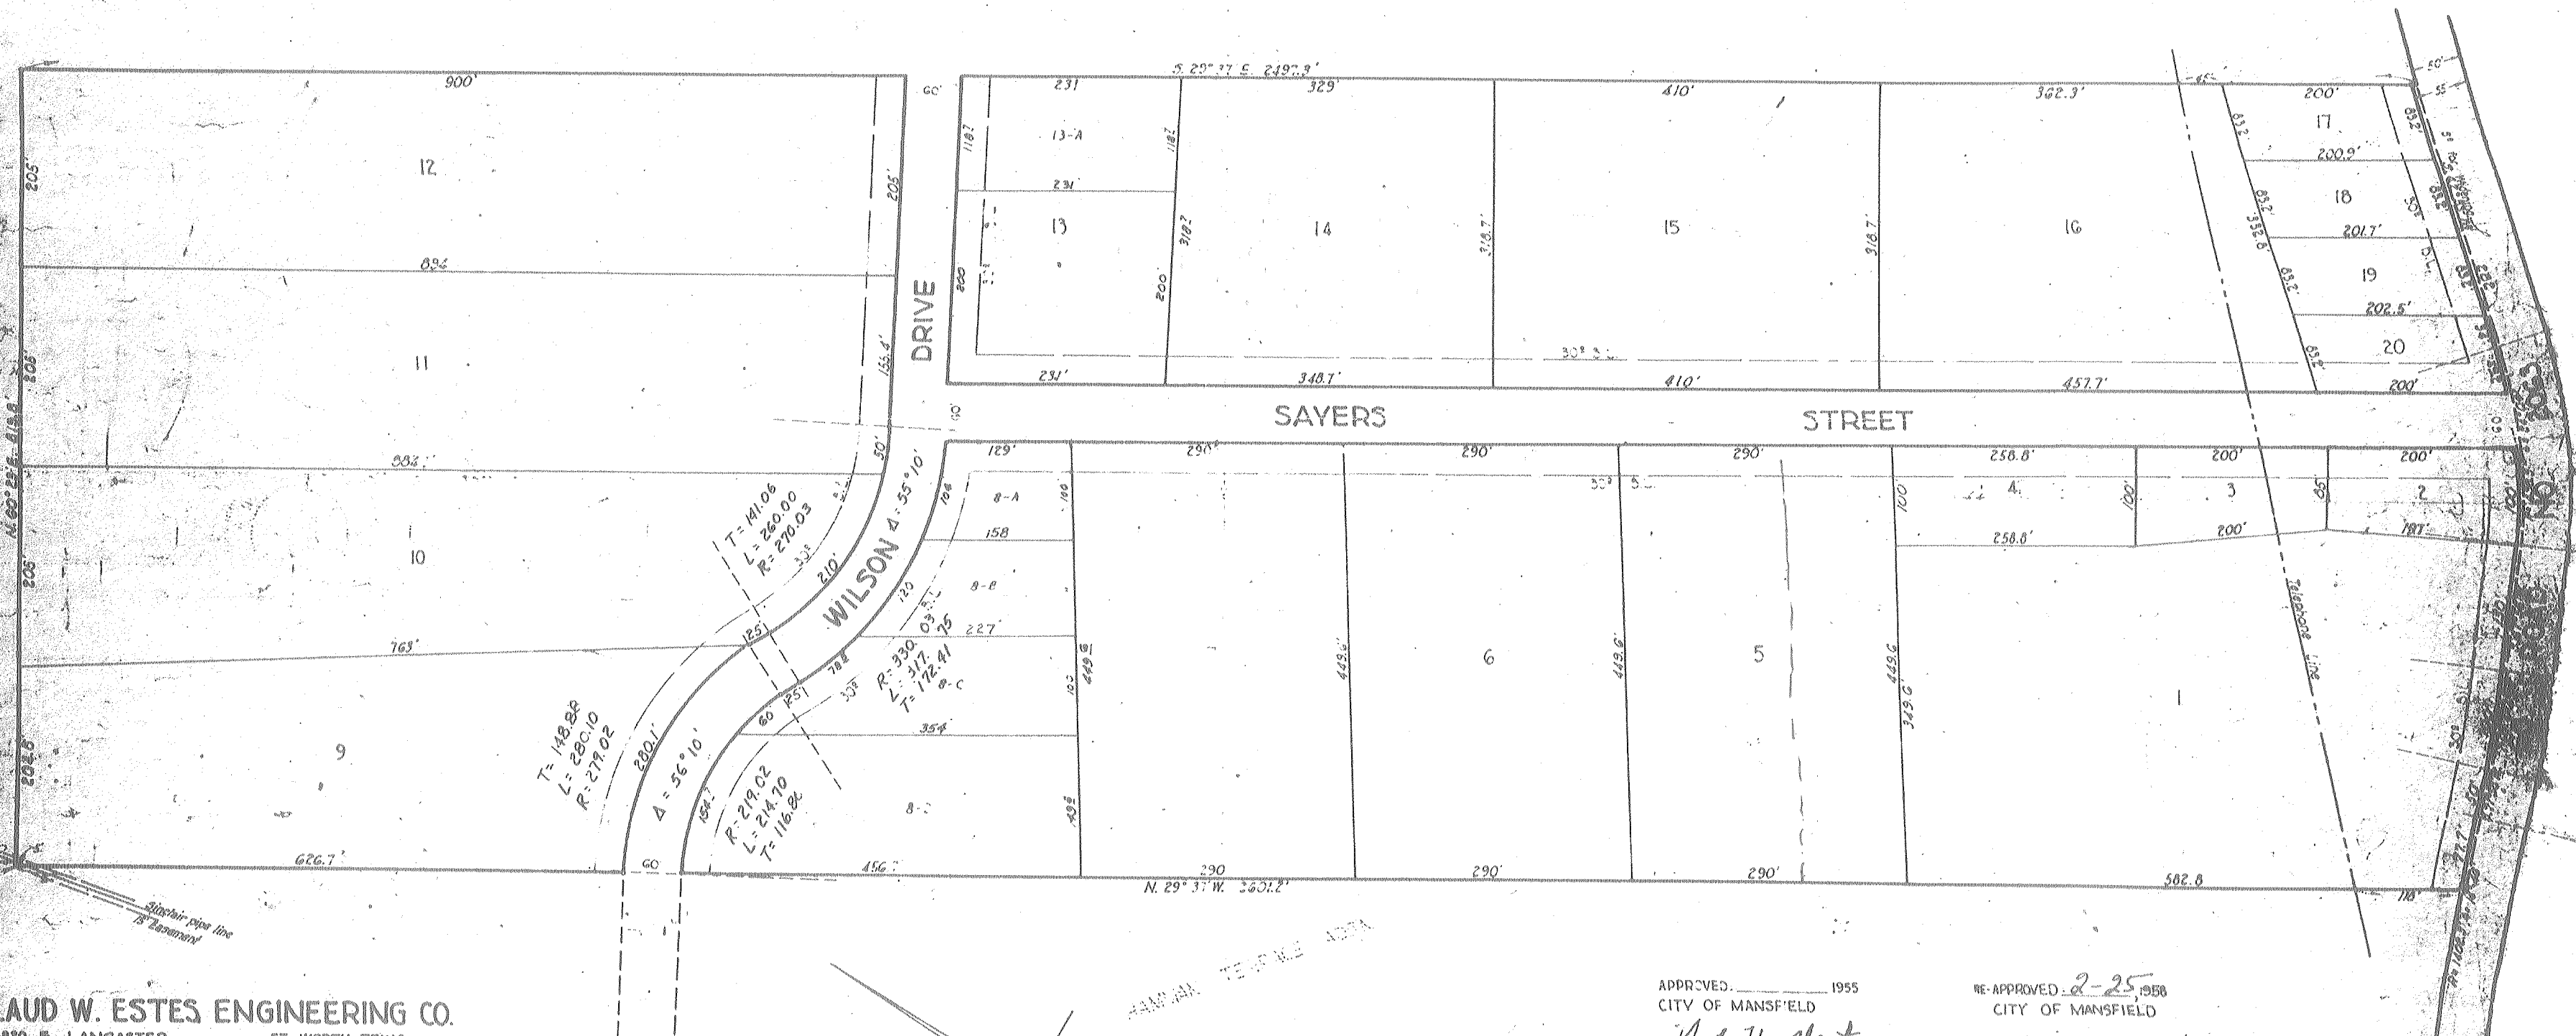

CLAUD W. ESTES ENGINEERING CO.
2820 E. LANCASTER FT. WORTH, TEXAS
SURVEYED: JULY, 1955
BY: *Claude W. Estes*
State Licensed Civil Engineer No. 2459

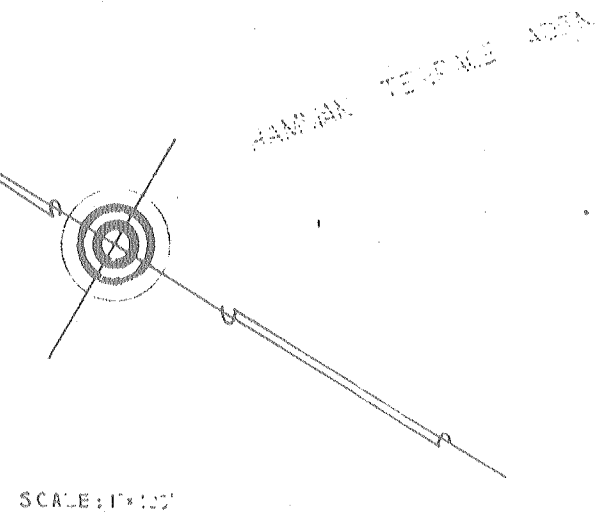

APPROVED: 1955
CITY OF MANSFIELD

W. A. Halbert
Mayor
J. B. Myers
Sec'y

RE-APPROVED: 2-25-1958
CITY OF MANSFIELD

Robert A. Turner
Mayor
W. B. Lamb
Sec'y

AUTHORIZED BY ORDER OF COMMISSIONER'S COURT
OF TARRANT COUNTY, TEXAS THIS 14 DAY OF May 1958
MELVIN MEL FAULK

BY: *John Hanks*
Clerk of Comm. Court

CHECKED BY: *W. A. Halbert*
6-3-58

Previously Approved Plat