


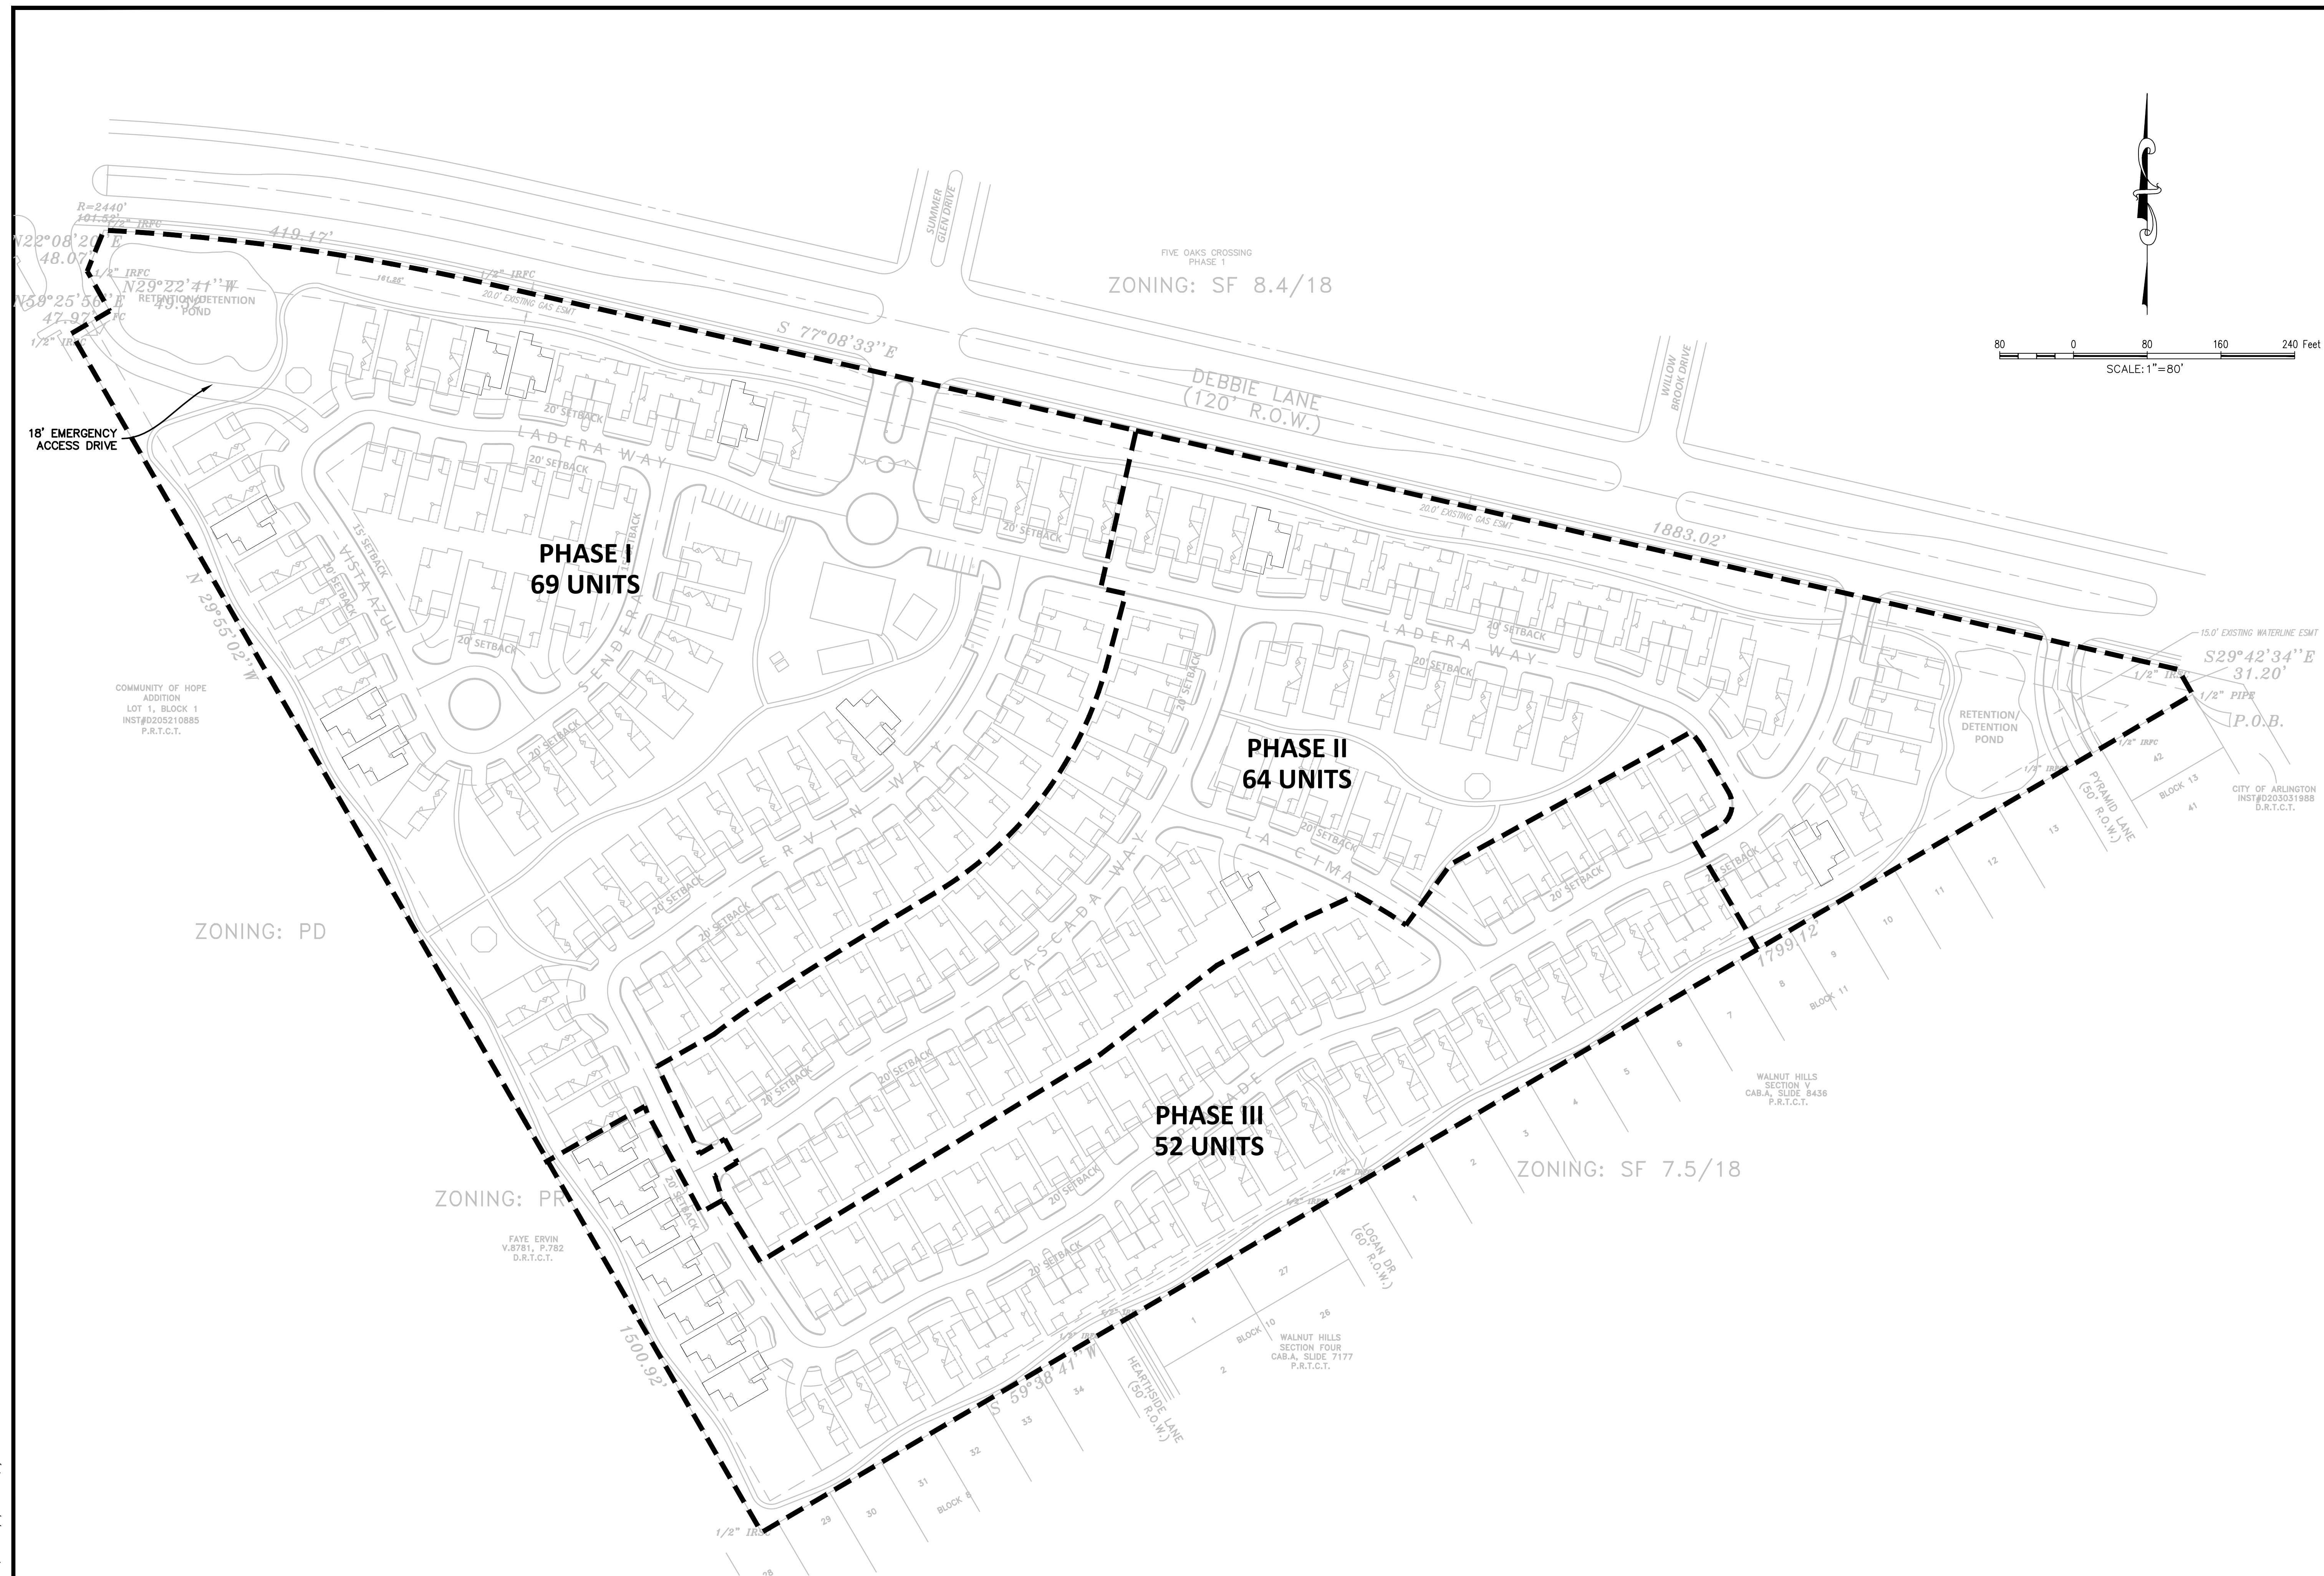

G&A

**SITE PLANNING CIVIL ENGINEERING PLANNING
CONSULTANTS, LLC**

LAND SURVEYING LANDSCAPE ARCHITECTURE

111 Hillside Drive • Lewisville, TX 76057 • P: 972.436.9712 • F: 972.436.9716
44 Old Town Blvd. North, Ste. 2 • Argyle, TX 76226 • P: 940.240.1012 • F: 940.240.1028
TBPB Firm No. 1799
TBPB Firm No. 1004700

LADERA MANSFIELD
185 Units
35,543 Acres
in the
J. GRIMSLEY SURVEY, ABSTRACT NO. 578
CITY OF MANSFIELD
TARRANT COUNTY, TEXAS

PRELIMINARY PLANS
THIS DOCUMENT IS FOR
INTERIM REVIEW AND IS
NOT INTENDED FOR
CONSTRUCTION, BIDDING
OR PERMIT PURPOSES.
G&A CONSULTANTS, F-179
ROBERT JOHN DOLLAH, J.
P.E. #86898
DATE 6/16/2015

15067

OWNER/DEVELOPER
INTEGRITY GROUP
2565 STRADER RD
JUSTIN, TX 76247
Ph. 817-430-3318
Contact: John Delin