



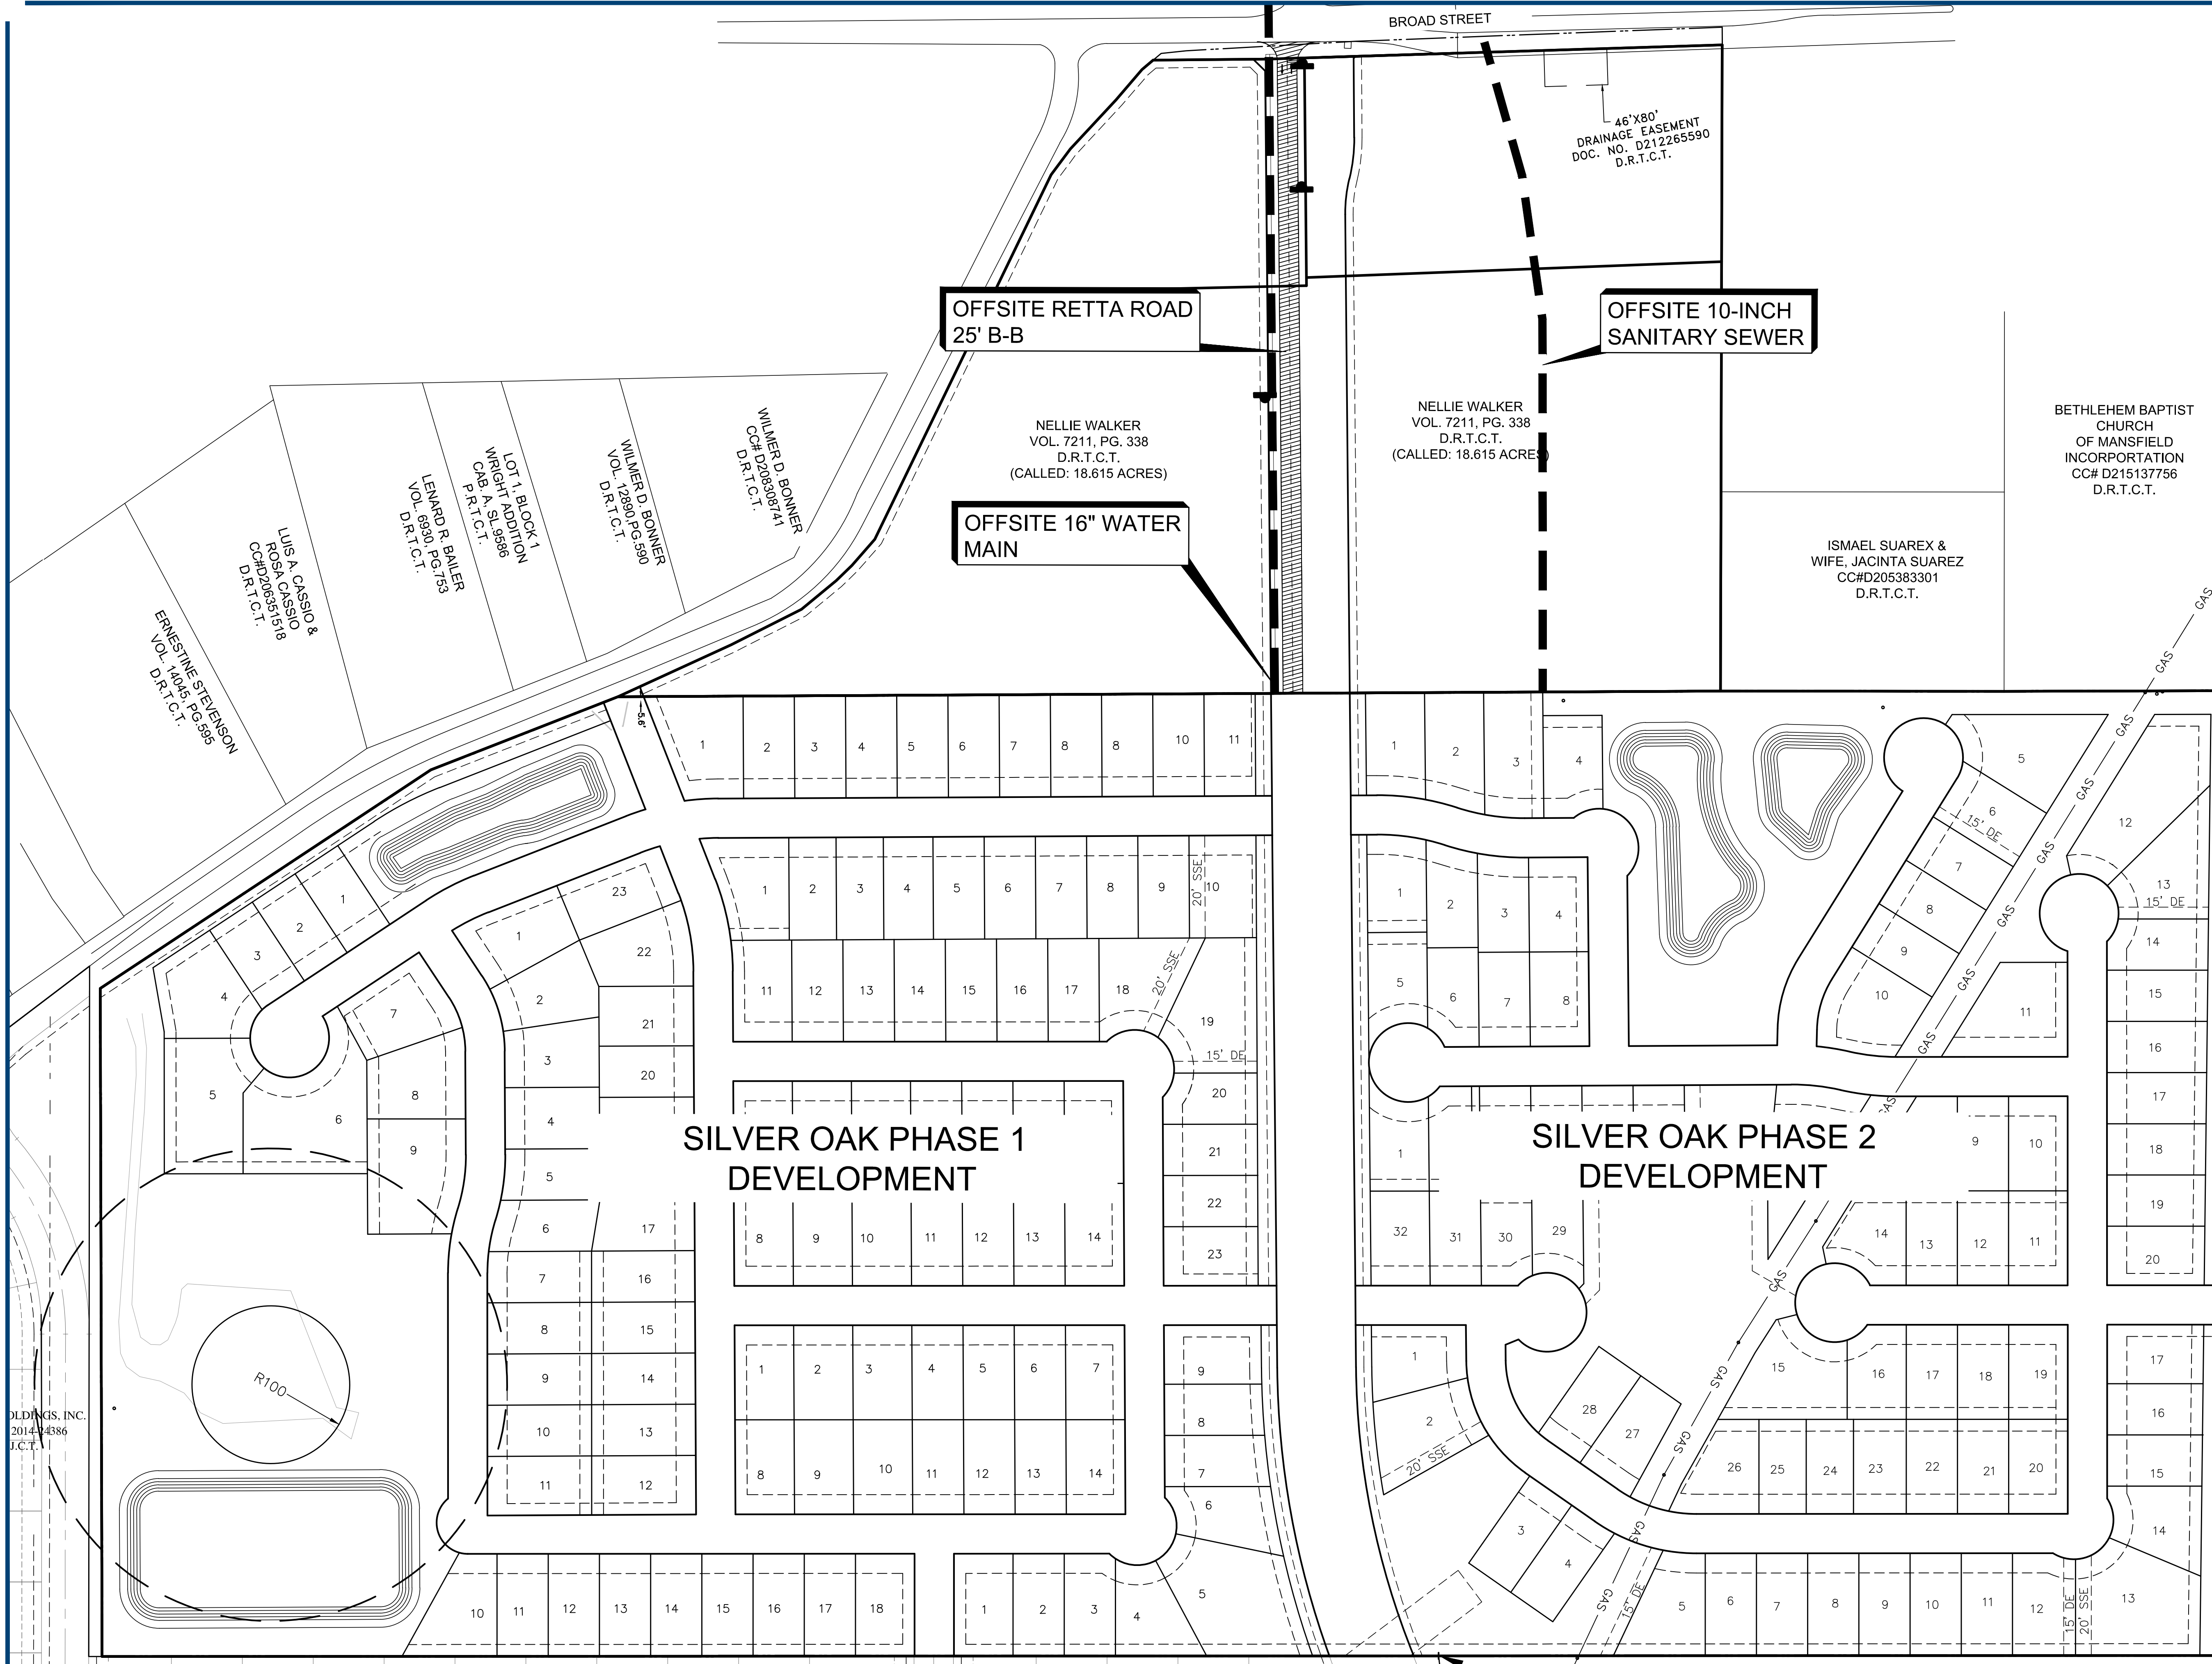

OLDINGS, INC.
2014-04386
J.C.T.

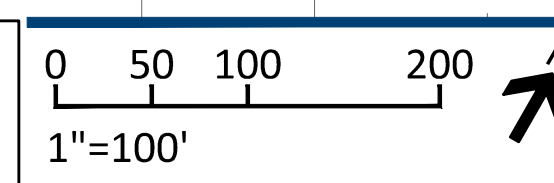

SILVER OAK

Development Agreement Exhibit
MANSFIELD, TEXAS



BBCP ACQUISITIONS, LLC 16950 Dallas Parkway, Suite 102 Dallas, Texas 75248 Contact: Clayton Snodgrass	OWNER (817) 944-0934
JBI PARTNERS, INC. 2121 Midway Road, Suite 300 Carrollton, Texas 75006 Contact: Daniel Dewey, PE TBPE No. F-438 TBPLS No. 10076000	ENGINEER (972) 738-0243

MARY ANN BROWN JOHNSON
VOL. 8999, PG. 2110
D.R.T.C.T.
PER DESCRIPTION FOUND IN
VOL. 1445, PG.190
D.R.T.C.T.

BETHLEHEM BAPTIST
CHURCH
OF MANSFIELD
INCORPORATION
CC# D215137756
D.R.T.C.T.

ISMAEL SUAREX &
WIFE, JACINTA SUAREZ
CC#D205383301
D.R.T.C.T.

NELLIE WALKER
VOL. 7211, PG. 338
D.R.T.C.T.
(CALLED: 18.615 ACRES)

NELLIE WALKER
VOL. 7211, PG. 338
D.R.T.C.T.
(CALLED: 18.615 ACRES)

OFFSITE RETTA ROAD
25' B-B

OFFSITE 16" WATER
MAIN

OFFSITE 10-INCH
SANITARY SEWER

46"X80"
DRAINAGE EASEMENT
DOC. NO. D212265590
D.R.T.C.T.

Drawing: H:\Projects\BBC002.dwg Engineering \BBC002 - Retta Road Paving.dwg Saved By: adewey Save Time: 2/19/2019 2:06 PM Plotted By: adewey Plot Date: 2/19/2019 3:00 PM