




c:\Users\Marcel\Google Drive\Architecture\Parekh Architects\1526 - SHS Mansfield TX\Drawings\A300S Building Sections Sight Line Study.dwg -- Marcel -- Thursday March 03, 2016, 10:22am -- Copyright 2016

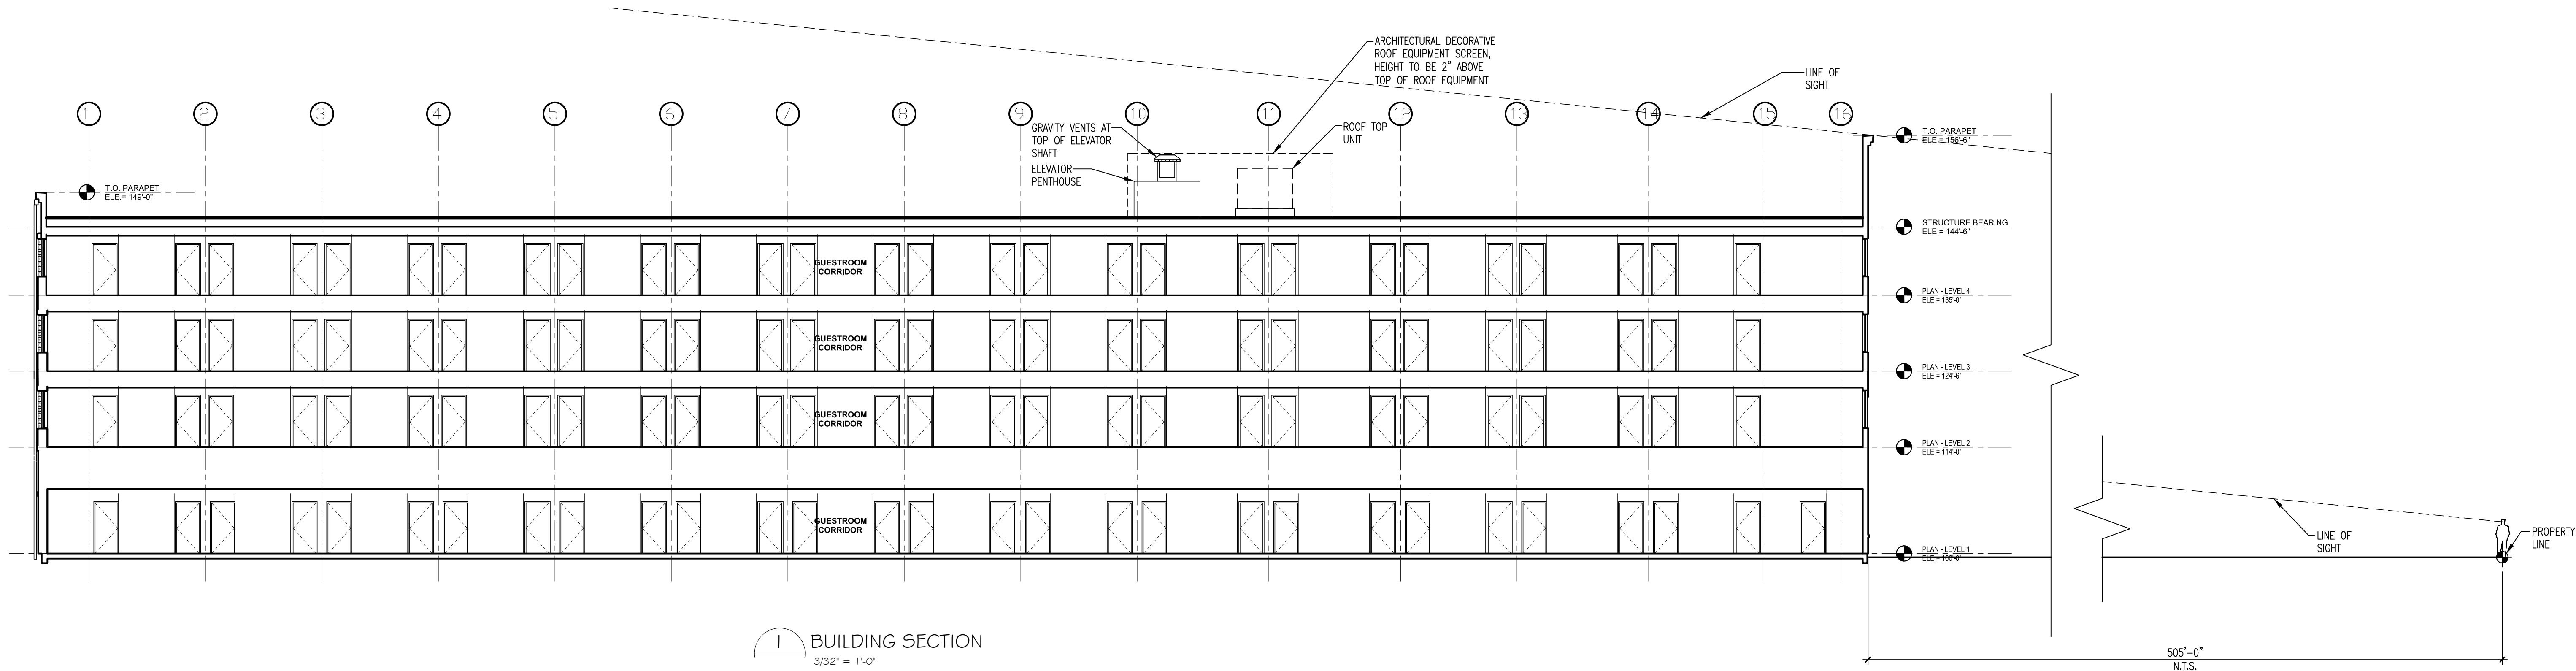

I BUILDING SECTION
3/32" = 1'-0"

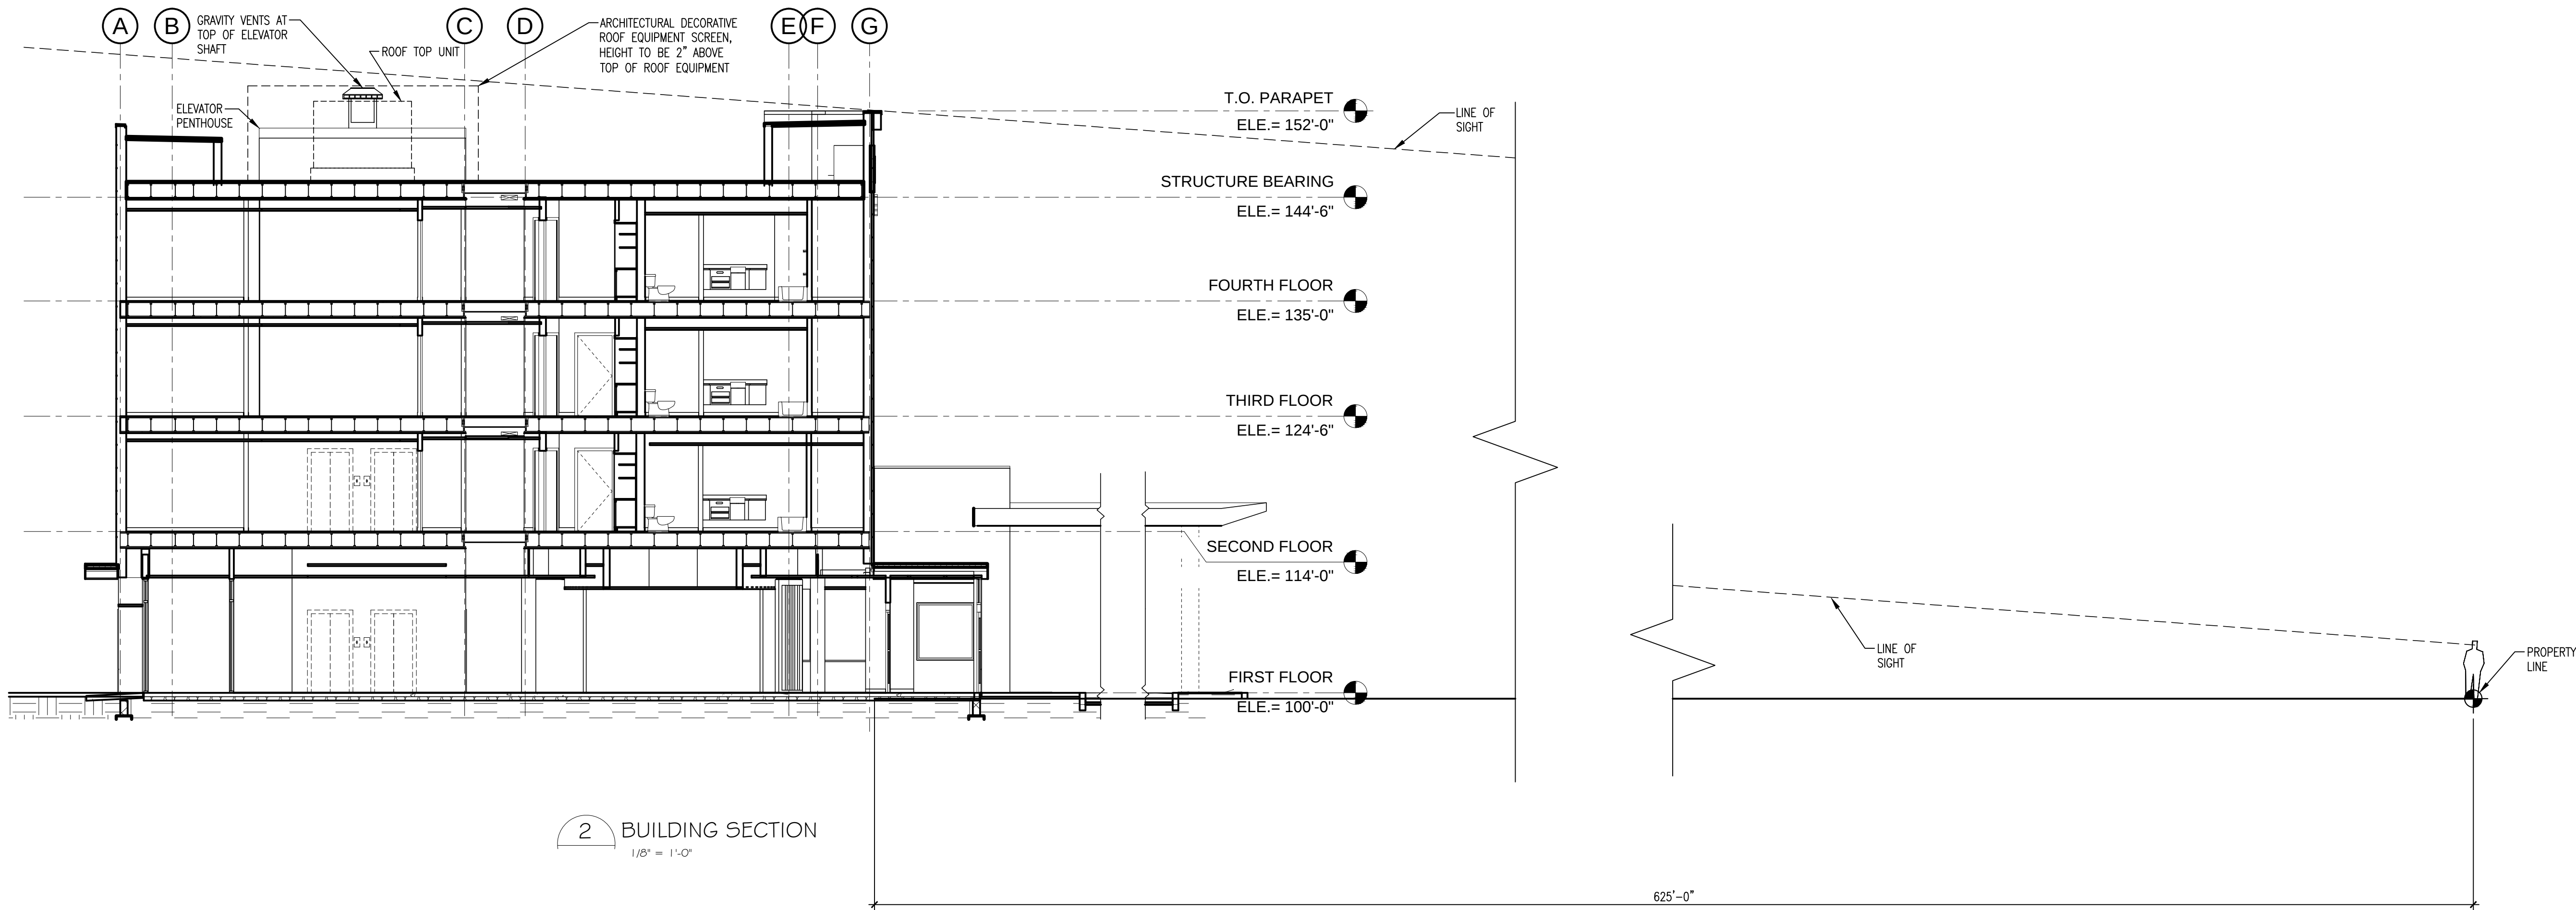

2 BUILDING SECTION
1/8" = 1'-0"

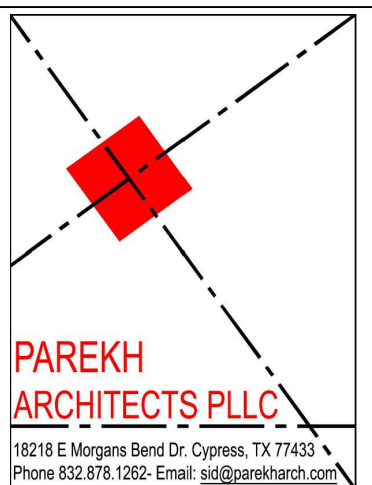

NOT FOR CONSTRUCTION
THIS DOCUMENT IS PRELIMINARY IN NATURE, NOT FOR CONSTRUCTION, OR PERMITTING. IS NOT A FINAL SIGNED AND SEALED DOCUMENT
NOT FOR CONSTRUCTION

Project #: 1526
Issue Date: 02/12/2016
Principal Architect: SH Parekh
Project Architect Tech: Marco T. Torres Jr

DESIGN
DEVELOPMENT

REVISIONS:
No. Description Date

Mansfield, Texas
Canon Drive South, Mansfield, TX



SHEET TITLE:
BUILDING SECTIONS
SIGHT LINE STUDY

Case No.
ZC#15-027

SHEET NUMBER:

A300S

The drawings and other information contained on this sheet are to be used in connection with the project located at the Project Address shown in the Title Block.