


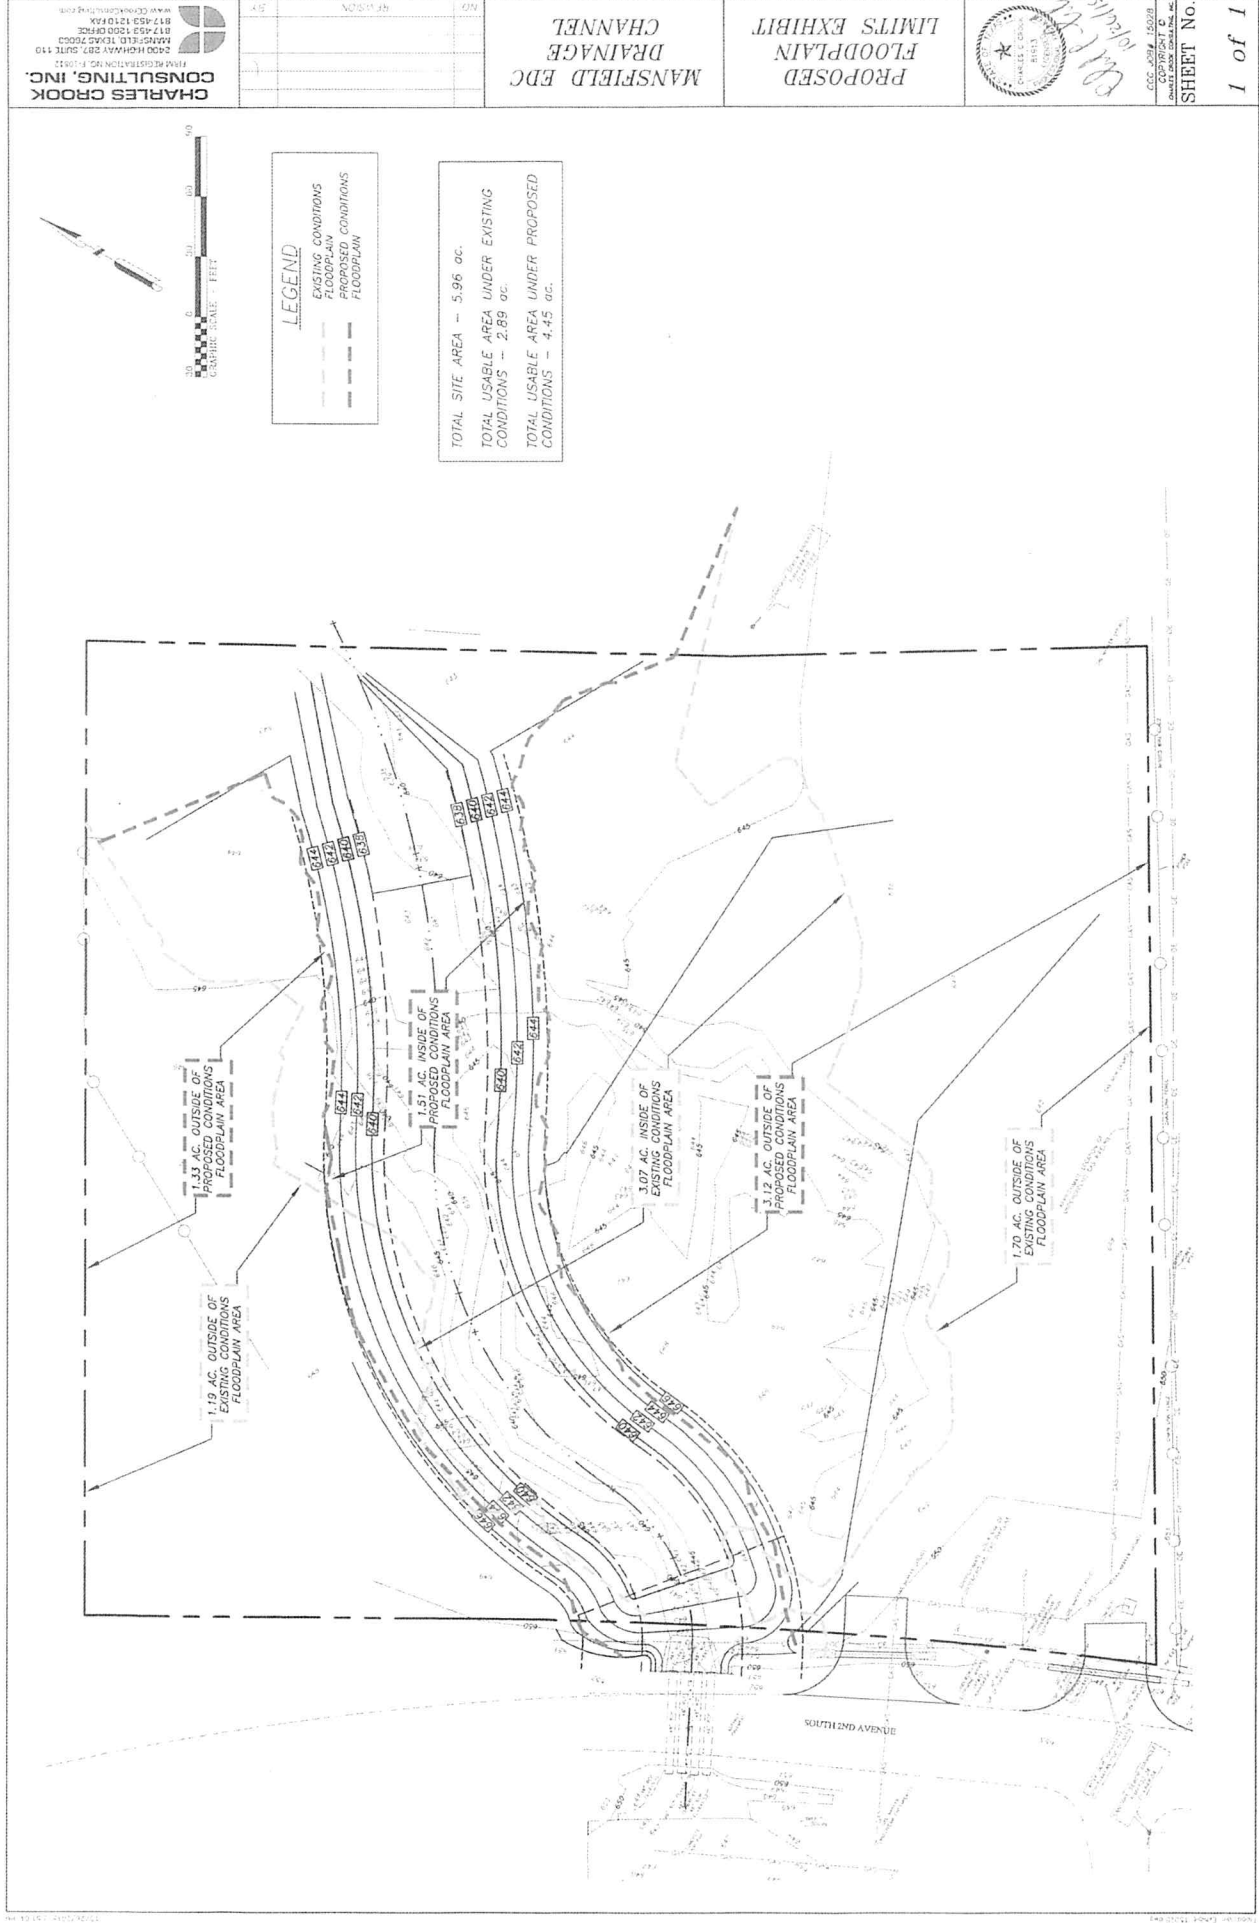

CHARLES CROOK CONSULTING, INC.

NO.	REVISION

MANSFIELD EDC DRAINAGE CHANNEL

PROPOSED FLOODPLAIN LIMITS EXHIBIT



SHEET No. **1 of 1**

LEGEND
 --- EXISTING CONDITIONS FLOODPLAIN
 --- PROPOSED CONDITIONS FLOODPLAIN

TOTAL SITE AREA — 5.96 ac.
 TOTAL USABLE AREA UNDER EXISTING CONDITIONS — 2.89 ac.
 TOTAL USABLE AREA UNDER PROPOSED CONDITIONS — 4.45 ac.