
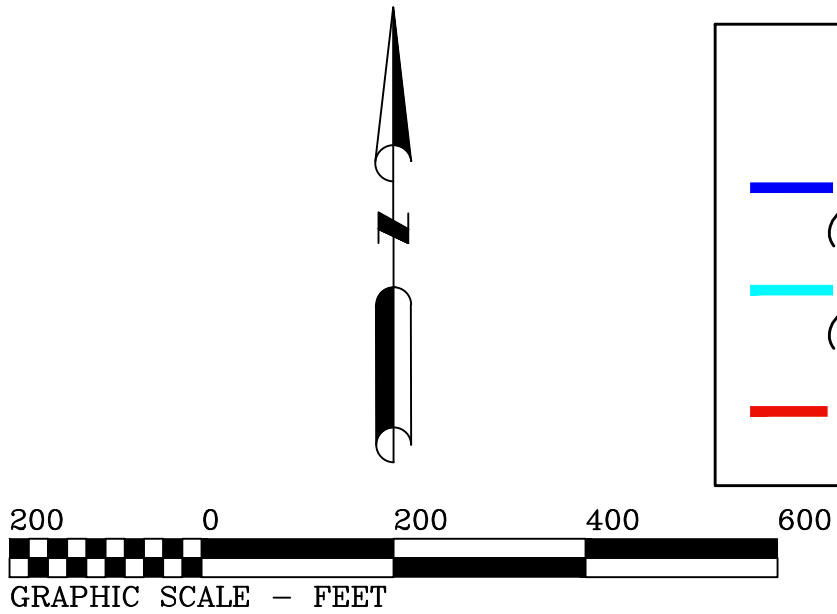


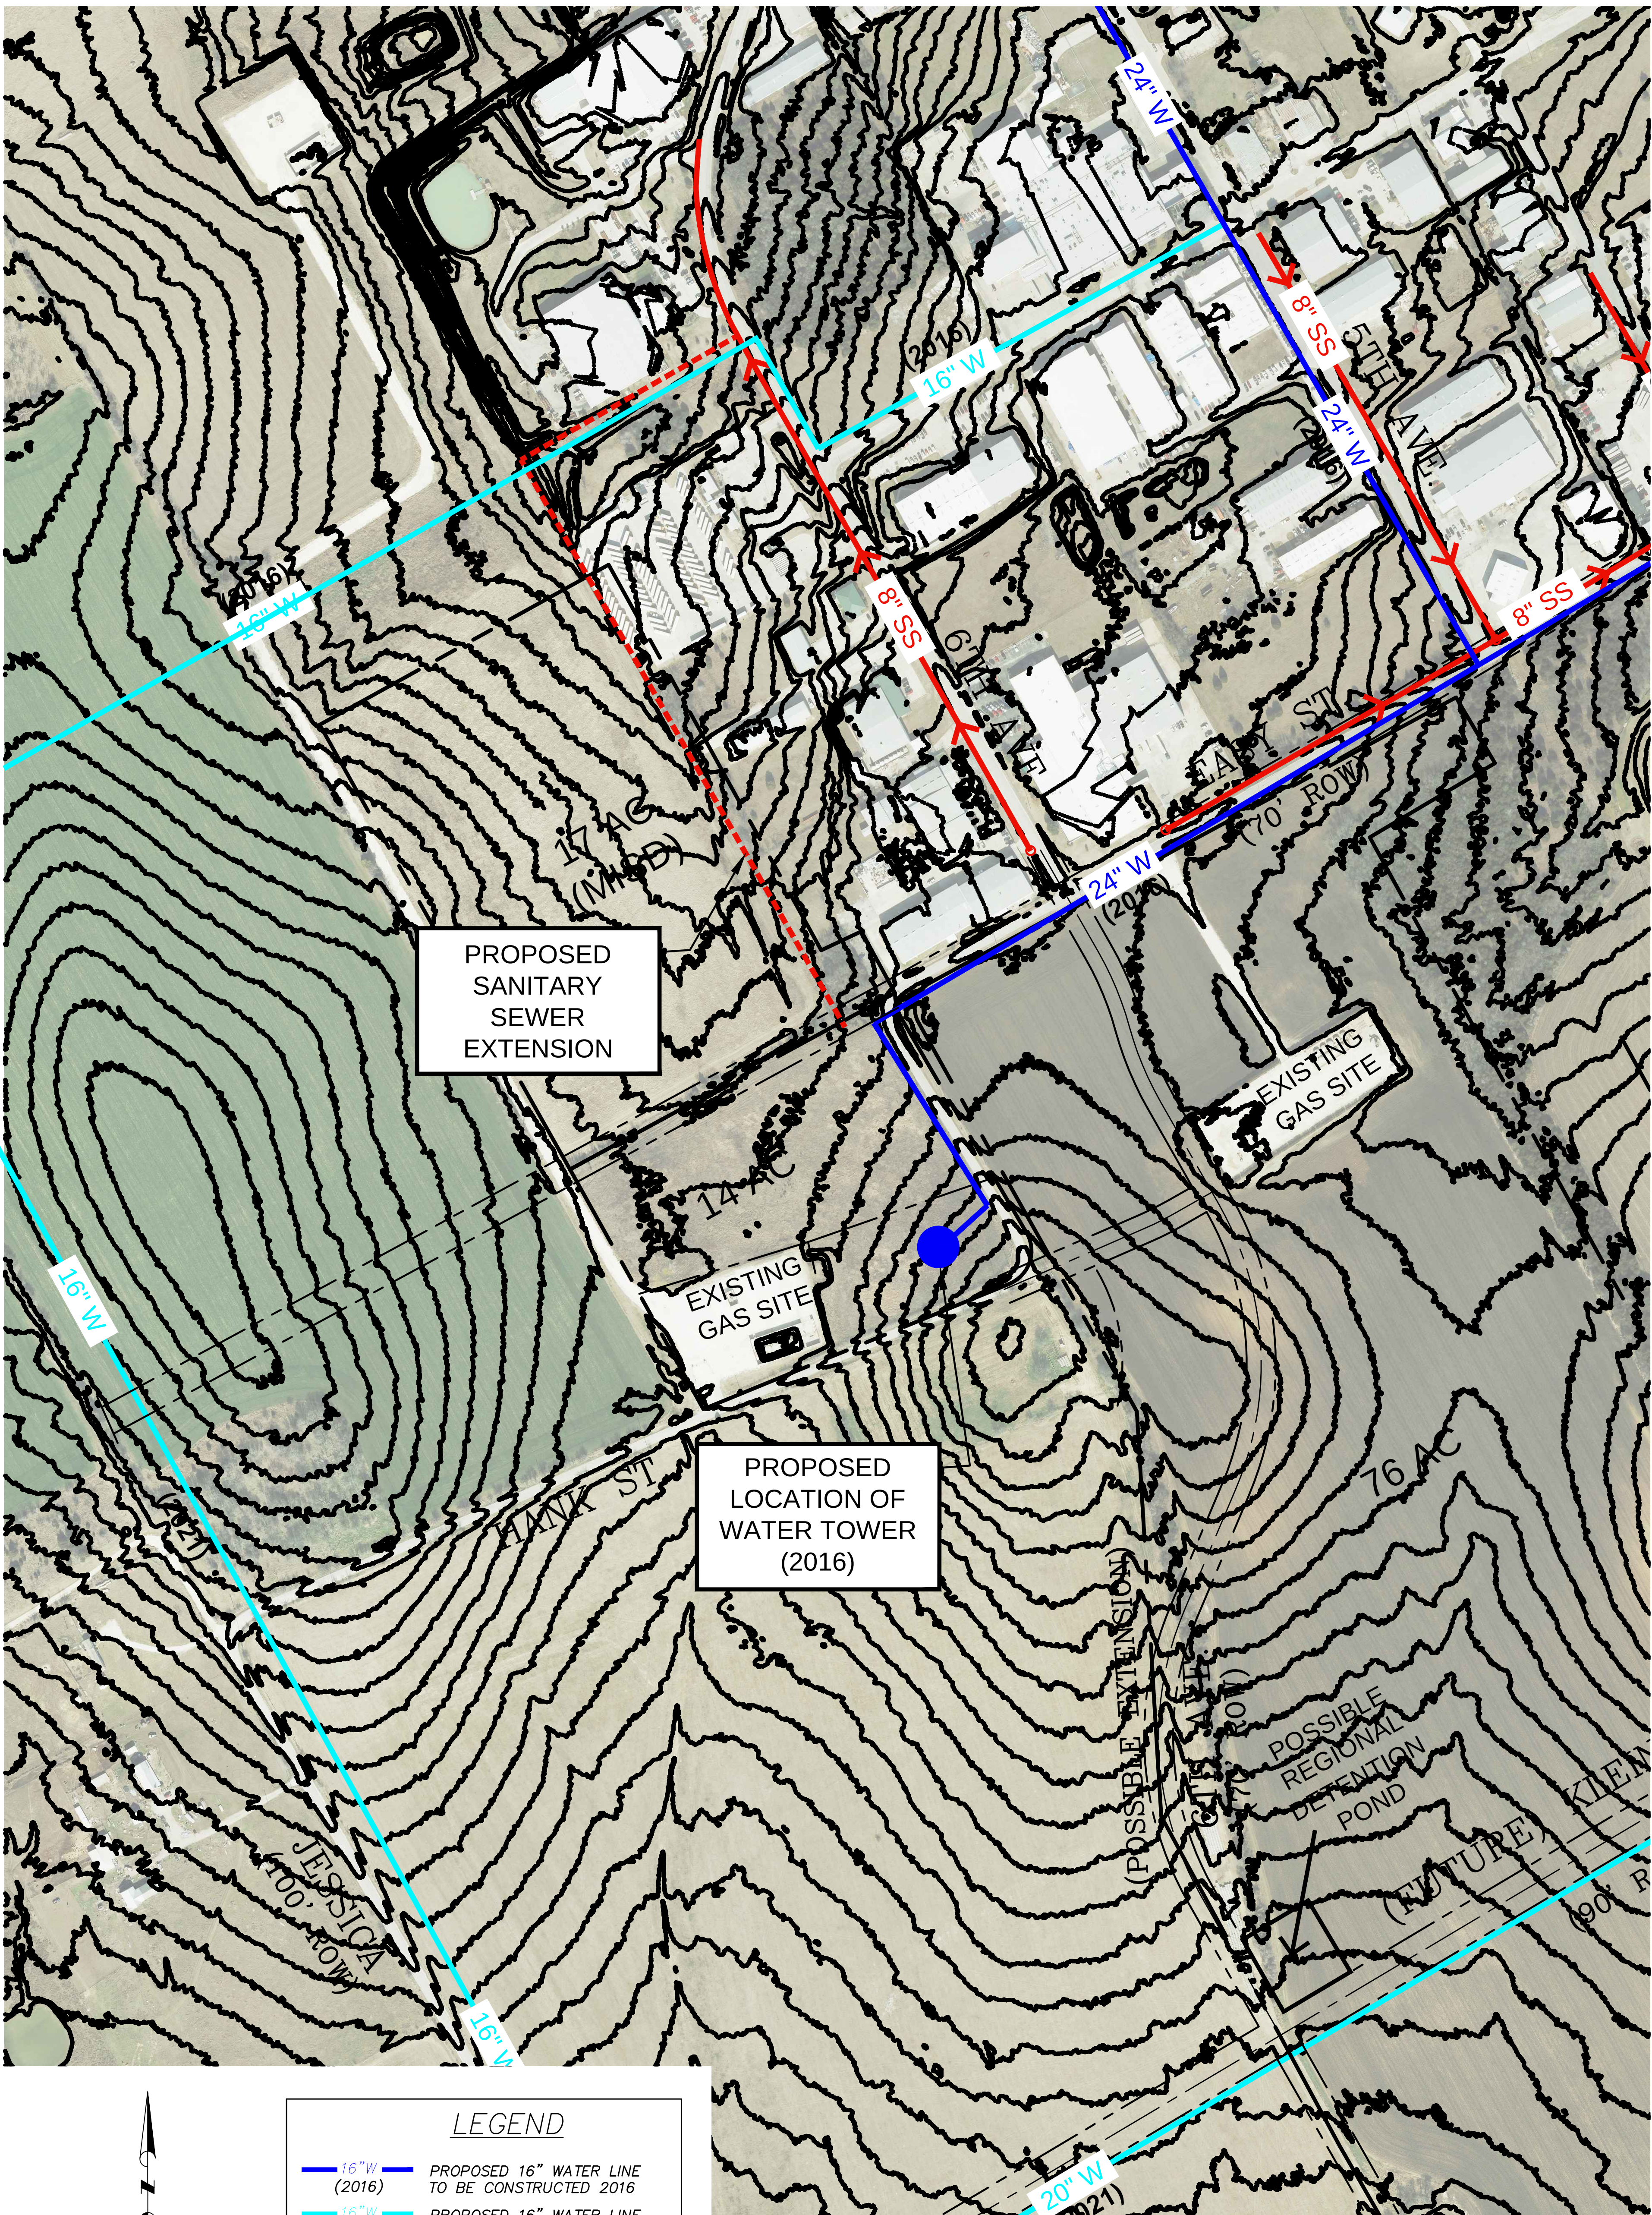

LEGEND	
— 16" W (2016)	PROPOSED 16" WATER LINE TO BE CONSTRUCTED 2016
— 16" W (2021)	PROPOSED 16" WATER LINE TO BE CONSTRUCTED 2021
— 8" SS →	EXISTING 8" SANITARY SEWER MAIN

CHARLES CROOK CONSULTING, INC.
FIRM REGISTRATION NO. F-10812
2400 HIGHWAY 287, SUITE 110
MANSFIELD, TEXAS 76063
817-453-1200 OFFICE
817-453-1210 FAX
www.CCcrookConsulting.com

PROPOSED STREET
LAYOUT 'B-2'

MEDC
WEST CENTRAL
INDUSTRIAL PARK
MANSFIELD, TEXAS

NO.	REVISION	BY

On the following date:
06/22/2016
Prepared by:
Charles C. Crook, PE
Texas Registration
No. 01313
Firm Registration No.
F - 10812
PRELIMINARY PLANS
FOR PROJECT REVIEW,
NOT FOR CONSTRUCTION,
BIDDING OR PERMIT
PURPOSES.

CCC JOB# 16063
COPYRIGHT ©
CHARLES CROOK CONSULTING, INC.
SHEET No.
X