

Change Order Request

Detailed (with Breakdown of PCOs), Grouped by Each Number

Mansfield Parks Offices 1164 Matlock Road Mansfield, TX 76063	Project # 18603 Tel: Fax:	HM & MF Ltd., d/ b/a MUCKLEROY & FALLS
--	--	---

Change Order Request: 004

Date:

To: James H. Fish, RLA, ASLA City of Mansfield (MPFDC) 1200 East Broad Street Mansfield, TX 76063	From: Jonathan Switlik HM & MF Ltd., d/ b/a MUCKLEROY & FALLS A Texas Limited Partnership by Muckleroy & Falls Construction Company, A Texas Corporation and General Partner 5801 Edwards Ranch Road, Suite 100 Fort Worth, TX 76109
---	---

Description	Category	Status
COR 004 - Added French Drain		Pending

Reference	Required By	Days Req	Amt Req
		0	7,184

Notes

PCO No	Date	Reference	Amt Prop	Days Req	Category	Reason
Description		Notes				



004	5/2/2018		7,184	0	
-----	----------	--	-------	---	--

PCO 004 - Added French Drain

Item No	Item Description	Amt Prop	Reference
001	Utilities - Material, equipment, and labor necessary to install 240 LF of 6" French Drain with filter fabric and rock per revised C-12.00 dated 05/23/18. (see attached)	6,220	
002	Overhead 10%	622	
003	Fee 5%	342	

Approved By:

Signature _____	_____
Name _____	Date _____

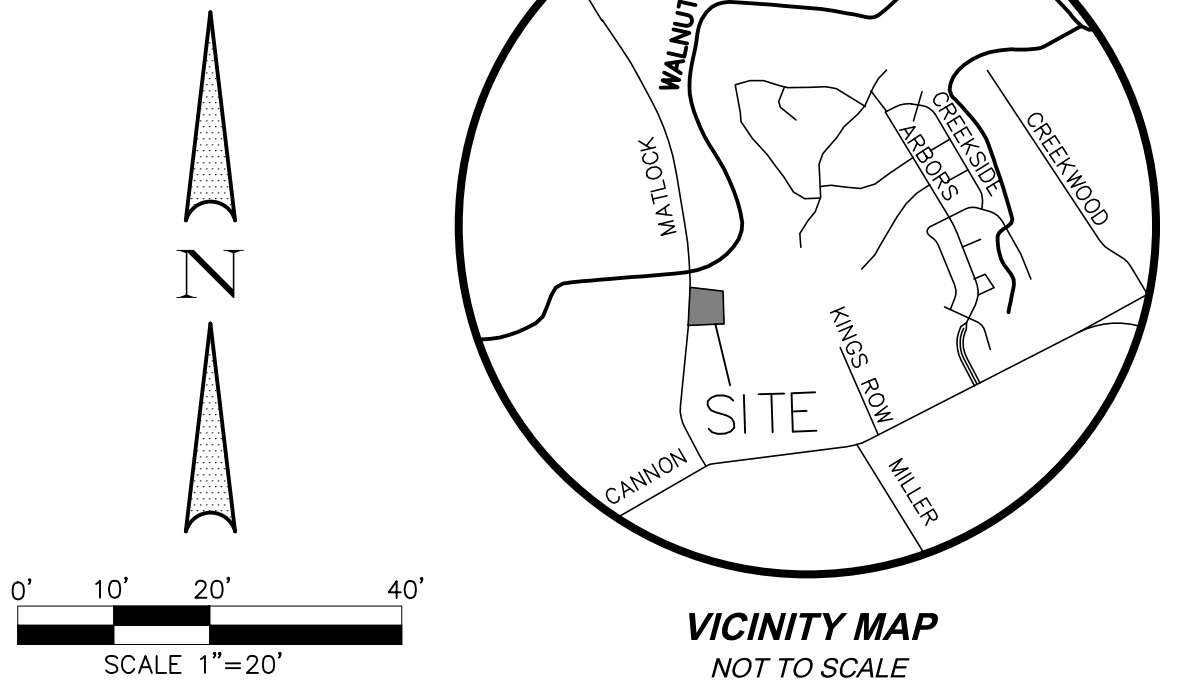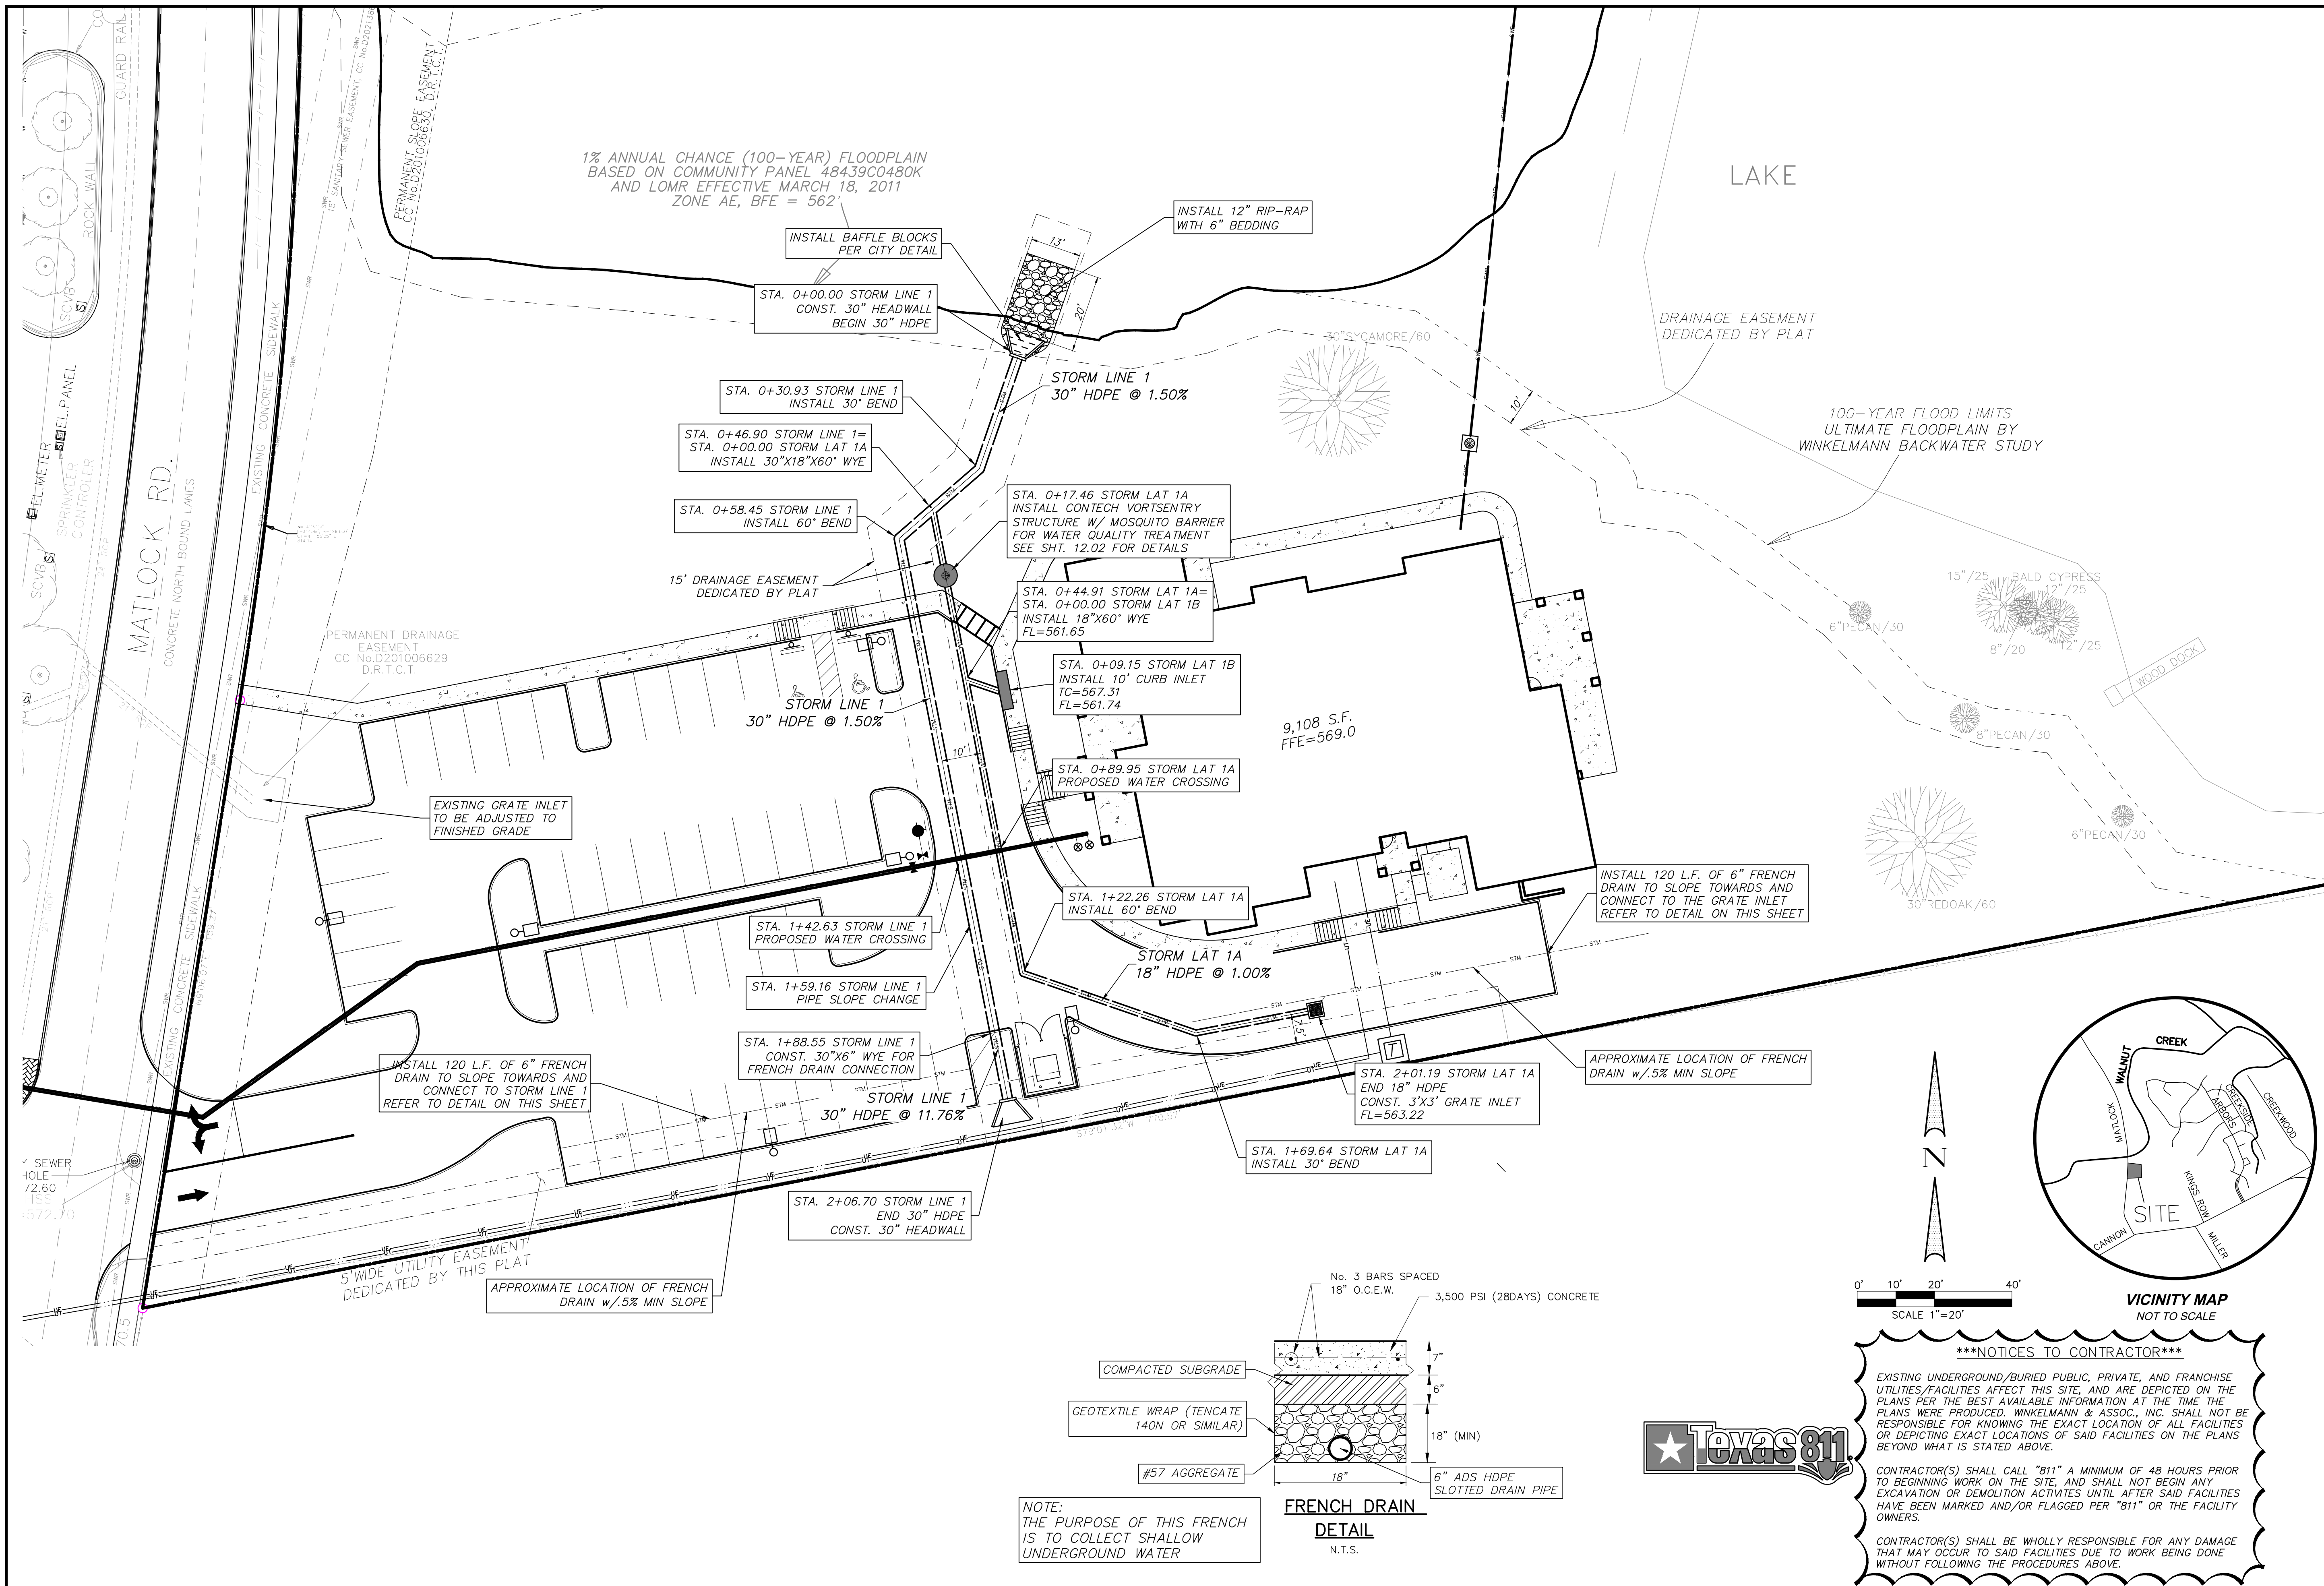

*****NOTICES TO CONTRACTOR*****

EXISTING UNDERGROUND/BURIED PUBLIC, PRIVATE, AND FRANCHISE UTILITIES/FACILITIES AFFECT THIS SITE, AND ARE DEPICTED ON THE PLANS PER THE BEST AVAILABLE INFORMATION AT THE TIME THE PLANS WERE PRODUCED. WINKELMANN & ASSOC., INC. SHALL NOT BE RESPONSIBLE FOR KNOWING THE EXACT LOCATION OF ALL FACILITIES OR DEPICTING EXACT LOCATIONS OF SAID FACILITIES ON THE PLANS BEYOND WHAT IS STATED ABOVE.

CONTRACTOR(S) SHALL CALL "811" A MINIMUM OF 48 HOURS PRIOR TO BEGINNING WORK ON THE SITE, AND SHALL NOT BEGIN ANY EXCAVATION OR DEMOLITION ACTIVITIES UNTIL AFTER SAID FACILITIES HAVE BEEN MARKED AND/OR FLAGGED PER "811" OR THE FACILITY OWNERS.

CONTRACTOR(S) SHALL BE WHOLLY RESPONSIBLE FOR ANY DAMAGE THAT MAY OCCUR TO SAID FACILITIES DUE TO WORK BEING DONE WITHOUT FOLLOWING THE PROCEDURES ABOVE.

REVISION		DATE		APPROVED	
No.					
5.	05/23/2018	FRENCH DRAIN	CH		
4.	04/30/2018	FRENCH DRAIN	CH		
3.	03/19/2018	CITY COMMENTS	CH		
2.	03/06/2018	CITY COMMENTS	CH		
1.	02/07/2018	CITY COMMENTS	CH		

Winkelmanna & Associates, Inc.

05-23-2018

STORM PLAN

MANSFIELD PARKS AND RECREATION & CREEK ADMINISTRATION ON WALNUT CREEK

MANSFIELD, TEXAS

C-12.00

LAST SAVED BY: CHELM May 23, 2018

xxxxxx(20)

G:\649\01\ENGINEERING\Construction Plans\64901 - STM.dwg