



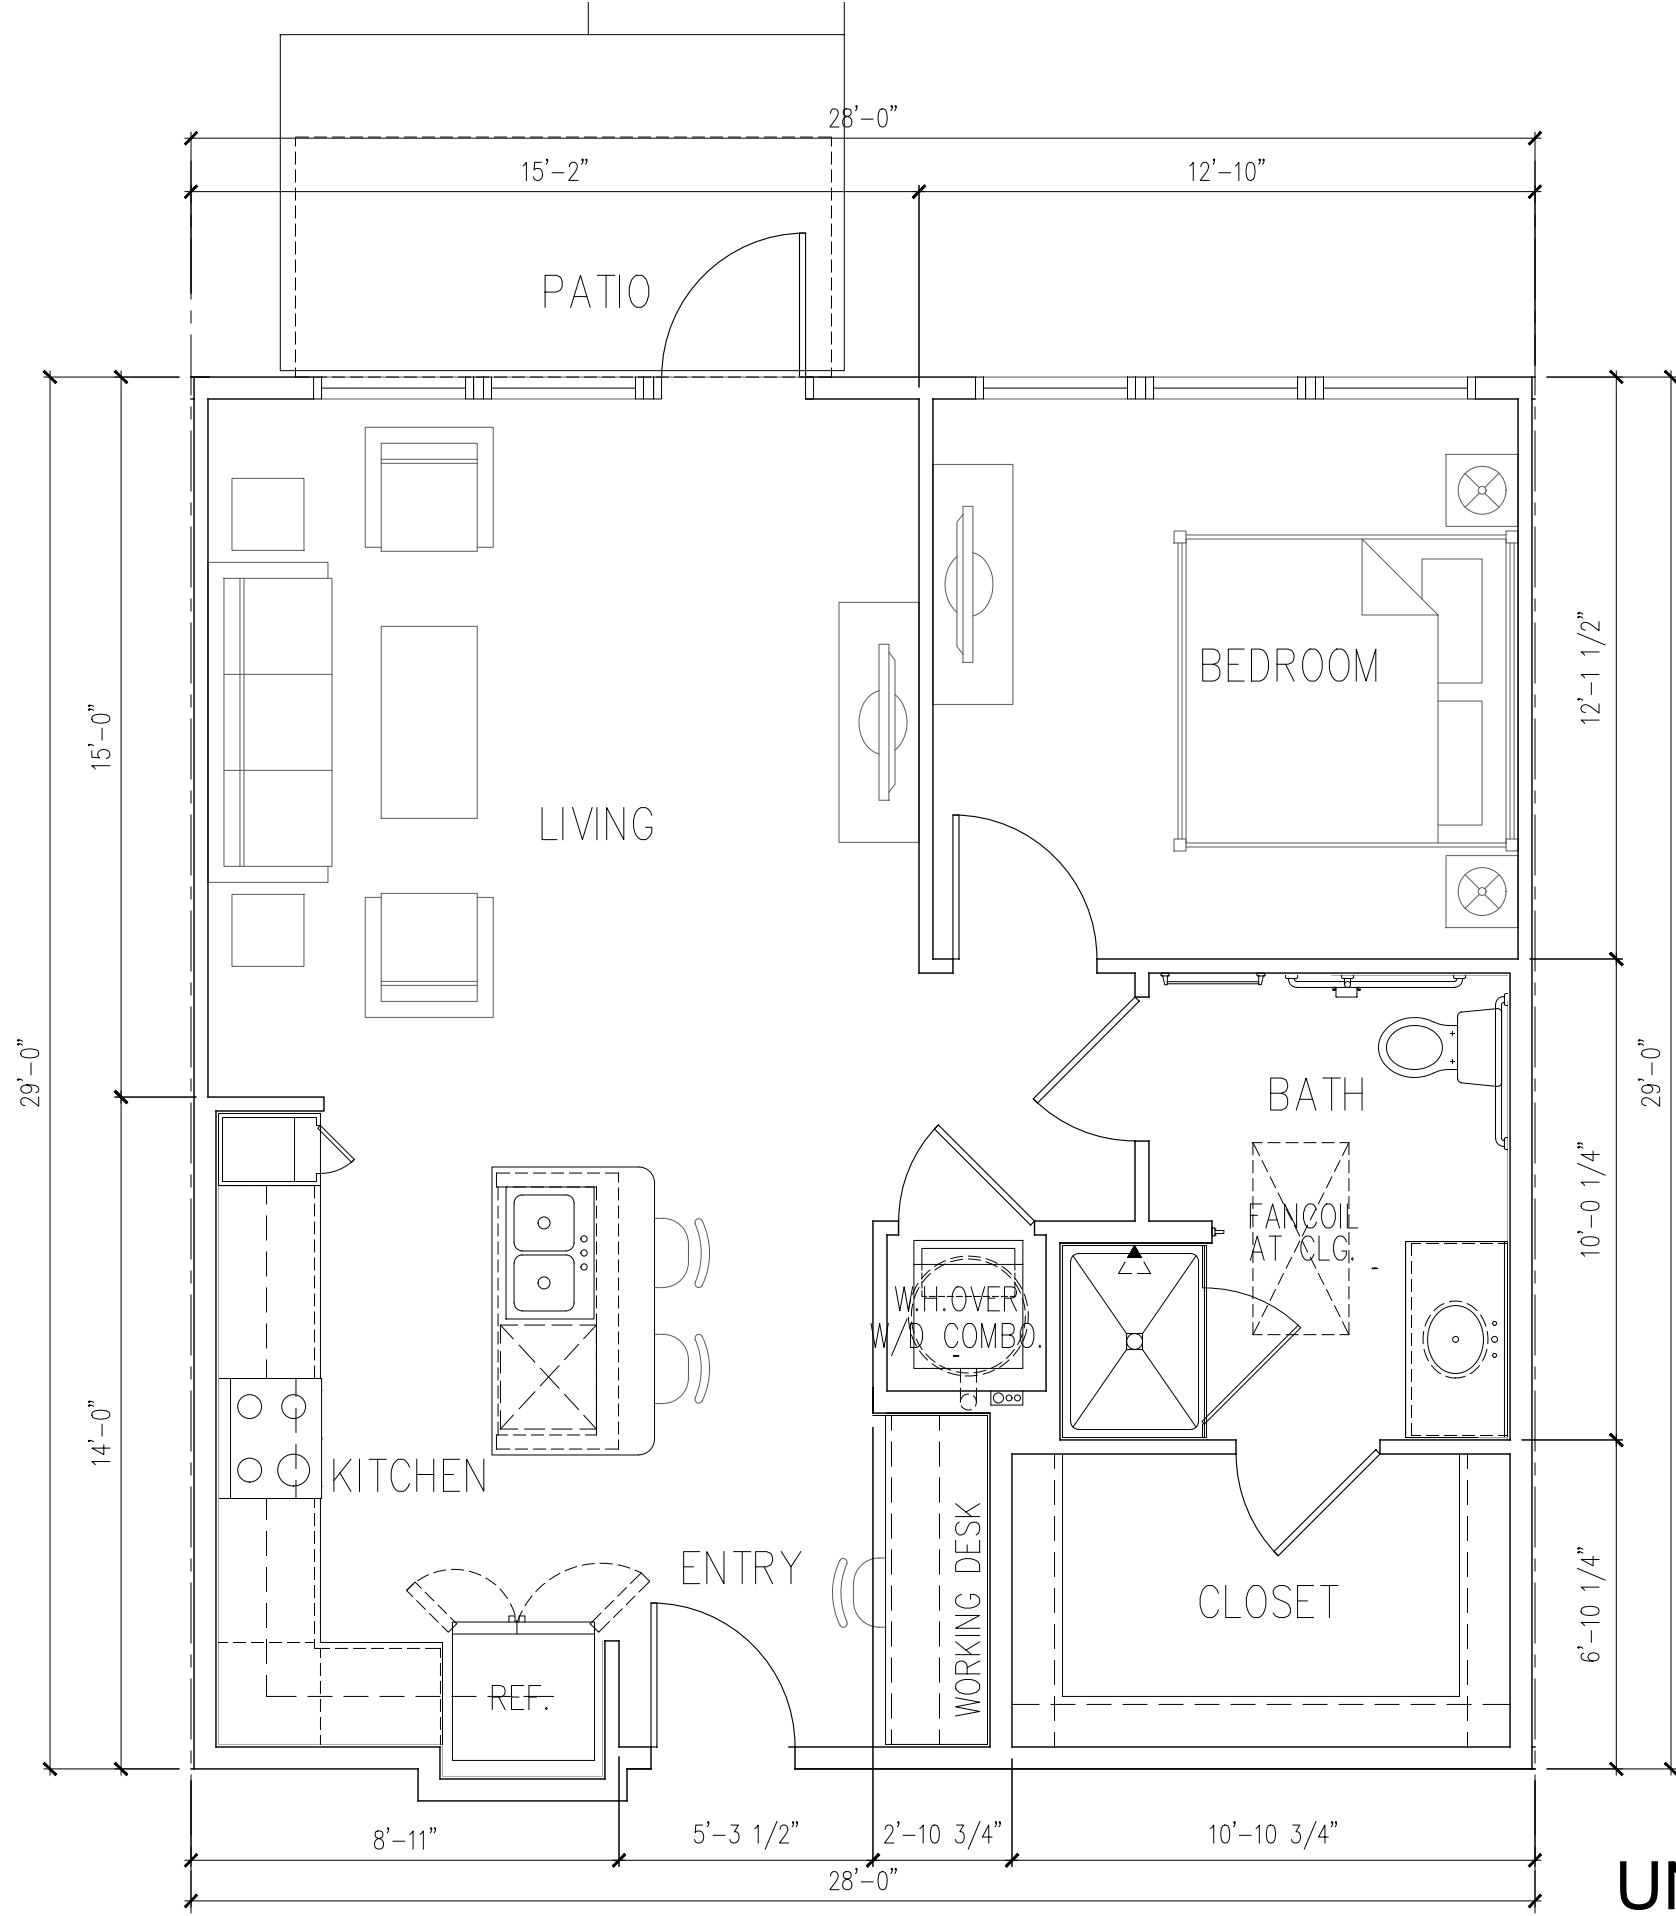

UNIT A1-LW (752 SF)

HAVEN AT MANSFIELD

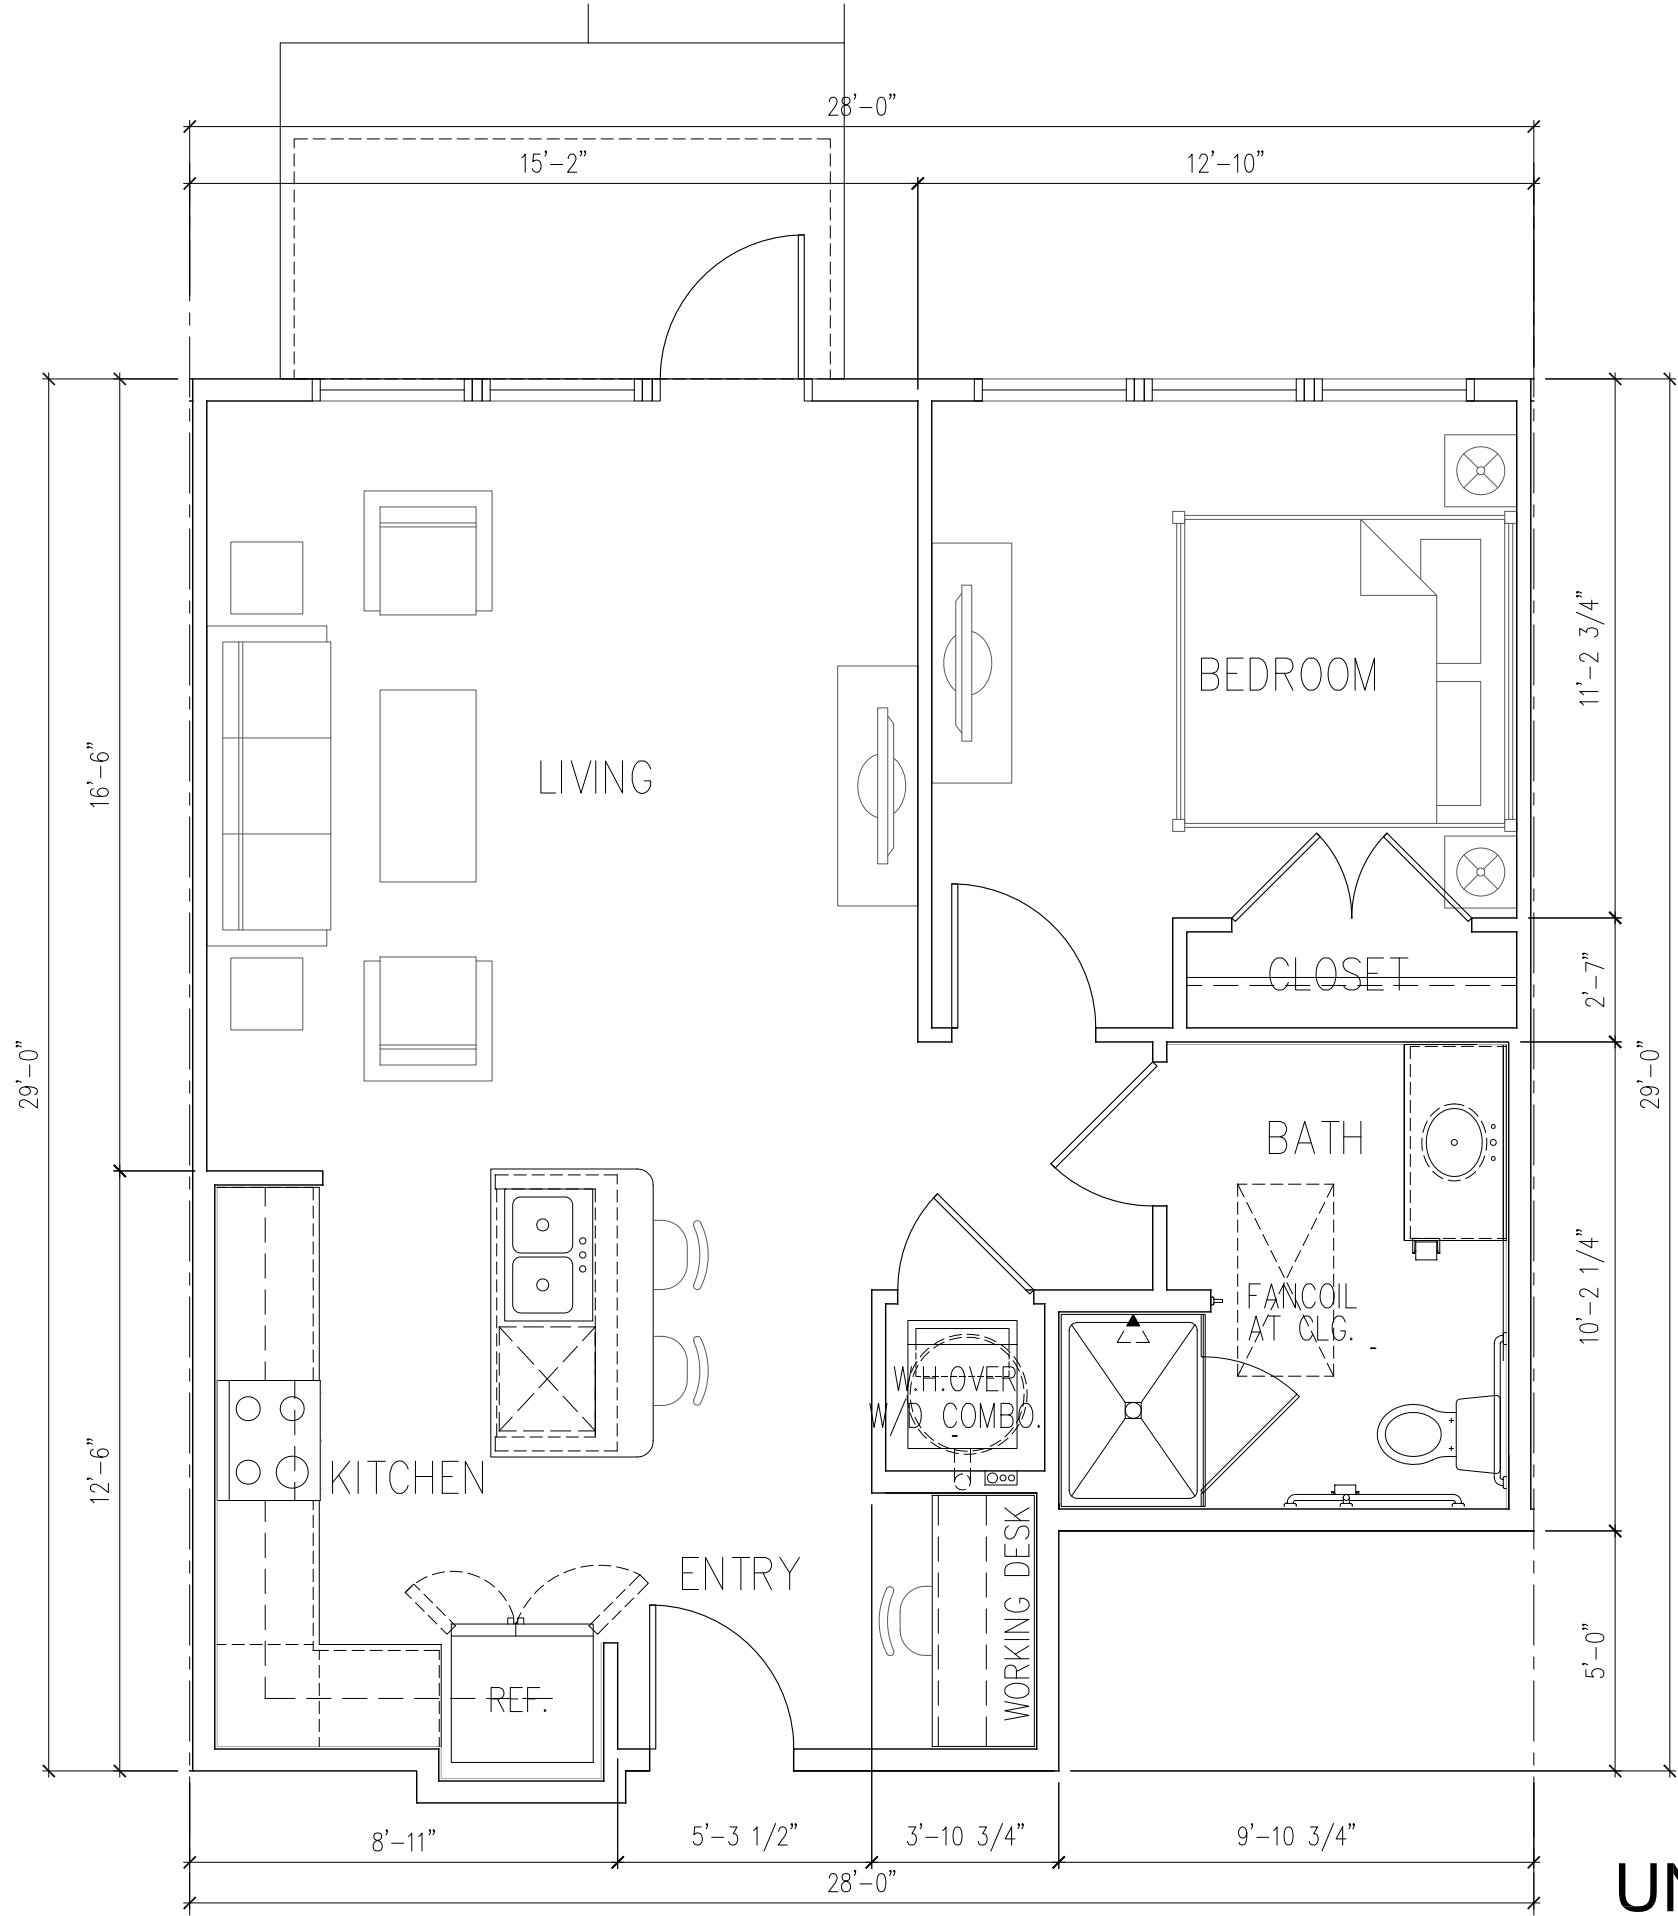

UNIT A5-LW (752 SF)

HAVEN AT MANSFIELD

NOT FOR REGULATORY APPROVAL, PERMITTING OR CONSTRUCTION

ED International, P.C.
TEXAS CALIFORNIA NEW YORK


3250 Briarpark Dr, Suite 140
Houston, TX 77042
Phone: (713) 375-1400
www.EDI-International.com

1/4"=1'-0"

20016

HOUSTON, TX
GUEFEN DEVELOPMENT

COPYRIGHT UPON ISSUE: EDI ARCHITECTURE, INC. ALL RIGHTS RESERVED 06/16/2020

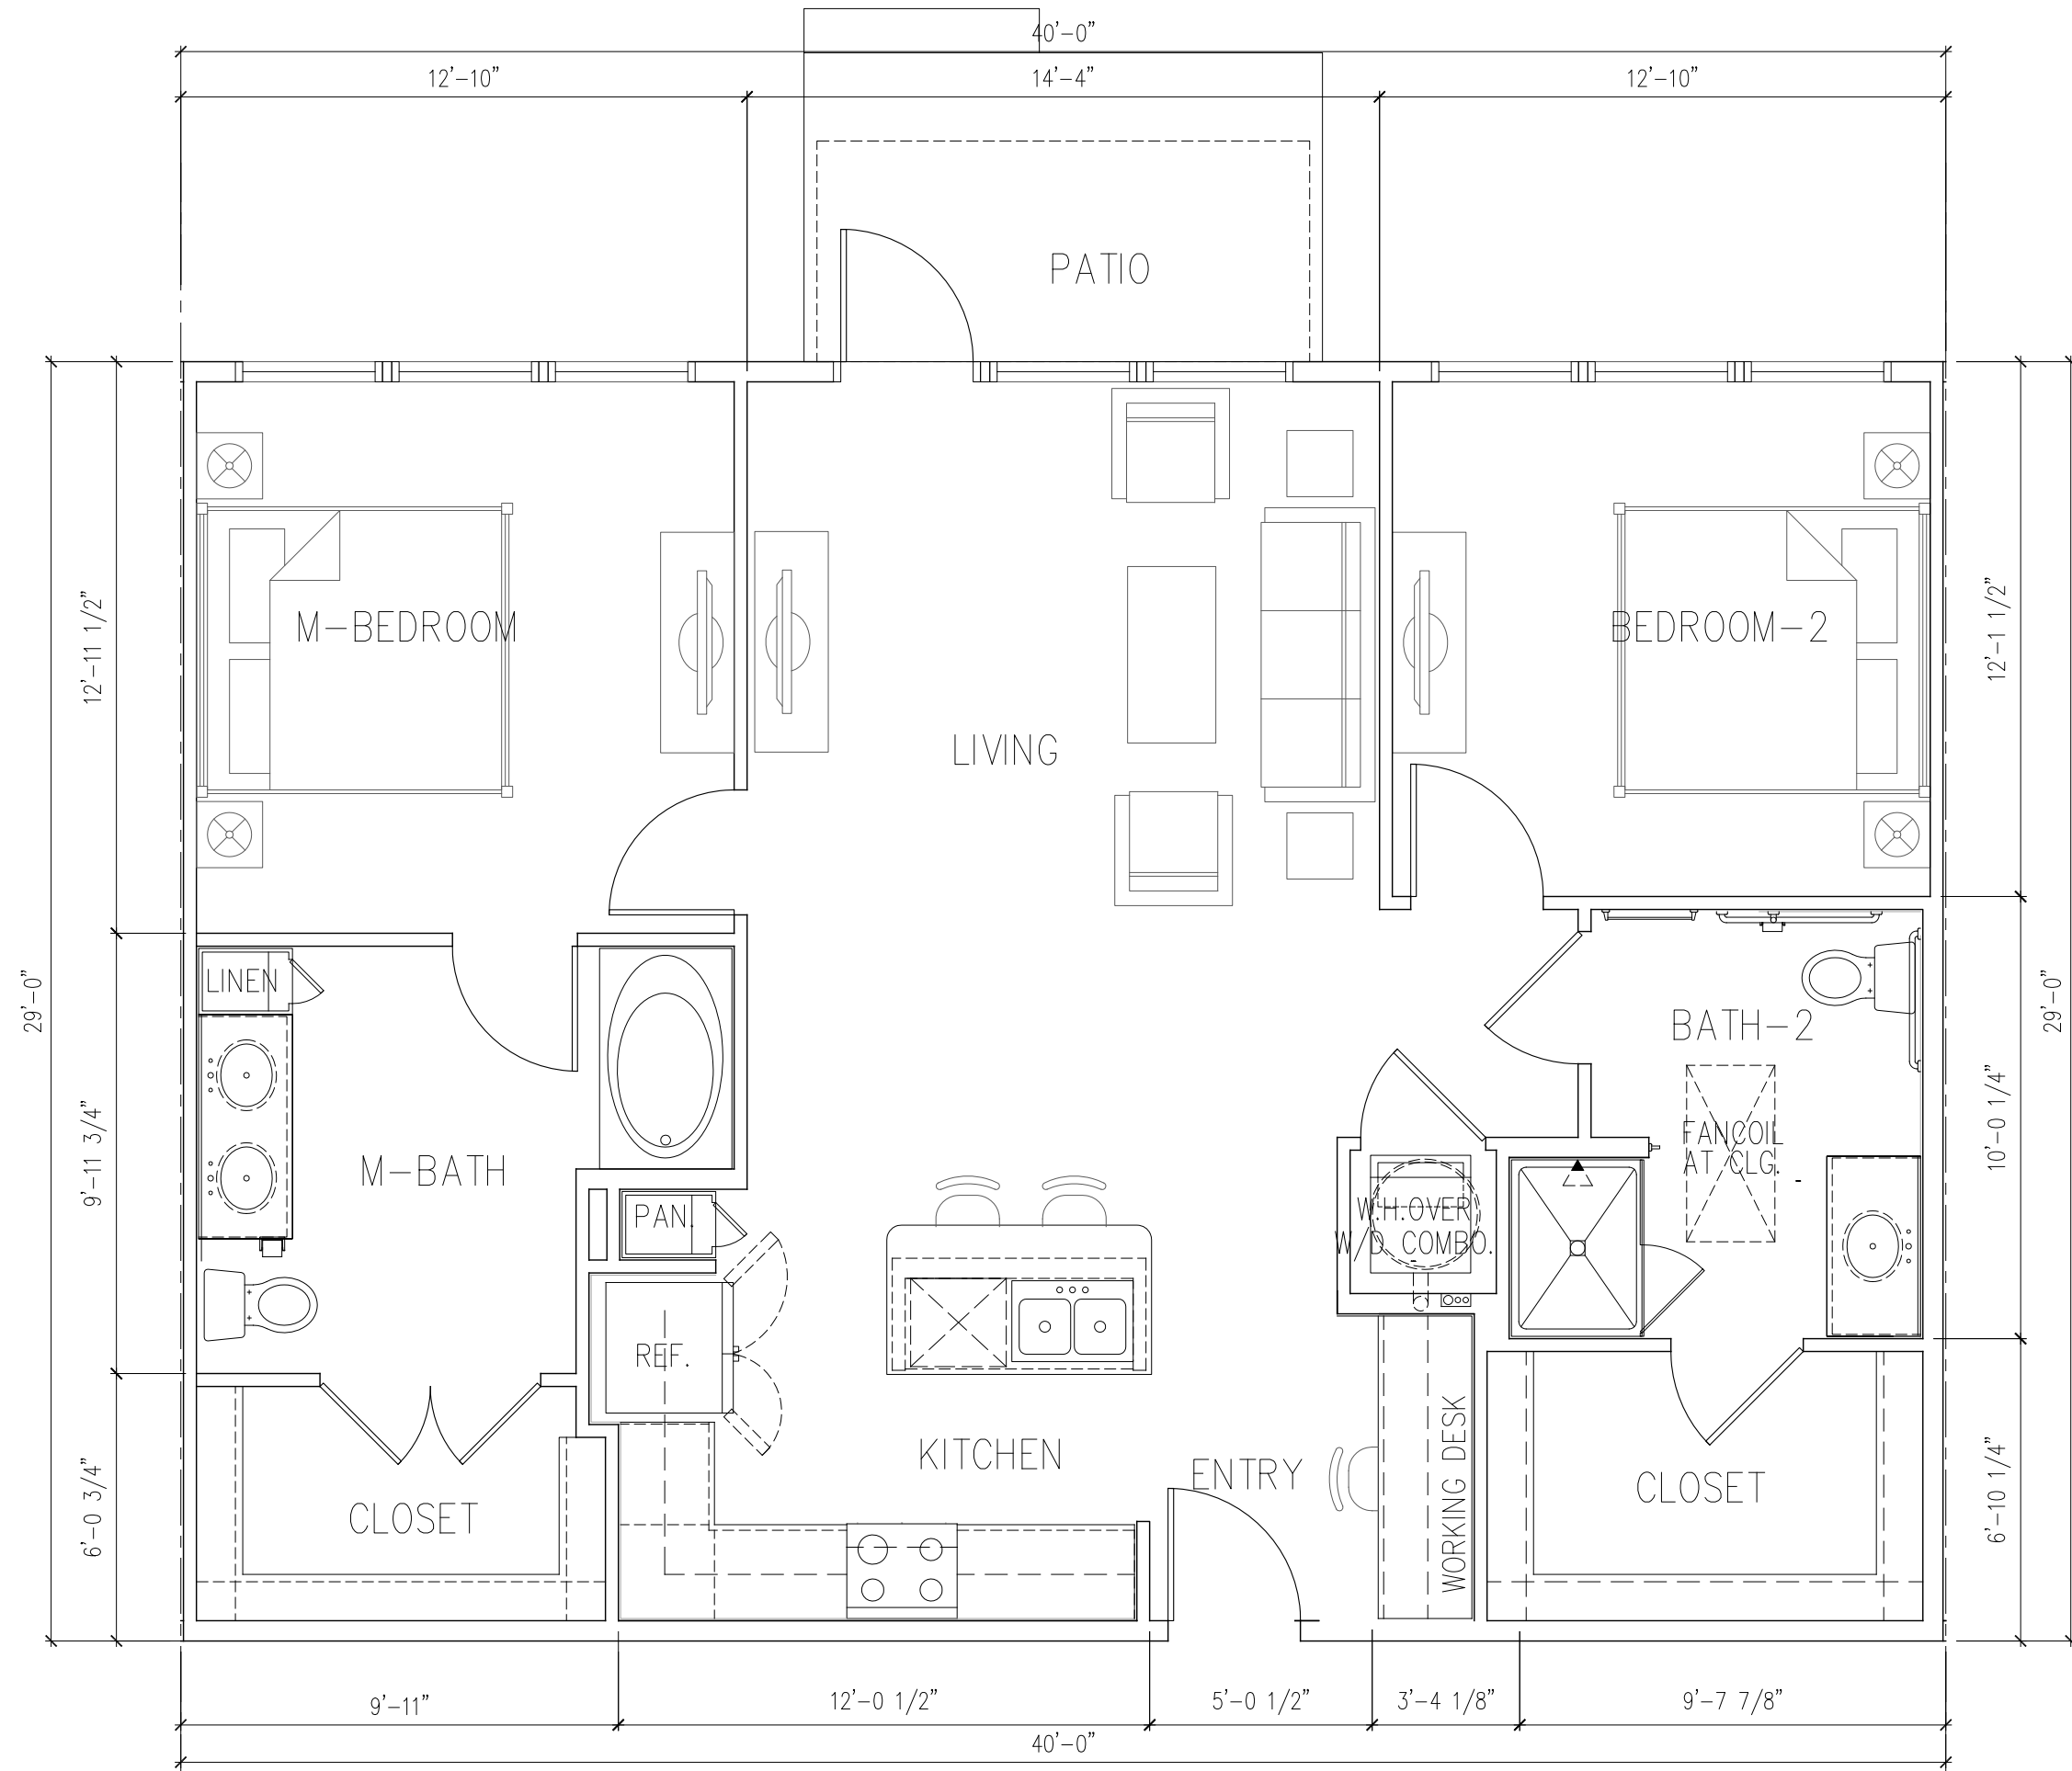

UNIT B1-LW (1,104 SF)

HAVEN AT MANSFIELD

NOT FOR REGULATORY APPROVAL, PERMITTING OR CONSTRUCTION


EDI International, P.C.
TEXAS CALIFORNIA NEW YORK

3250 Briarpark Dr, Suite 140
Houston, TX 77042
Phone: (713) 375-1400
www.EDI-International.com

1/4"=1'-0"

20016

HOUSTON, TX
GUEFEN DEVELOPMENT
06/16/2020

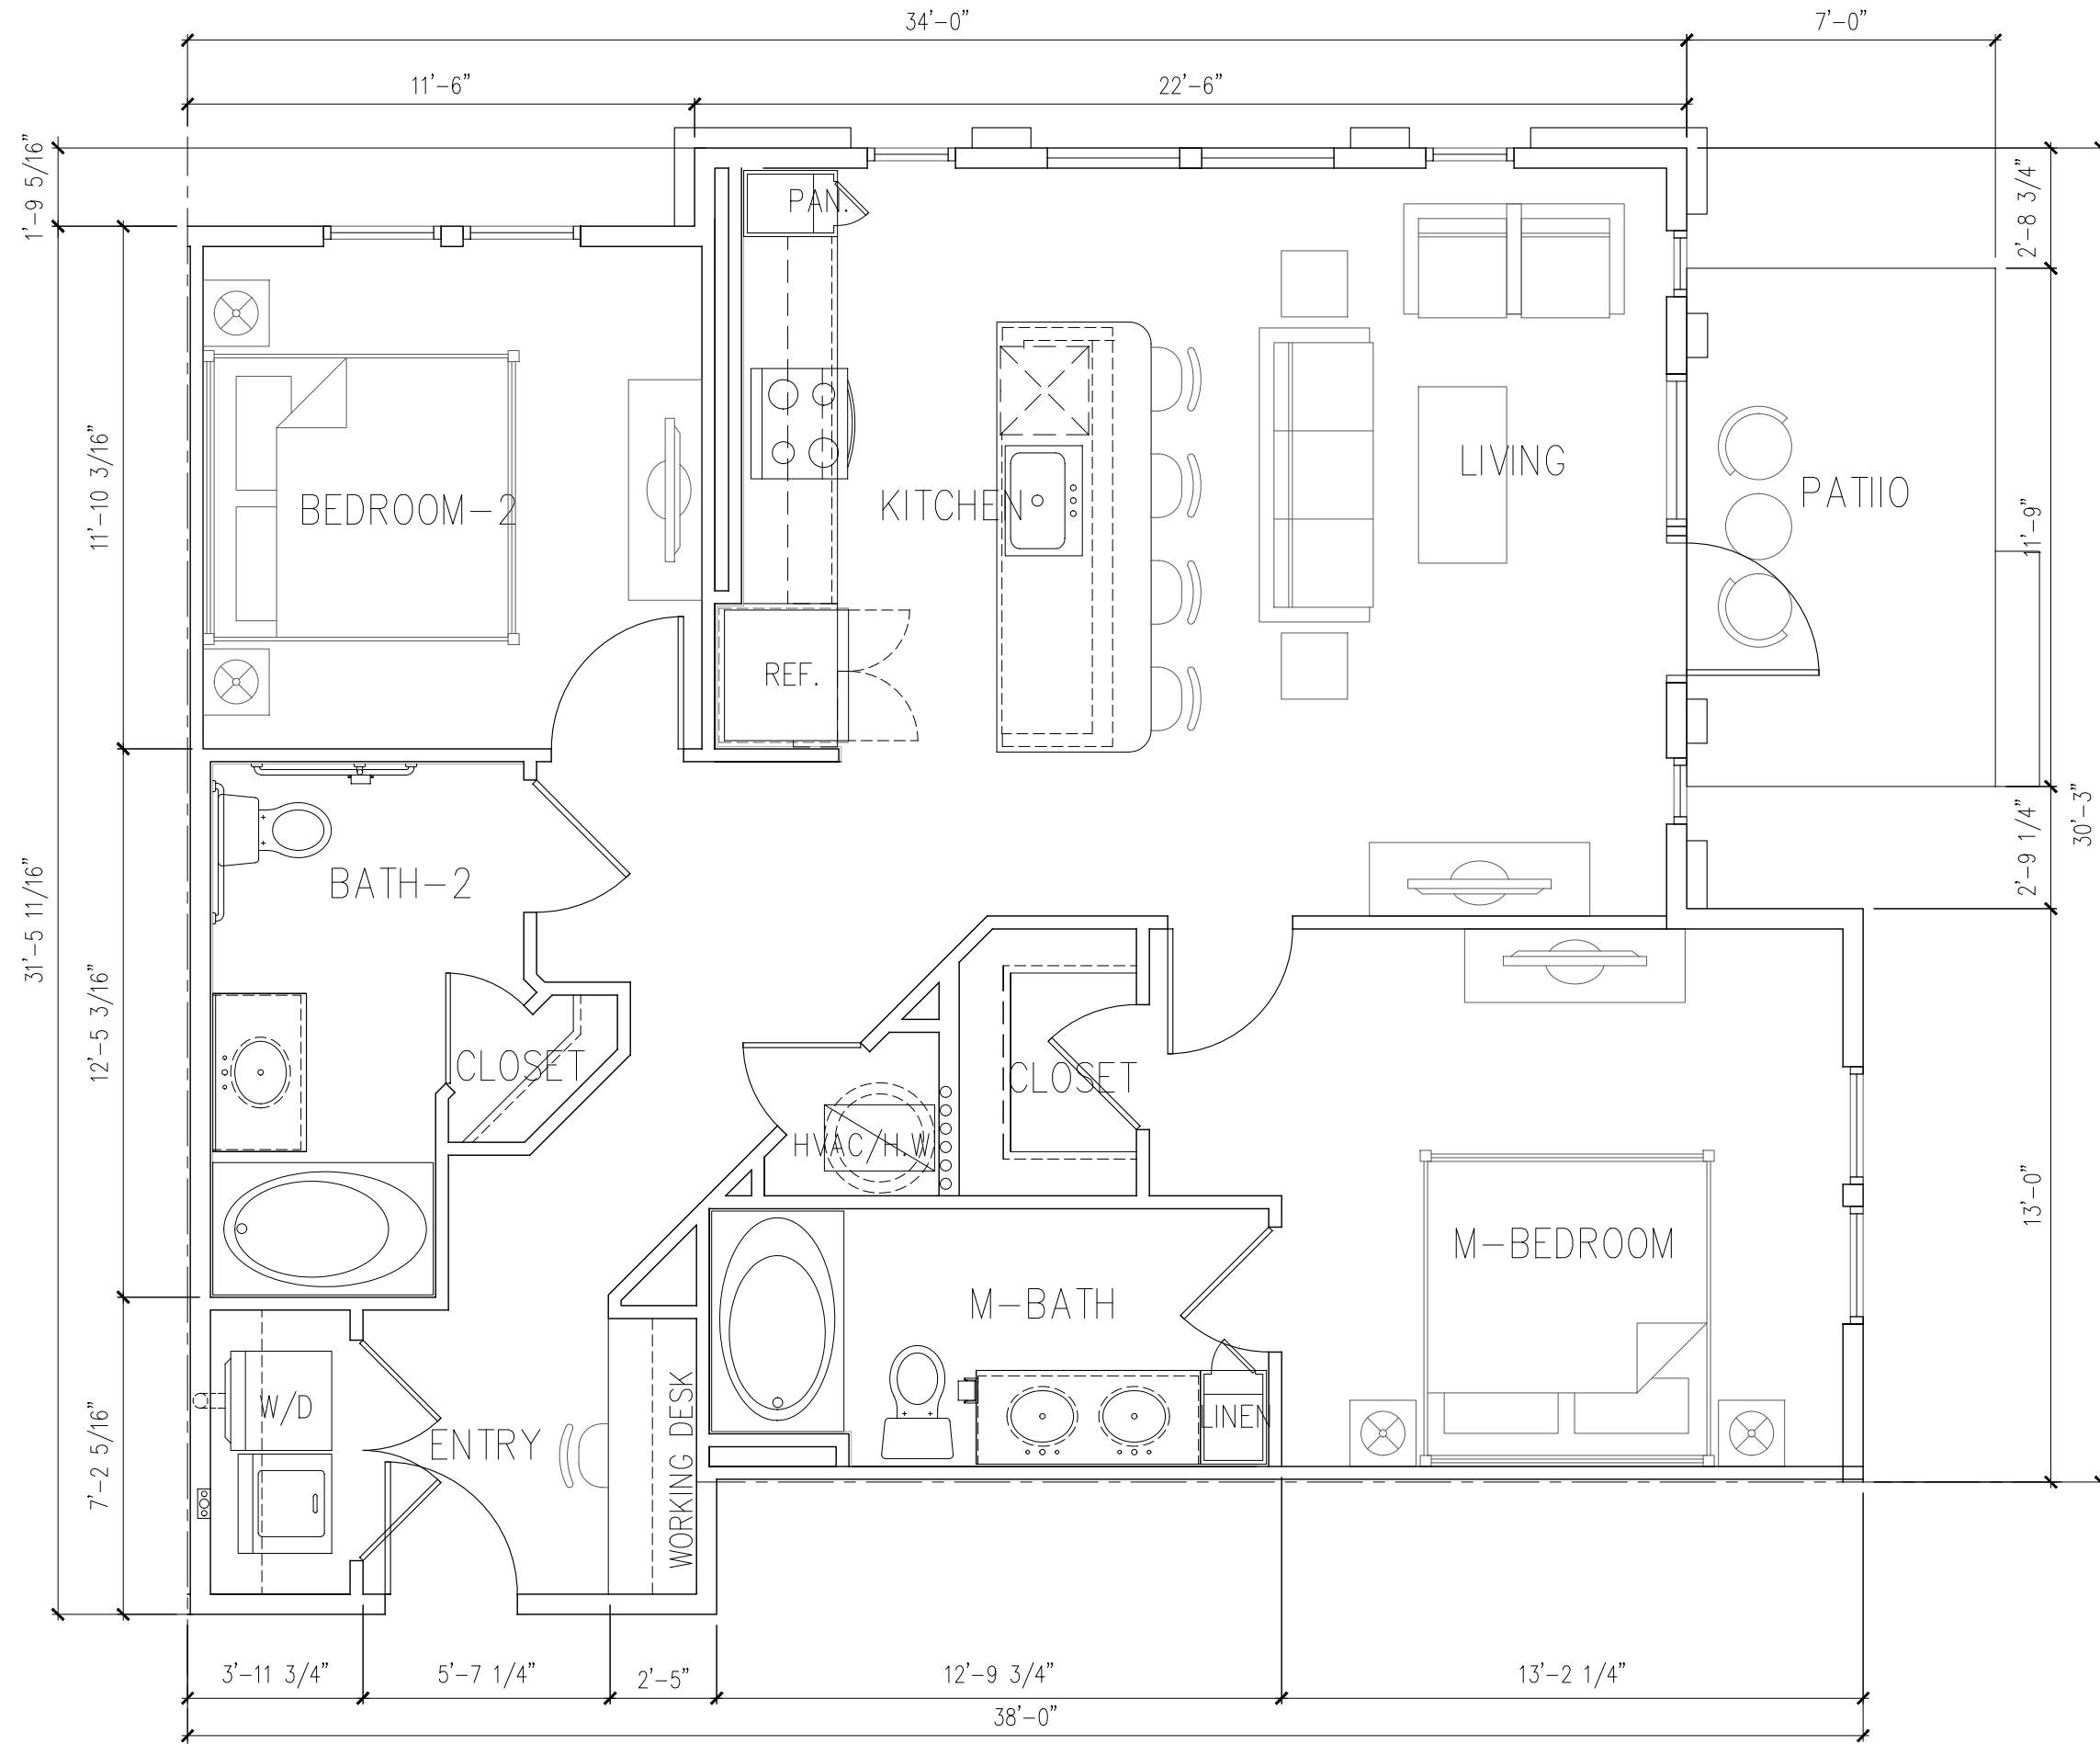

UNIT B3-LW (1,090 SF)

HAVEN AT MANSFIELD

NOT FOR REGULATORY APPROVAL, PERMITTING OR CONSTRUCTION

EDI International, P.C.
TEXAS CALIFORNIA NEW YORK



3250 Briarpark Dr, Suite 140
Houston, TX 77042
Phone: (713) 375-1400
www.EDI-International.com

COPYRIGHT UPON ISSUE: EDI ARCHITECTURE, INC. ALL RIGHTS RESERVED

HOUSTON, TX

GUEFEN DEVELOPMENT

1/4"=1'-0"

20016

06/16/2020