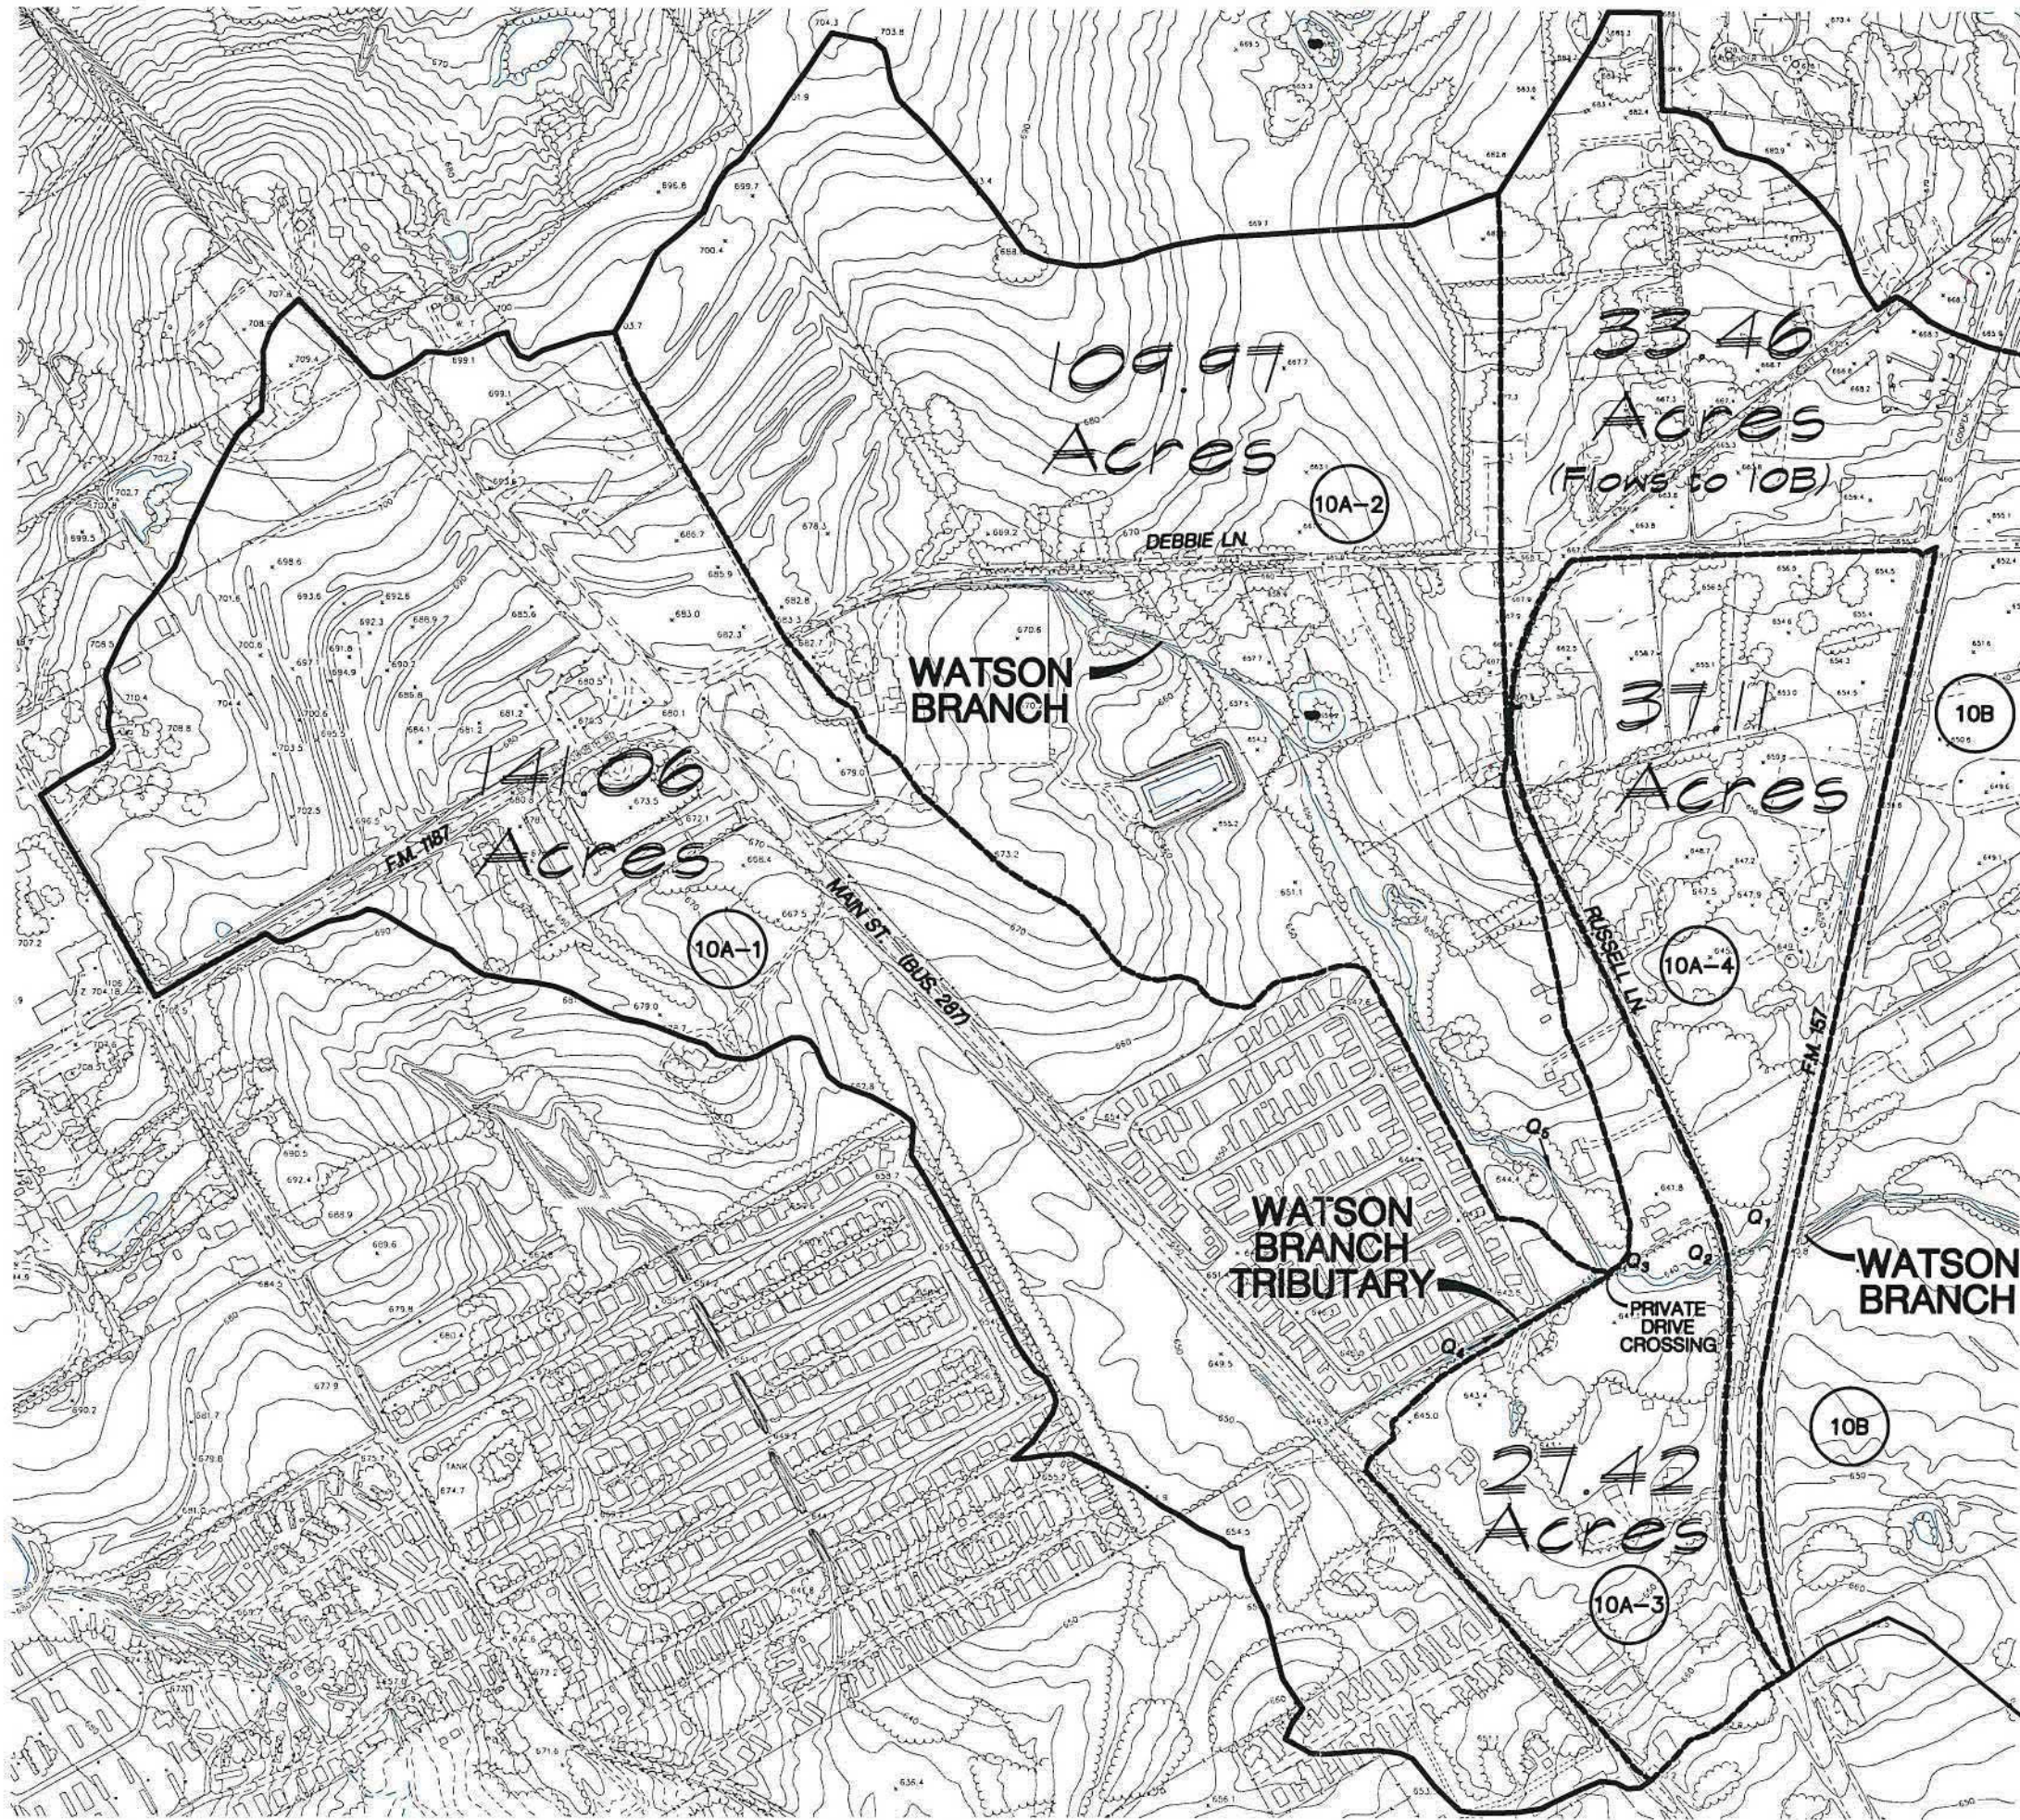


LEGEND

- WATSON BRANCH WATERSHED
- WATSON BRANCH SUBAREA
- 10A-1 SUBAREA DESIGNATION

PLATE 1A

DRAINAGE AREA MAP
FOR SUB-BASIN 10A

DATE: DEC 01

DESIGNED: MJD

DRAWN: ASB

SCALE: 1"=500'

DRAINAGE MASTER PLAN
PHASE IV

WATSON BRANCH

TEAGUE NALL AND PERKINS
CONSULTING ENGINEERS

