


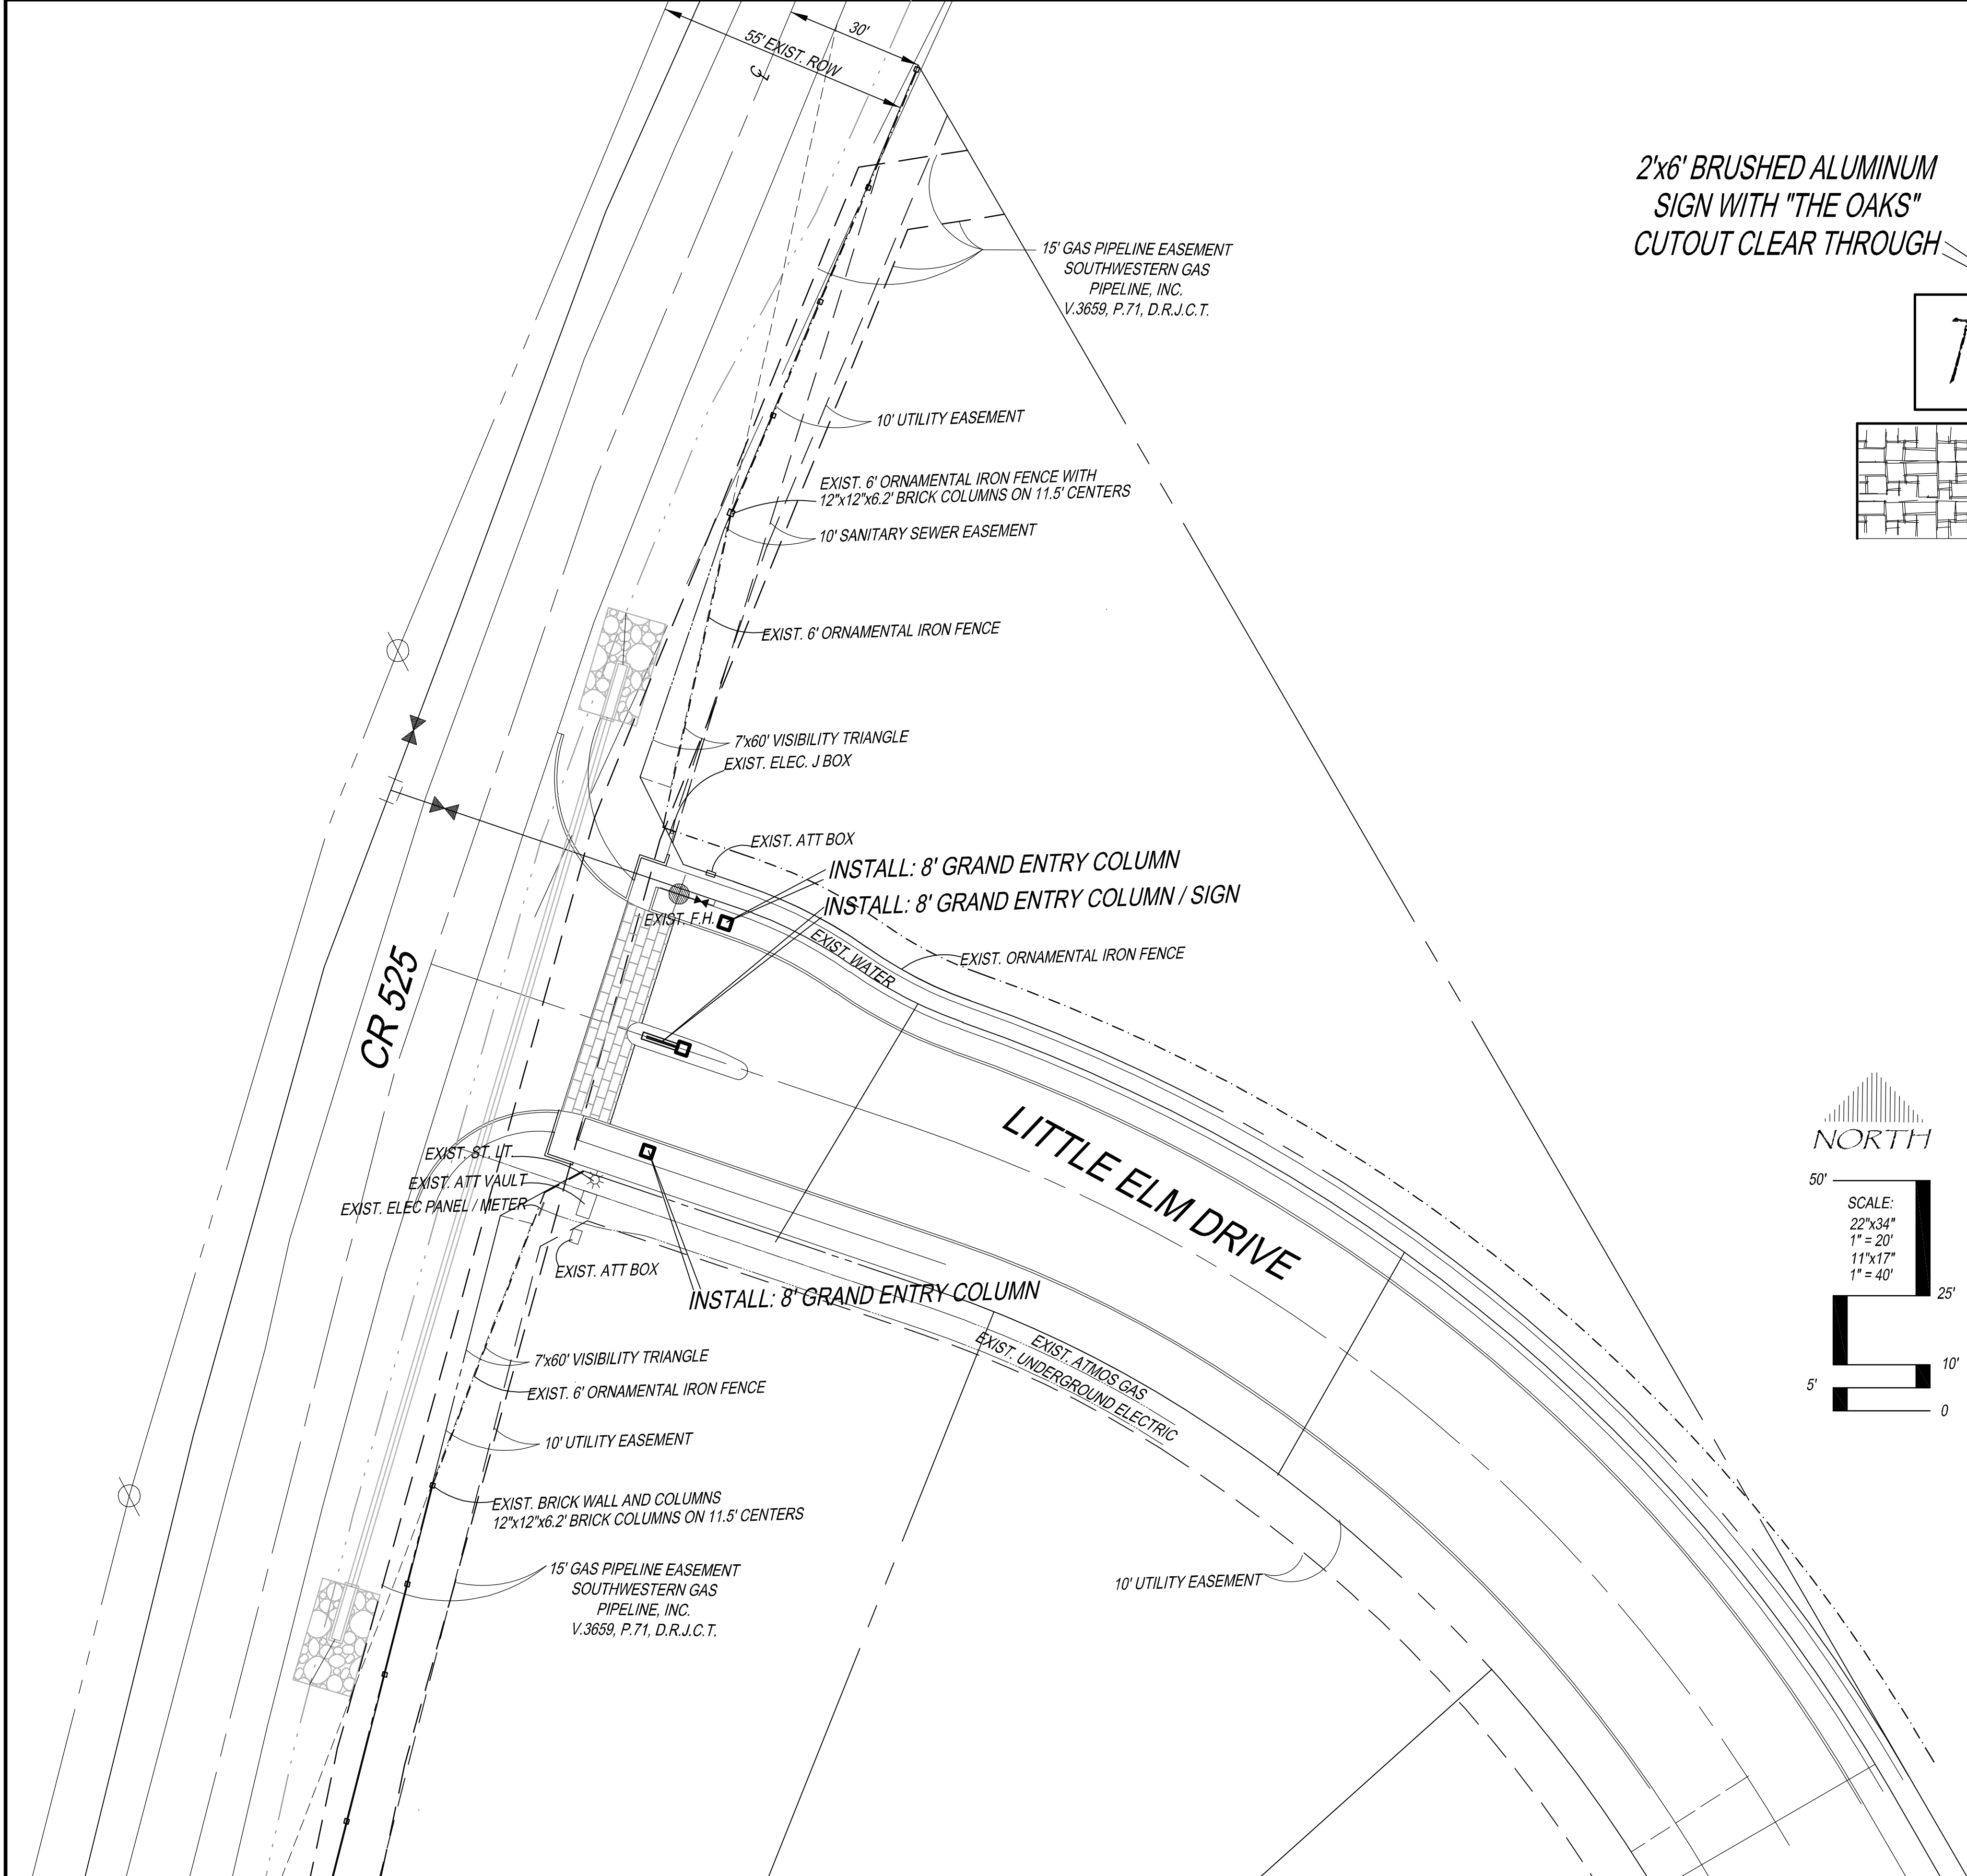


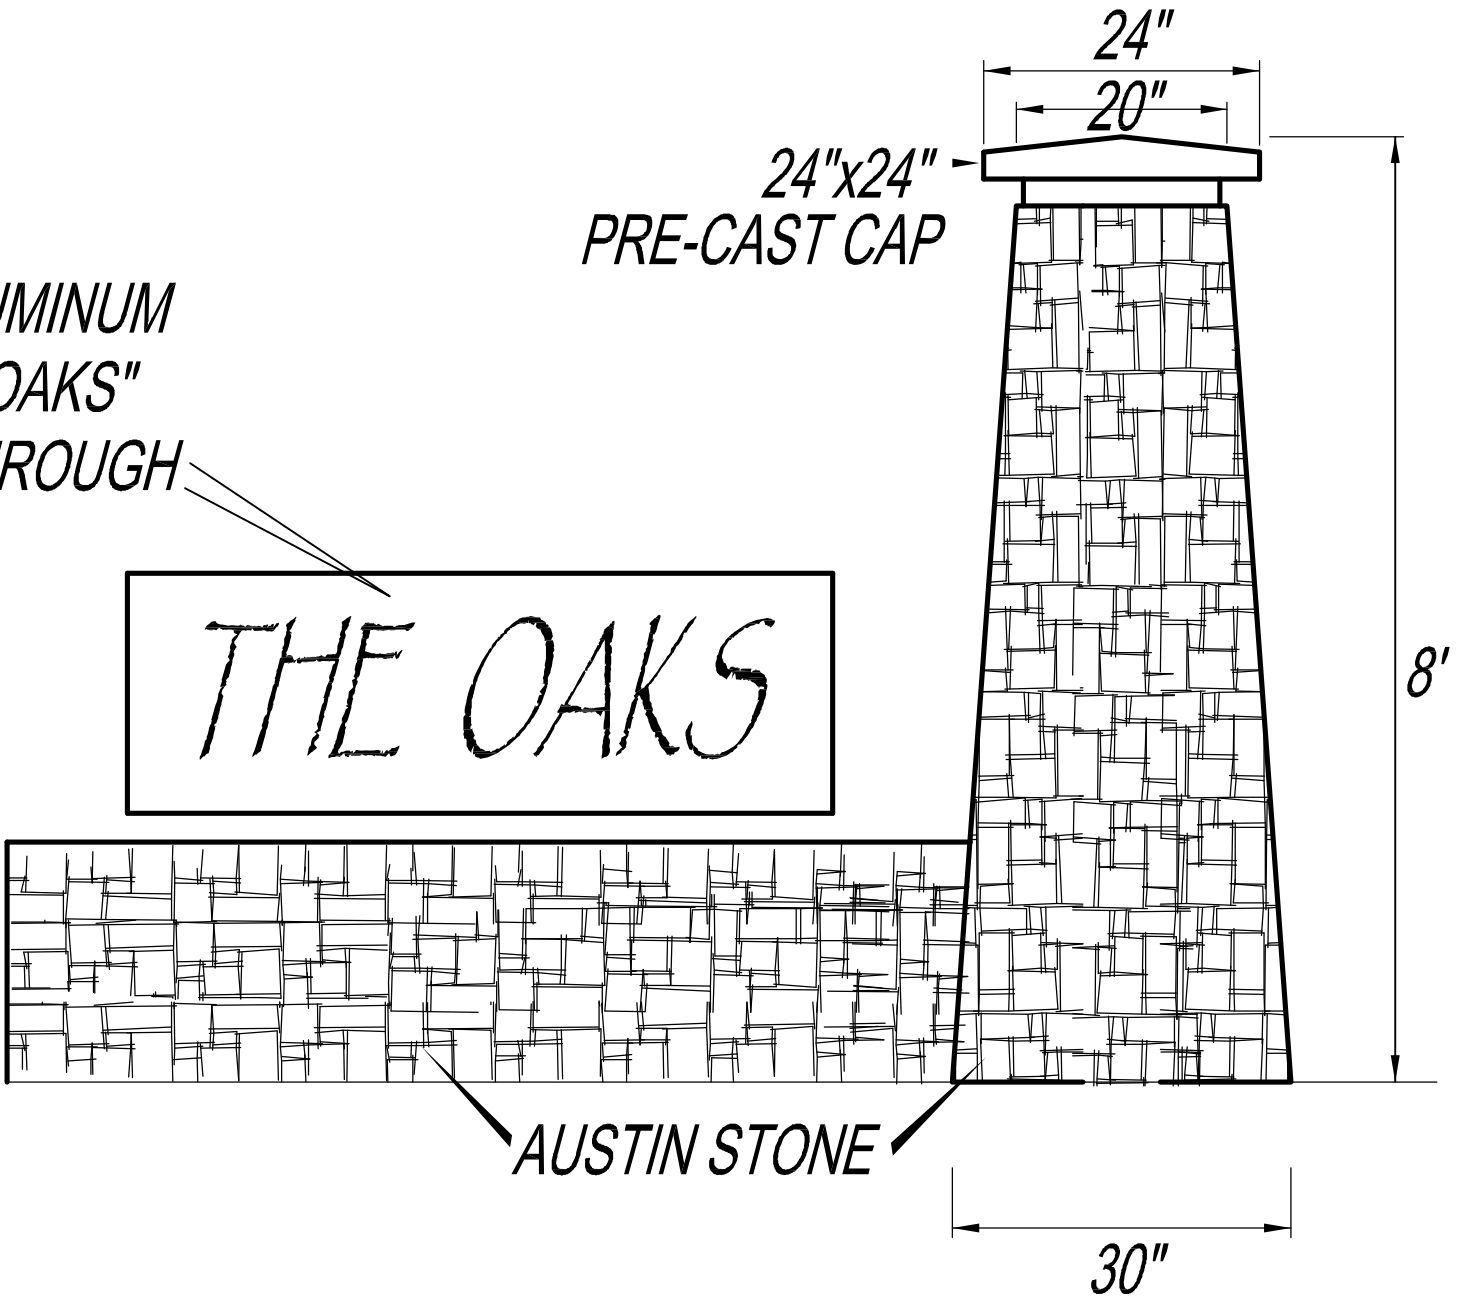

2'x6' BRUSHED ALUMINUM
SIGN WITH "THE OAKS"
CUTOUT CLEAR THROUGH

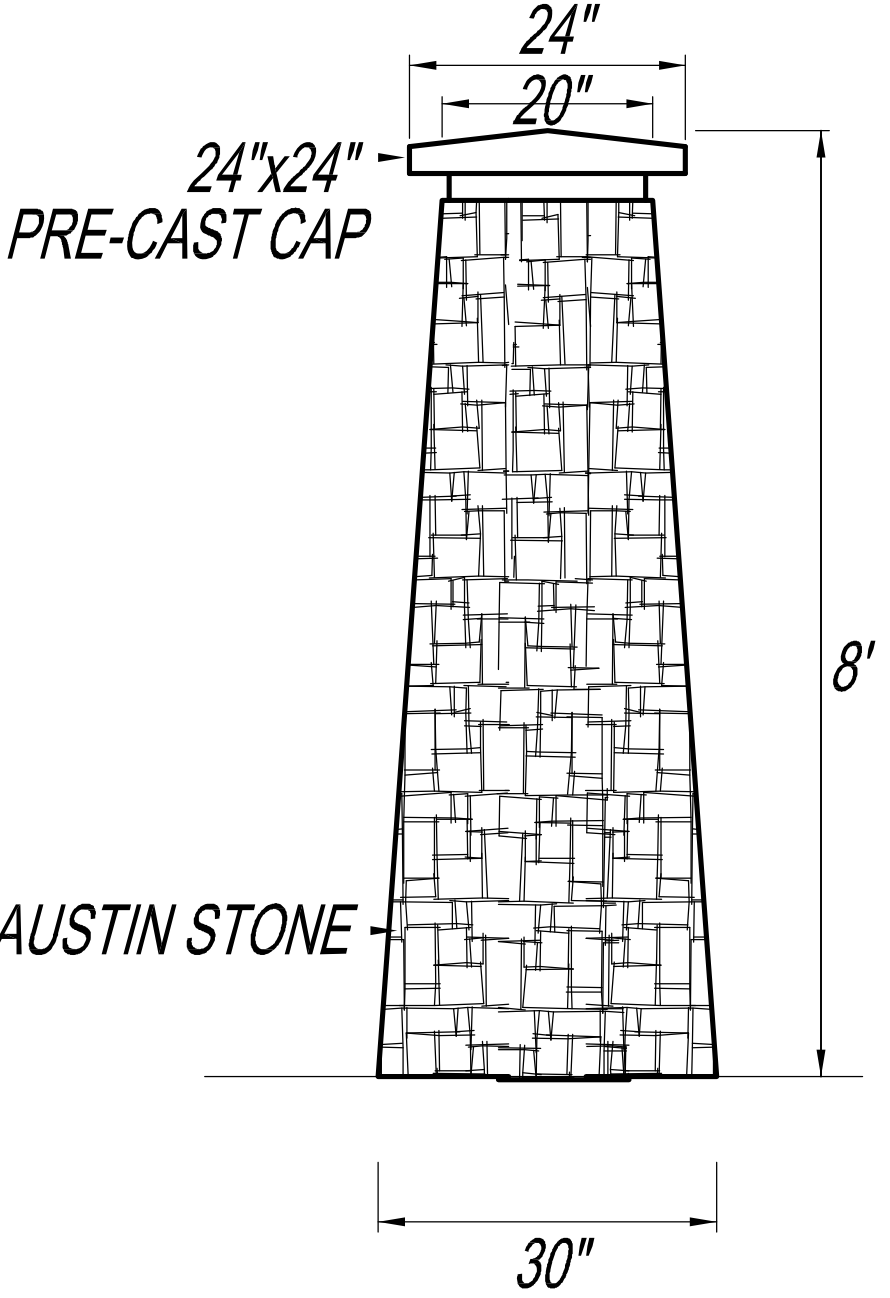


COLUMN PIER FOUNDATION
BY STRUCTURAL ENGINEER
GRAND ENTRY COLUMN / SIGN
N.T.C.

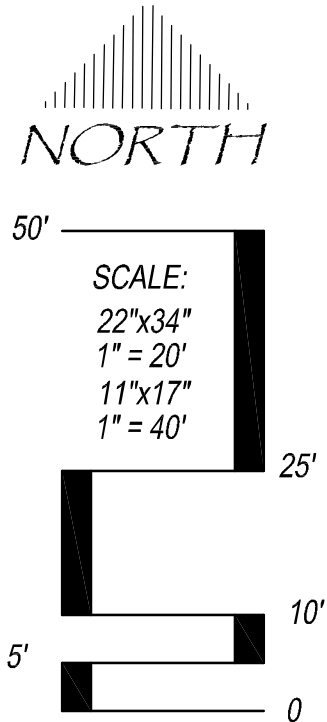

COLUMN PIER FOUNDATION
BY STRUCTURAL ENGINEER
GRAND ENTRY COLUMNS
N.T.C.

THE OAKS
12132 CR525, MANSFIELD, TEXAS
GRAND ENTRY CONCEPT PLAN

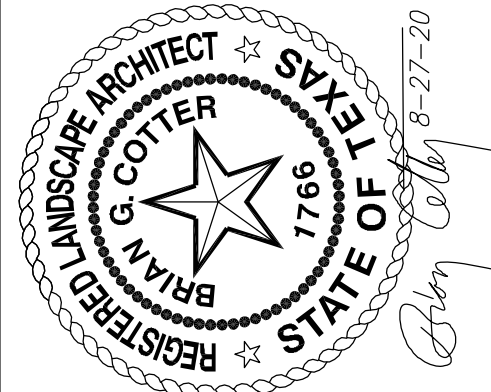

COTTER ASSOCIATES, LLC
LAND DEVELOPMENT DESIGN CONSULTANTS
LAND PLANNING - PROJECT MANAGEMENT - LANDSCAPE ARCHITECTURE
2004 Hill Country Court, Arlington, Texas 76012
Phone: (817) 919-4475 - Email: CALLCOTTER@SBCGLOBAL.NET
Tx. Arch. Reg. Board FIRM REG. # BR-1373

DESIGN: BGC	DRAWN: JRC	DATE: 8-27-20	PROJECT: 380' CR GRAND ENTRY
-------------	------------	---------------	------------------------------